



Floor (Bot): 883.613'
Overall Height: 6.583'
Slack: 2.44"


Structure Total: 8044 lb

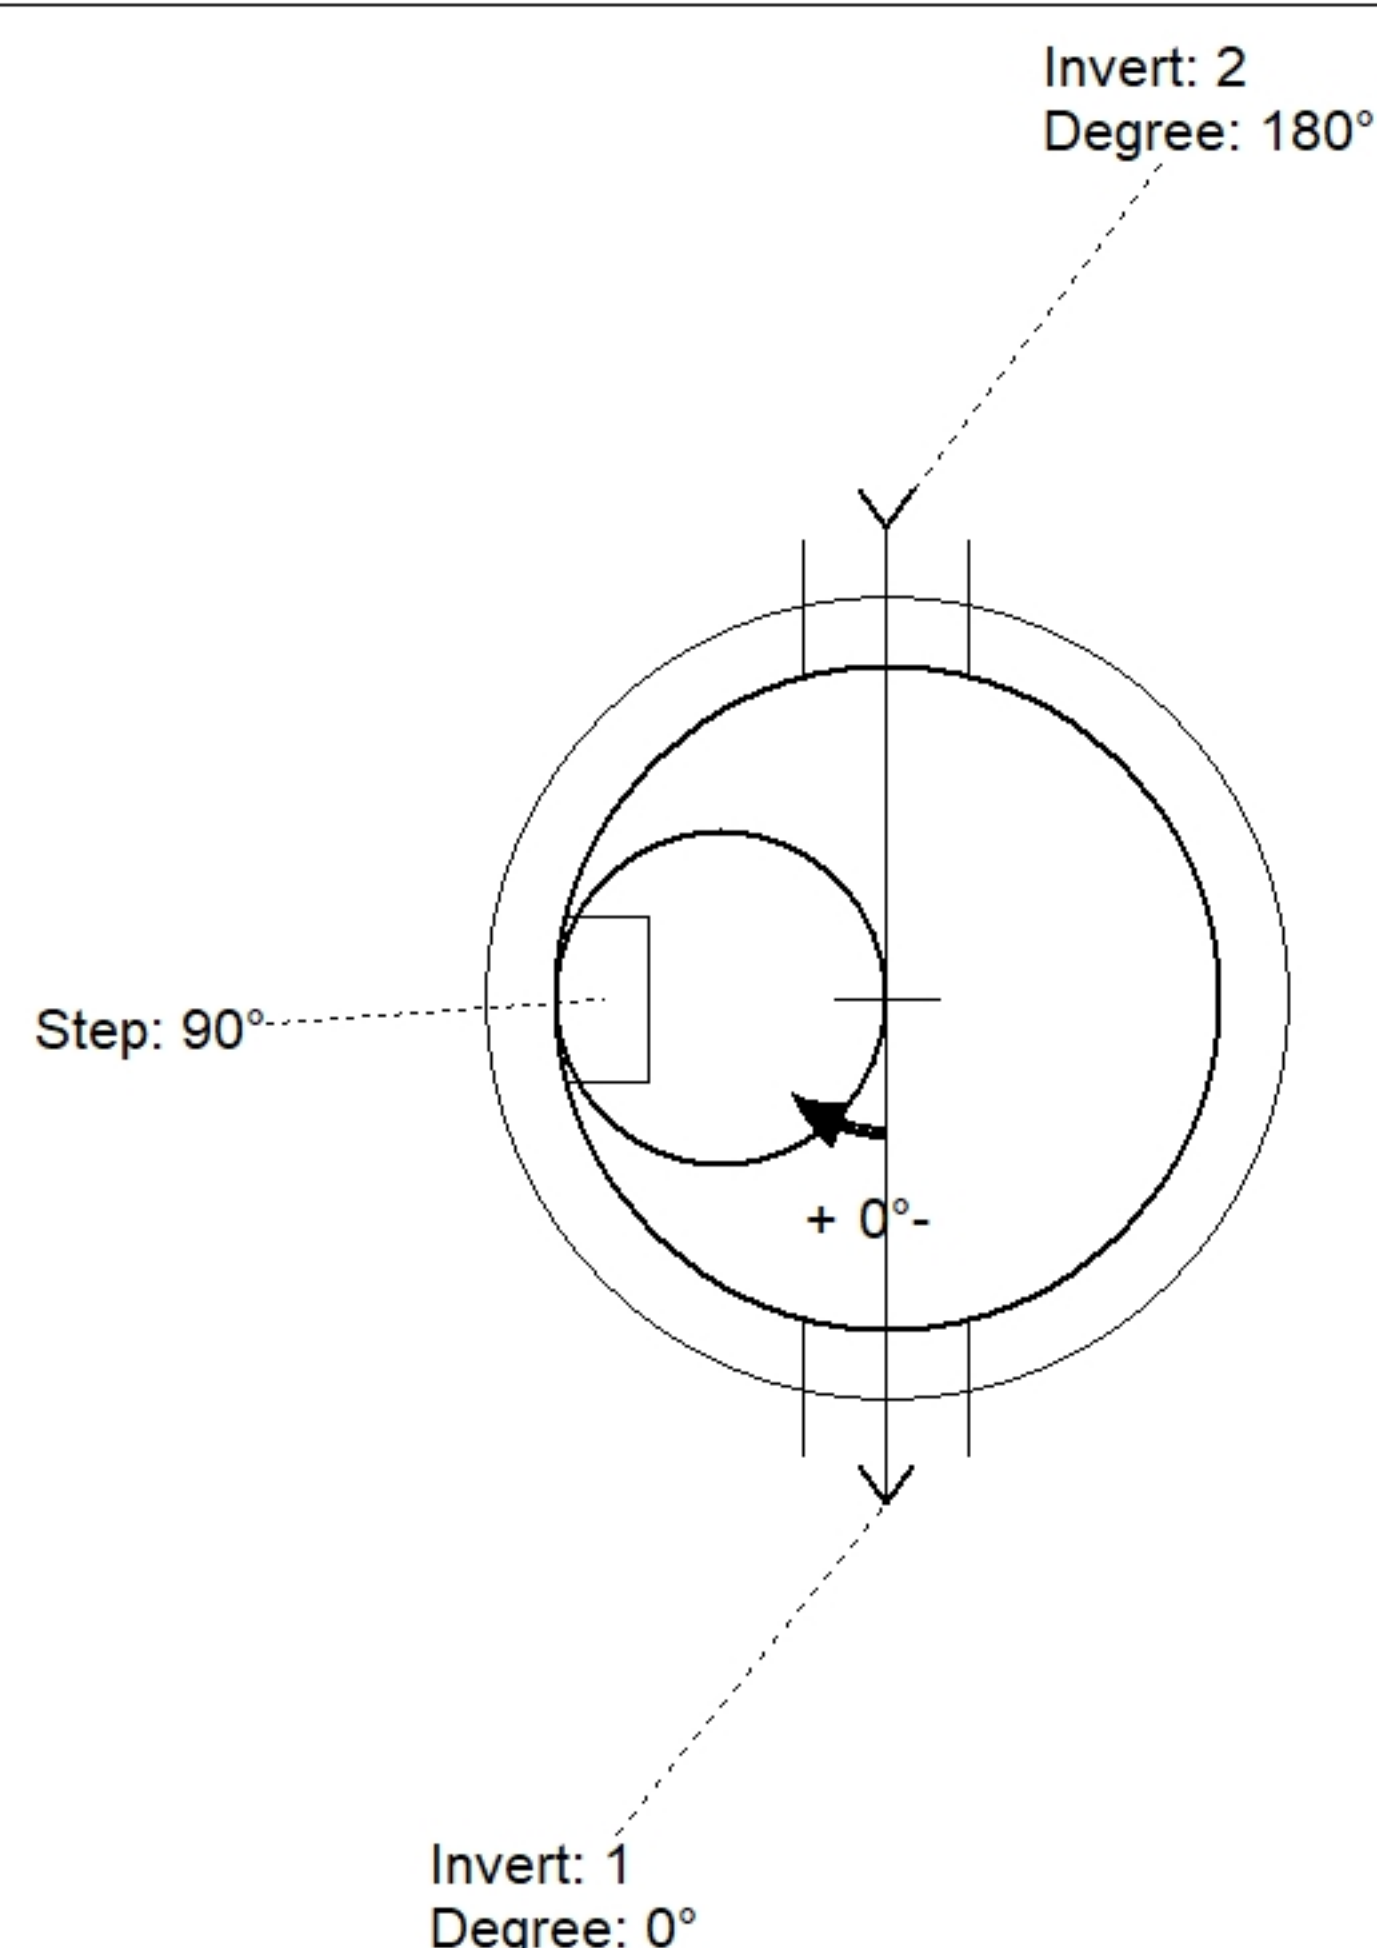

Position	Elev	Angle	Pipe	Pipe OD	Hole	Connector	Up (')	Ref
Rim	890.4'							
Reducer								
Invert 1	884.28'	0°	8" PVC C900	9.05"	12"	PSX 12M NYLO	0"	P1
Invert 2	884.38'	180°	8" PVC C900	9.05"	12"	PSX 12M NYLO	1.2"	P1
Invert 3								
Invert 4								
Invert 5								
Invert 6								
Invert 7								
Invert 8								

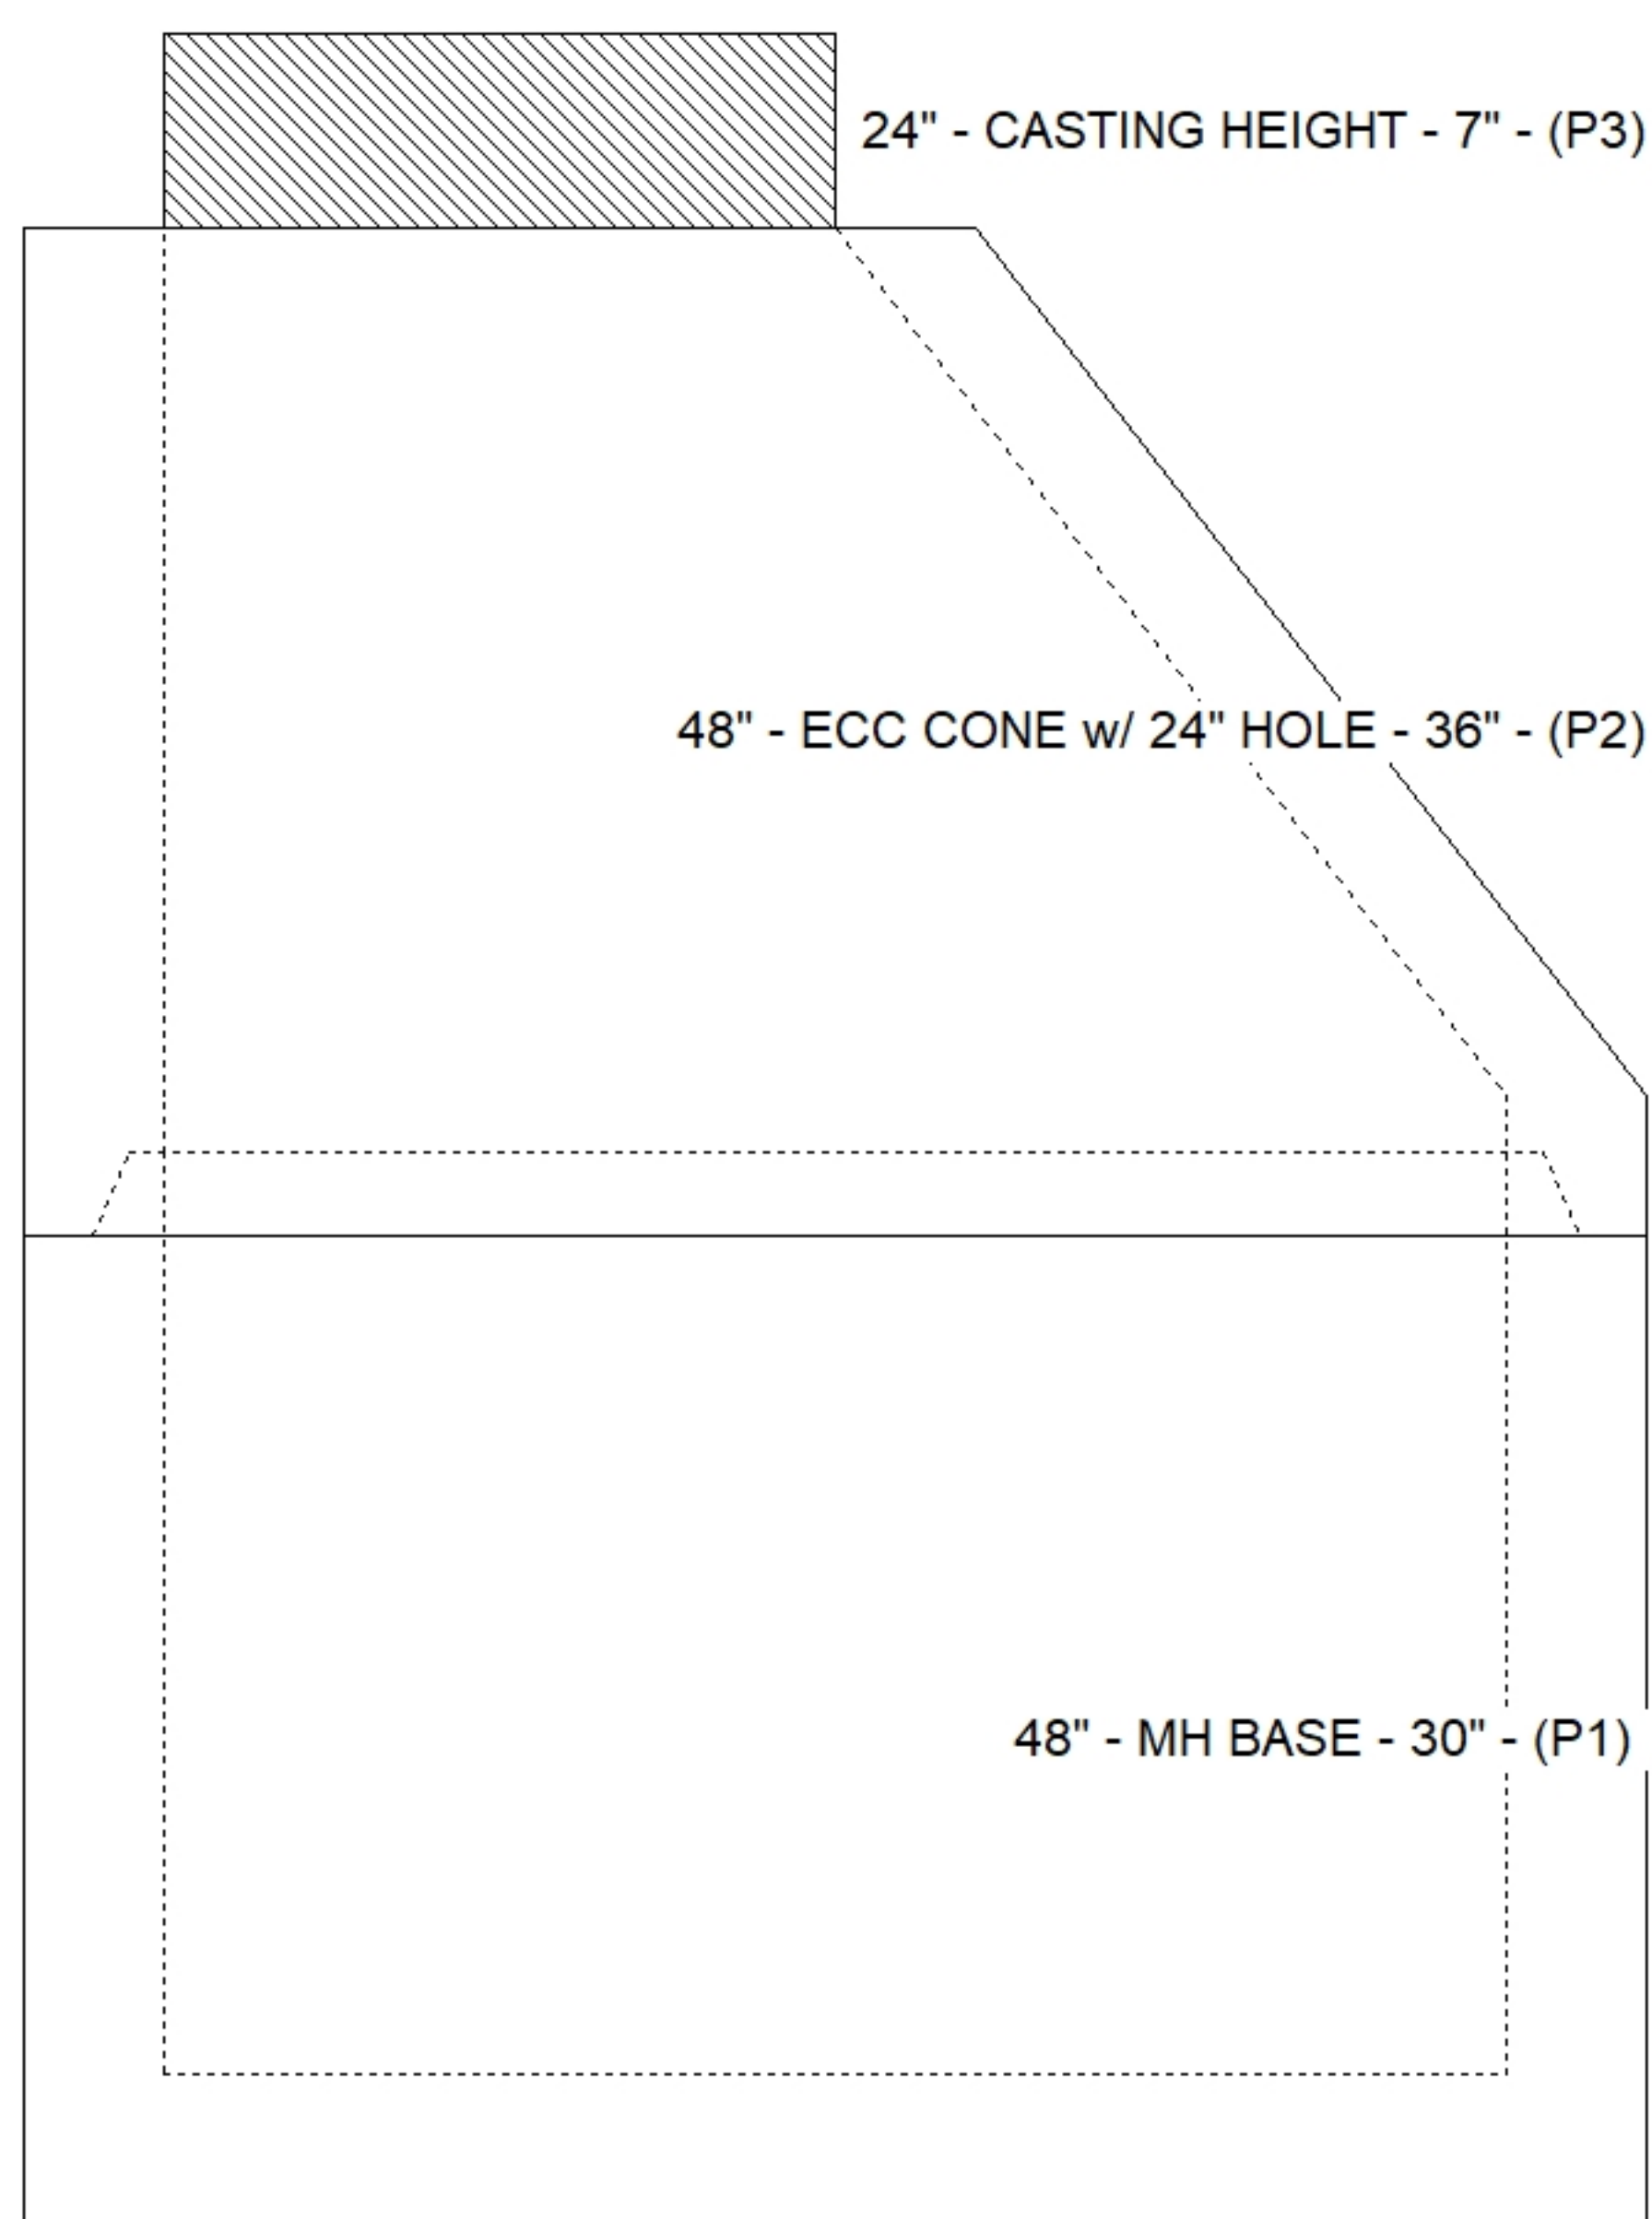

Default - Interior Dimensions

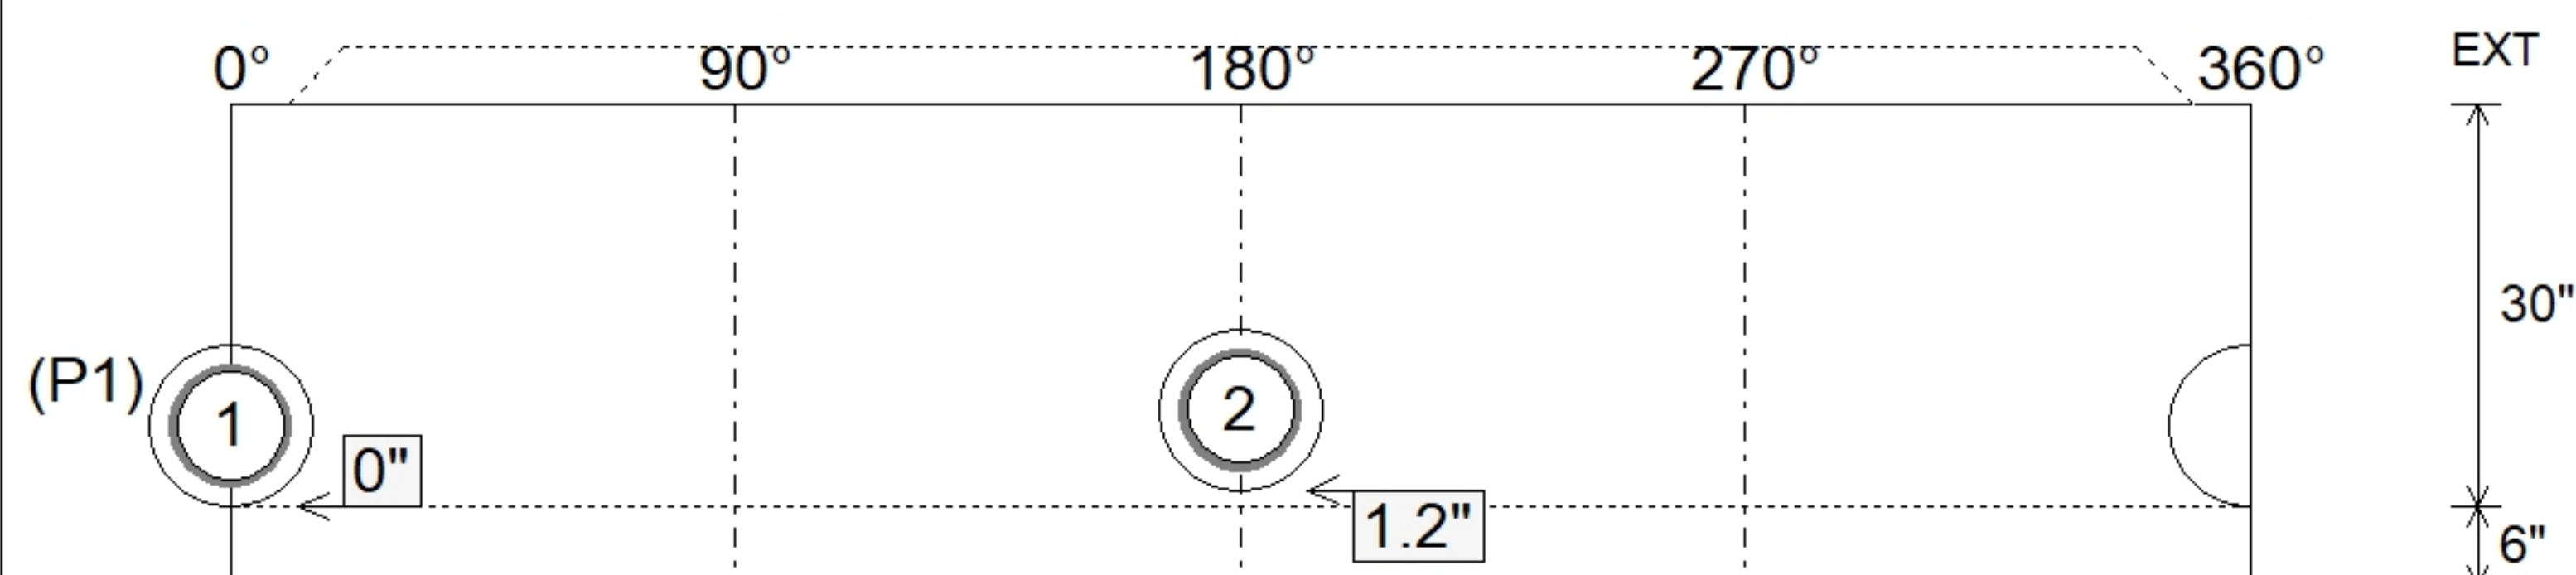

SUBMITTAL
APPROVED BY: