





Floor (Bot): 879.852'
Overall Height: 5.083'
Slack: 0.9"

0 lb
1561 lb
3575 lb
258 lb
0 lb
0 lb
0 lb


Structure Total: 5394 lb

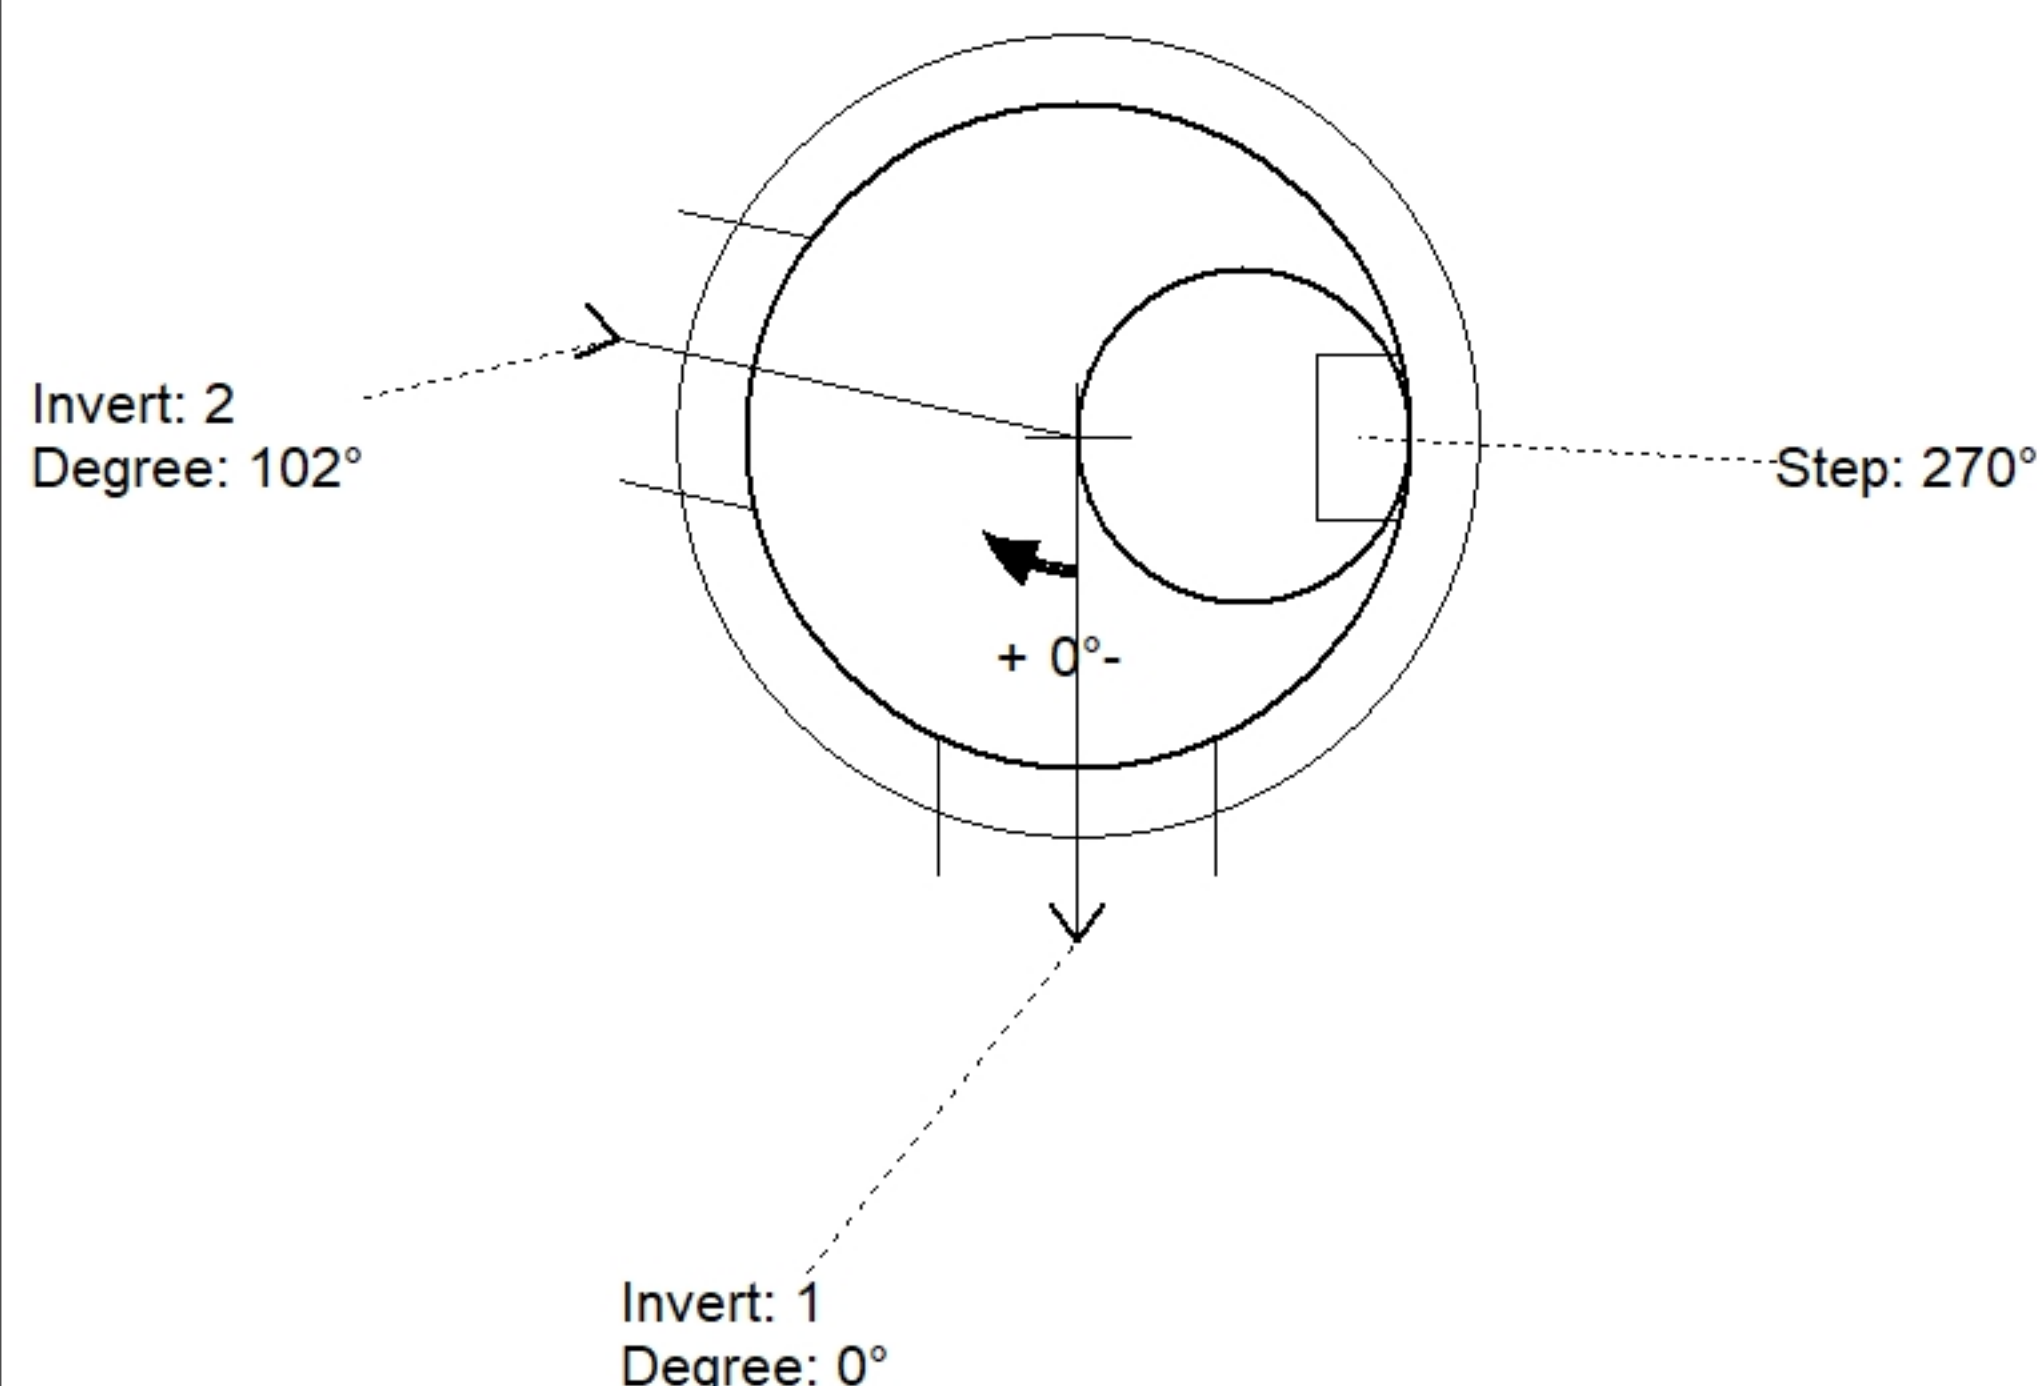

Position	Elev	Angle	Pipe	Pipe OD	Hole	Connector	Up ()	Ref
Rim	885.01'							
Reducer								
Invert 1	880.46'	0°	15" HDPE	17.6"	20"	Hole 20	0"	P1
Invert 2	880.46'	102°	15" HDPE	17.6"	20"	Hole 20	0"	P1
Invert 3								
Invert 4								
Invert 5								
Invert 6								
Invert 7								
Invert 8								

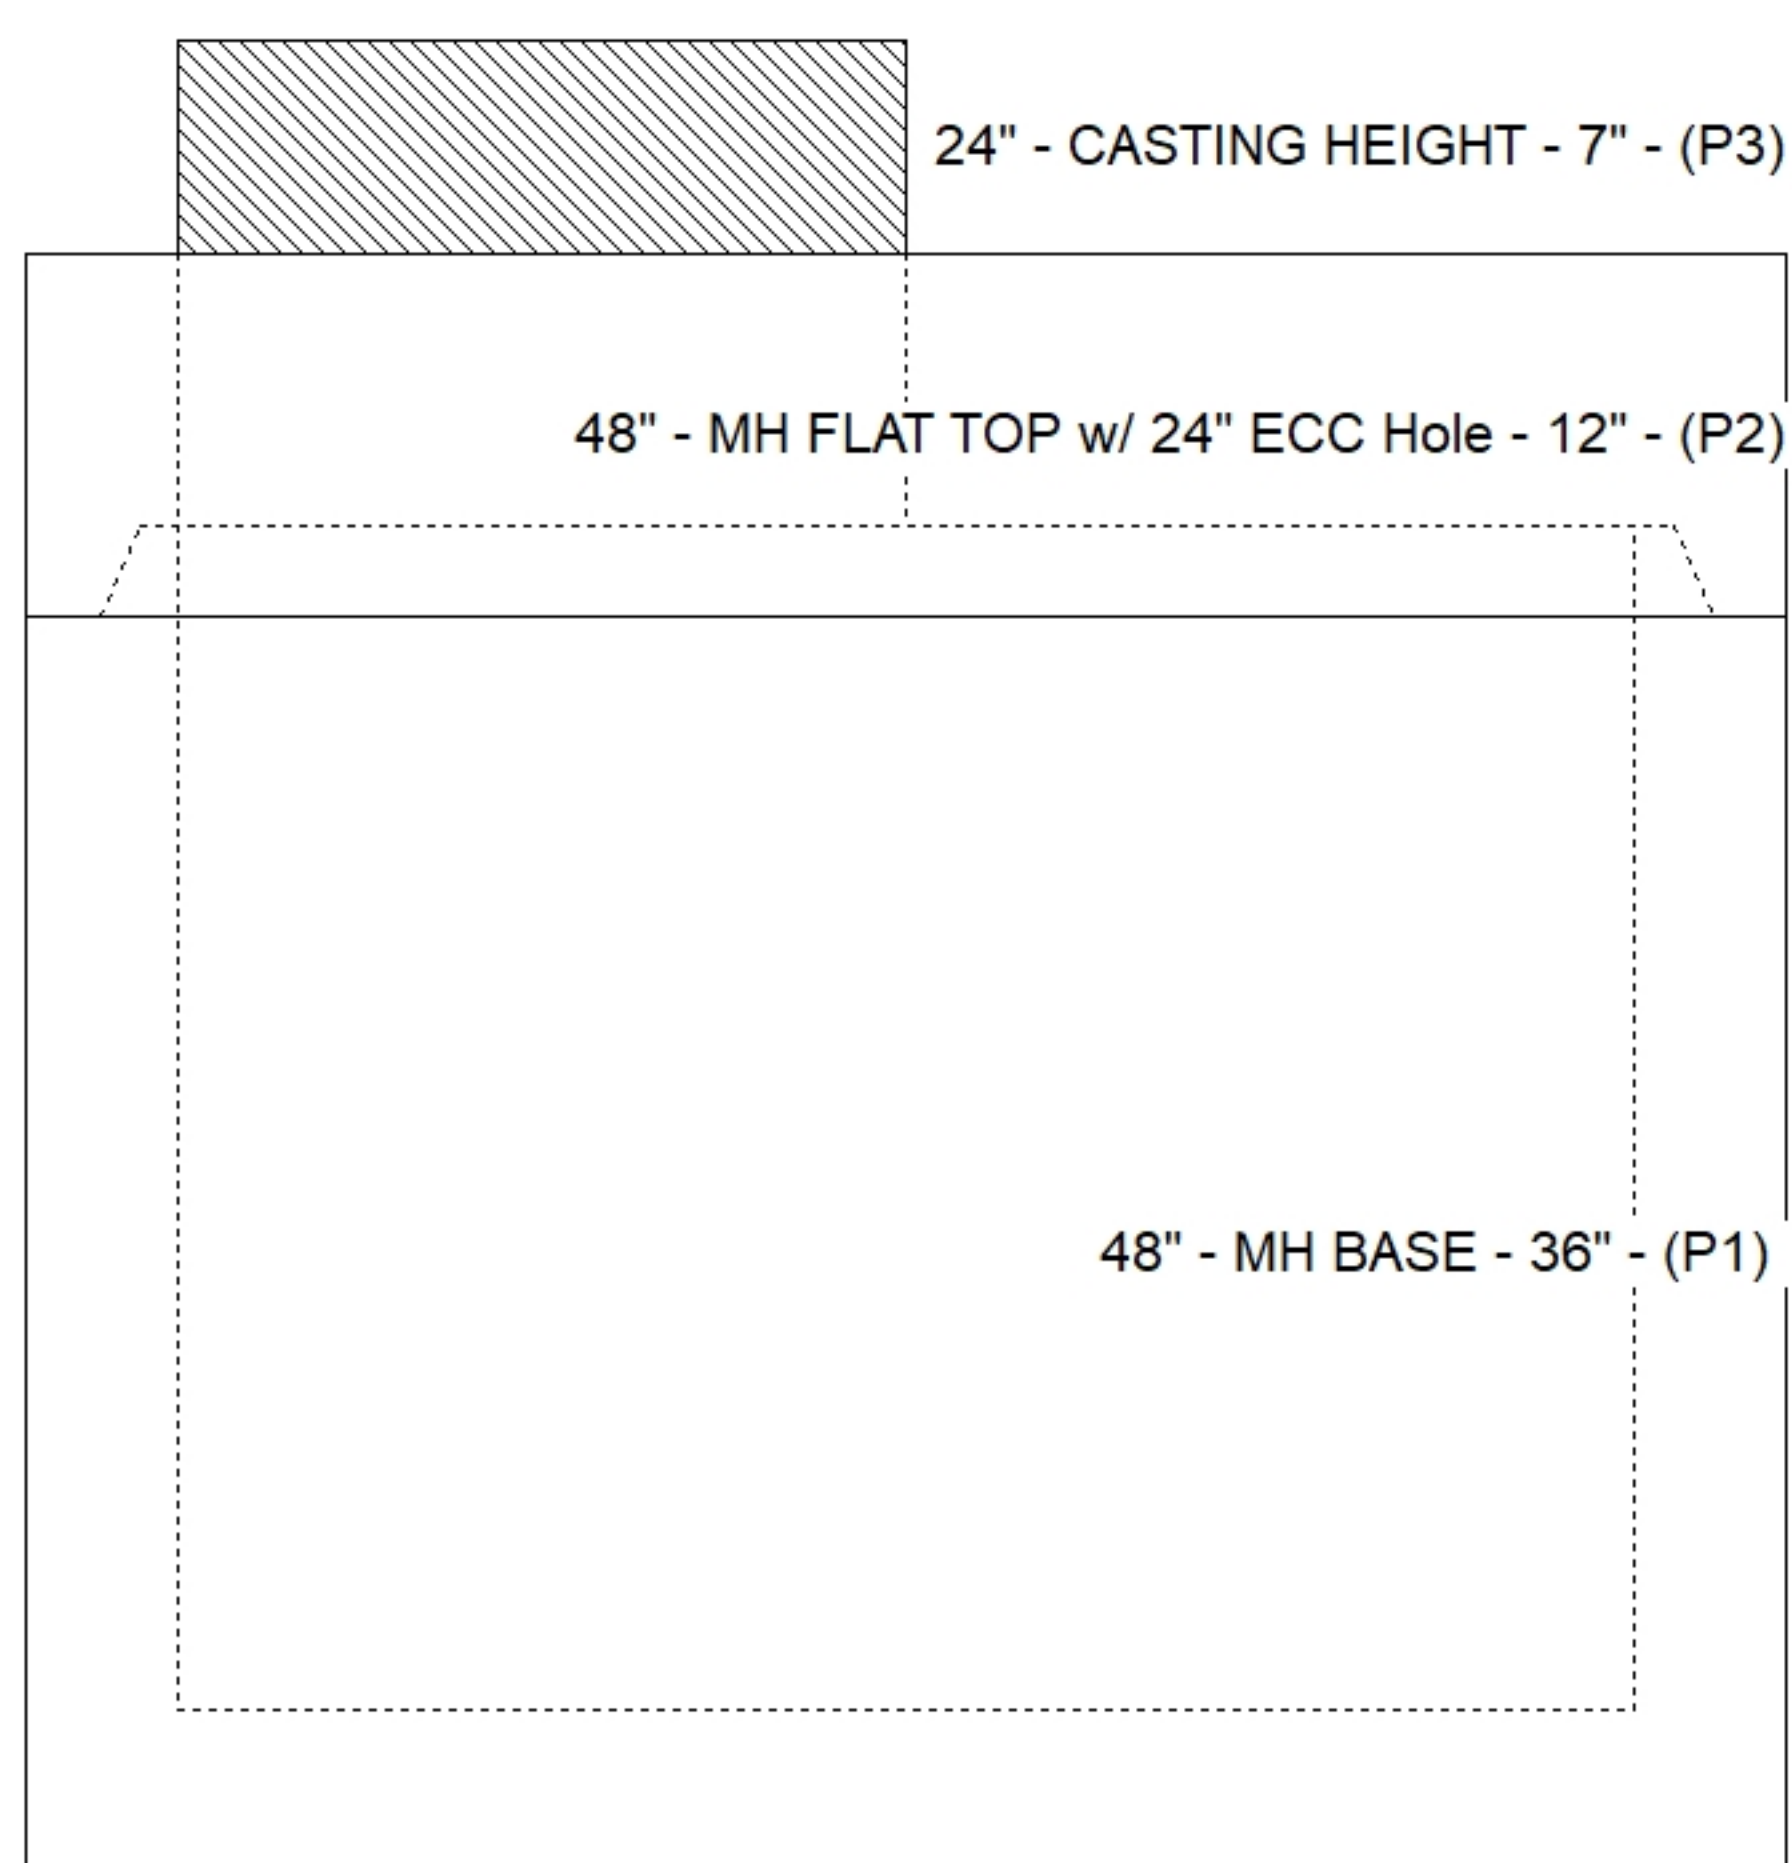

Default - Interior Dimensions

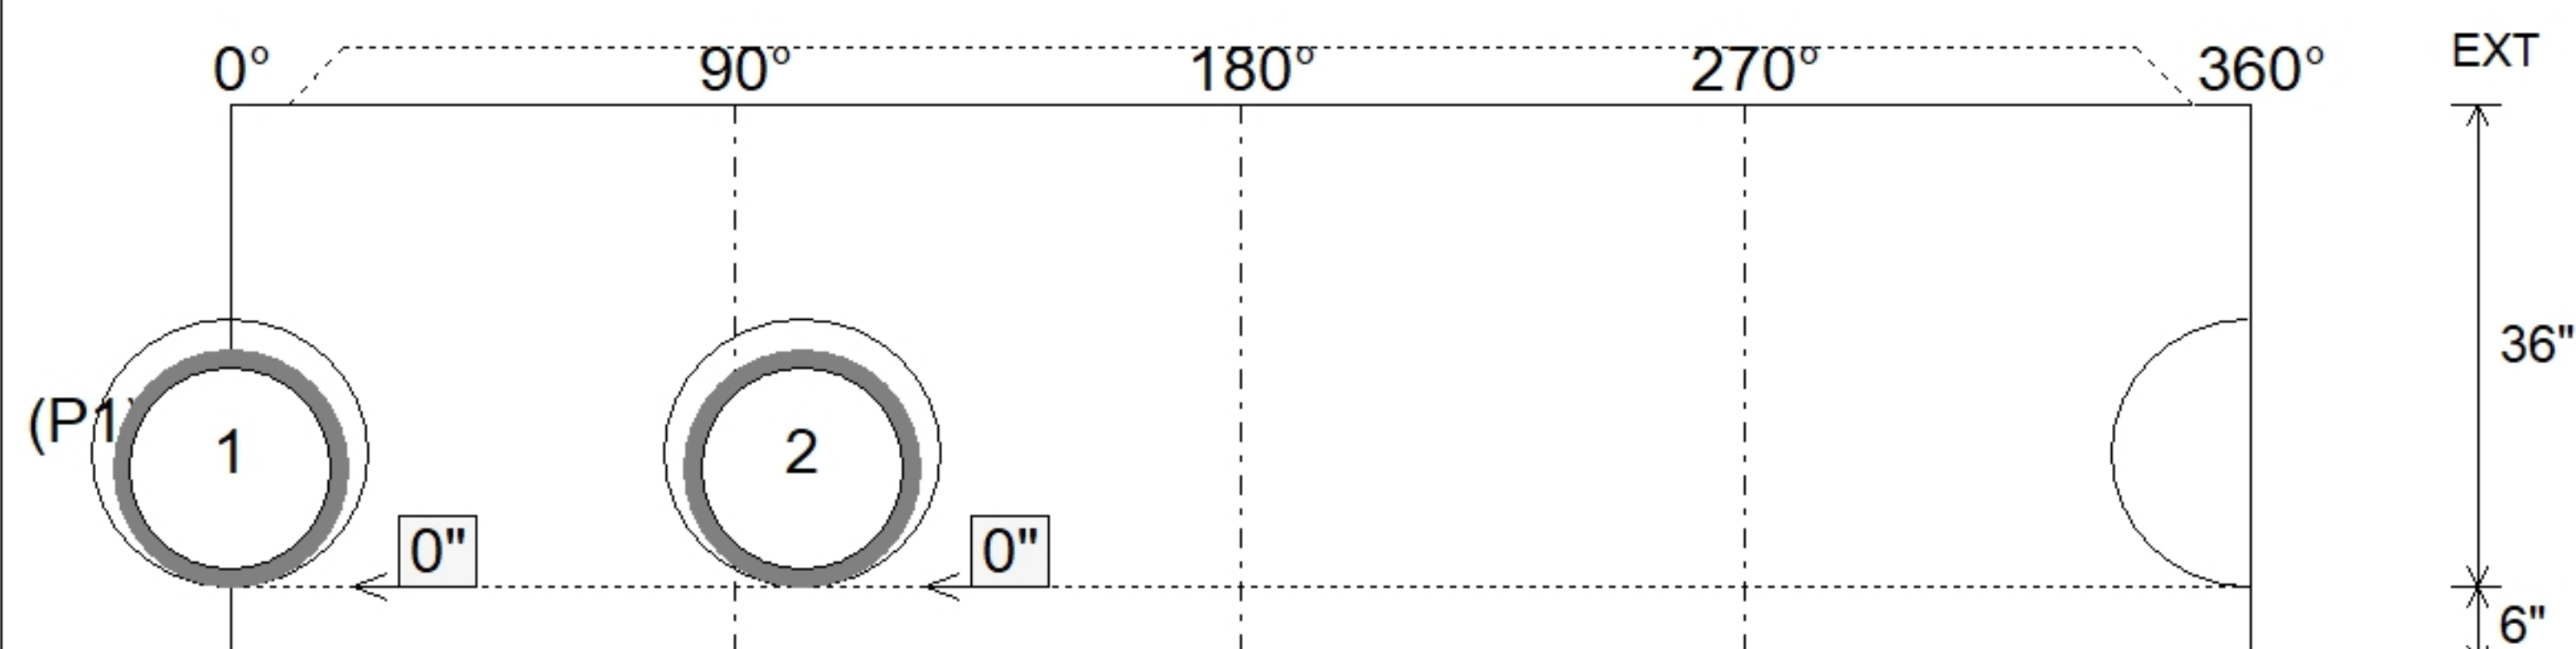

SUBMITTAL
APPROVED BY: