

Contractor: Scotty's Contracting & Stone, LLC

Plant: Beaver Dam




Slack: 0.94"

- FLOOR (As .31) #5 BARS AT 12" C.C.E.W.

5) MH Step ML-10-TDS-NCR - 10"



0 lb

Structure Total: 10799 lb

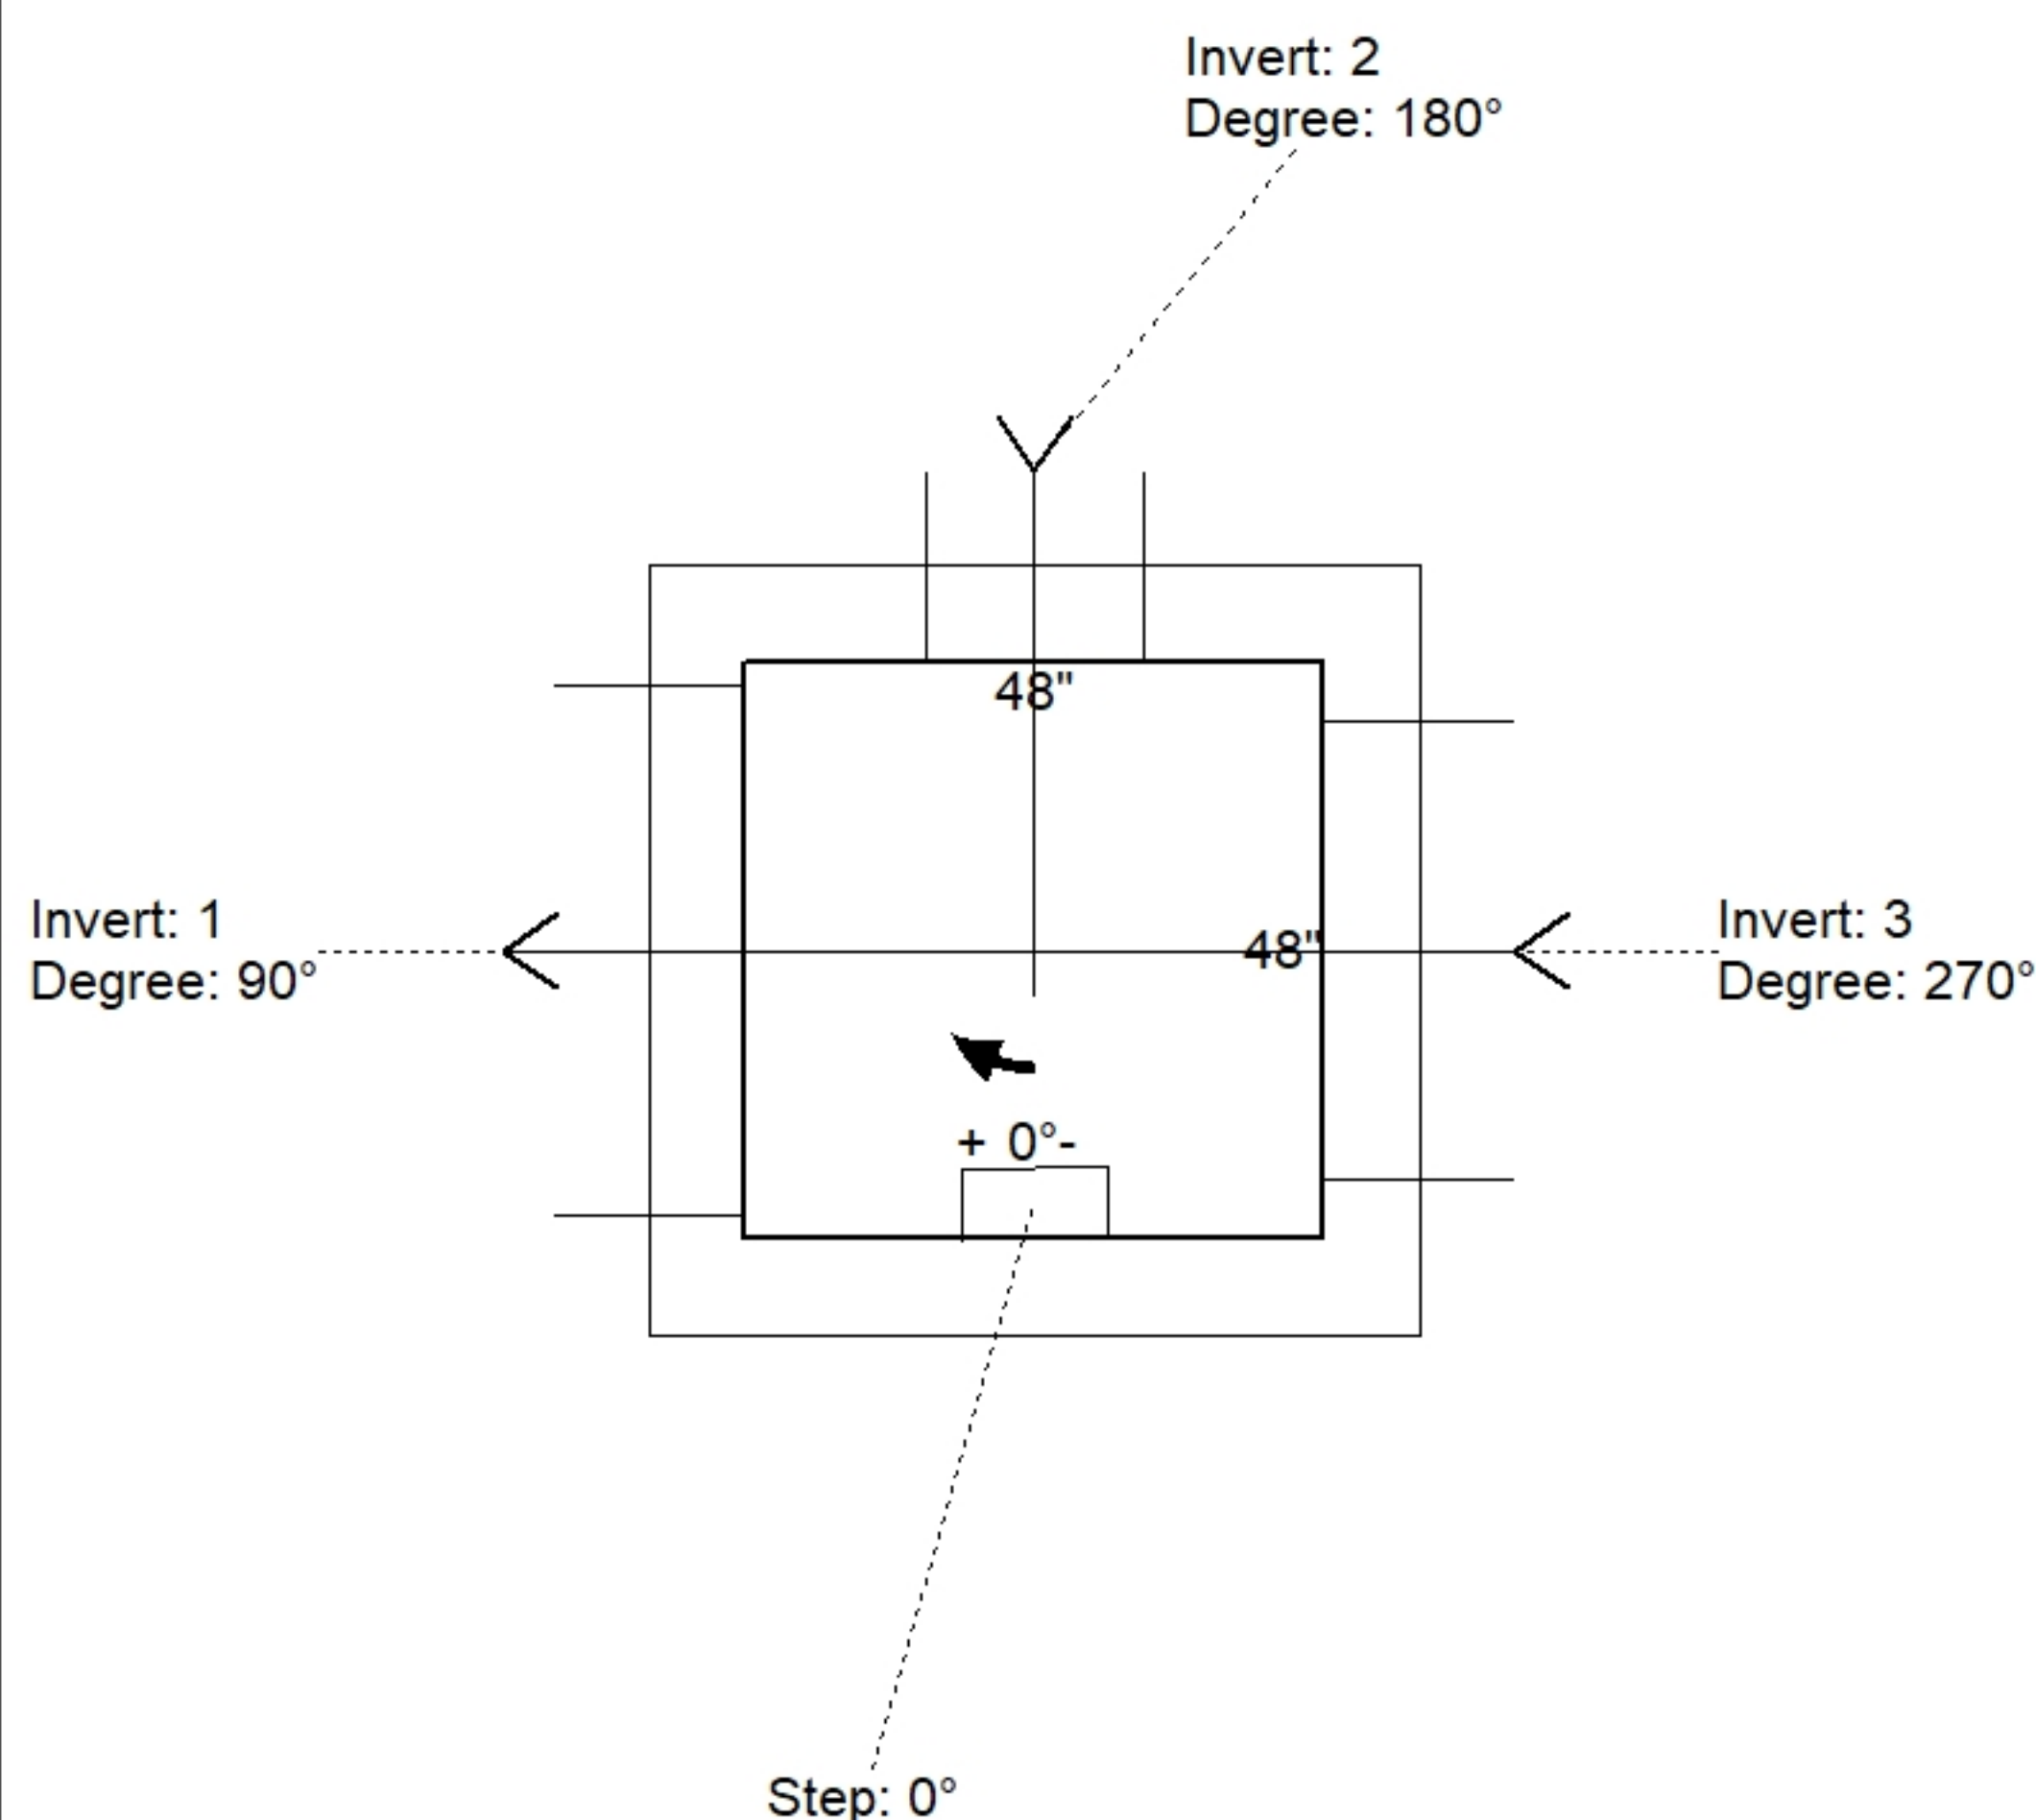

Position	Elev	Angle	Pipe	Pipe OD	Hole	Connector	Up (↓)	Ref
Rim	587.66'							
Reducer								
Invert 1	581.79'	90°	36" HDPE	41.7"	44"	Hole 44	-2.85"	P1
Invert 2	581.79'	180°	15" PVC SDR35	15.3"	18"	Hole 18	-0.15"	P1
Invert 3	581.79'	270°	30" HDPE	35.1"	38"	Hole 38	-2.55"	P1
Invert 4								
Invert 5								
Invert 6								
Invert 7								
Invert 8								

Default - Interior Dimensions

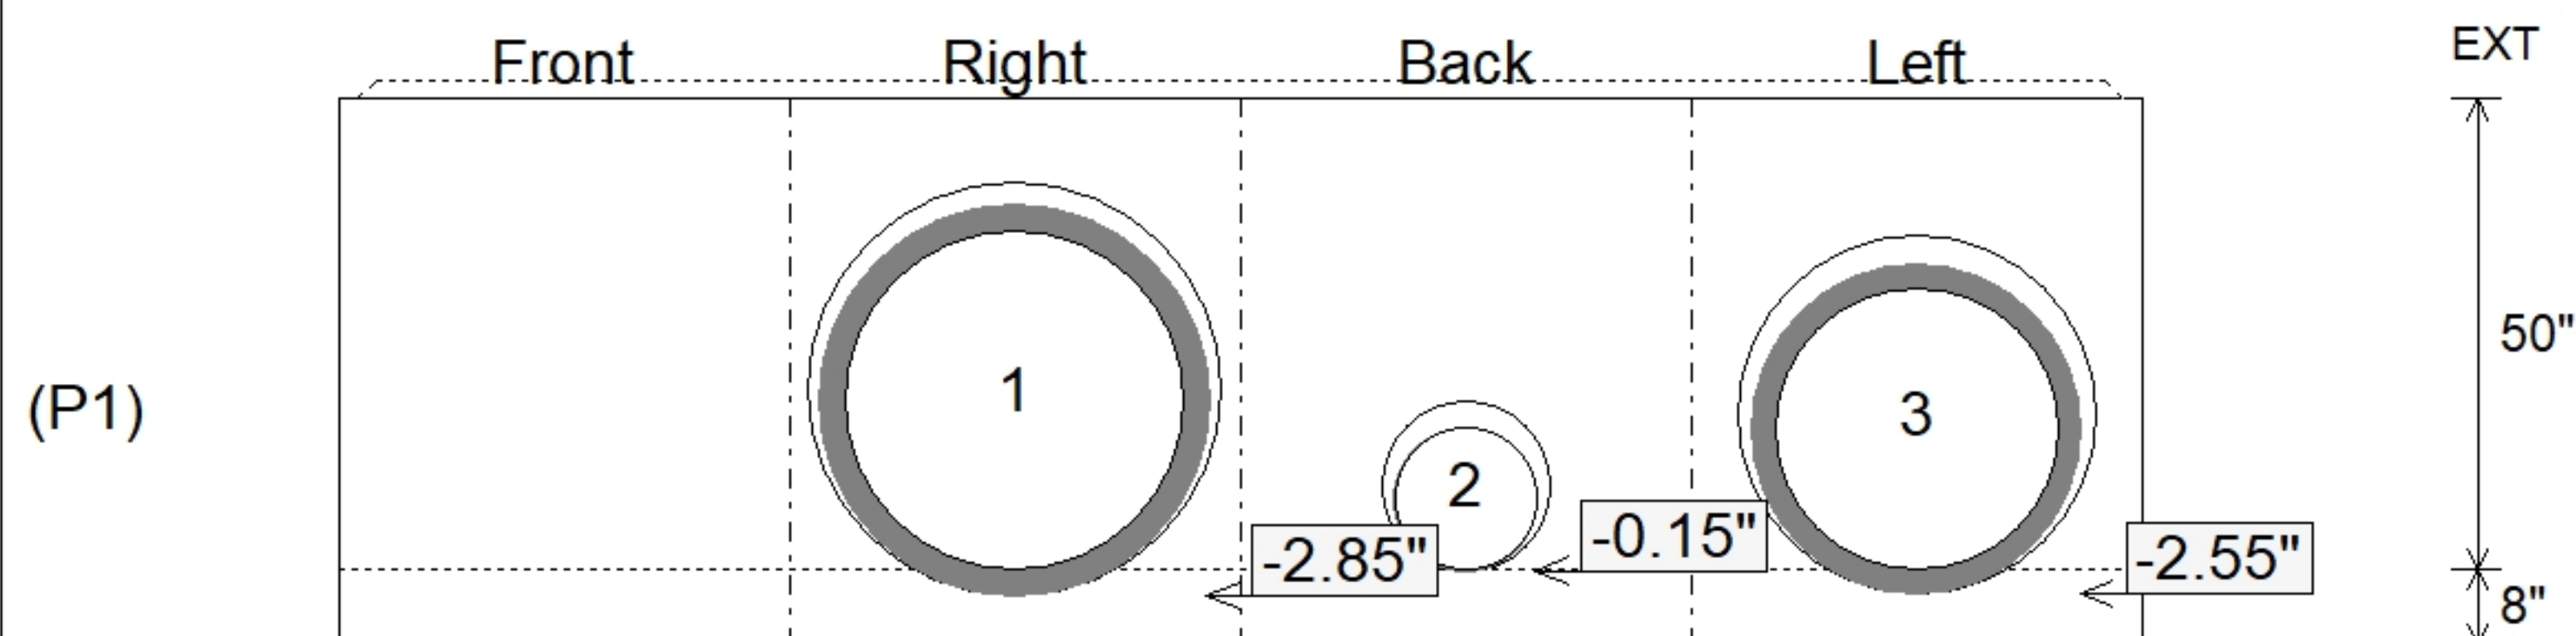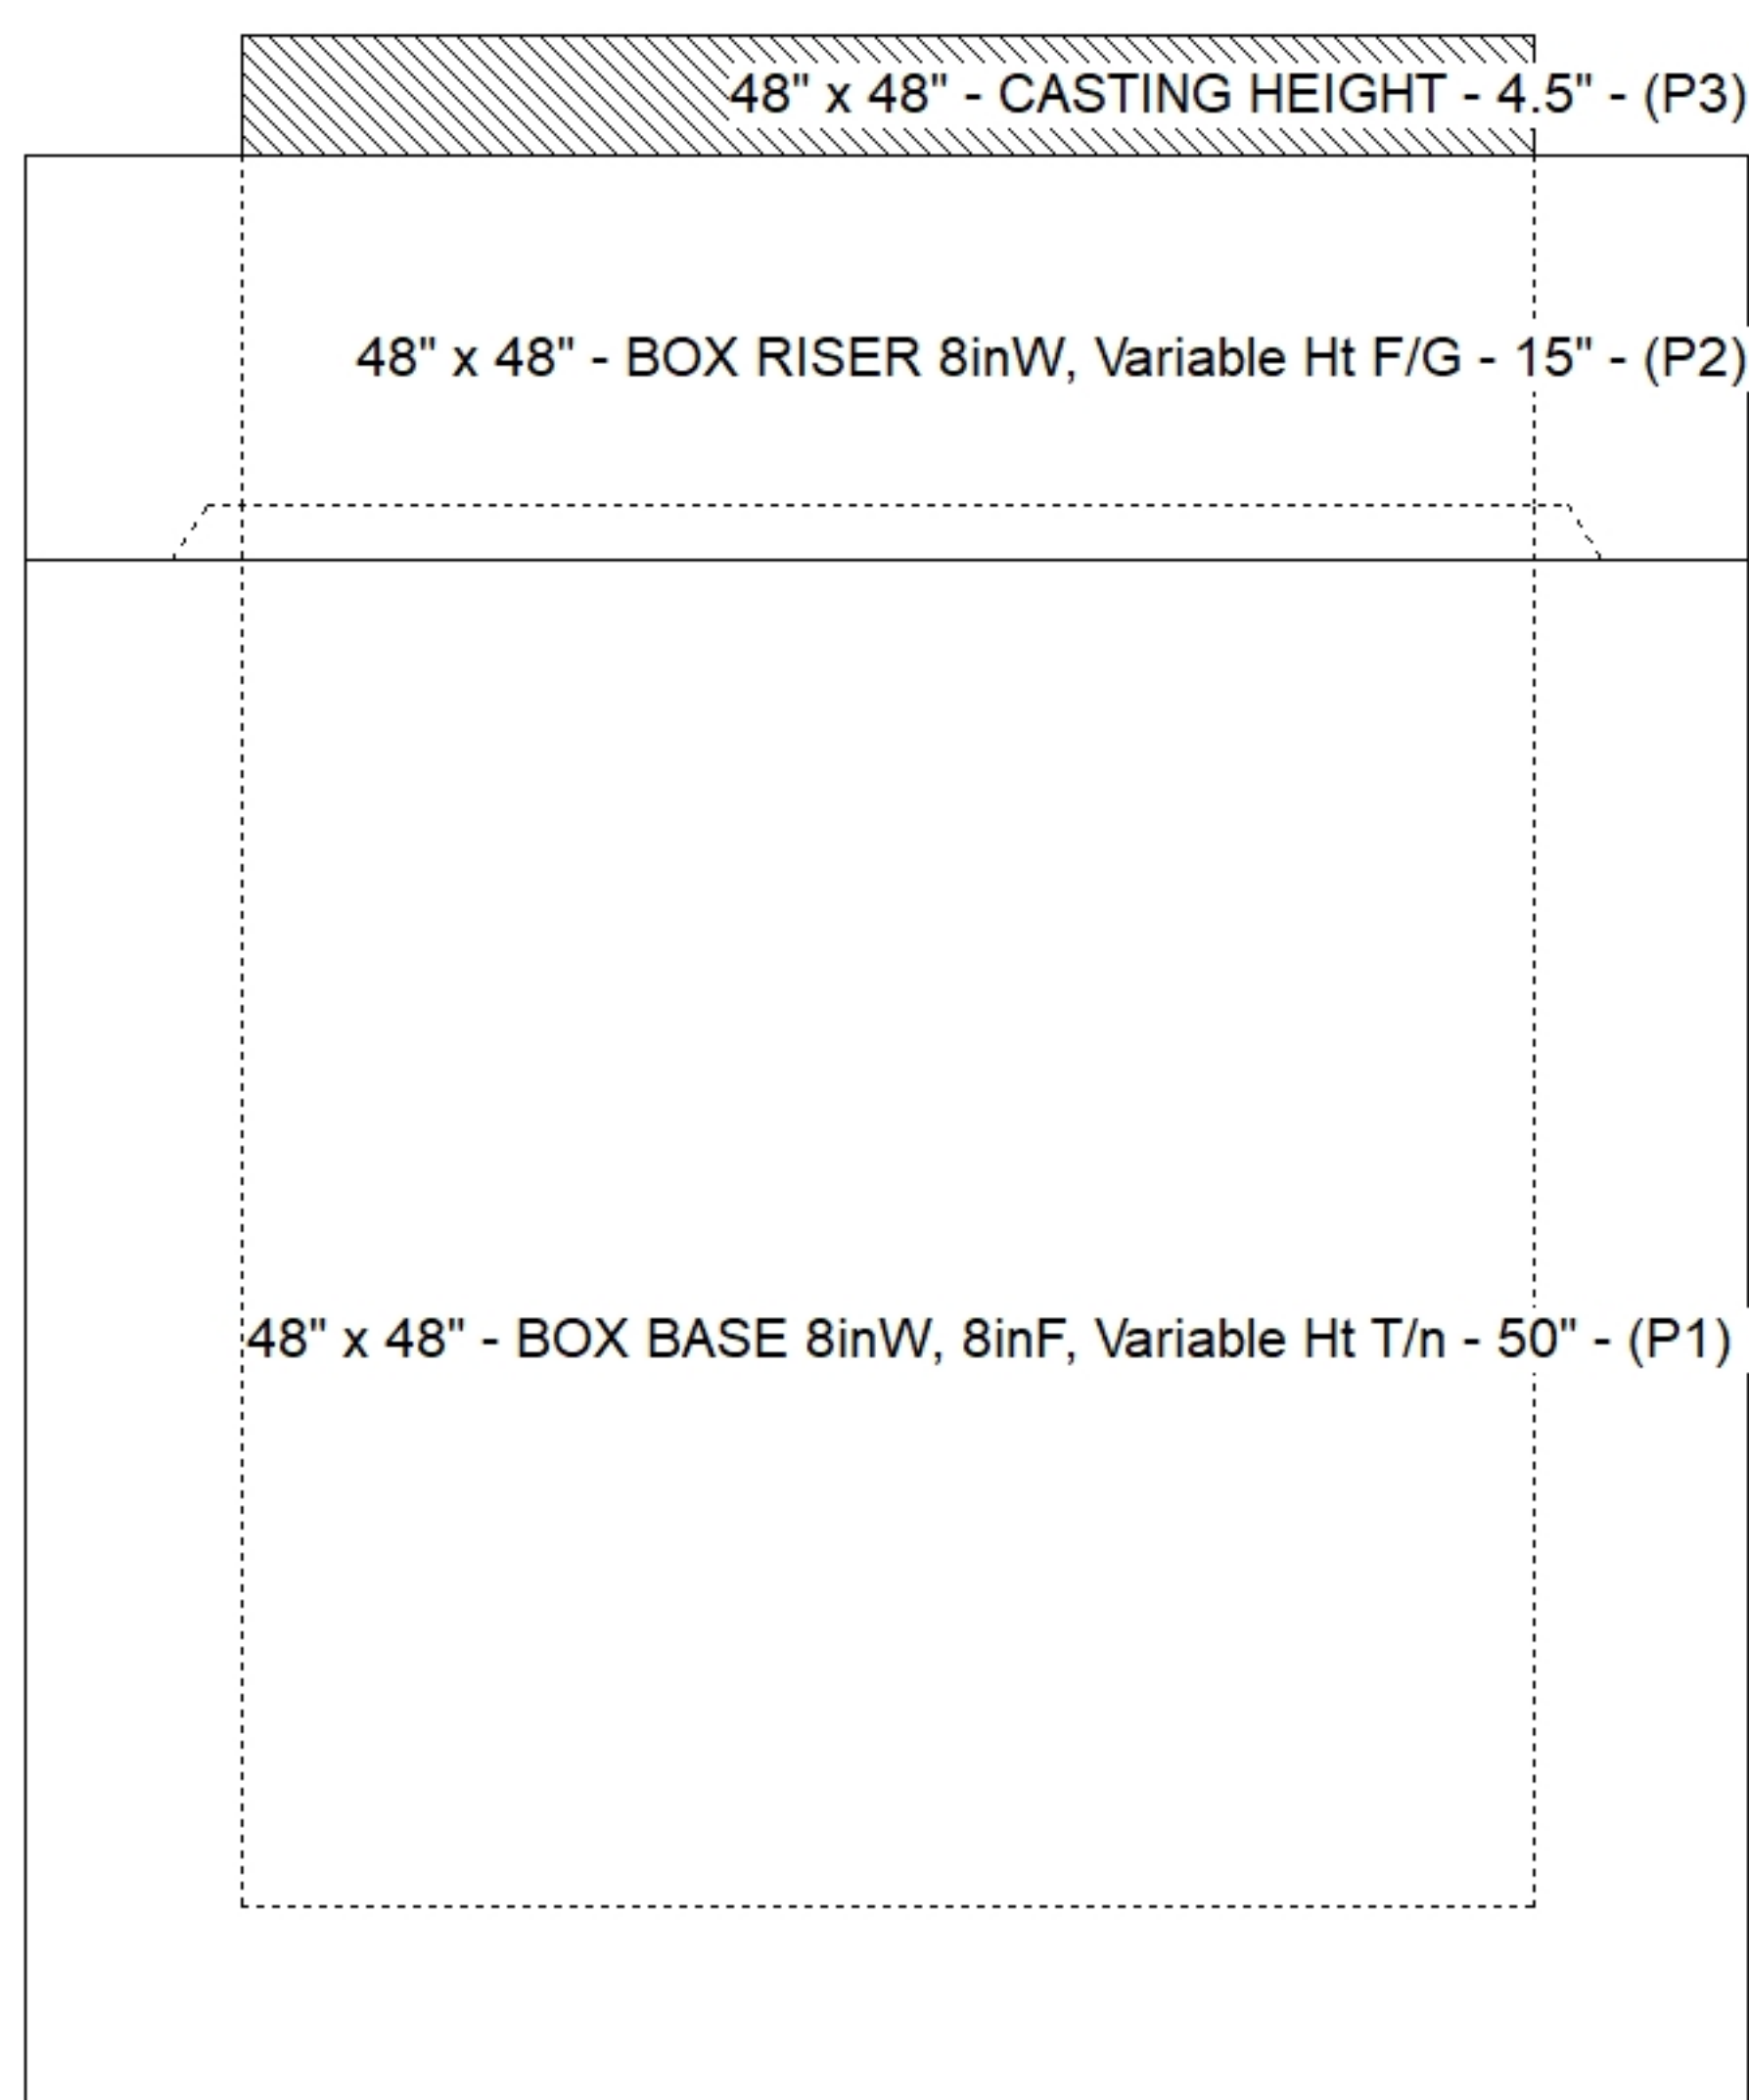

SUBMITTAL
APPROVED BY: