


Contractor: Scotty's Contracting & Stone, LLC

Plant: Beaver Dam





Slack: 0.3"

Structure Total: 8361 lb

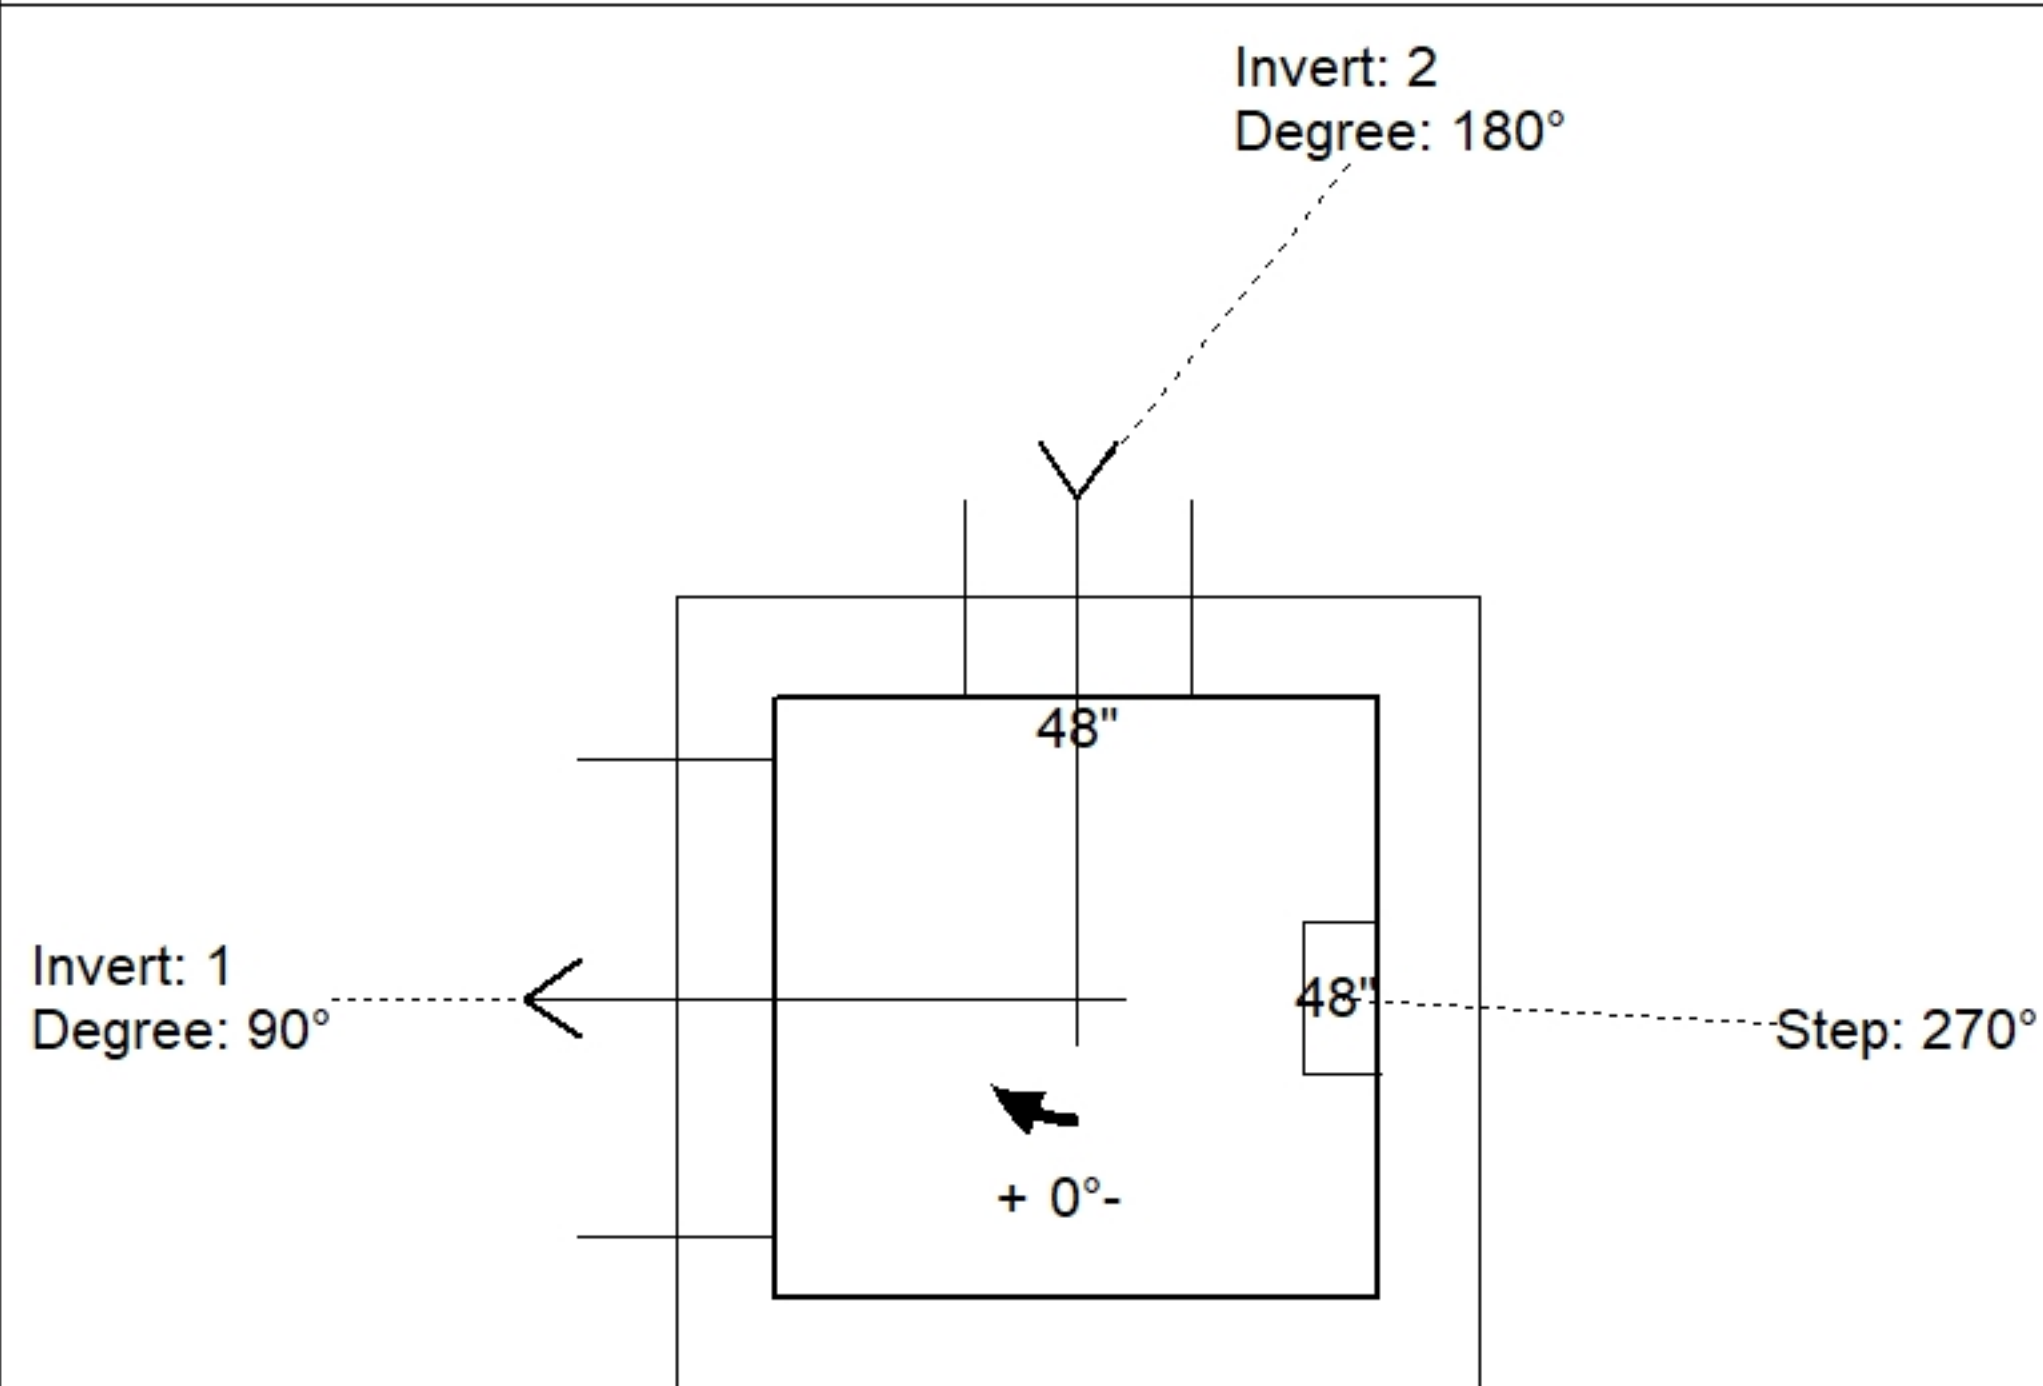

Position	Elev	Angle	Pipe	Pipe OD	Hole	Connector	Up (↓)	Ref
Rim	587.63'							
Reducer								
Invert 1	583.73'	90°	30" HDPE	35.1"	38"	Hole 38	-2.55"	P1
Invert 2	583.73'	180°	15" PVC SDR35	15.3"	18"	Hole 18	-0.15"	P1
Invert 3								
Invert 4								
Invert 5								
Invert 6								
Invert 7								
Invert 8								

Default - Interior Dimensions

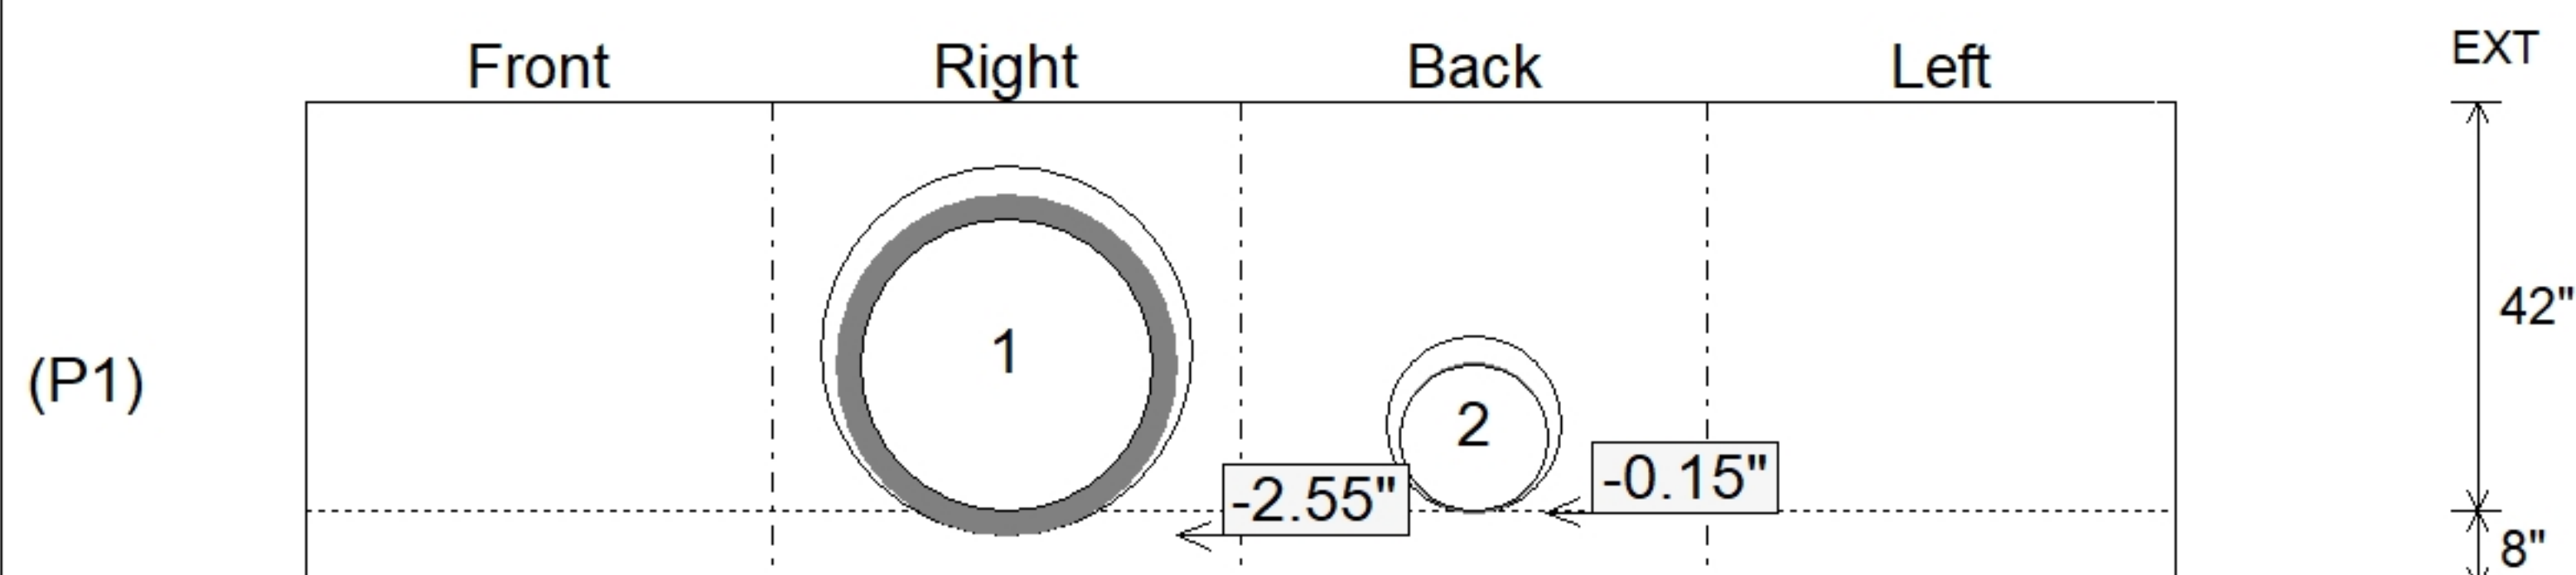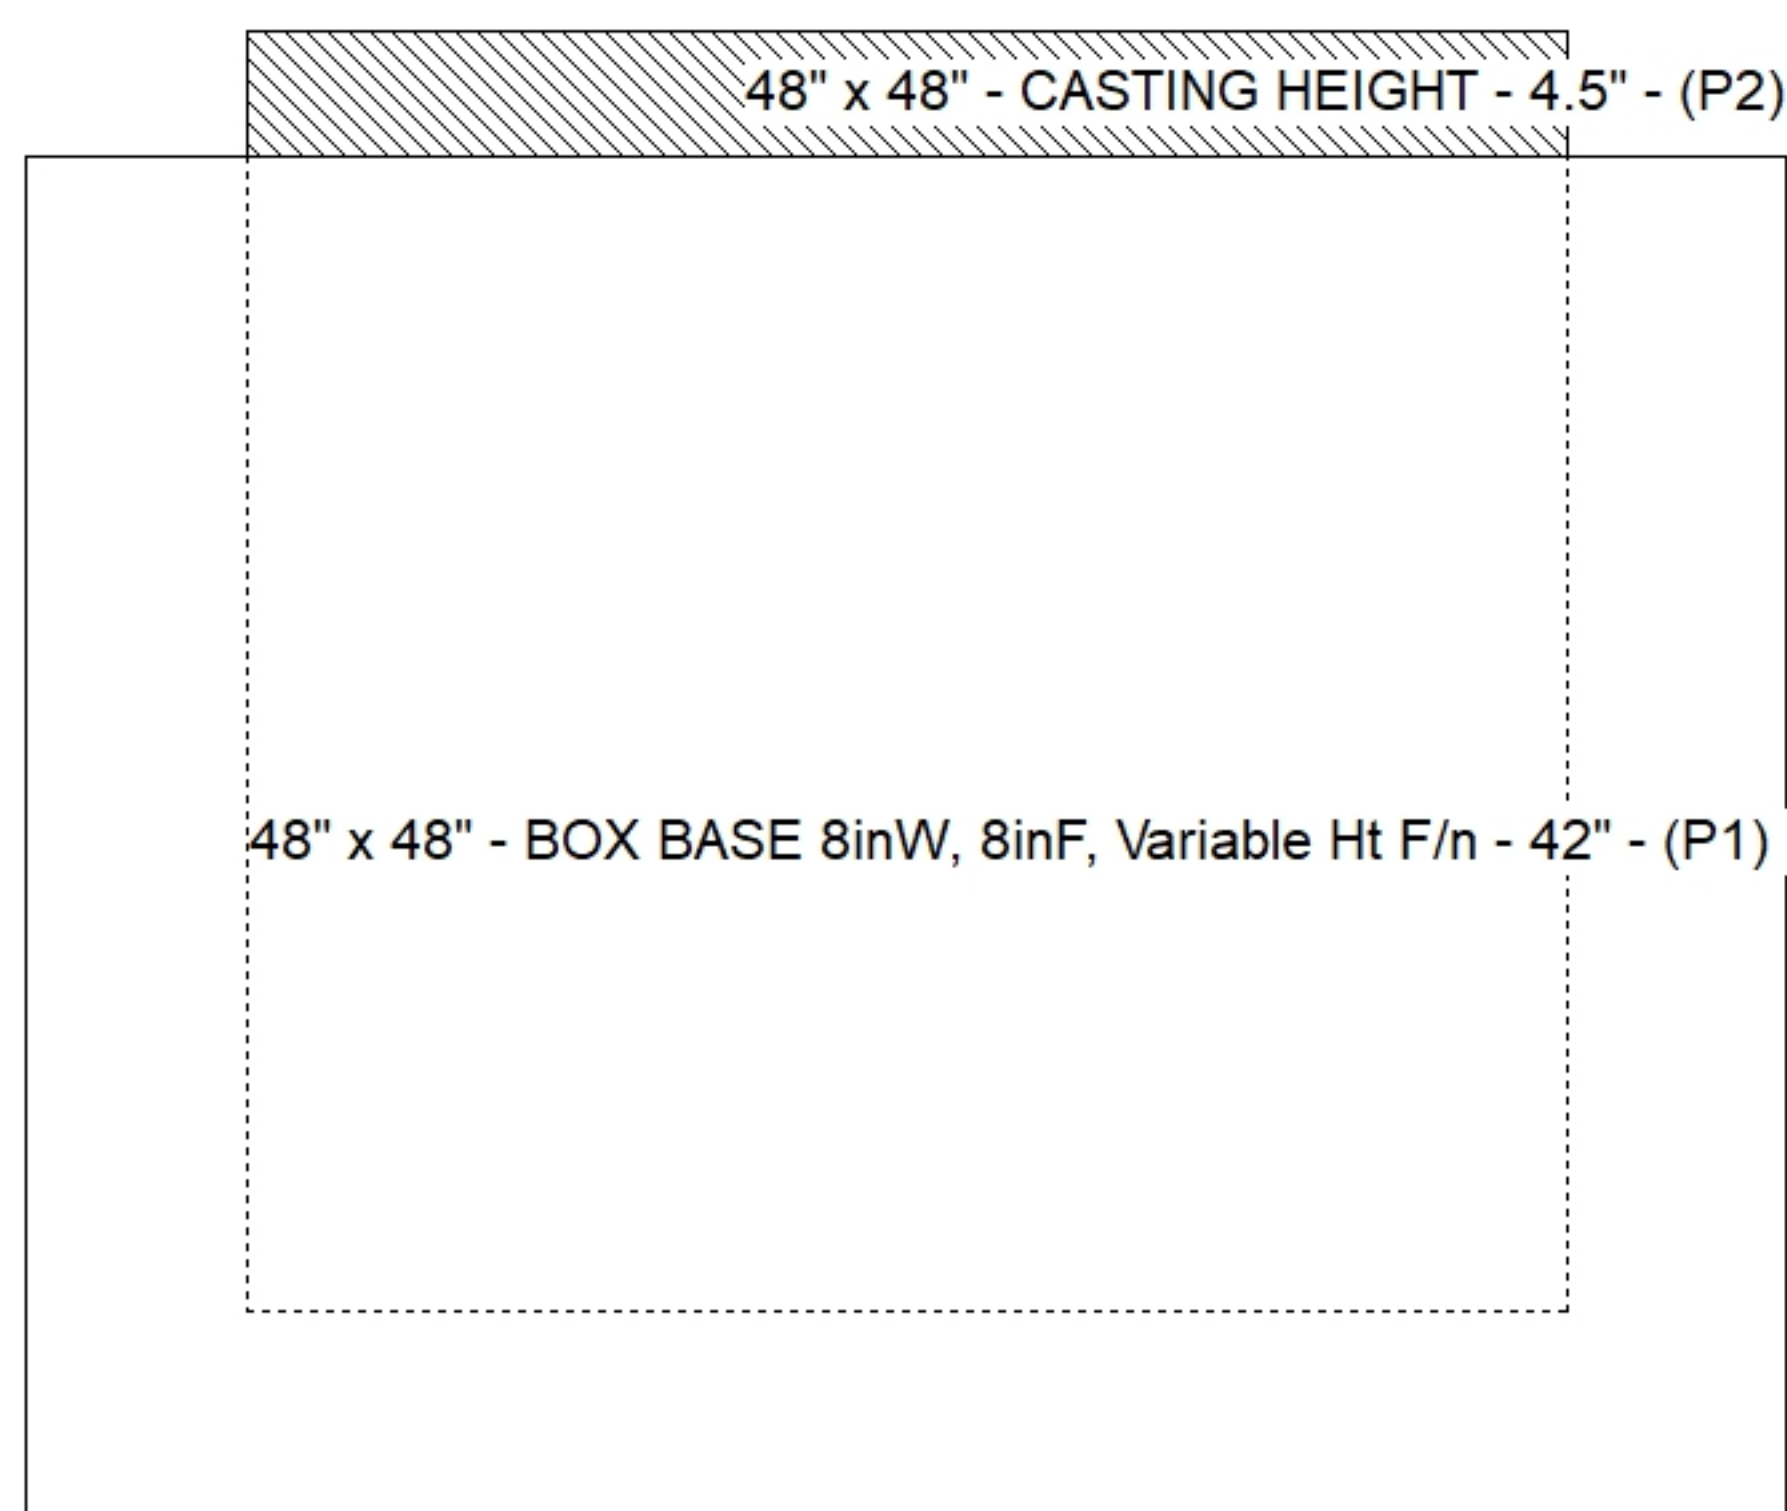

SUBMITTAL
APPROVED BY: