

Contractor: Scotty's Contracting & Stone, LLC

Plant: Beaver Dam




Slack: 0.7"

- WALLS/FLOOR (As .31) #5 BARS AT 12" C.C.E.W.



4) MH Step ML-10-TDS-NCR - 10"

Structure Total: 13903 lb

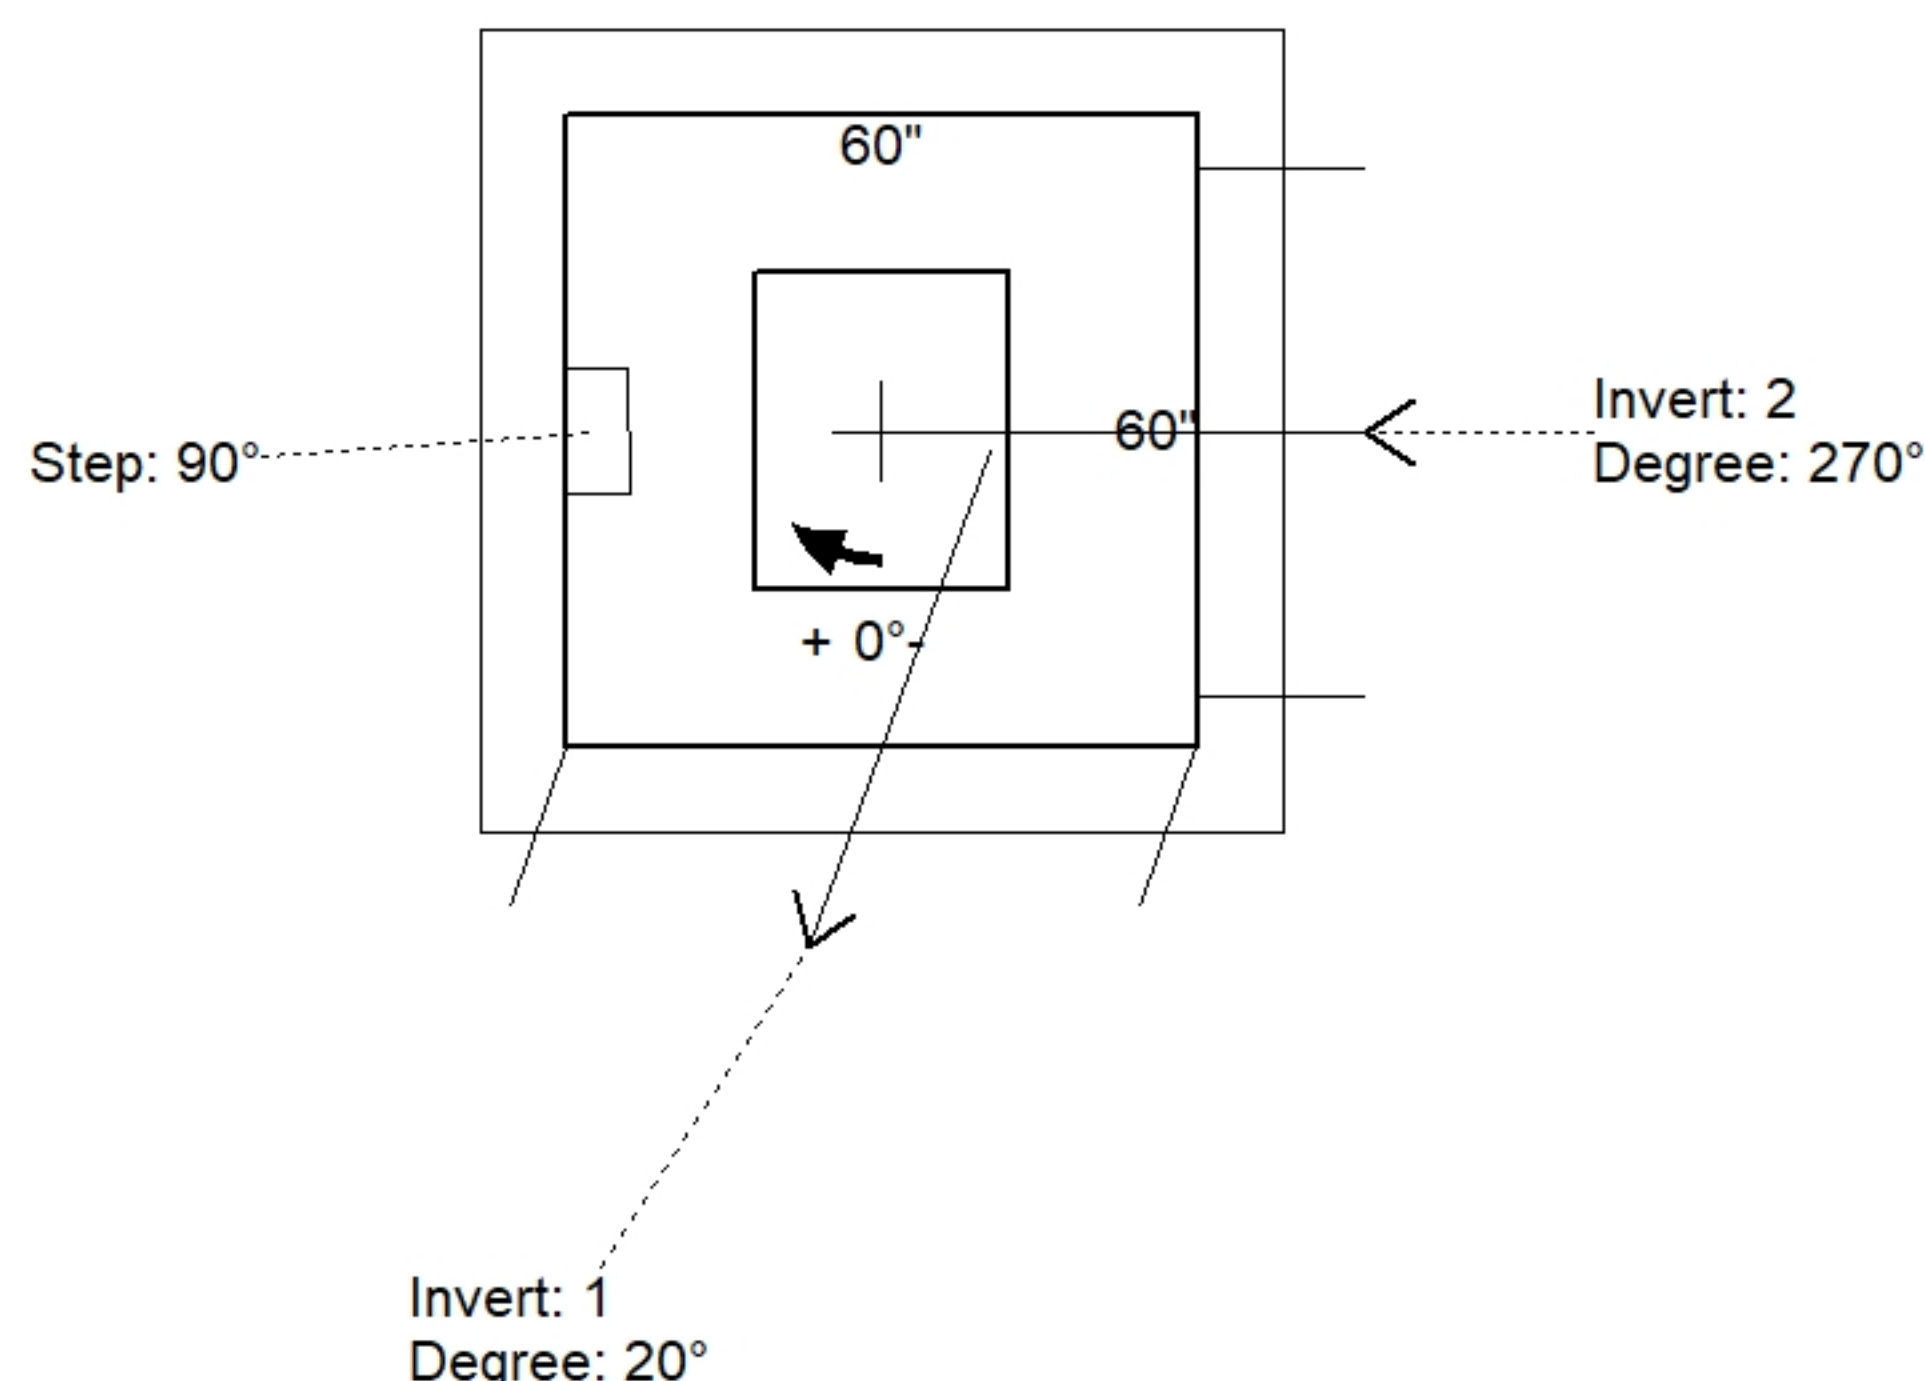

Position	Elev	Angle	Pipe	Pipe OD	Hole	Connector	Up ()	Ref
Rim	583.92'							
Reducer								
Invert 1	578.57'	20°	48" HDPE	53.5"	56" x 54"	DOGHOUSE INVRTD 56"x54"	-2.95"	P1
Invert 2	578.57'	270°	42" HDPE	47.7"	50"	Hole 50	-3.15"	P1
Invert 3								
Invert 4								
Invert 5								
Invert 6								
Invert 7								
Invert 8								

Default - Interior Dimensions

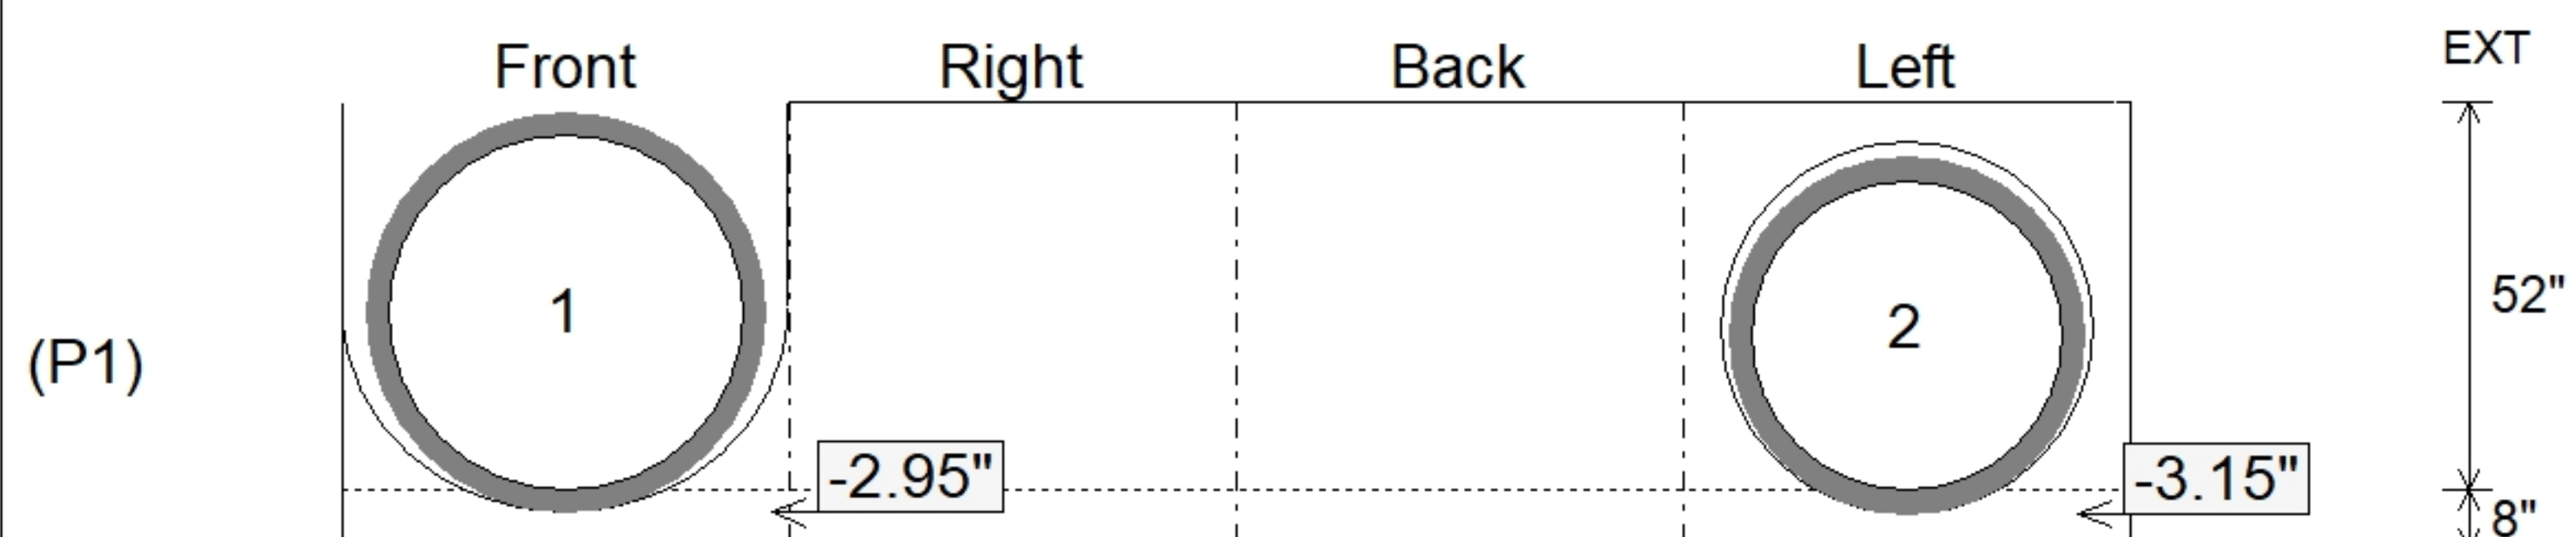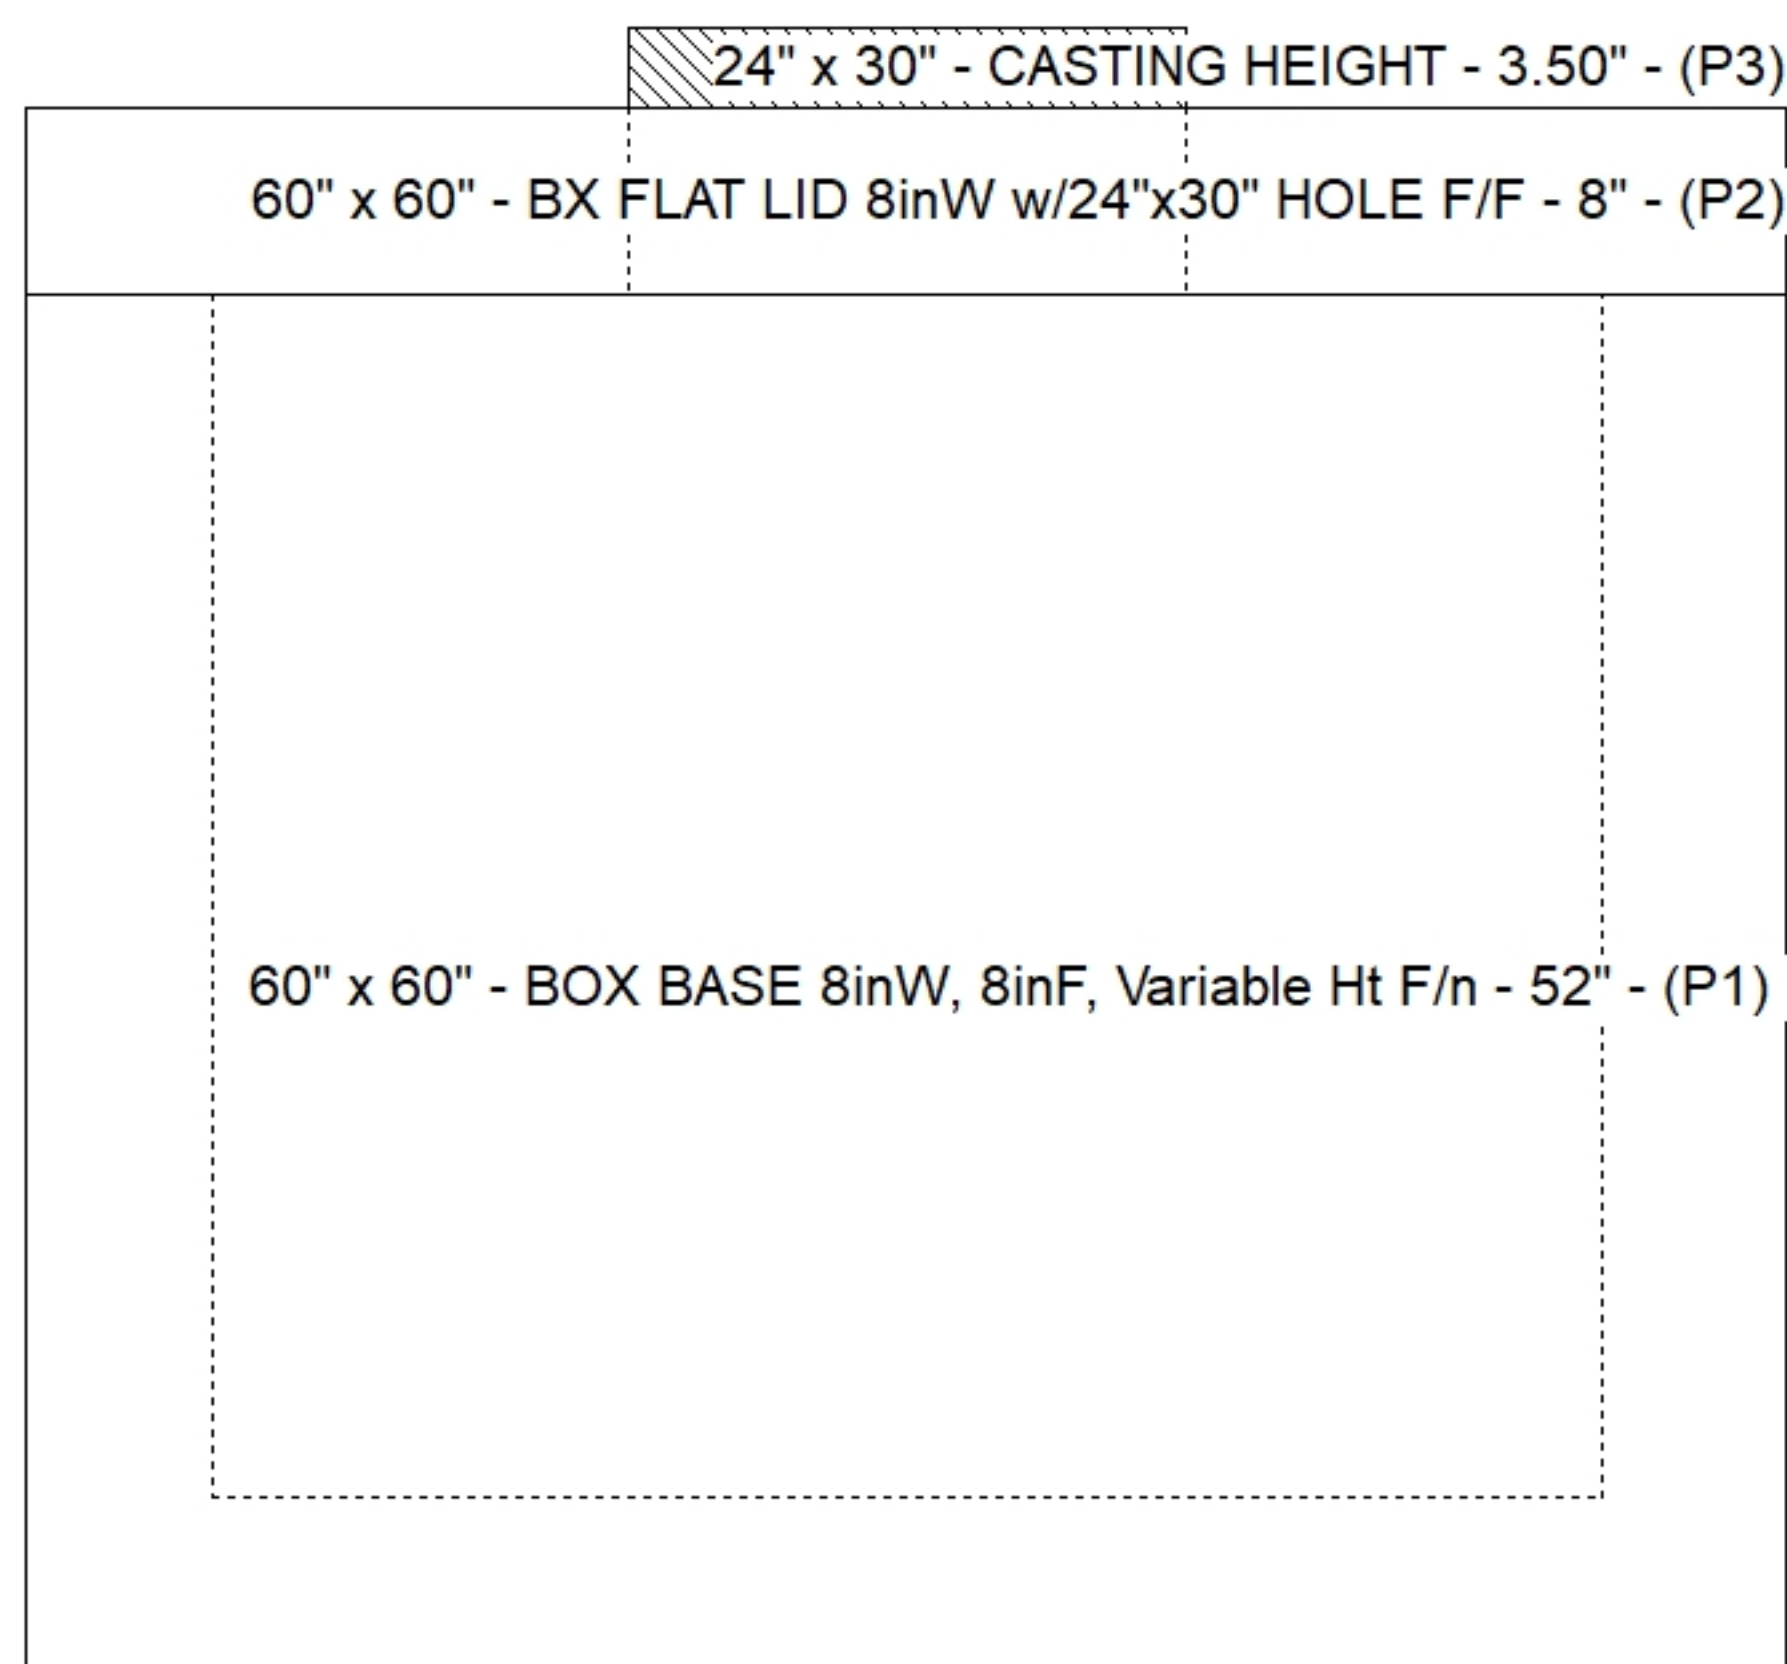

SUBMITTAL
APPROVED BY: