


Contractor: Scotty's Contracting & Stone, LLC

Plant: Beaver Dam




Slack: 0.34"


Structure Total: 10612 lb

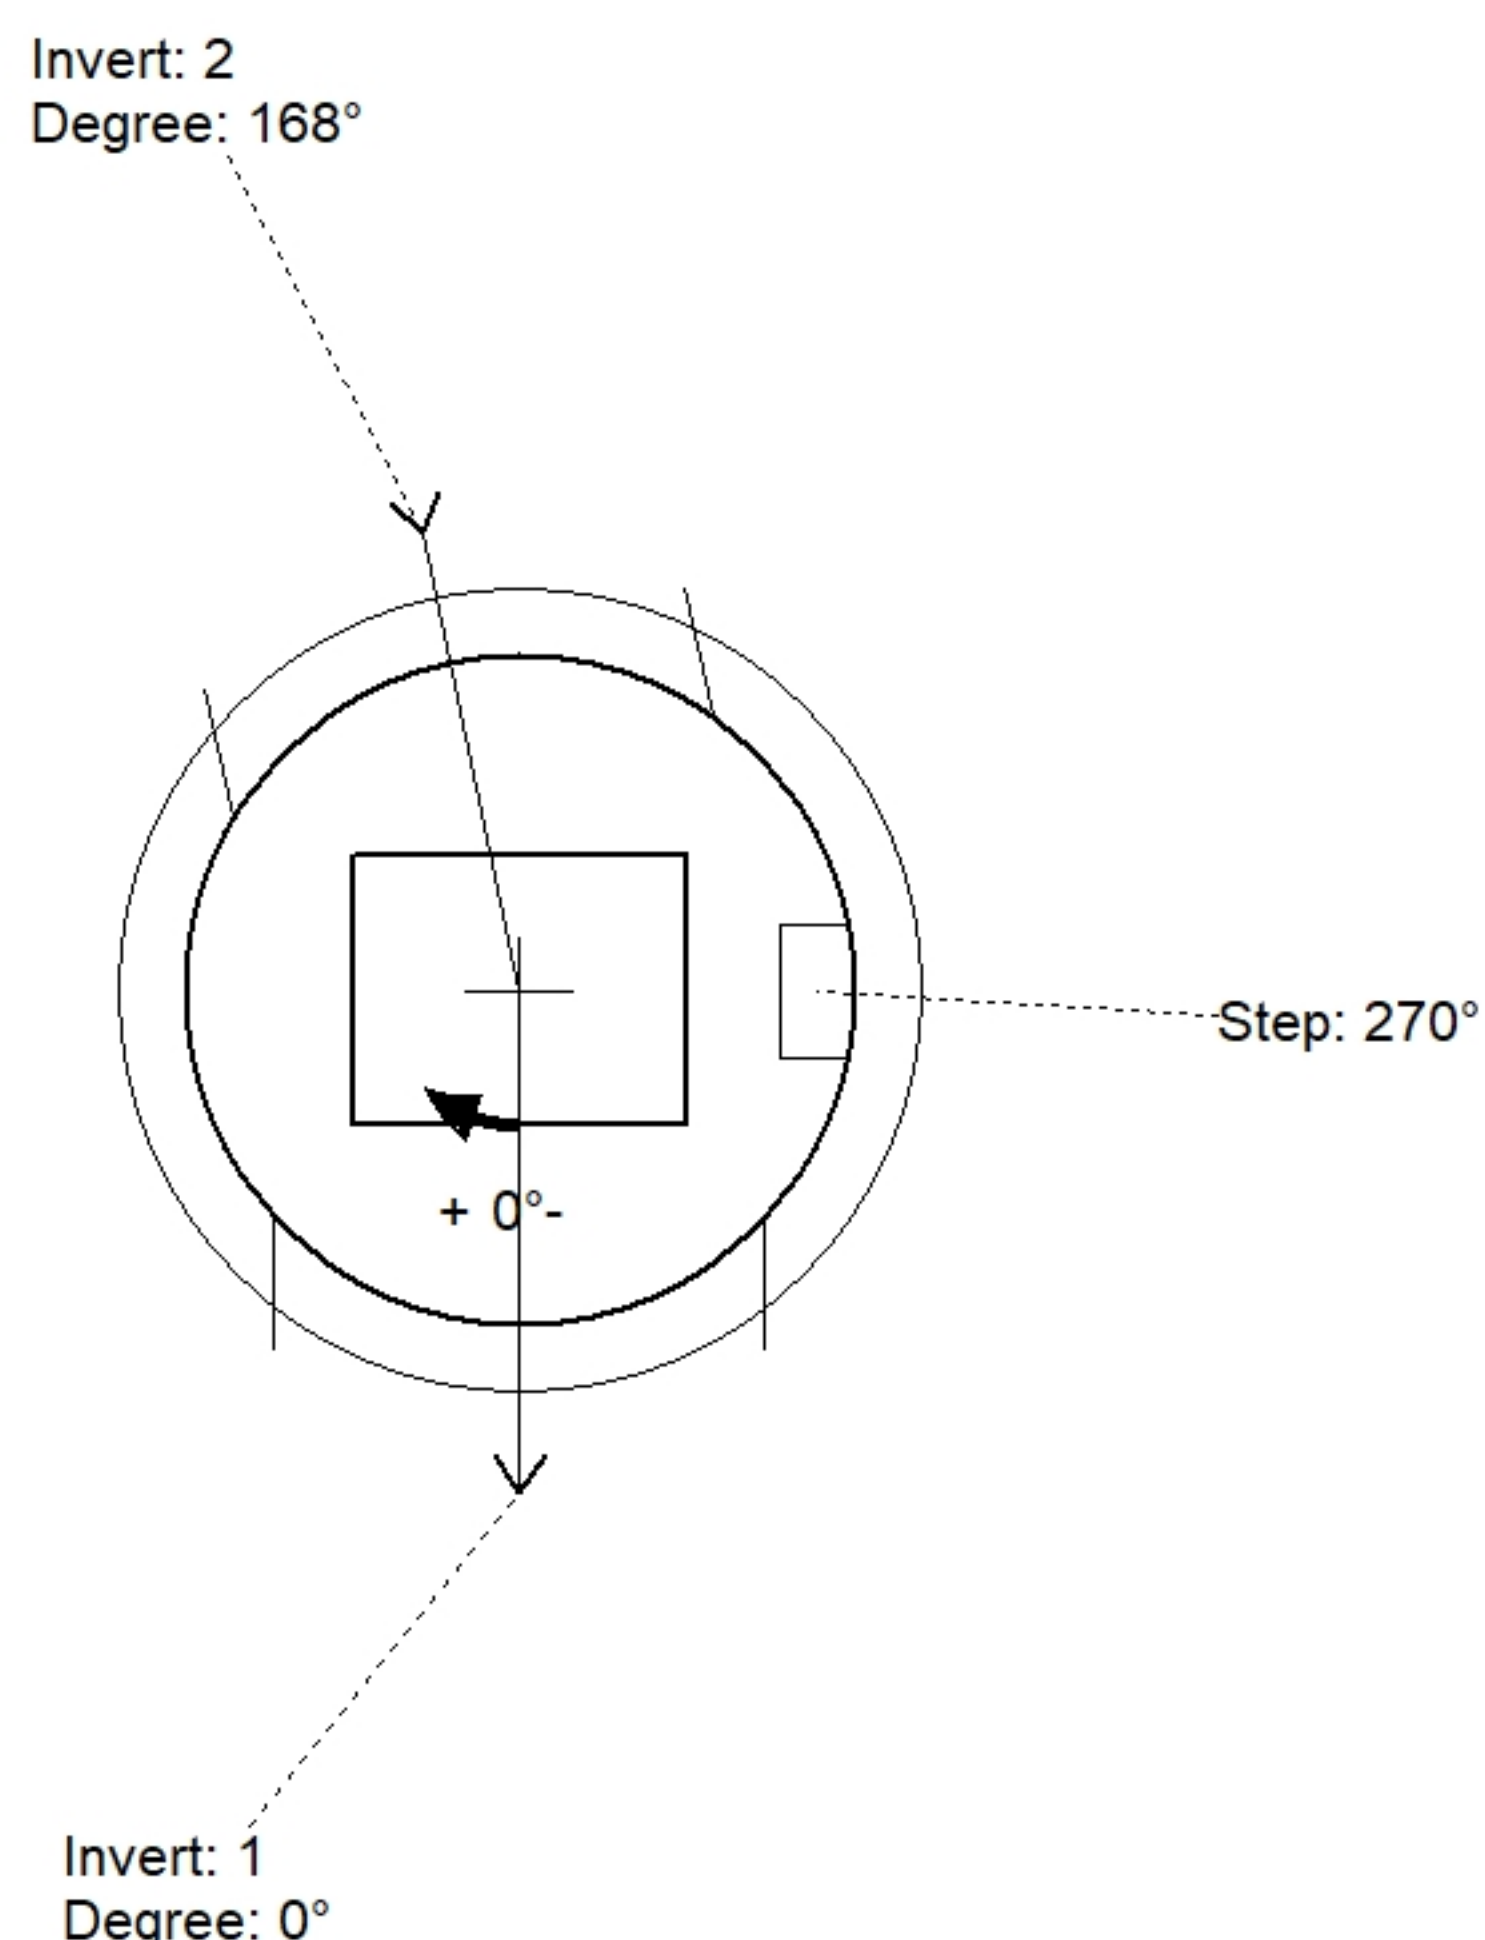

Position	Elev	Angle	Pipe	Pipe OD	Hole	Connector	Up ()	Ref
Rim	585.94'							
Reducer								
Invert 1	579.37'	0°	36" HDPE	41.7"	44"	Hole 44	-2.85"	P1
Invert 2	579.37'	168°	36" HDPE	41.7"	44"	Hole 44	-2.85"	P1
Invert 3								
Invert 4								
Invert 5								
Invert 6								
Invert 7								
Invert 8								

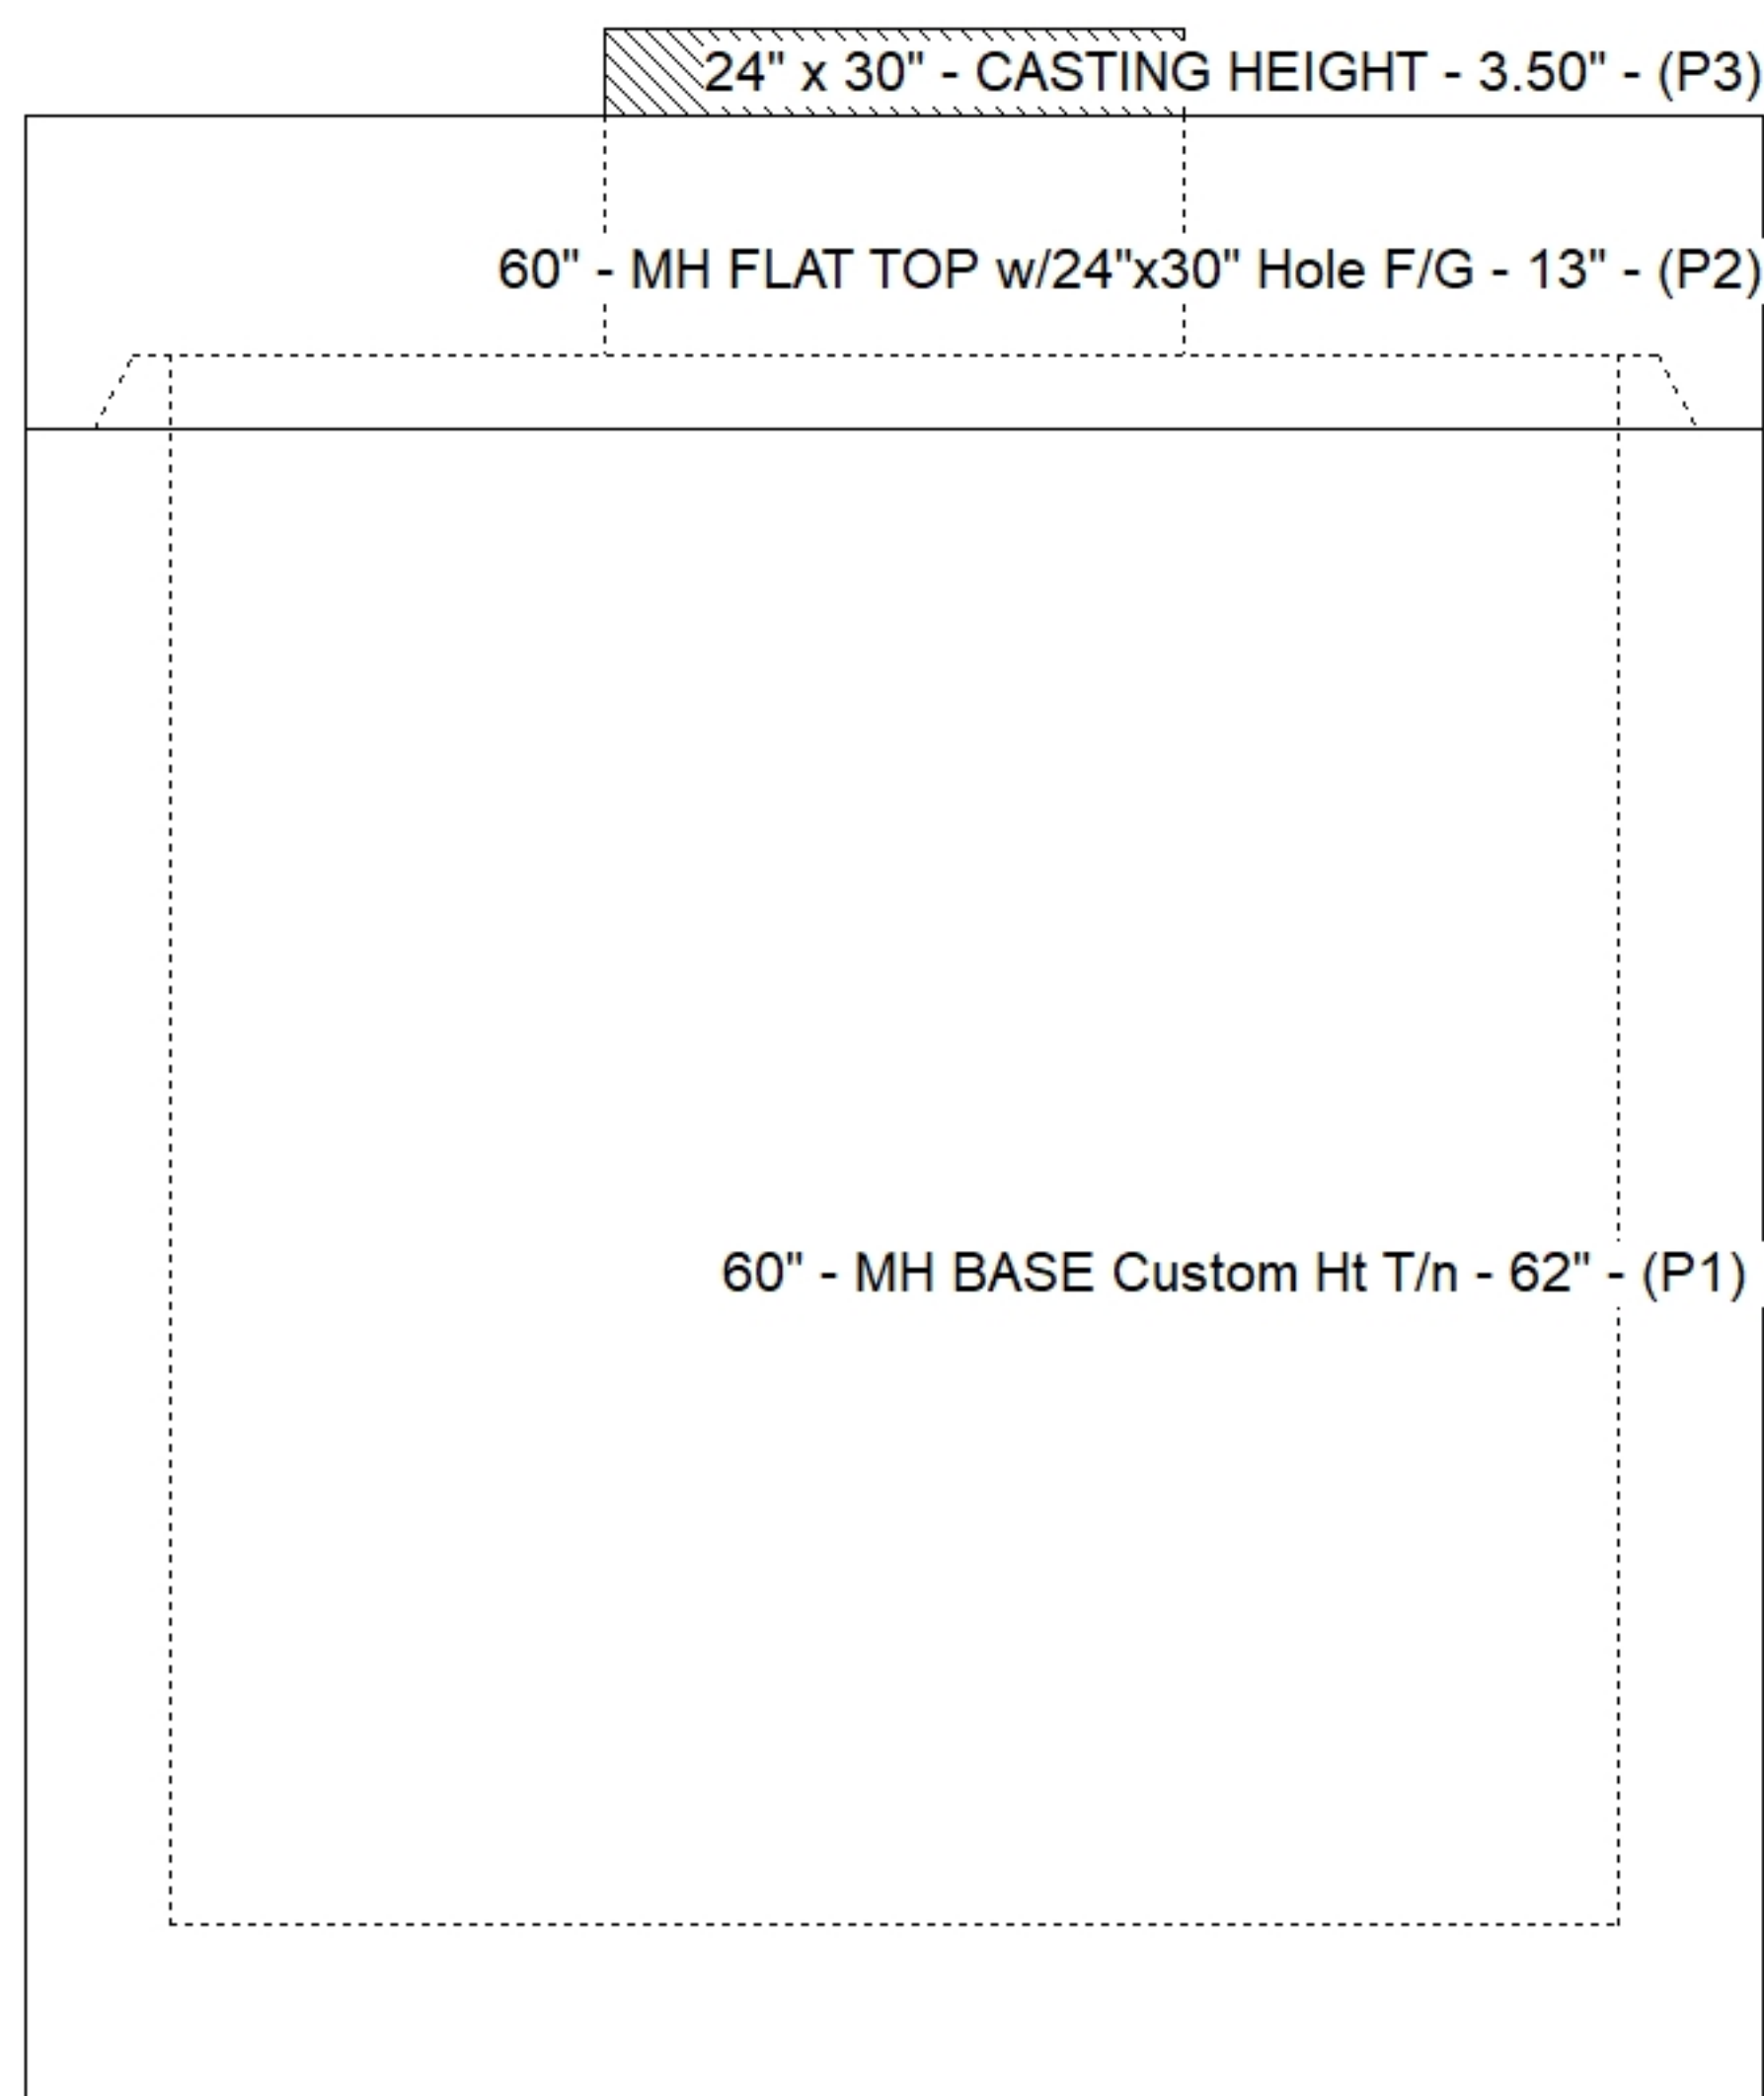

Default - Interior Dimensions

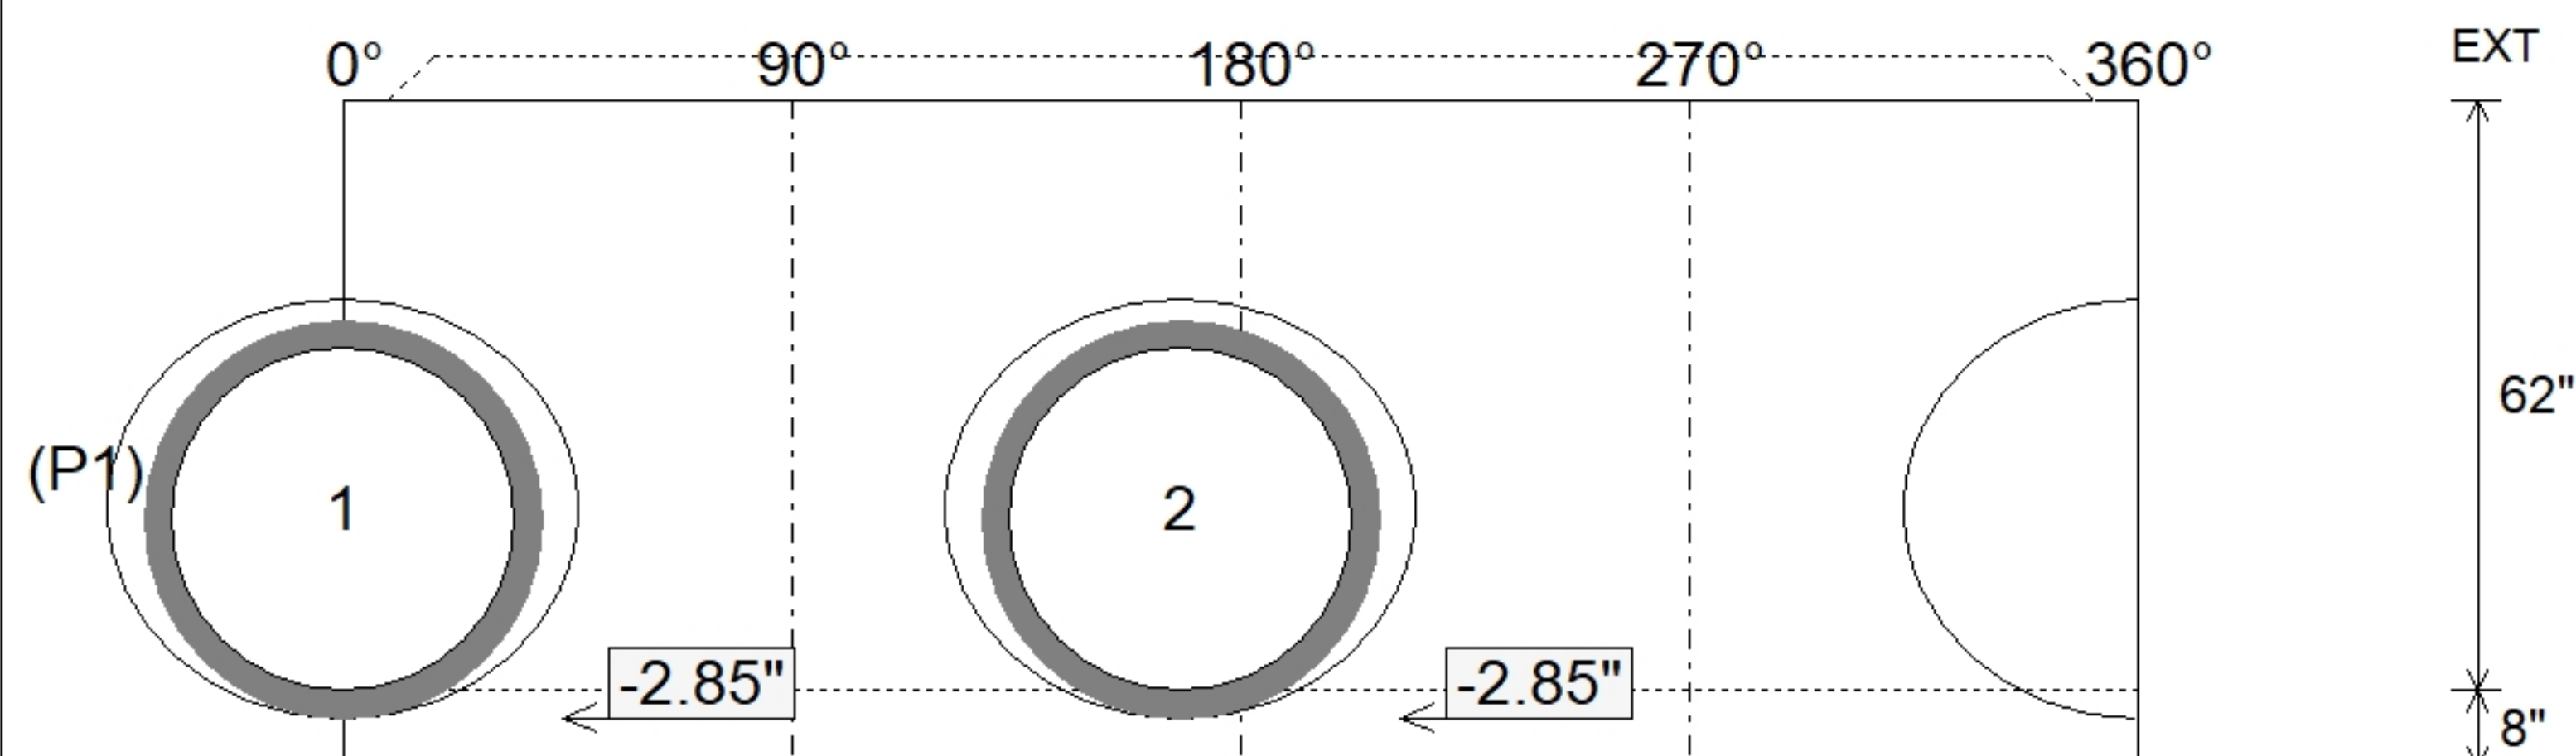

SUBMITTAL
APPROVED BY: