





Floor (Bot): 580.103'
Overall Height: 9.375'
Slack: 0.74"


	0 lb
	6015 lb
	9924 lb
	228 lb
	0 lb
	0 lb
	0 lb
Structure Total:	16167 lb

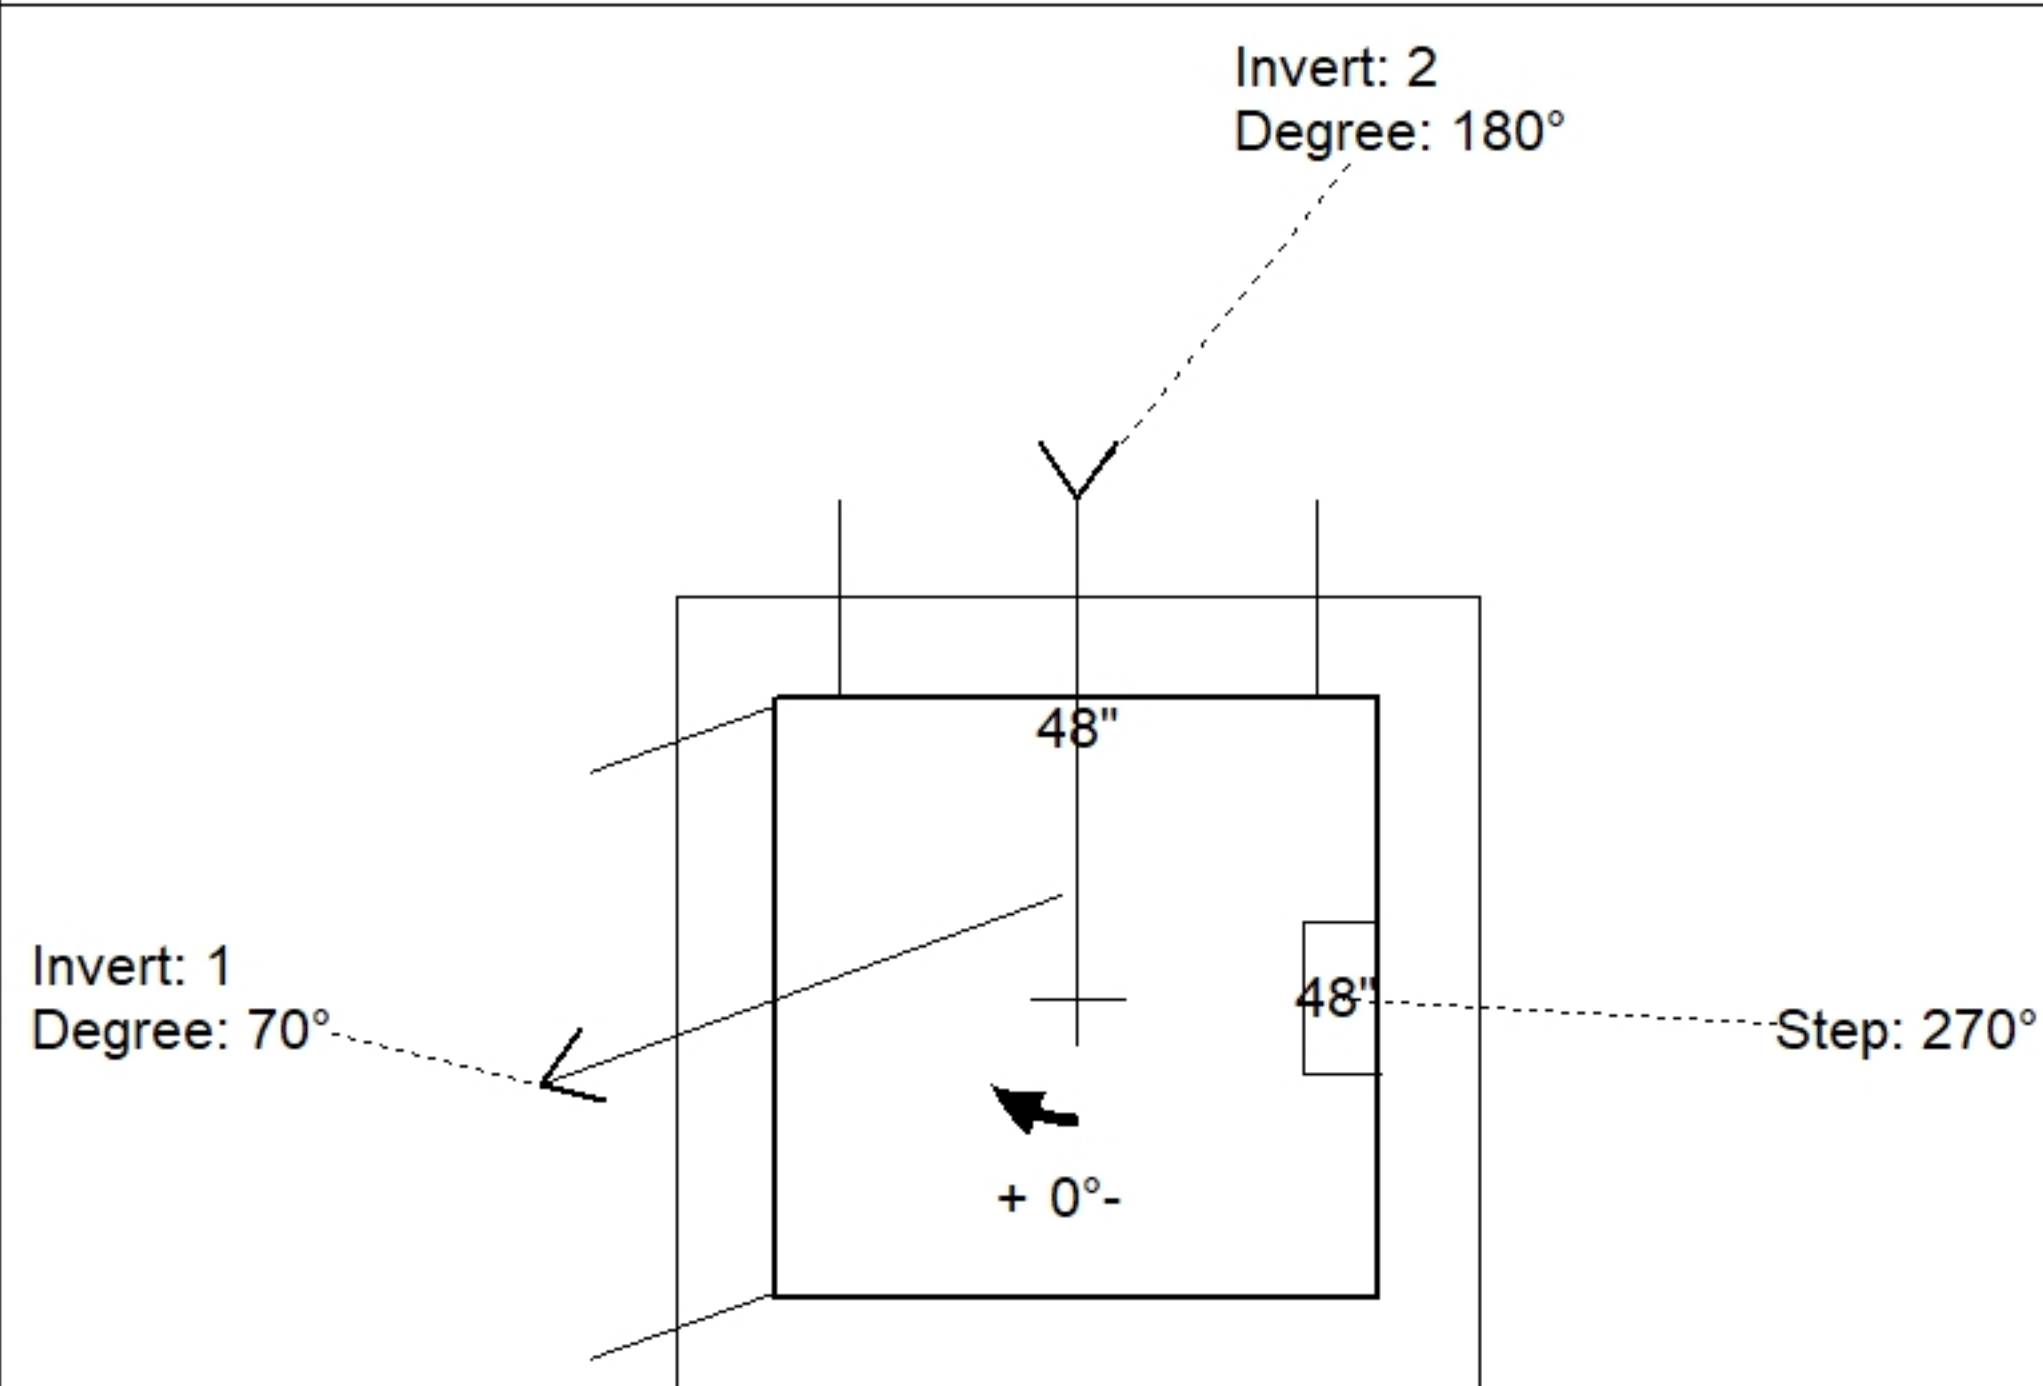

Position	Elev	Angle	Pipe	Pipe OD	Hole	Connector	Up ()	Ref
Rim	589.54'							
Reducer								
Invert 1	580.77'	70°	36" HDPE	41.7"	44"	Hole 44	-2.85"	P1
Invert 2	580.77'	180°	30" HDPE	35.1"	38"	Hole 38	-2.55"	P1
Invert 3								
Invert 4								
Invert 5								
Invert 6								
Invert 7								
Invert 8								

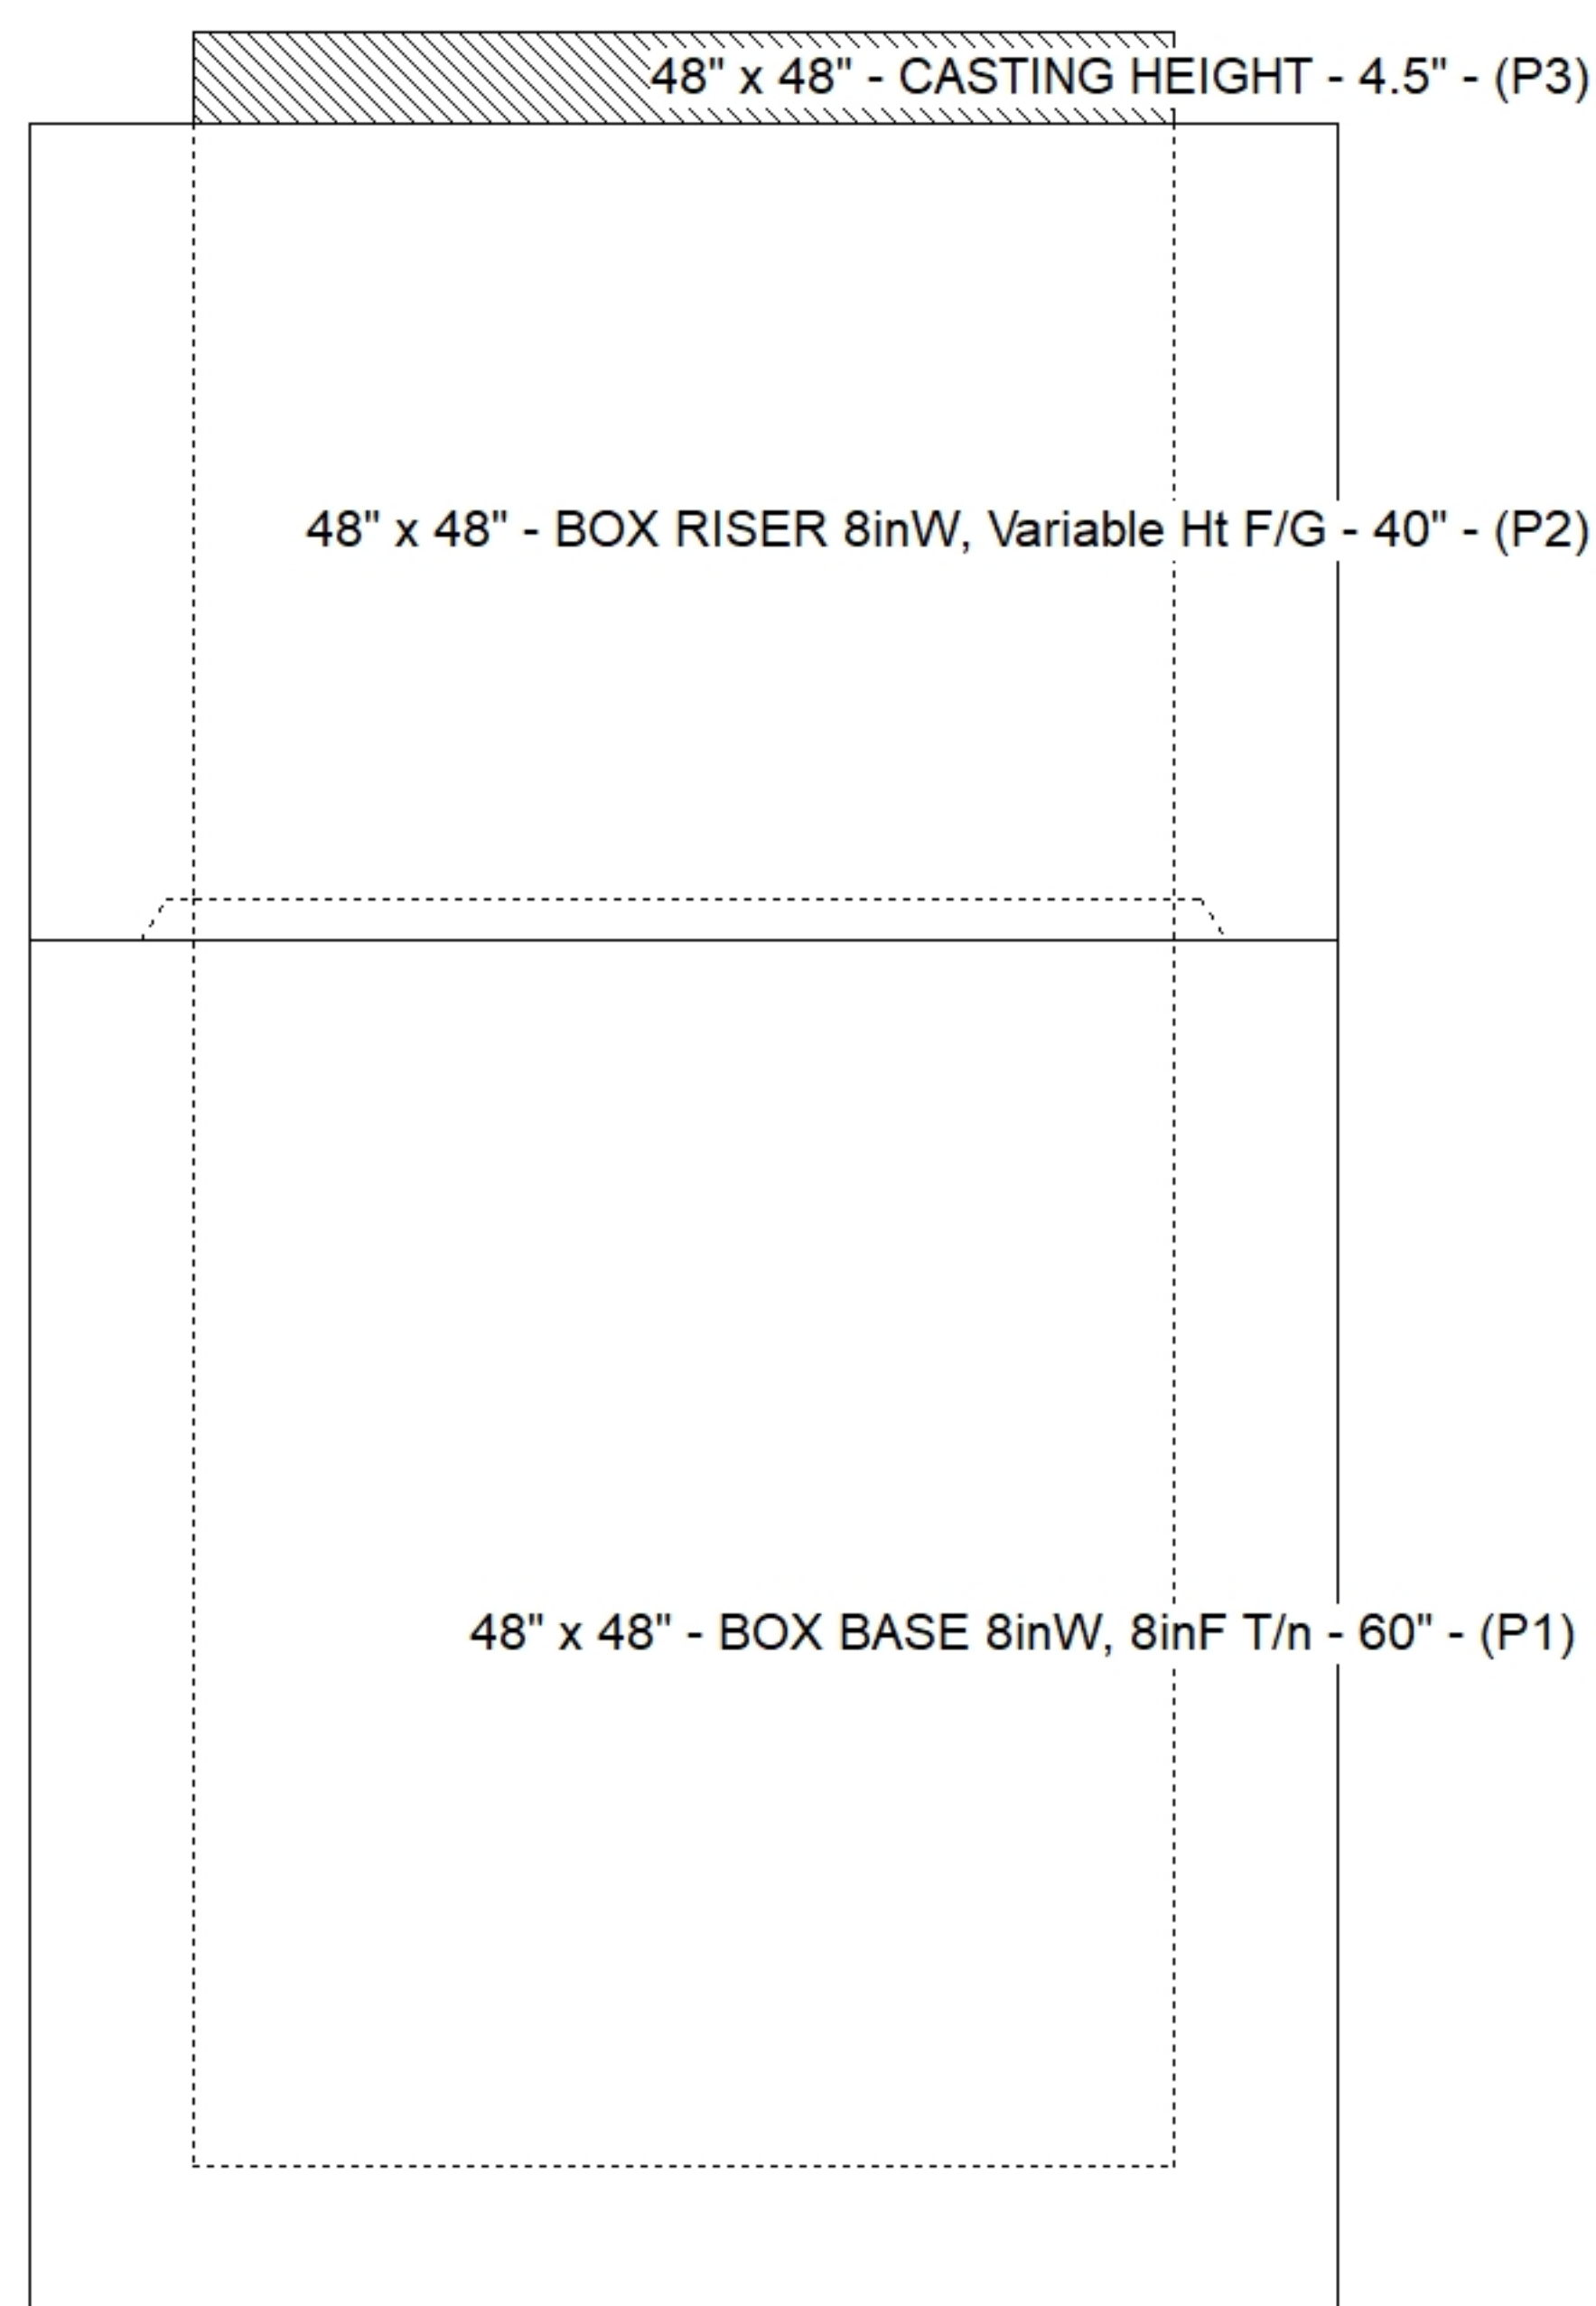

Default - Interior Dimensions

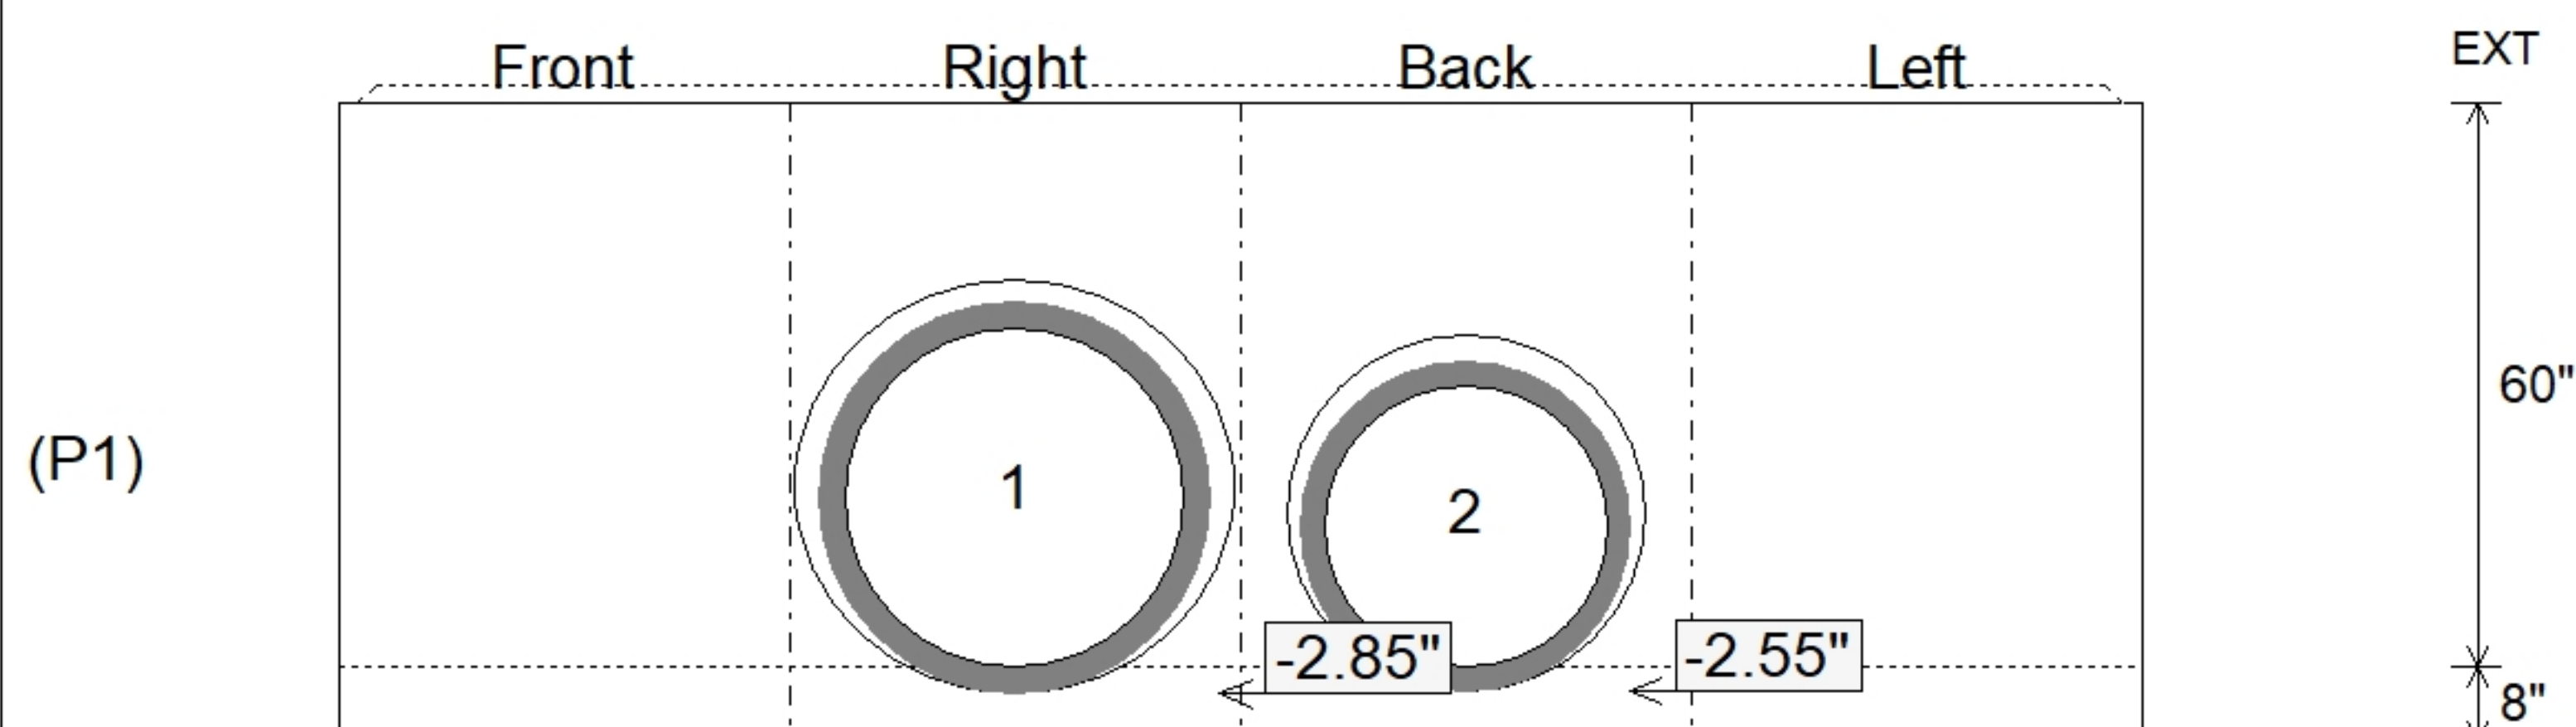

SUBMITTAL
APPROVED BY: