





Floor (Bot): 581.333'
Overall Height: 9.292'
Slack: 0.9"


Structure Total: 16258 lb

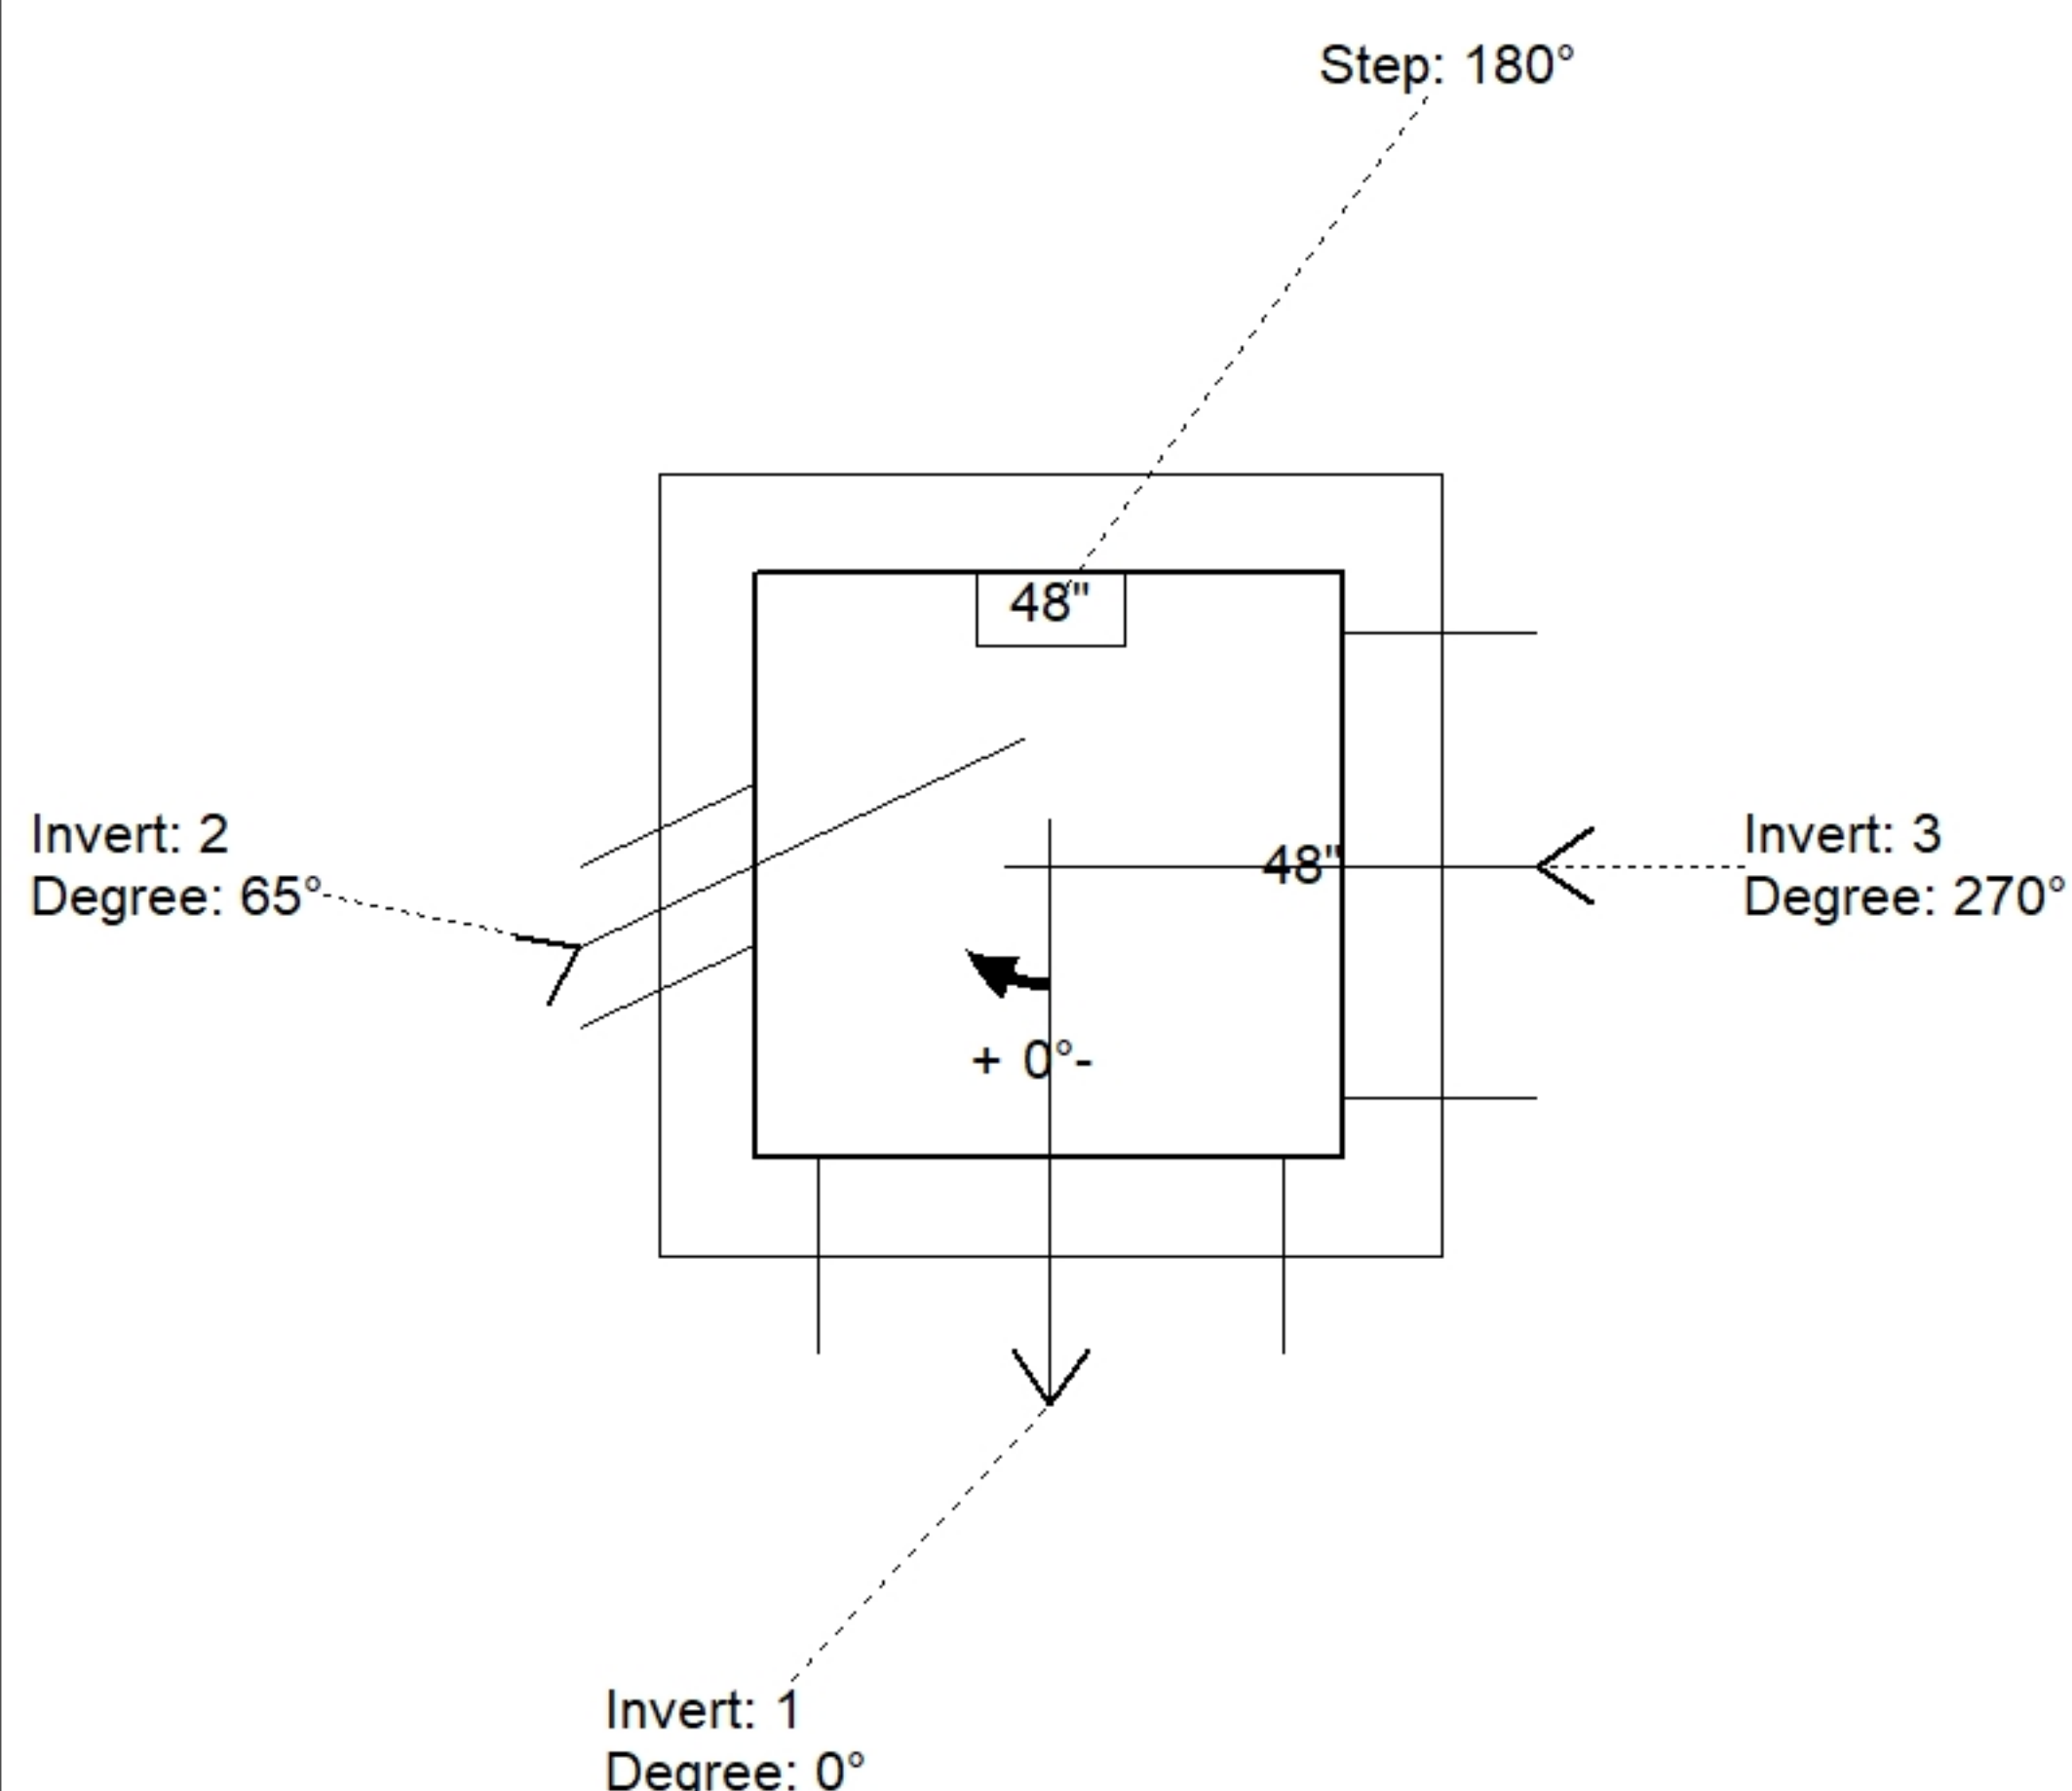

Position	Elev	Angle	Pipe	Pipe OD	Hole	Connector	Up (')	Ref
Rim	590.7'							
Reducer								
Invert 1	582'	0°	30" HDPE	35.1"	38"	Hole 38	-2.55"	P1
Invert 2	582'	65°	8" PVC SDR35	8.5"	12"	Hole 12	-0.25"	P1
Invert 3	582'	270°	30" HDPE	35.1"	38"	Hole 38	-2.55"	P1
Invert 4								
Invert 5								
Invert 6								
Invert 7								
Invert 8								

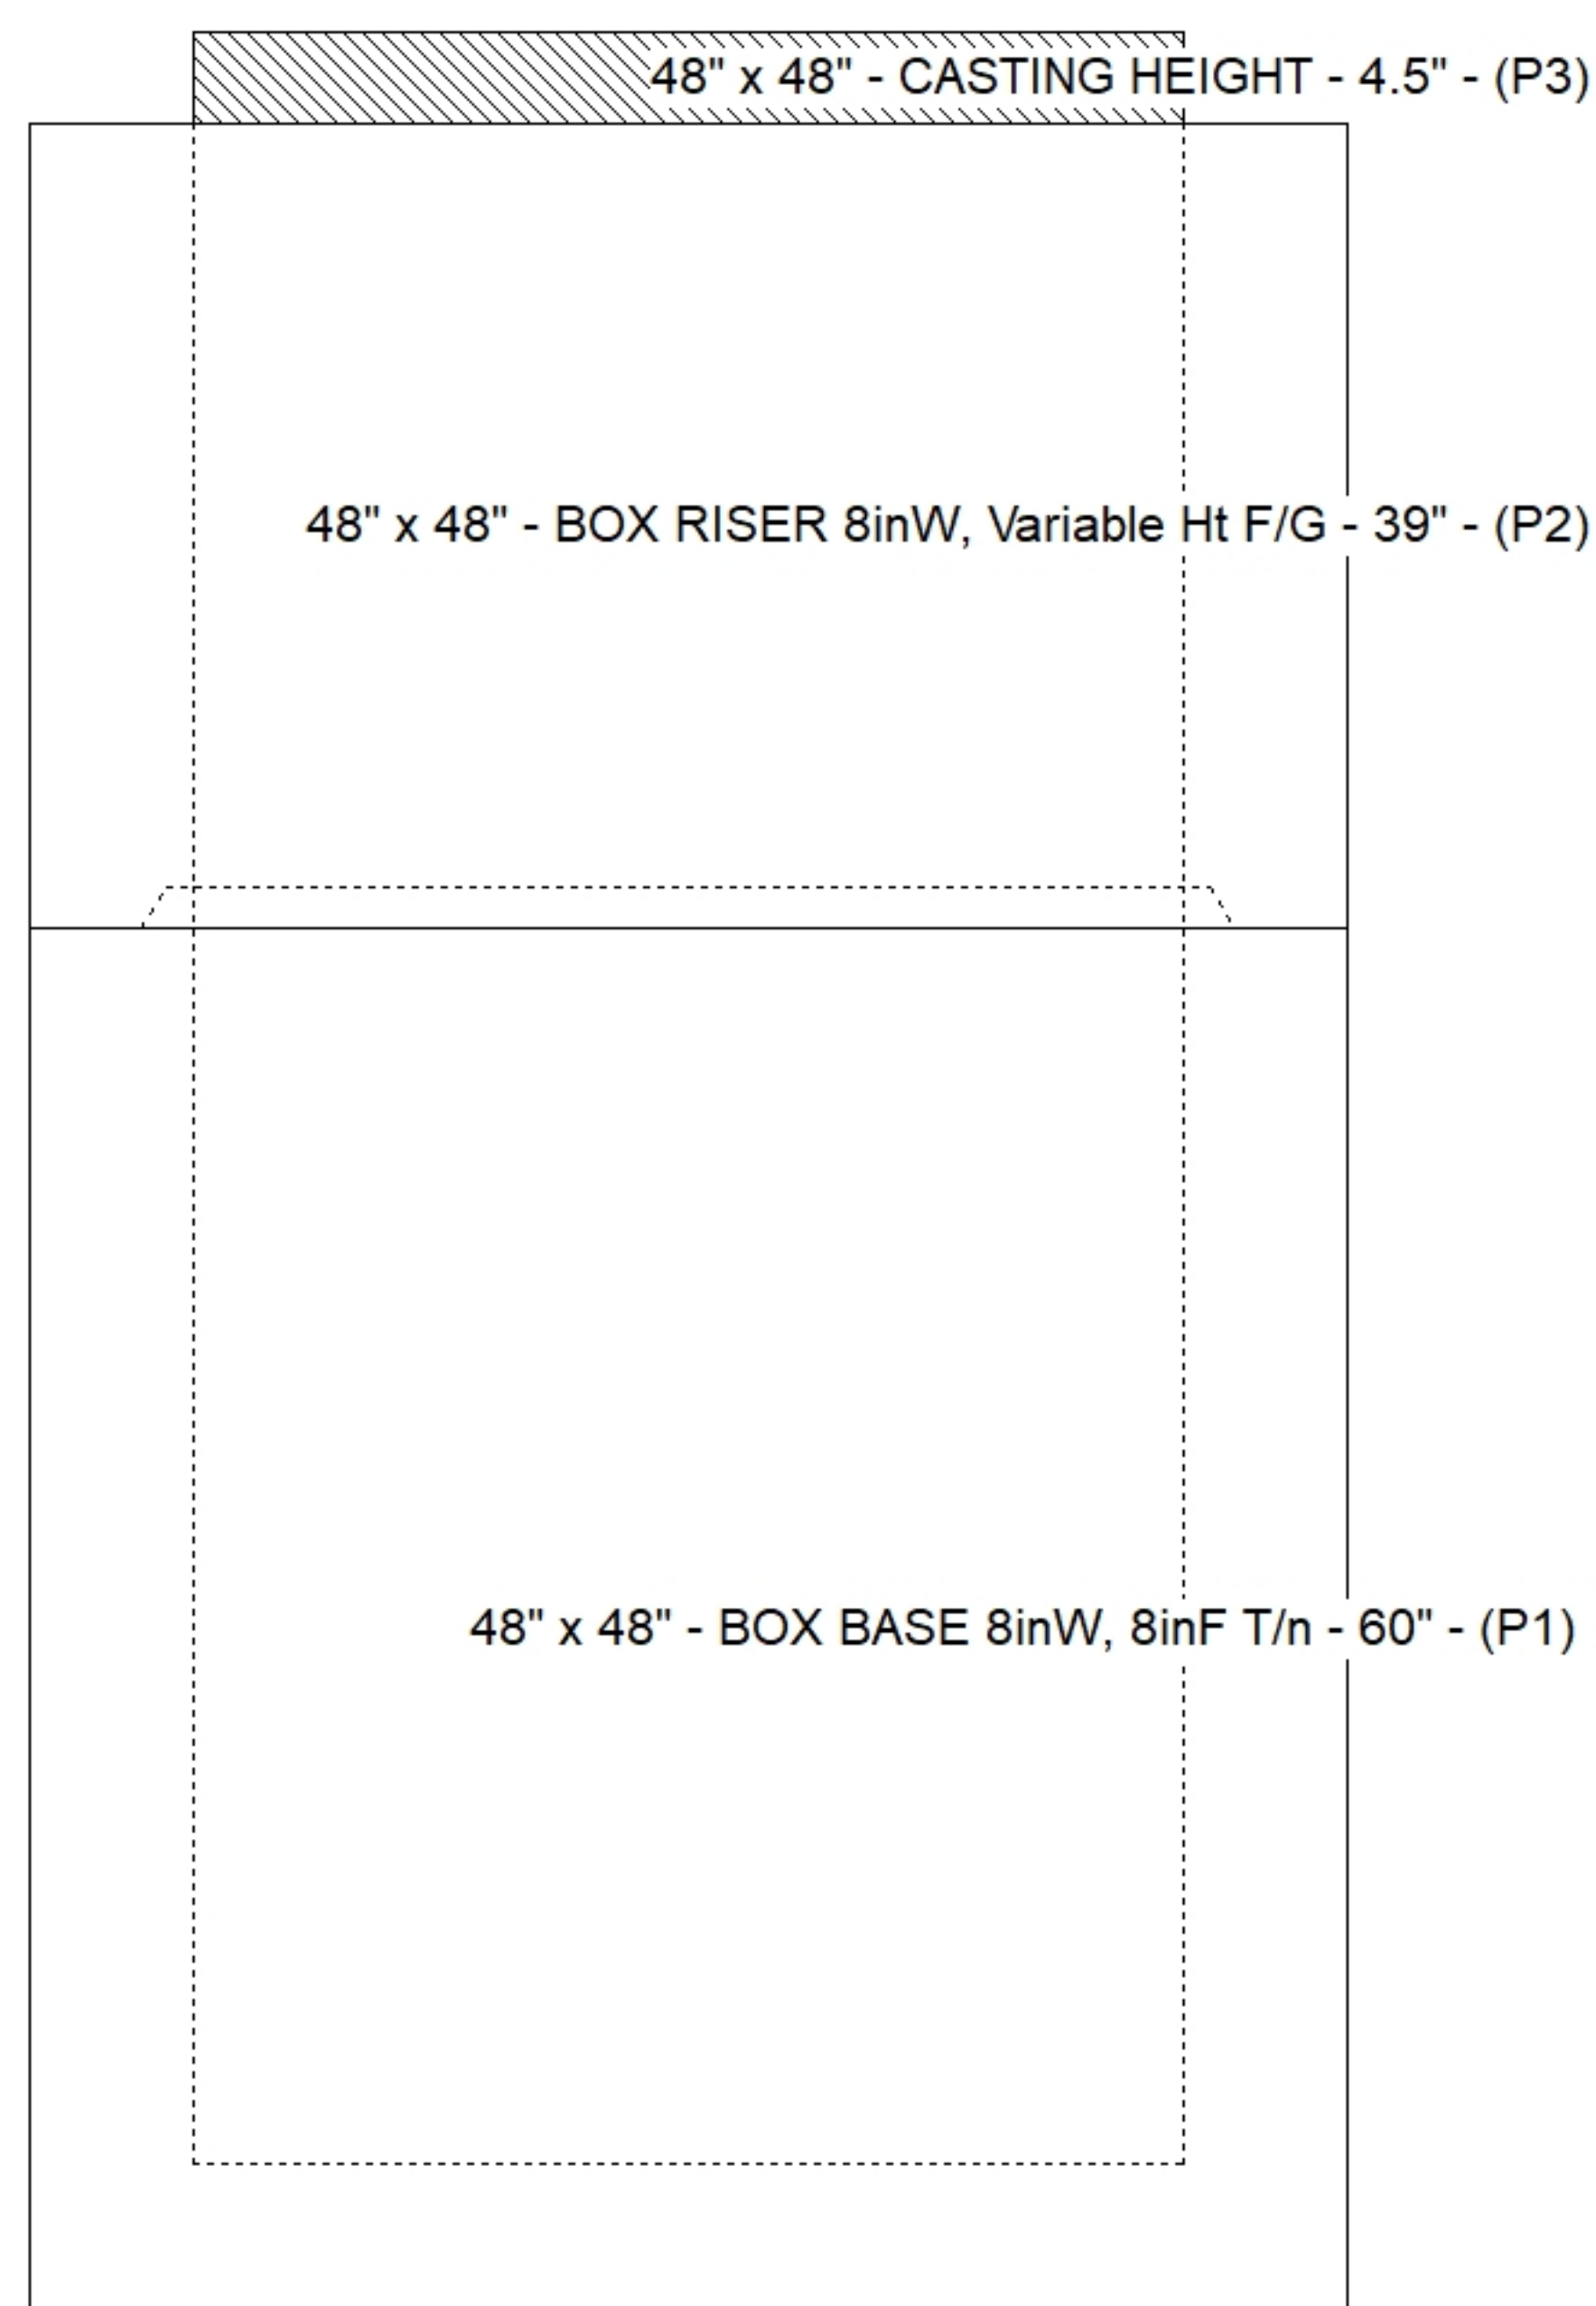

Default - Interior Dimensions

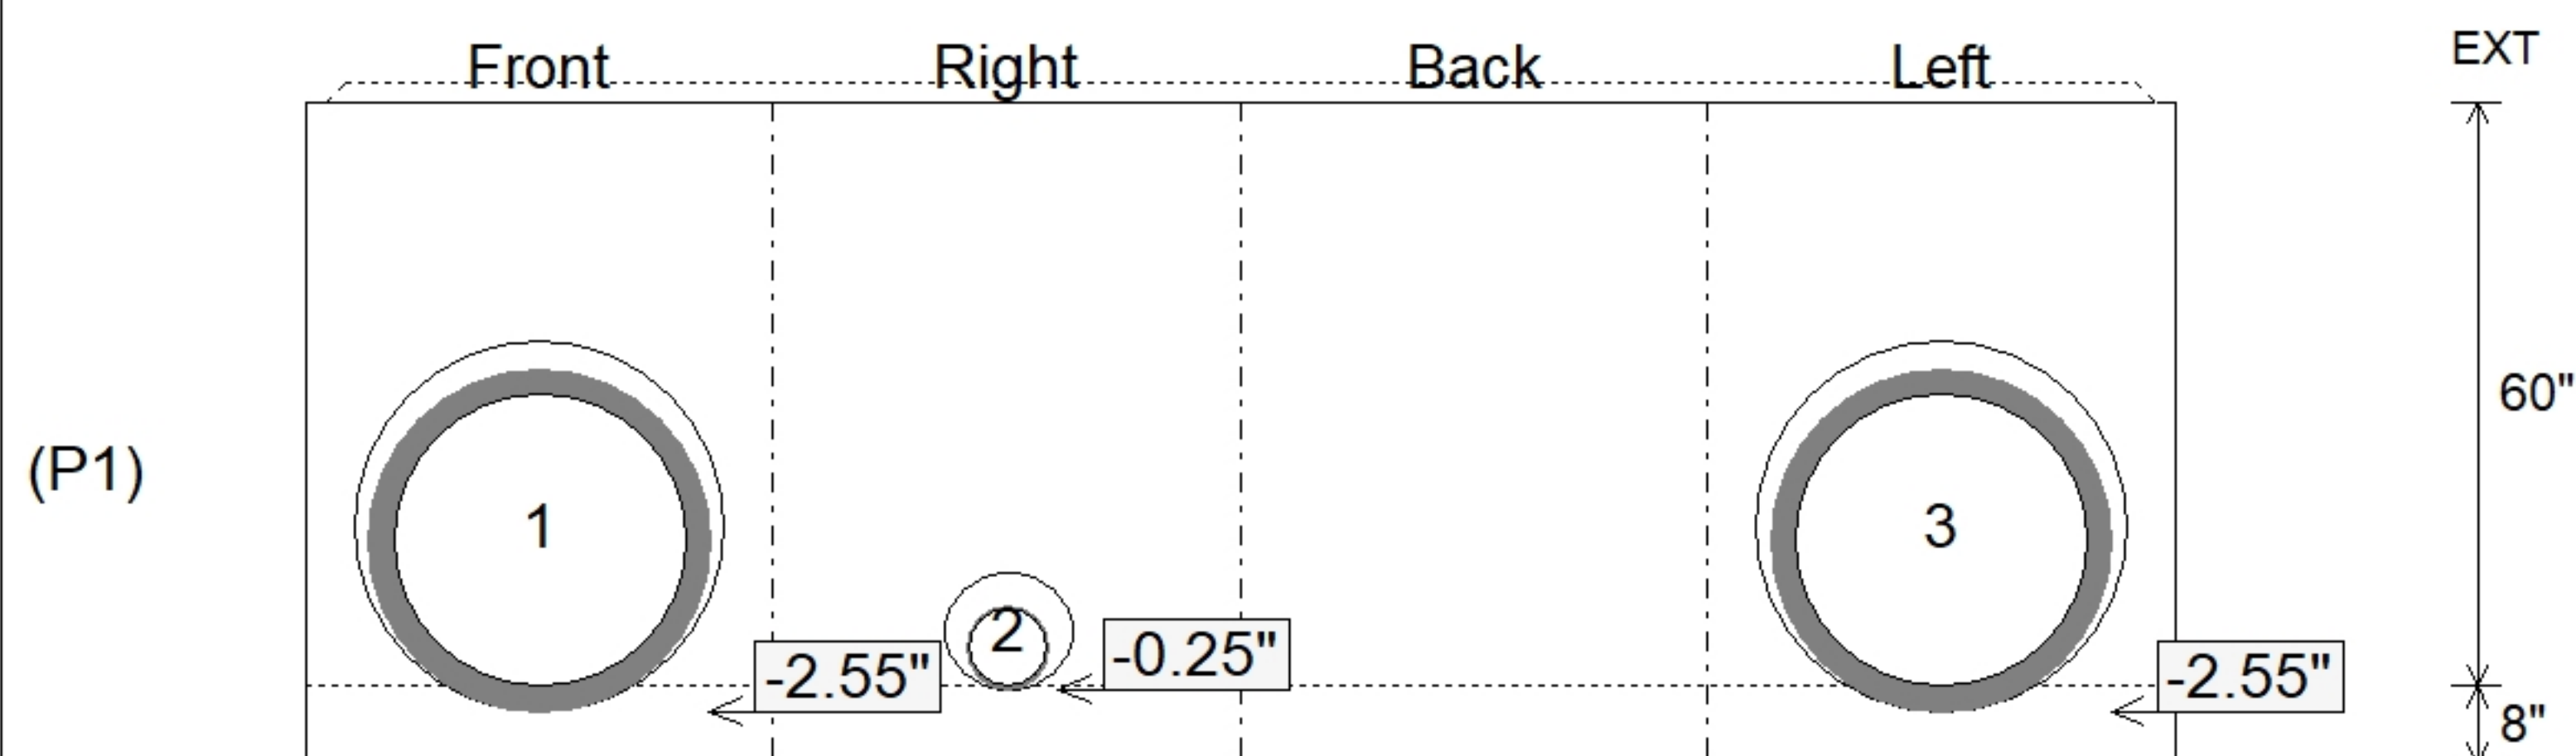

SUBMITTAL
APPROVED BY: