


Contractor: Scotty's Contracting & Stone, LLC

Plant: Beaver Dam




Slack: 0.86"


Structure Total: 14740 lb

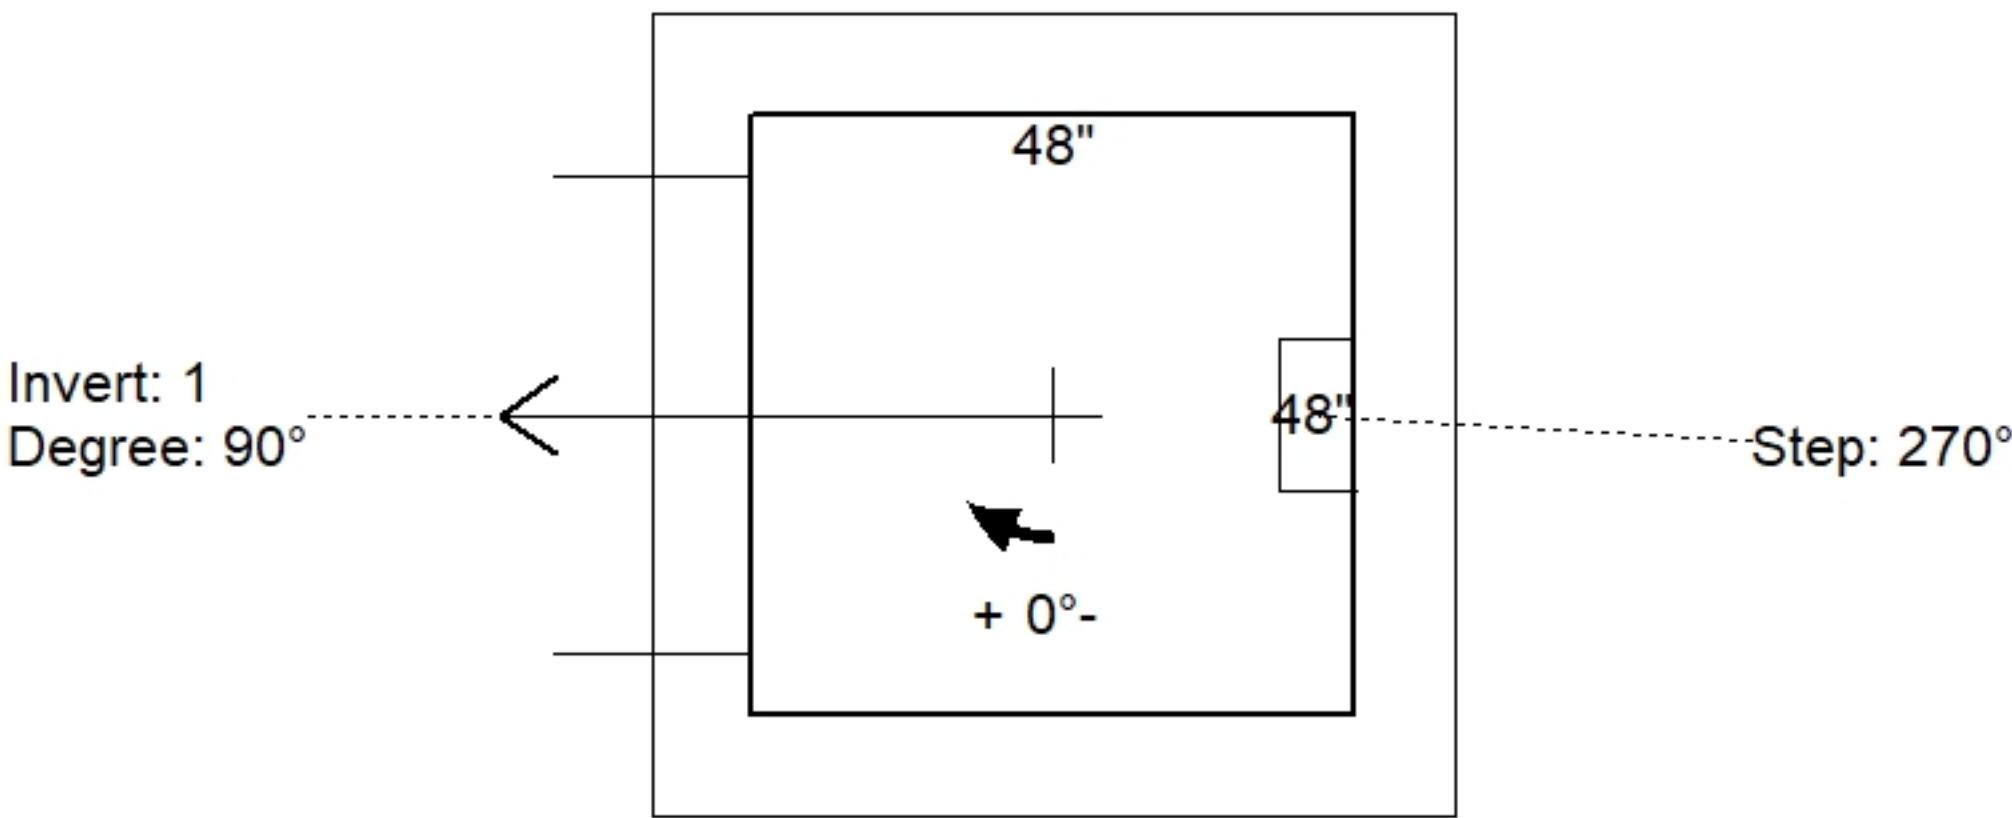

Position	Elev	Angle	Pipe	Pipe OD	Hole	Connector	Up (↓)	Ref
Rim	590.86'							
Reducer								
Invert 1	583.58'	90°	30" HDPE	35.1"	38"	Hole 38	-2.55"	P1
Invert 2								
Invert 3								
Invert 4								
Invert 5								
Invert 6								
Invert 7								
Invert 8								

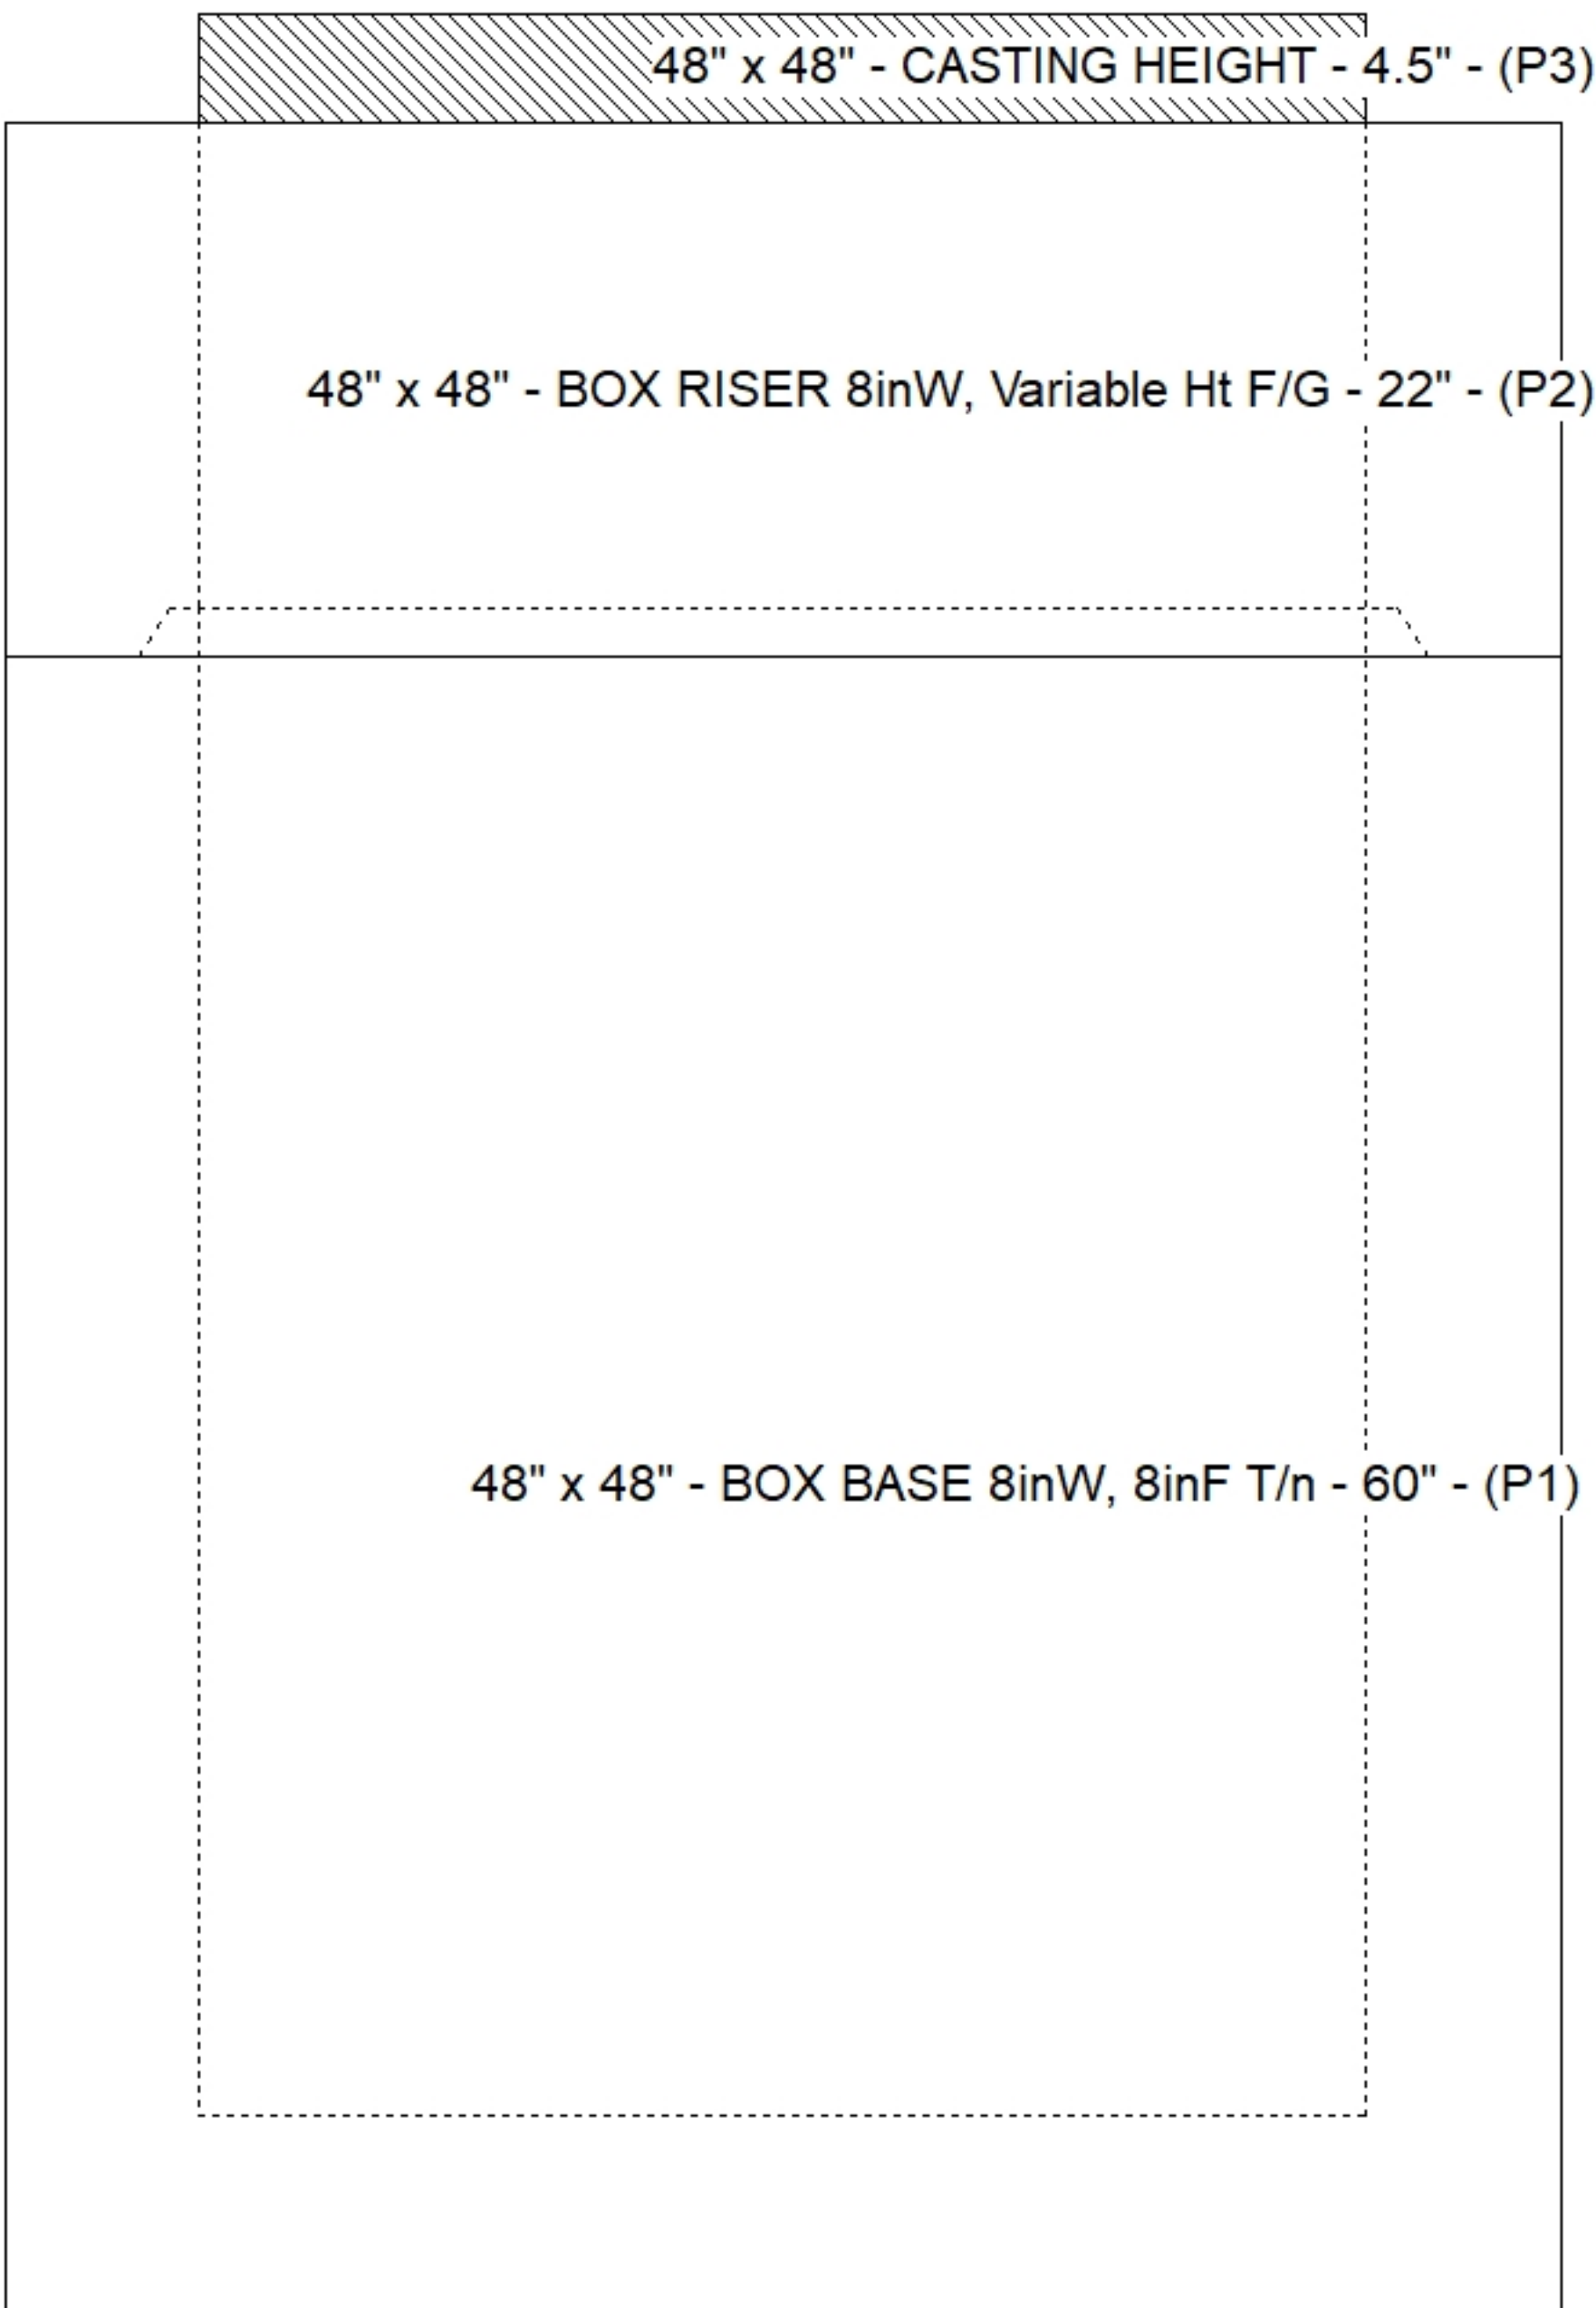

Default - Interior Dimensions

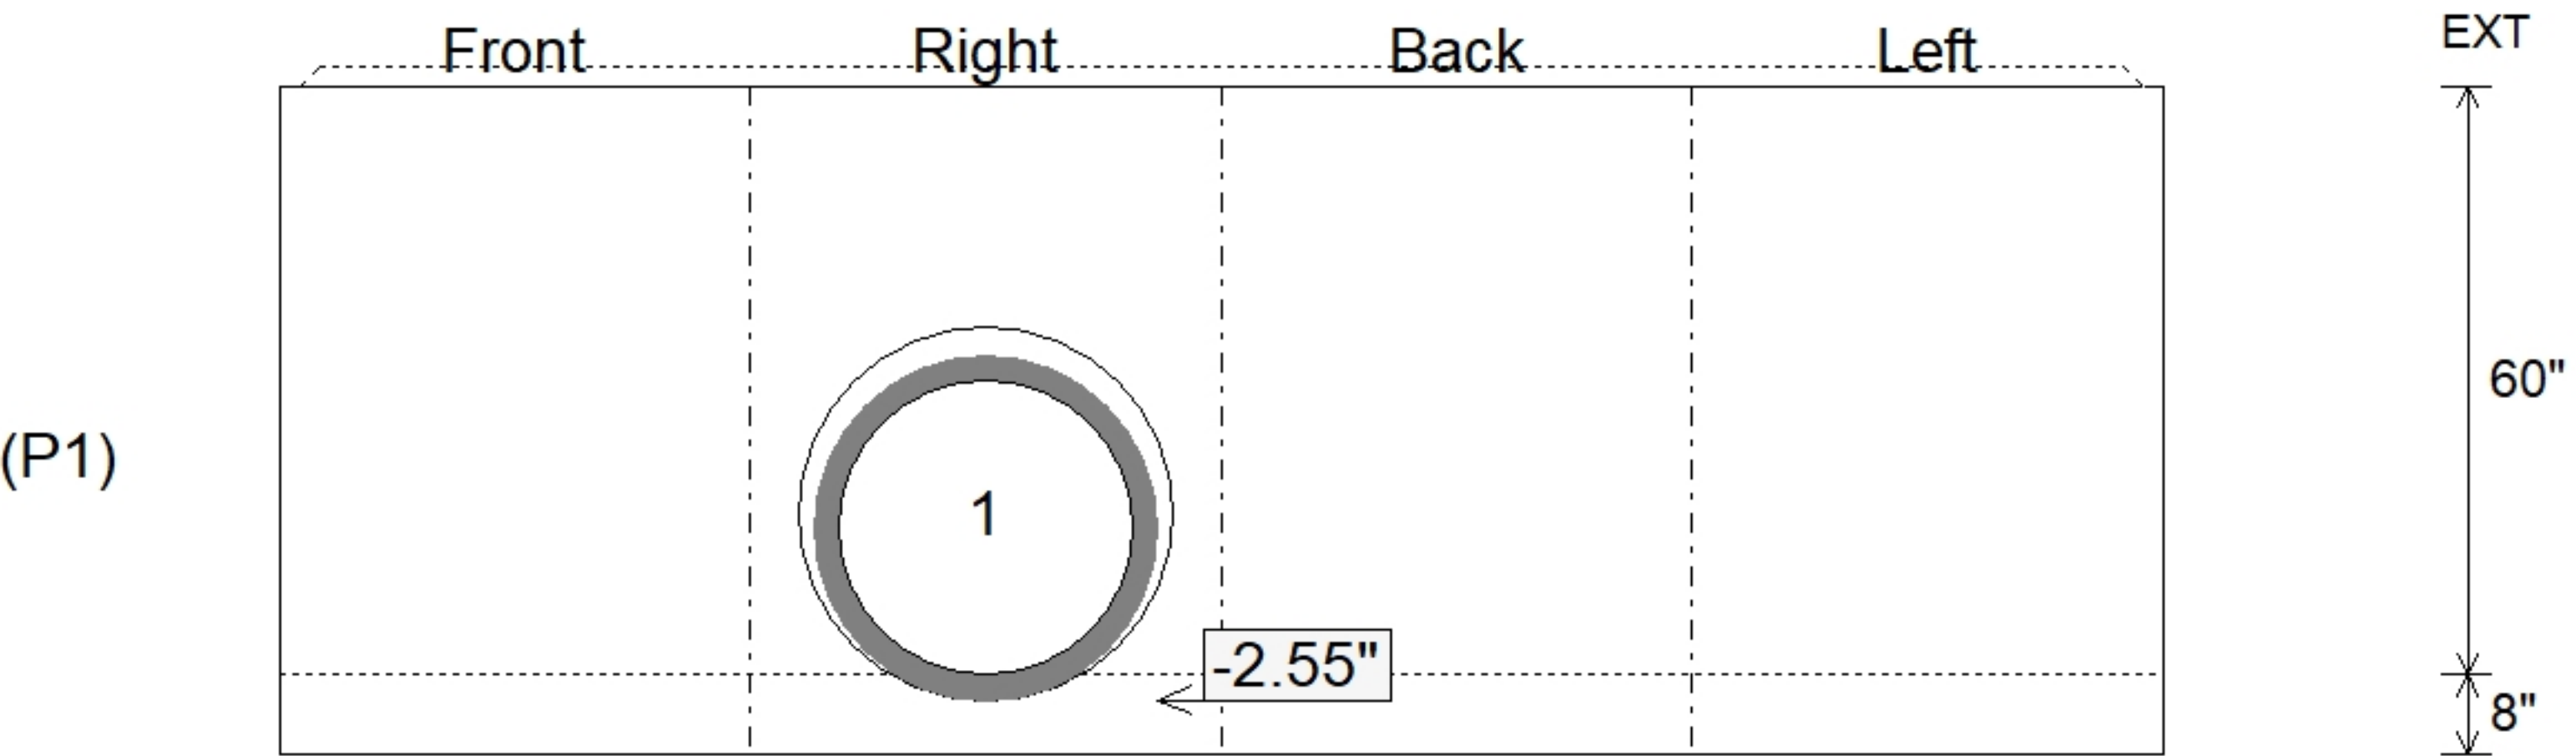

SUBMITTAL
APPROVED BY: