

Contractor: Scotty's Contracting & Stone, LLC

Plant: Beaver Dam



Slack: 0.02"


REINFORCING PER ASTM A615 (GRADE 60).

- TOP SLAB (As .62) #5 BARS AT 6" C.C.E.W.
- WALLS (As .31) #5 BARS AT 12" C.C.E.W.
- FLOOR (As .31) #5 BARS AT 12" C.C.E.W.

1) Hole - 30

0 lb
8290 lb
228 lb
0 lb
0 lb



Structure Total: 8518 lb

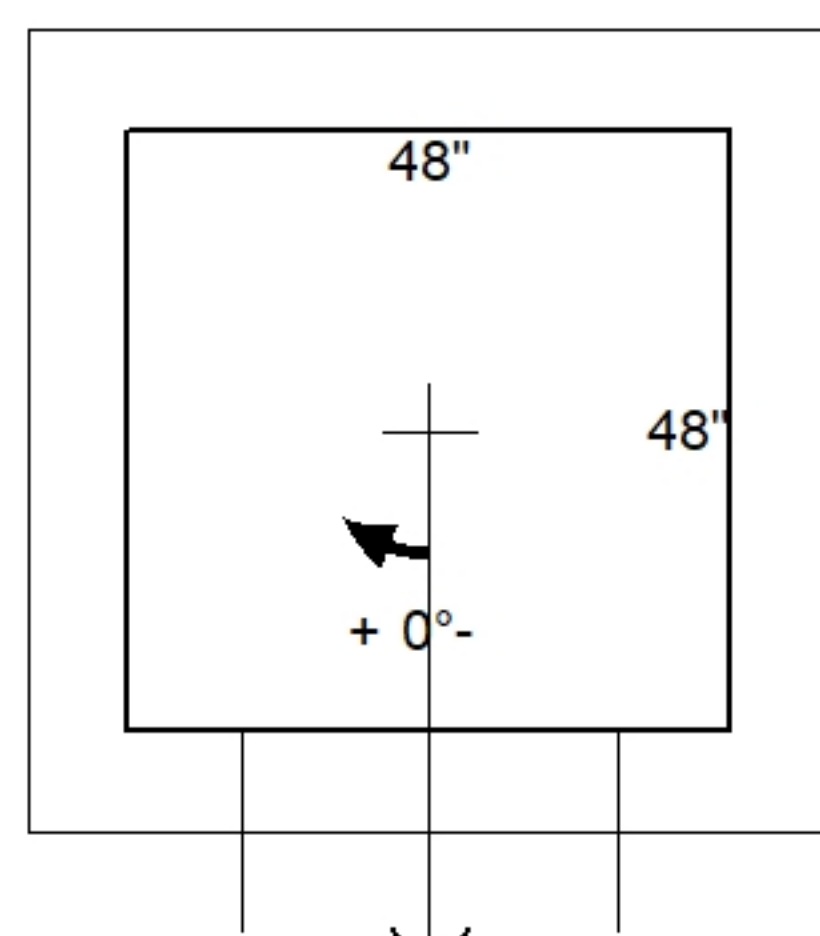

Invert: 1
Degree: 0°

Position	Elev	Angle	Pipe	Pipe OD	Hole	Connector	Up ()	Ref
Rim	582.71'							
Reducer								
Invert 1	579'	0°	24" HDPE	27.8"	30"	Hole 30	-1.9"	P1
Invert 2								
Invert 3								
Invert 4								
Invert 5								
Invert 6								
Invert 7								
Invert 8								

Default - Interior Dimensions

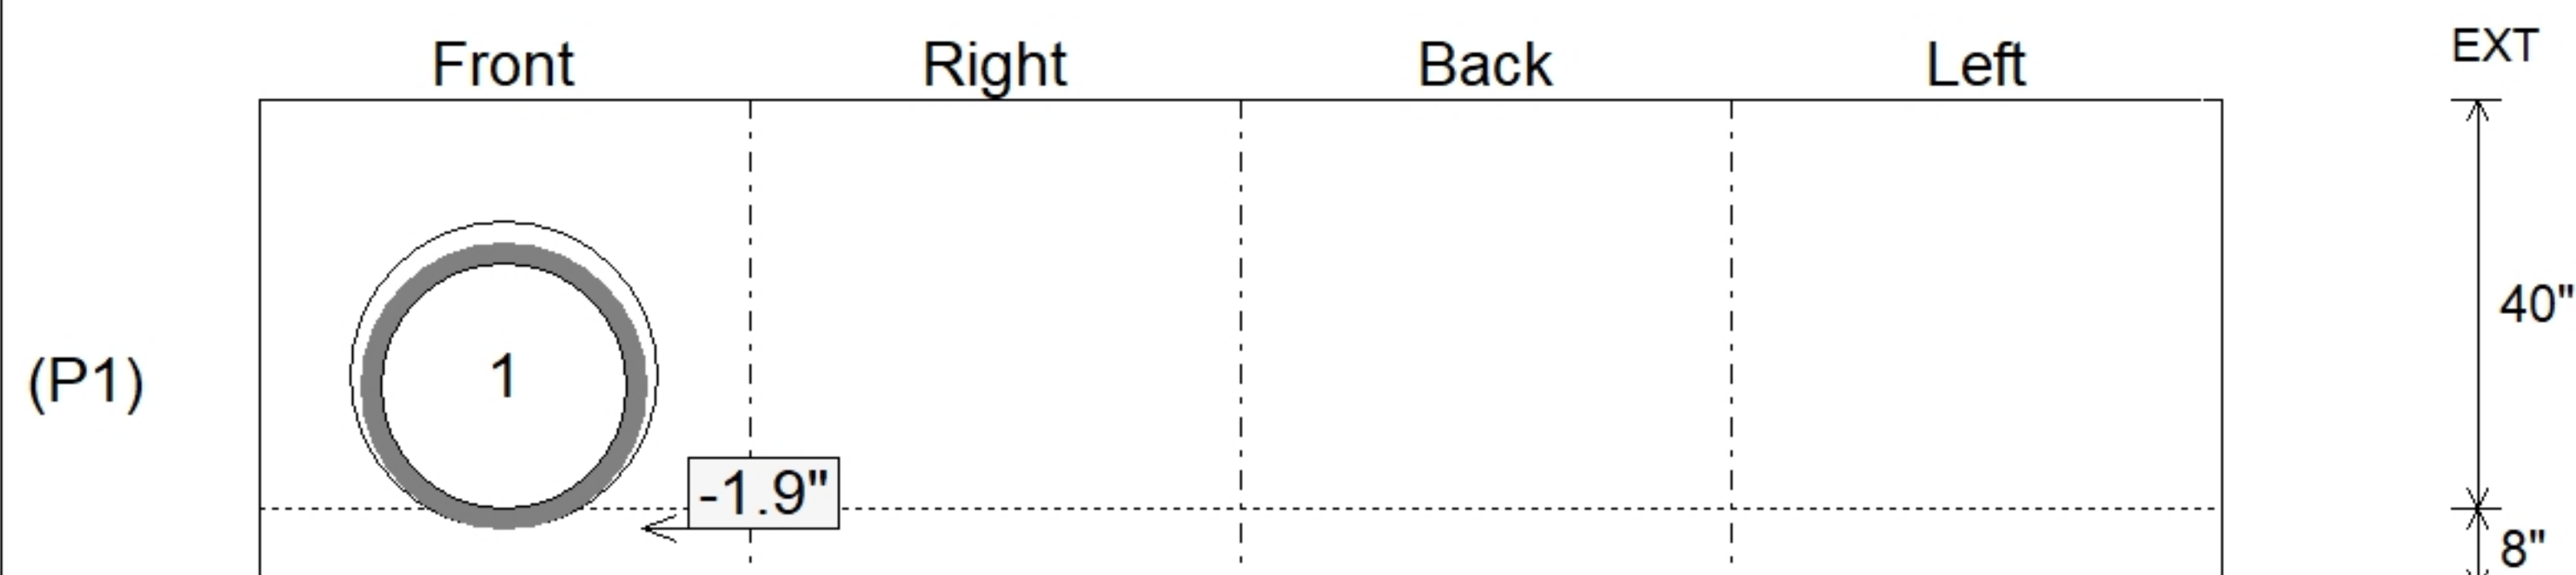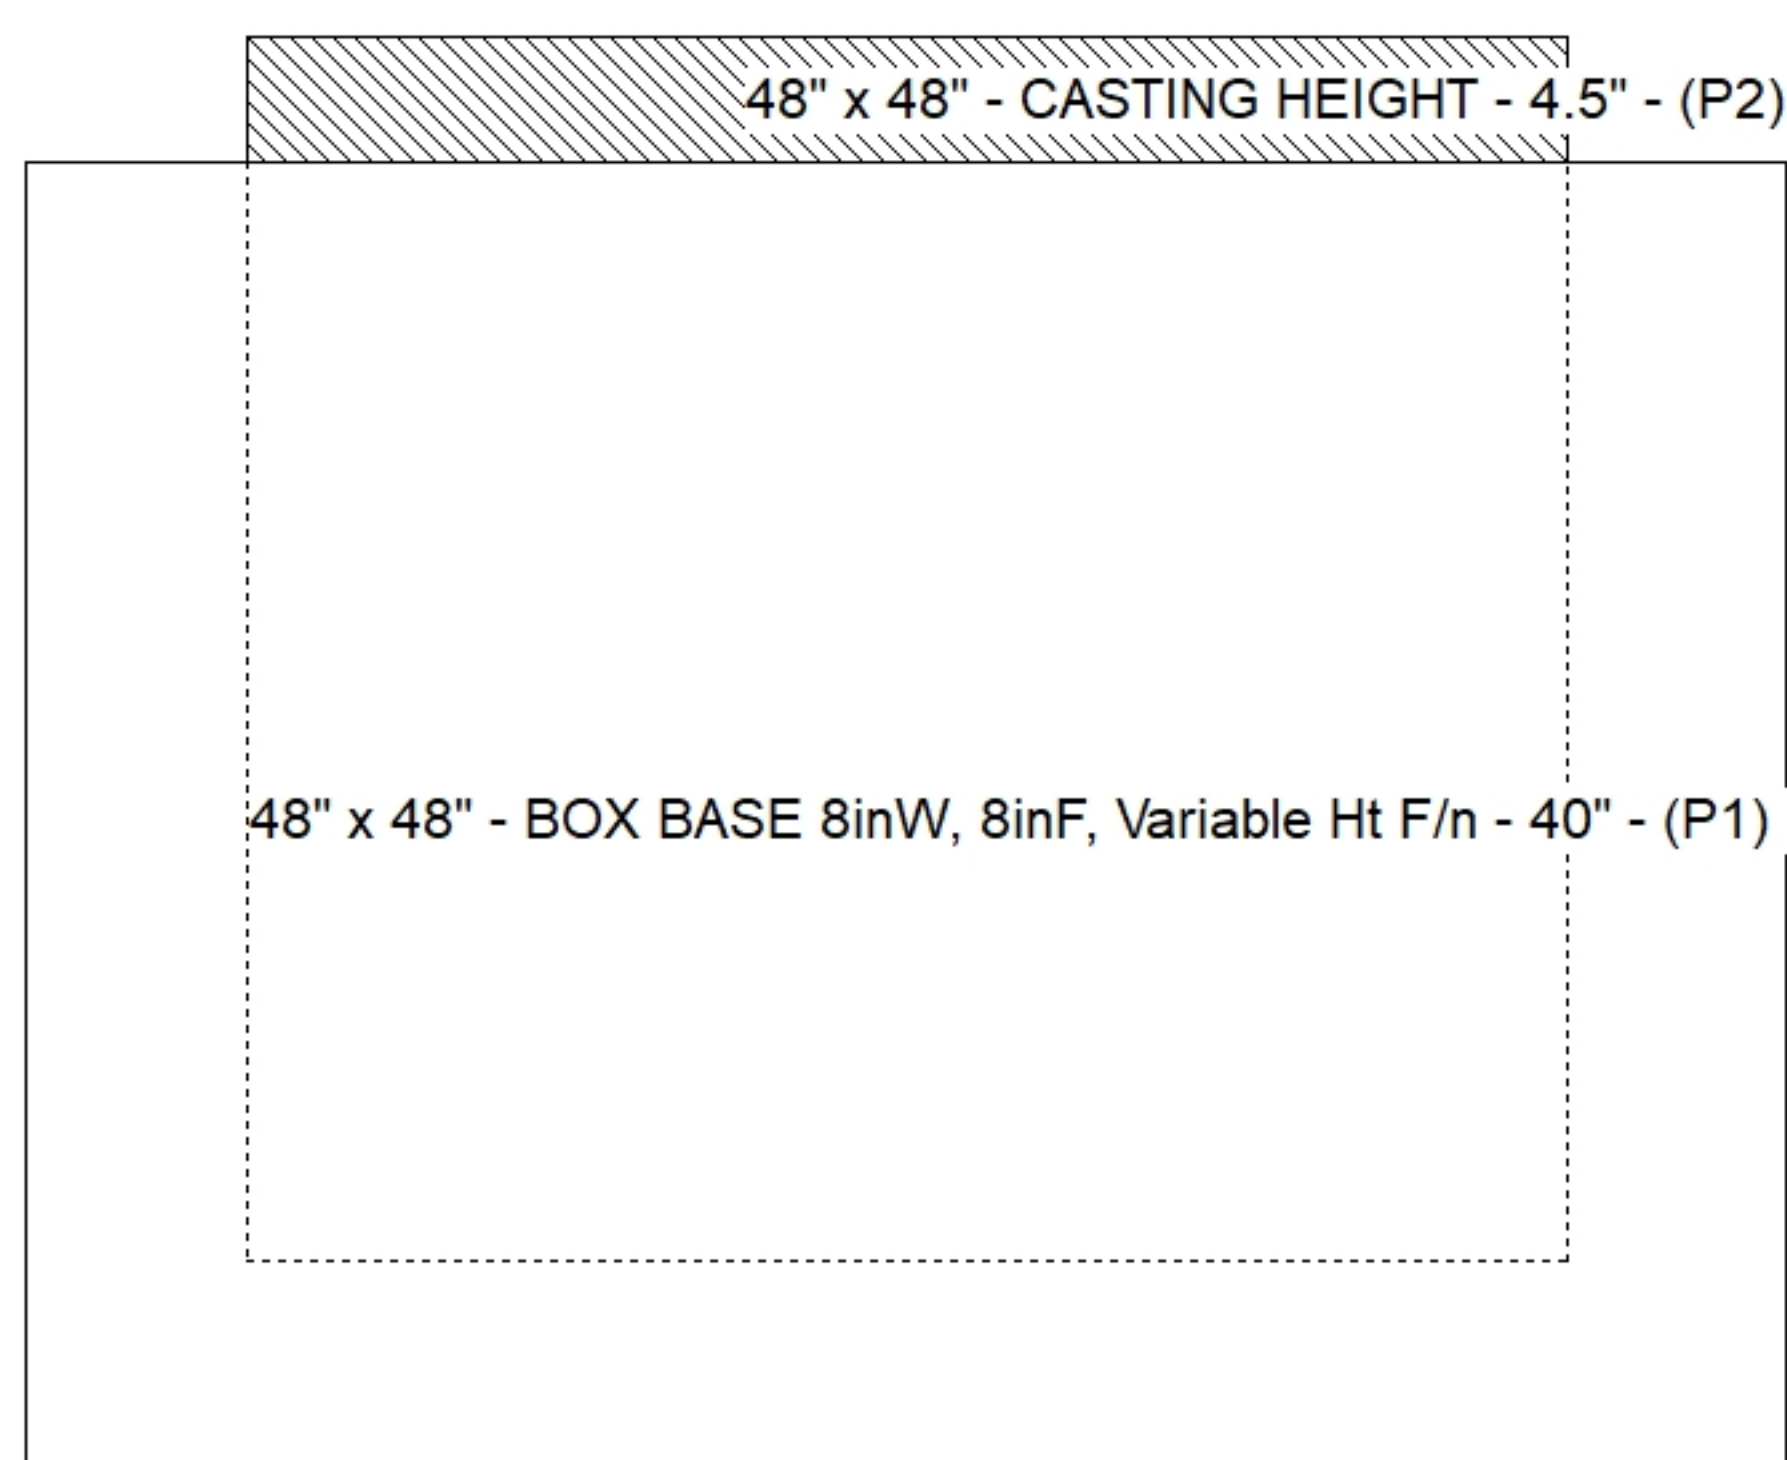

SUBMITTAL
APPROVED BY: