


Floor (Bot): 502.567'  
Overall Height: 4.188'  
Slack: 0.55"



0 lb  
405 lb  
1700 lb  
3229 lb  
250 lb  
0 lb  
0 lb  
0 lb  
0 lb

Structure Total: 5584 lb

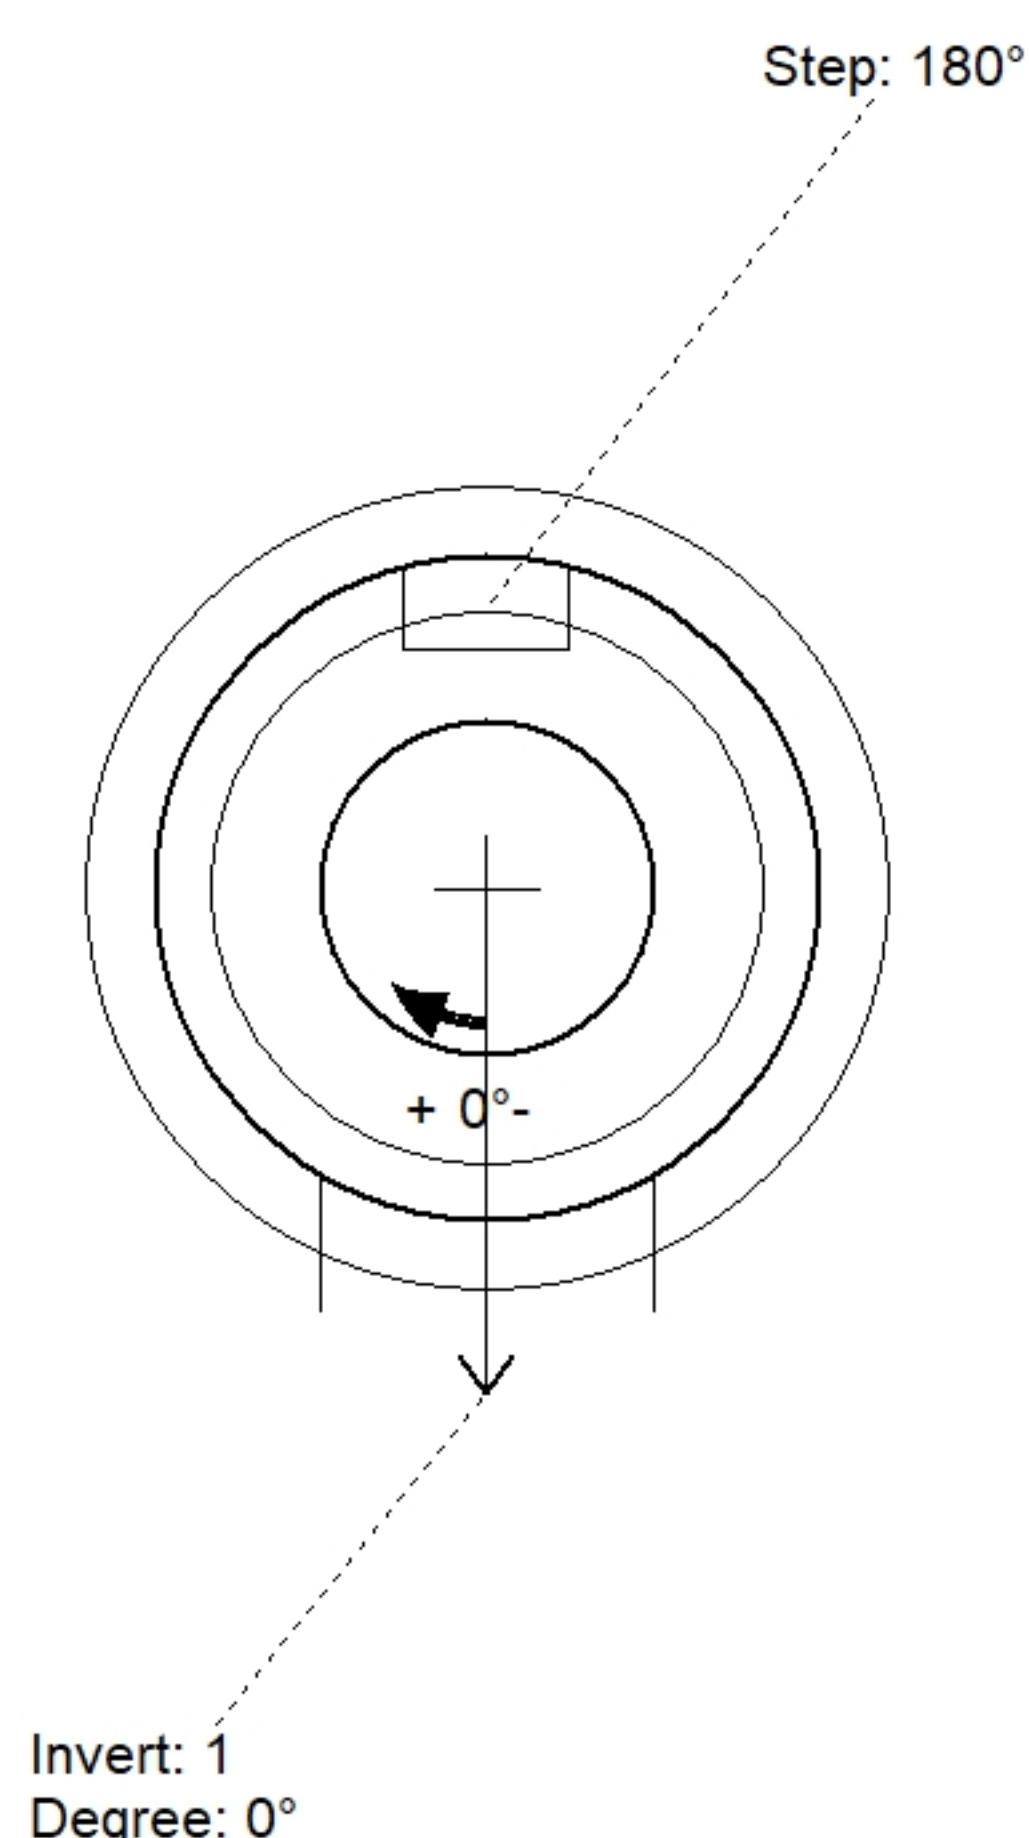

| Position | Elev   | Angle | Pipe     | Pipe OD | Hole | Connector | Up (↓) | Ref |
|----------|--------|-------|----------|---------|------|-----------|--------|-----|
| Rim      | 506.8' |       |          |         |      |           |        |     |
| Reducer  |        |       |          |         |      |           |        |     |
| Invert 1 | 503.2' | 0°    | 18" HDPE | 21.2"   | 24"  | Hole 24   | 0"     | P1  |
| Invert 2 |        |       |          |         |      |           |        |     |
| Invert 3 |        |       |          |         |      |           |        |     |
| Invert 4 |        |       |          |         |      |           |        |     |
| Invert 5 |        |       |          |         |      |           |        |     |
| Invert 6 |        |       |          |         |      |           |        |     |
| Invert 7 |        |       |          |         |      |           |        |     |
| Invert 8 |        |       |          |         |      |           |        |     |

### Default - Interior Dimensions

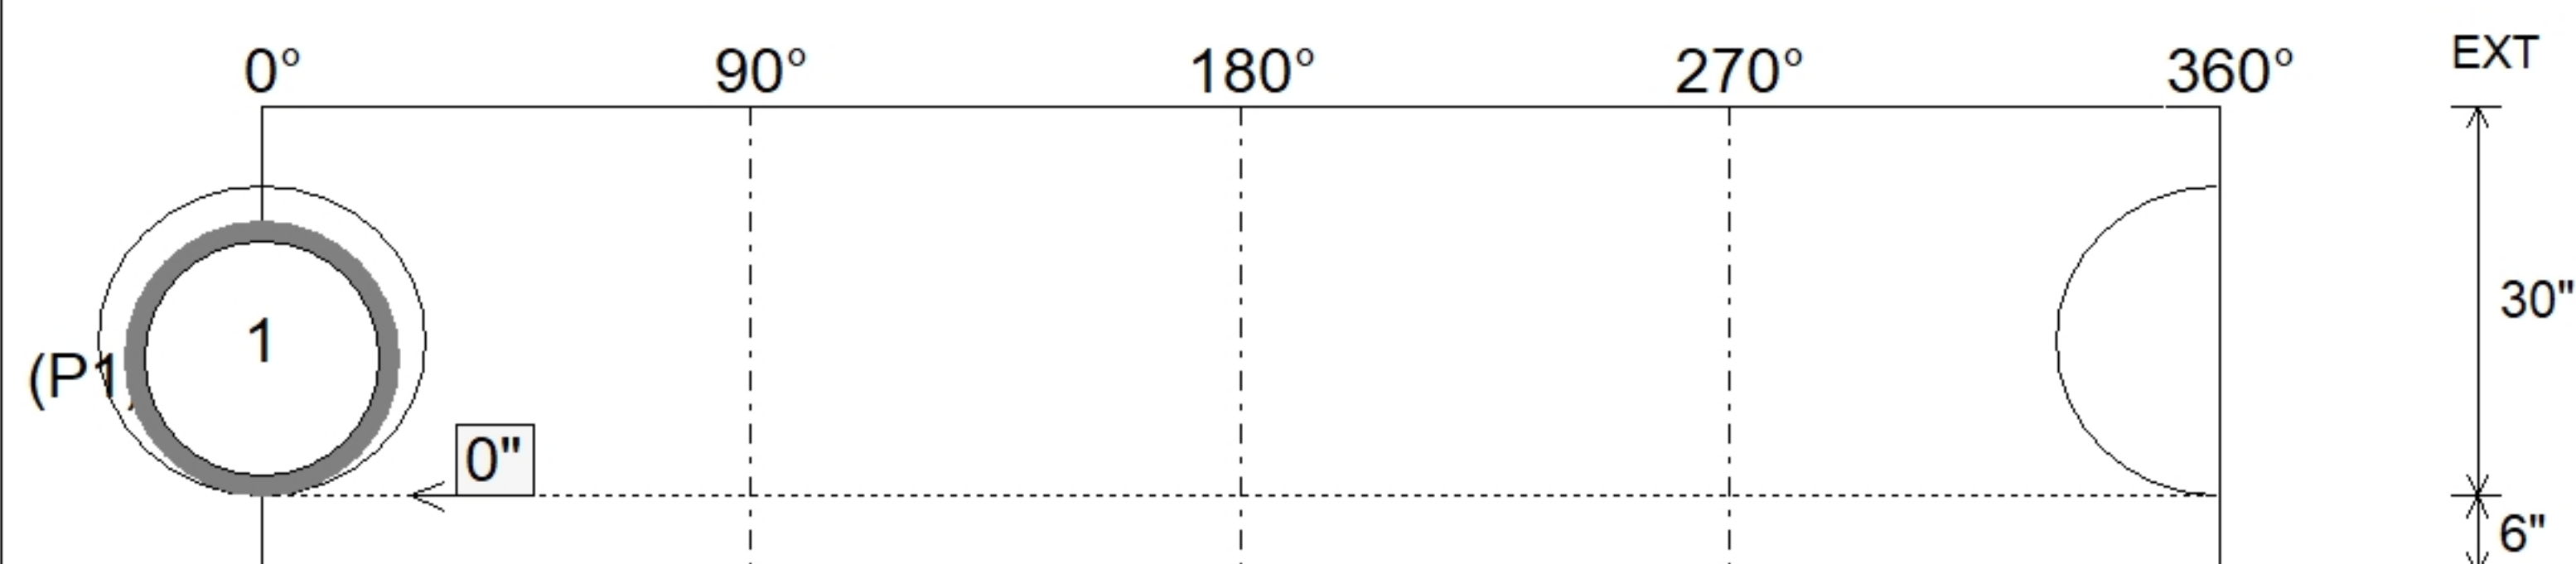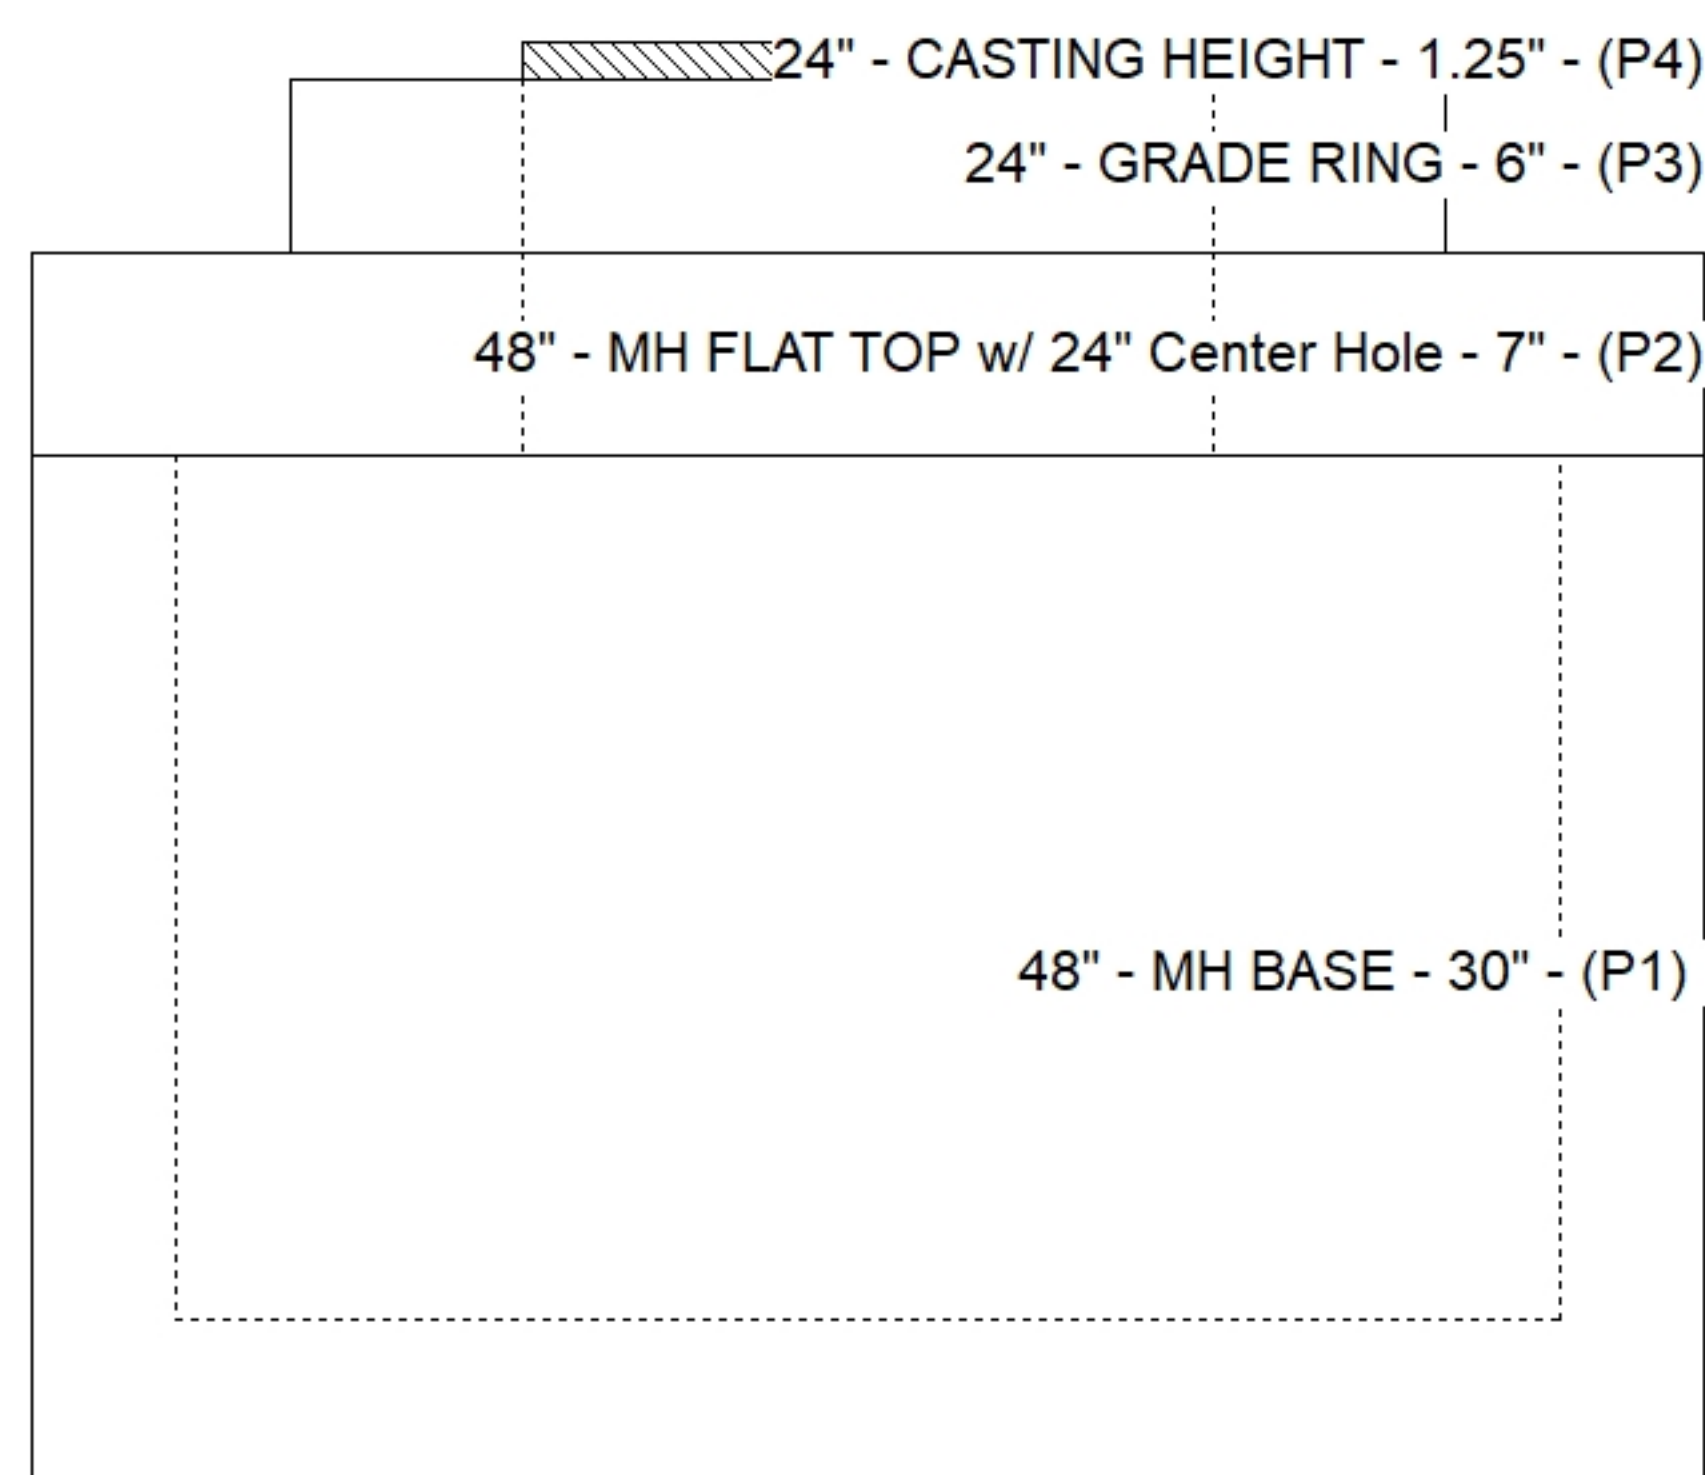

SUBMITTAL  
APPROVED BY: