

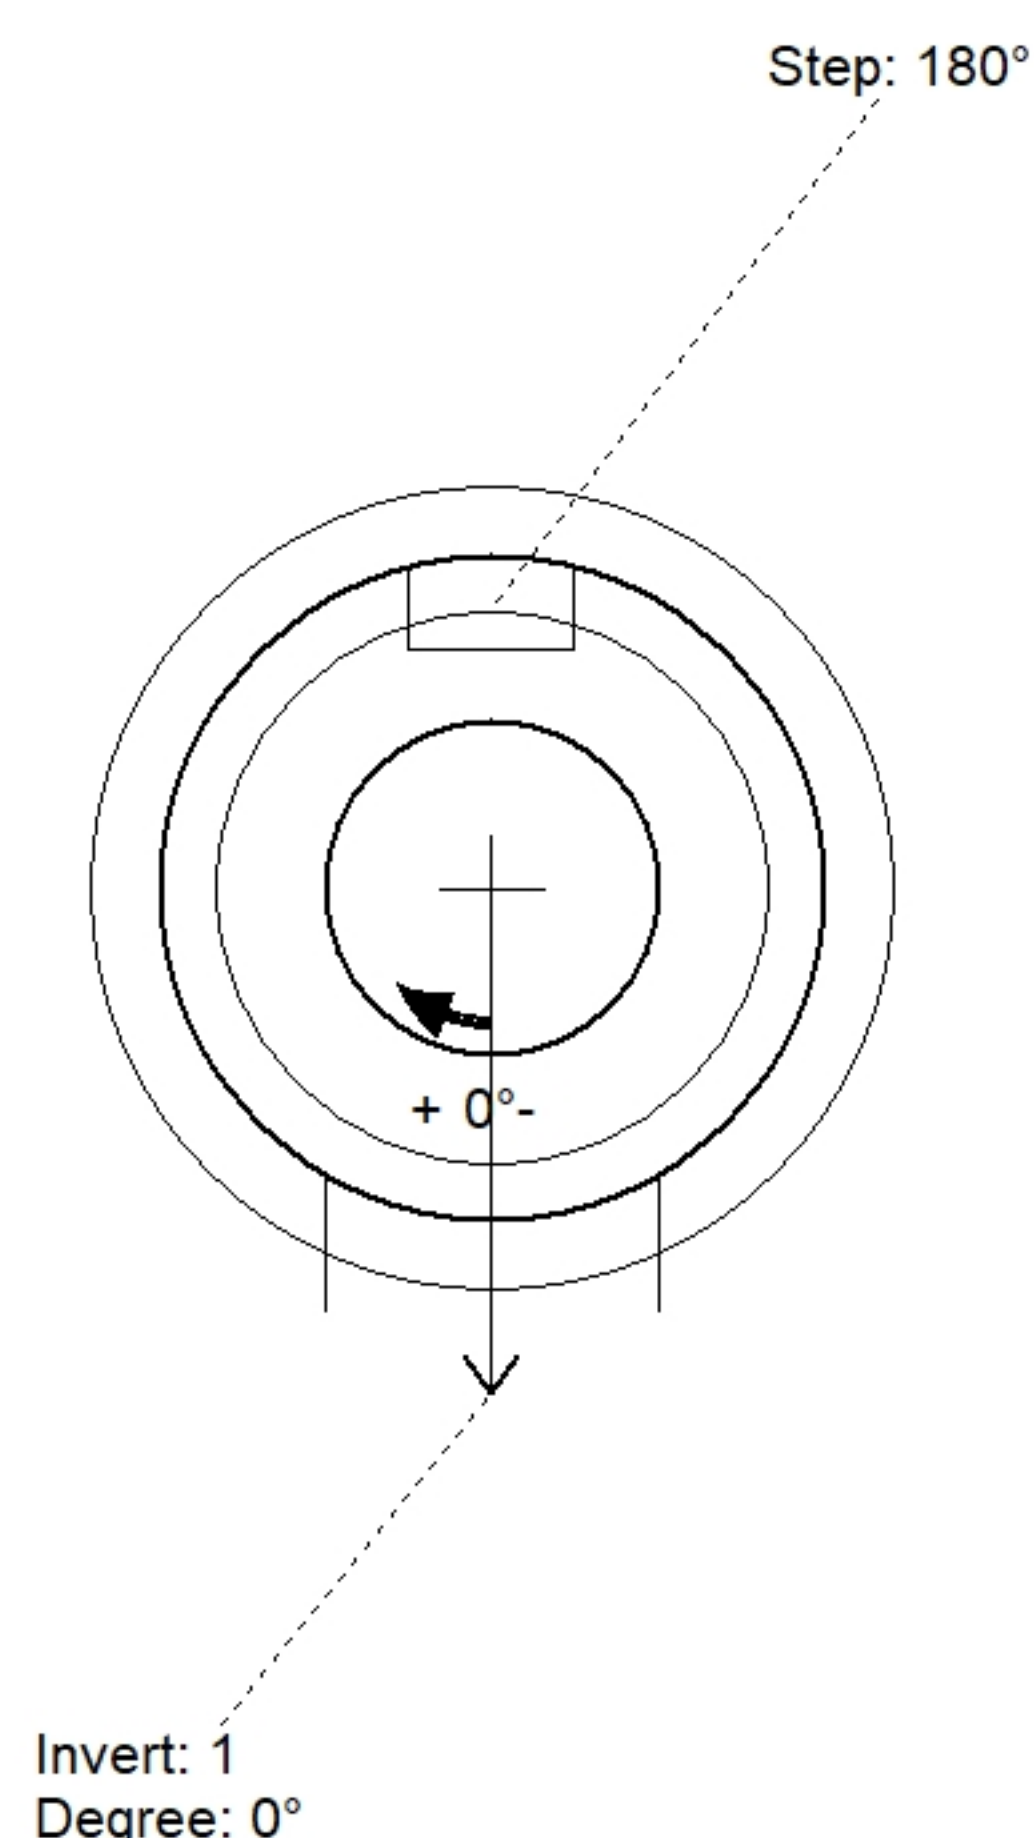


Floor (Bot): 502.567'
Overall Height: 4.188'
Slack: 0.55"

Structure Total: 5584 lb

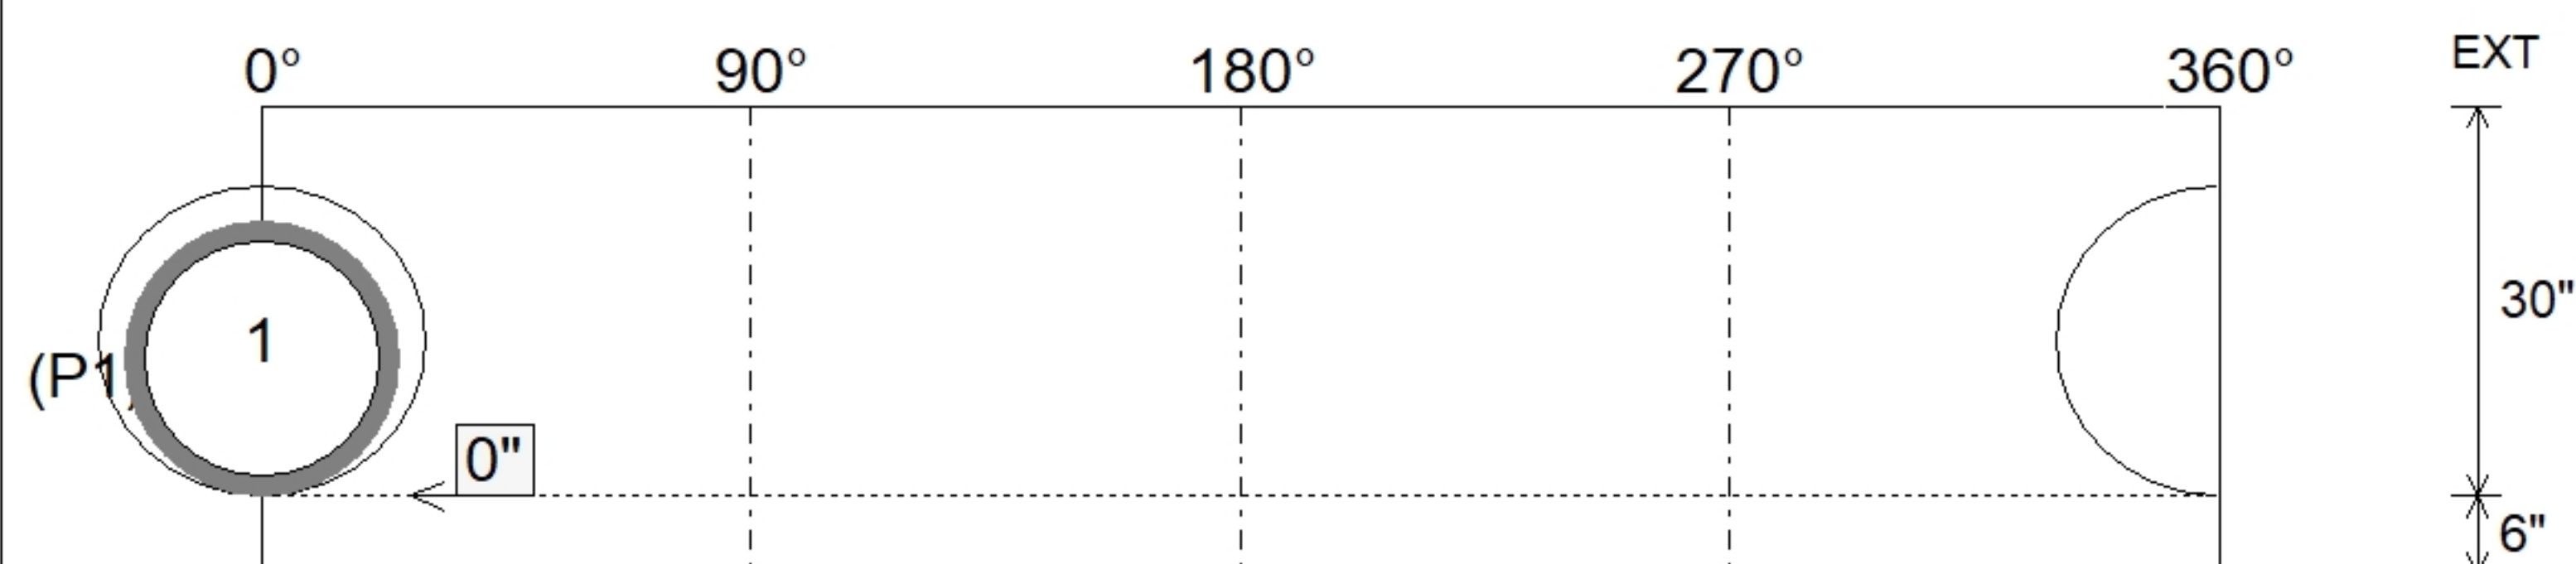

Position	Elev	Angle	Pipe	Pipe OD	Hole	Connector	Up (↓)	Ref
Rim	506.8'							
Reducer								
Invert 1	503.2'	0°	18" HDPE	21.2"	24"	Hole 24	0"	P1
Invert 2								
Invert 3								
Invert 4								
Invert 5								
Invert 6								
Invert 7								
Invert 8								

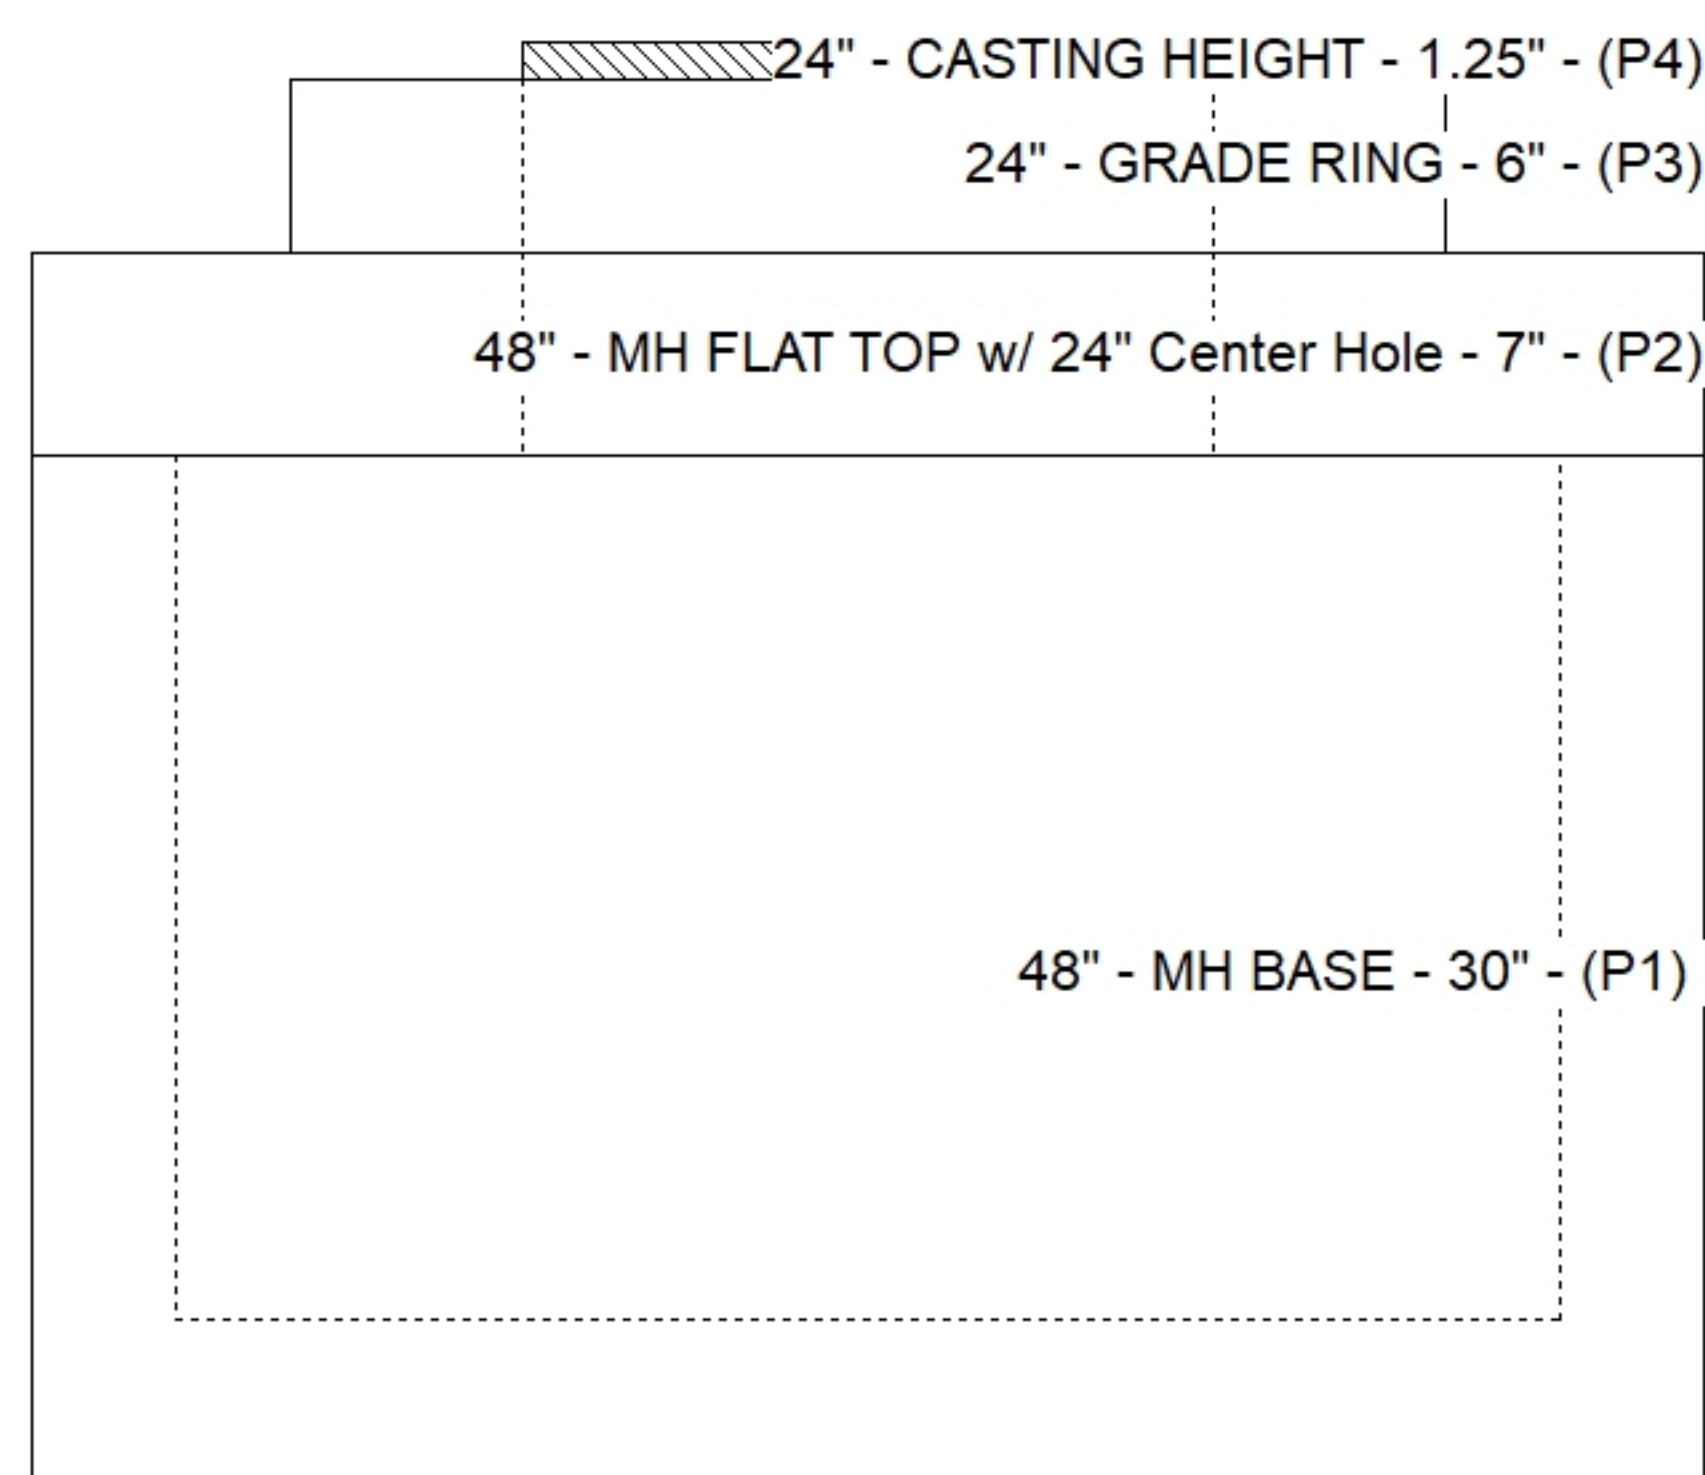

SUBMITTAL
APPROVED BY: