

Contractor: Connhurst, LLC

TECH: Jared - F

Plant: 100



Size: 48"


Rim to Invert: 8.337'

Floor Height: 0"

Slack: 0.044"



REINFORCING PER ASTM A615 (GRADE 60).
- TOP SLAB #5 BAR AT 6" O.C.E.W
- RISER/WALLS (As .12)

Structure Total: 7889 lb

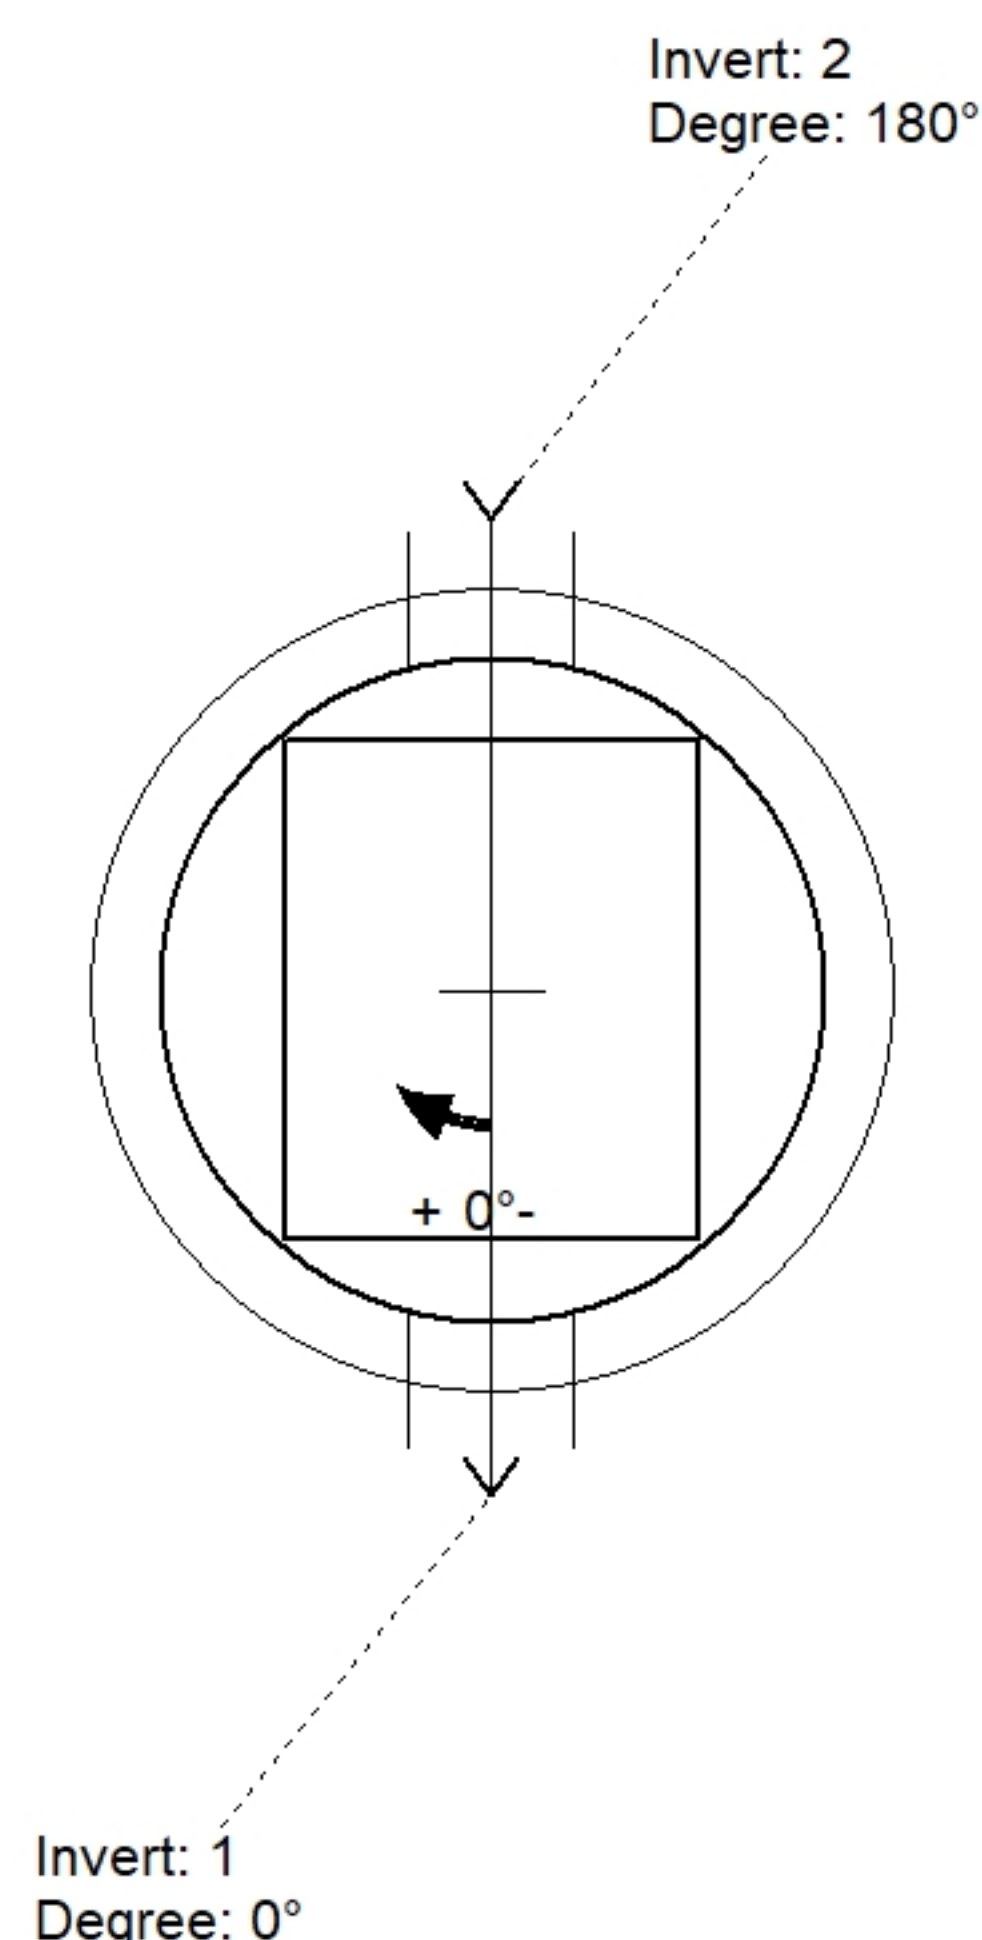

Position	Elev	Angle	Pipe	Pipe OD	Hole	Connector	Up (↓)	Ref
Rim	474.92'							
Reducer								
Invert 1	466.583'	0°	8" PVC C900	9.05"	12" x 12"	DOGHOUSE 12"x12"	4"	P2
Invert 2	466.583'	180°	8" PVC C900	9.05"	12" x 12"	DOGHOUSE 12"x12"	4"	P2
Invert 3								
Invert 4								
Invert 5								
Invert 6								
Invert 7								
Invert 8								

Default - Interior Dimensions

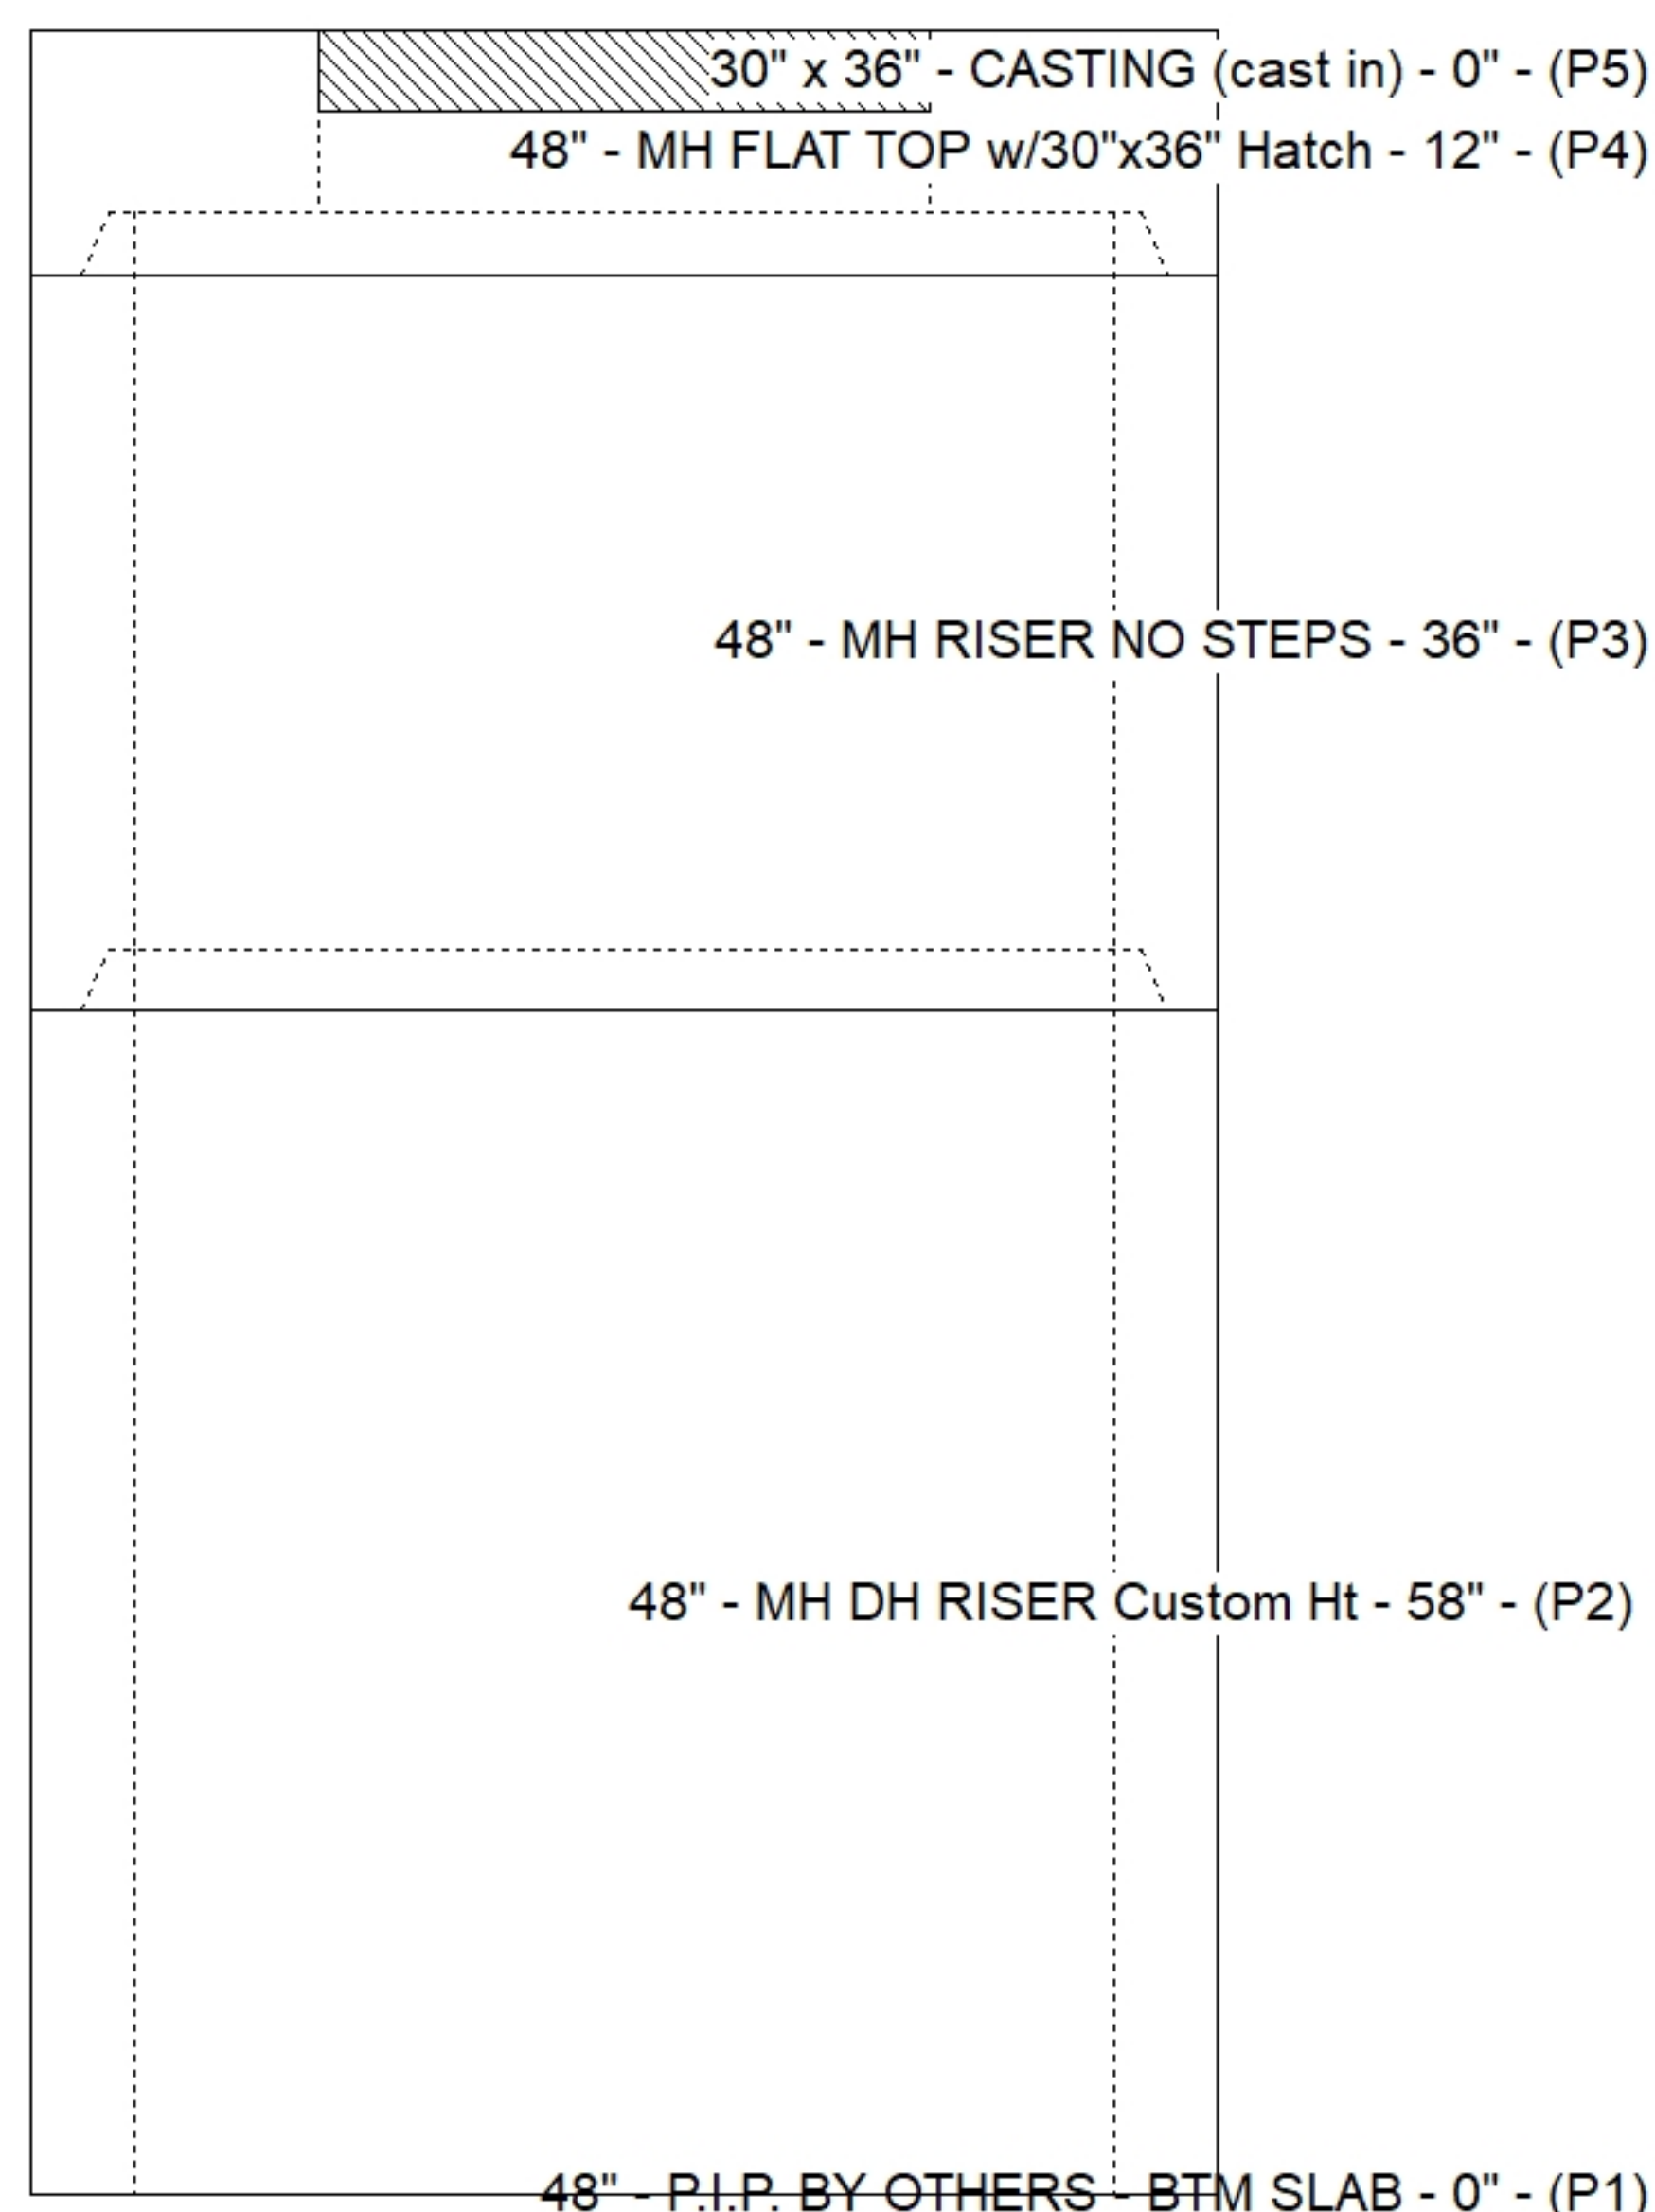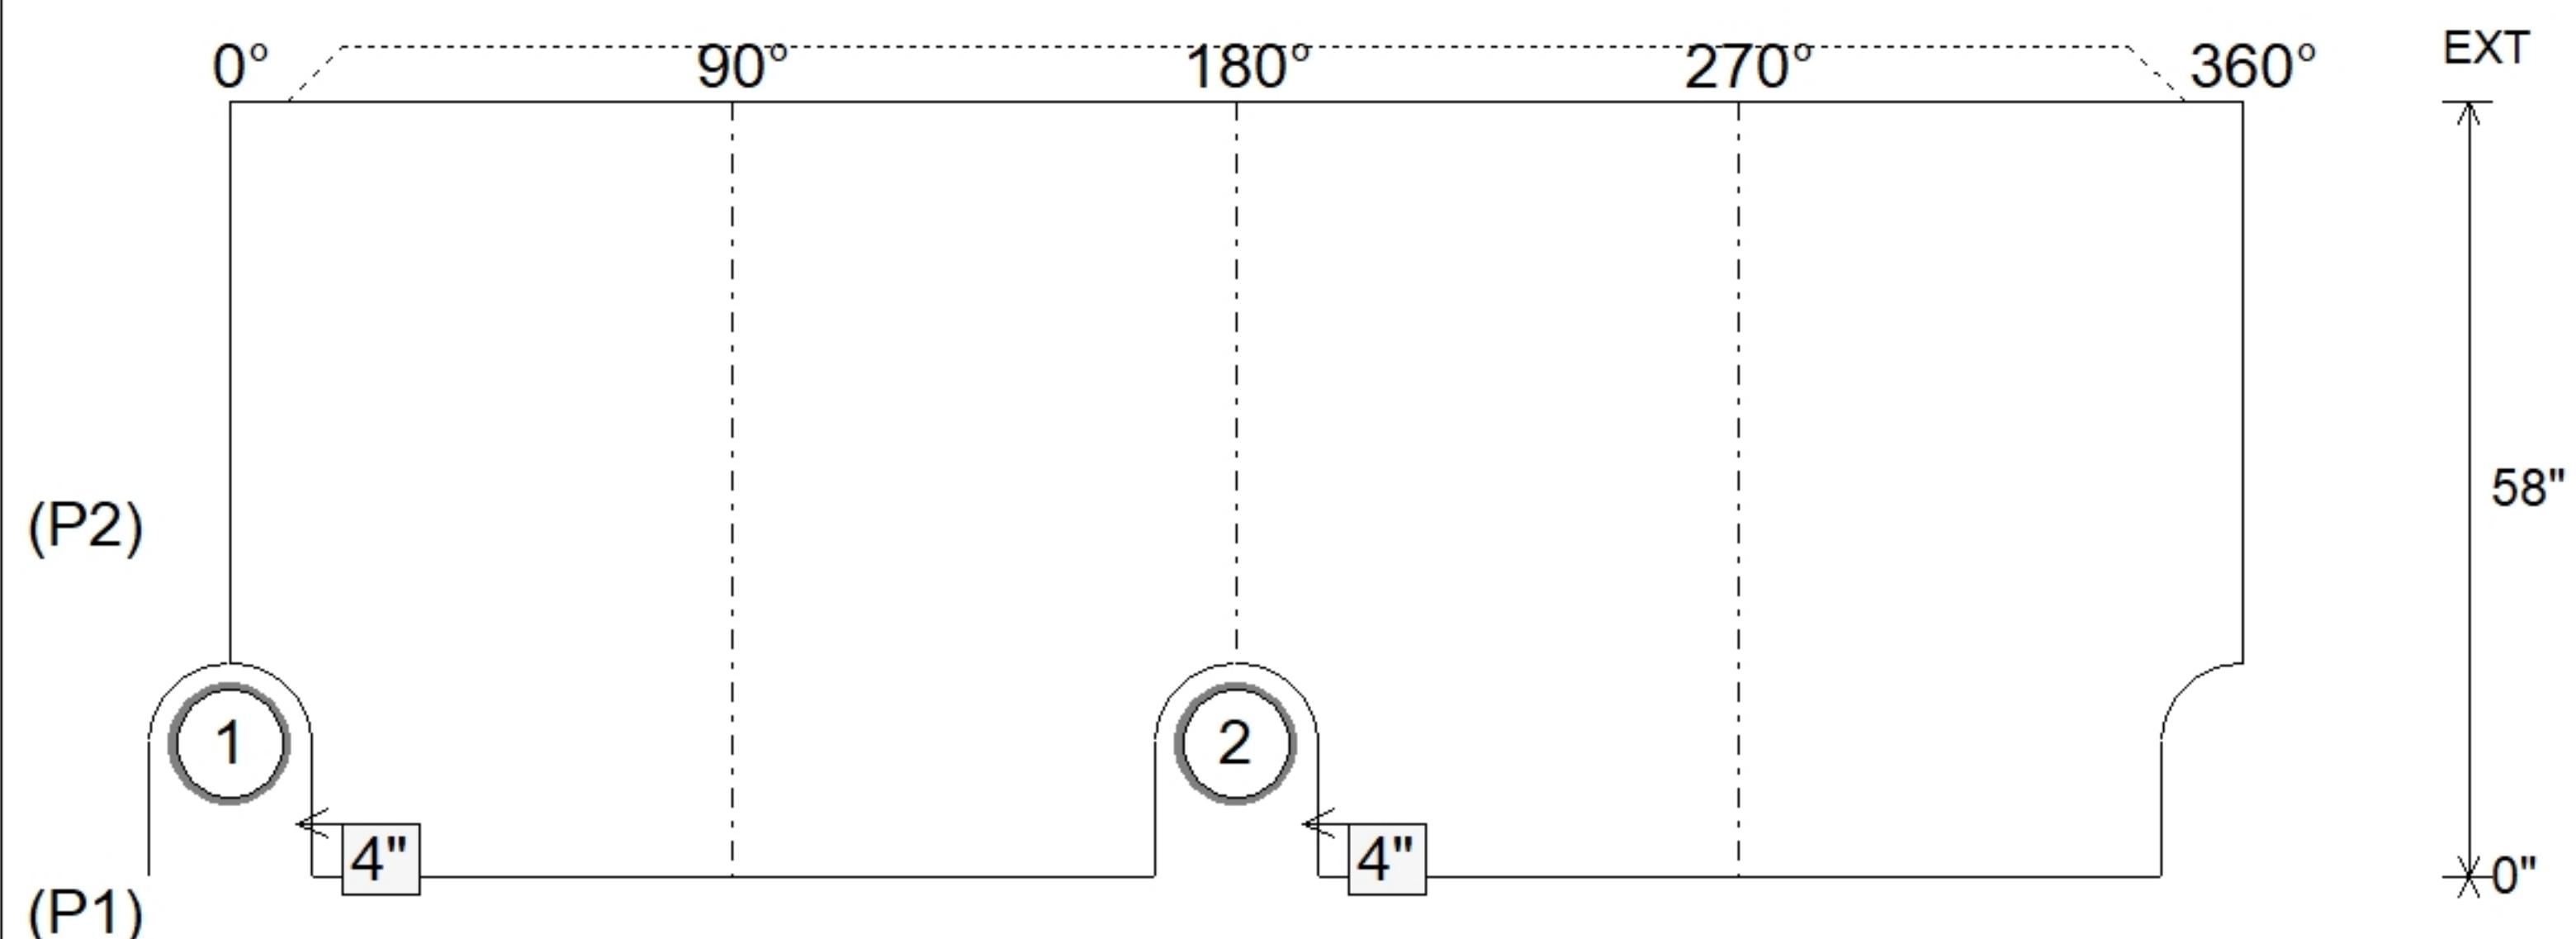

SUBMITTAL
APPROVED BY: