


Contractor: Connhurst, LLC

Plant: 100





Slack: 0.52"

Structure Total: 11902 lb

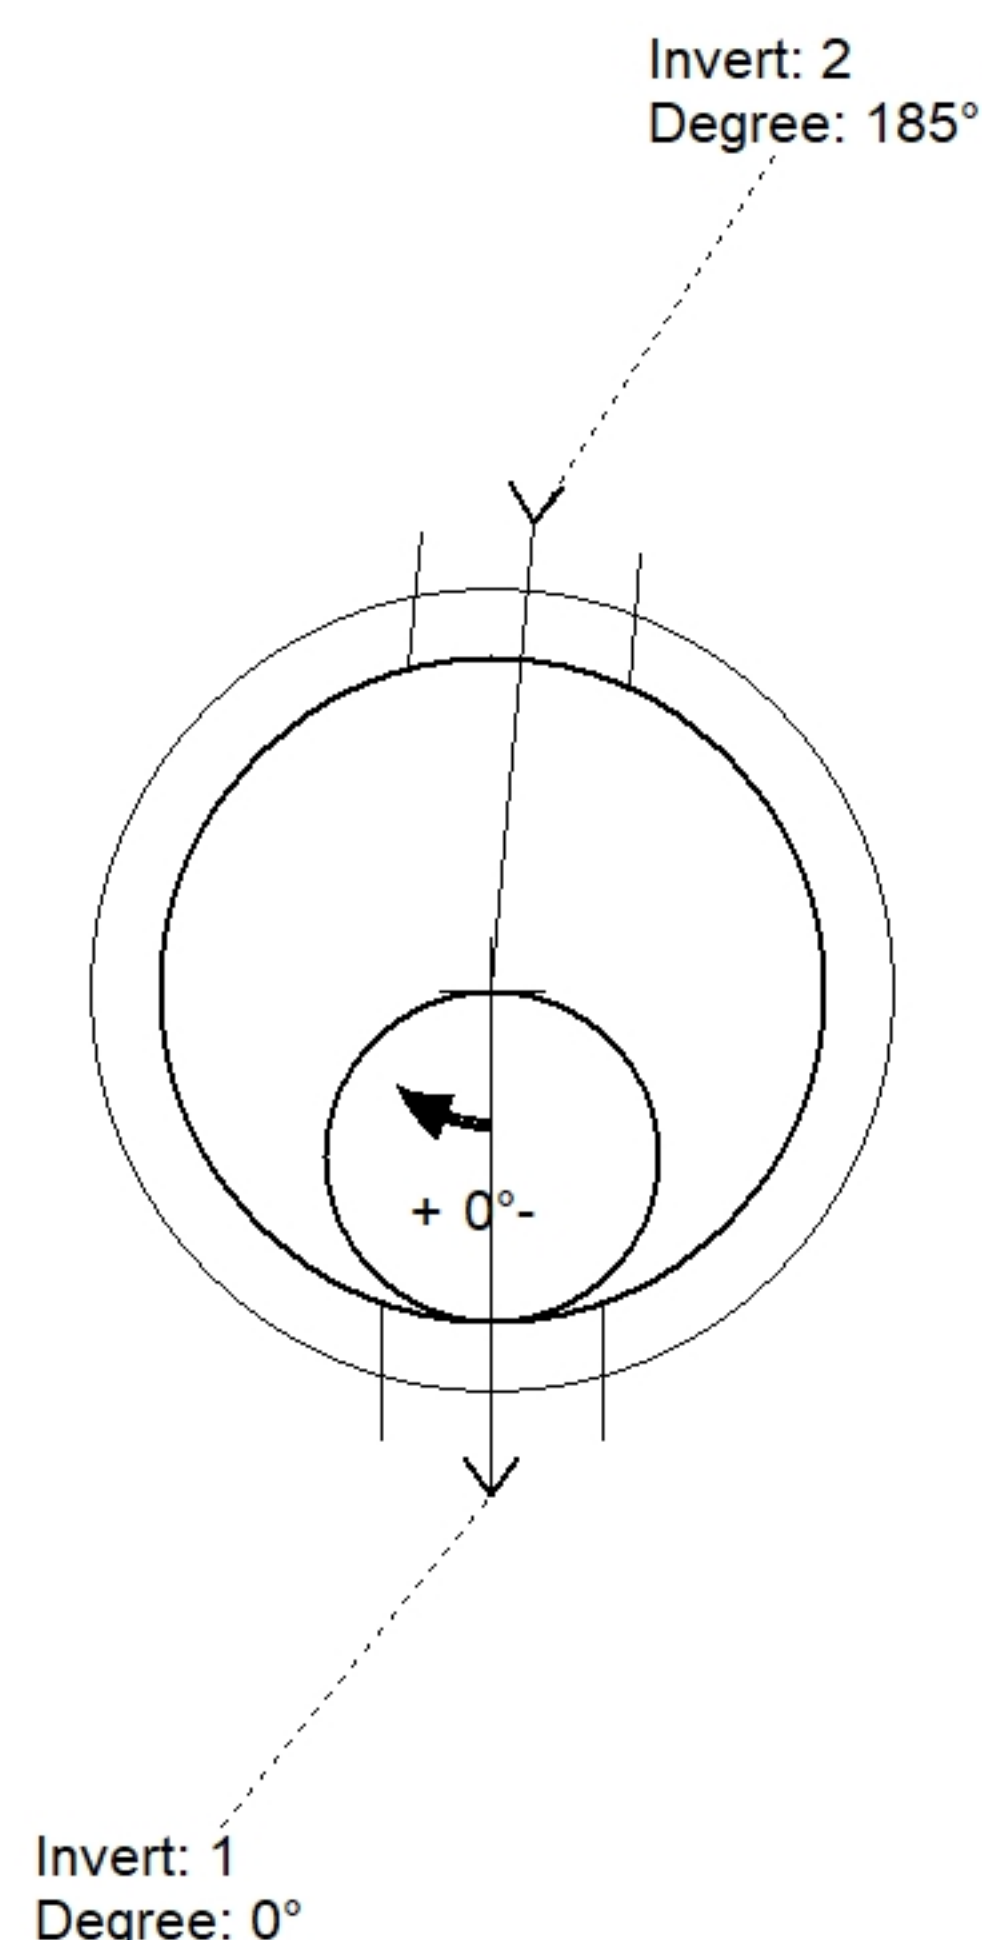

Position	Elev	Angle	Pipe	Pipe OD	Hole	Connector	Up ()	Ref
Rim	553.42'							
Reducer								
Invert 1	542.46'	0°	12" PVC SDR35	12.5"	16"	PSX 16M DD	0"	P1
Invert 2	542.56'	185°	12" PVC SDR35	12.5"	16"	PSX 16M DD	1.2"	P1
Invert 3								
Invert 4								
Invert 5								
Invert 6								
Invert 7								
Invert 8								

Default - Interior Dimensions

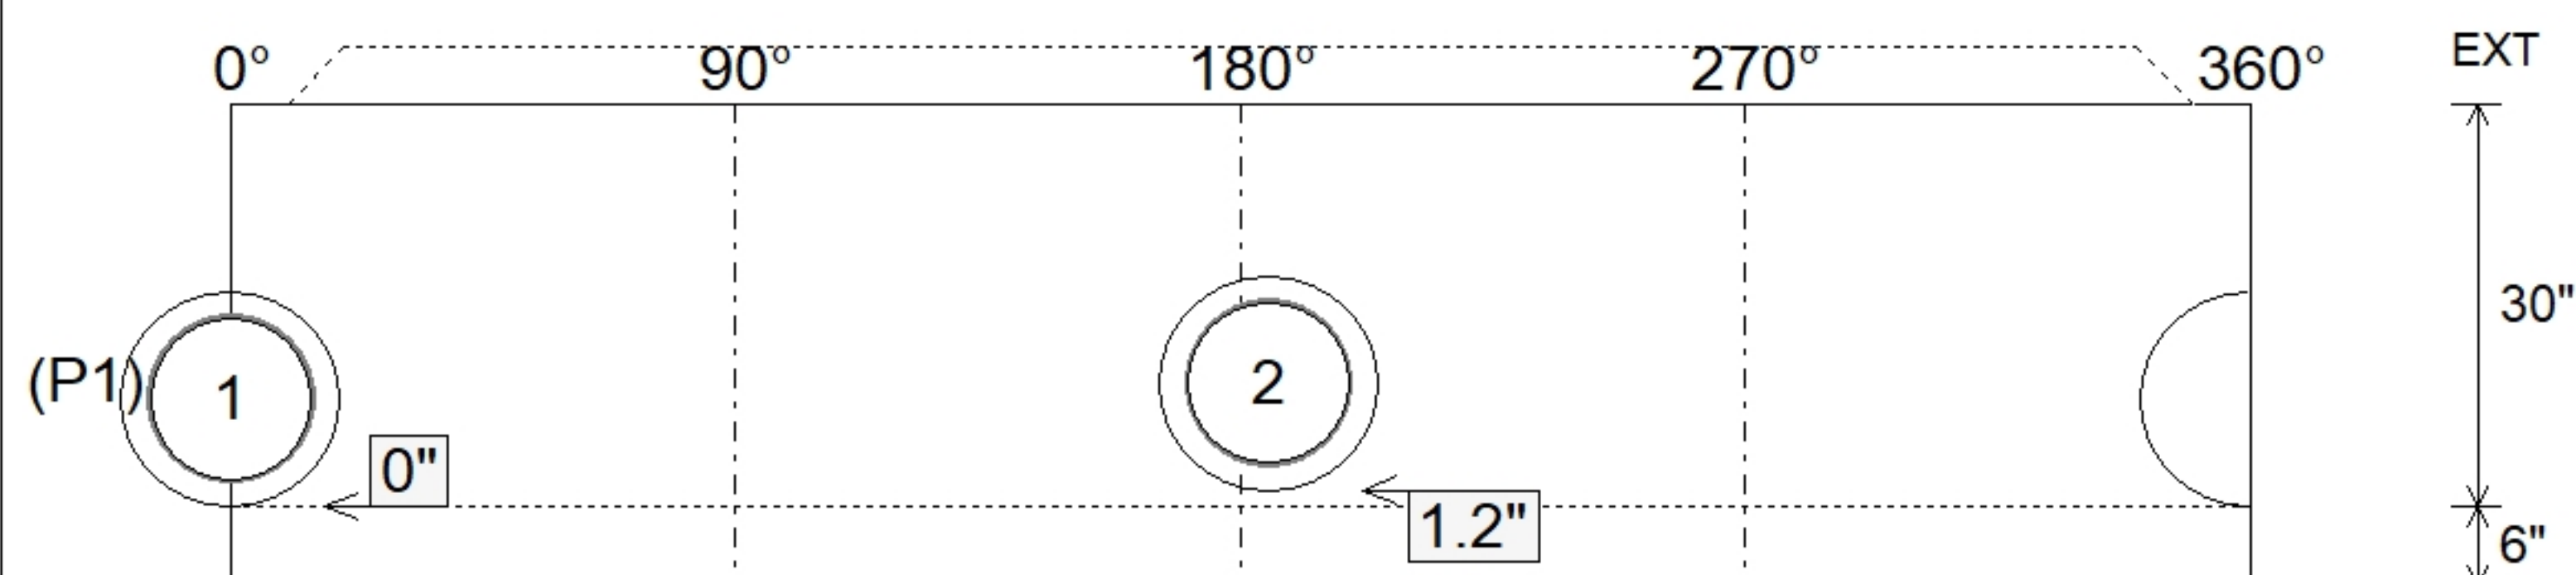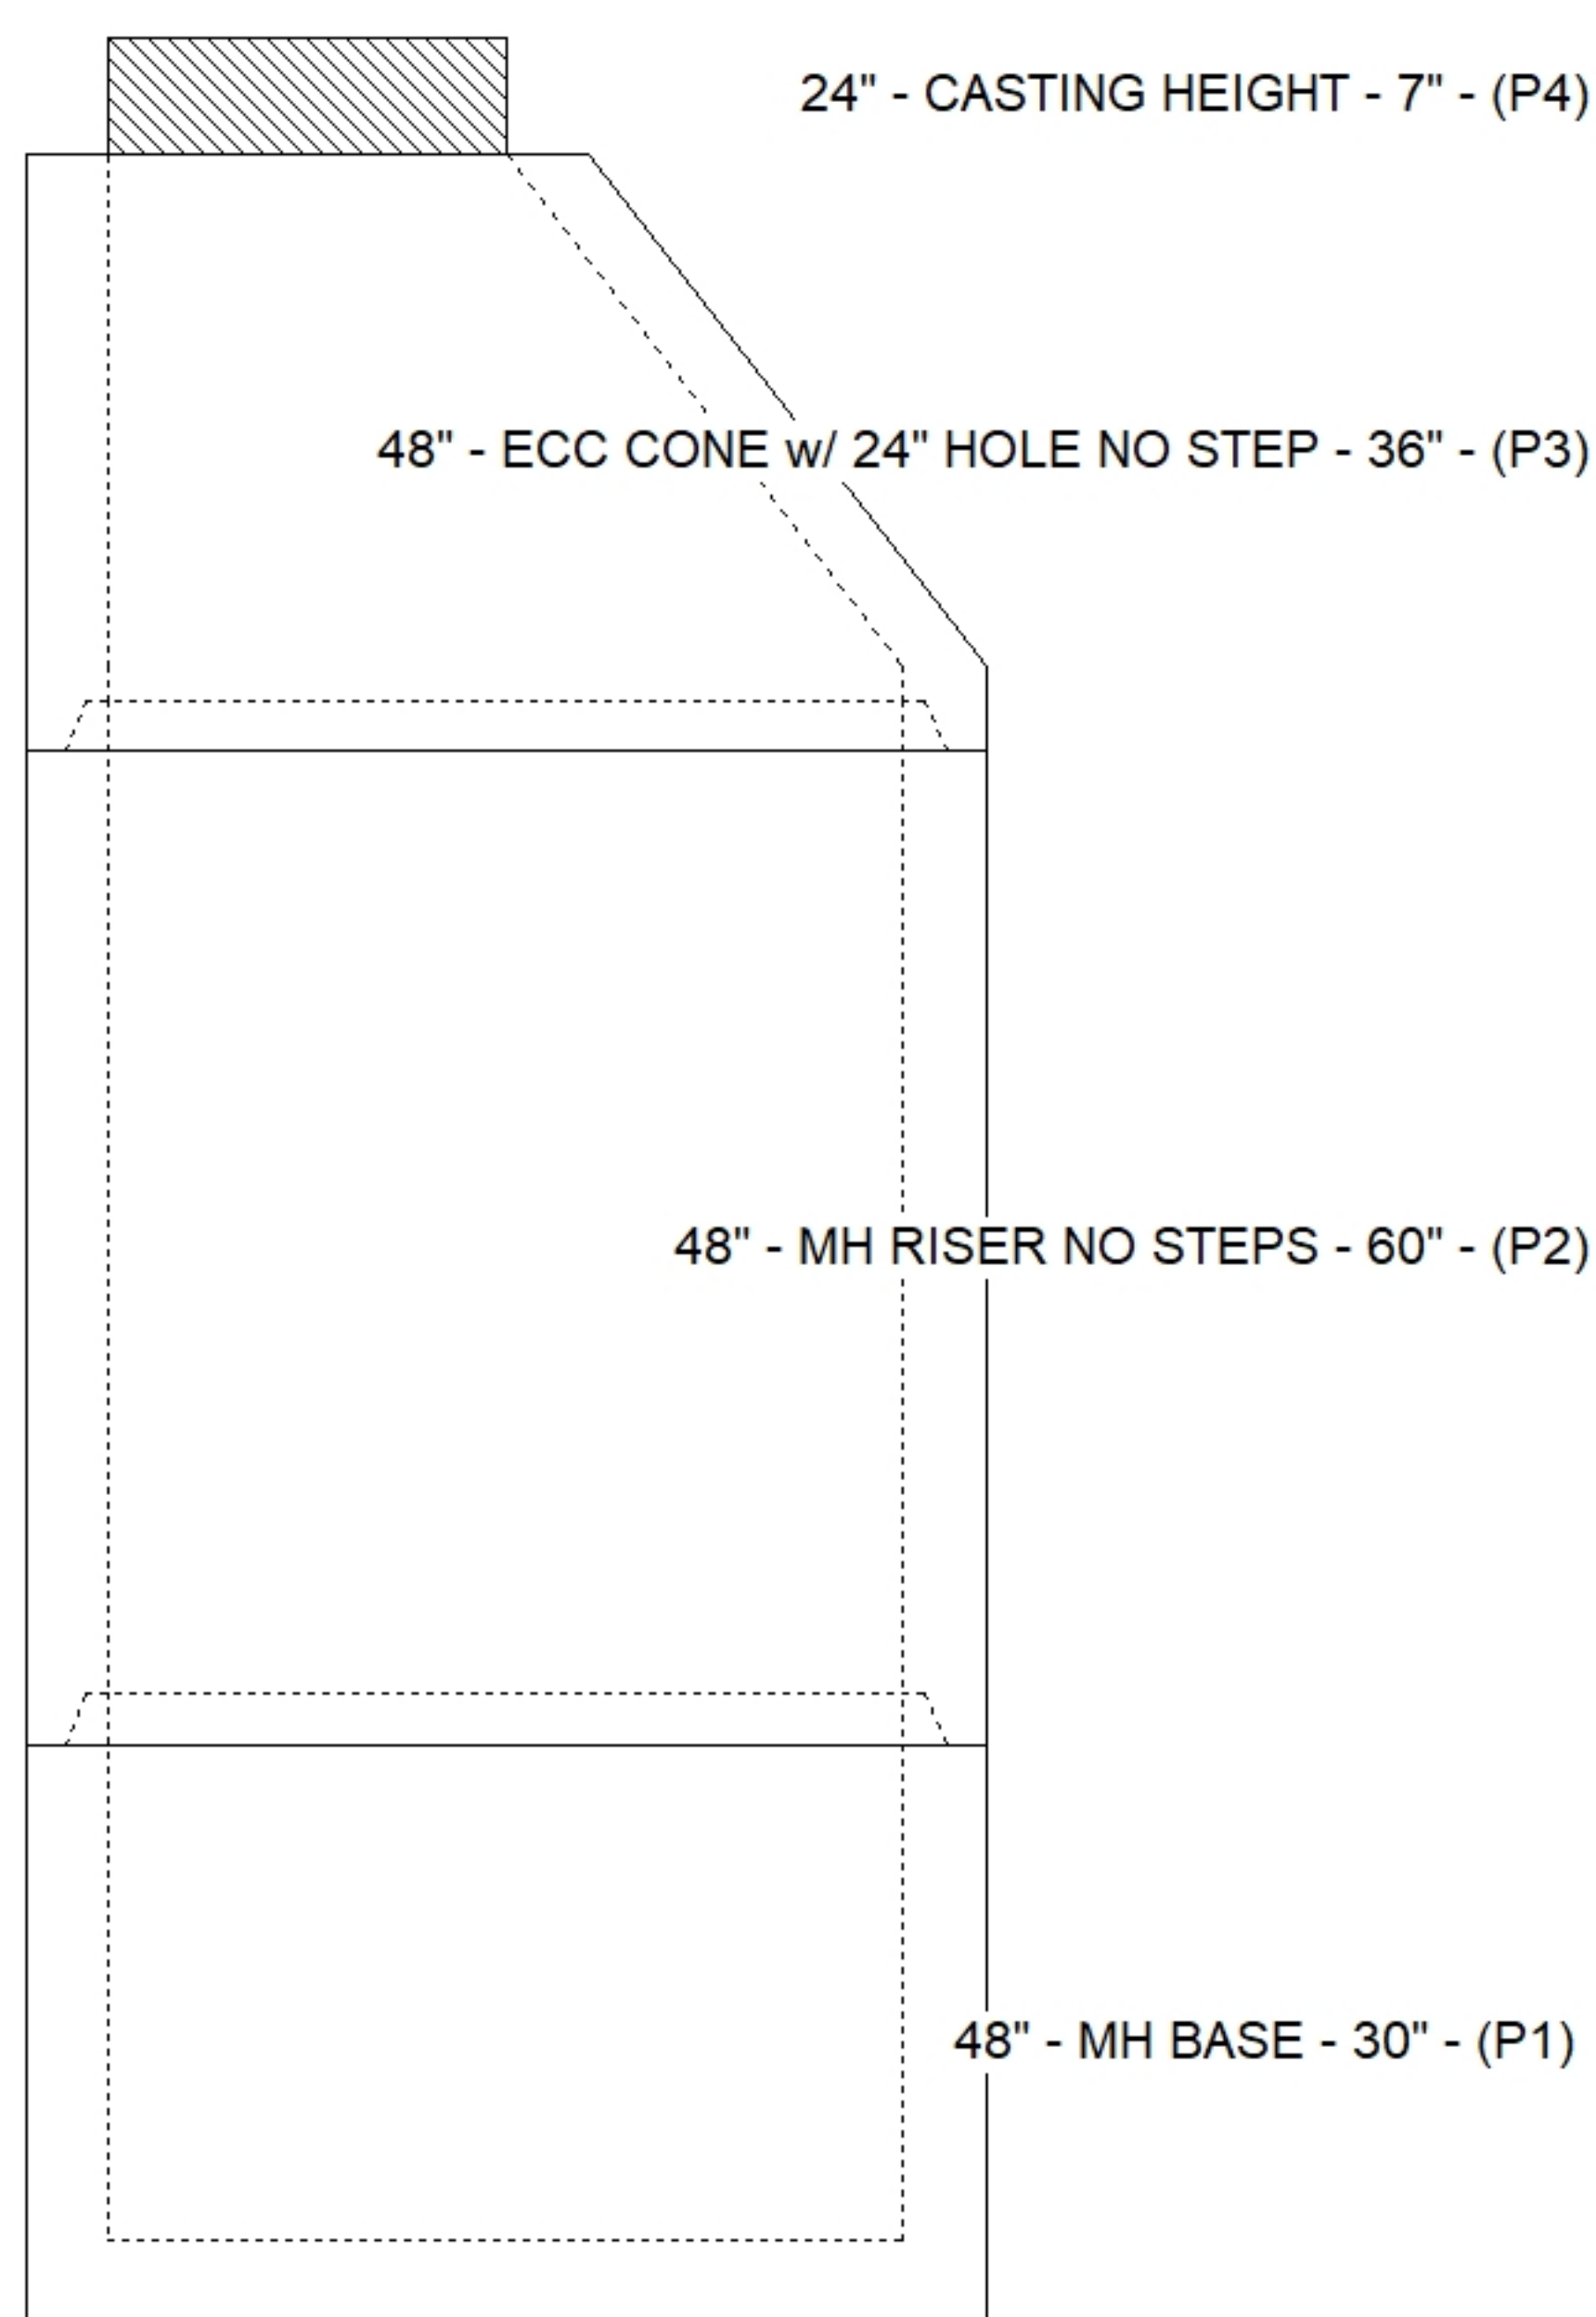

SUBMITTAL
APPROVED BY: