

Contractor: Connhurst, LLC

TECH: Jared - F

Plant: 100



Size: 48"

Rim to Invert: 14.06'

Floor Height: 6"


Slack: 1.72"

- FLOOR (As .31) #5 BARS AT 12" C.C.E.W.

2) PSX - 12-08 DD



16 lb

Structure Total: 14493 lb

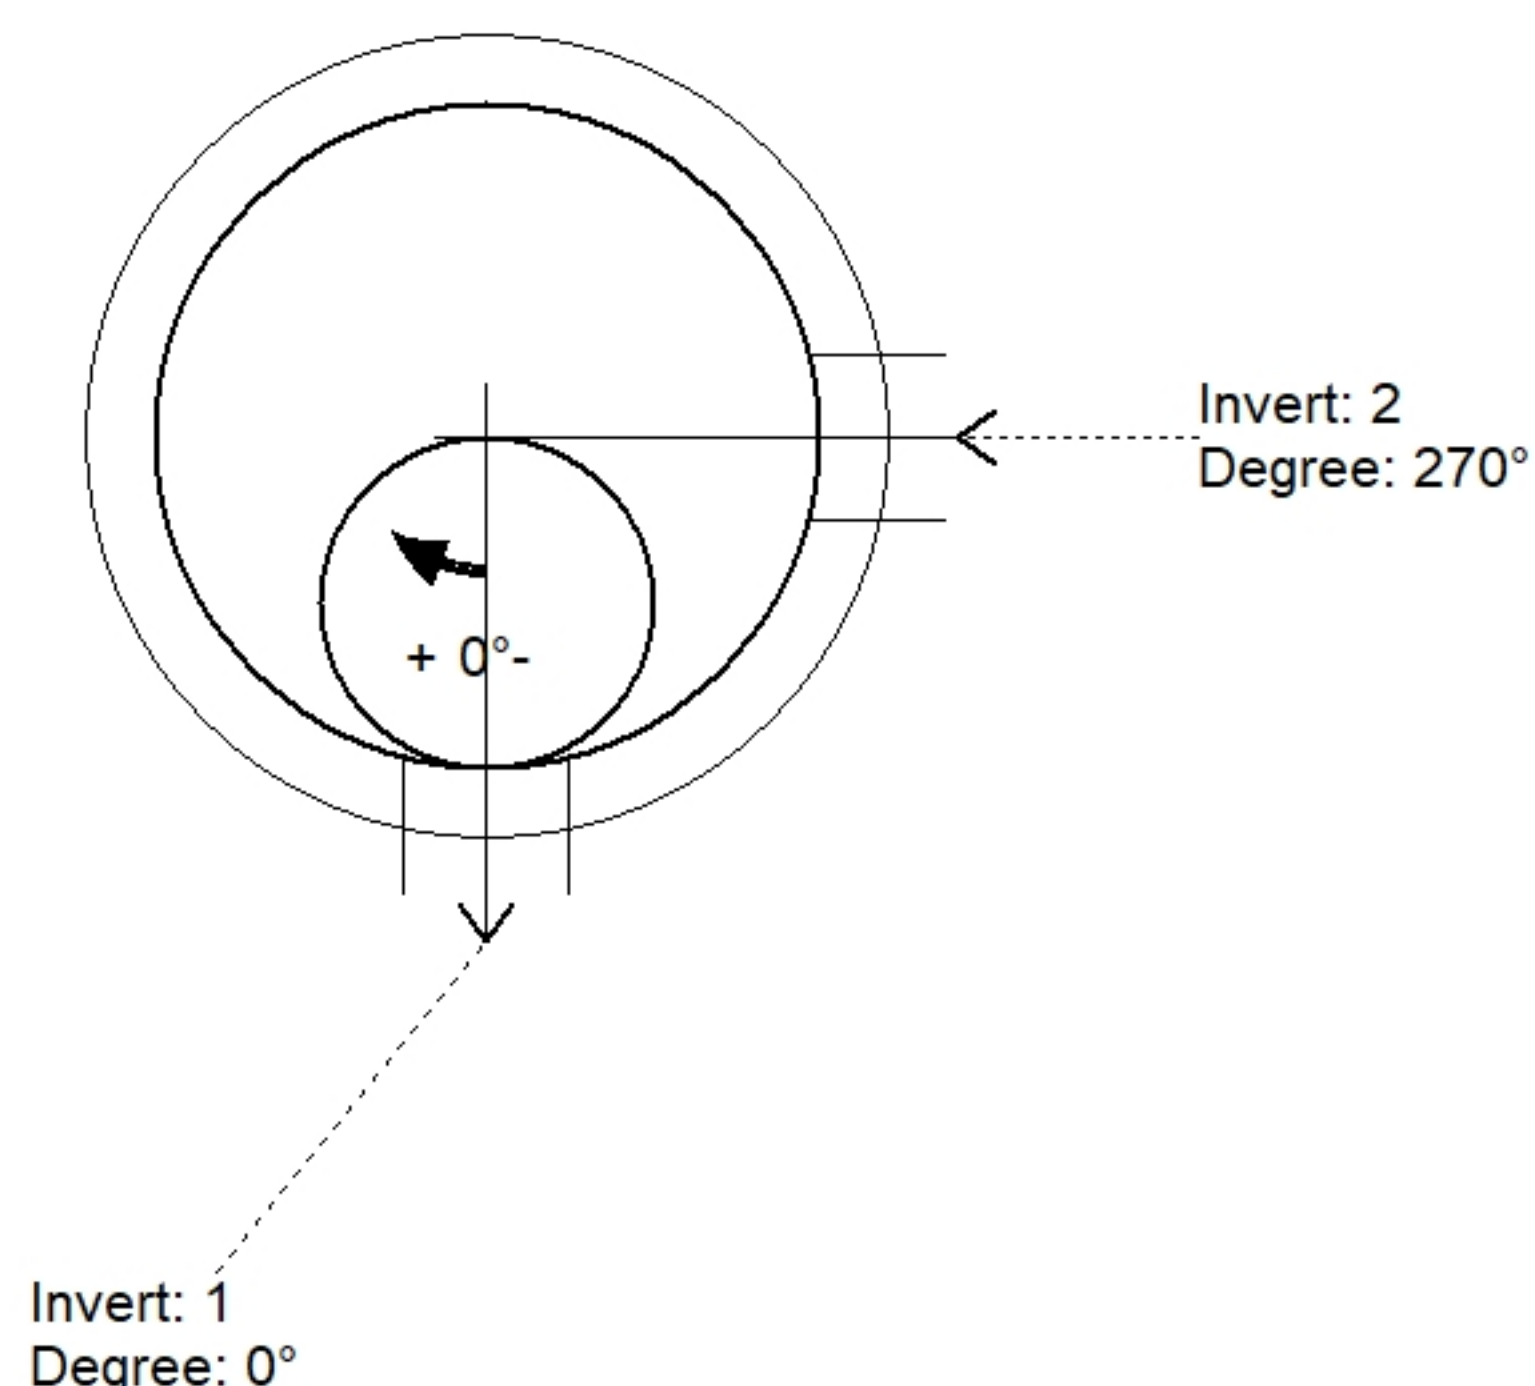

Position	Elev	Angle	Pipe	Pipe OD	Hole	Connector	Up (')	Ref
Rim	558.5'							
Reducer								
Invert 1	544.44'	0°	8" PVC SDR35	8.5"	12"	PSX 12-08 DD	0"	P1
Invert 2	544.54'	270°	8" PVC SDR35	8.5"	12"	PSX 12-08 DD	1.2"	P1
Invert 3								
Invert 4								
Invert 5								
Invert 6								
Invert 7								
Invert 8								

Default - Interior Dimensions

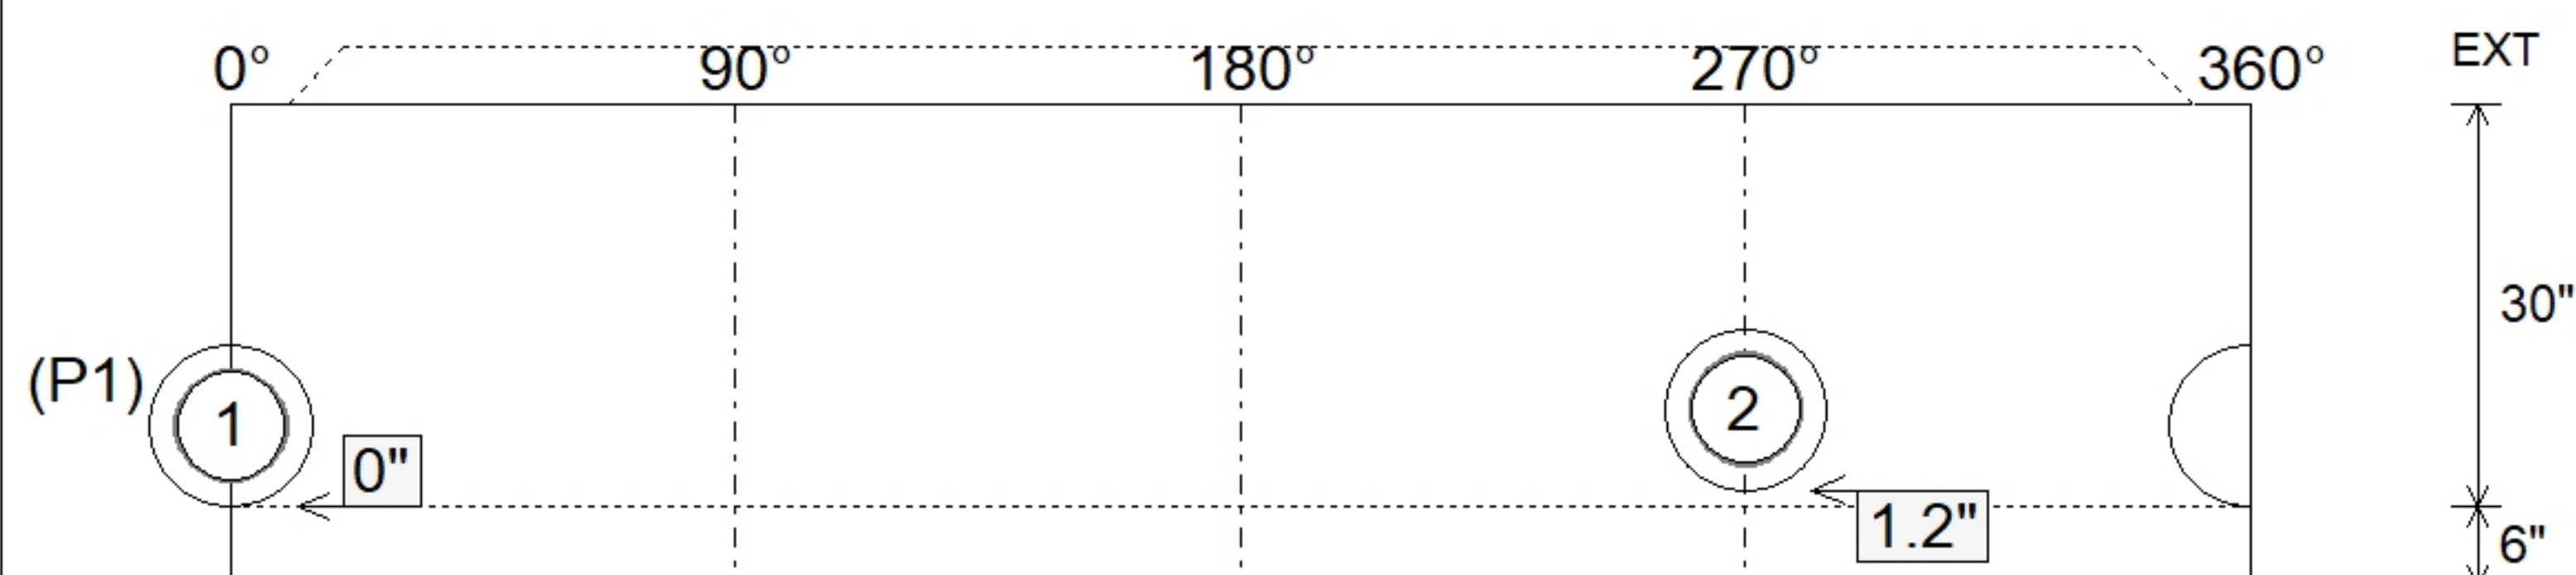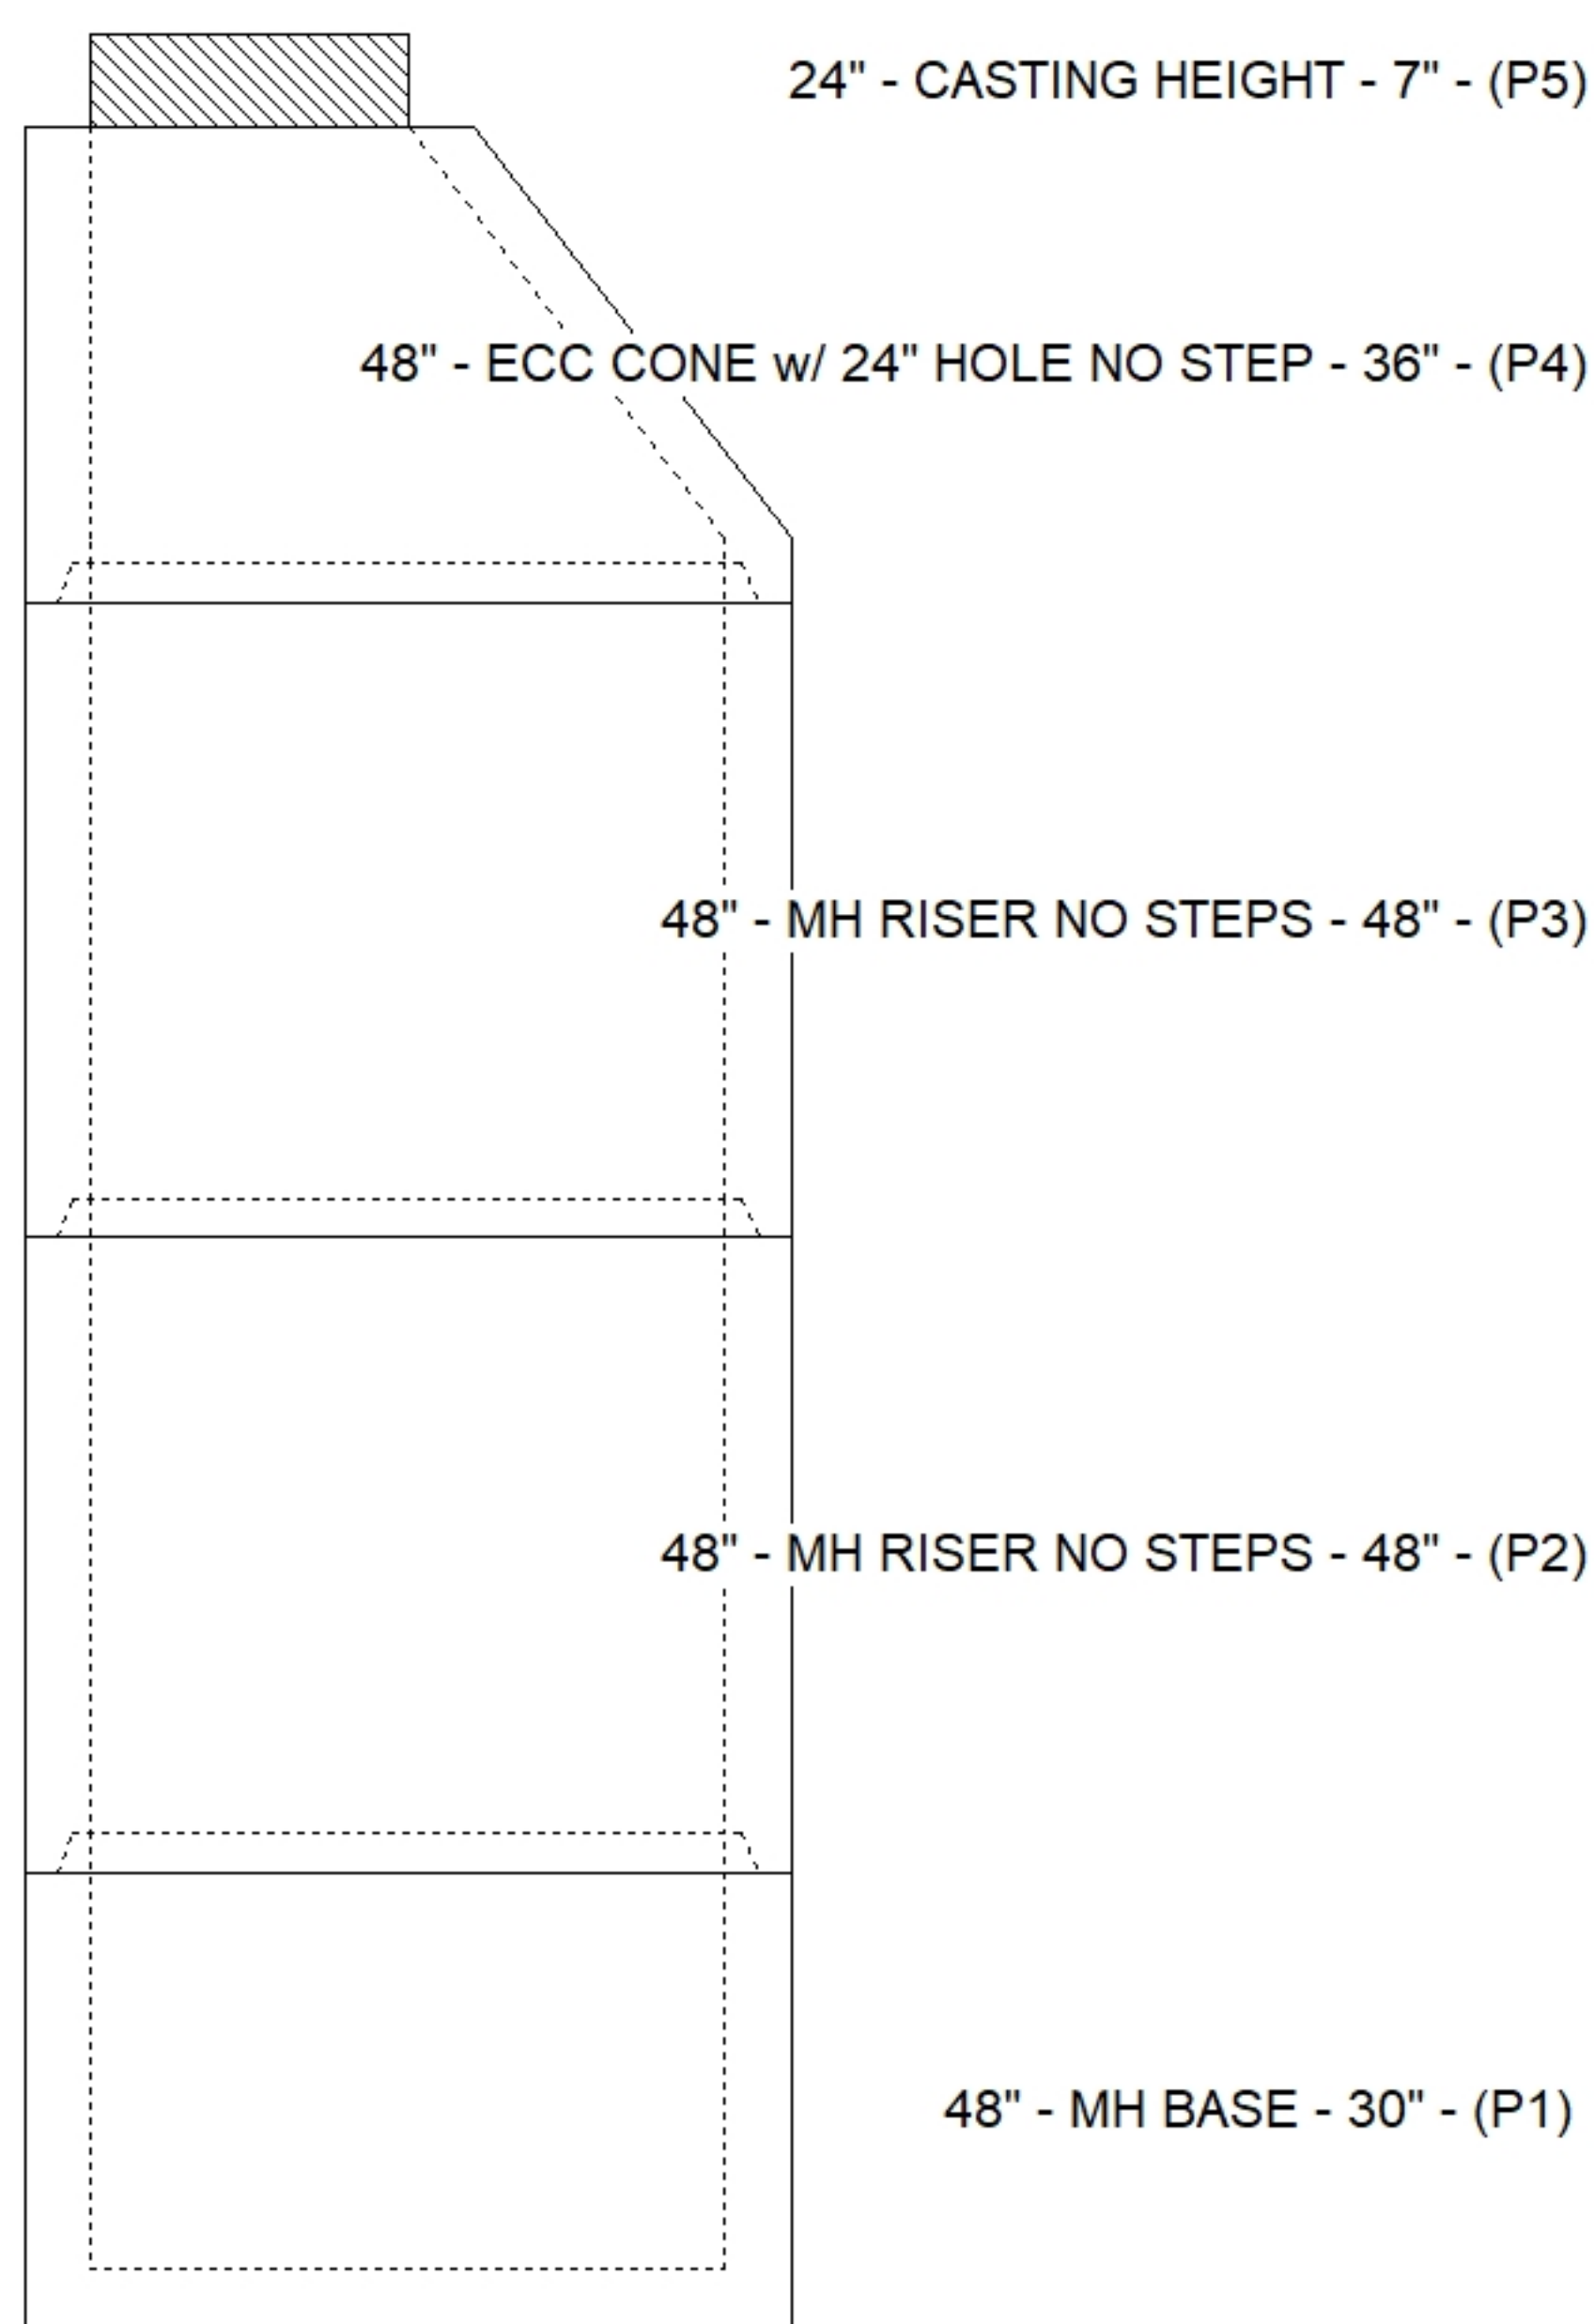

SUBMITTAL
APPROVED BY: