




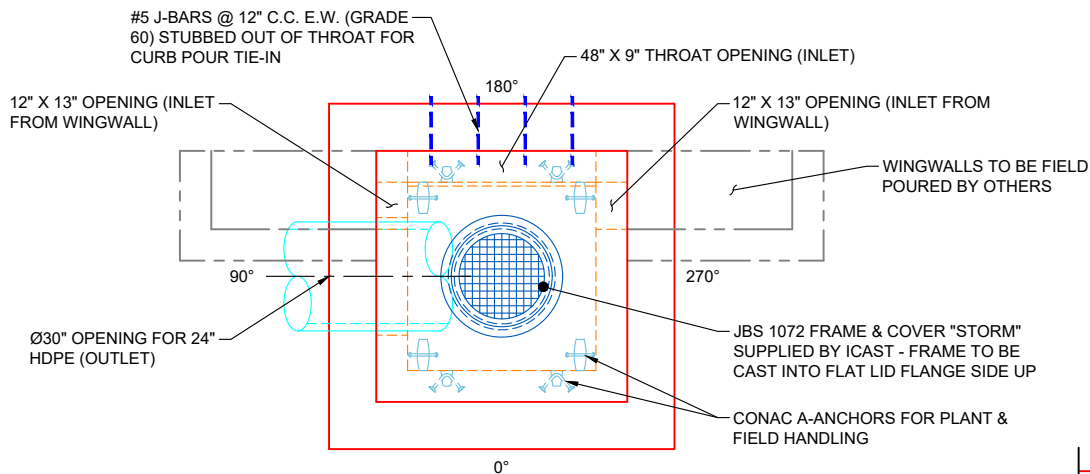


PLAN VIEW

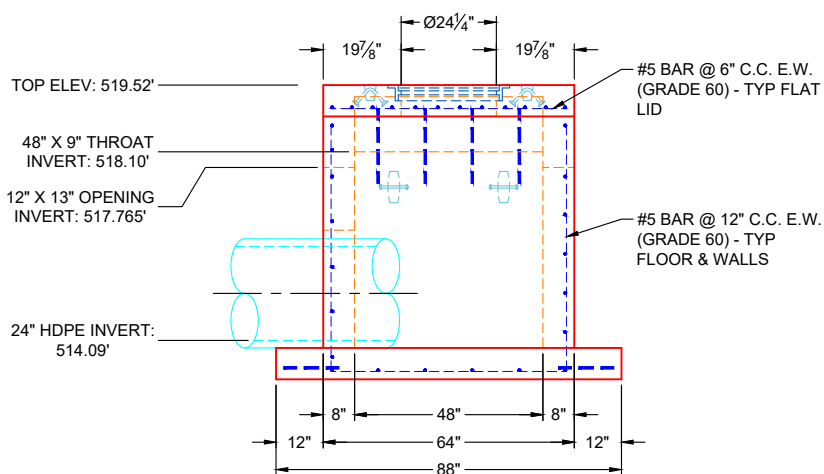

FRONT VIEW

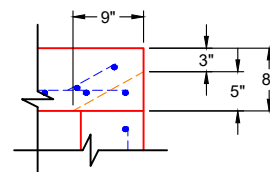

DETAIL "A"

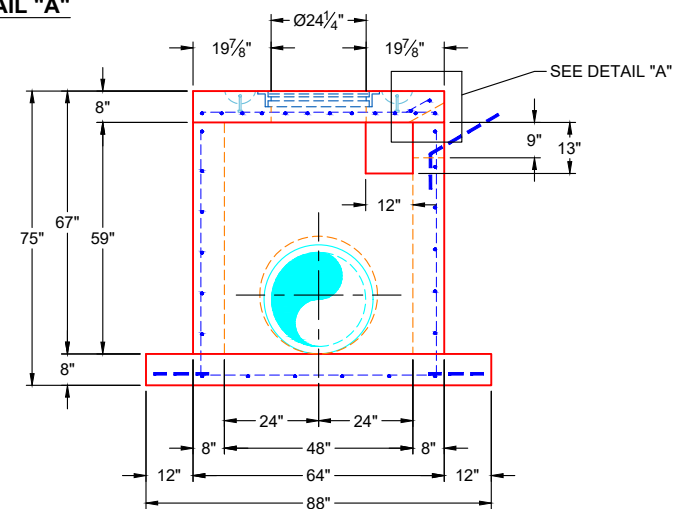

SIDE VIEW

GENERAL NOTES:

1. MANUFACTURED PER ASTM C-913 SPECIFICATIONS
2. CONCRETE: 4,500 PSI AT 28 DAYS
3. REINFORCEMENT:
- FLAT LID: #5 BAR @ 6" C.C. E.W. (GRADE 60)
- BASE: #5 BAR @ 12" C.C. E.W. (GRADE 60)
4. WEIGHTS:
8" FLAT LID 2,507 LBS
59" BASE W/ 12" EXT. FLANGE 13,378 LBS
TOTAL WEIGHT 15,885 LBS
5. JOINT SEALANT: CONSEAL CS-102 - 1" (SINGLE ROW)
6. NO STORM INVERT & NO STEPS
7. JBS 1072 FRAME & COVER "STORM" SUPPLIED BY ICAST - FRAME TO BE CAST INTO FLAT LID FLANGE SIDE UP
8. WINGWALLS TO BE FIELD POURED BY OTHERS

REVISION INFORMATION

REV. DATE: NO REVISIONS TO DATE



SUBMITTAL DRAWING: 48" X 48" CURB BOX INLET

CUSTOMER: STEWART RICHEY

PROJECT: WALMART FUEL STATION 00674-1008

STRUCTURE: CI 1 (3)

QUOTE/SALES ORDER NO: 26-1075

CHECKED BY: B. SMITH

DRAWN BY: ADVENSER

DATE: 06/12/26

SCALE: NTS

PG. 1 OF 1