

Contractor: Cleary Construction, Inc.


TECH: J. Coppage - F

Plant: 100





Slack: 0.4"

Structure Total: 10406 lb

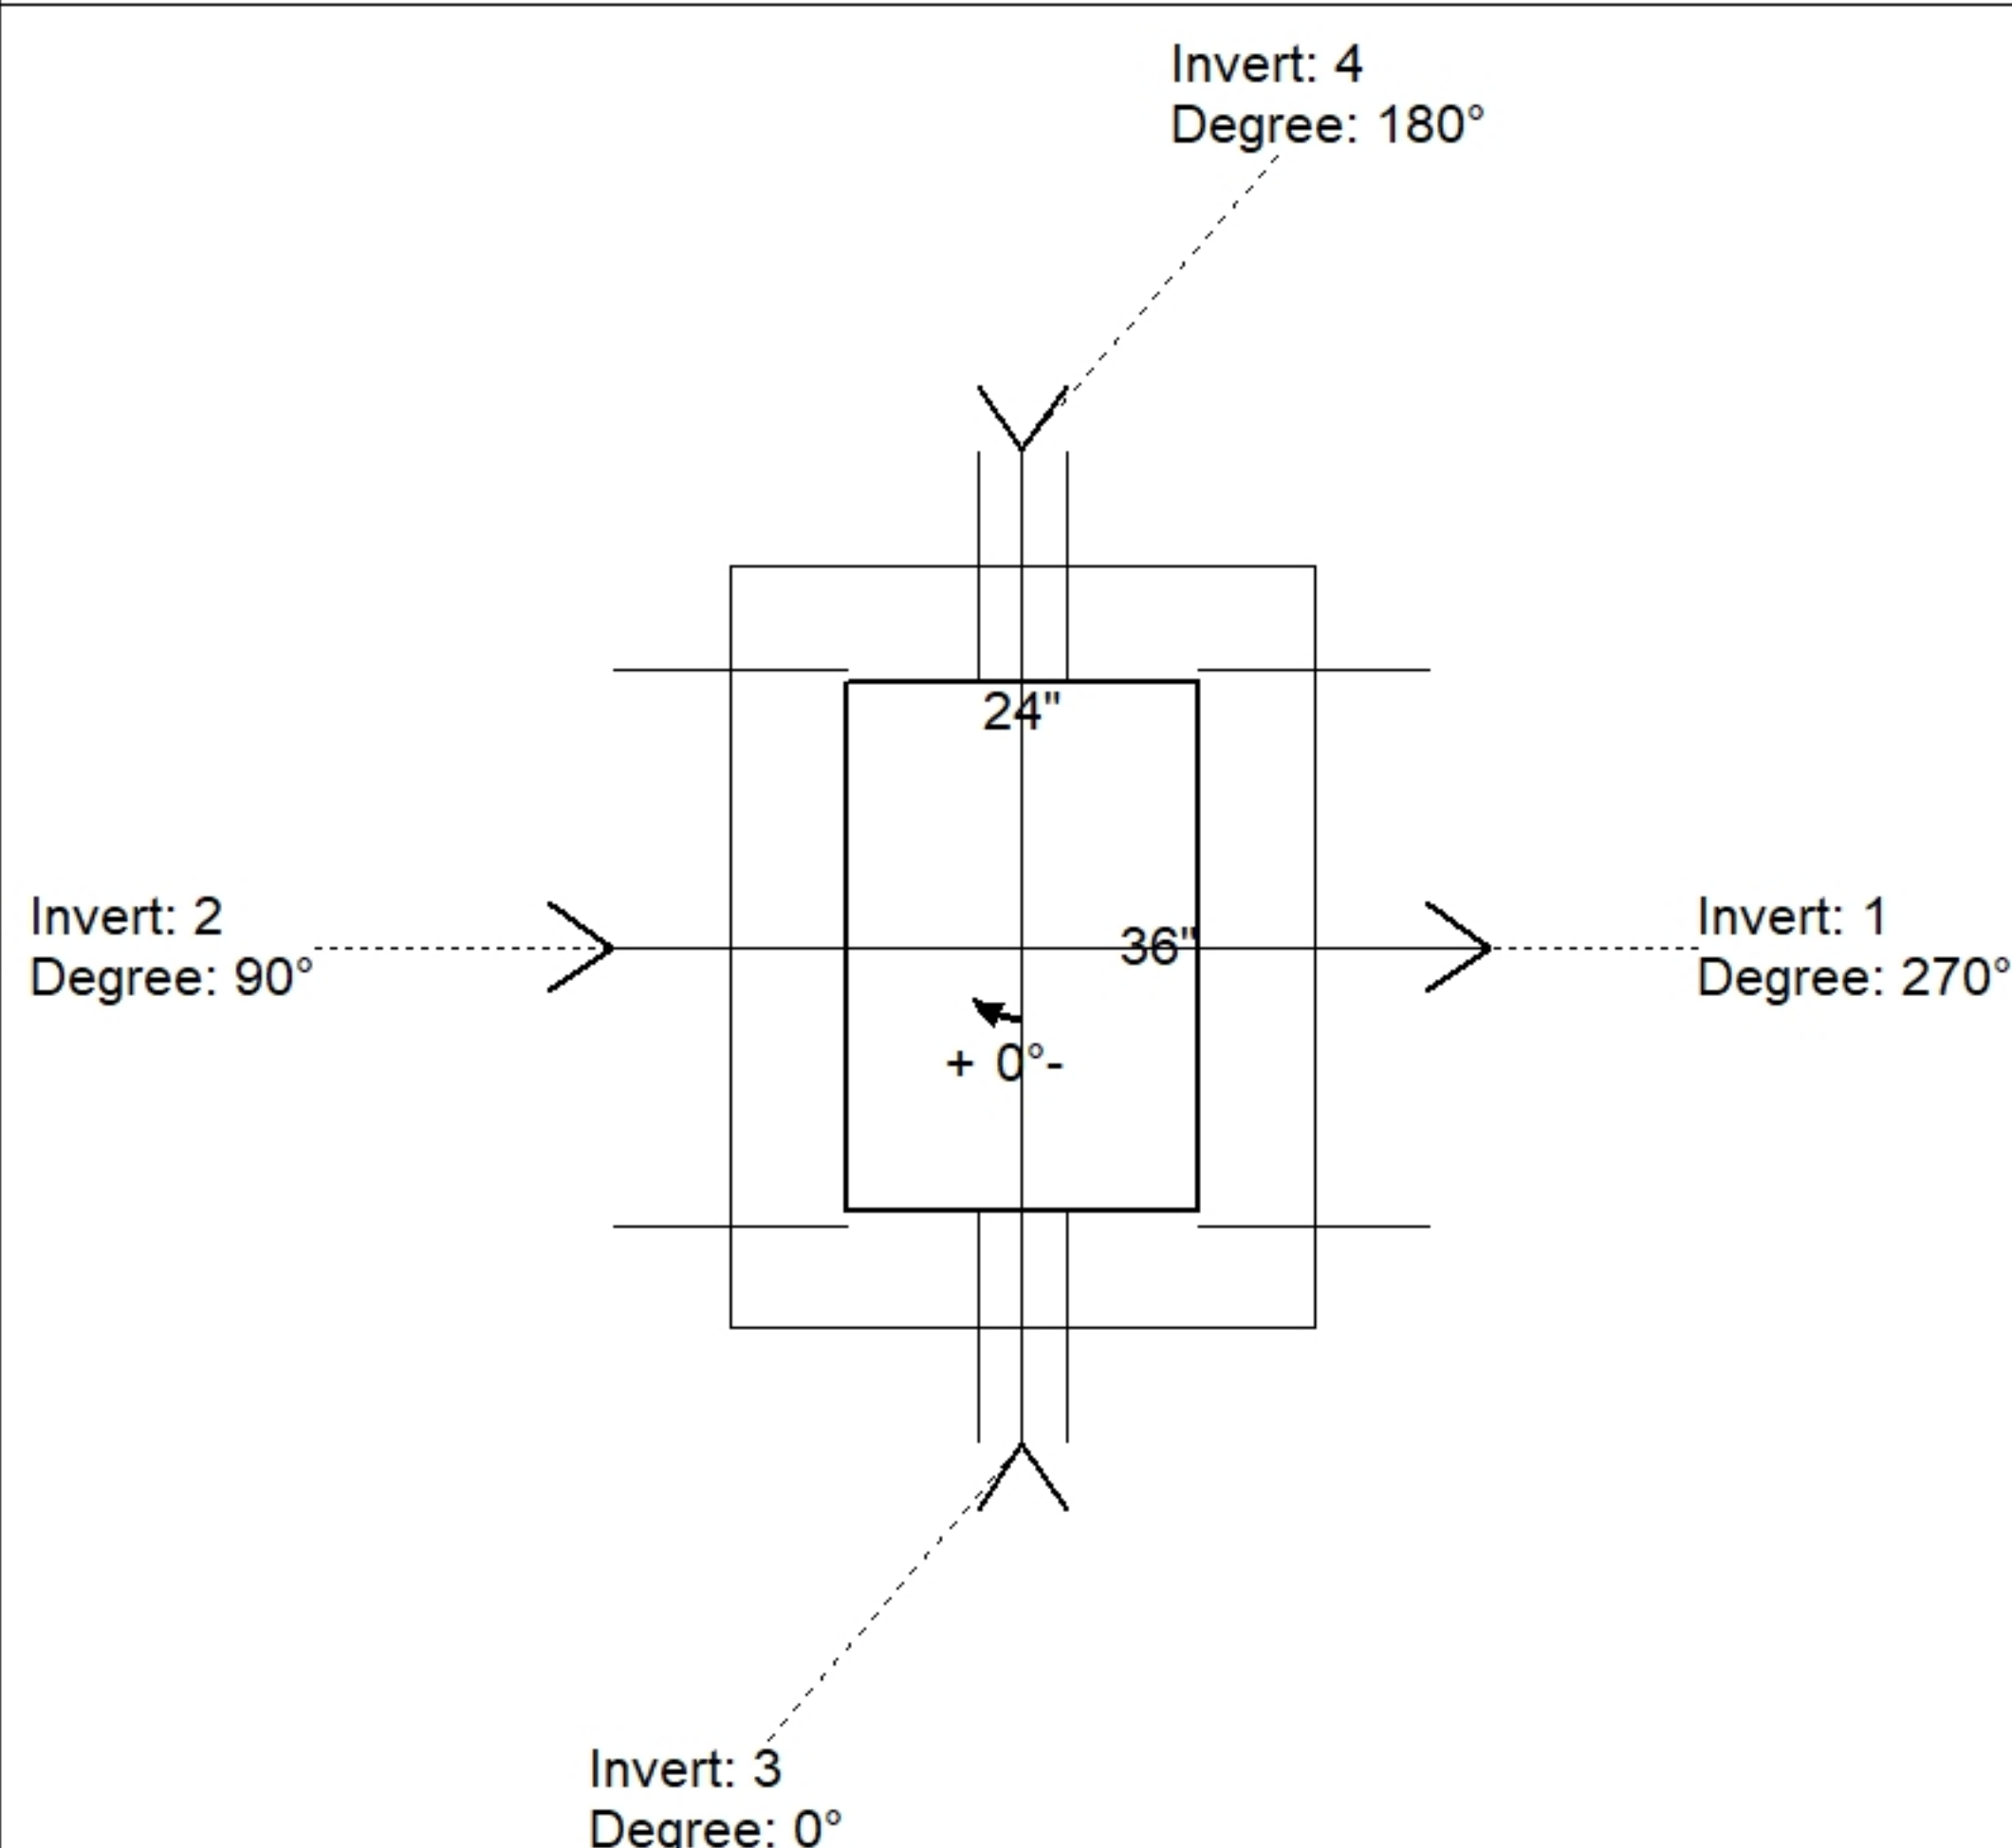

Position	Elev	Angle	Pipe	Pipe OD	Hole	Connector	Up (⌵)	Ref
Rim	497'							
Reducer								
Invert 1	488.8'	270°	30" HDPE	35.1"	38"	Hole 38	-2.55"	P1
Invert 2	488.9'	90°	30" HDPE	35.1"	38"	Hole 38	-1.35"	P1
Invert 3	490.96'	0°	4" HDPE (perf pipe)	4.8"	6"	Hole 6	25.52"	P1
Invert 4	490.96'	180°	4" HDPE (perf pipe)	4.8"	6"	Hole 6	25.52"	P1
Invert 5								
Invert 6								
Invert 7								
Invert 8								

Default - Interior Dimensions

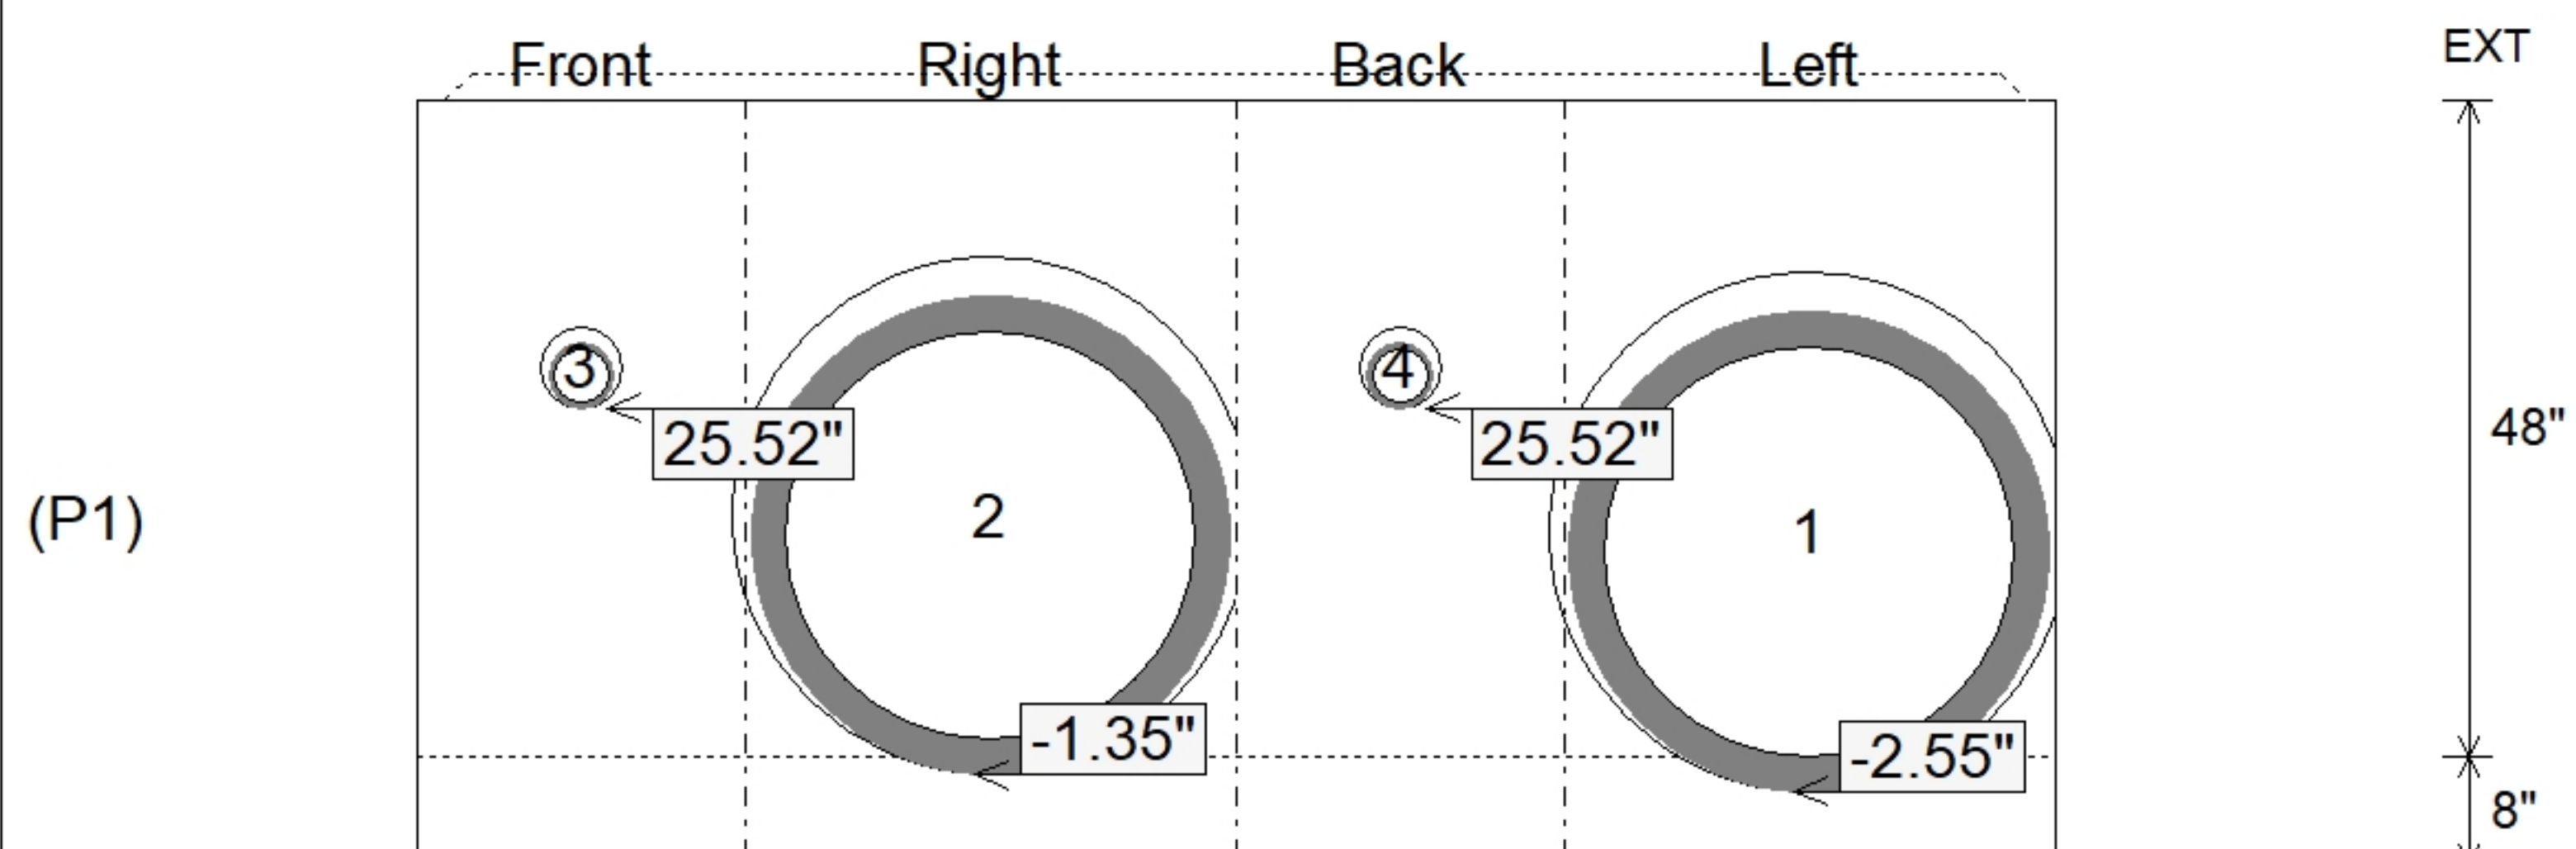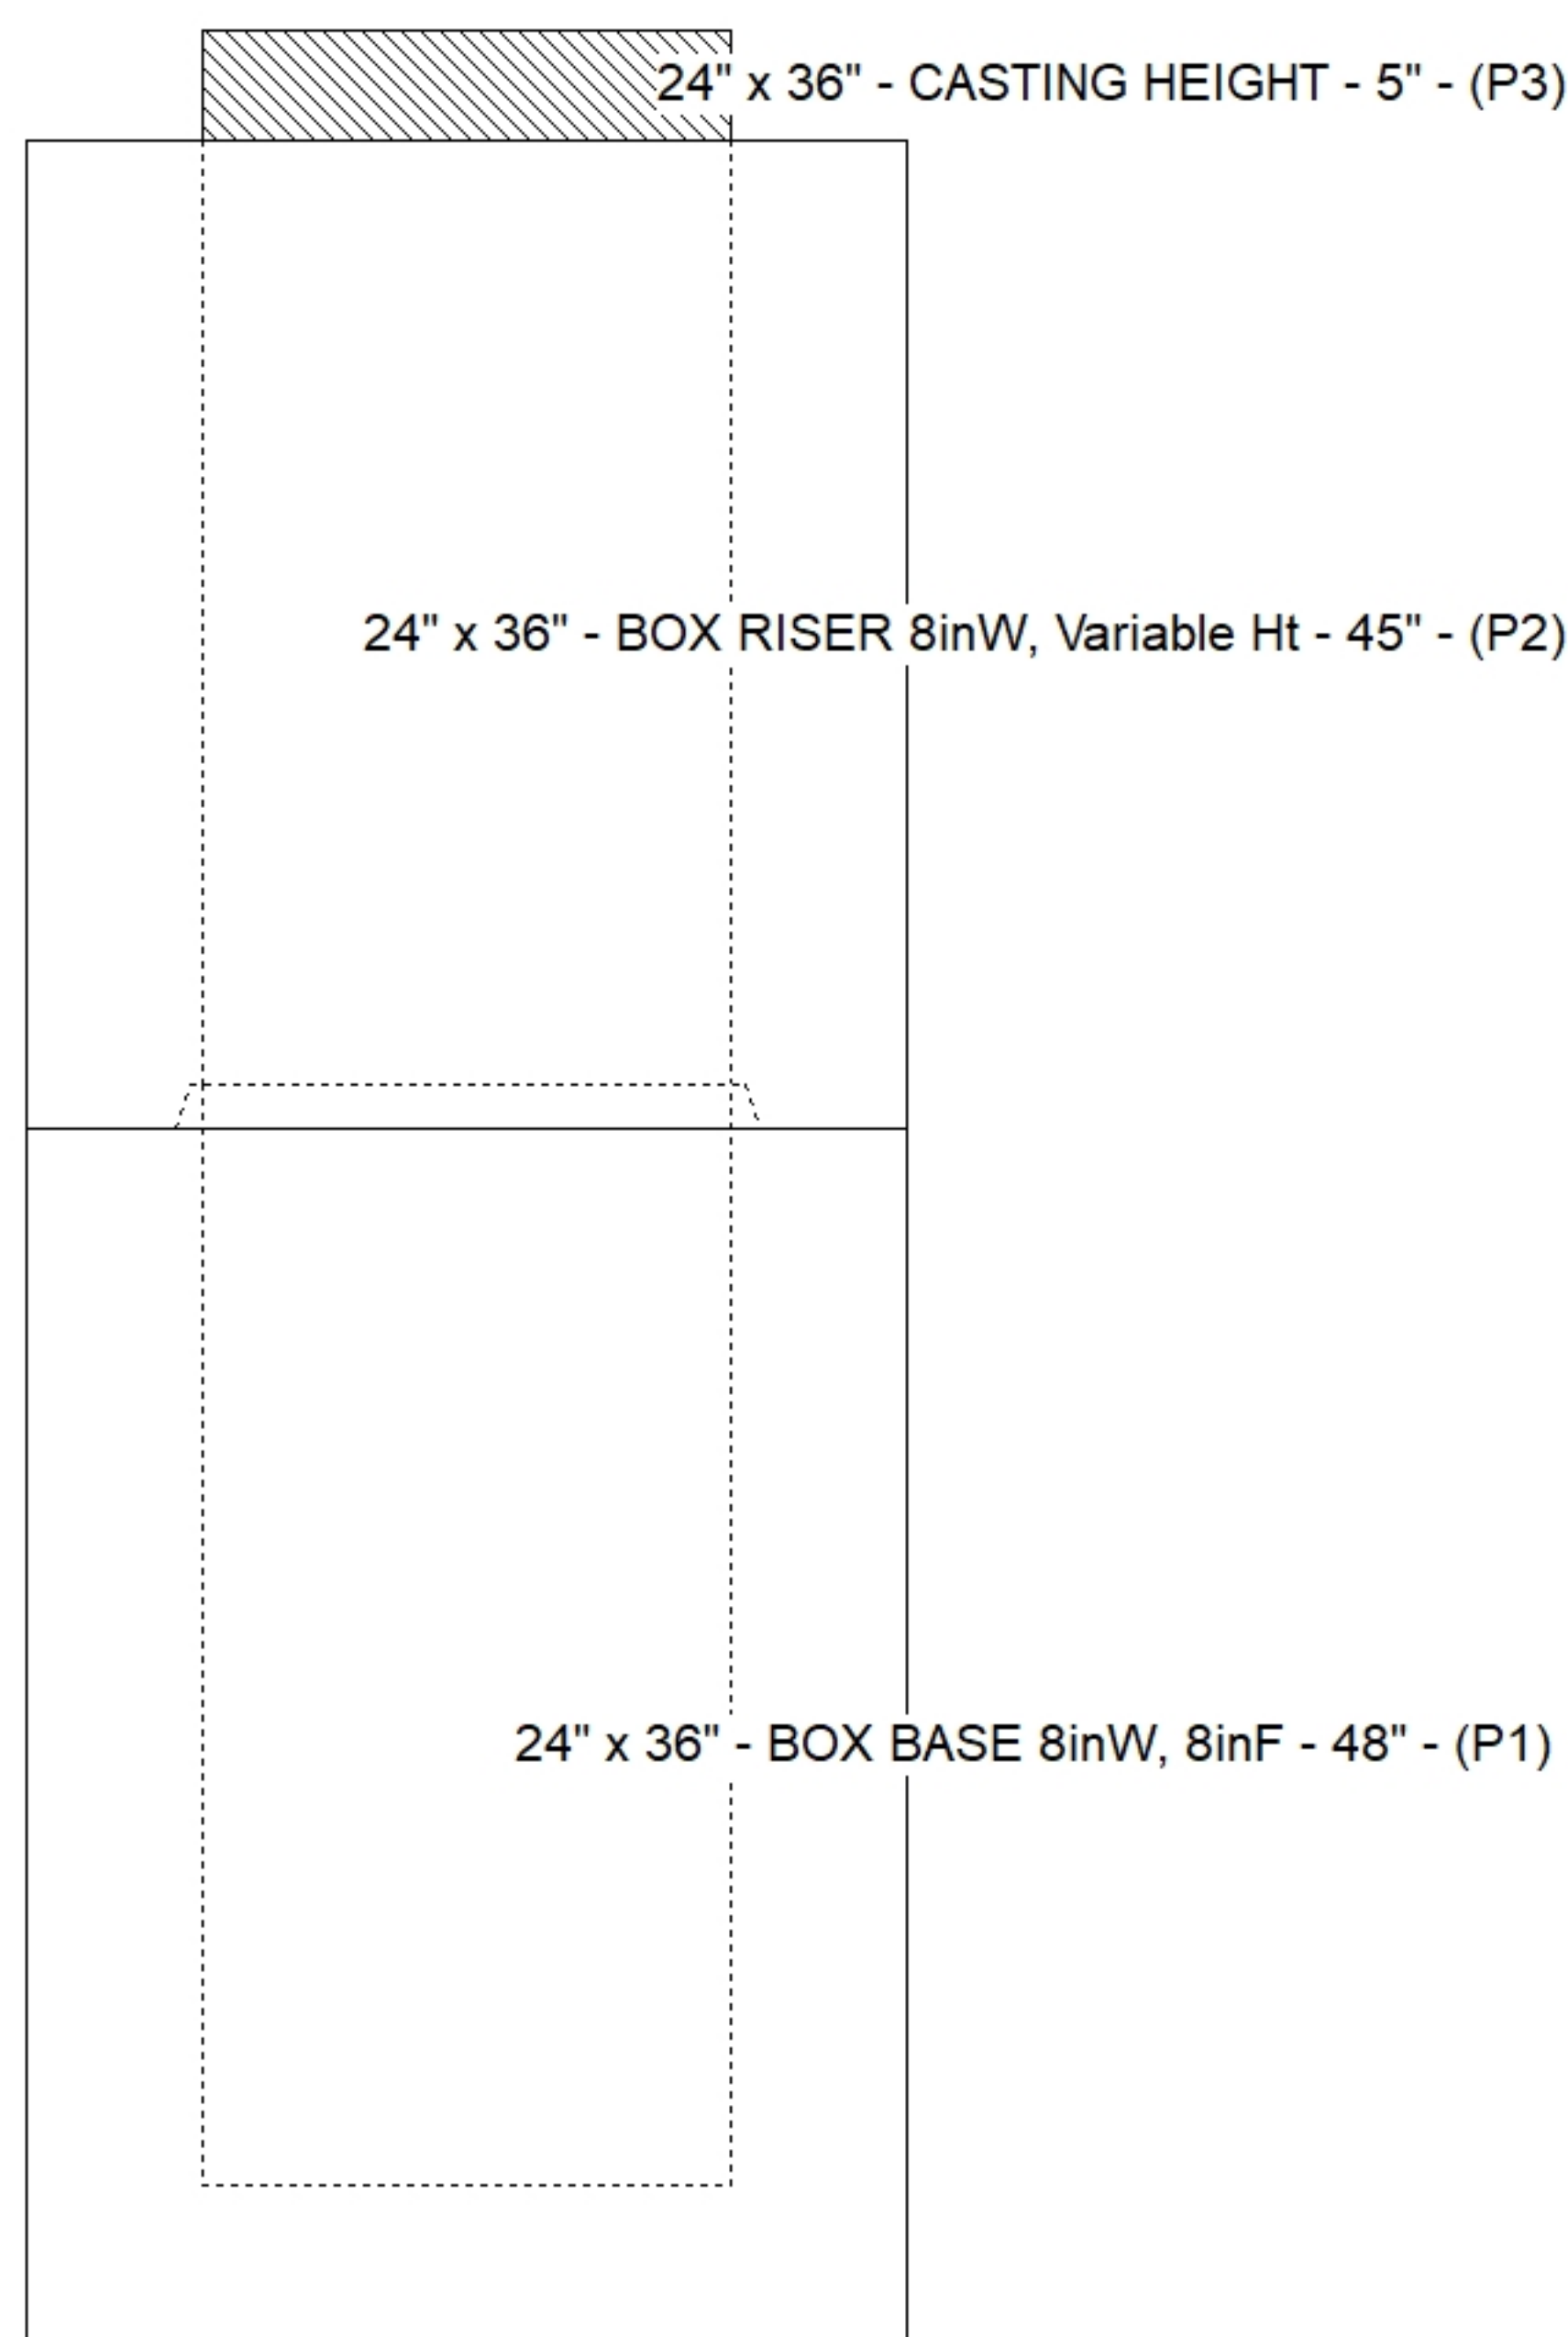

SUBMITTAL
APPROVED BY: