

Contractor: Cleary Construction, Inc.


TECH: J. Coppage - F

Plant: 100





Slack: 0.24"

Structure Total: 10527 lb

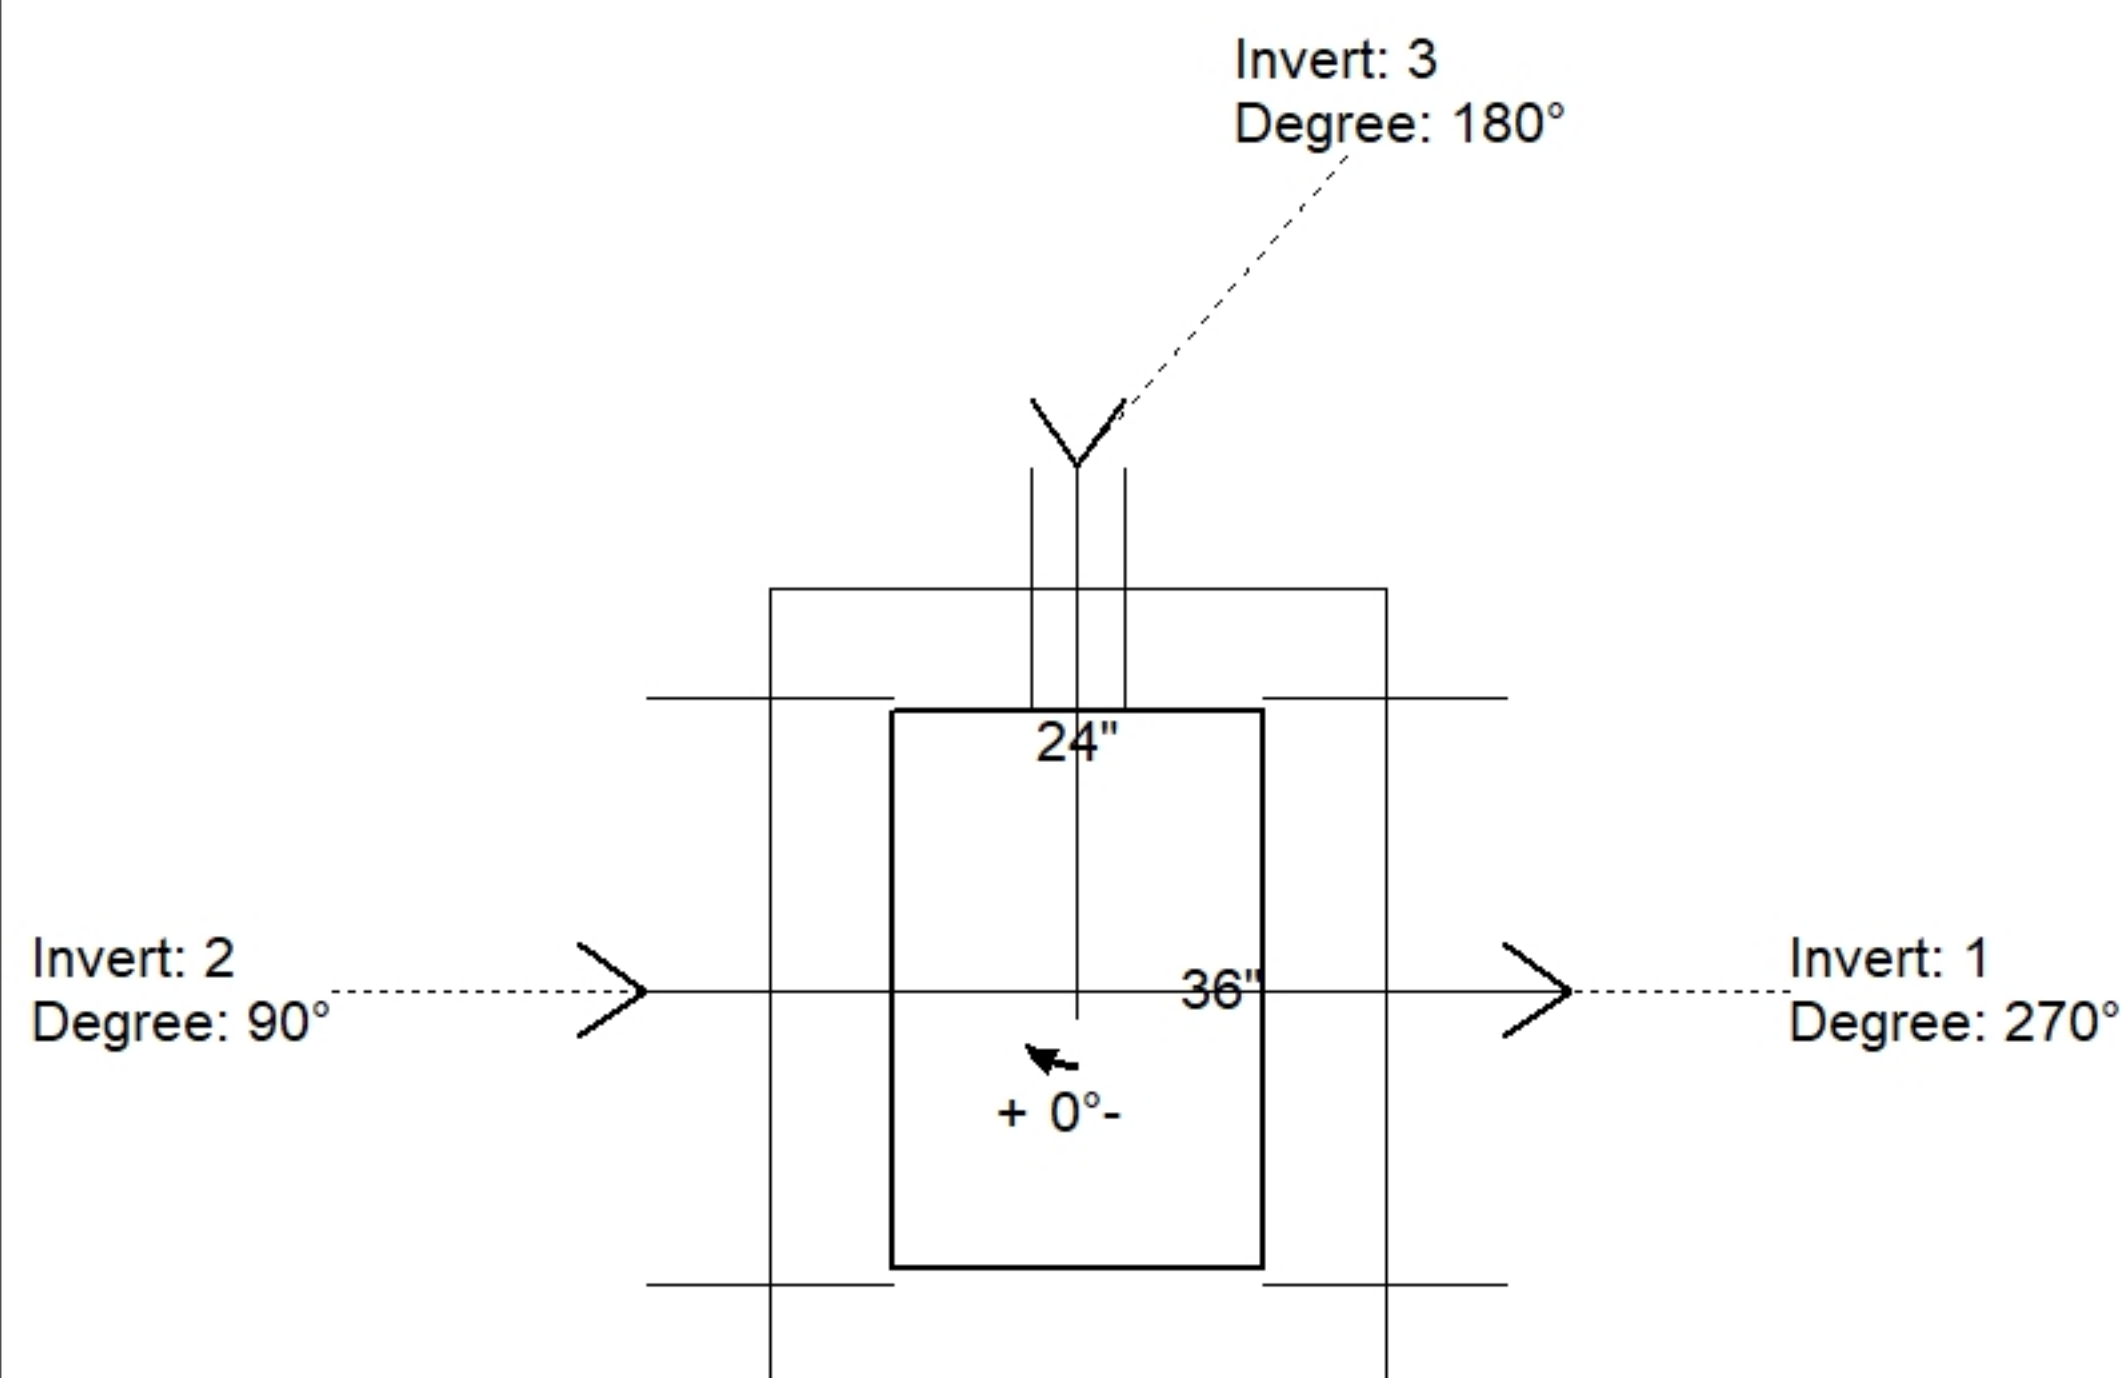

Position	Elev	Angle	Pipe	Pipe OD	Hole	Connector	Up (↓)	Ref
Rim	498'							
Reducer								
Invert 1	489.73'	270°	30" HDPE	35.1"	38"	Hole 38	-2.55"	P1
Invert 2	489.83'	90°	30" HDPE	35.1"	38"	Hole 38	-1.35"	P1
Invert 3	491.9'	180°	4" HDPE (perf pipe)	4.8"	6"	Hole 6	25.64"	P1
Invert 4								
Invert 5								
Invert 6								
Invert 7								
Invert 8								

Default - Interior Dimensions

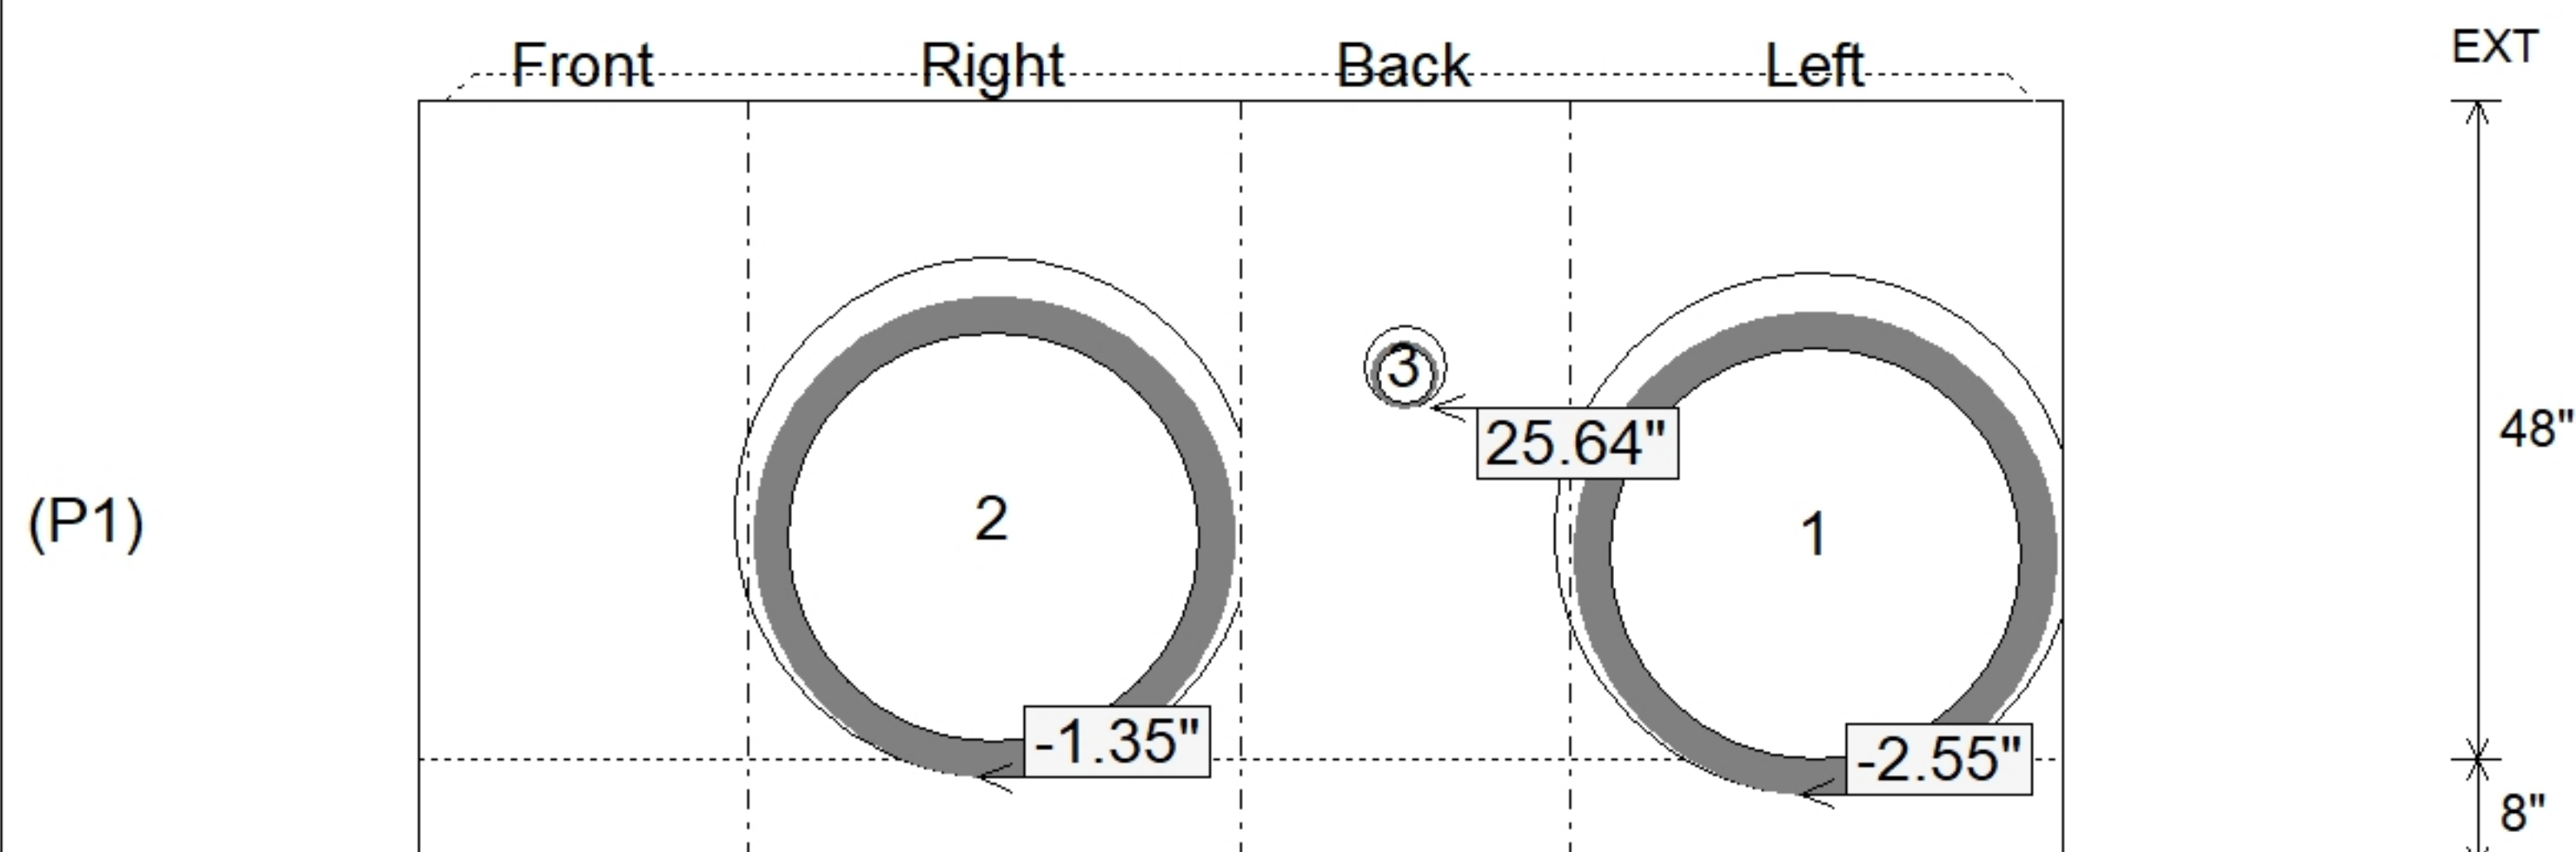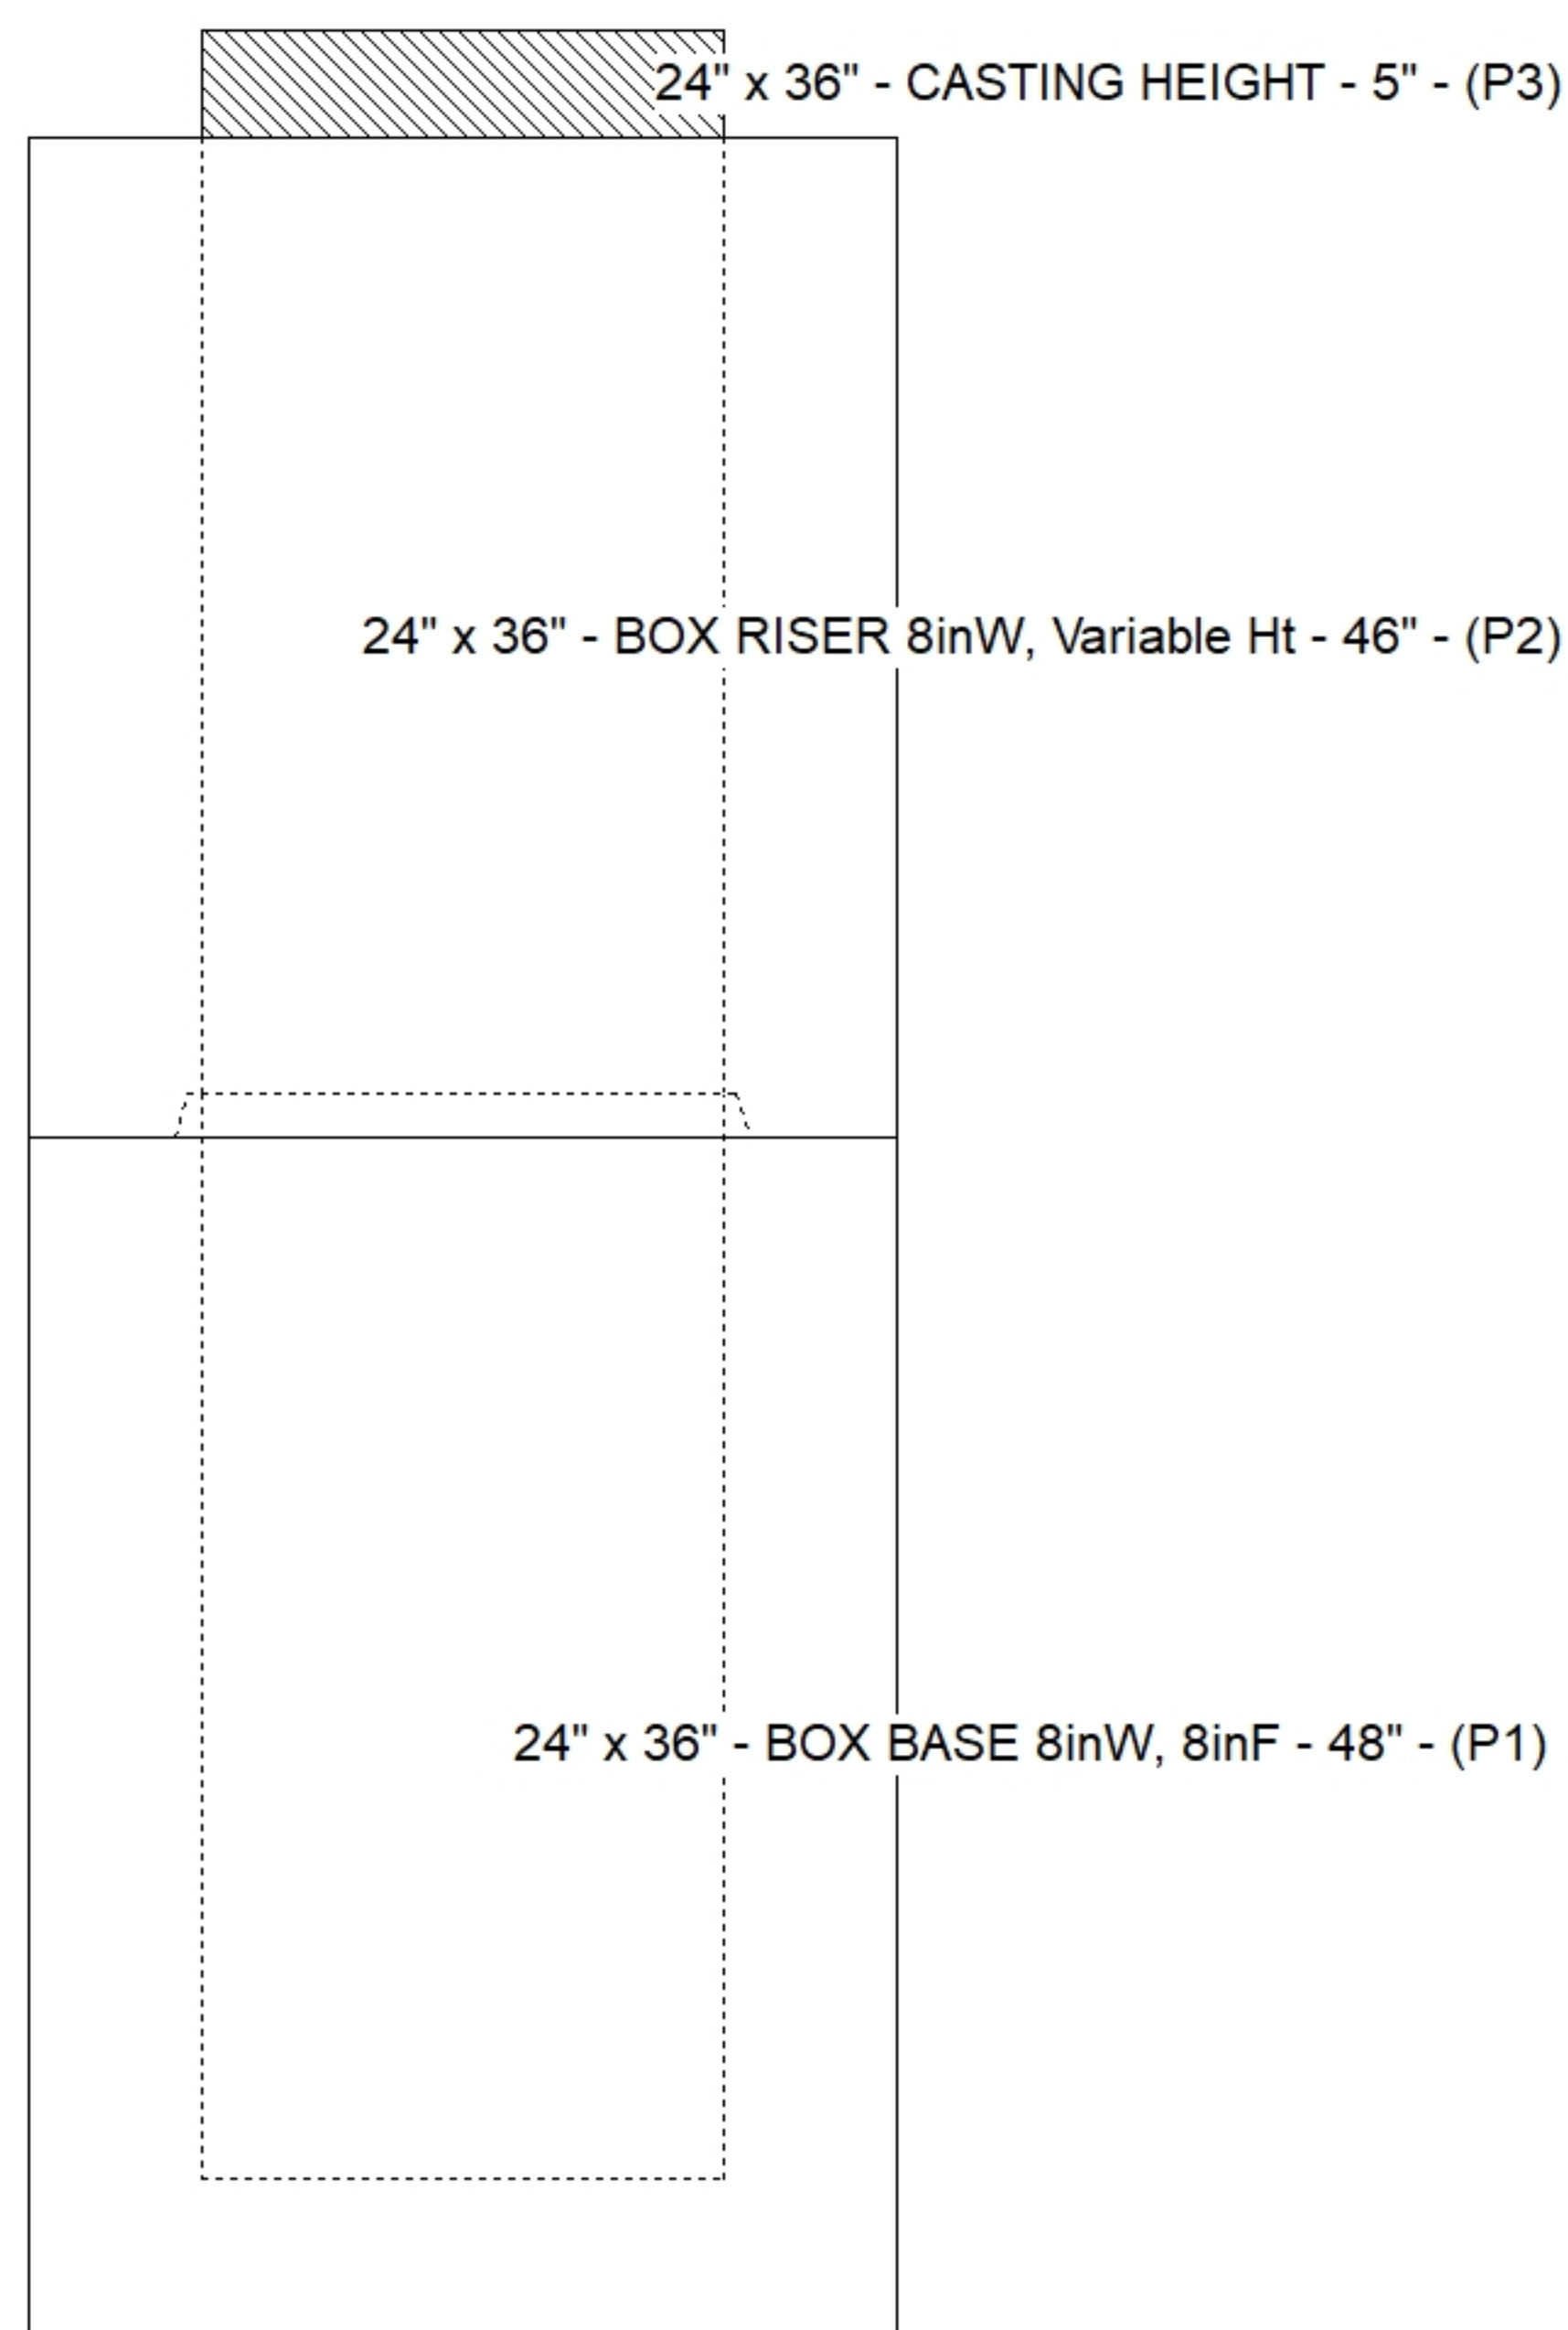

SUBMITTAL
APPROVED BY: