

Contractor: Cleary Construction, Inc.


PC:	C. Goff
TECH:	J. Coppage - F
Plant:	100



Slack: 0.52"



0 lb
4184 lb
3898 lb
250 lb
450 lb
0 lb
0 lb
0 lb

Structure Total: 8781 lb

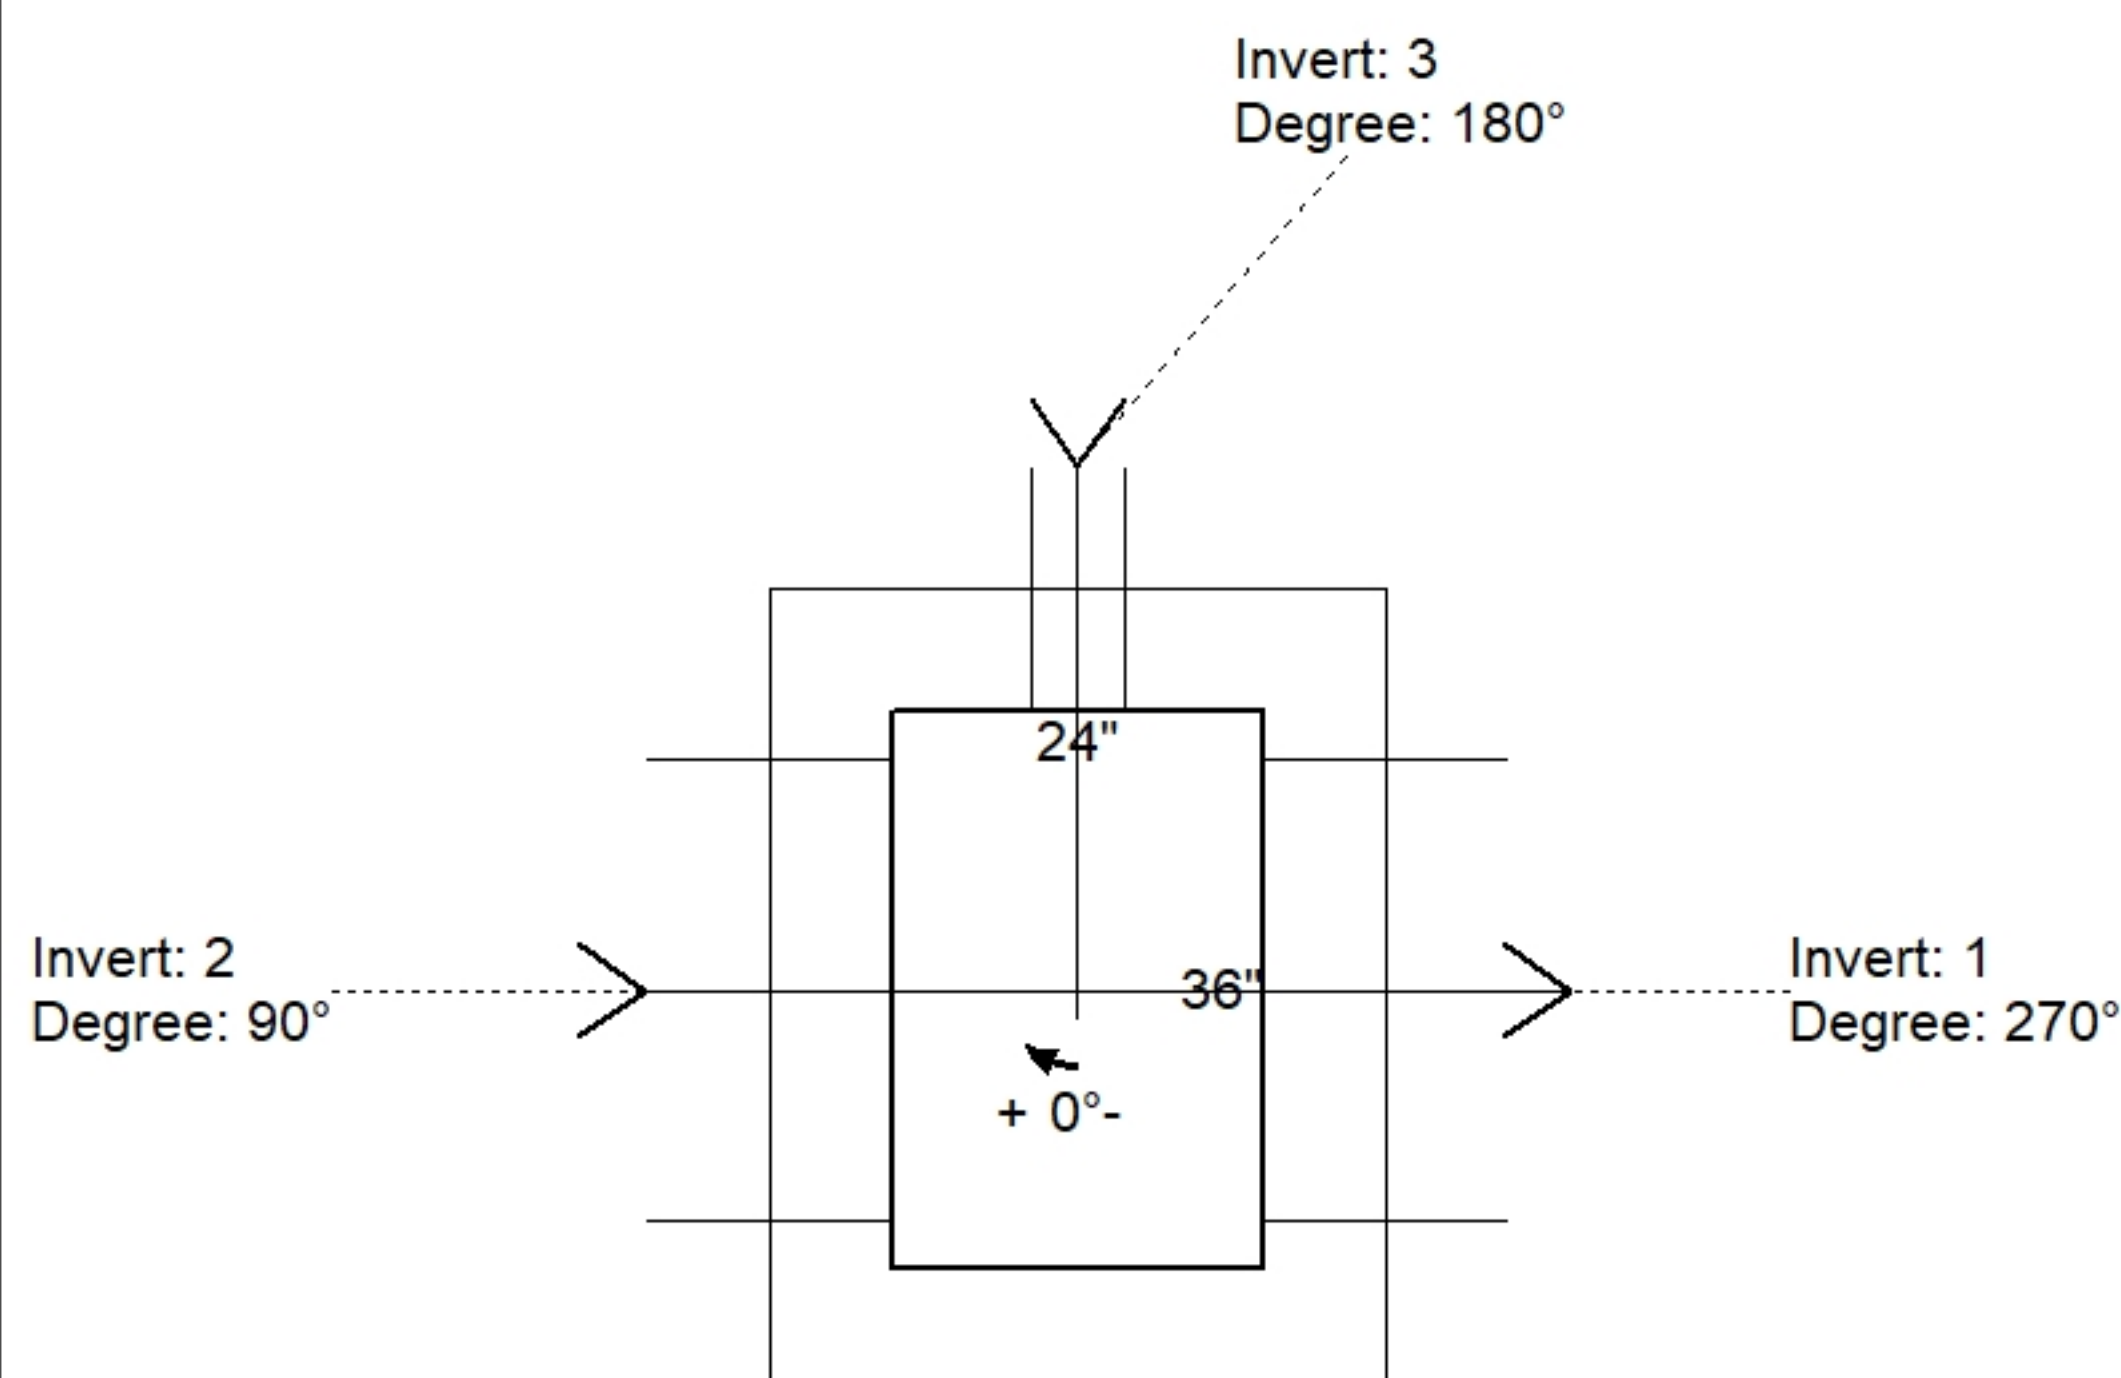

Position	Elev	Angle	Pipe	Pipe OD	Hole	Connector	Up ()	Ref
Rim	498'							
Reducer								
Invert 1	491.29'	270°	24" HDPE	27.8"	30"	Hole 30	-1.9"	P1
Invert 2	491.39'	90°	24" HDPE	27.8"	30"	Hole 30	-0.7"	P1
Invert 3	492.95'	180°	4" HDPE (perf pipe)	4.8"	6"	Hole 6	19.52"	P1
Invert 4								
Invert 5								
Invert 6								
Invert 7								
Invert 8								

Default - Interior Dimensions

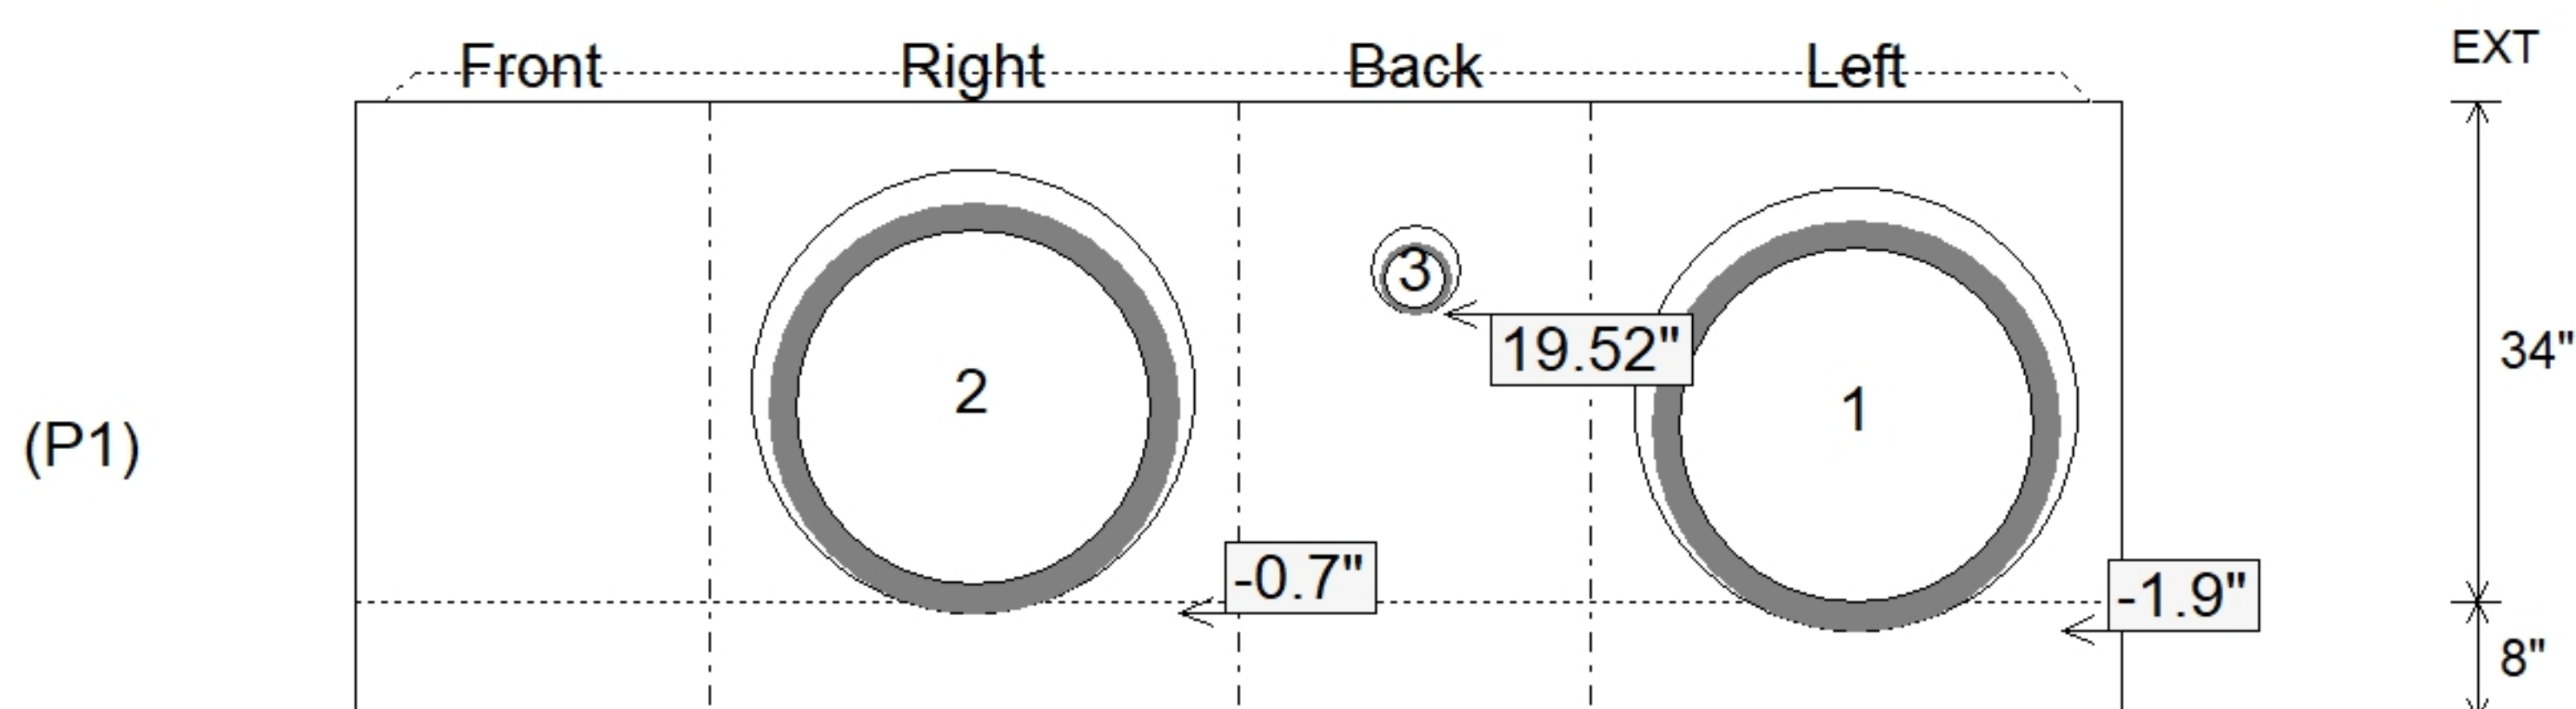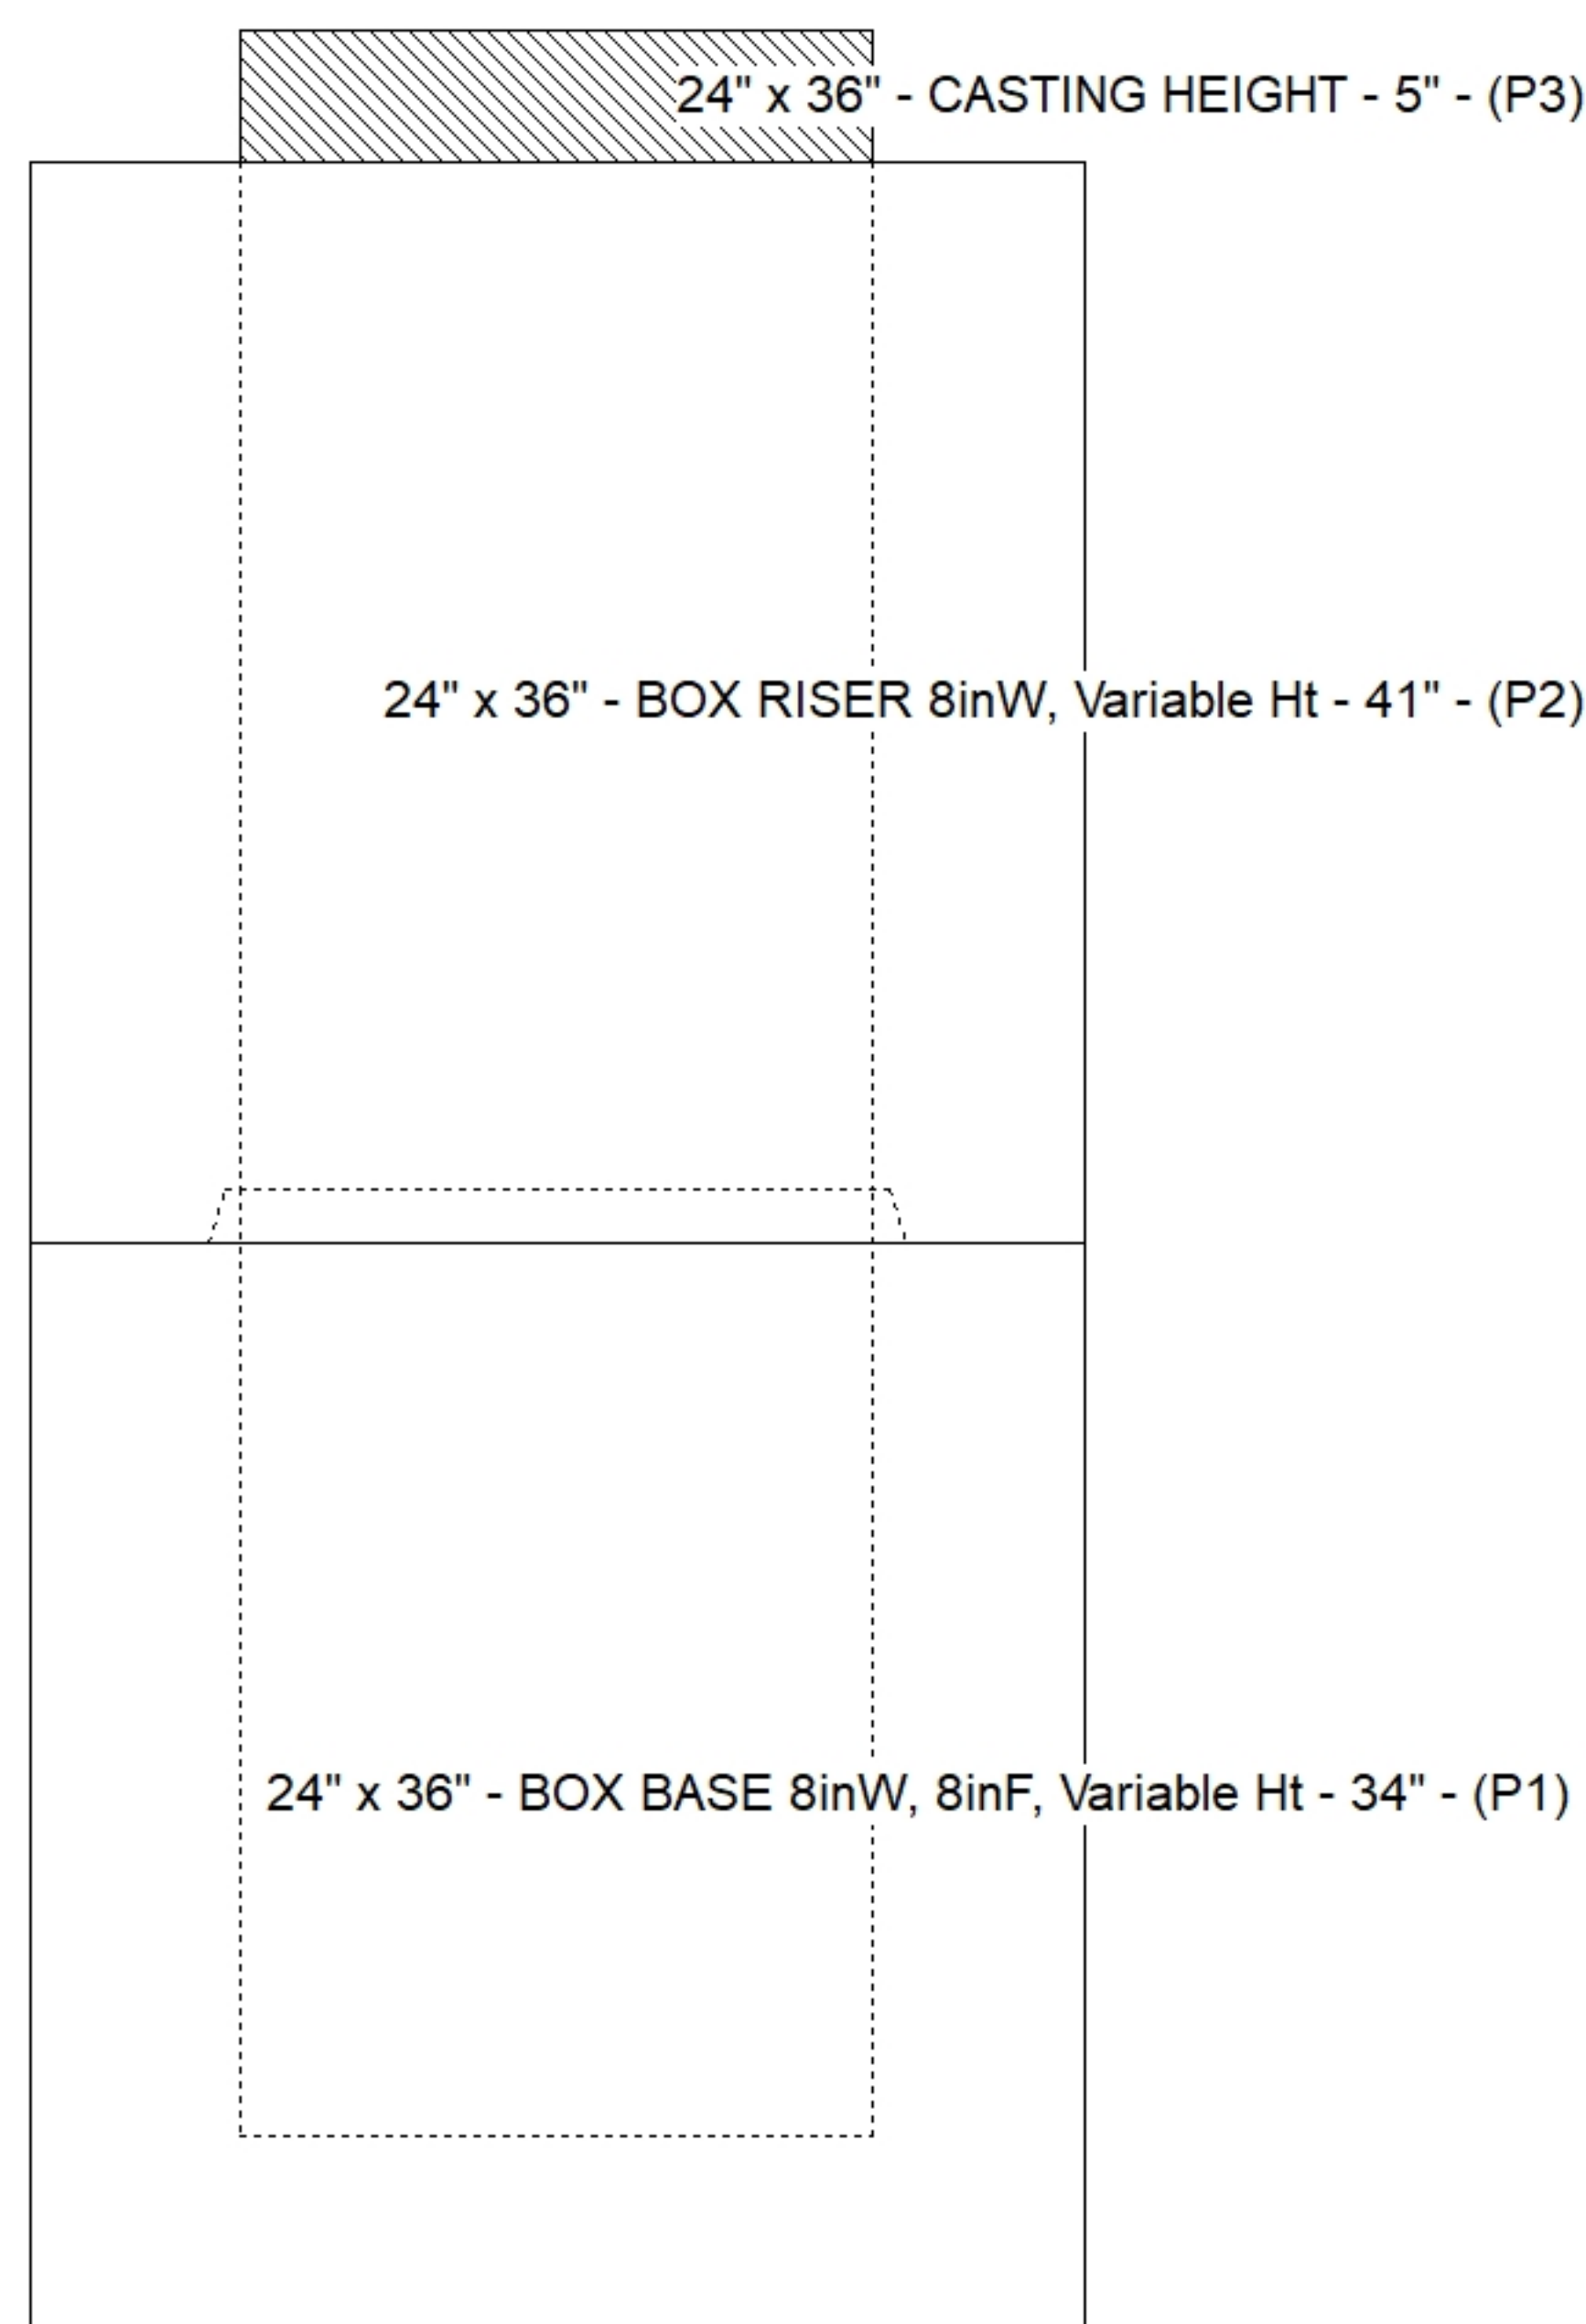

SUBMITTAL
APPROVED BY: