


Contractor: Cleary Construction, Inc.

PC:	C. Goff
TECH:	J. Coppage - F
Plant: 100	



Slack: 0.76"

Structure Total: 6197 lb


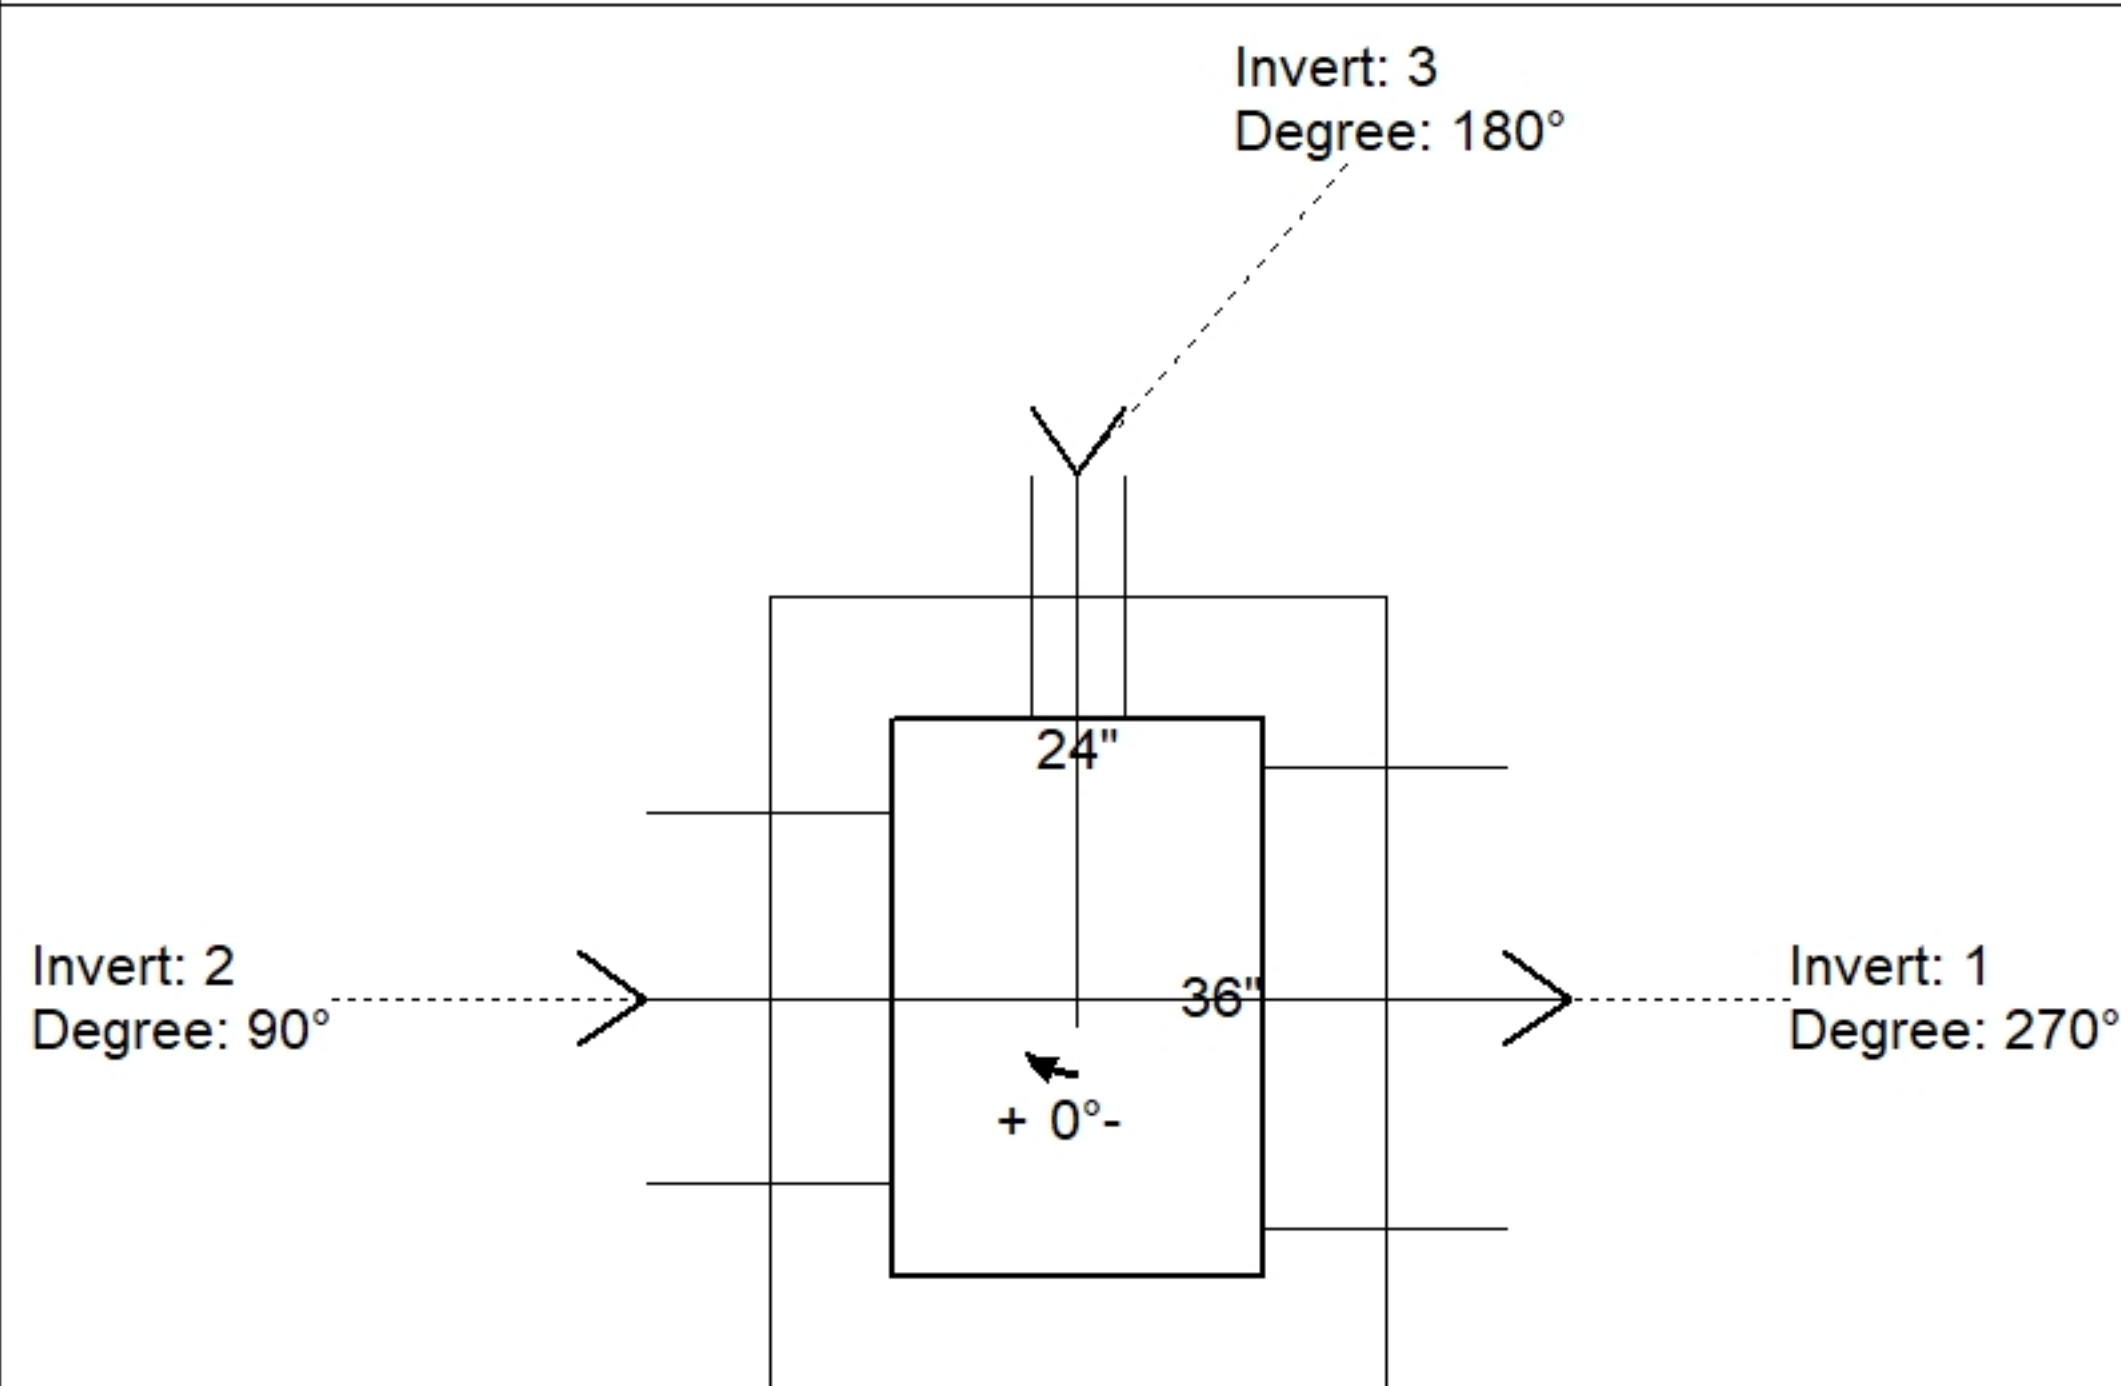


Position	Elev	Angle	Pipe	Pipe OD	Hole	Connector	Up (')	Ref
Rim	497'							
Reducer								
Invert 1	492.52'	270°	24" HDPE	27.8"	30"	Hole 30	-1.9"	P1
Invert 2	492.62'	90°	18" HDPE	21.2"	24"	Hole 24	-0.4"	P1
Invert 3	493'	180°	4" HDPE (perf pipe)	4.8"	6"	Hole 6	5.36"	P1
Invert 4								
Invert 5								
Invert 6								
Invert 7								
Invert 8								



24" x 36" - CASTING HEIGHT - 5" - (P2)

24" x 36" - BOX BASE 8inW, 8inF - 48" - (P1)

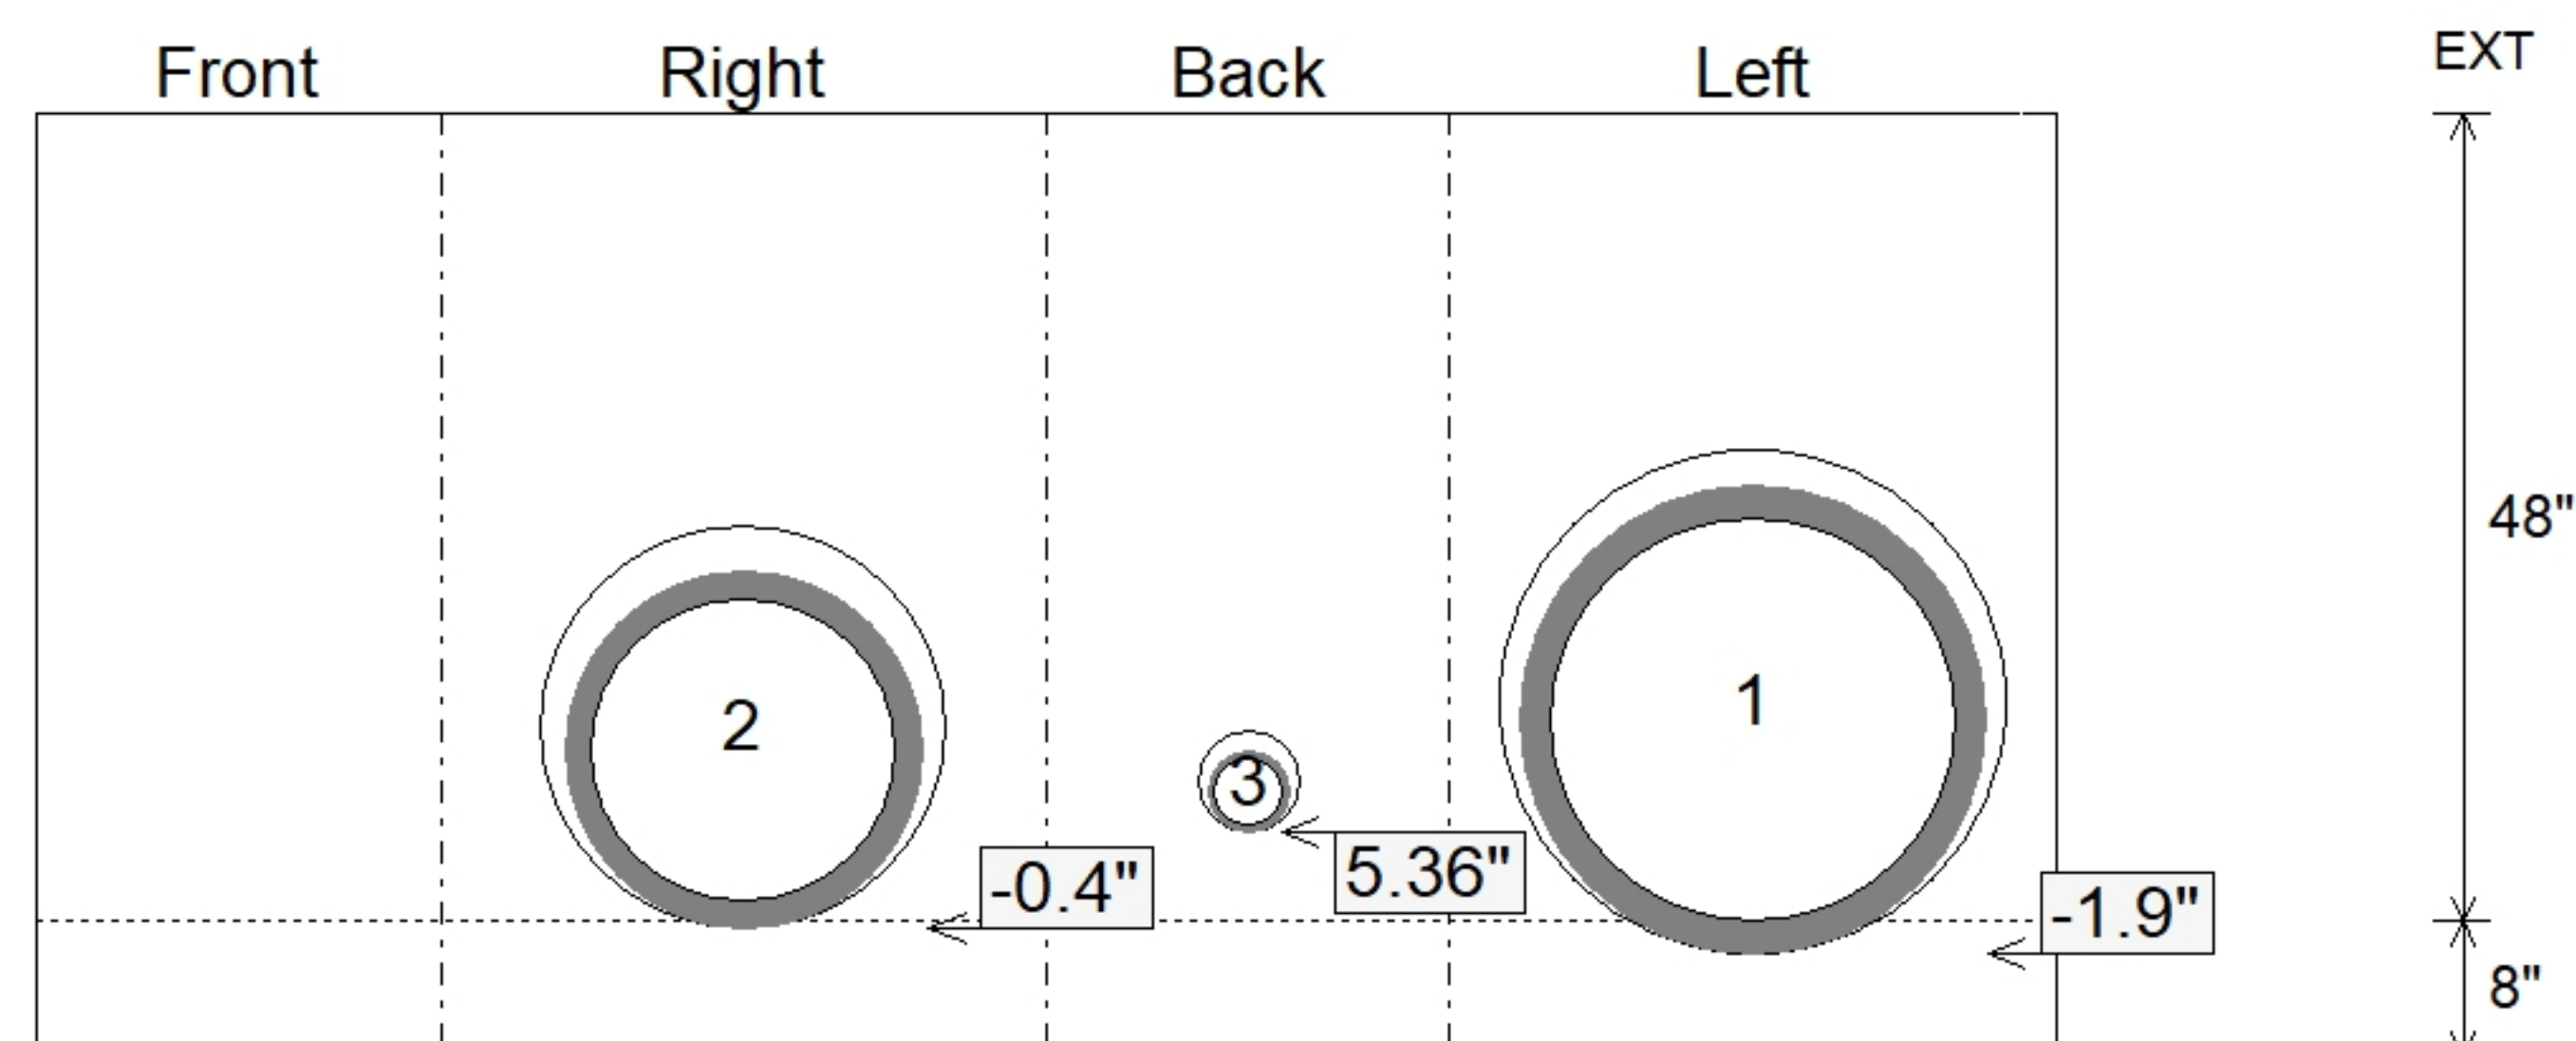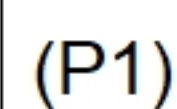

SUBMITTAL
APPROVED BY: