

Contractor: Cleary Construction, Inc.

TECH: J. Coppage - F

Plant: 100





Slack: 0.4"

Structure Total: 5753 lb

Position	Elev	Angle	Pipe	Pipe OD	Hole	Connector	Up ()	Ref
Rim	497'							
Reducer								
Invert 1	493.3'	270°	18" HDPE	21.2"	24"	Hole 24	-1.6"	P1
Invert 2	494.45'	90°	4" HDPE (perf pipe)	4.8"	6"	Hole 6	13.4"	P1
Invert 3								
Invert 4								
Invert 5								
Invert 6								
Invert 7								
Invert 8								

Default - Interior Dimensions

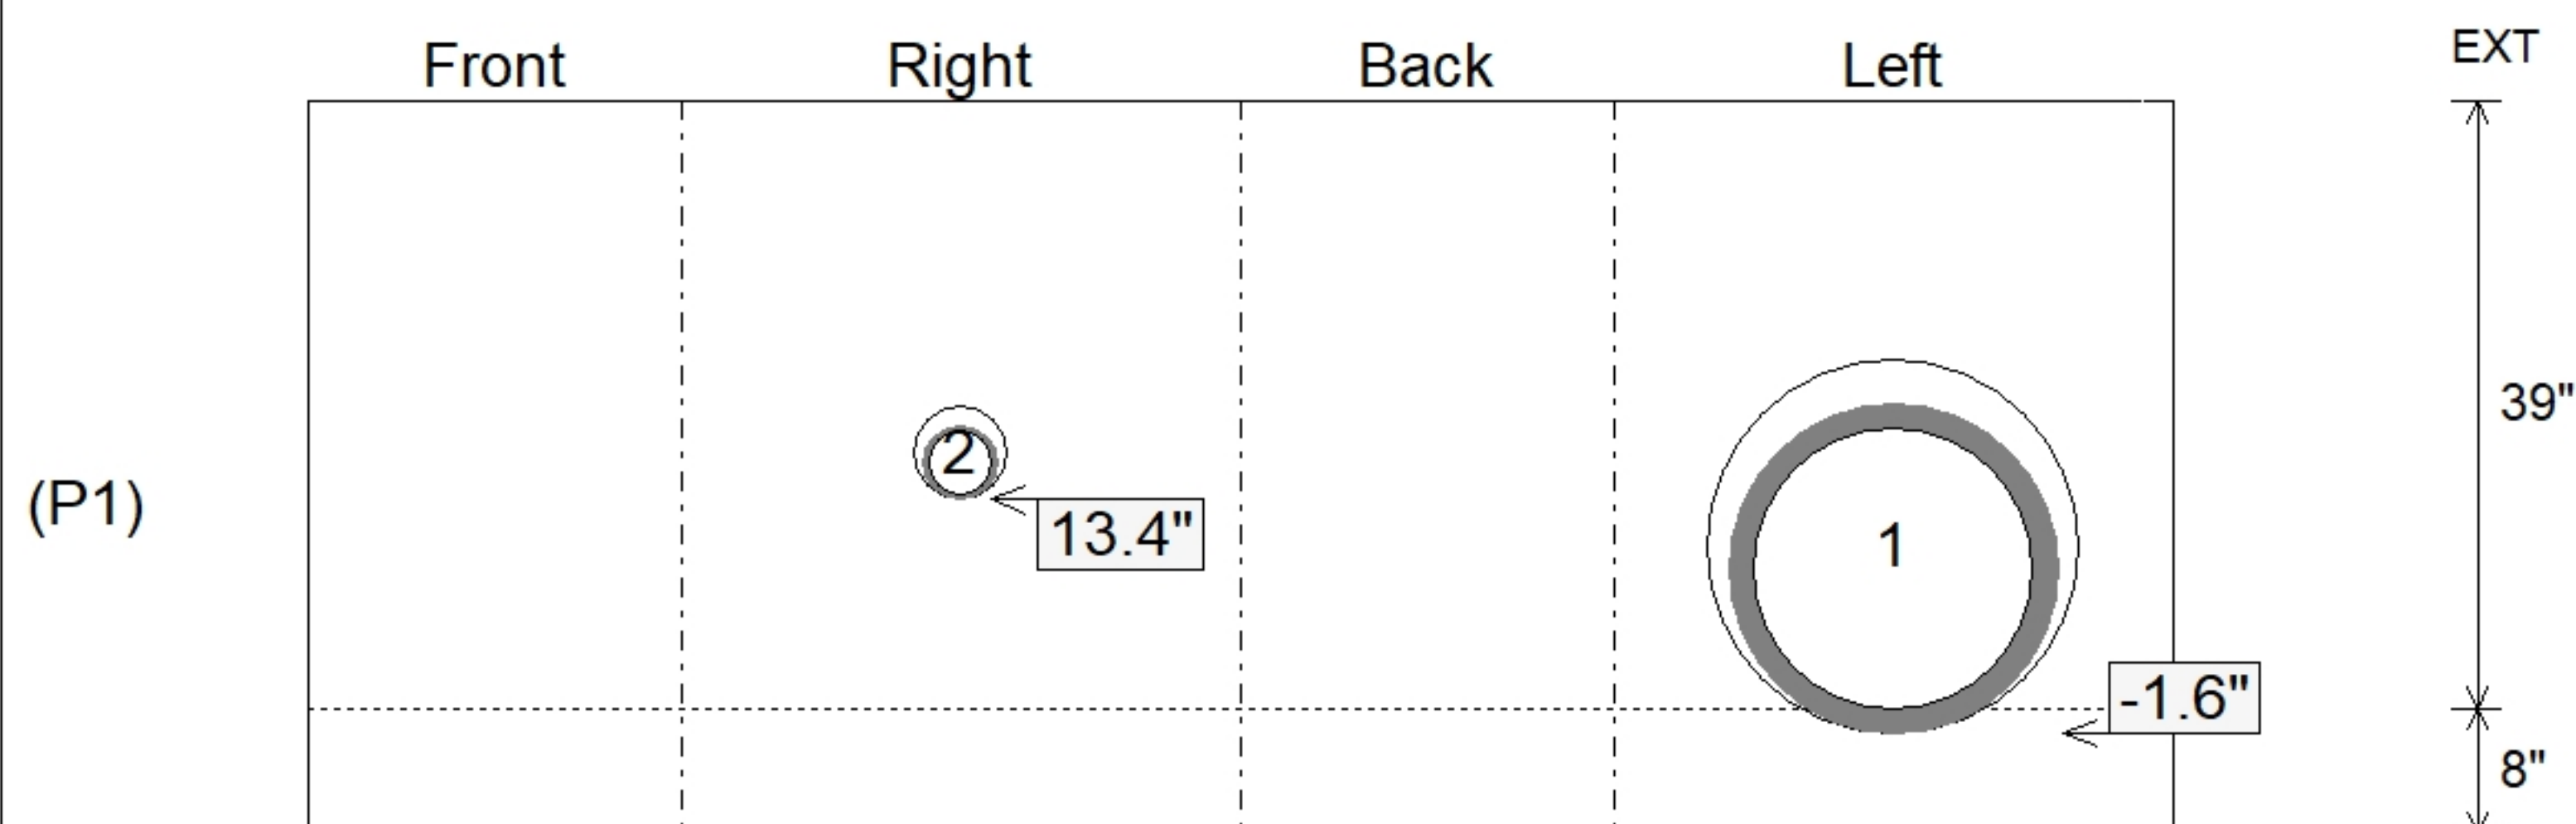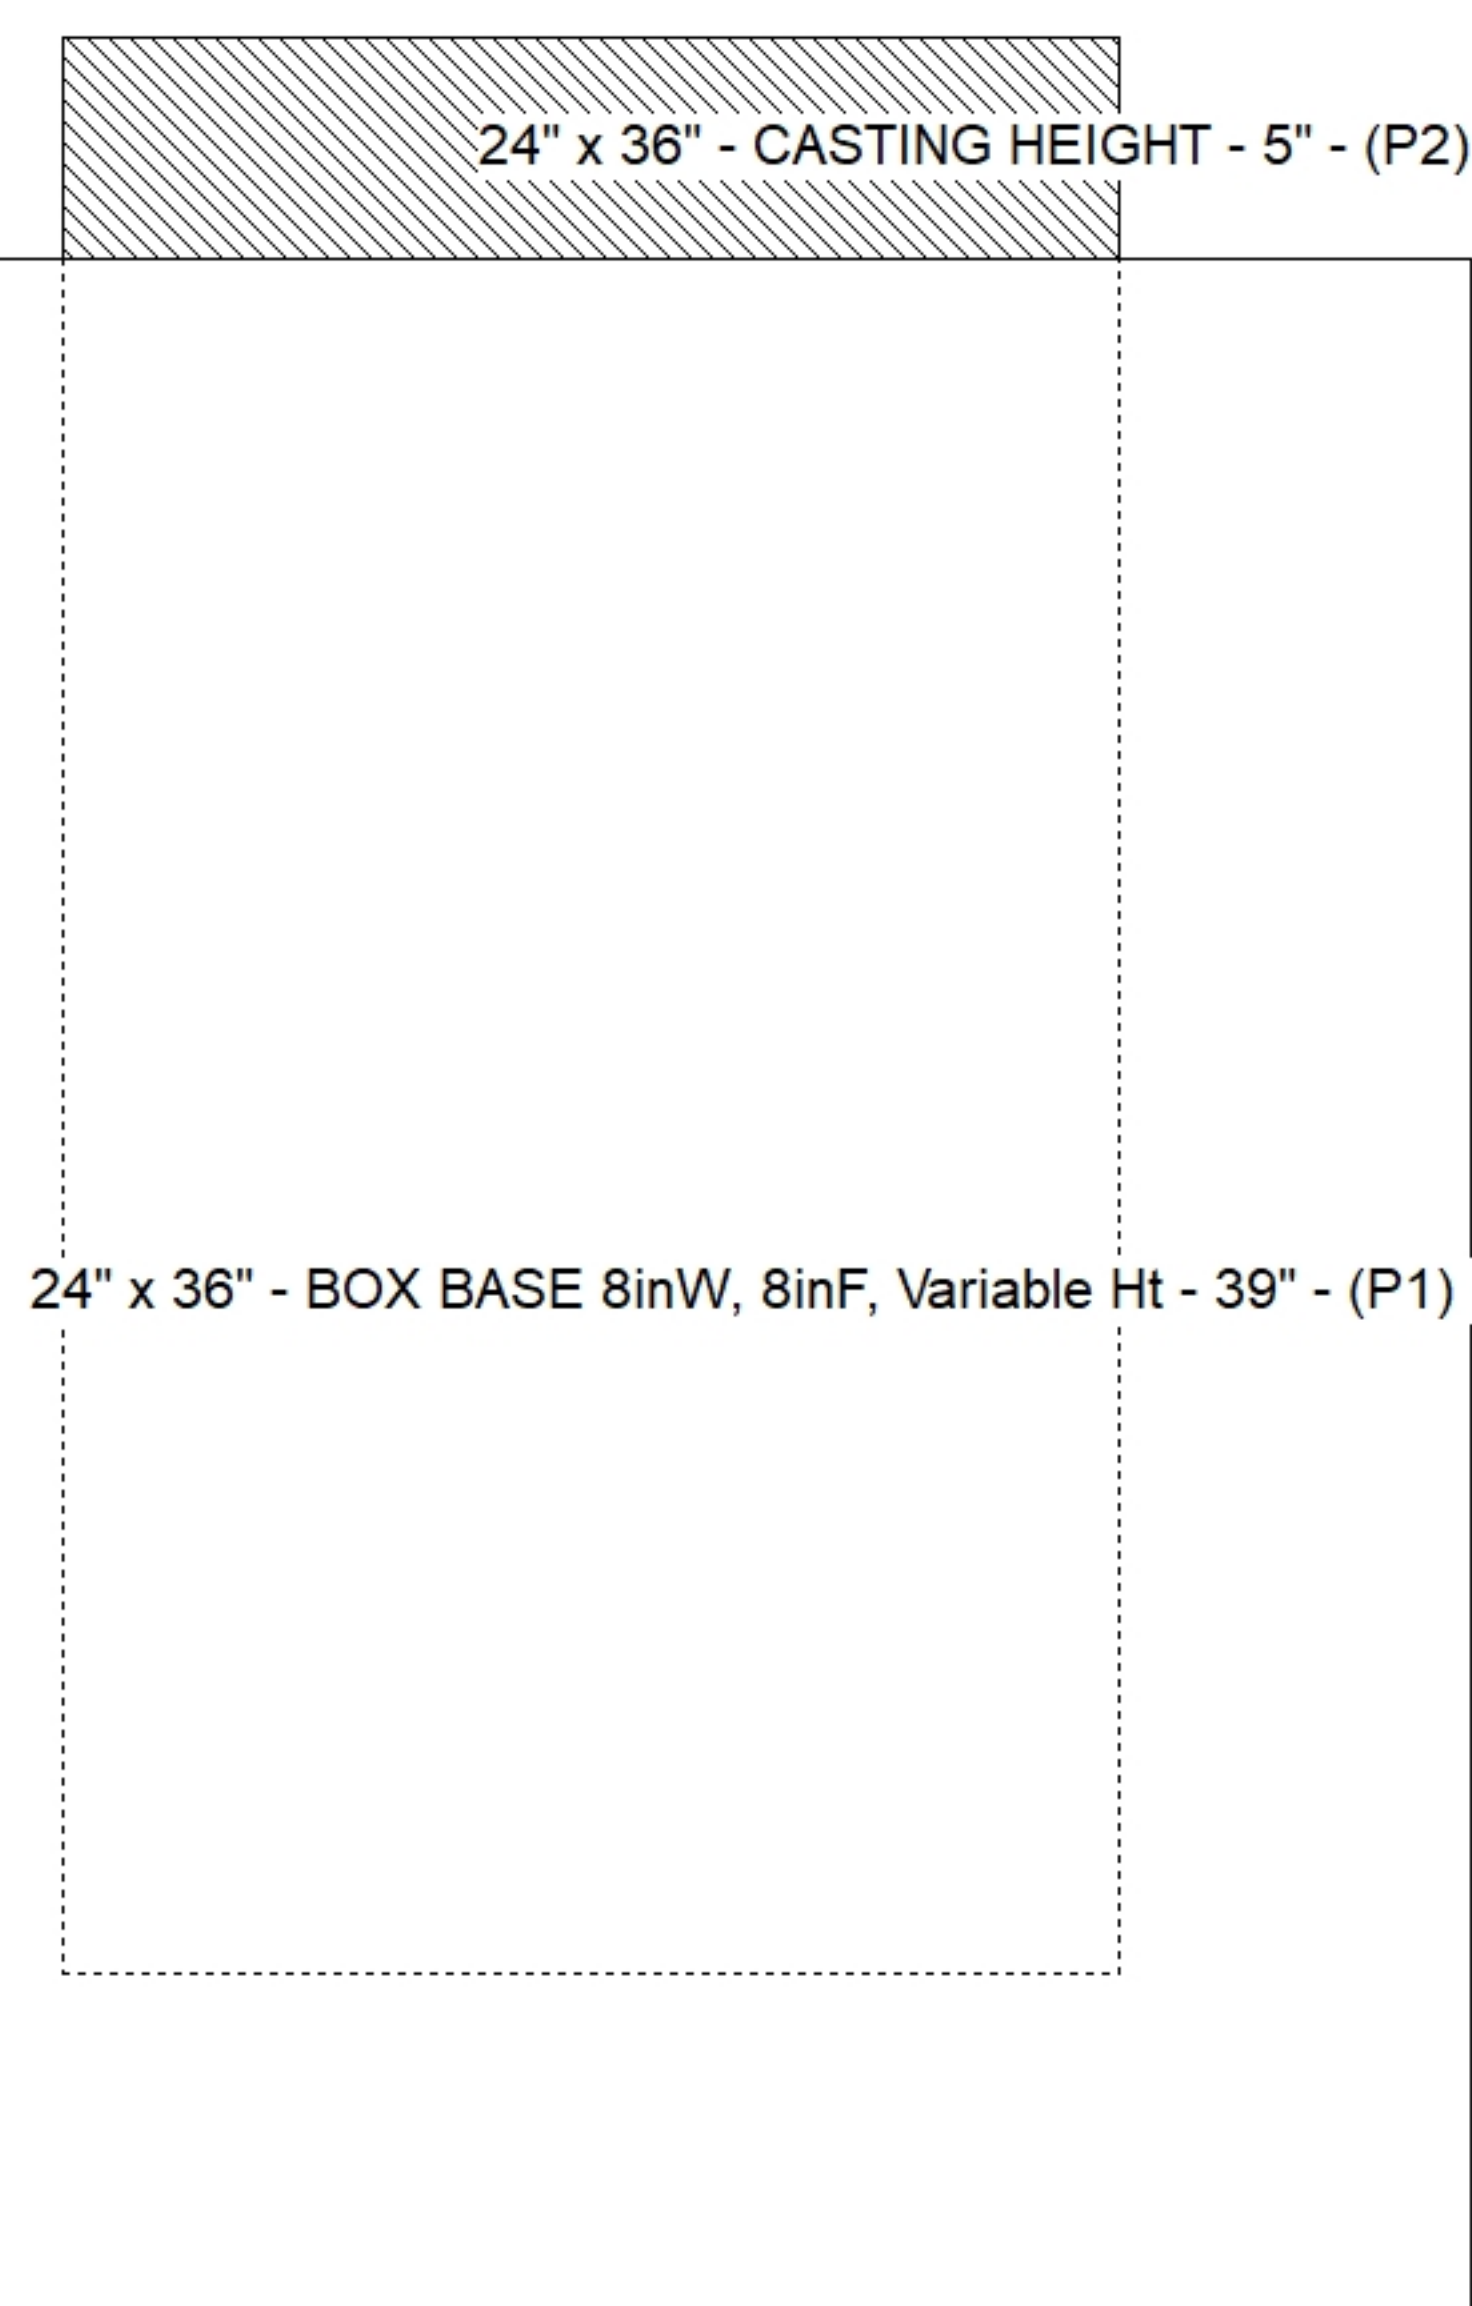

SUBMITTAL
APPROVED BY: