




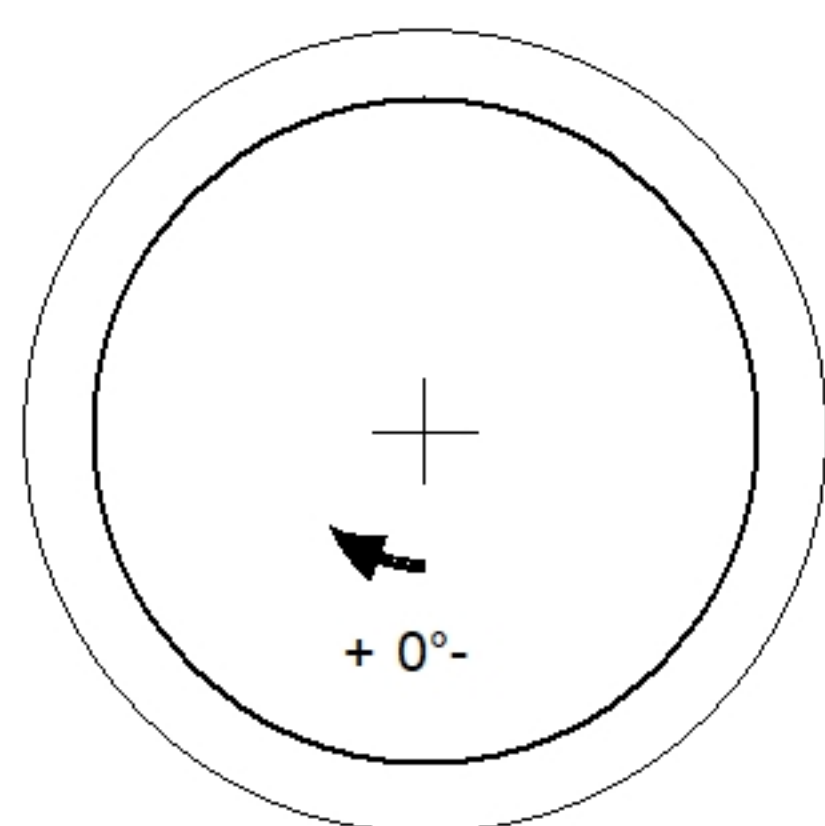

<u>Structure Notes:</u> 1. PER ASTM C478 SPECIFICATIONS. 2. CONCRETE = 4,000 PSI AT 28 DAYS. 3. REINFORCING PER ASTM A615 (GRADE 60). - RISER/WALLS (As .12)	STRUCTURE SUMMARY: P2) 48" - CASTING HEIGHT - 0" P1) 48" - MH RISER F/G - 60" 1) CASTING - EJ V1600-6 F/G 1) 48" - Conseal CS-102 1.00" (Double)	0 lb 4192 lb 445 lb 0 lb ----- Structure Total: 4637 lb
--	--	--

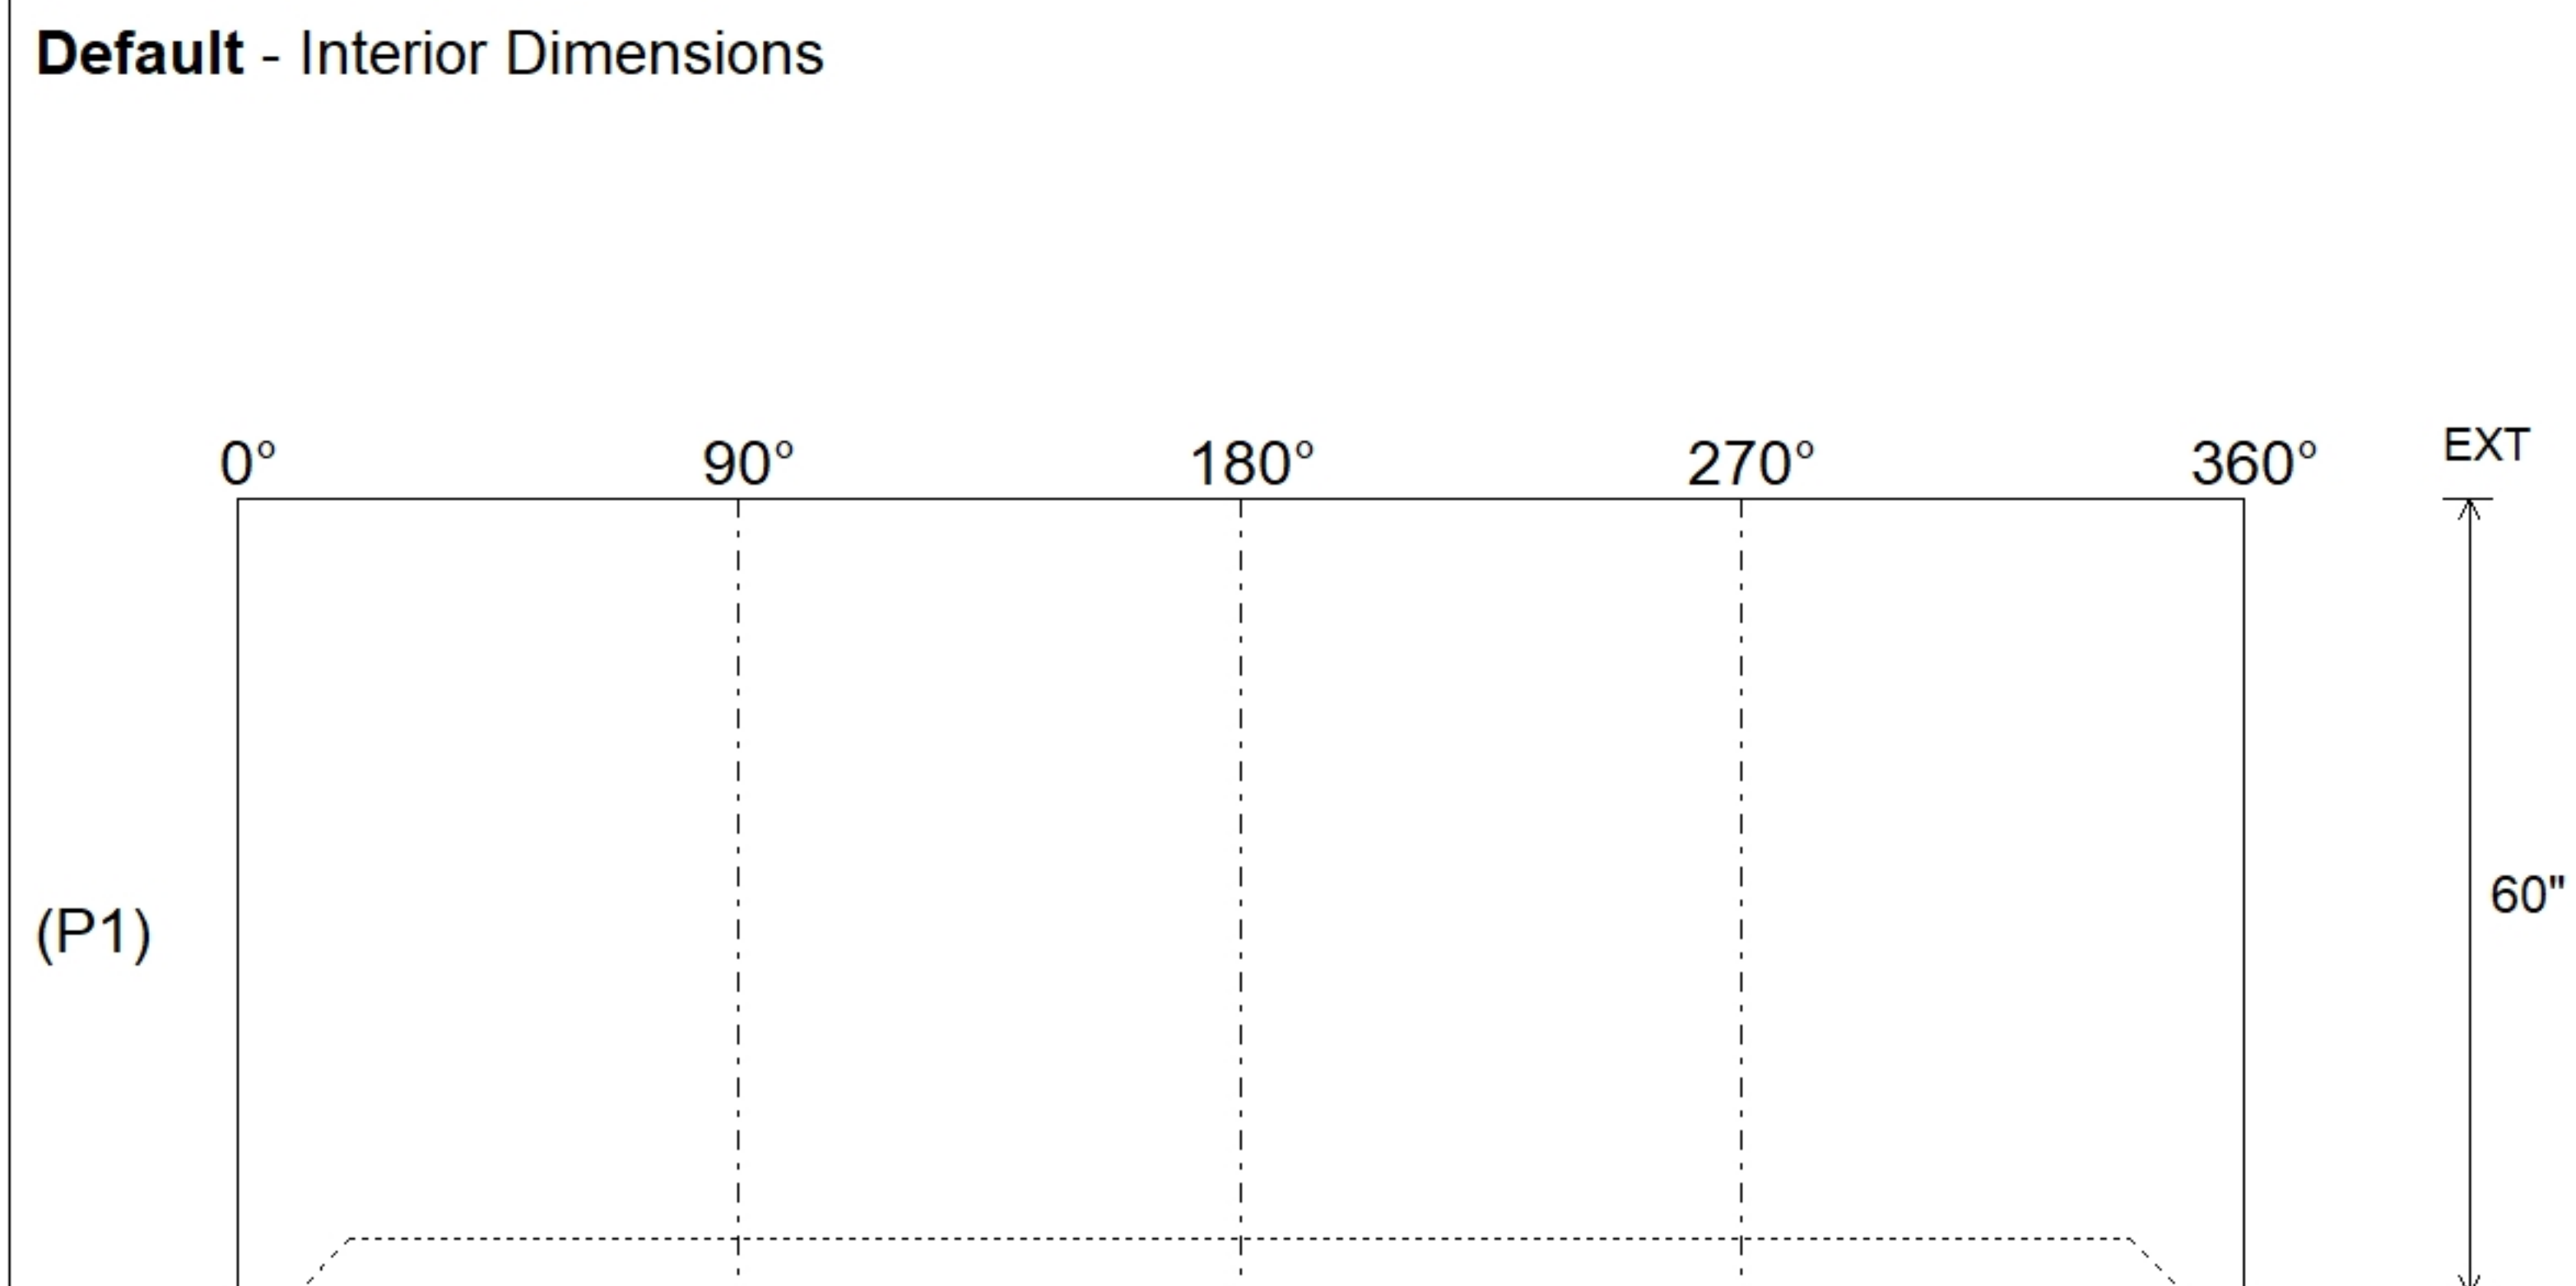

Position	Elev	Angle	Pipe	Pipe OD	Hole	Connector	Up ()	Ref
Rim	5'							
Reducer								
Invert 1								
Invert 2								
Invert 3								
Invert 4								
Invert 5								
Invert 6								
Invert 7								
Invert 8								

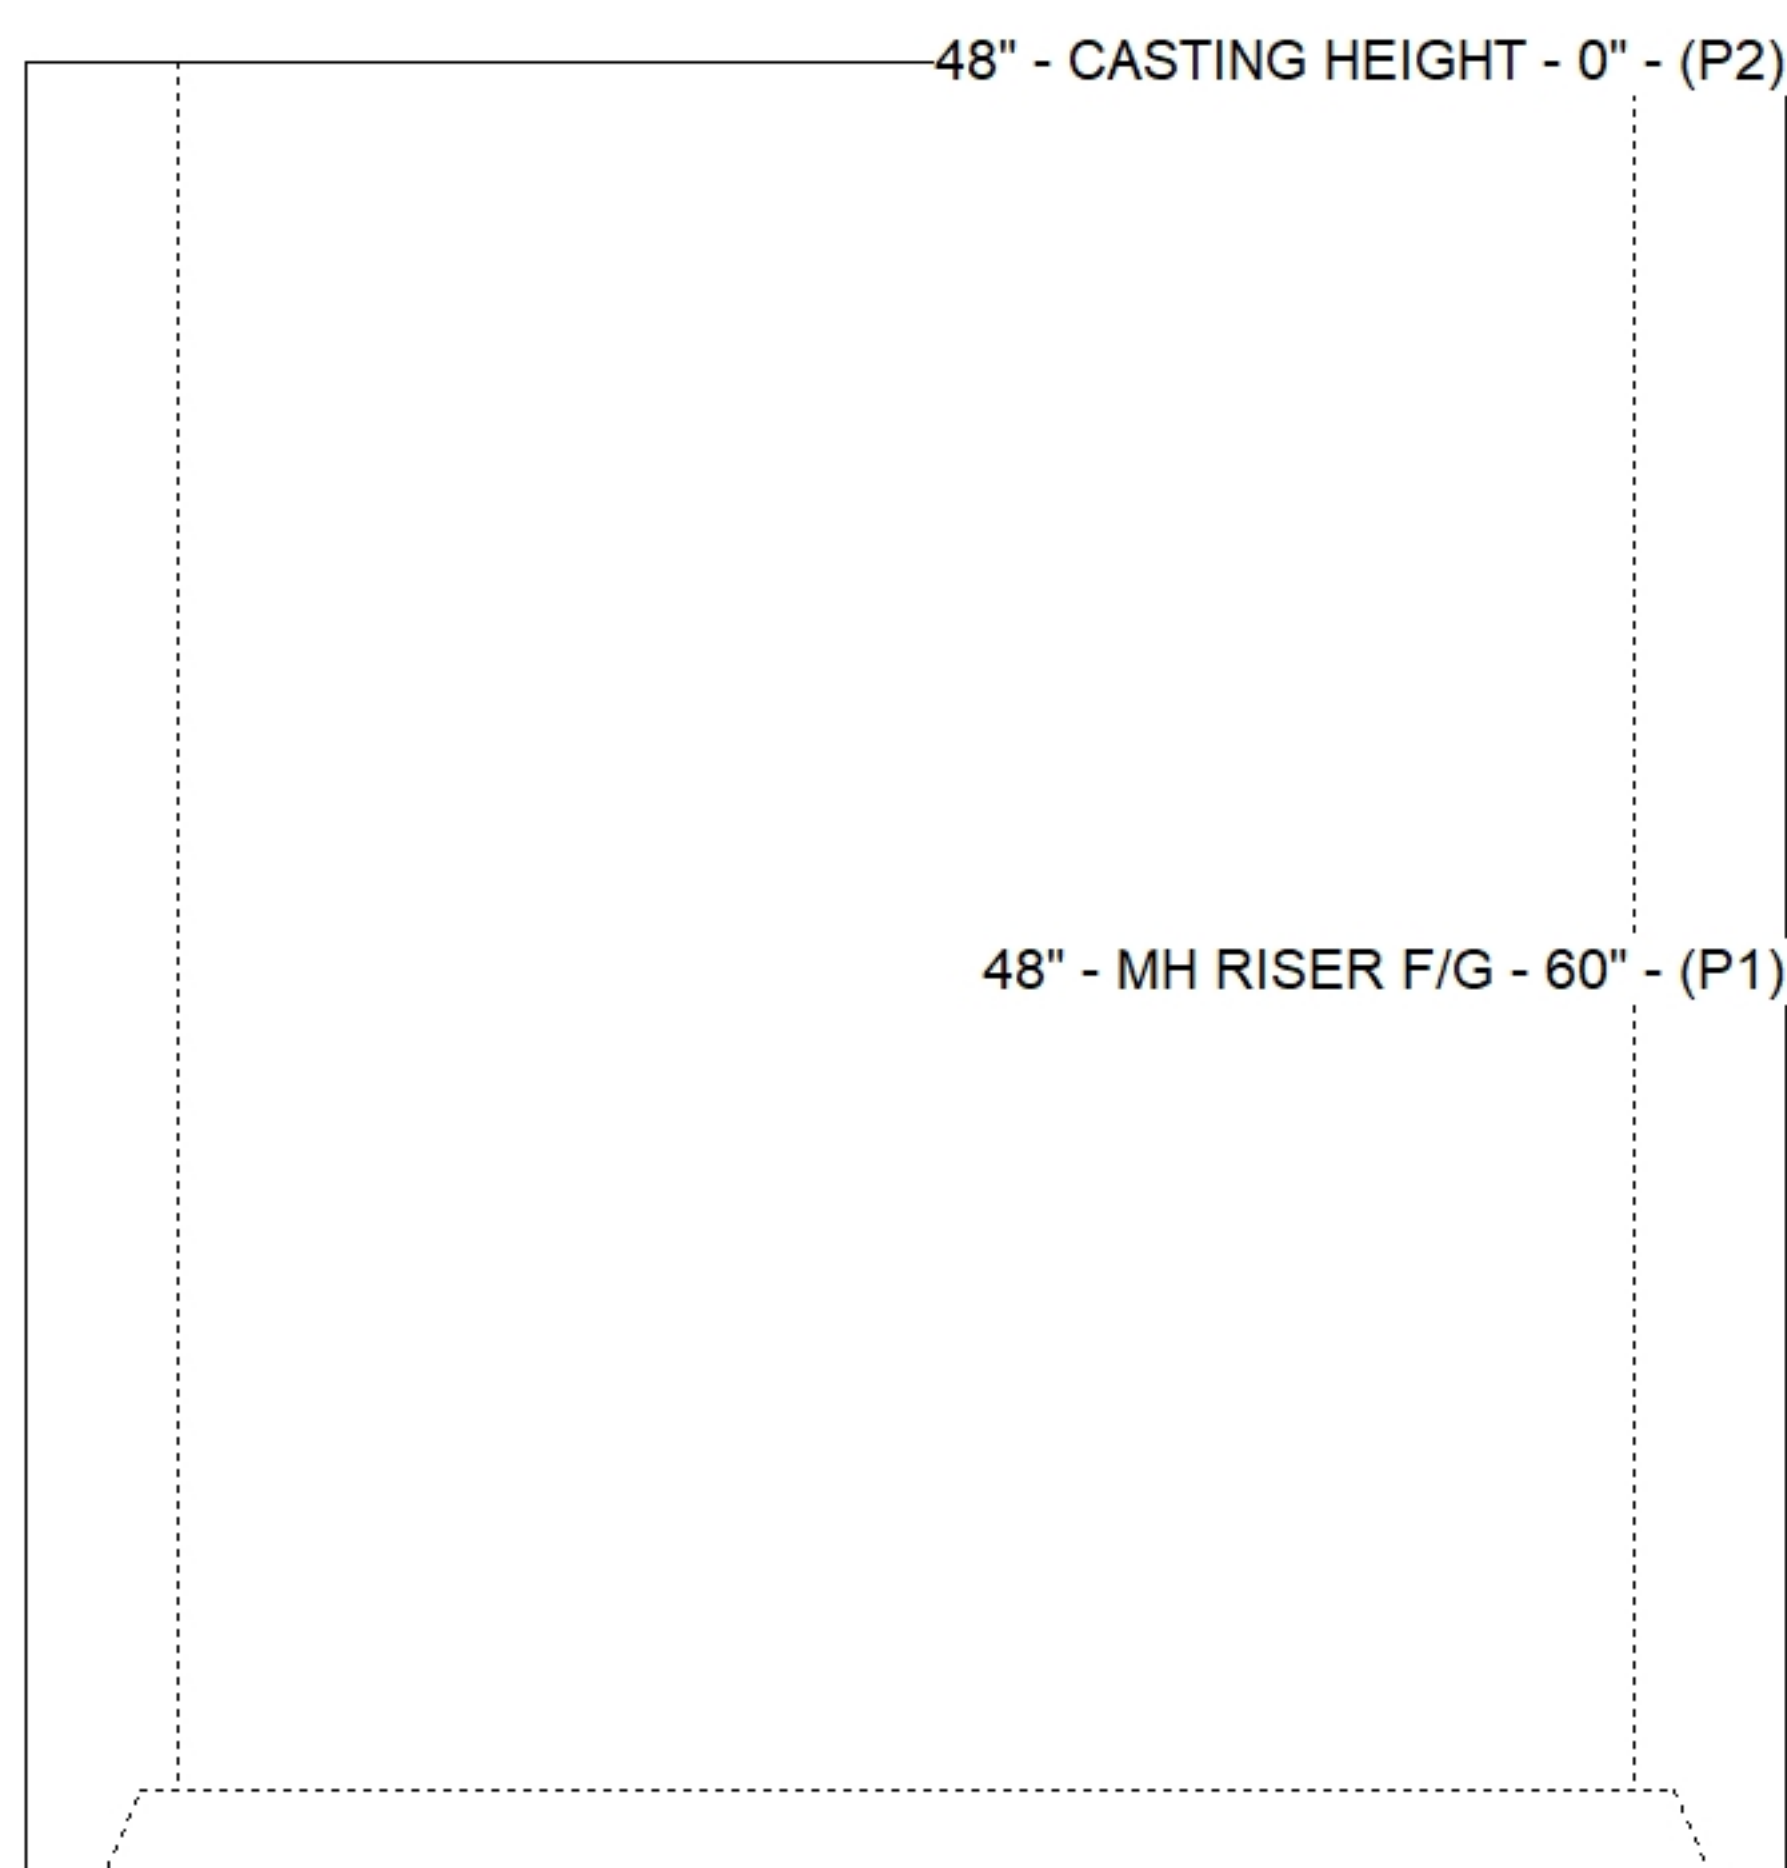

Submittal Drawing 5/20/2026 3:00:14 PM	SUBMITTAL APPROVED BY:
---	---------------------------