




Floor (Bot): 583.583'  
Overall Height: 4.917'  
Slack: -0.002"



0 lb  
7533 lb  
0 lb  
0 lb  
0 lb

Structure Total: 7533 lb

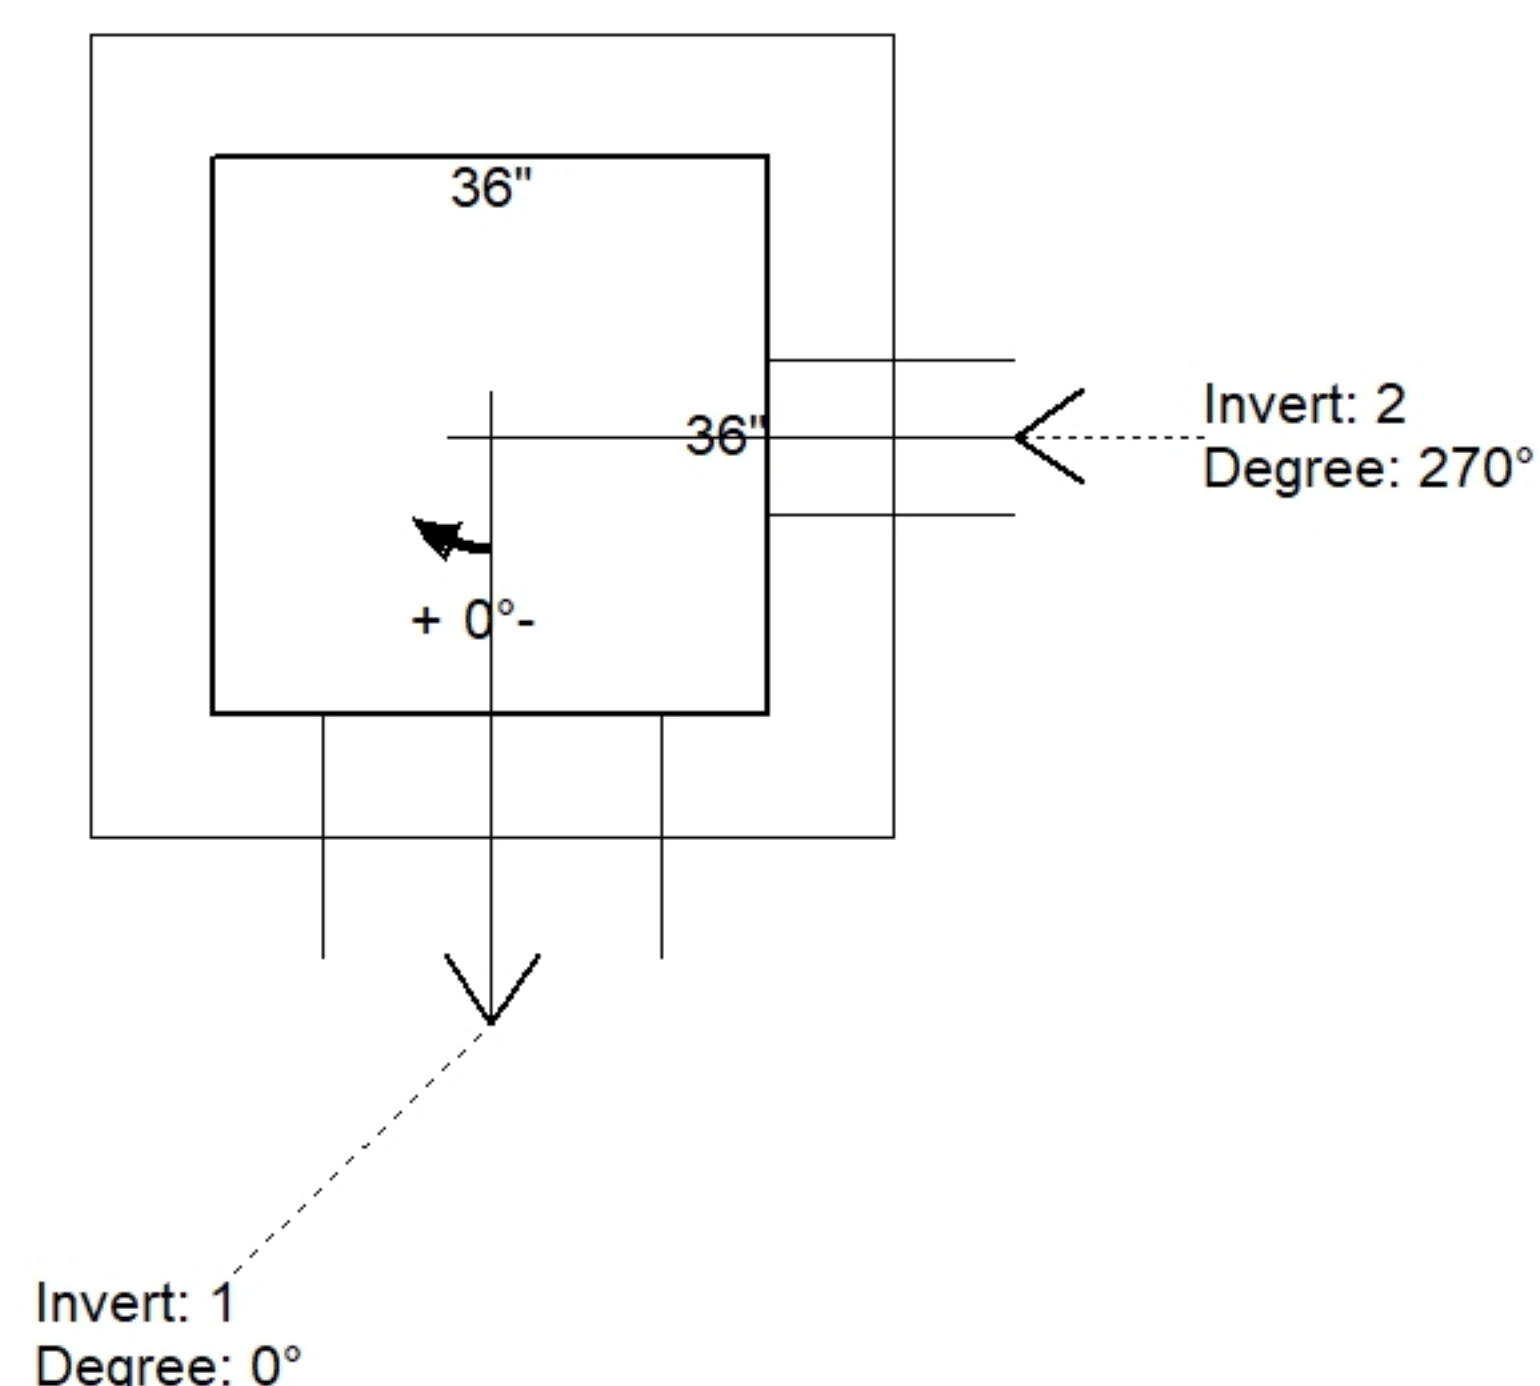

| Position | Elev    | Angle | Pipe           | Pipe OD | Hole | Connector | Up (↓) | Ref |
|----------|---------|-------|----------------|---------|------|-----------|--------|-----|
| Rim      | 588.5'  |       |                |         |      |           |        |     |
| Reducer  |         |       |                |         |      |           |        |     |
| Invert 1 | 584.25' | 0°    | 15" RCP B WALL | 19.5"   | 22"  | Hole 22   | -2.25" | P1  |
| Invert 2 | 584.45' | 270°  | 6" PVC SCH40   | 6.625"  | 10"  | Hole 10   | 2.103" | P1  |
| Invert 3 |         |       |                |         |      |           |        |     |
| Invert 4 |         |       |                |         |      |           |        |     |
| Invert 5 |         |       |                |         |      |           |        |     |
| Invert 6 |         |       |                |         |      |           |        |     |
| Invert 7 |         |       |                |         |      |           |        |     |
| Invert 8 |         |       |                |         |      |           |        |     |

### Default - Interior Dimensions

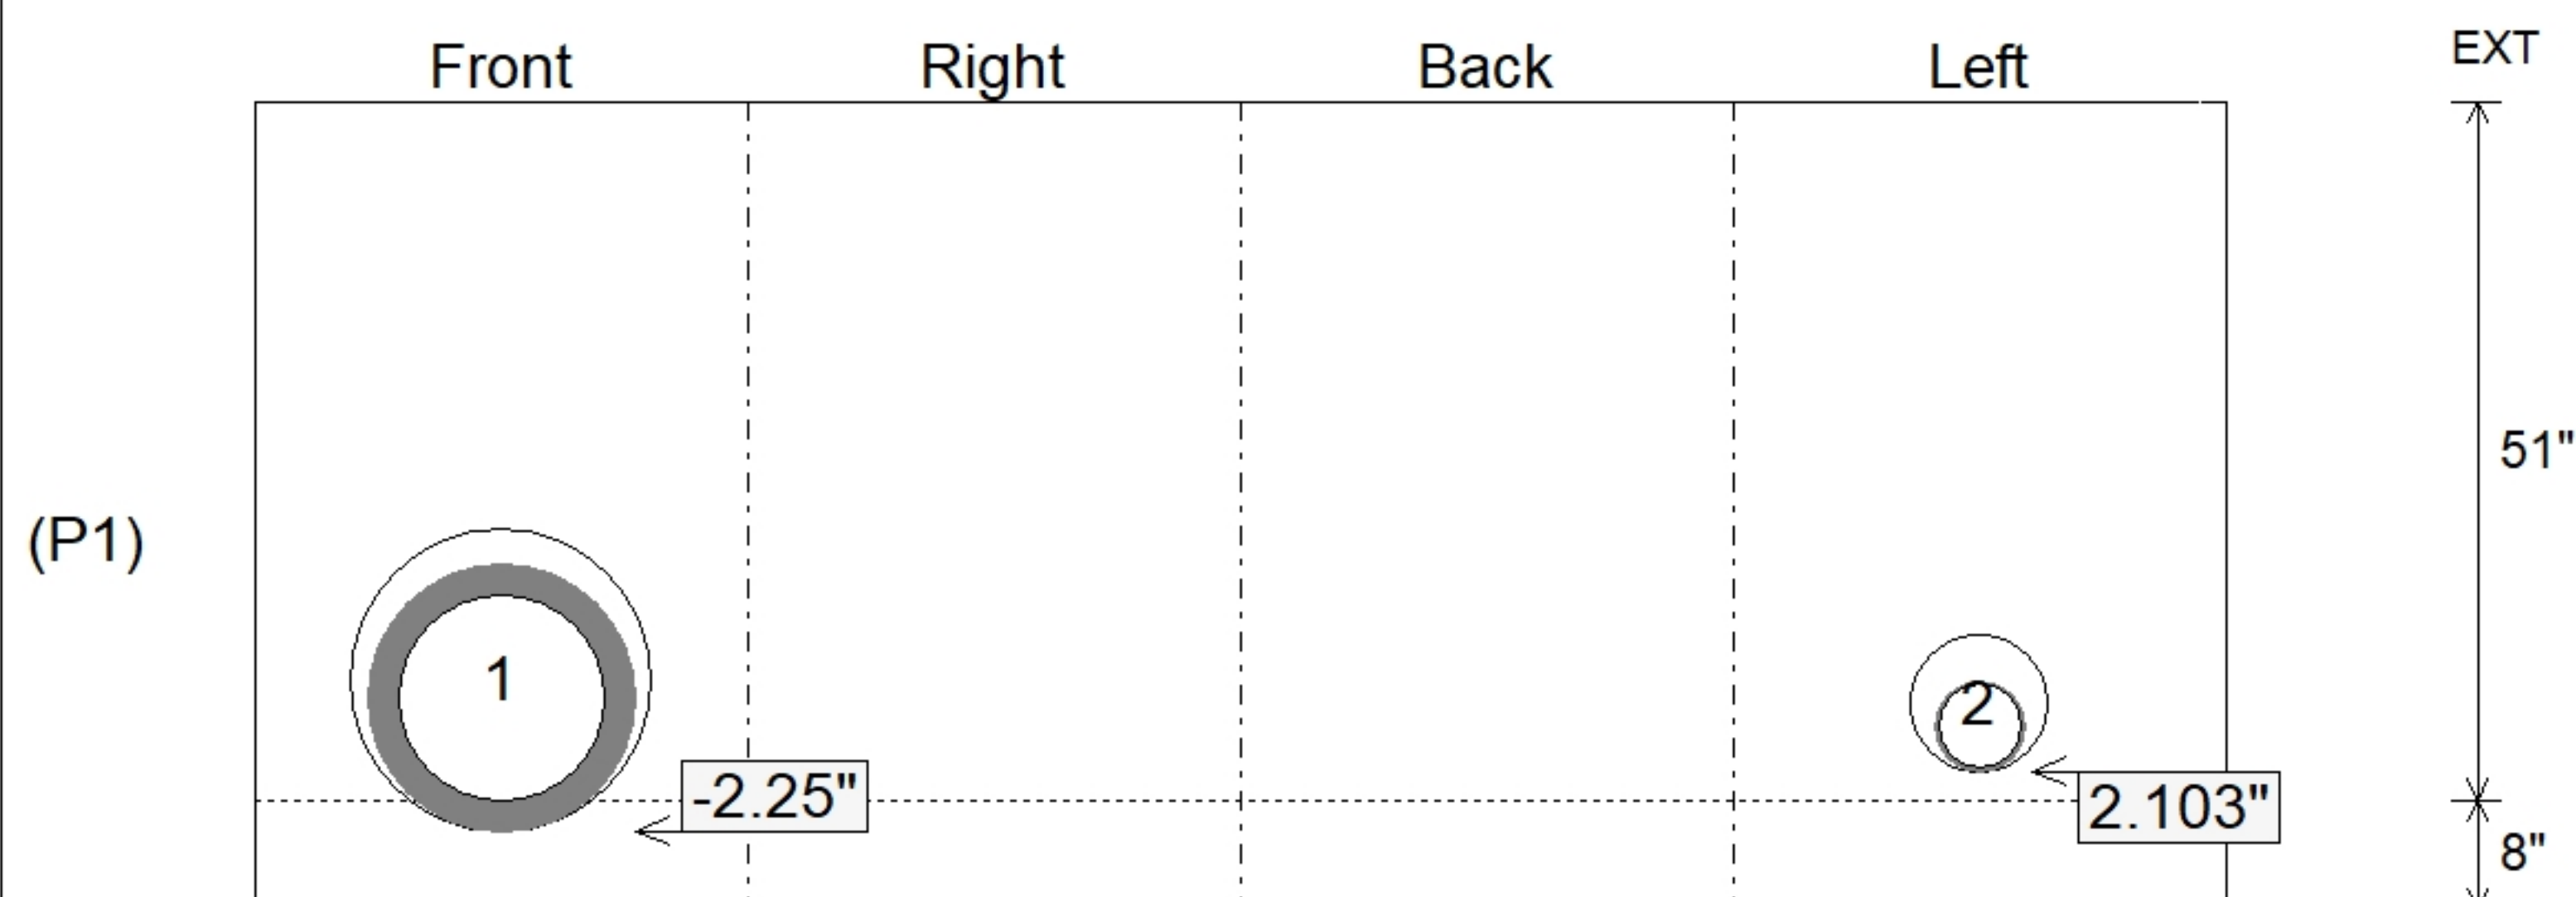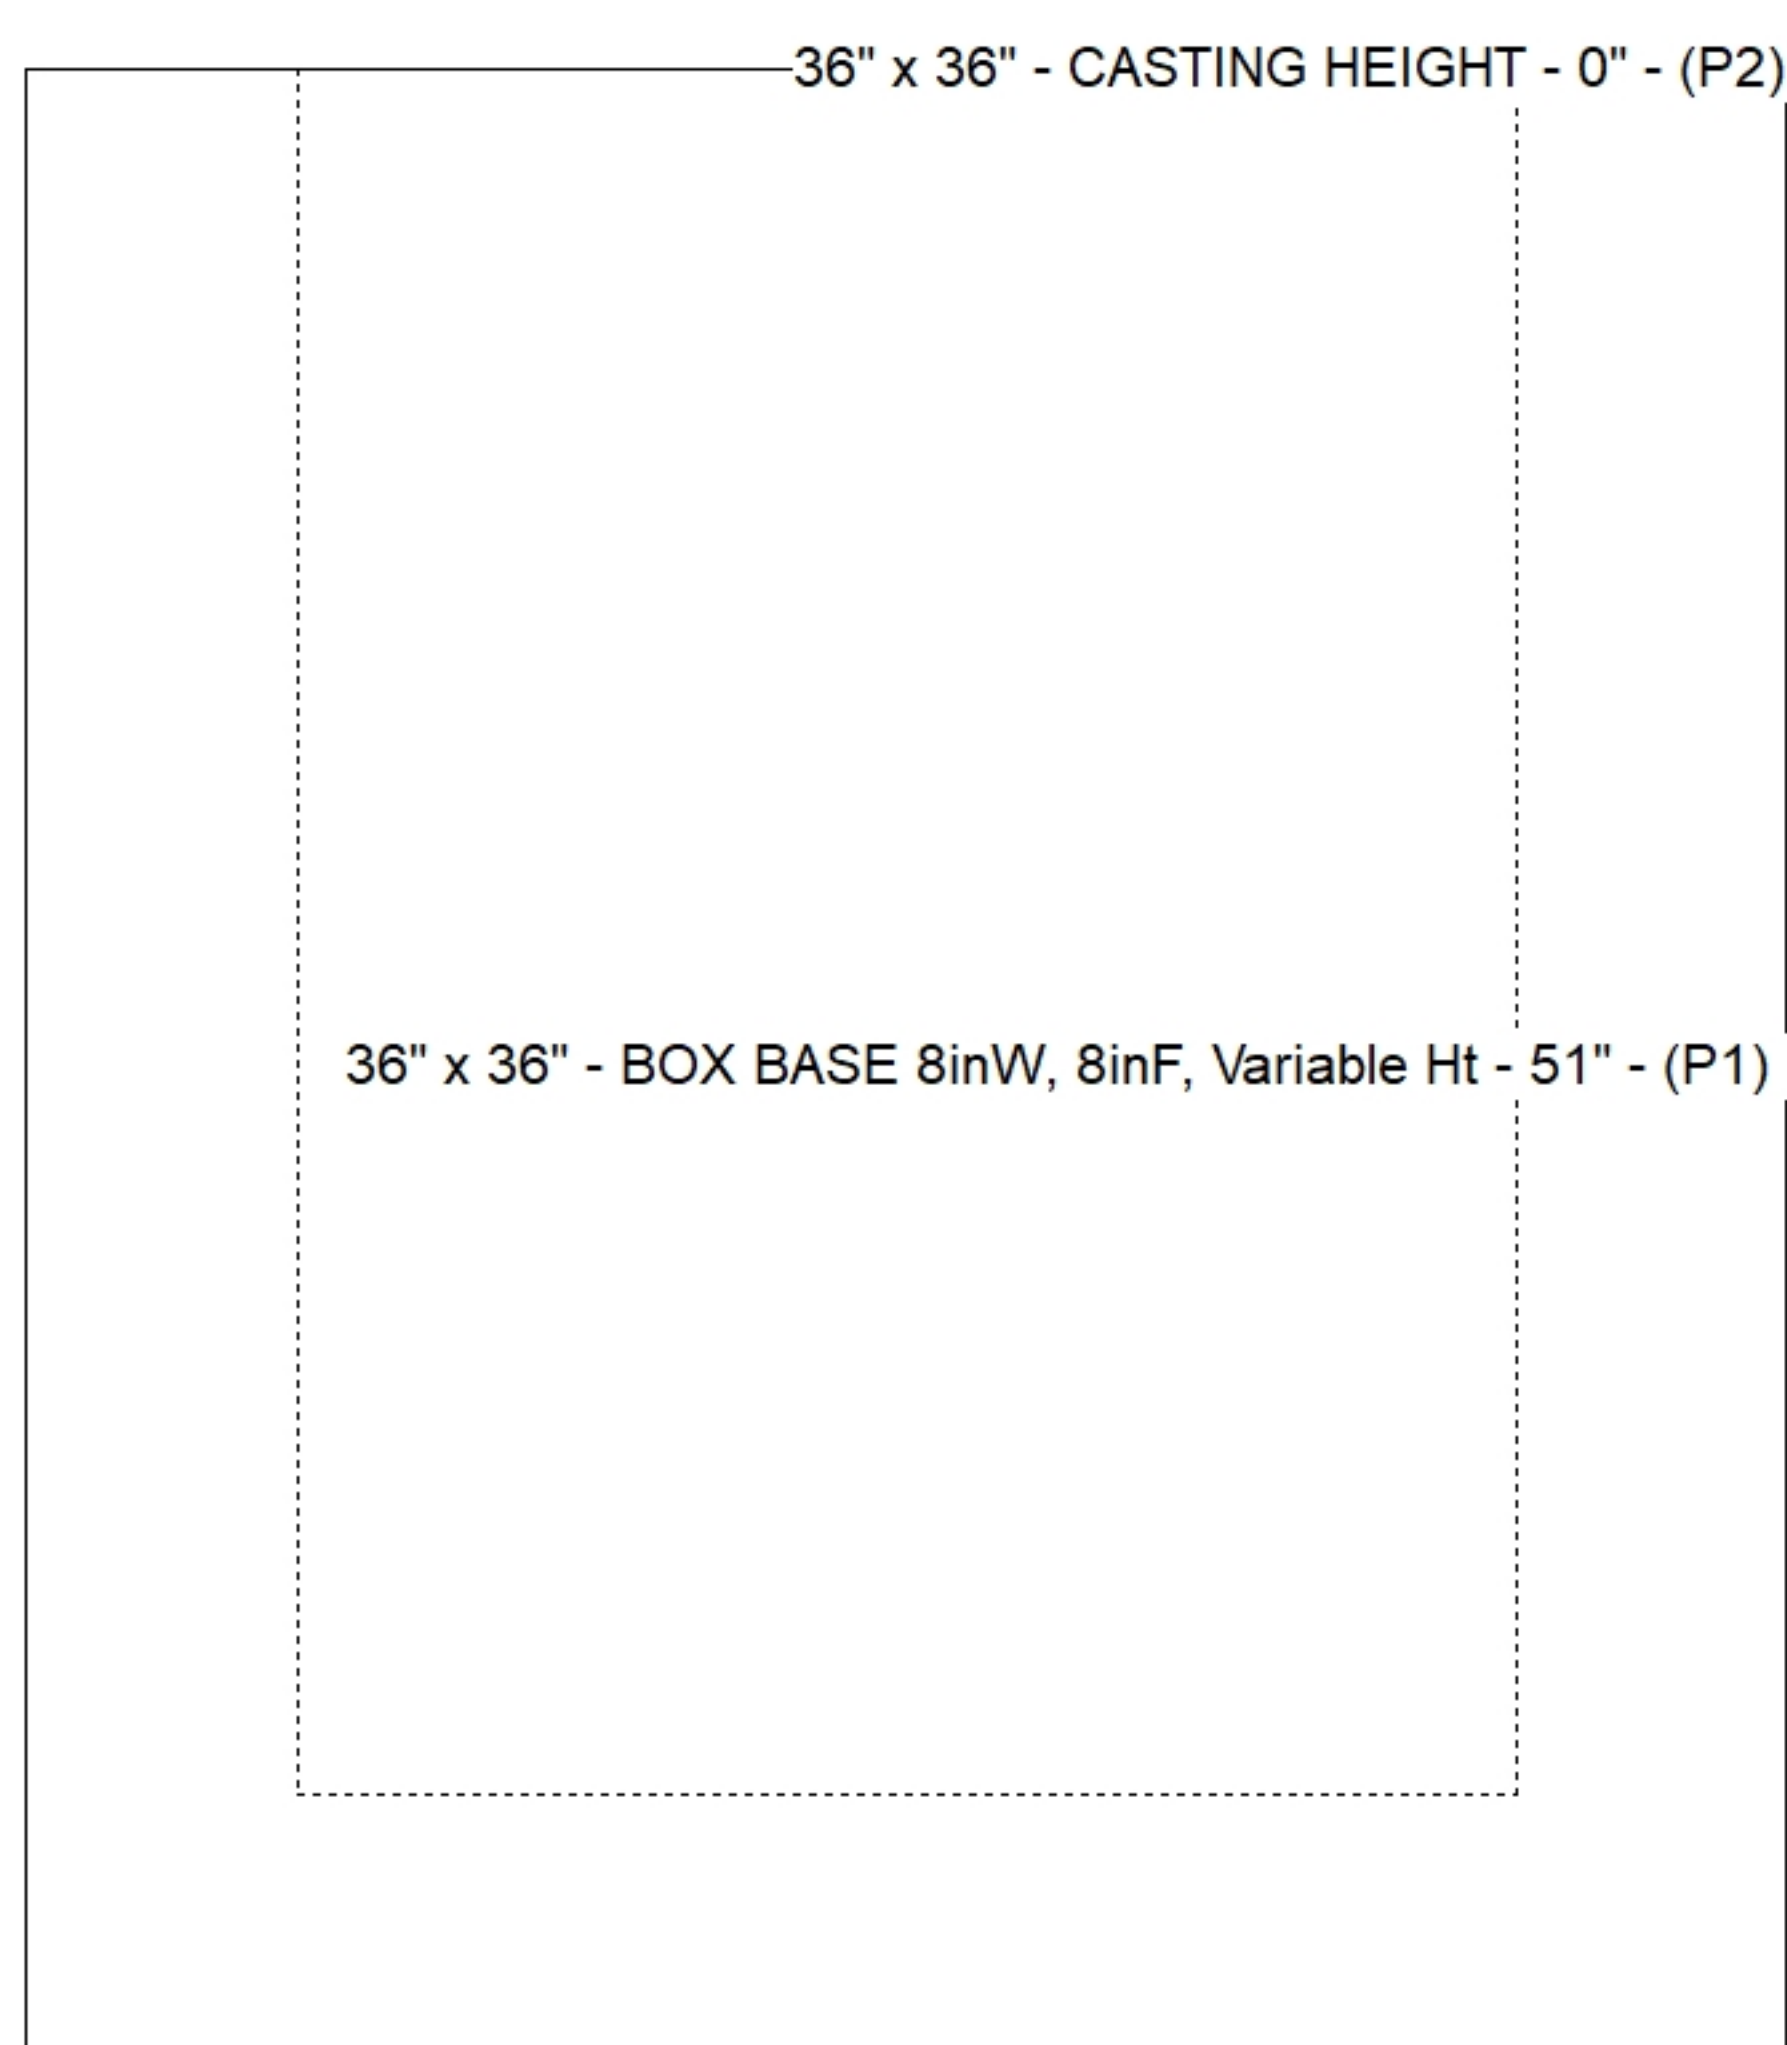

SUBMITTAL  
APPROVED BY: