




Floor (Bot): 582.433'
Overall Height: 5.667'
Slack: 0.598"

Structure Total: 8596 lb

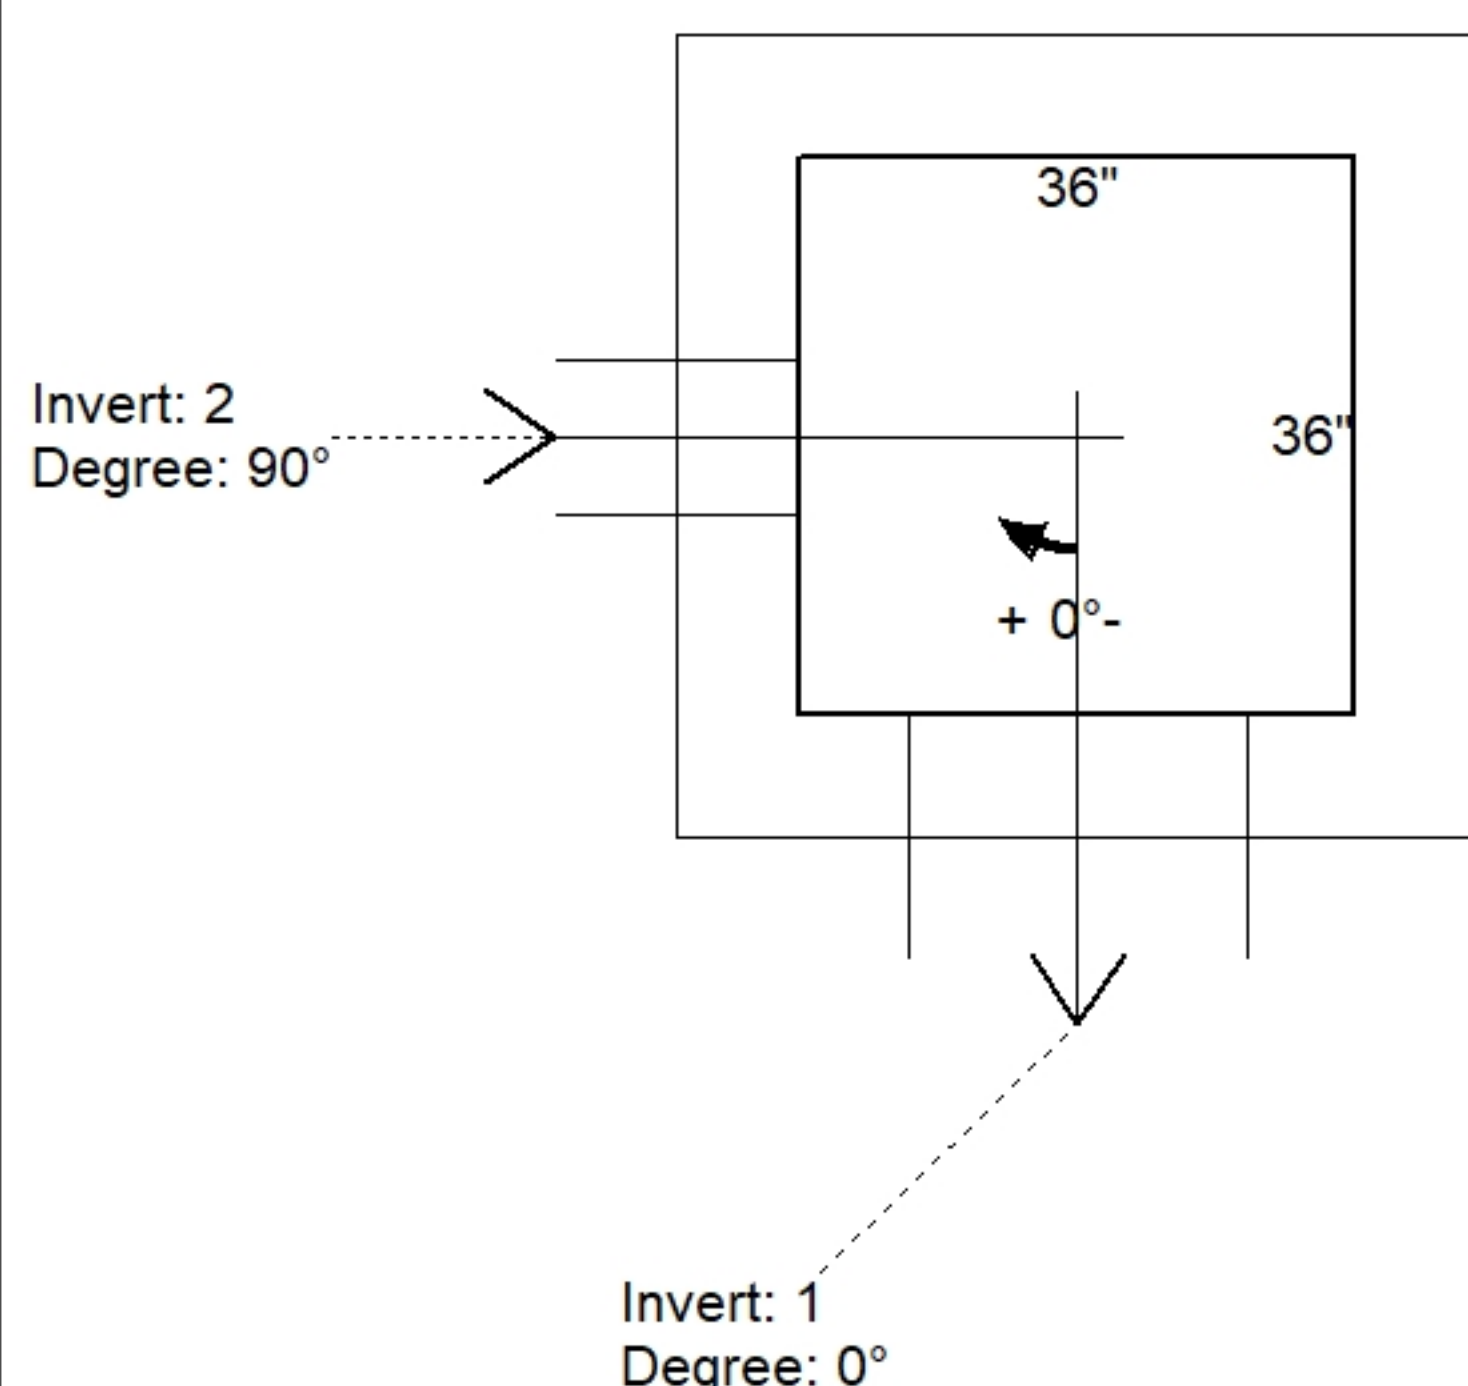

Position	Elev	Angle	Pipe	Pipe OD	Hole	Connector	Up (')	Ref
Rim	588.15'							
Reducer								
Invert 1	583.1'	0°	15" RCP B WALL	19.5"	22"	Hole 22	-2.25"	P1
Invert 2	583.3'	90°	6" PVC SCH40	6.625"	10"	Hole 10	2.103"	P1
Invert 3								
Invert 4								
Invert 5								
Invert 6								
Invert 7								
Invert 8								

(P1)

Front Right Back Left

EXT 60"

8"

1

2

2.25"

2.103"

SUBMITTAL
APPROVED BY: