



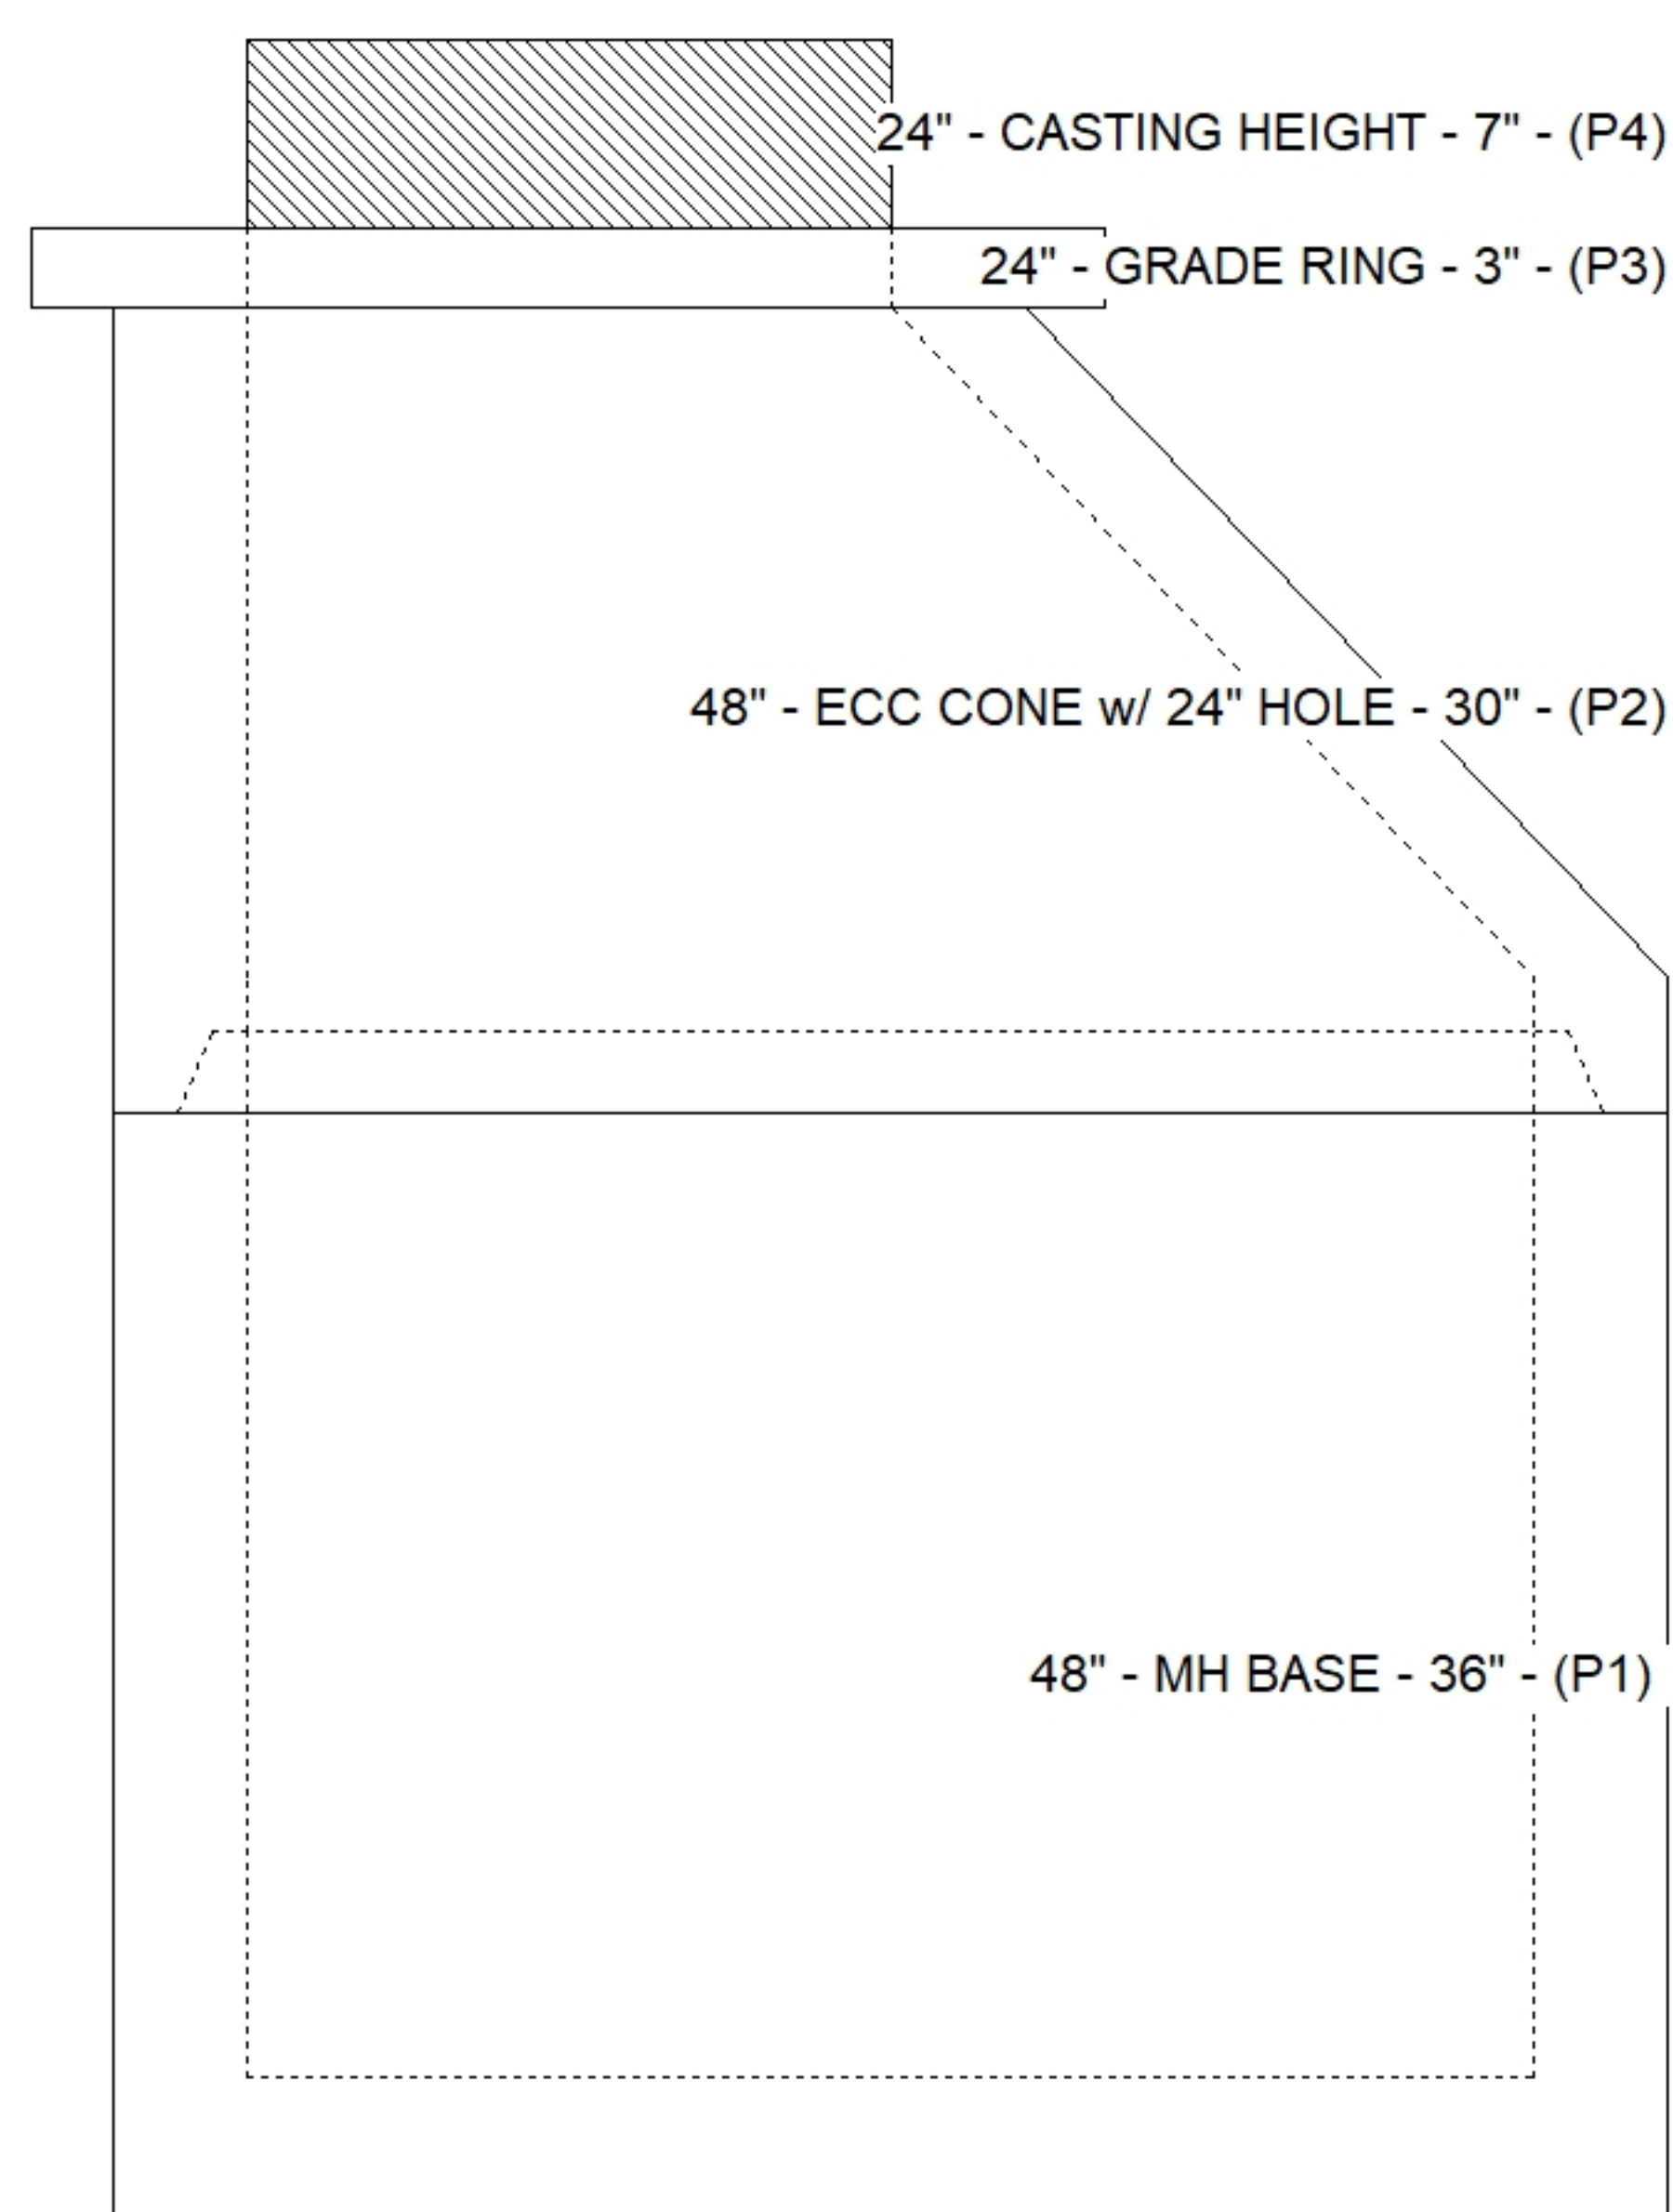

Floor (Bot): 582.113'
Overall Height: 6.833'
Slack: 0.89"


0 lb
202 lb
2050 lb
3516 lb
0 lb
0 lb
0 lb
0 lb

Structure Total: 5768 lb

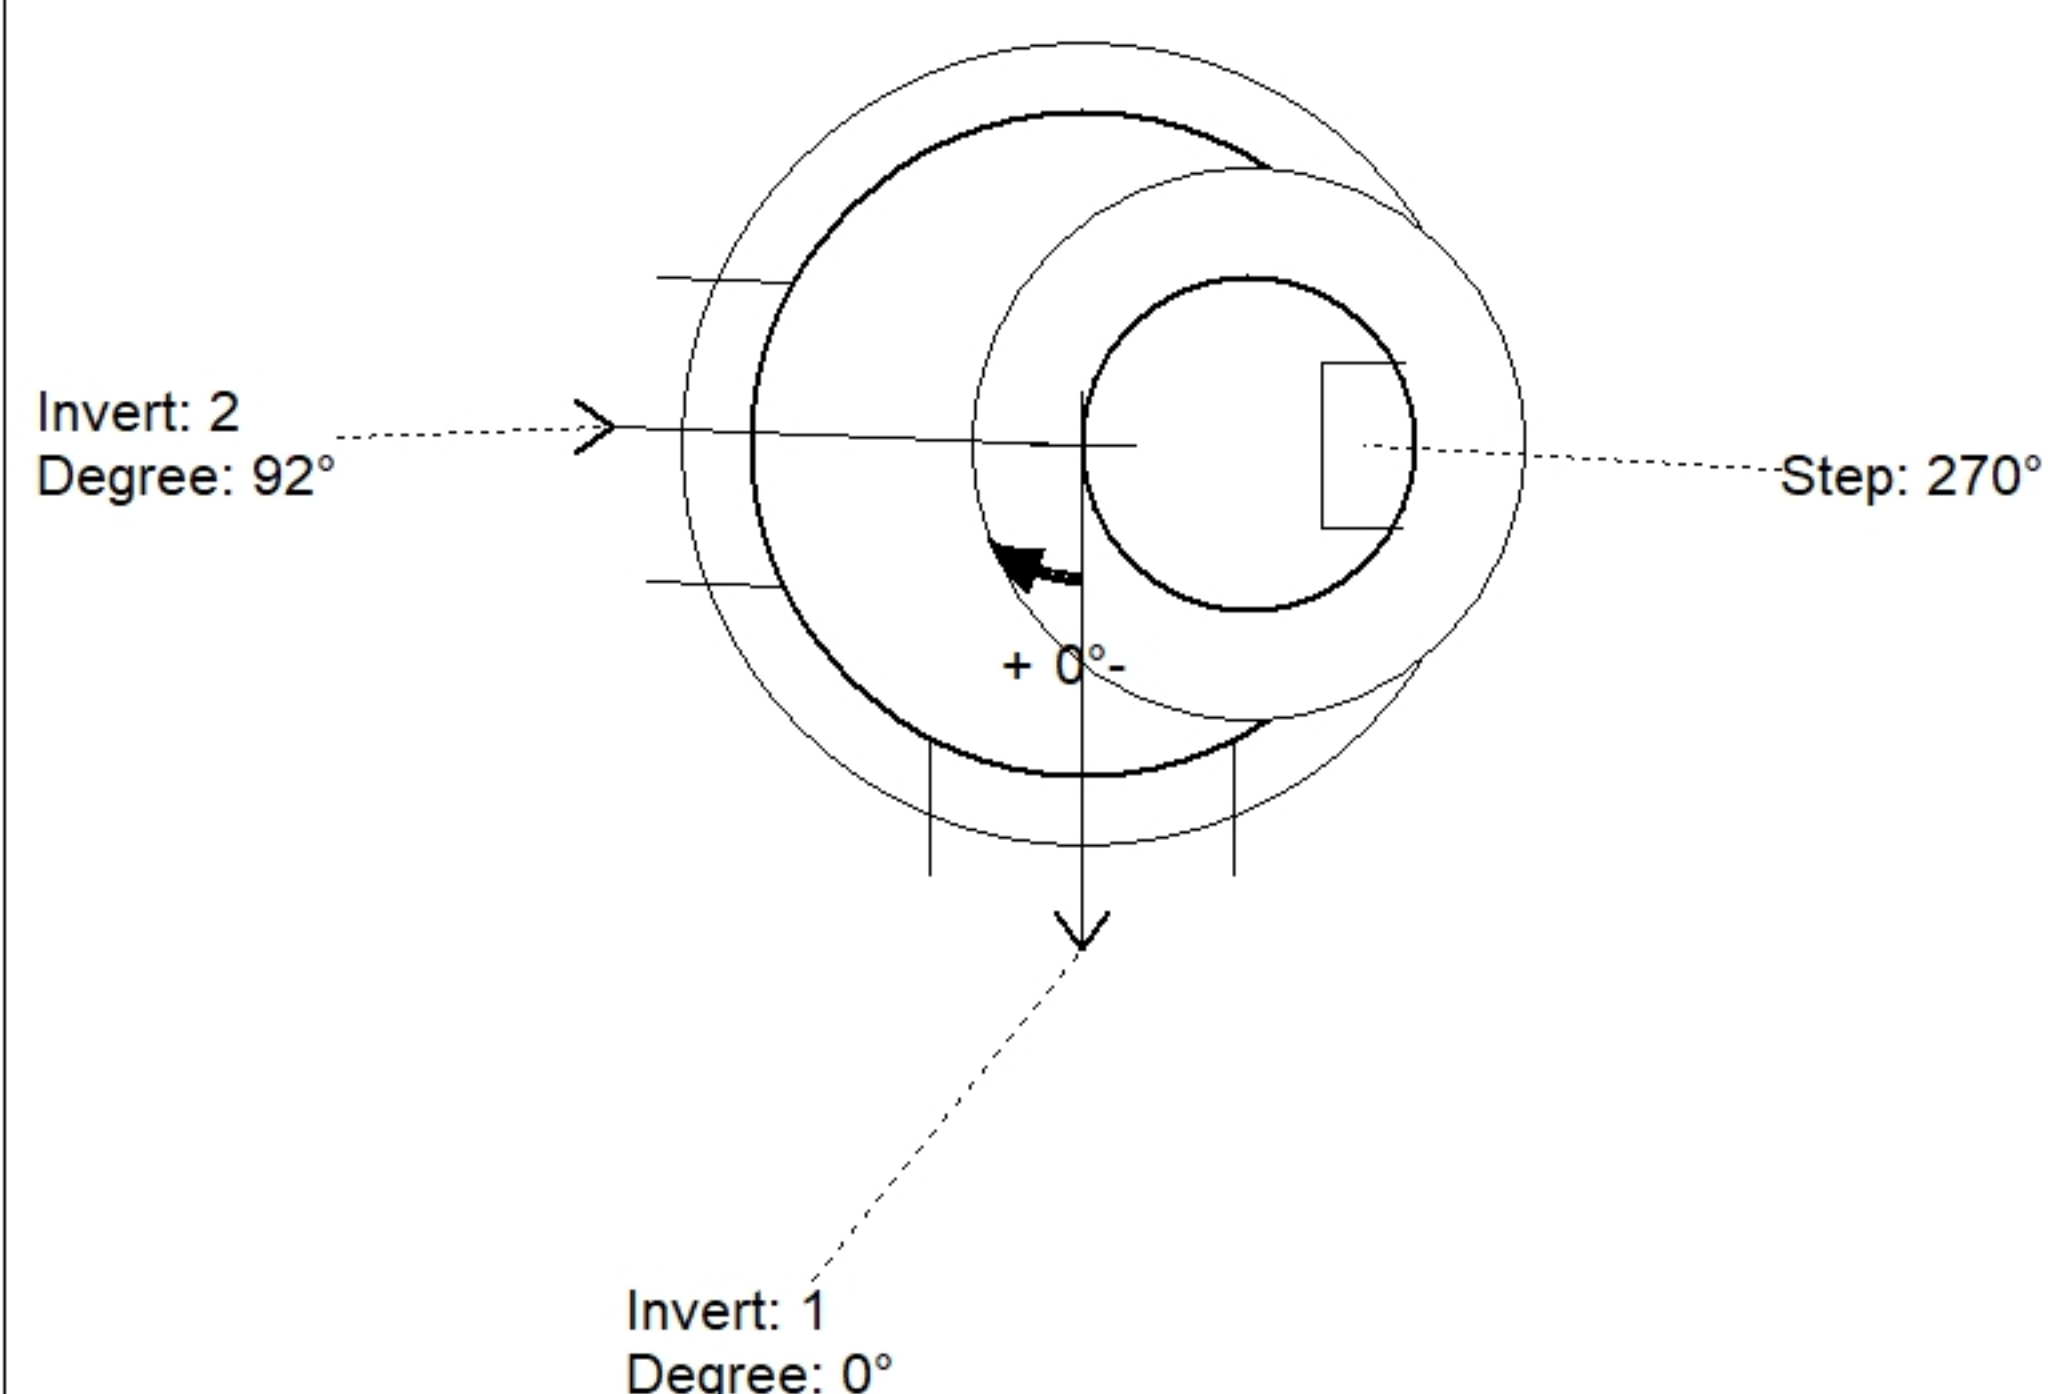

Position	Elev	Angle	Pipe	Pipe OD	Hole	Connector	Up (')	Ref
Rim	589.02'							
Reducer								
Invert 1	582.8'	0°	15" RCP B WALL	19.5"	22"	Hole 22	0"	P1
Invert 2	582.9'	92°	15" RCP B WALL	19.5"	22"	Hole 22	1.2"	P1
Invert 3								
Invert 4								
Invert 5								
Invert 6								
Invert 7								
Invert 8								

Default - Interior Dimensions

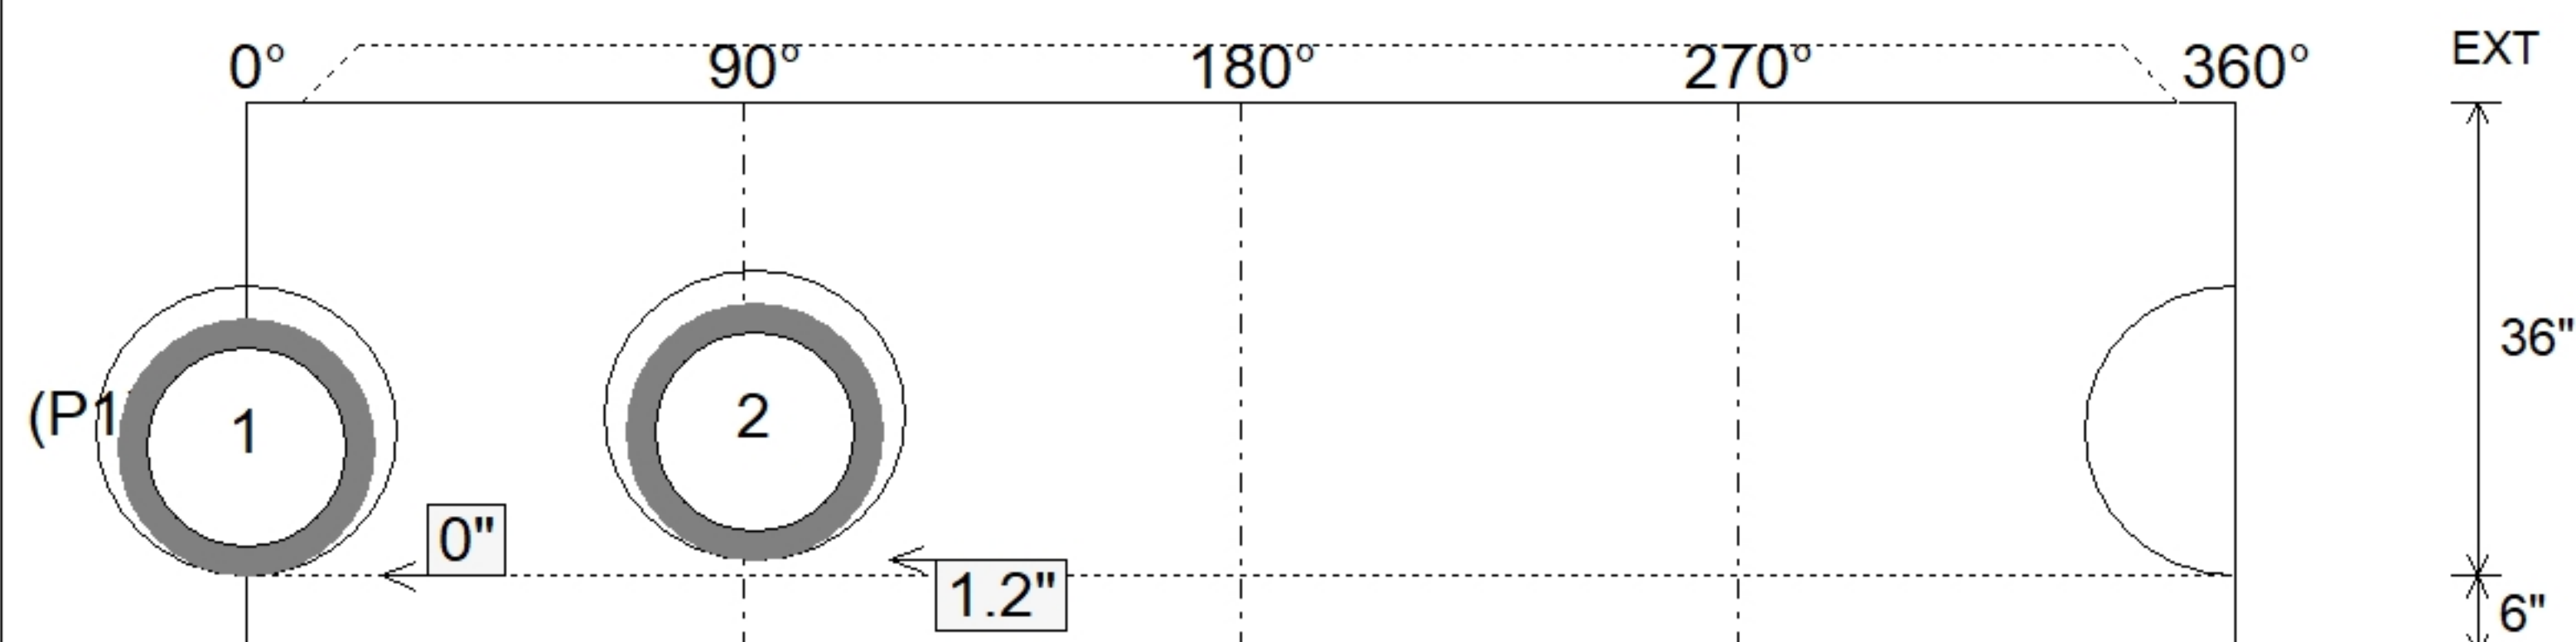

SUBMITTAL
APPROVED BY: