



Floor (Bot): 895.573'
Overall Height: 3.917'
Slack: 0.12"

0 lb
770 lb
2965 lb
206 lb
0 lb
0 lb
0 lb


Structure Total: 3941 lb

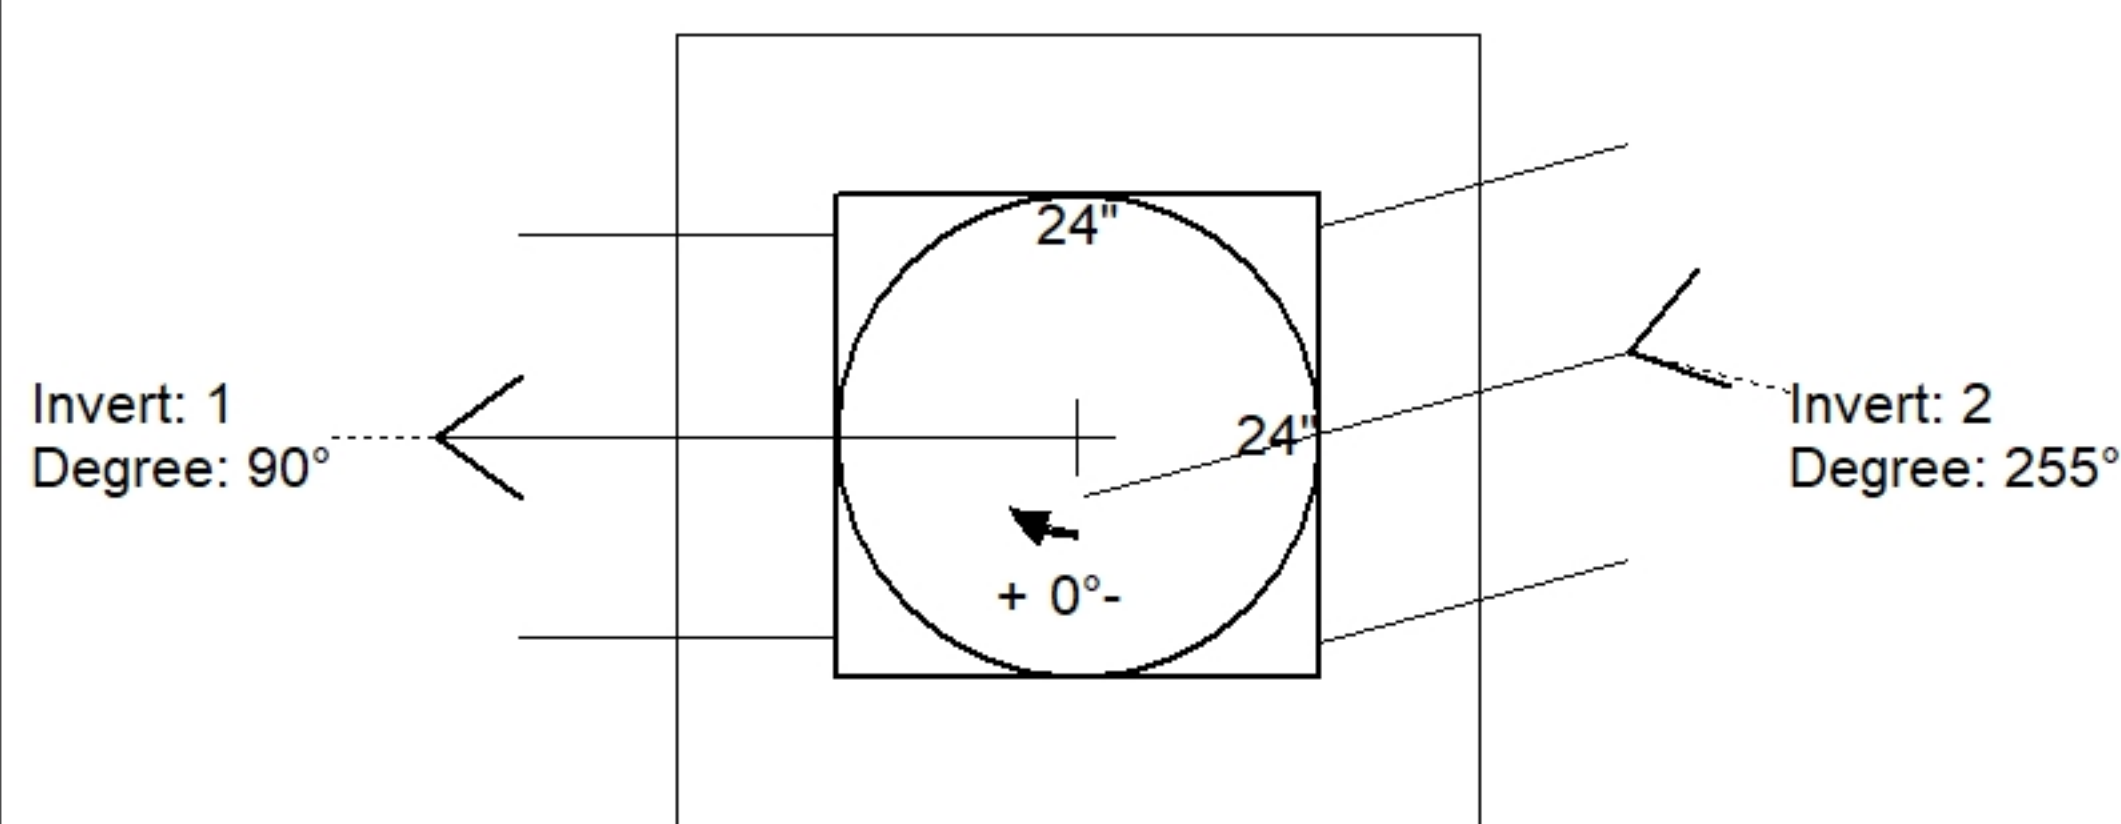

Position	Elev	Angle	Pipe	Pipe OD	Hole	Connector	Up ()	Ref
Rim	899.5'							
Reducer								
Invert 1	896.24'	90°	15" HDPE	17.6"	20"	Hole 20	-2.5"	P1
Invert 2	896.24'	255°	15" HDPE	17.6"	20"	Hole 20	-2.5"	P1
Invert 3								
Invert 4								
Invert 5								
Invert 6								
Invert 7								
Invert 8								

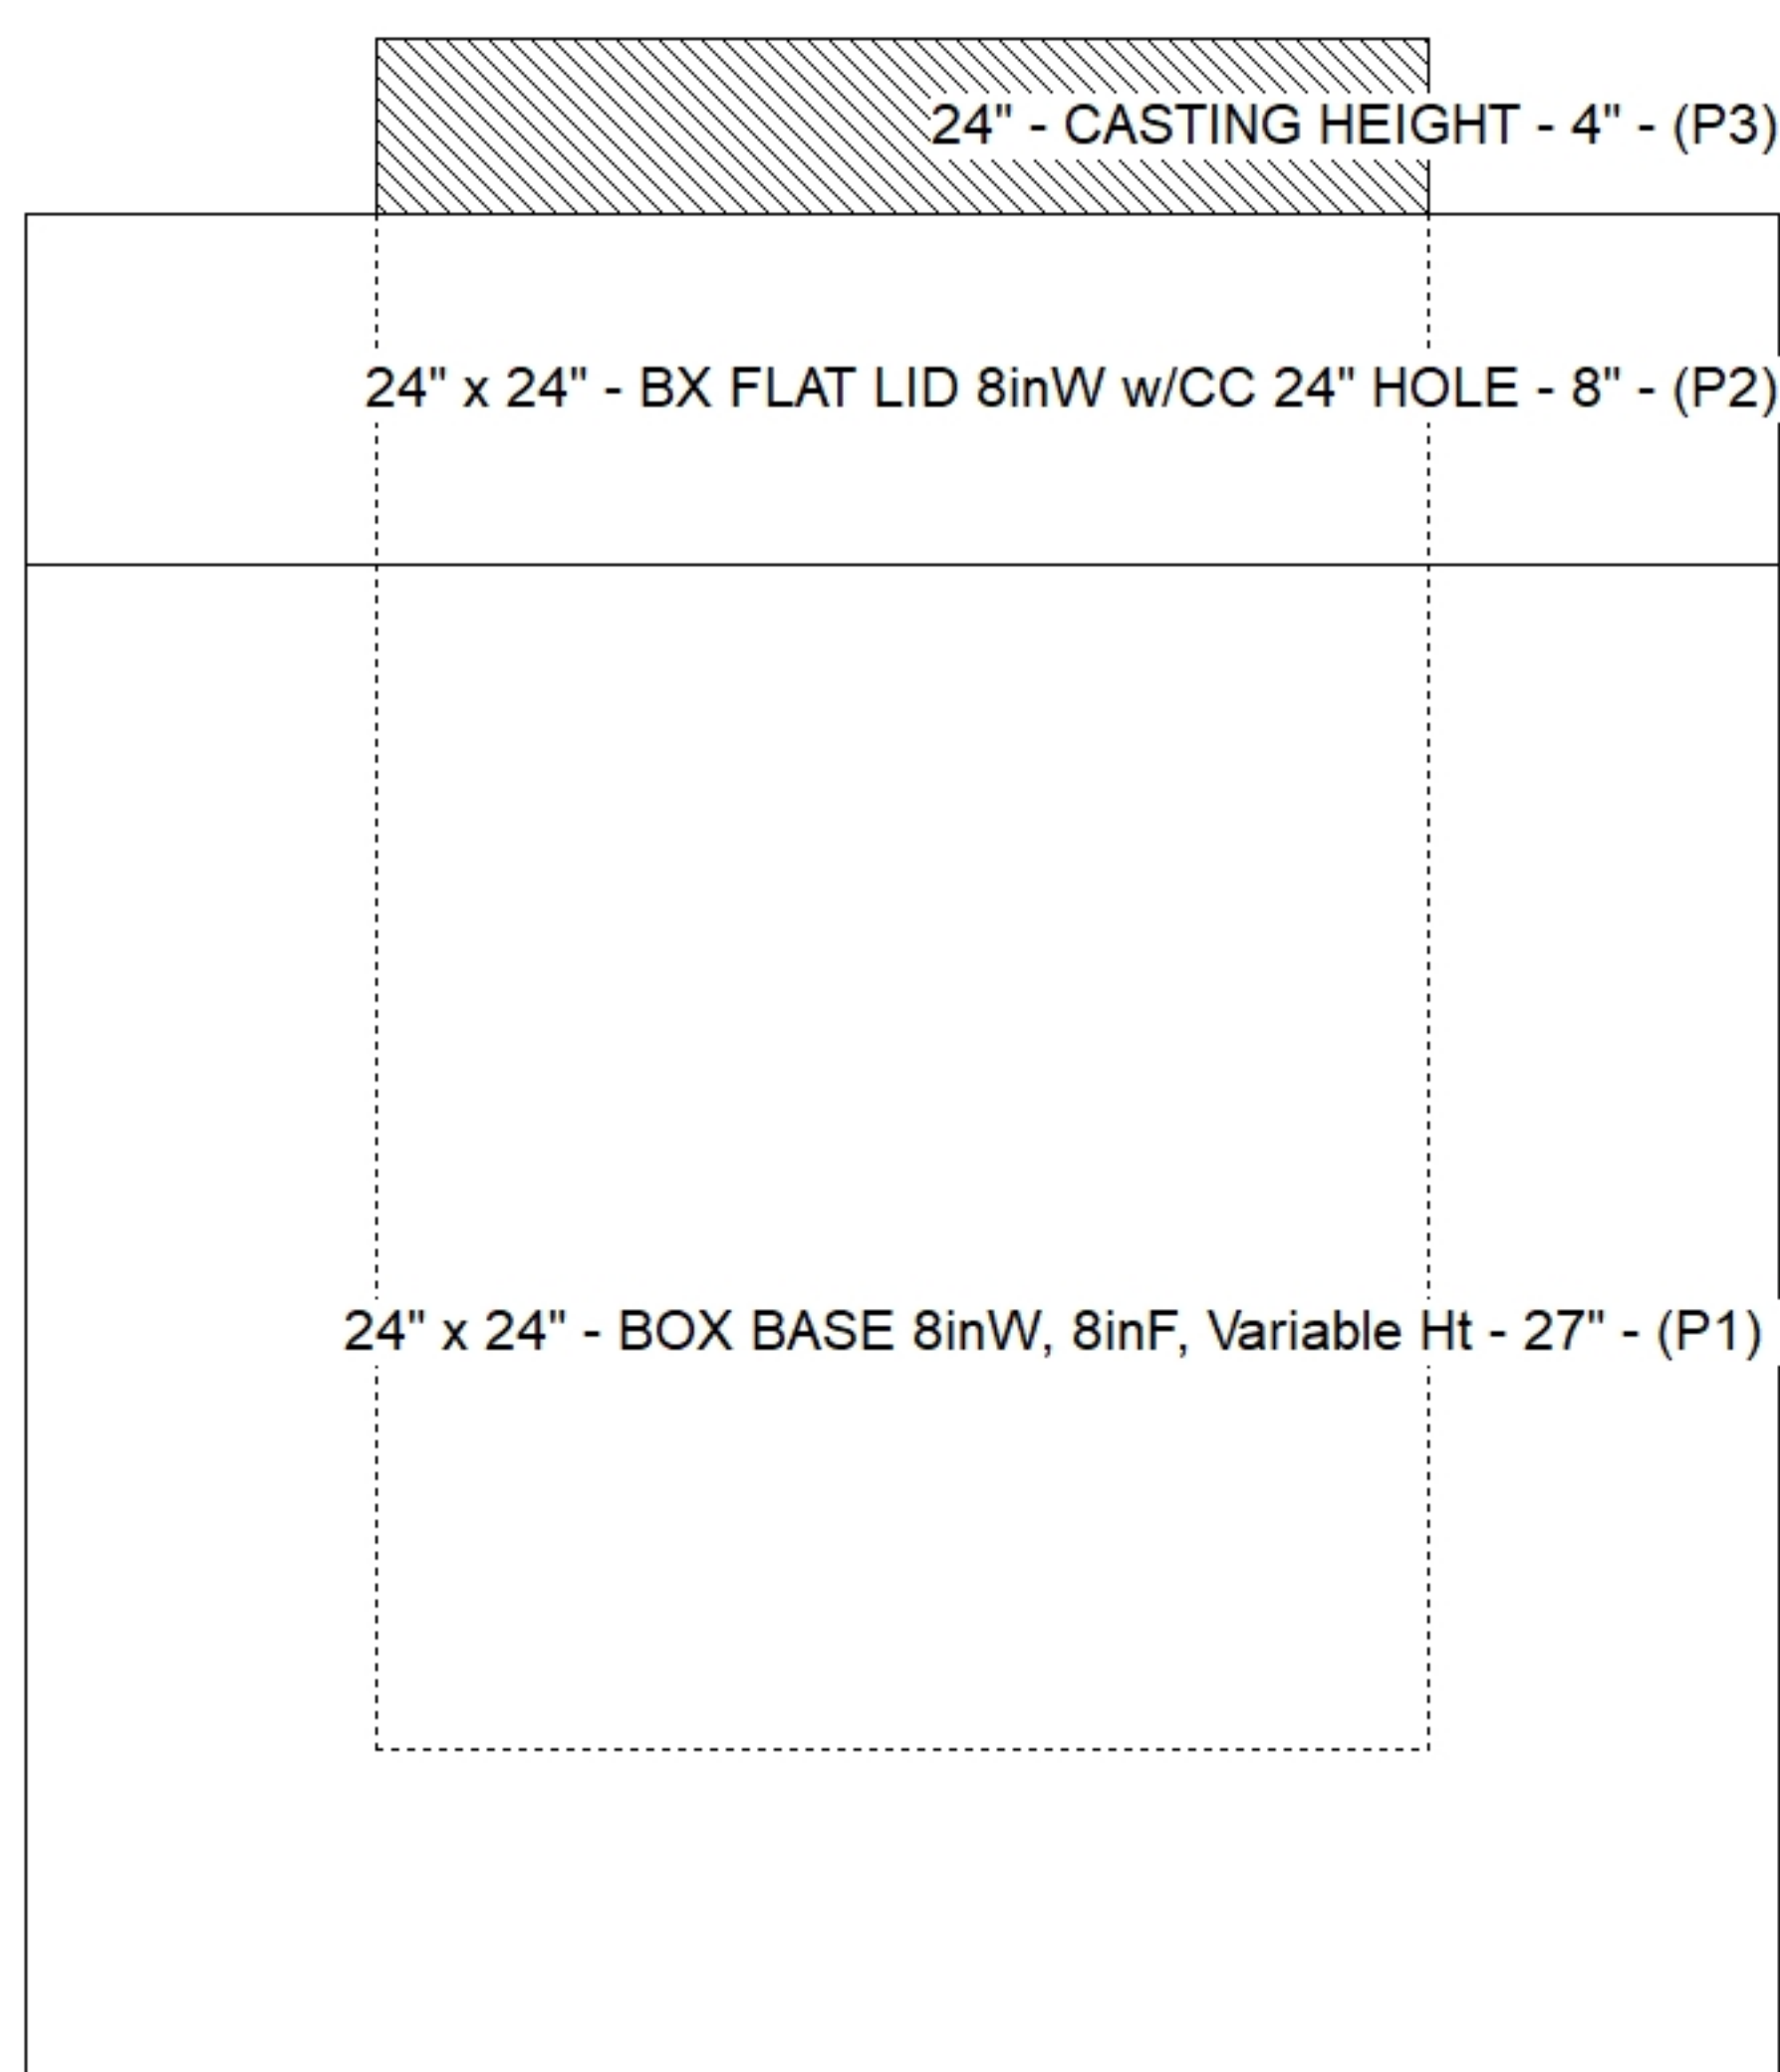

Default - Interior Dimensions

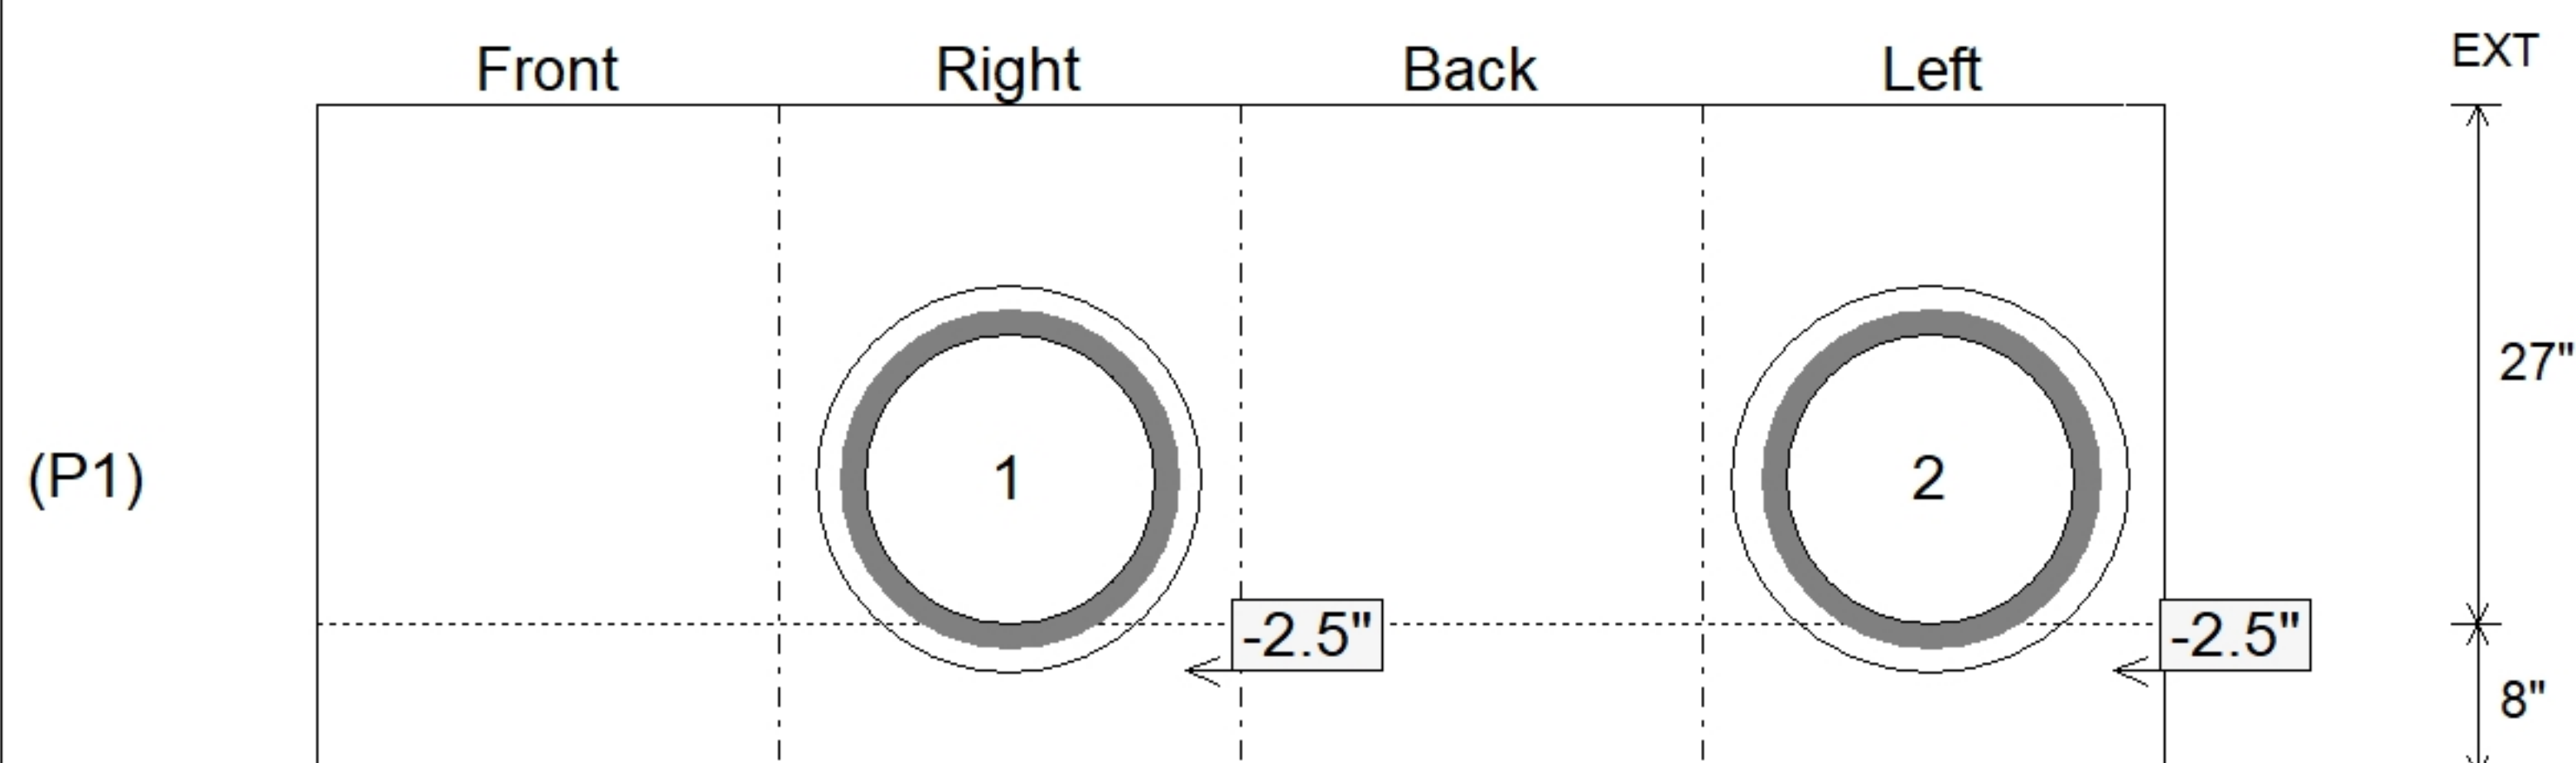

SUBMITTAL
APPROVED BY: