



Floor (Bot): 899.333'
Overall Height: 6.917'
Slack: 0"

0 lb
770 lb
2062 lb
3771 lb
206 lb
0 lb
0 lb
0 lb


Structure Total: 6809 lb

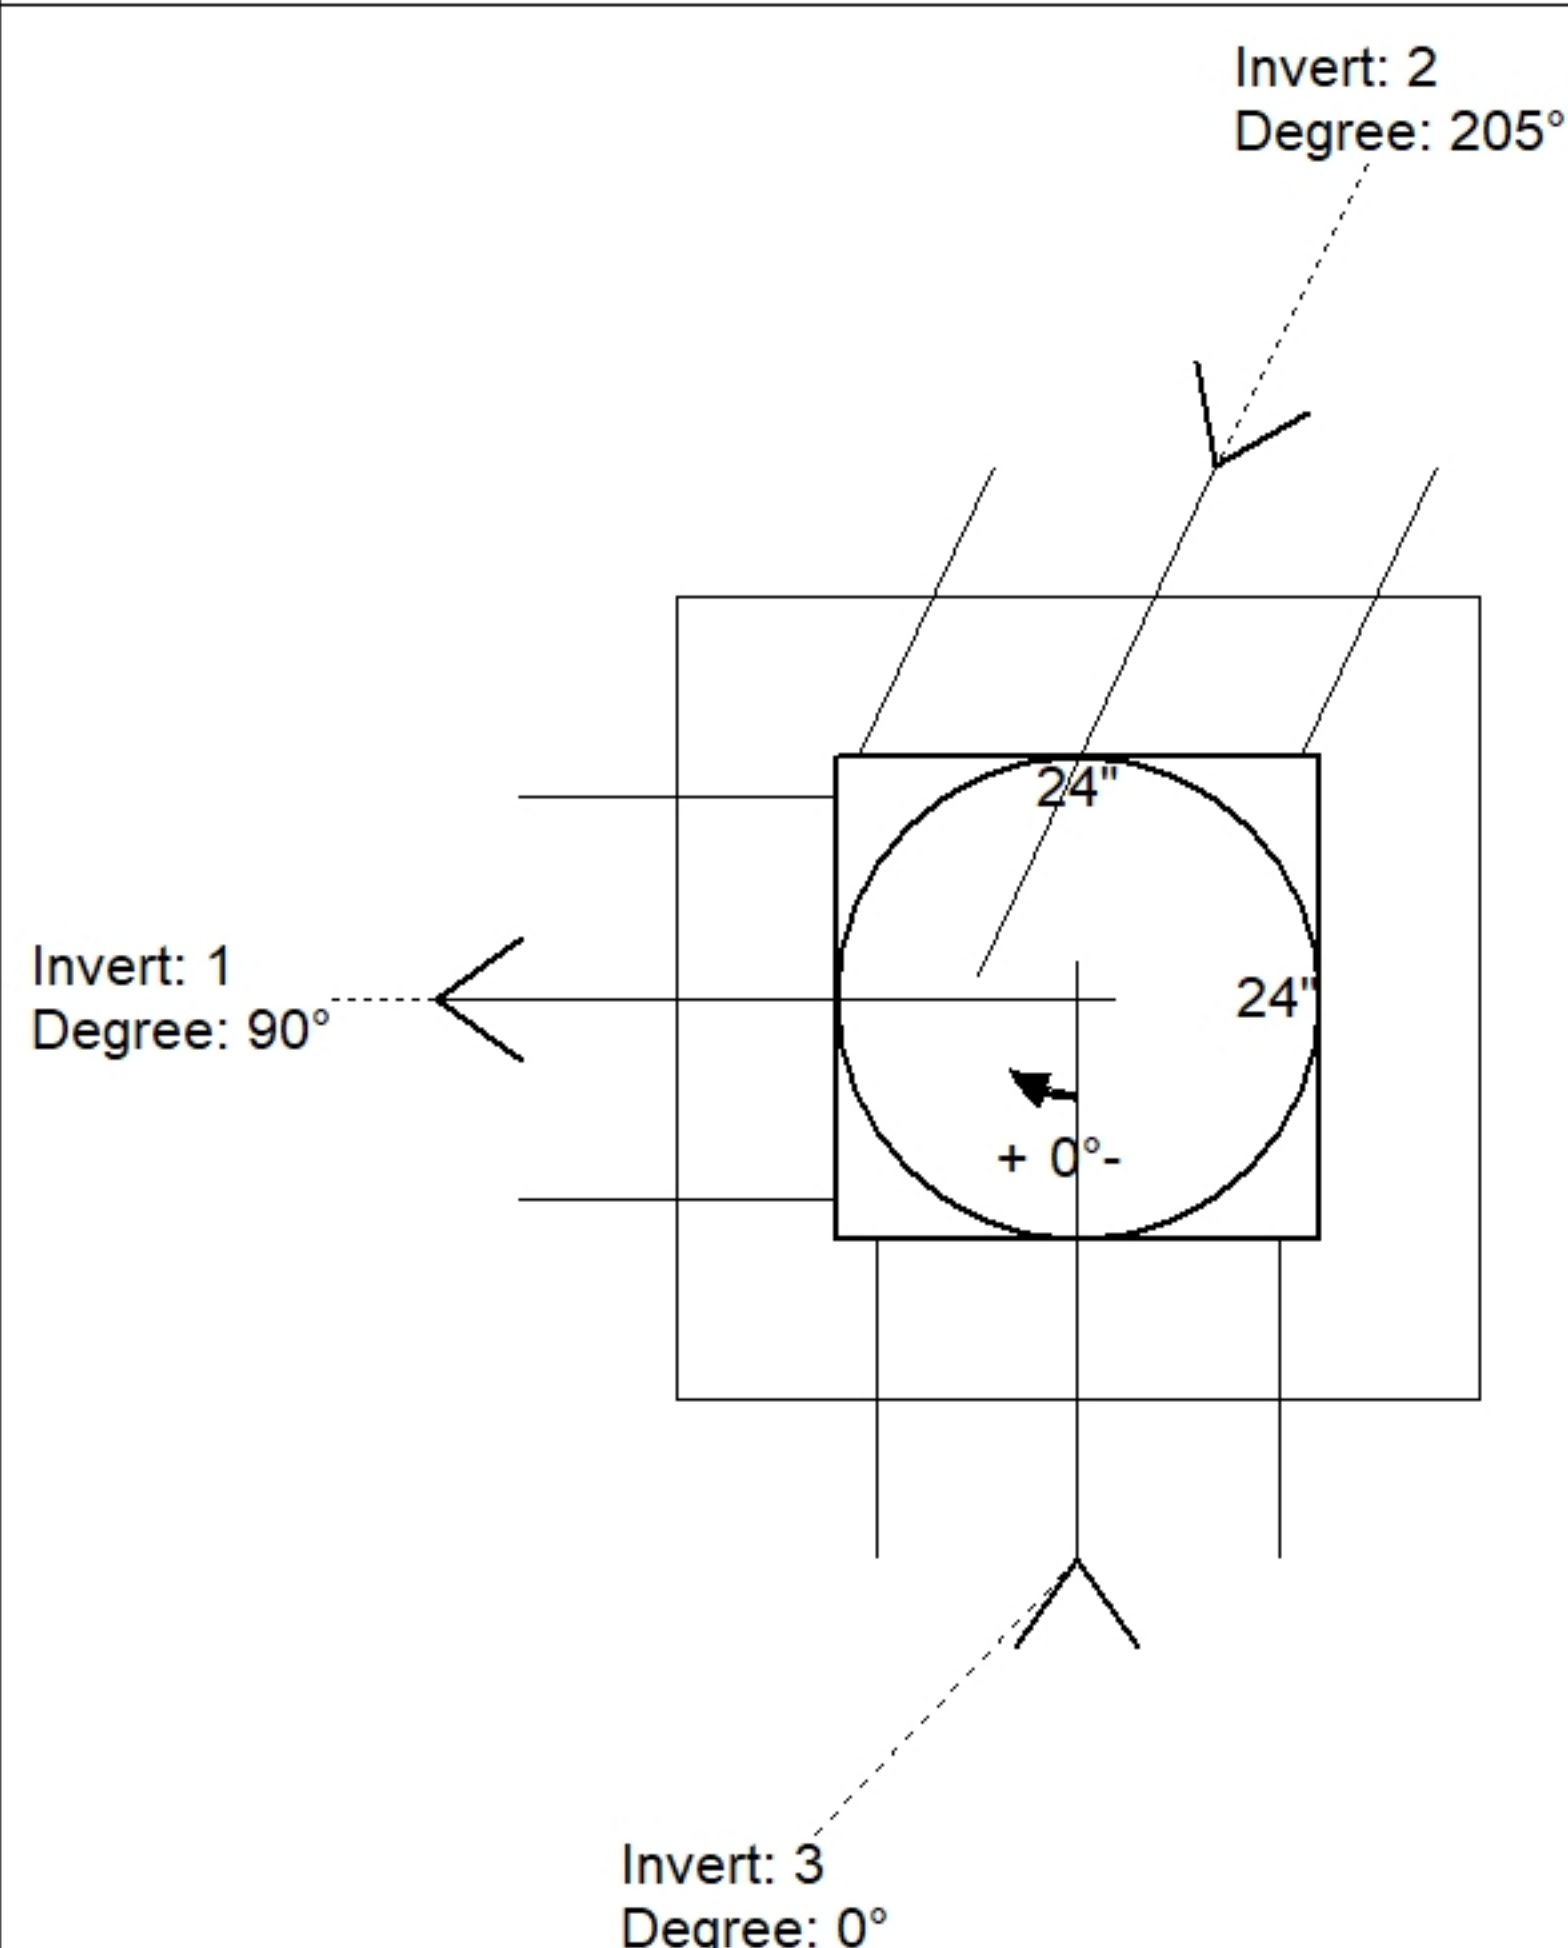

Position	Elev	Angle	Pipe	Pipe OD	Hole	Connector	Up ()	Ref
Rim	906.25'							
Reducer								
Invert 1	900'	90°	15" HDPE	17.6"	20"	Hole 20	-2.5"	P1
Invert 2	900.1'	205°	15" HDPE	17.6"	20"	Hole 20	-1.3"	P1
Invert 3	900.2'	0°	15" HDPE	17.6"	20"	Hole 20	-0.1"	P1
Invert 4								
Invert 5								
Invert 6								
Invert 7								
Invert 8								

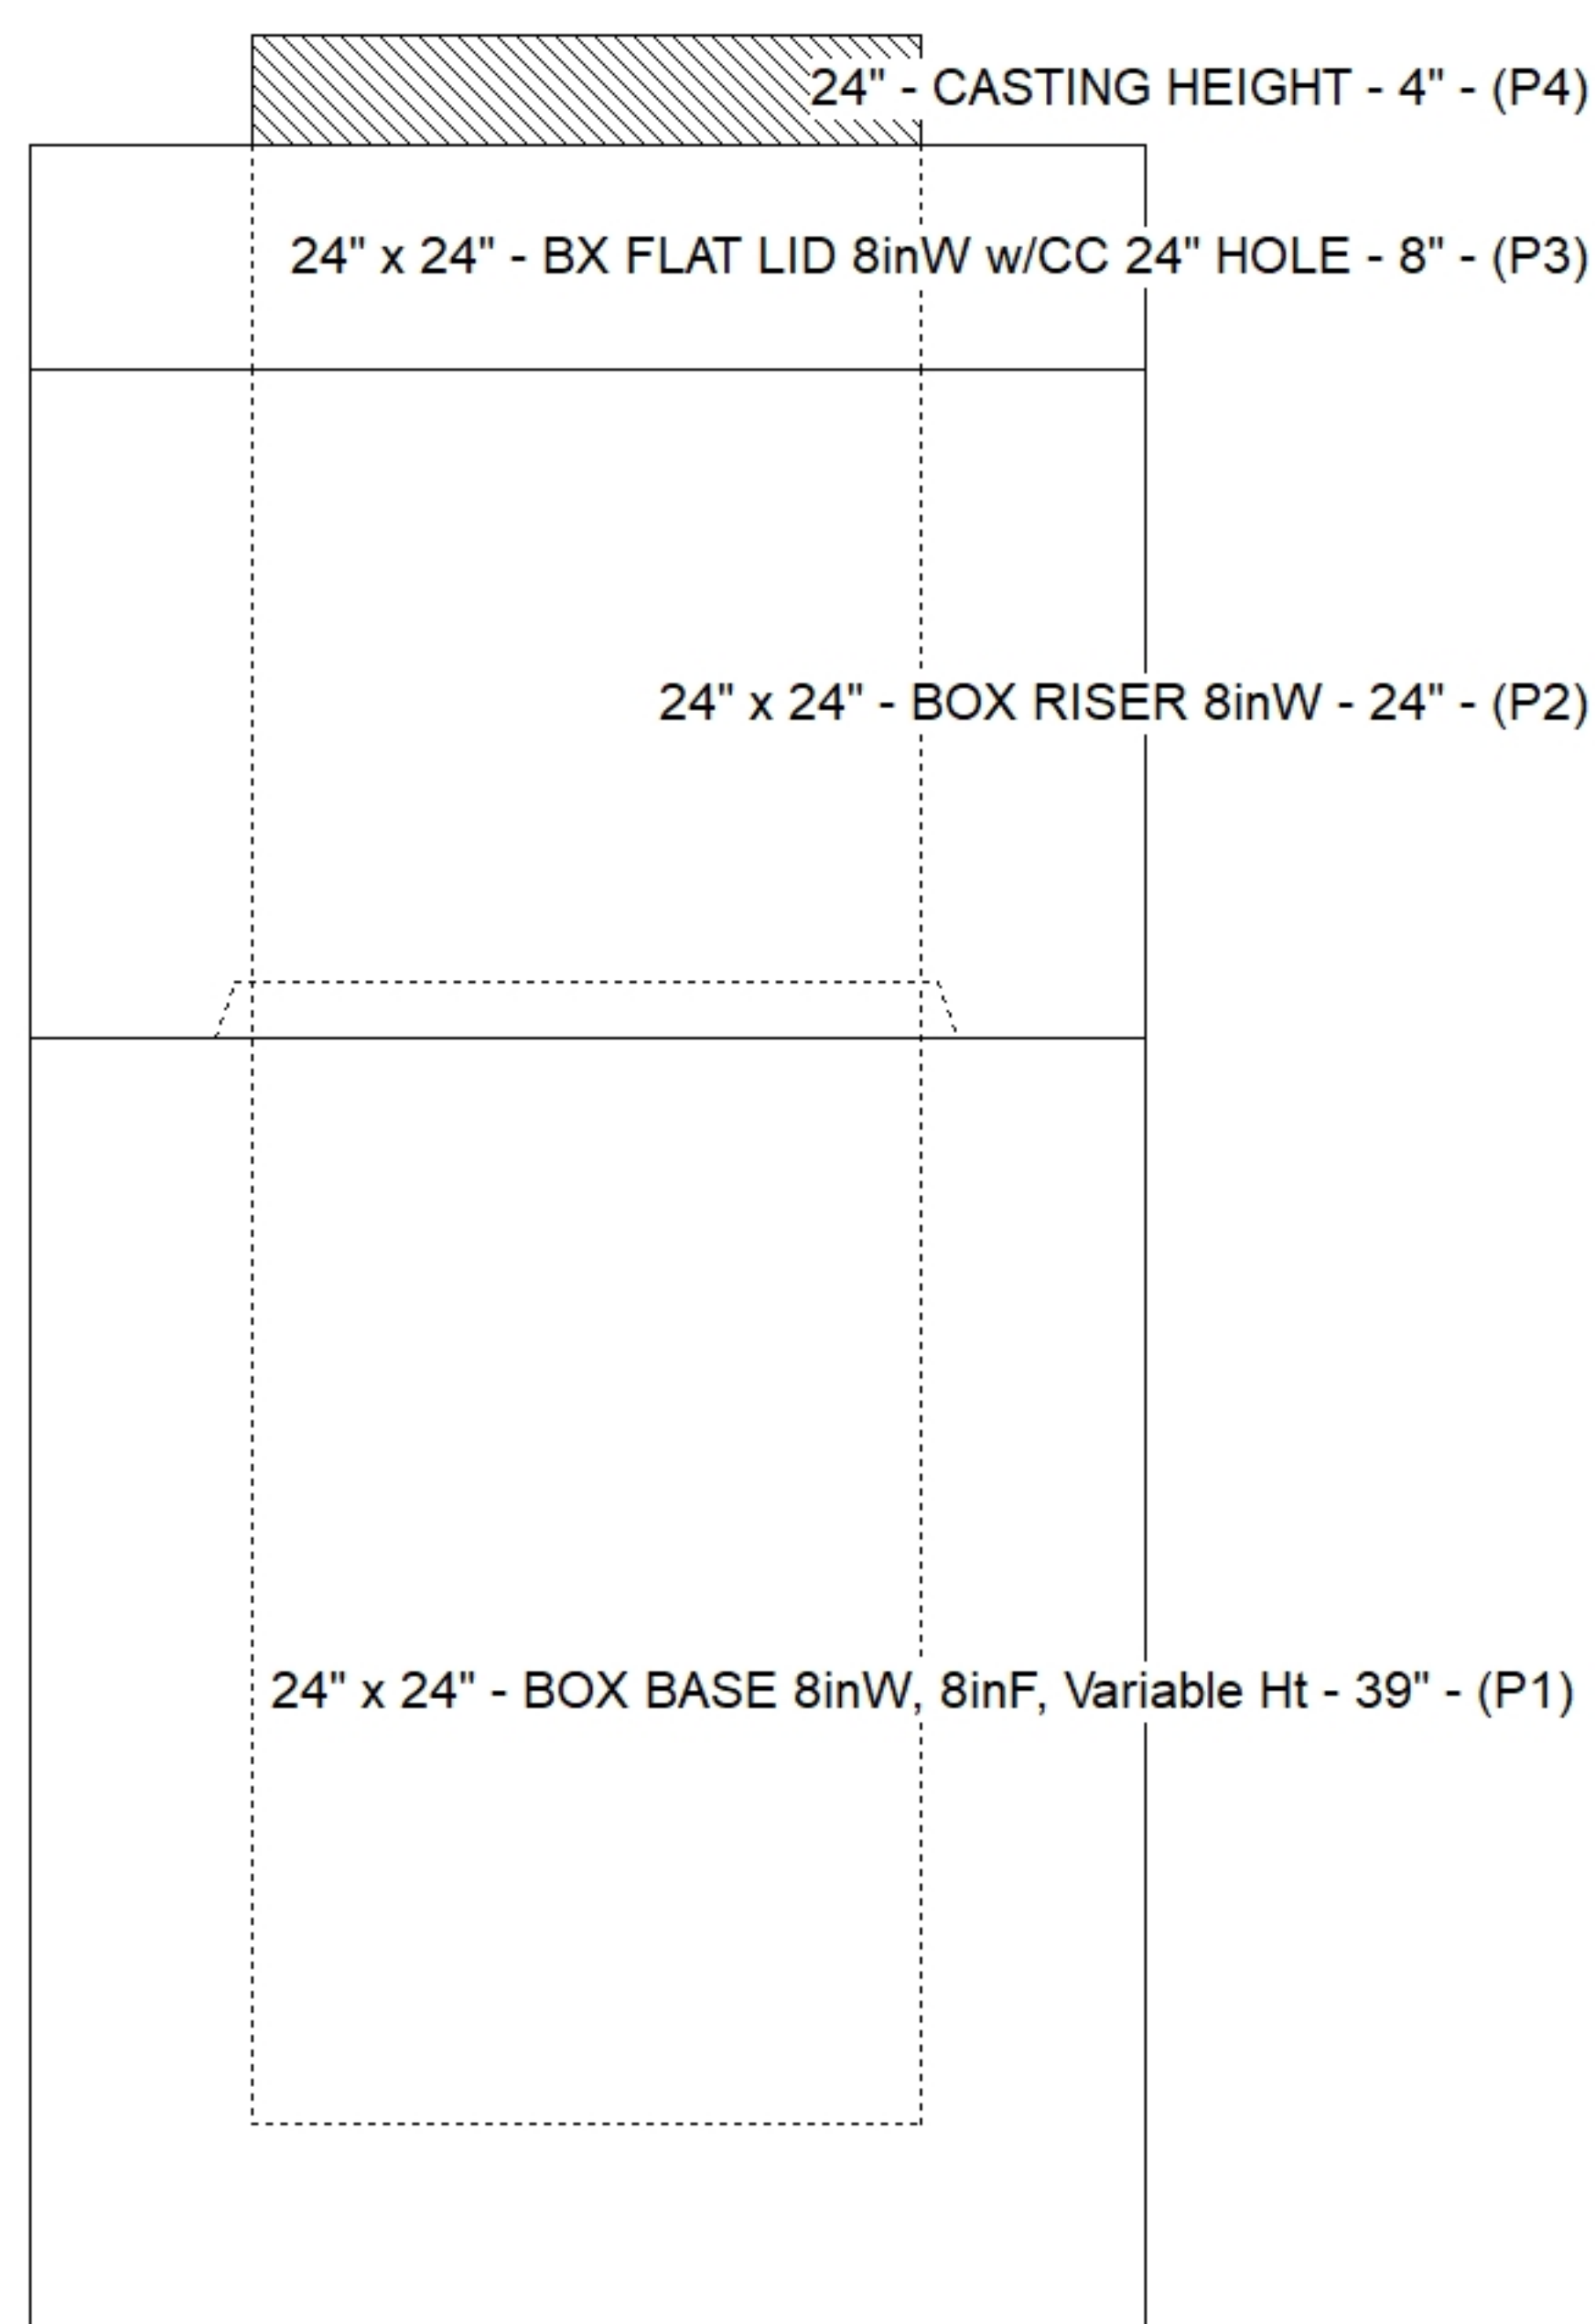

Default - Interior Dimensions

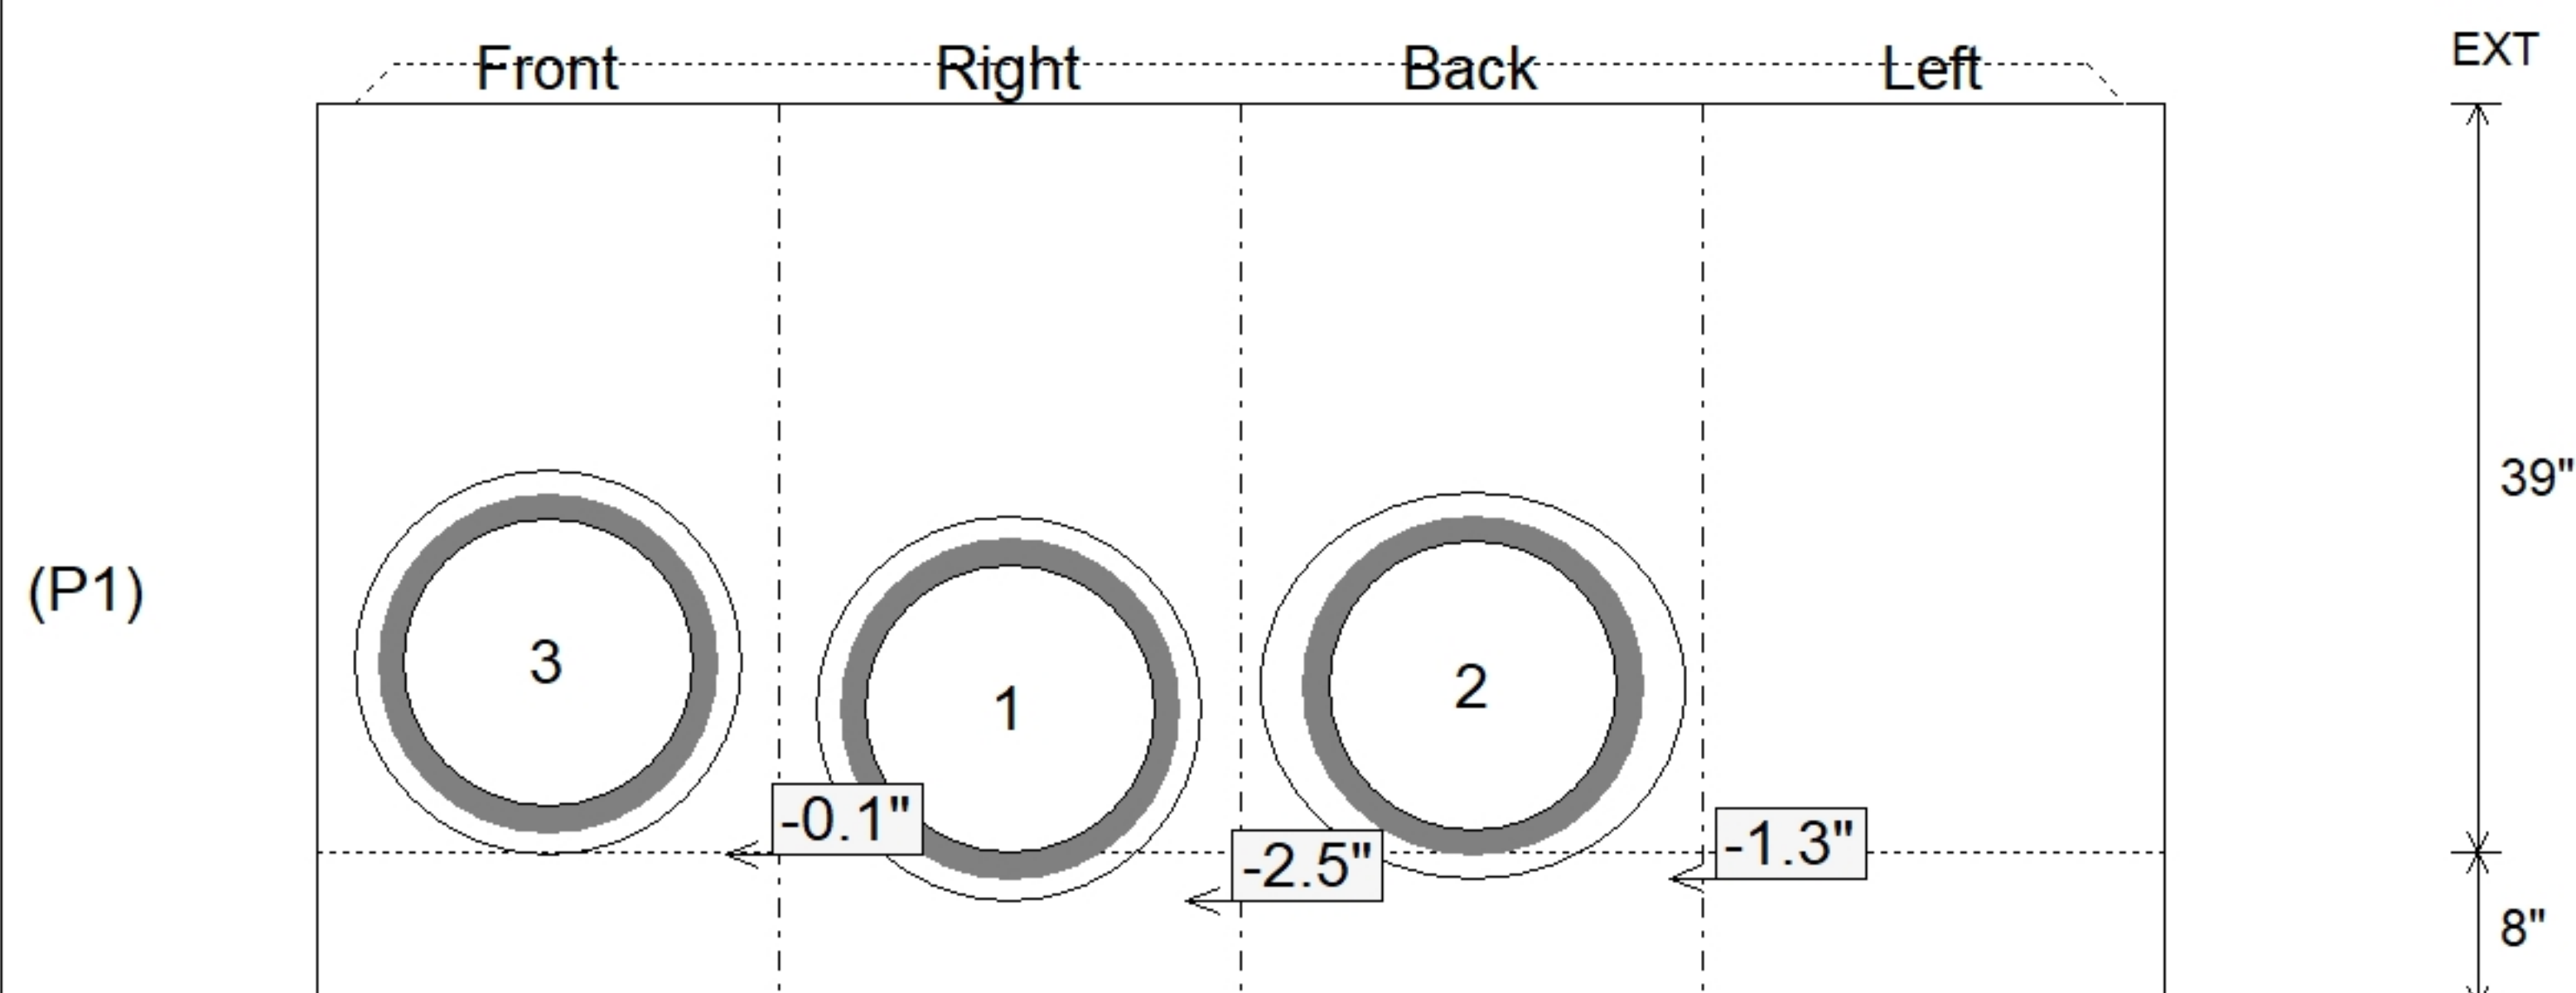

SUBMITTAL
APPROVED BY: