







26-1206 - Honeywell Telecommunication room
Precast Building
Product ID - CVW
SOUTH WALL - WP-02
Weight - 5,395 LBS Each
1 Required

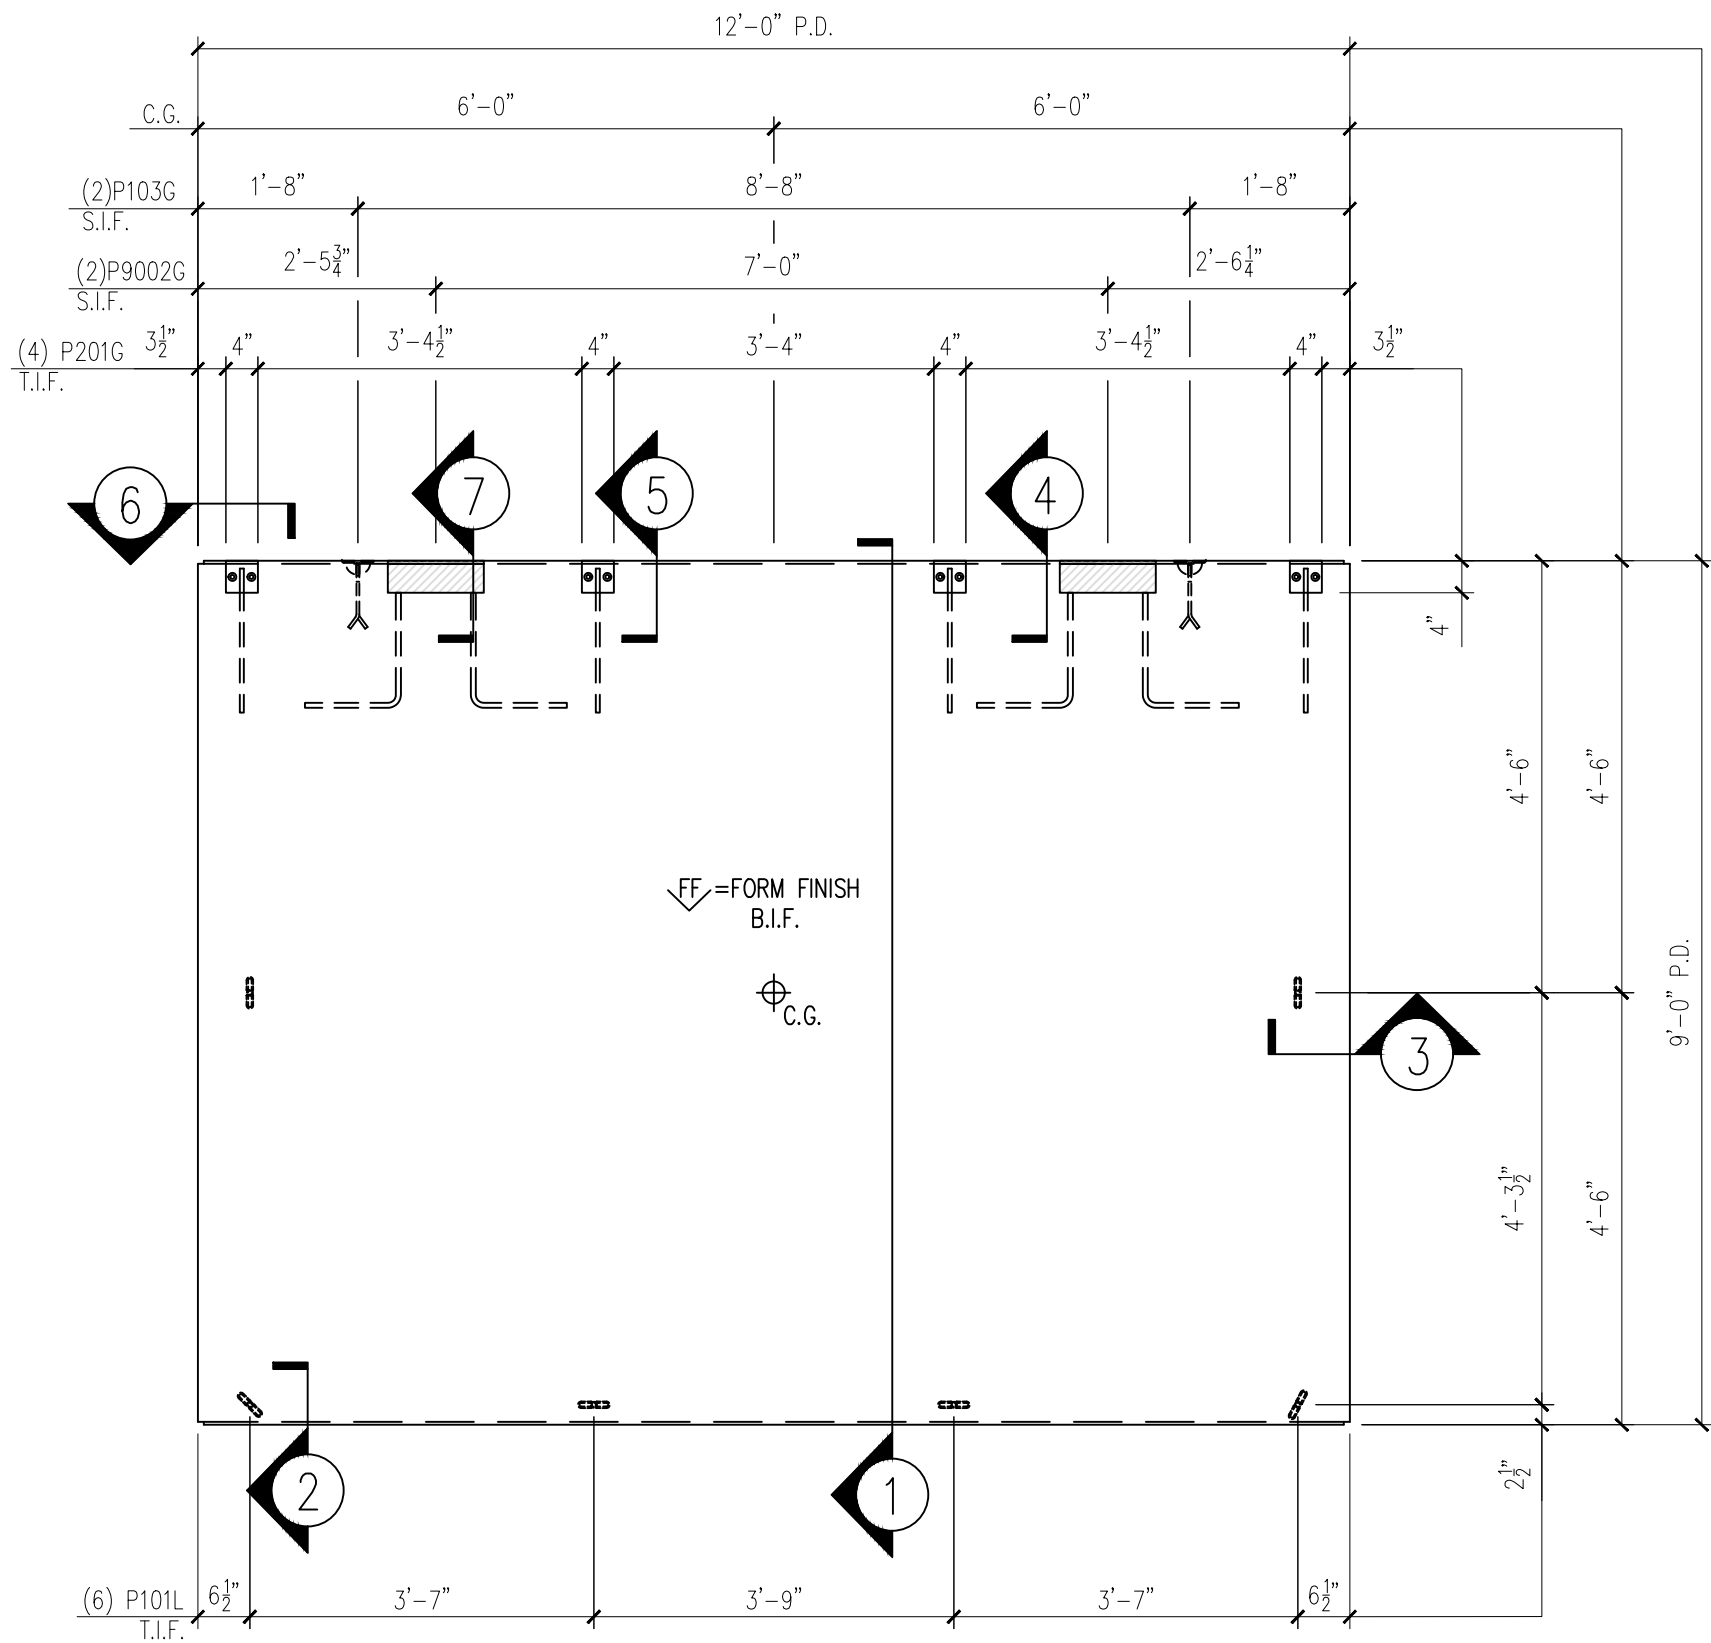

SOUTH WALL FORM VIEW
SCALE: 1/2" = 1'-0"

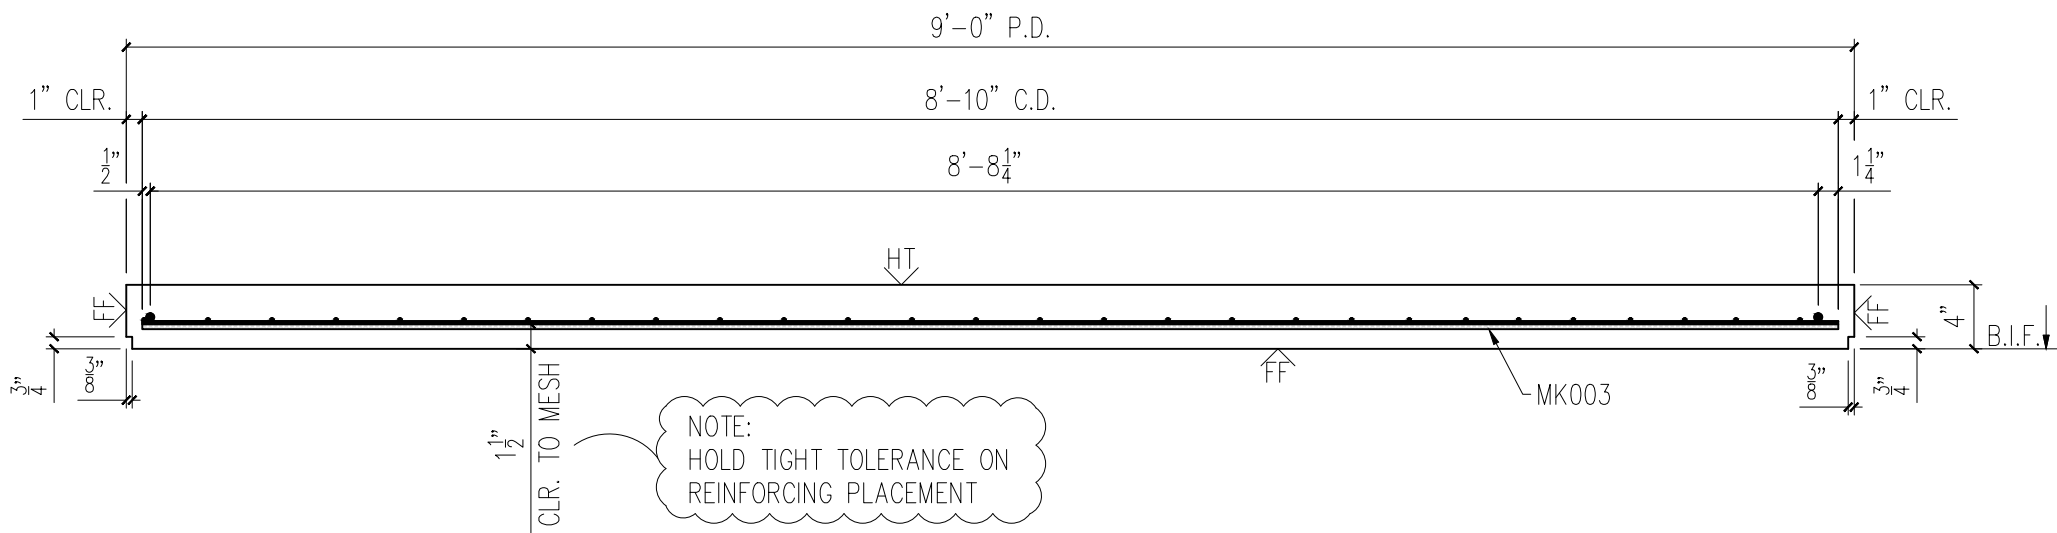

NOTE: HOLD TIGHT TOLERANCE ON REINFORCING PLACEMENT

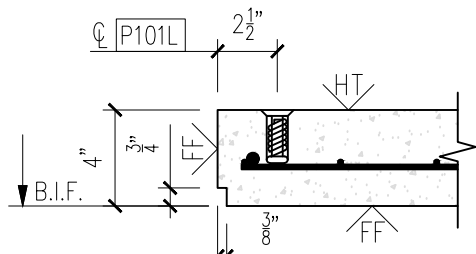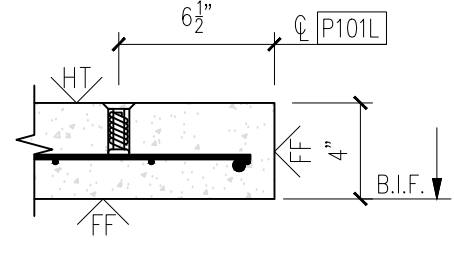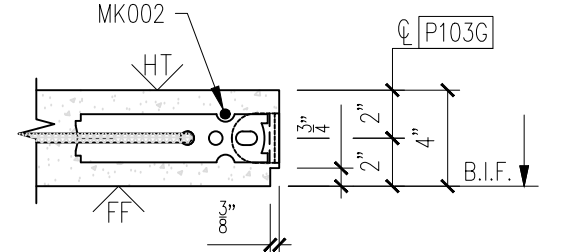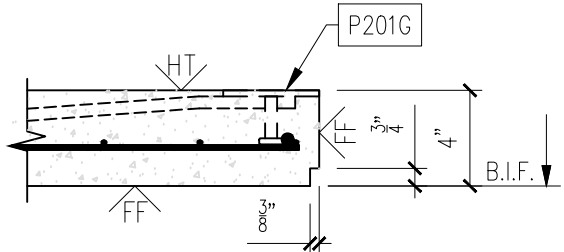


MESSAGE CENTER

- REFER TO DETAILS AND SECTION FOR REINFORCEMENT PLACEMENT
- SHOP TICKET SHOWS EXTERIOR FINISH CAST FACE DOWN


CHECKED BY: DATE:
APPROVED BY: DATE:

BILL OF MATERIALS		
MARK #	DESCRIPTION	QTY.
P101L	3/8" x 12" F-63 FLARED THIN SLAB COIL INSERT (ELECTROPLATED)	6
P103G	2 TON RL-4 TECH ERECTION ANCHOR (79527SP) (GALV.)	2
P9002G	ESW P-4 LIFTING ANGLE (GALV.)	2
P201G	4"x4"x3/8"W/(2) 3/8" x 2" H.A.S. W/ 1'-4" BENT REBAR (GALVANIZED)	4

HANDLING INSTRUCTIONS

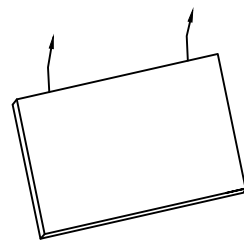


STRIPPING-TILT TABLE

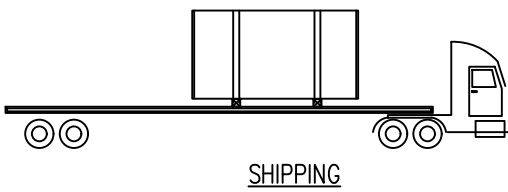


SHIPPING

YARD STORAGE

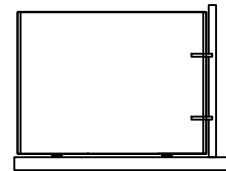

ERECTION

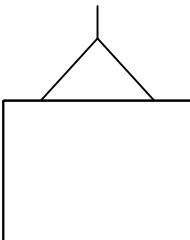

CONCRETE INSTRUCTIONS

CONCRETE RELEASE @ 2,500 P.S.I.
CONCRETE @ 28 DAYS: 5,000 P.S.I.

CONCRETE MIXES

CONCRETE - GRAY	VOLUME = 1.33 C.Y.
CONCRETE - MIX 1	VOLUME = - C.Y.
CONCRETE - MIX 2	VOLUME = - C.Y.
SOFT SOUND	VOLUME = - C.Y.
TOTALS	VOLUME = 1.33 C.Y.

WEIGHT: 5,395 LBS.

FINISHING INSTRUCTIONS

HT = HARD TROWEL FINISH
FF = FORM FINISH

H = 9'-0"	SQ.FT.(T.I.F.) = 107.85
W = 12'-0"	SQ.FT.(T.I.F.) = -
D = 4"	SQ.FT.(T.I.F.) = -

CONTROL NUMBERS:

PRODUCT	SALES ORDER NUMBER
ESW BUILDING	-
SHEET NUMBER	NUMBER REQUIRED
1 OF 2	1

DATE	REV	INI.	DESCRIPTION


PROJECT: 10'x12'x9' EASI-SET BUILDING
HONEYWELL TELECOMM BUILDING
KANSAS CITY, MO
CONTRACTOR: MUSSELMAN AND HALL CONT.

SCALE	NTS
DRAWN BY	FTL
CHECK BY	WCR
ISSUE DATE	05.11.26
PIECE MARK	WP-02

EASI-SET® WORLDWIDE
5119 Catlett Rd. • Midland, VA 22728 • info@EasiSet.com
www.EasiSet.com • 800-547-4045 • Fax 540-439-2541

26-1206 - Honeywell Telecommunication room
Precast Building
Product ID - CVW
SOUTH WALL - WP-02
Weight - 5,395 LBS Each
1 Required

NOTE:
DIMENSIONS PROVIDED ARE PULLED FROM EDGE OF
CAGE TO CENTERLINE OF REBAR AND TO CENTER
OF REBAR TO CENTER OF REBAR

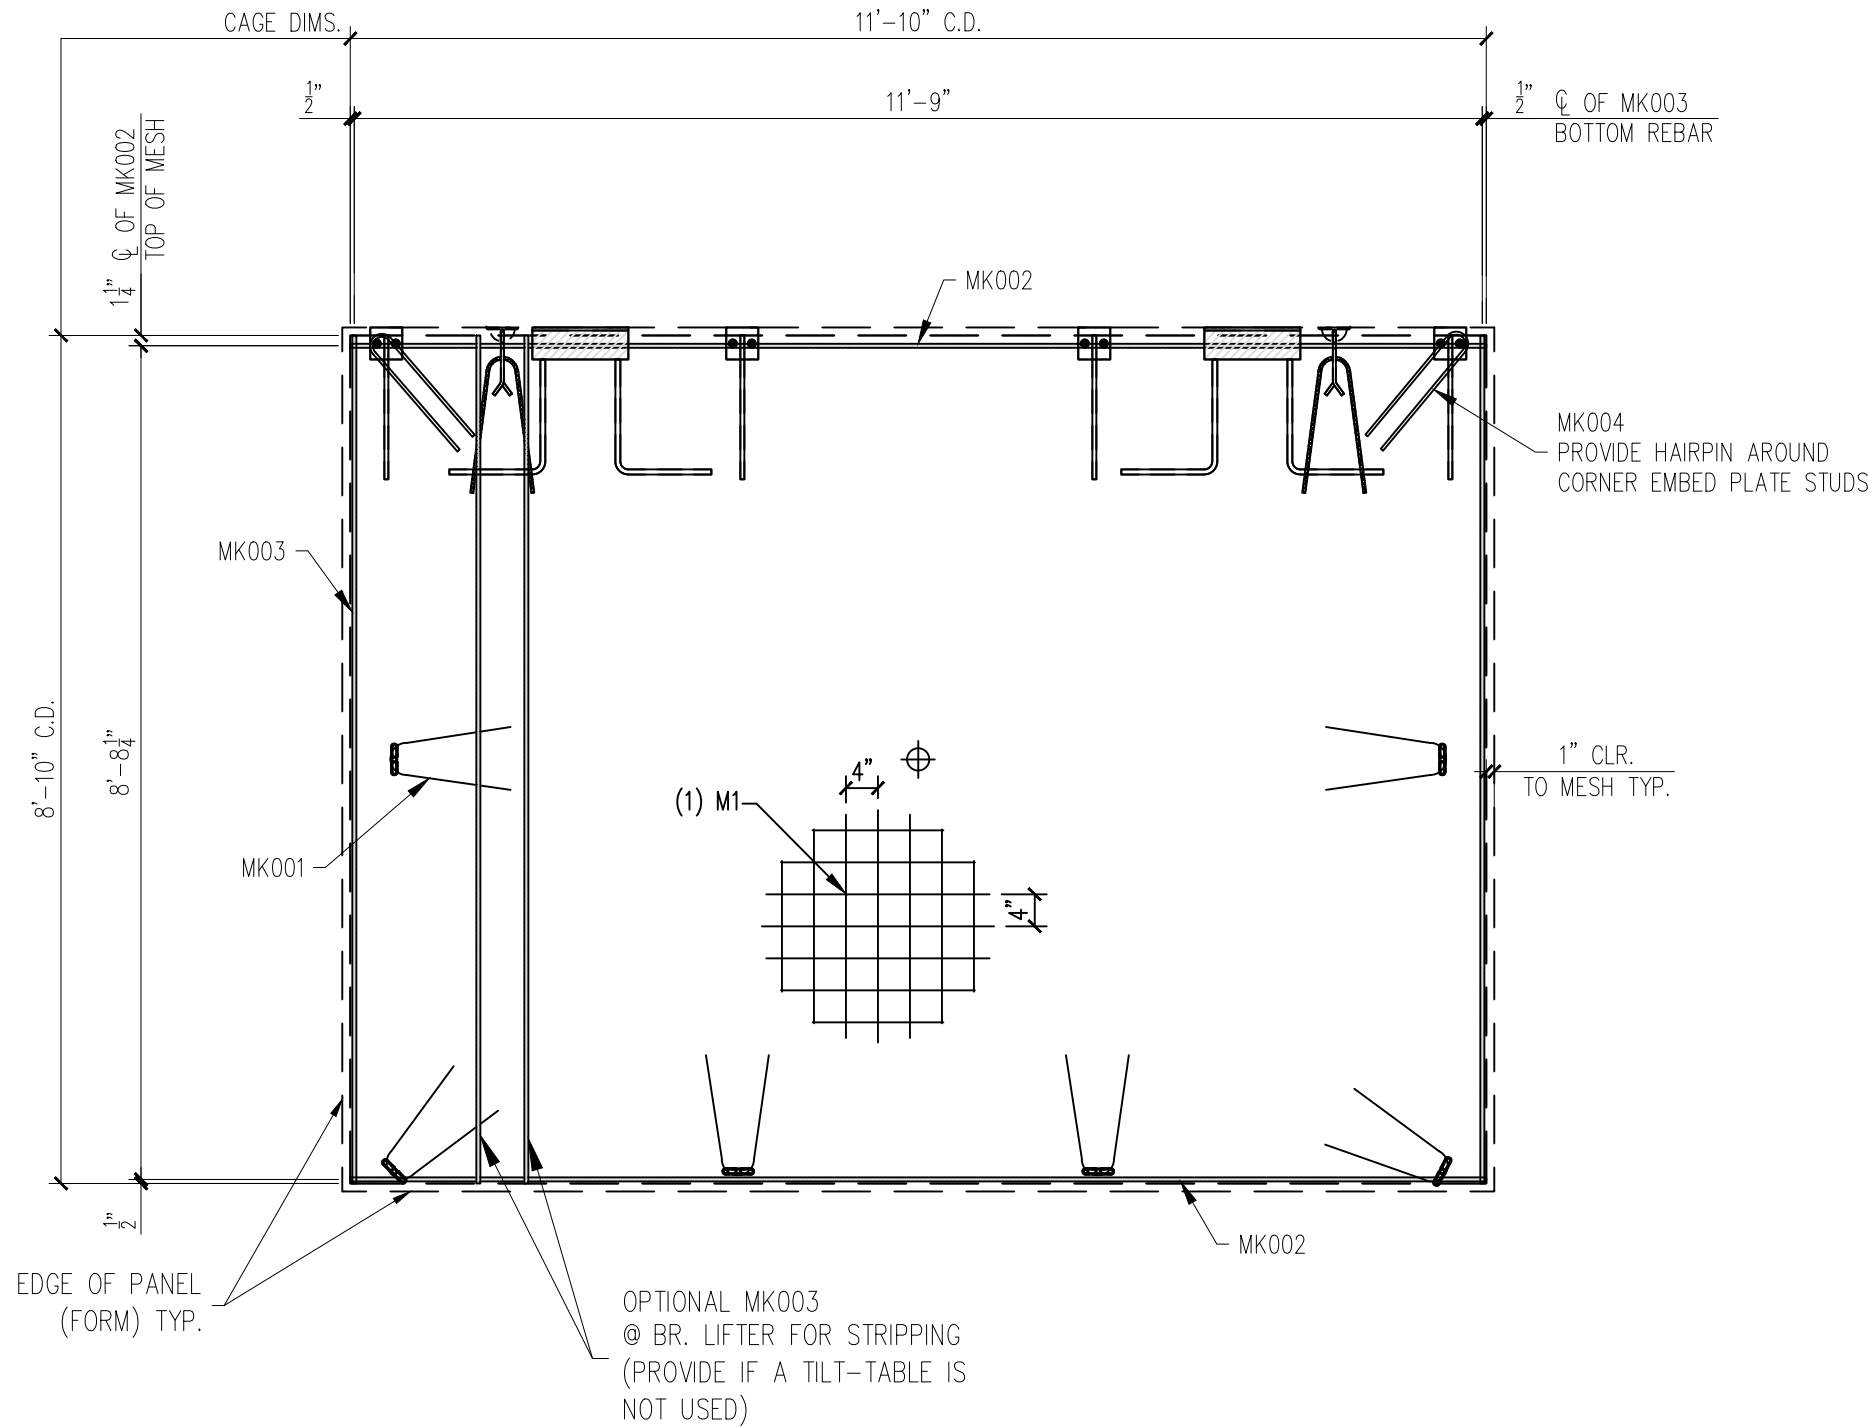

SOUTH WALL REINFORCING
SCALE: 1/2" = 1'-0"

12

11

10

MESSAGE CENTER

1. REFER TO DETAILS AND SECTION
FOR REINFORCEMENT PLACEMENT

2. SUPPLEMENTAL STEEL FOR
STRIPPING AND HANDLING MAY BE
ADDED AS REQUIRED.

NOTE:

1. CONSTRUCT REBAR-MESH CAGE
ACCORDING TO THE DRAWINGS. SECURE
LIFTING APPARATUS TO FORM AND ADD
PROPER REINFORCEMENT. PLACE
REBAR-MESH CAGE AND HAIRPINS AT
INSERTS WITH PROPER CLEARANCES
(PER DRAWINGS).

CHECKED BY: DATE:

APPROVED BY: DATE:

PRODUCT

ESW BUILDING

SHEET NUMBER

2 OF 2

SALES ORDER NUMBER

-

NUMBER REQUIRED

1

REV

INI

1

2

