
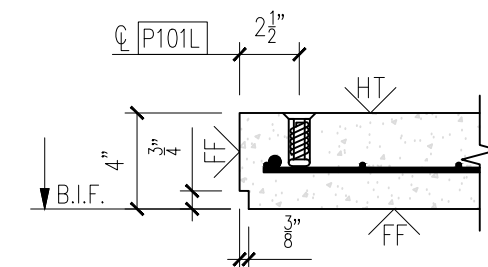
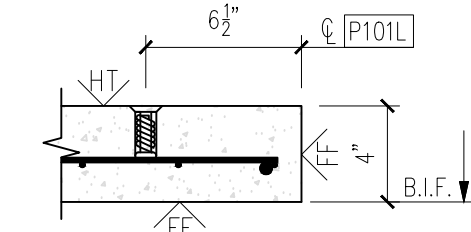
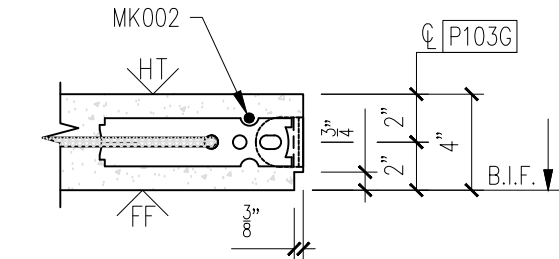
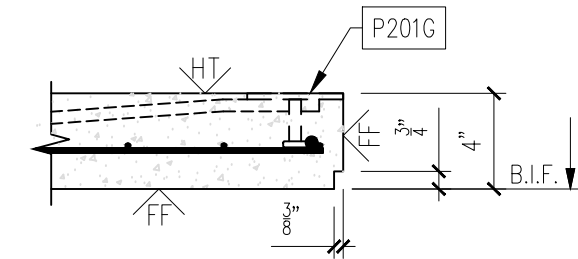
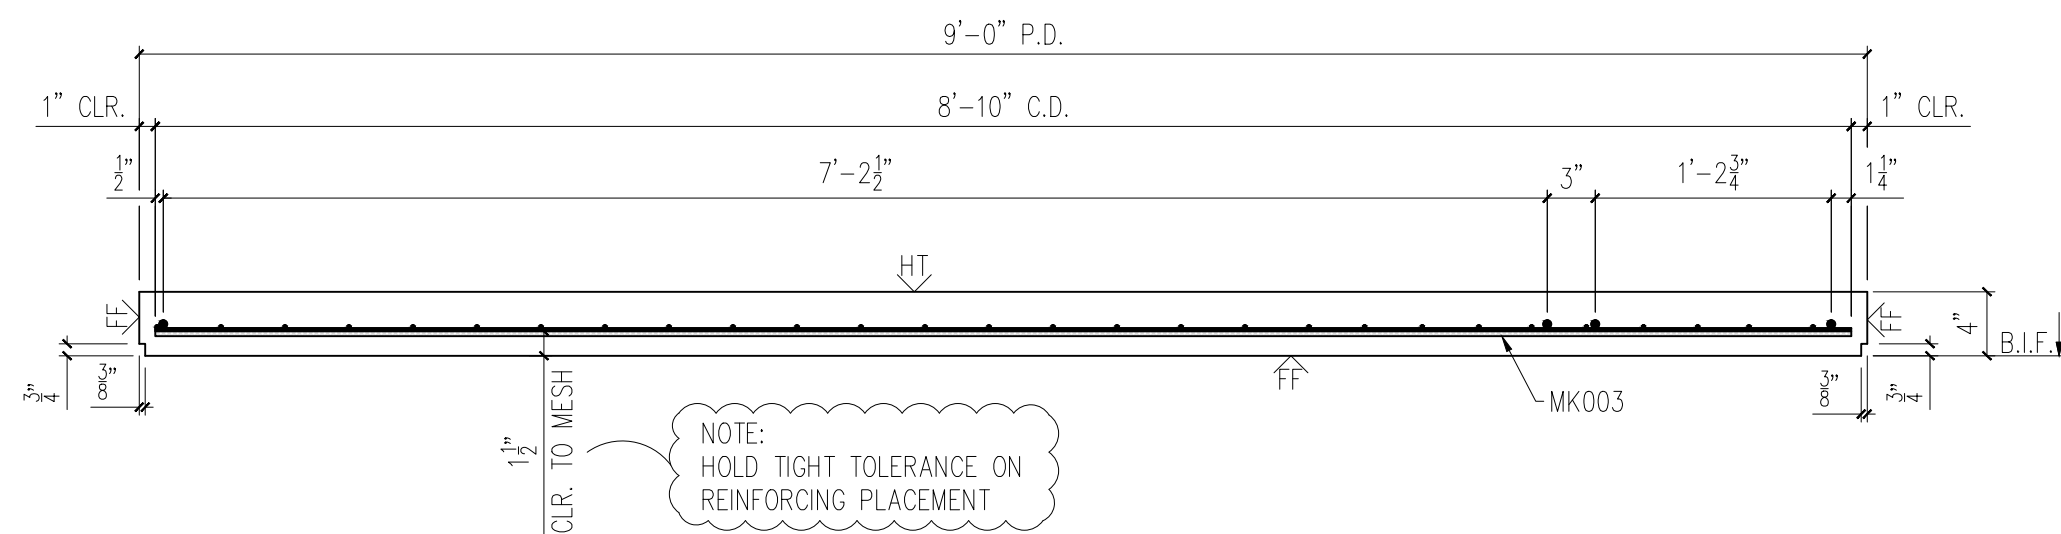


26-1206 - Honeywell Telecommunication room  
Precast Building  
Product ID - CVW  
NORTH WALL - WP-01  
Weight - 4,345 LBS Each  
1 Required

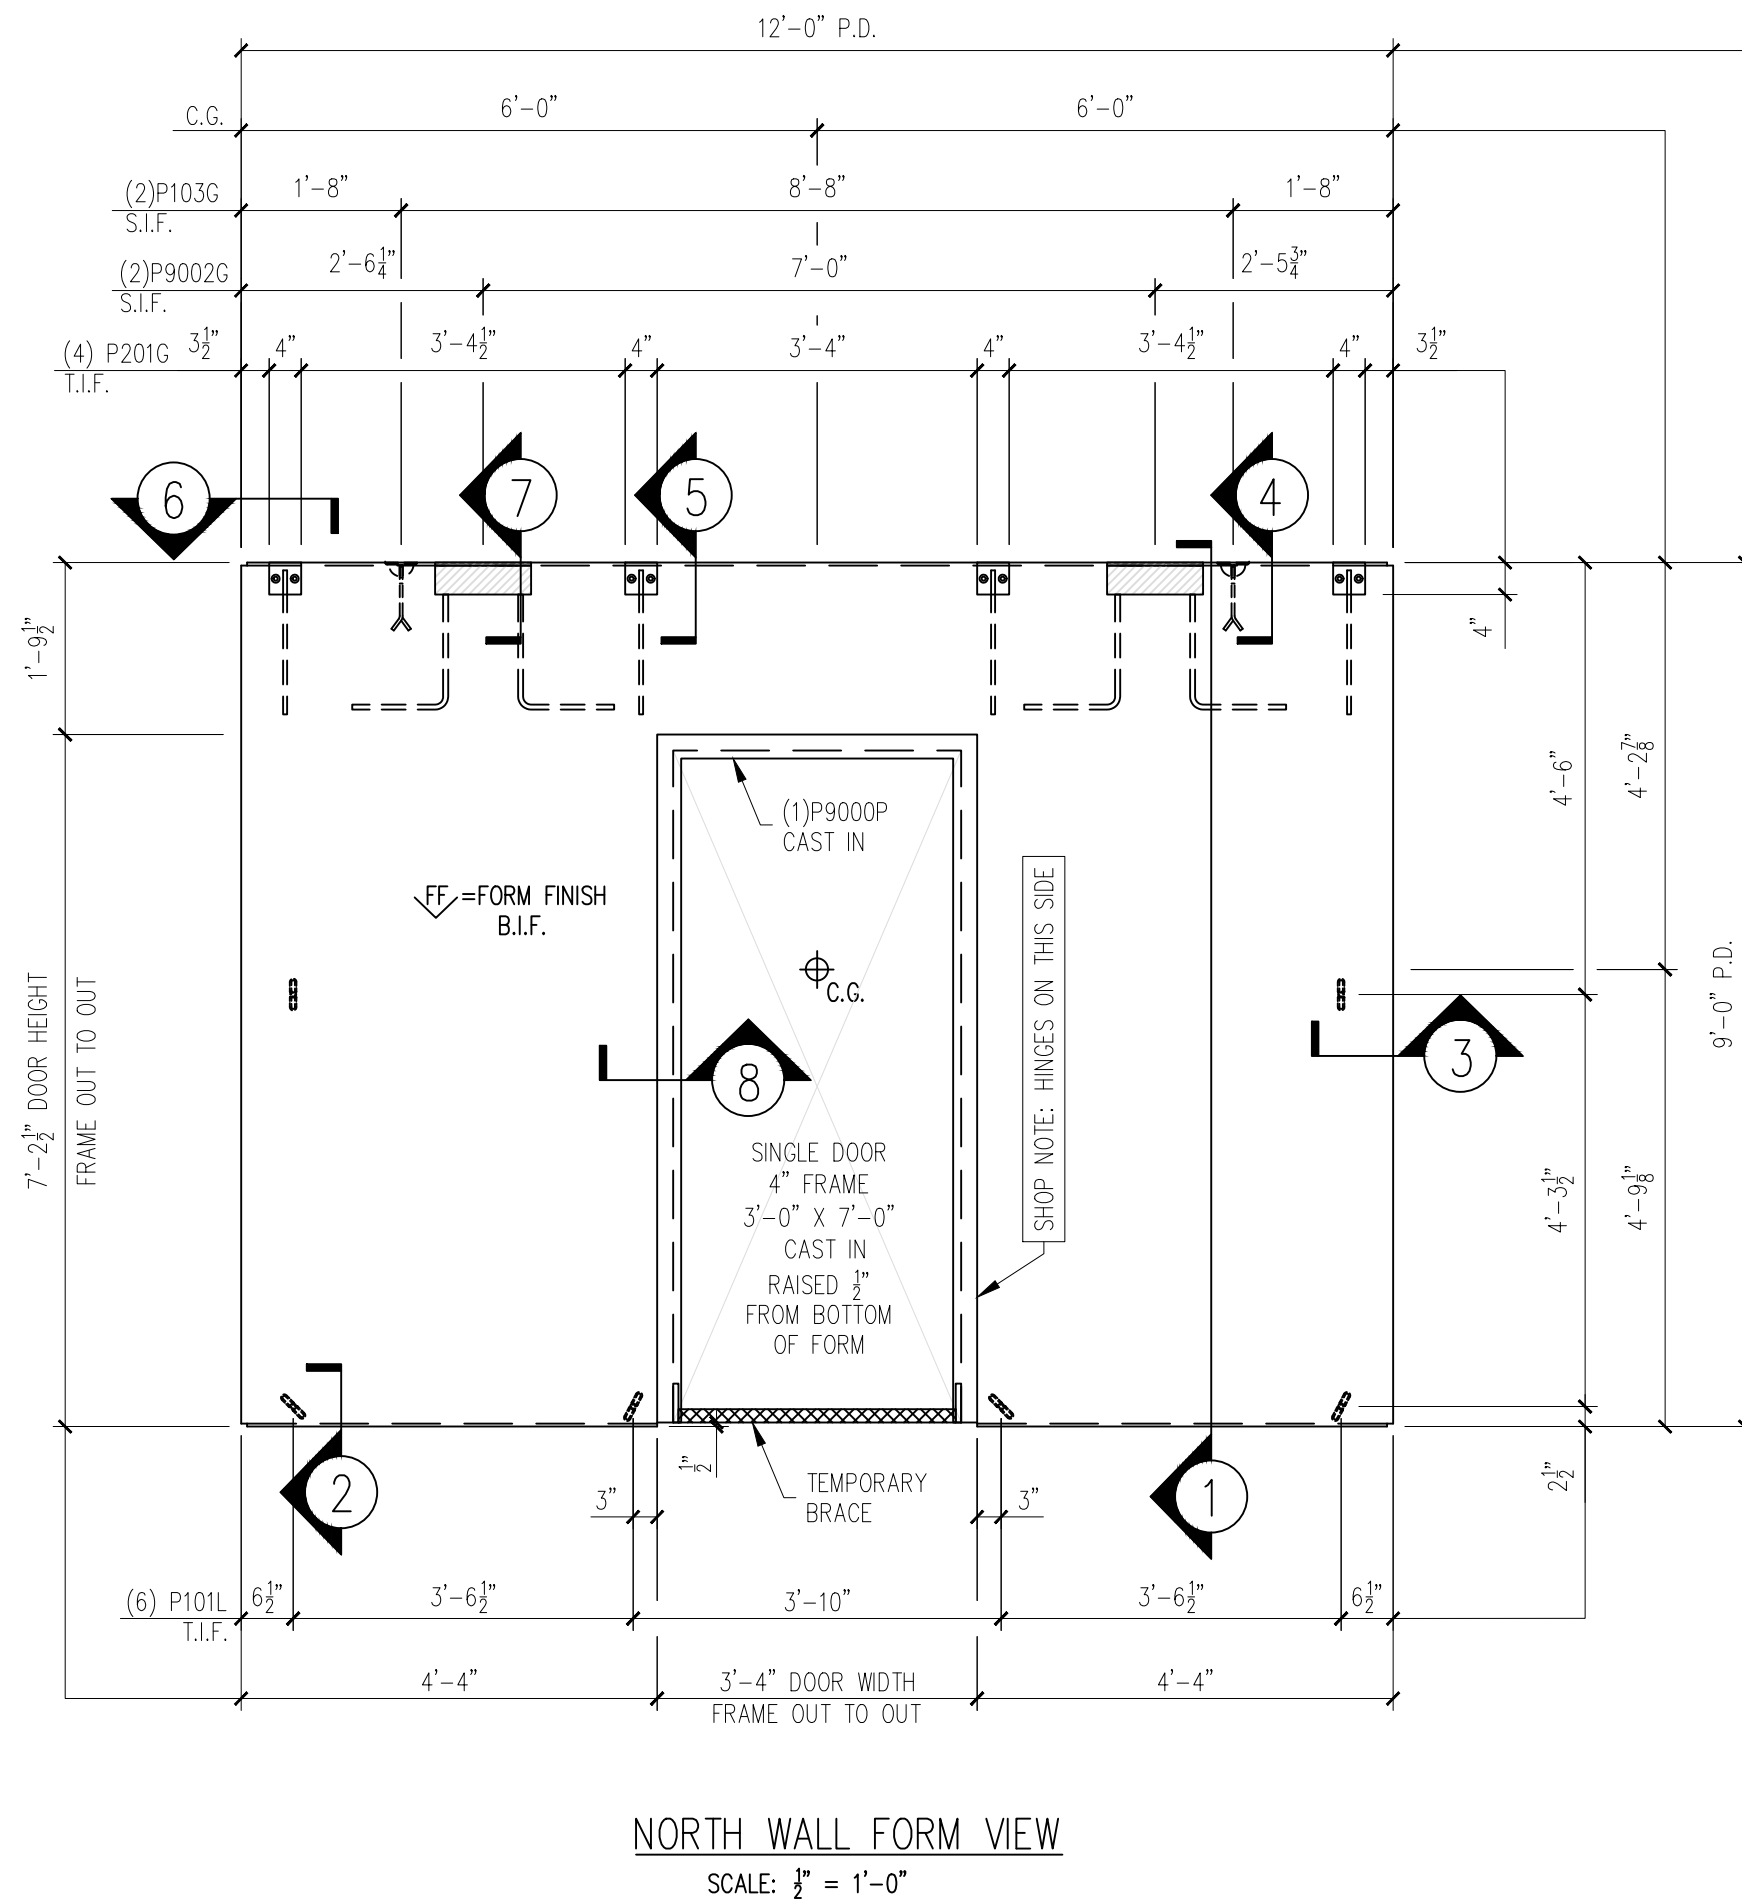

MESSAGE CENTER

1. REFER TO DETAILS AND SECTION  
FOR REINFORCEMENT PLACEMENT

2. SHOP TICKET SHOWS EXTERIOR  
FINISH CAST FACE DOWN

CHECKED BY:


DATE:

APPROVED BY:


DATE:

| BILL OF MATERIALS |                                                                                              |     |
|-------------------|----------------------------------------------------------------------------------------------|-----|
| MARK #            | DESCRIPTION                                                                                  | QTY |
| P101L             | 2"ø x 12" F-63 FLARED THIN SLAB<br>COIL INSERT (ELECTROPLATED)                               | 6   |
| P103G             | 2 TON RL-4 TECH ERECTION ANCHOR<br>(7952SP) (GALV.)                                          | 2   |
| P9002G            | ESW P-4 LIFTING ANGLE (GALV.)                                                                | 2   |
| P201G             | 4"x4"x $\frac{3}{8}$ " W/(2) $\frac{3}{8}$ " x 2" H.A.S.<br>W/ 1"-4" BENT REBAR (GALVANIZED) | 4   |
| P9000P            | SINGLE DOOR 4" FRAME<br>3'-0"x 7'-0"                                                         | 1   |


## HANDLING INSTRUCTIONS

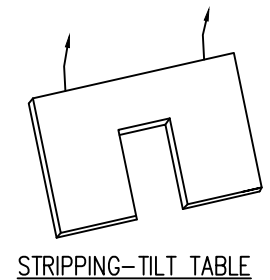


STRIPPING-TILT TABLE

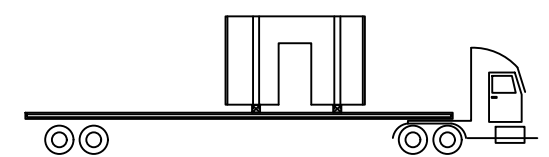

## SHIPPING

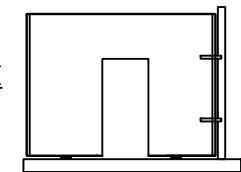

YARD STORAGE

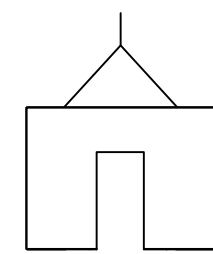

ERECTION

---

CONCRETE INSTRUCTIONS

CONCRETE RELEASE @: 2,500 P.S.I.

CONCRETE @ 28 DAYS: 5,000 P.S.I.

## CONCRETE MIXES

|                  |                    |
|------------------|--------------------|
| CONCRETE - GRAY  | VOLUME = 1.07 C.Y. |
| CONCRETE - MIX 1 | VOLUME = - C.Y.    |
| CONCRETE - MIX 2 | VOLUME = - C.Y.    |
| SOFT SOUND       | VOLUME = - C.Y.    |
| TOTALS           | VOLUME = 1.07 C.Y. |

|         |       |      |
|---------|-------|------|
| WEIGHT: | 4,345 | LBS. |
|---------|-------|------|

## FINISHING INSTRUCTIONS

HT = HARD TROWEL FINISH

FF = FORM FINISH

|            |                        |
|------------|------------------------|
| H = 9'-0"  | SQ.FT.(T.I.F.) = 86.87 |
| W = 12'-0" | SQ.FT.(T.I.F.) = -     |
| D = 4"     | SQ.FT.(T.I.F.) = -     |

CONTROL NUMBERS:

1

|                                |                                |
|--------------------------------|--------------------------------|
| <u>PRODUCT</u><br>ESW BUILDING | <u>SALES ORDER NUMBER</u><br>— |
| <u>SHEET NUMBER</u><br>1 OF 2  | <u>NUMBER REQUIRED</u><br>1    |

| DATE | DESCRIPTION | REV.          | INI. |
|------|-------------|---------------|------|
|      |             | $\triangle_1$ |      |
|      |             | $\triangle_2$ |      |
|      |             | $\triangle_3$ |      |
|      |             | $\triangle_4$ |      |
|      |             | $\triangle_5$ |      |

PROJECT: 10'x12'x9' EASI-SET BUILDING  
HONEYWELL TELECOMM BUILDING  
KANSAS CITY, MO  
CONTRACTOR: MUSSELMAN AND HALL CONT.

SCALE  
NTS

DRAWN BY  
FTL

CHECK BY  
WCR

SSUE DATE  
05.11.26


PIECE MARK  
WP-01

# EASI-SET® WORLDWIDE




5119 Gallett Rd. • Midland, VA 22728 • [info@EasiSet.com](mailto:info@EasiSet.com)  
[www.EasiSet.com](http://www.EasiSet.com) • 800-547-4045 • Fax 540-439-2541

26-1206 - Honeywell Telecommunication room  
Precast Building  
Product ID - CVW  
NORTH WALL - WP-01  
Weight - 4,345 LBS Each  
1 Required

NOTE:  
DIMENSIONS PROVIDED ARE PULLED FROM EDGE OF  
CAGE TO CENTERLINE OF REBAR AND TO CENTER  
OF REBAR TO CENTER OF REBAR

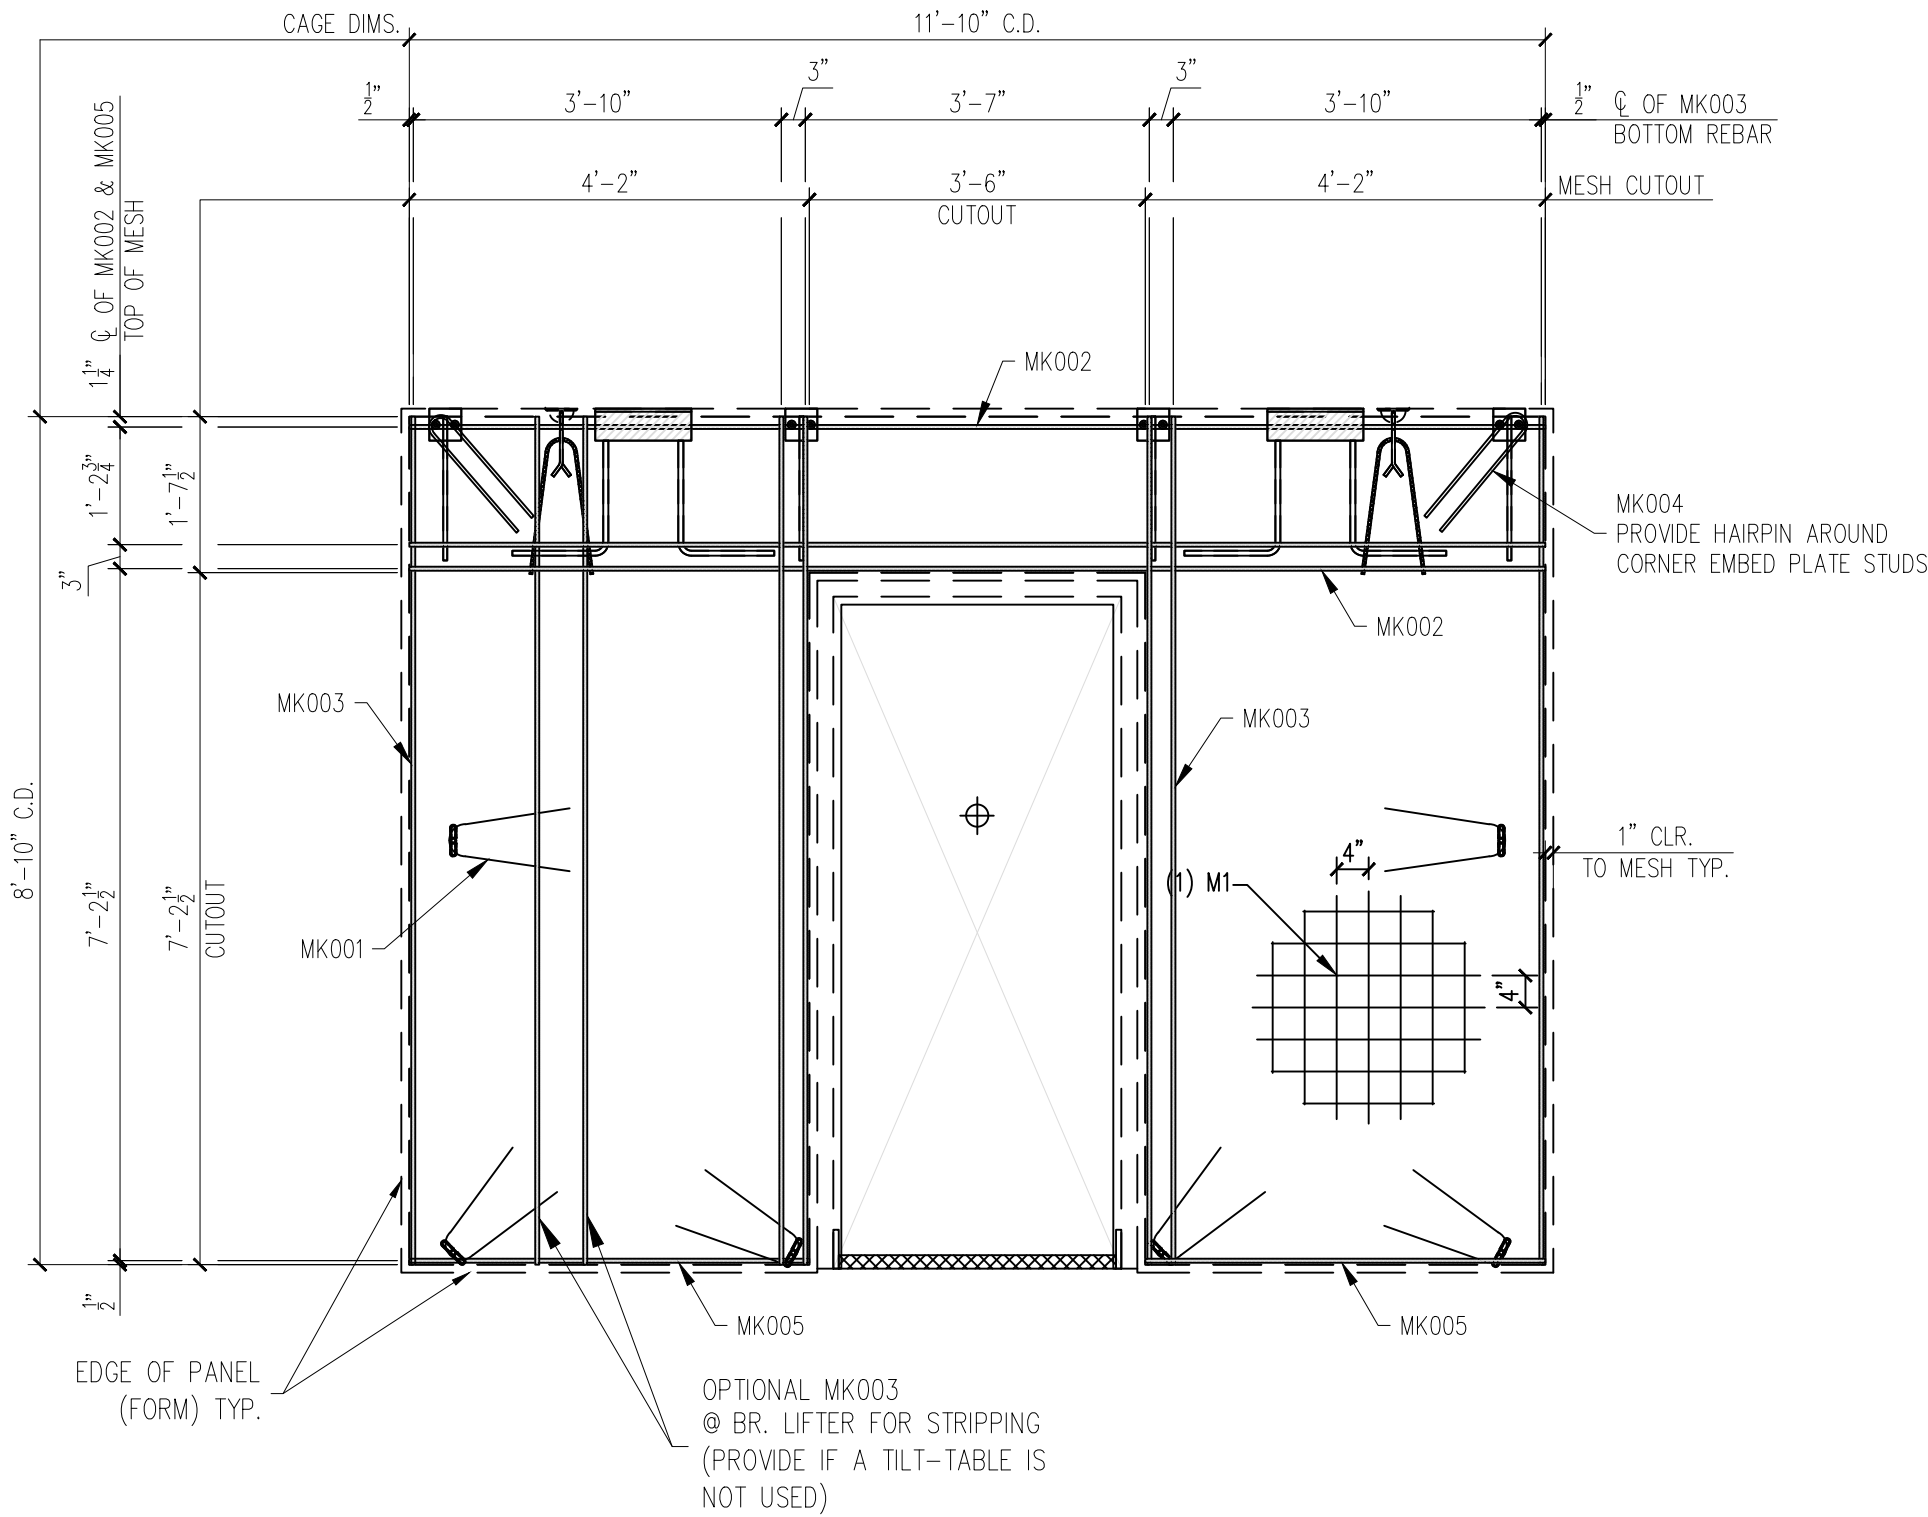

NORTH WALL REINFORCING  
SCALE:  $\frac{1}{2}'' = 1'-0''$

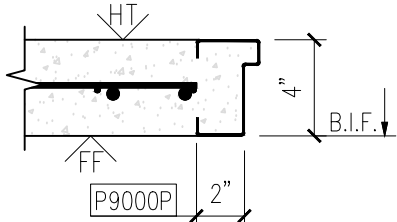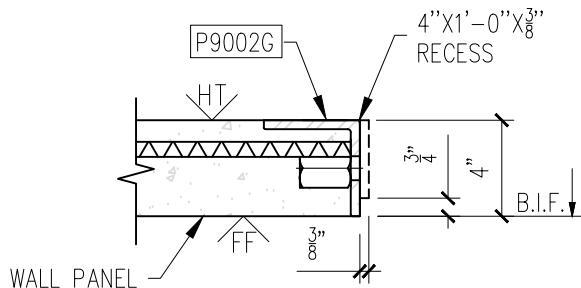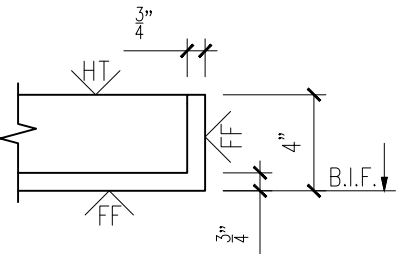

MESSAGE CENTER

1. REFER TO DETAILS AND SECTION  
FOR REINFORCEMENT PLACEMENT

2. SUPPLEMENTAL STEEL FOR  
STRIPPING AND HANDLING MAY BE  
ADDED AS REQUIRED.

NOTE:

1. CONSTRUCT REBAR-MESH CAGE  
ACCORDING TO THE DRAWINGS. SECURE  
LIFTING APPARATUS TO FORM AND ADD  
PROPER REINFORCEMENT. PLACE  
REBAR-MESH CAGE AND HAIRPINS AT  
INSERTS WITH PROPER CLEARANCES  
(PER DRAWINGS).

CHECKED BY: DATE:

APPROVED BY: DATE:

PRODUCT

ESW BUILDING

SHEET NUMBER

2 OF 2

SALES ORDER NUMBER

-

NUMBER REQUIRED

1

PROJECT: 10'x12'x9' EASI-SET BUILDING  
HONEYWELL TELECOMM BUILDING  
KANSAS CITY, MO  
CONTRACTOR: MUSSELMAN AND HALL CONT.

SCALE  
NTS

DRAWN BY  
FTL

CHECK BY  
WCR

ISSUE DATE  
05.11.26

PIECE MARK  
WP-01

| DATE | DESCRIPTION | REV |
|------|-------------|-----|
|      |             | 1   |
|      |             | 2   |
|      |             | 3   |
|      |             | 4   |
|      |             | 5   |

MESH SCHEDULE

MARK # DESCRIPTION QTY

M1 W4XW4 4"X4" WWF 11'-10" X 8'-10" 1

REINFORCING SCHEDULE

MARK # DESCRIPTION QTY

MK001 #3 X 3'-0" 8

MK002 #3 X 11'-10" 3

MK003 #3 X 8'-10" 6

MK004 #3 X 3'-1" 2

MK005 #3 X 4'-2" 2

EASI-SET WORLDWIDE

5119 Catlett Rd. • Midland, VA 22728 • info@EasiSet.com

www.EasiSet.com • 800-547-4045 • Fax 540-439-2541

EASI-SET WORLDWIDE

5119 Catlett Rd. • Midland, VA 22728 • info@EasiSet.com

www.EasiSet.com • 800-547-4045 • Fax 540-439-2541

