



Rim: 429.38'	Sump: 4"	Floor (Bot): 419.687'
Invert: 420.02'	Floor (Top): 419.687'	Overall Height: 9.667'
Rim to Invert: 9.36'	Floor Height: 0"	Slack: 0.32"

P4) 24" - CASTING HEIGHT - 7"	0 lb
P3) 48" - ECC CONE w/ 24" HOLE, w/ConBlock-CDA Red F/G - 30"	1961 lb
P2) 48" - MH RISER w/ConBlock-CDA Red T/G - 36"	2515 lb
P1) 48" - MH DH RISER Custom Ht, w/ConBlock-CDA Red T/F - 43"	2811 lb
1) JOINT WRAP - 0.065"x6"x50' CONSEAL CS212	0 lb
1) JOINT WRAP PRIMER - CONSEAL CS-75 (1 gal.)	0 lb
1) CASTING - HOE MC-315 F/C Sanitary	258 lb
2) 48" - Conseal CS-102 1.00" (Double)	0 lb
1) 24" - Conseal CS-102 1.00" (Double)	0 lb
2) DOGHOUSE - 12"x16"	0 lb
1) PSX - 12-08 NYLO	8 lb
9) MH Step ML-10-TDS-NCR - 10"	0 lb


Structure Total:	7553 lb

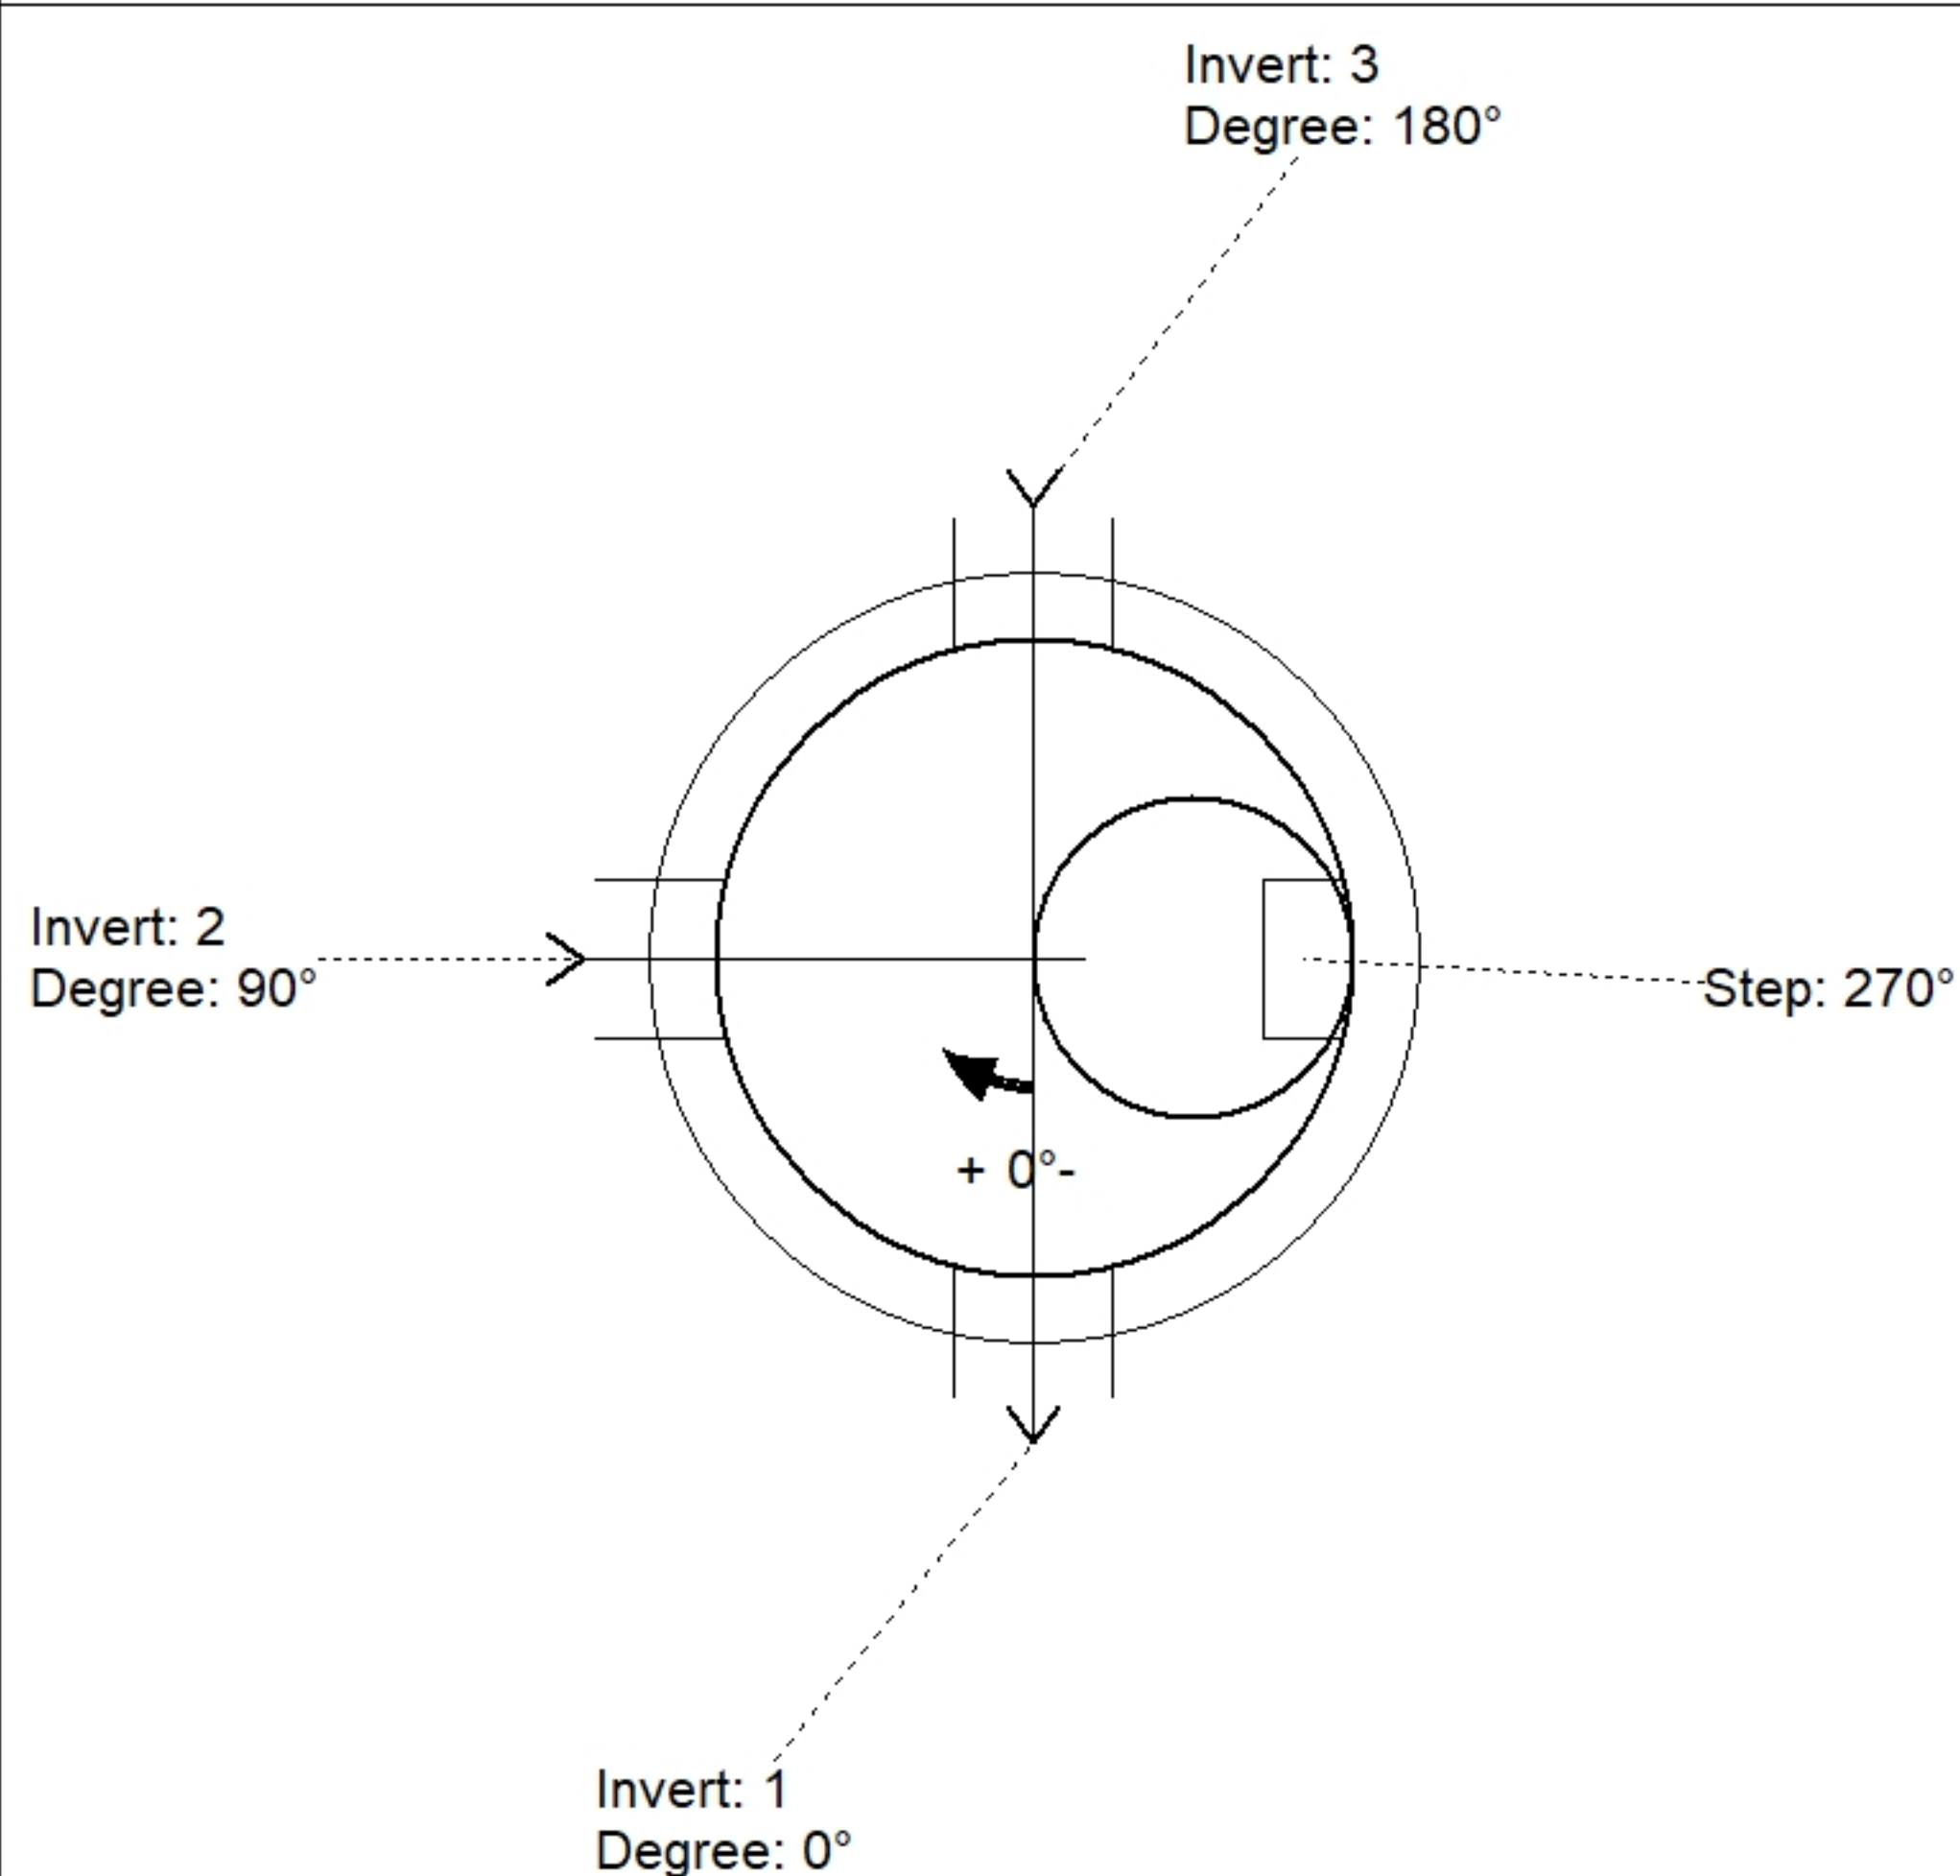

Position	Elev	Angle	Pipe	Pipe OD	Hole	Connector	Up (_)	Ref
Rim	429.38'							
Reducer								
Invert 1	420.02'	0°	8" PVC SDR26	8.5"	12" x 16"	DOGHOUSE 12"x16"	0"	P1
Invert 2	420.12'	90°	8" PVC SDR26	8.5"	12"	PSX 12-08 NYLO	3.2"	P1
Invert 3	420.02'	180°	8" PVC SDR26	8.5"	12" x 16"	DOGHOUSE 12"x16"	0"	P1
Invert 4								
Invert 5								
Invert 6								
Invert 7								
Invert 8								

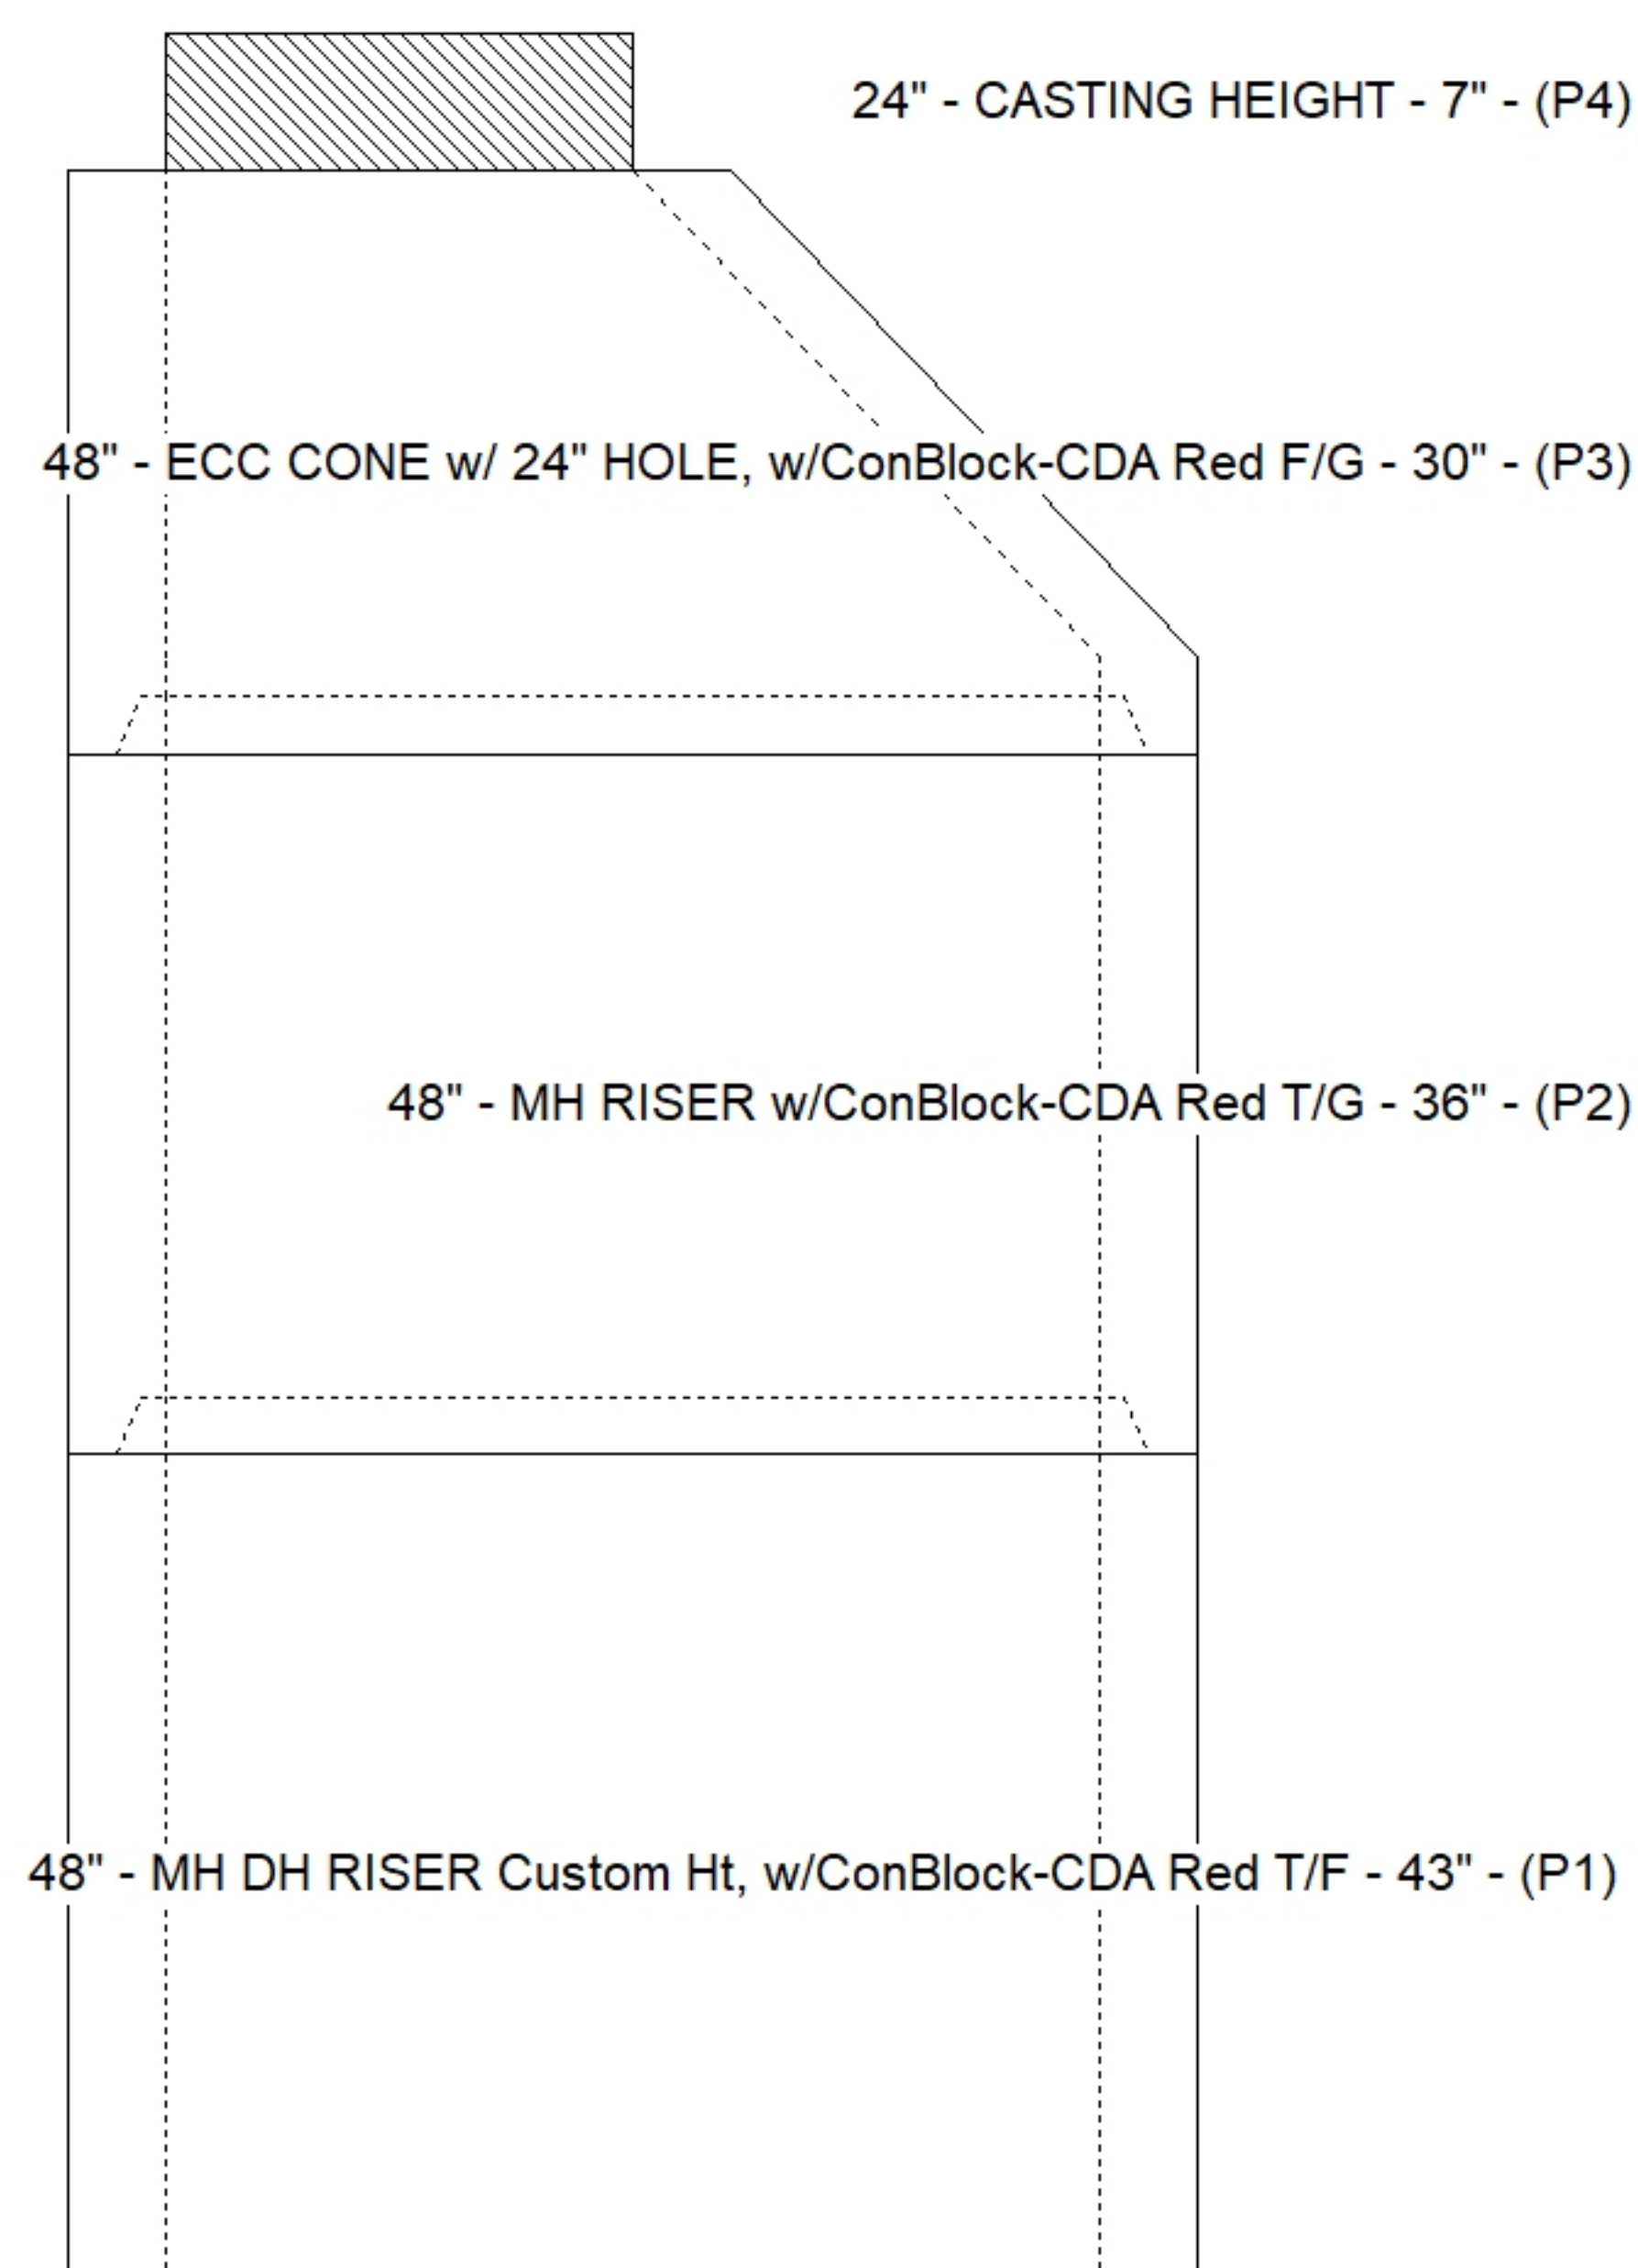

Default - Interior Dimensions

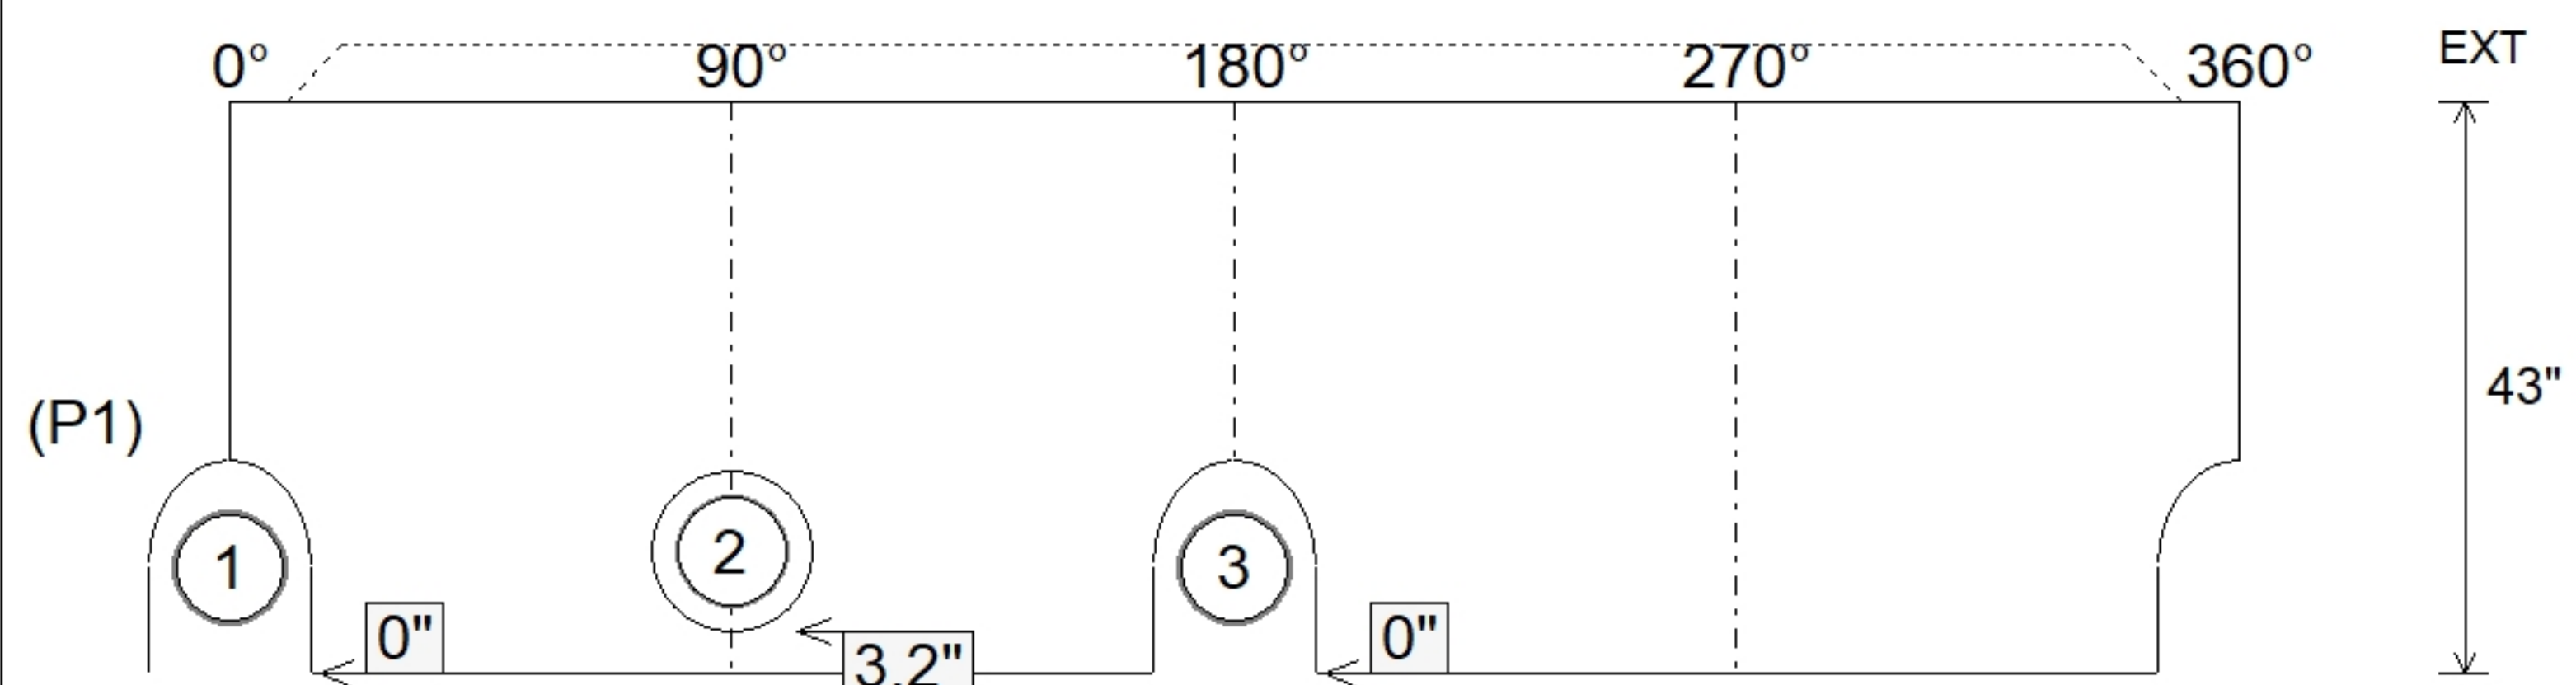

SUBMITTAL
APPROVED BY: