


Floor (Bot): 422.903'
Overall Height: 13.417'
Slack: 1.92"

Structure Total: 13460 lb

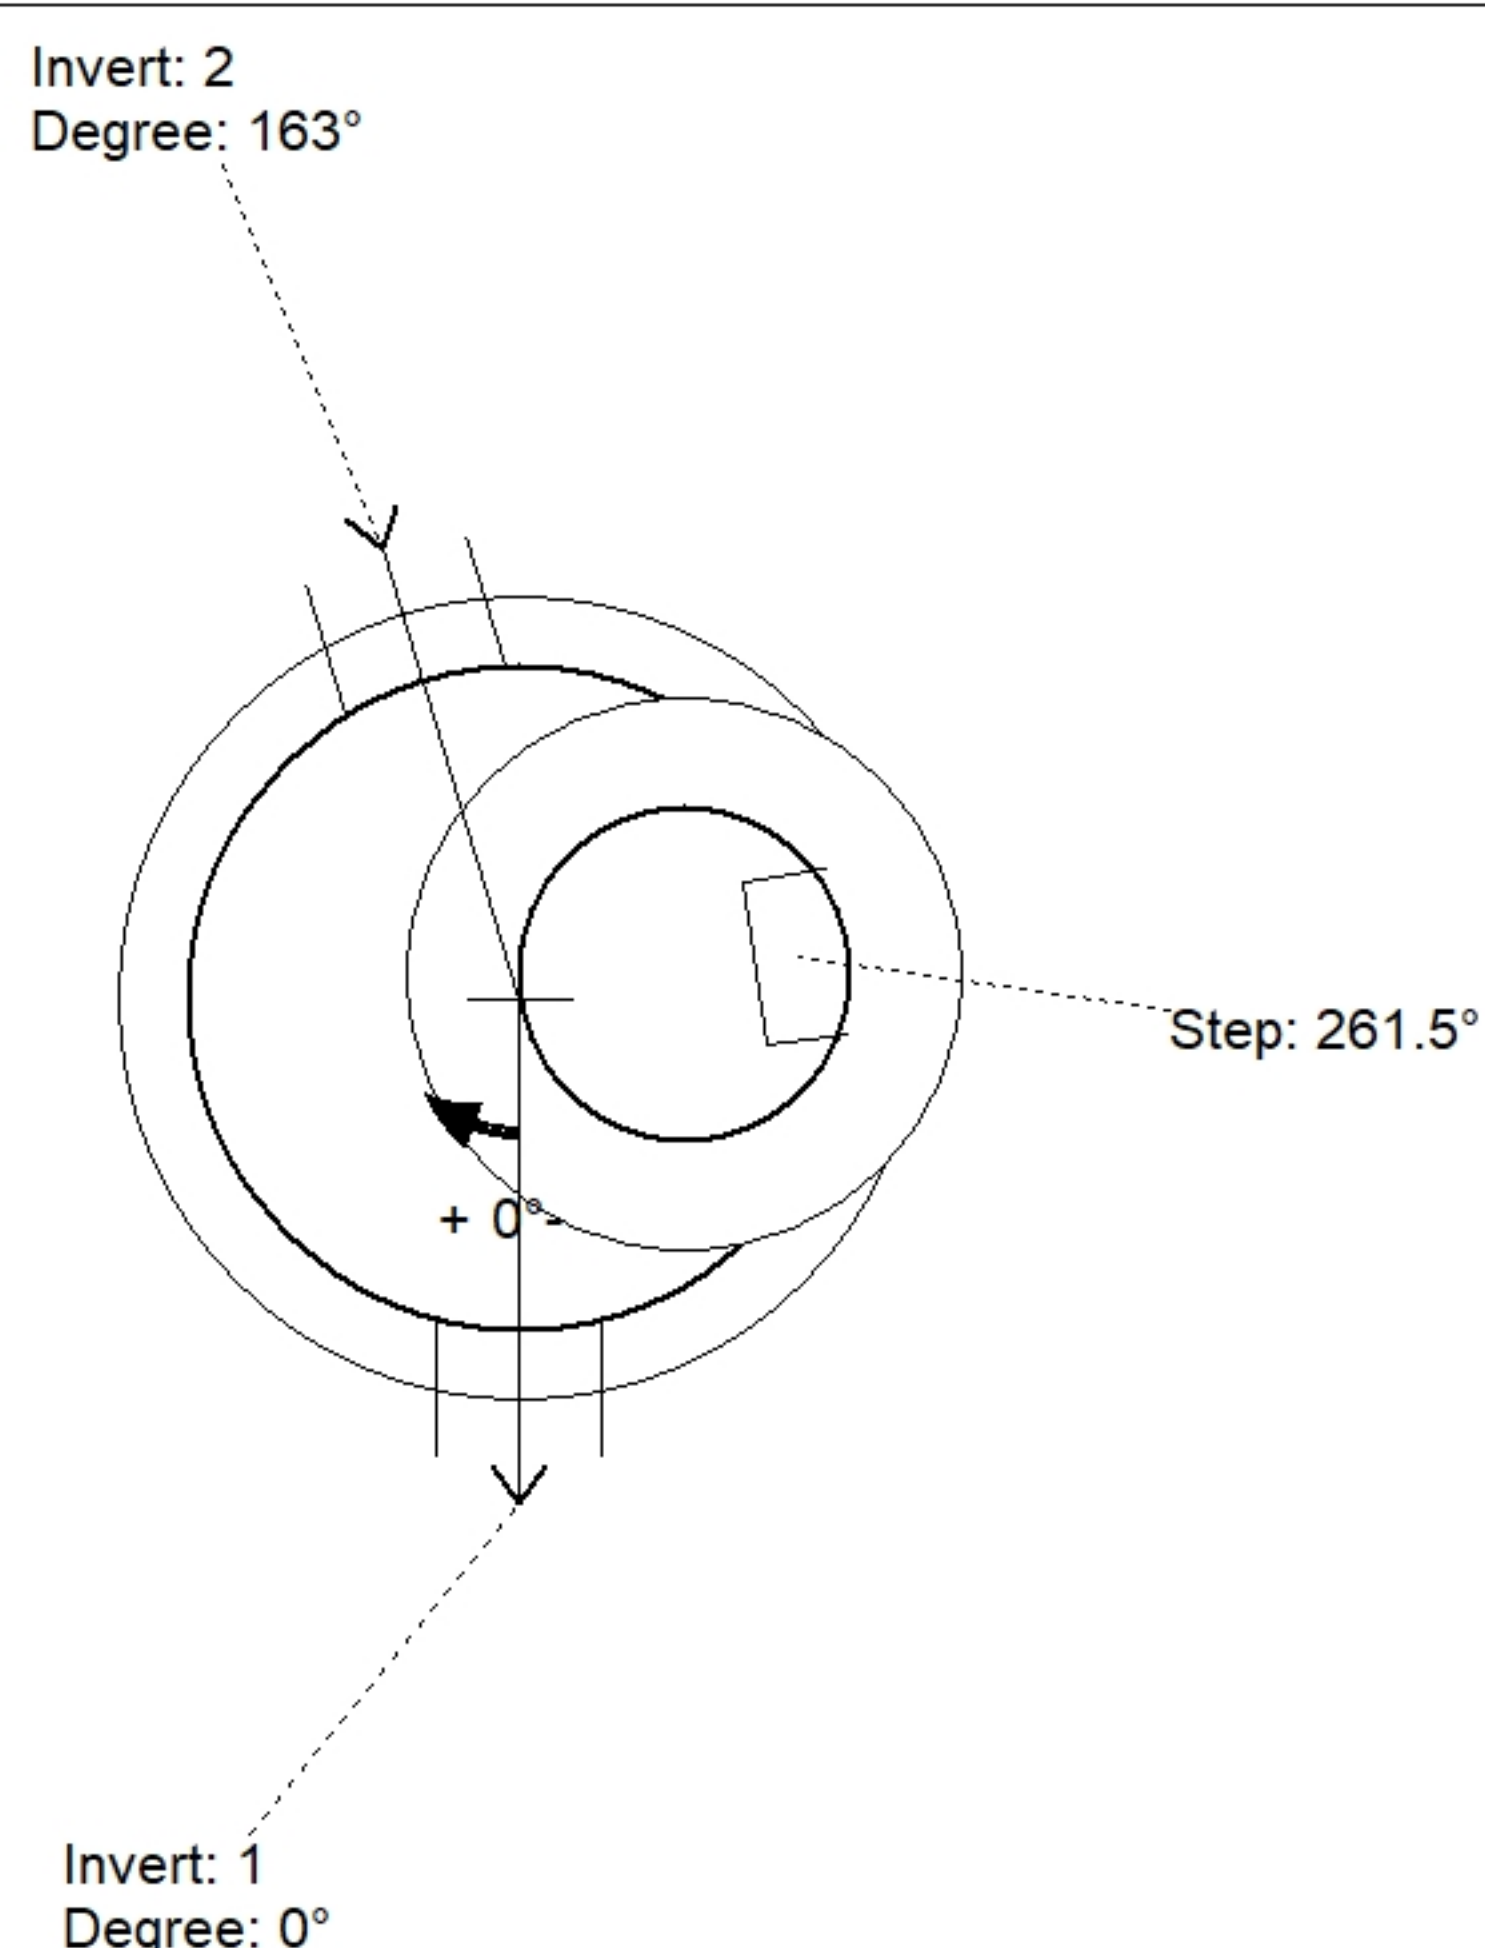

Position	Elev	Angle	Pipe	Pipe OD	Hole	Connector	Up (⌋)	Ref
Rim	436.48'							
Reducer								
Invert 1	423.57'	0°	8" PVC SDR26	8.5"	12"	PSX 12-08 NYLO	0"	P1
Invert 2	423.67'	163°	8" PVC SDR26	8.5"	12"	PSX 12-08 NYLO	1.2"	P1
Invert 3								
Invert 4								
Invert 5								
Invert 6								
Invert 7								
Invert 8								


24" - CASTING HEIGHT - 7" - (P5)

24" - GRADE RING w/ConBlock-CDA Red F/F - 4" - (P4)

48" - ECC CONE w/ 24" HOLE, w/ConBlock-CDA Red F/G - 42" - (P3)

48" - MH RISER w/ConBlock-CDA Red T/G - 72" - (P2)

48" - MH BASE w/ConBlock-CDA Red T/n - 30" - (P1)

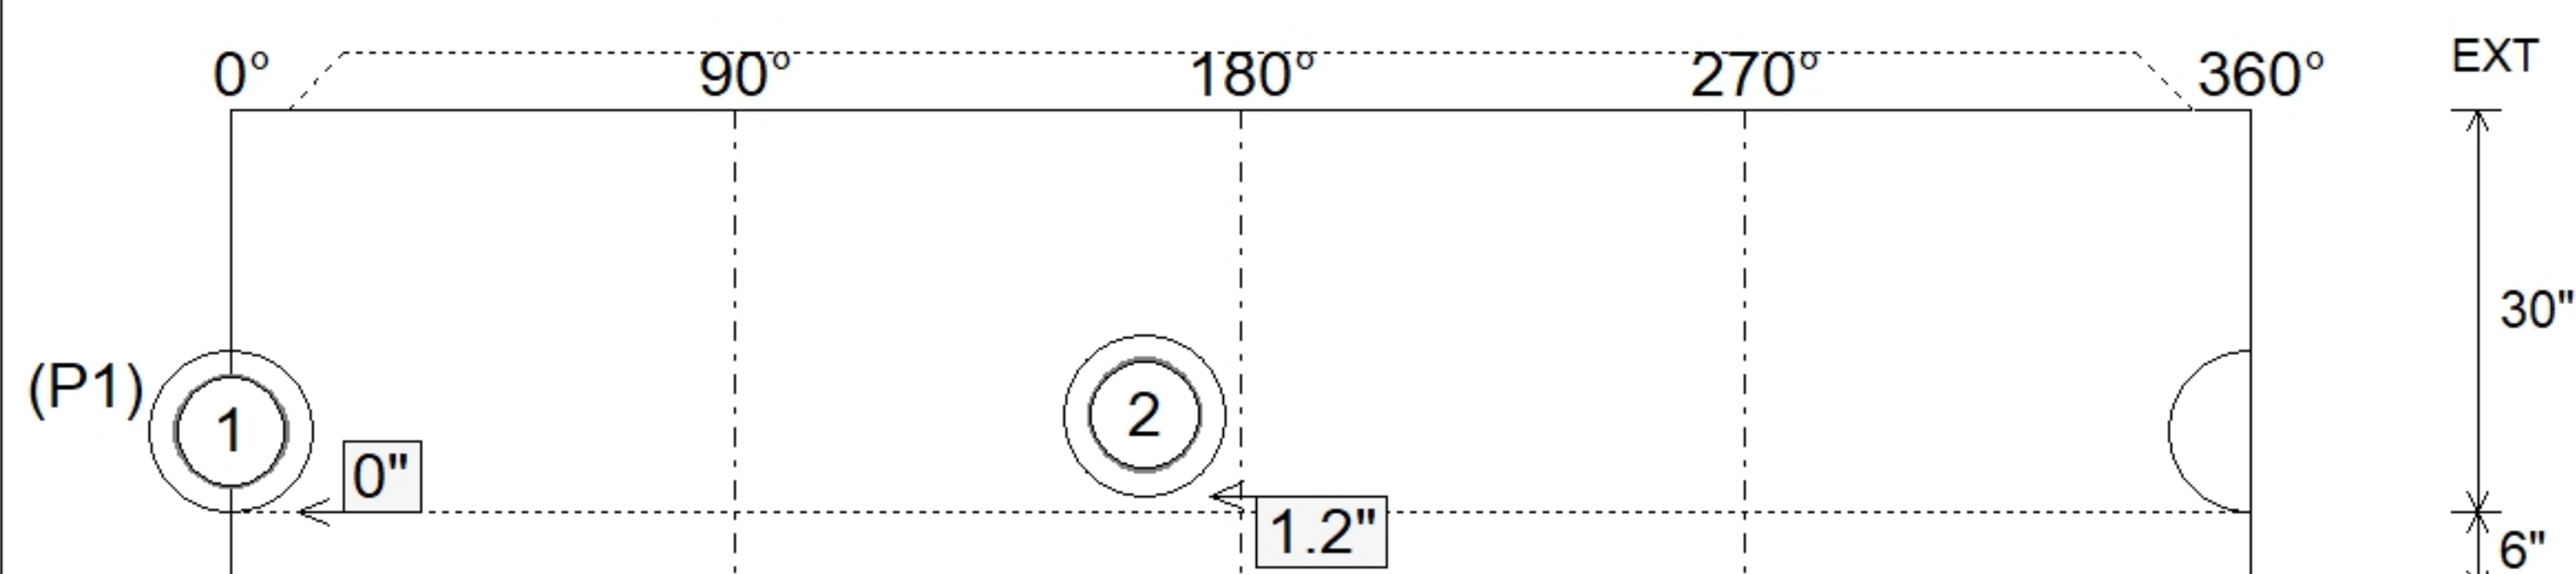

SUBMITTAL
APPROVED BY: