
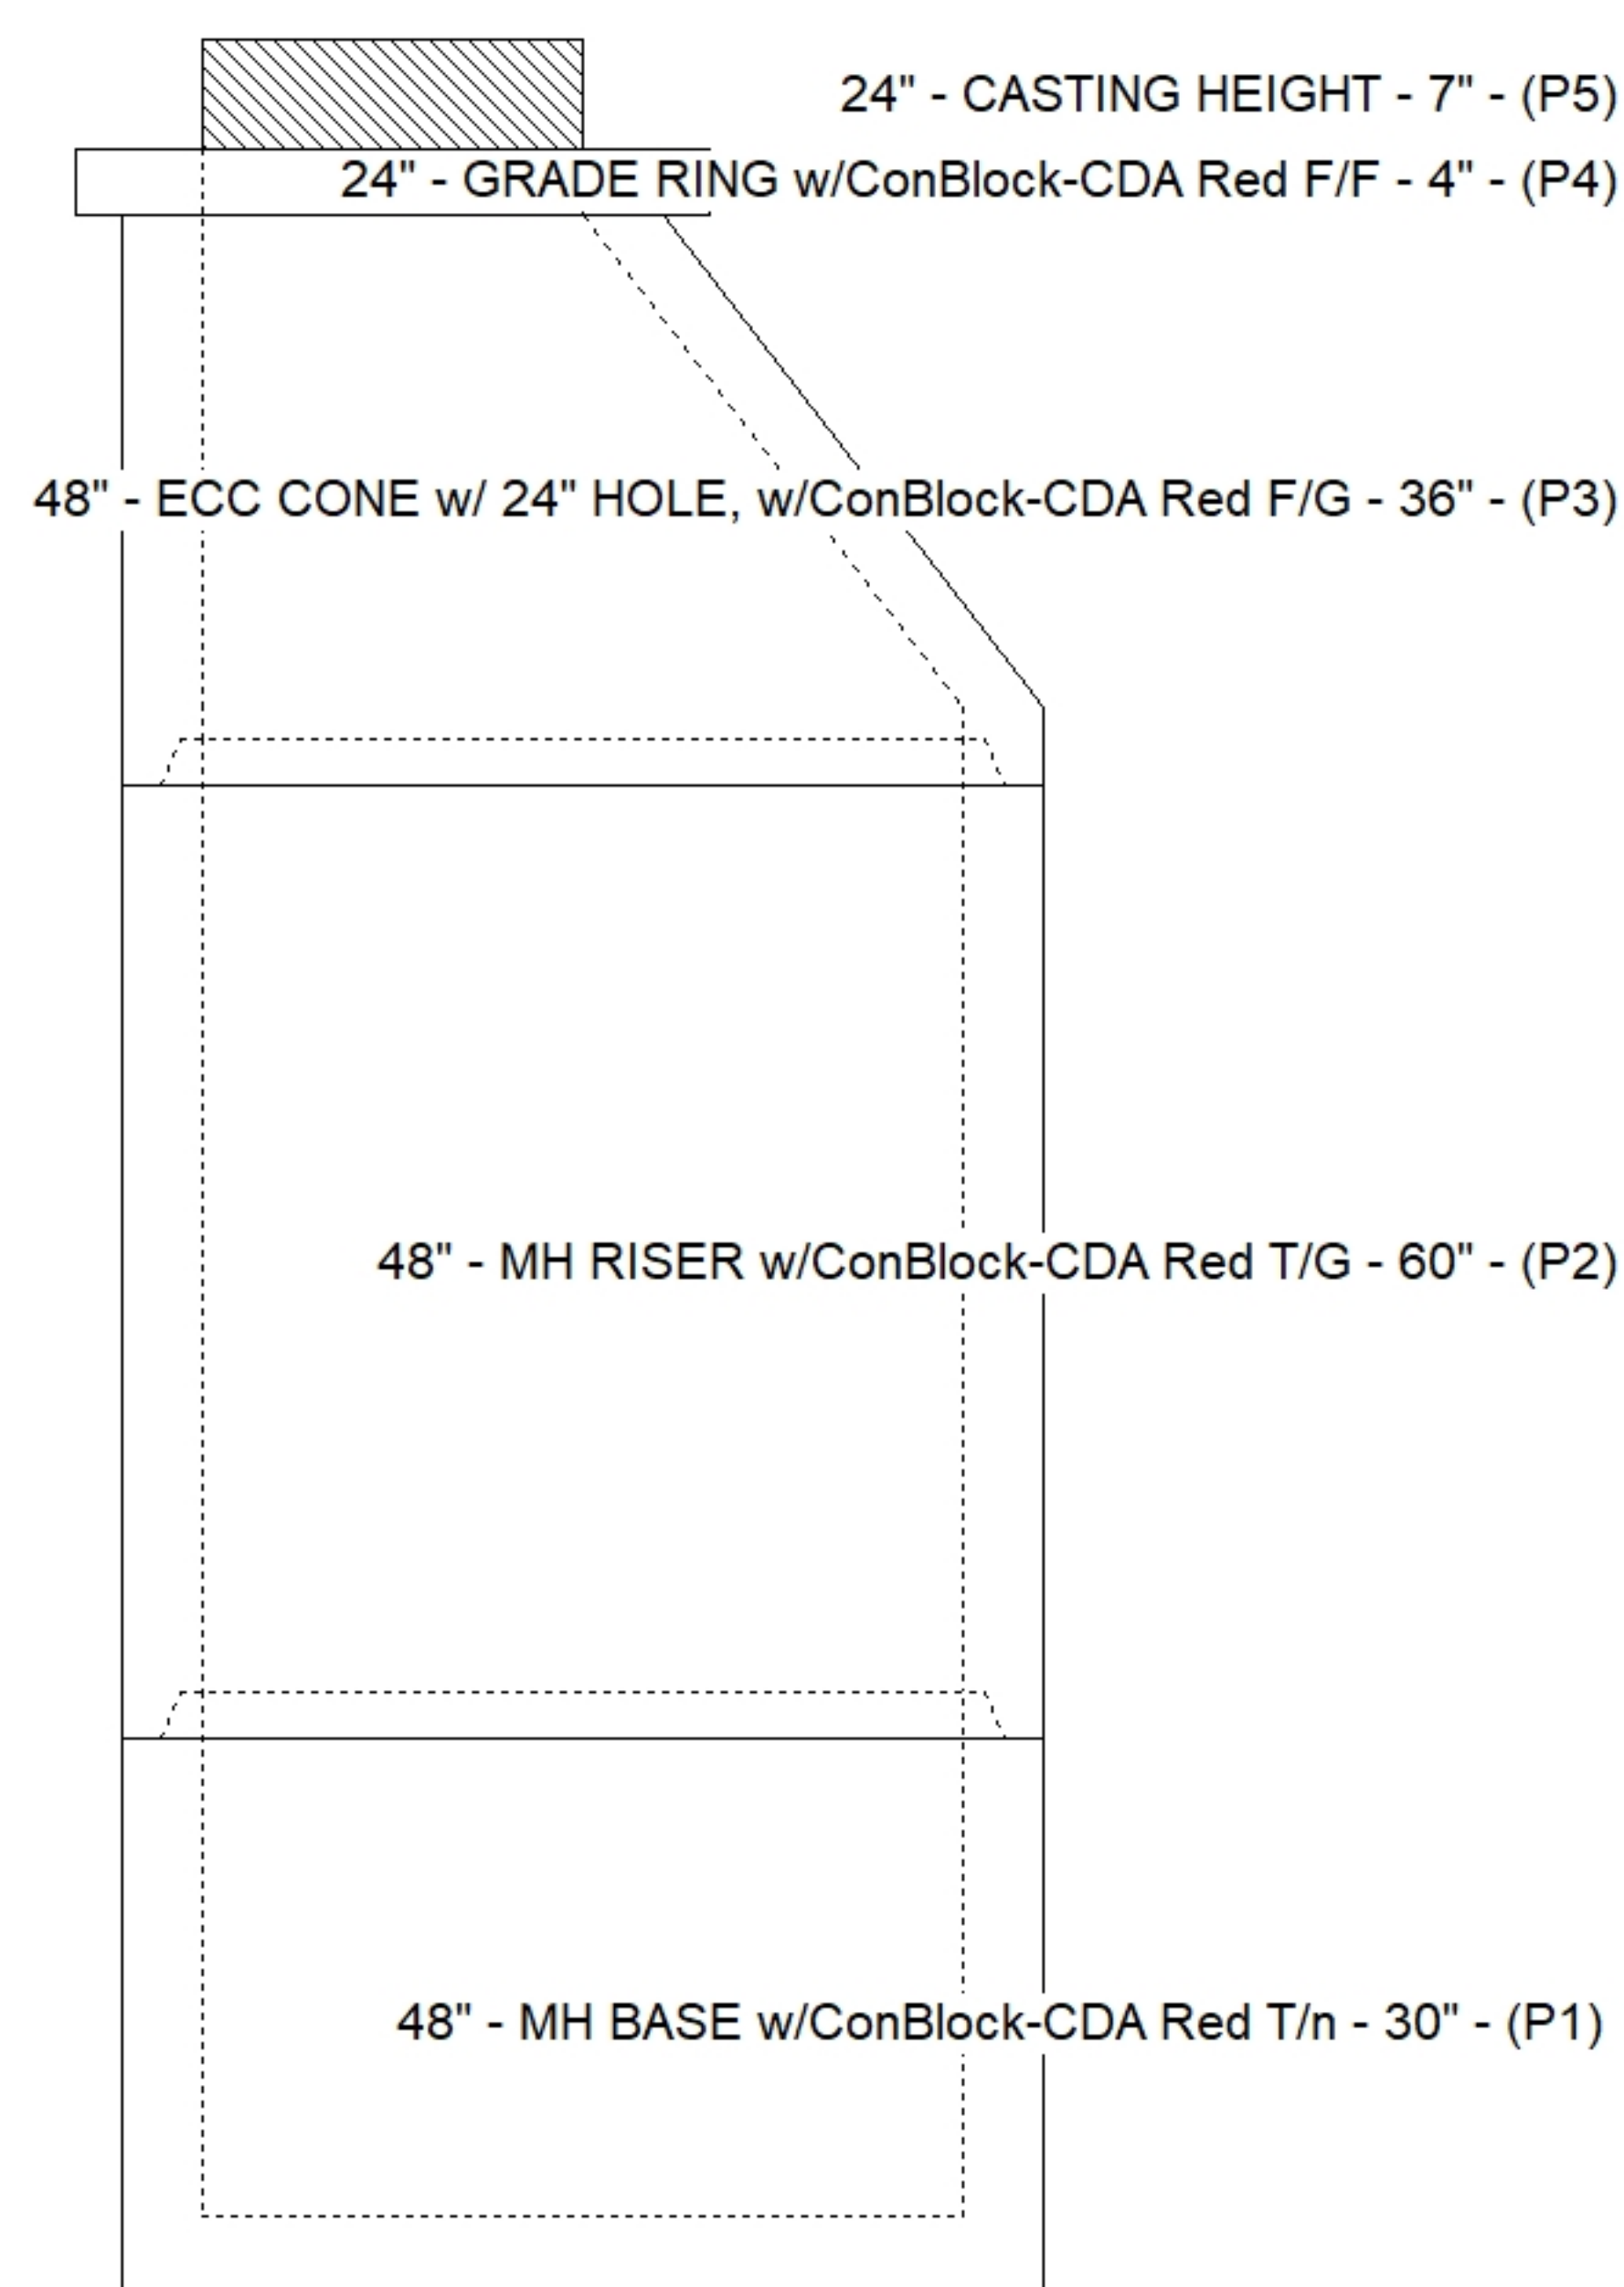


Floor (Bot): 419.043'  
Overall Height: 11.917'  
Slack: 0"

Structure Total: 11757 lb

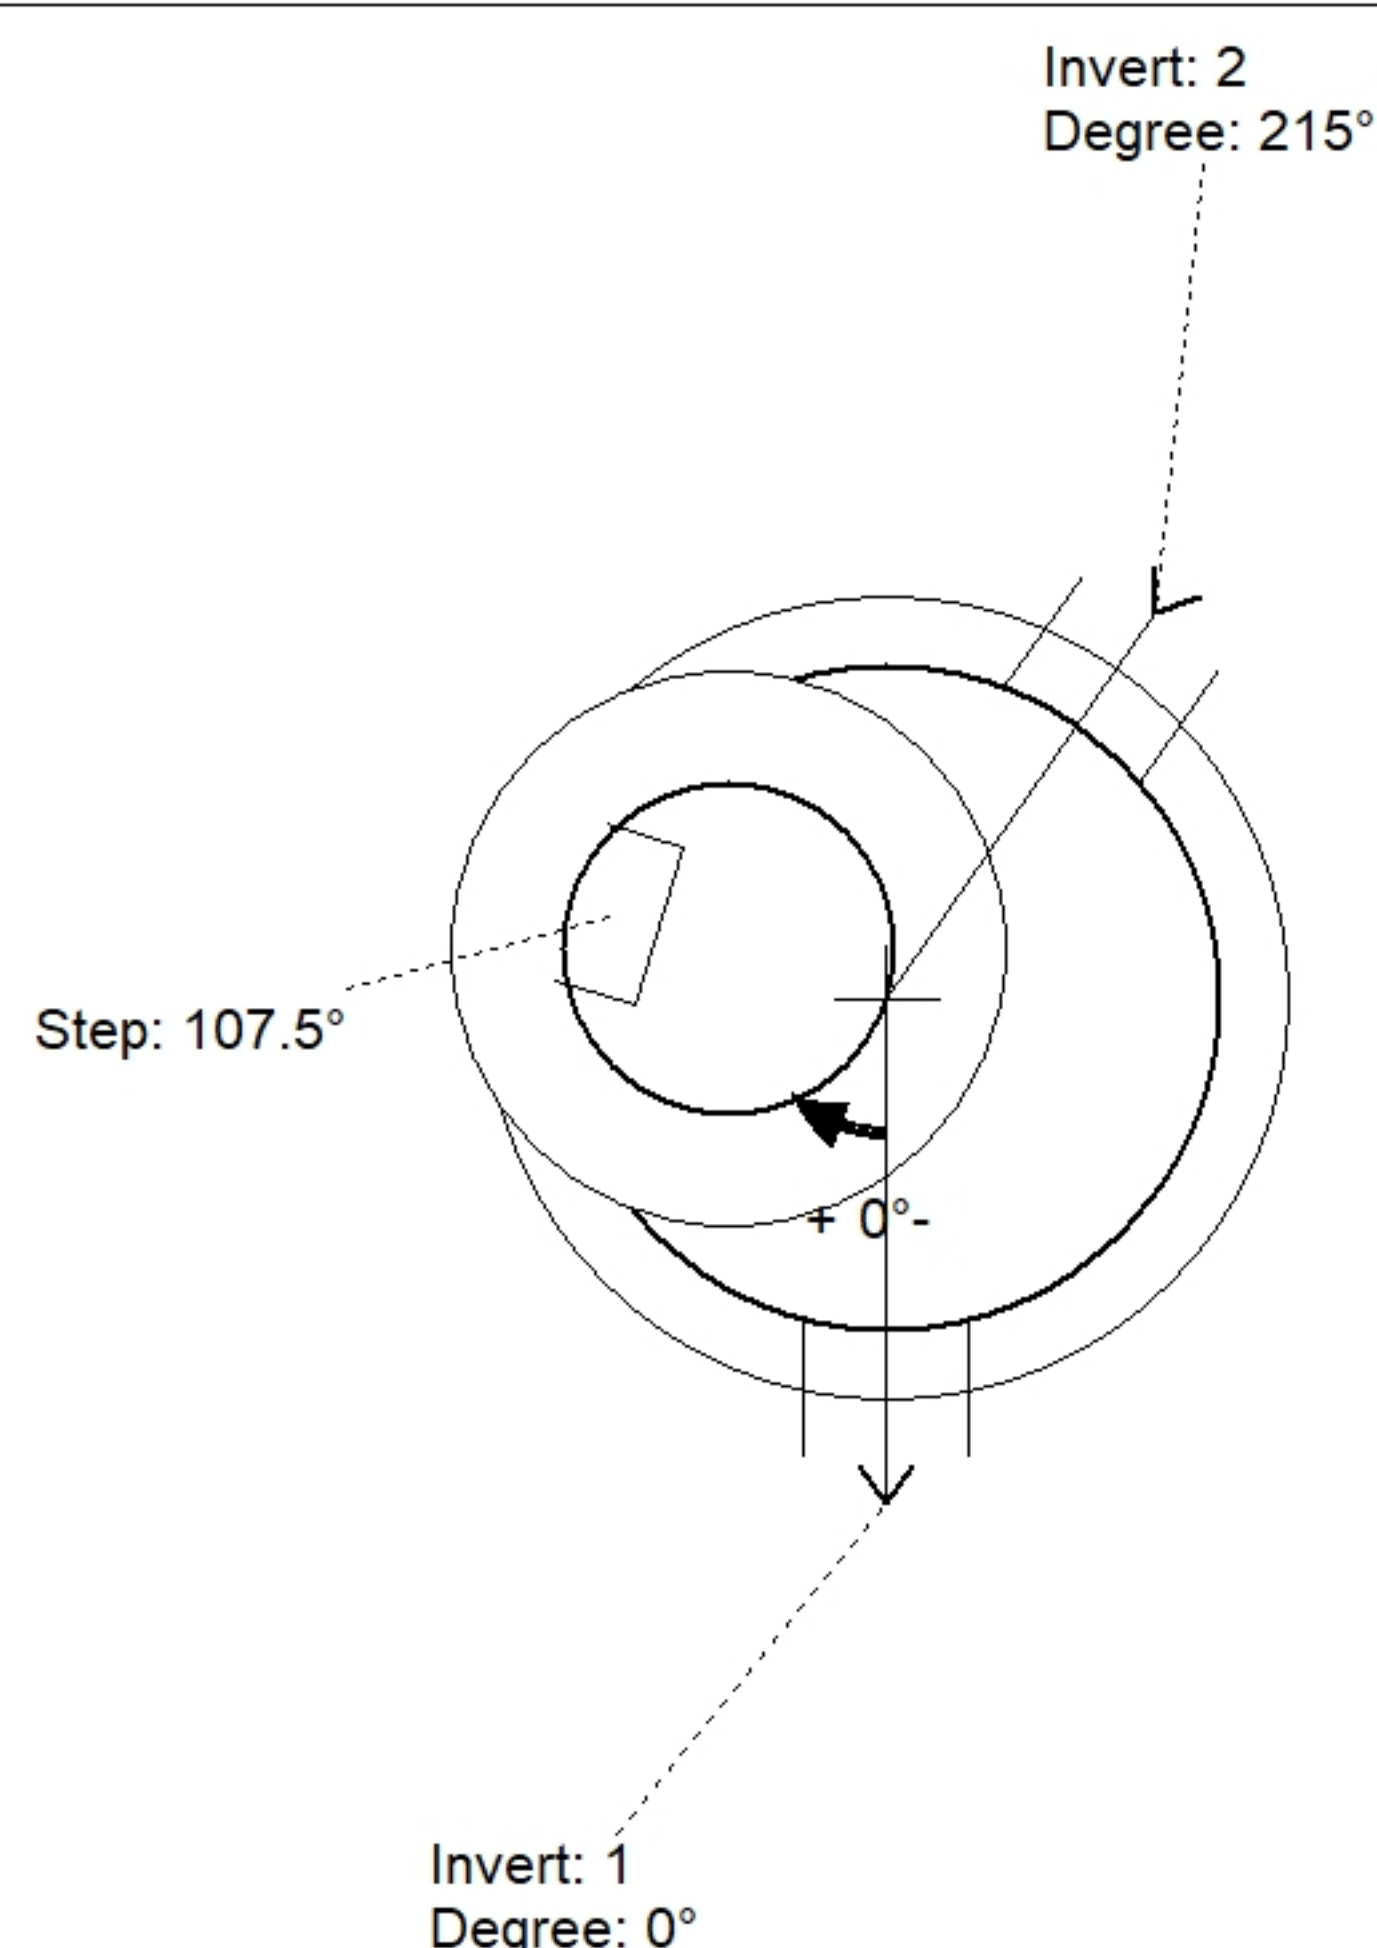

| Position | Elev    | Angle | Pipe         | Pipe OD | Hole | Connector      | Up (⌋) | Ref |
|----------|---------|-------|--------------|---------|------|----------------|--------|-----|
| Rim      | 430.96' |       |              |         |      |                |        |     |
| Reducer  |         |       |              |         |      |                |        |     |
| Invert 1 | 419.71' | 0°    | 8" PVC SDR26 | 8.5"    | 12"  | PSX 12-08 NYLO | 0"     | P1  |
| Invert 2 | 419.81' | 215°  | 8" PVC SDR26 | 8.5"    | 12"  | PSX 12-08 NYLO | 1.2"   | P1  |
| Invert 3 |         |       |              |         |      |                |        |     |
| Invert 4 |         |       |              |         |      |                |        |     |
| Invert 5 |         |       |              |         |      |                |        |     |
| Invert 6 |         |       |              |         |      |                |        |     |
| Invert 7 |         |       |              |         |      |                |        |     |
| Invert 8 |         |       |              |         |      |                |        |     |

SUBMITTAL  
APPROVED BY: