
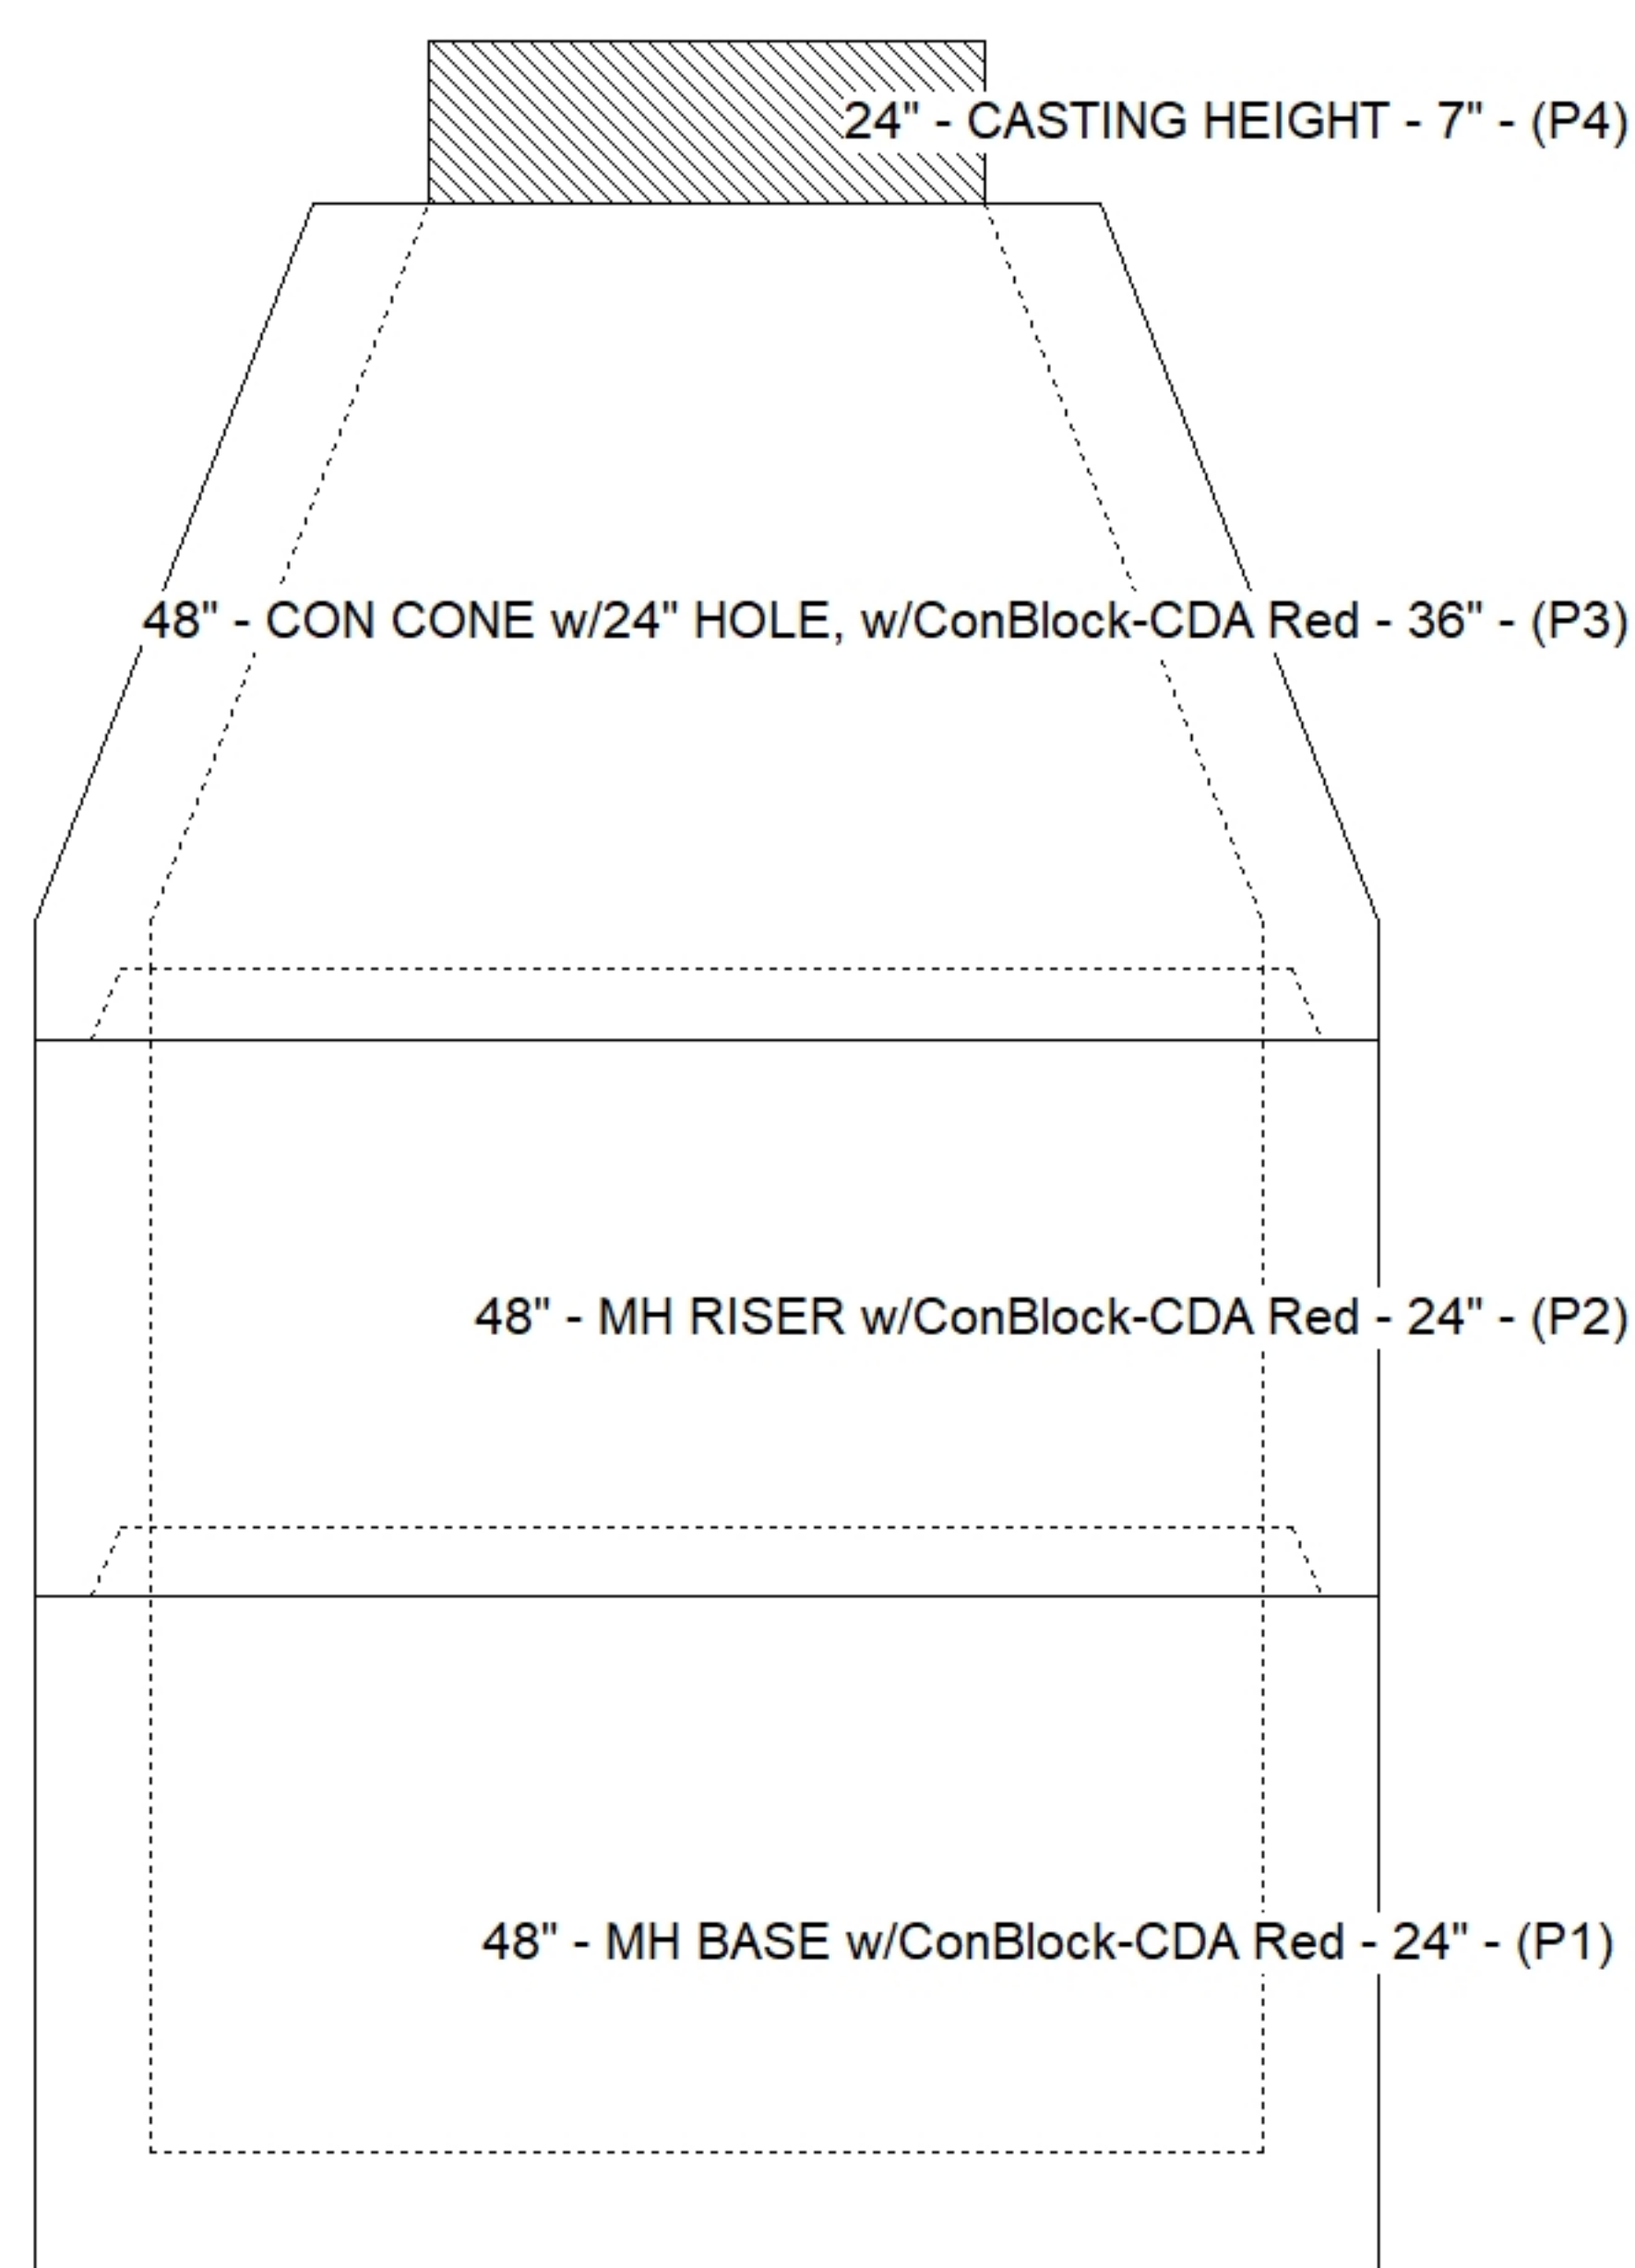


Floor (Bot): 558.013'
Overall Height: 8.083'
Slack: 0.4"

	0 lb
	2251 lb
	1677 lb
	2911 lb
	0 lb
	0 lb
	1440 lb
	0 lb
	16 lb
	0 lb
	<u>0 lb</u>
Structure Total:	8295 lb

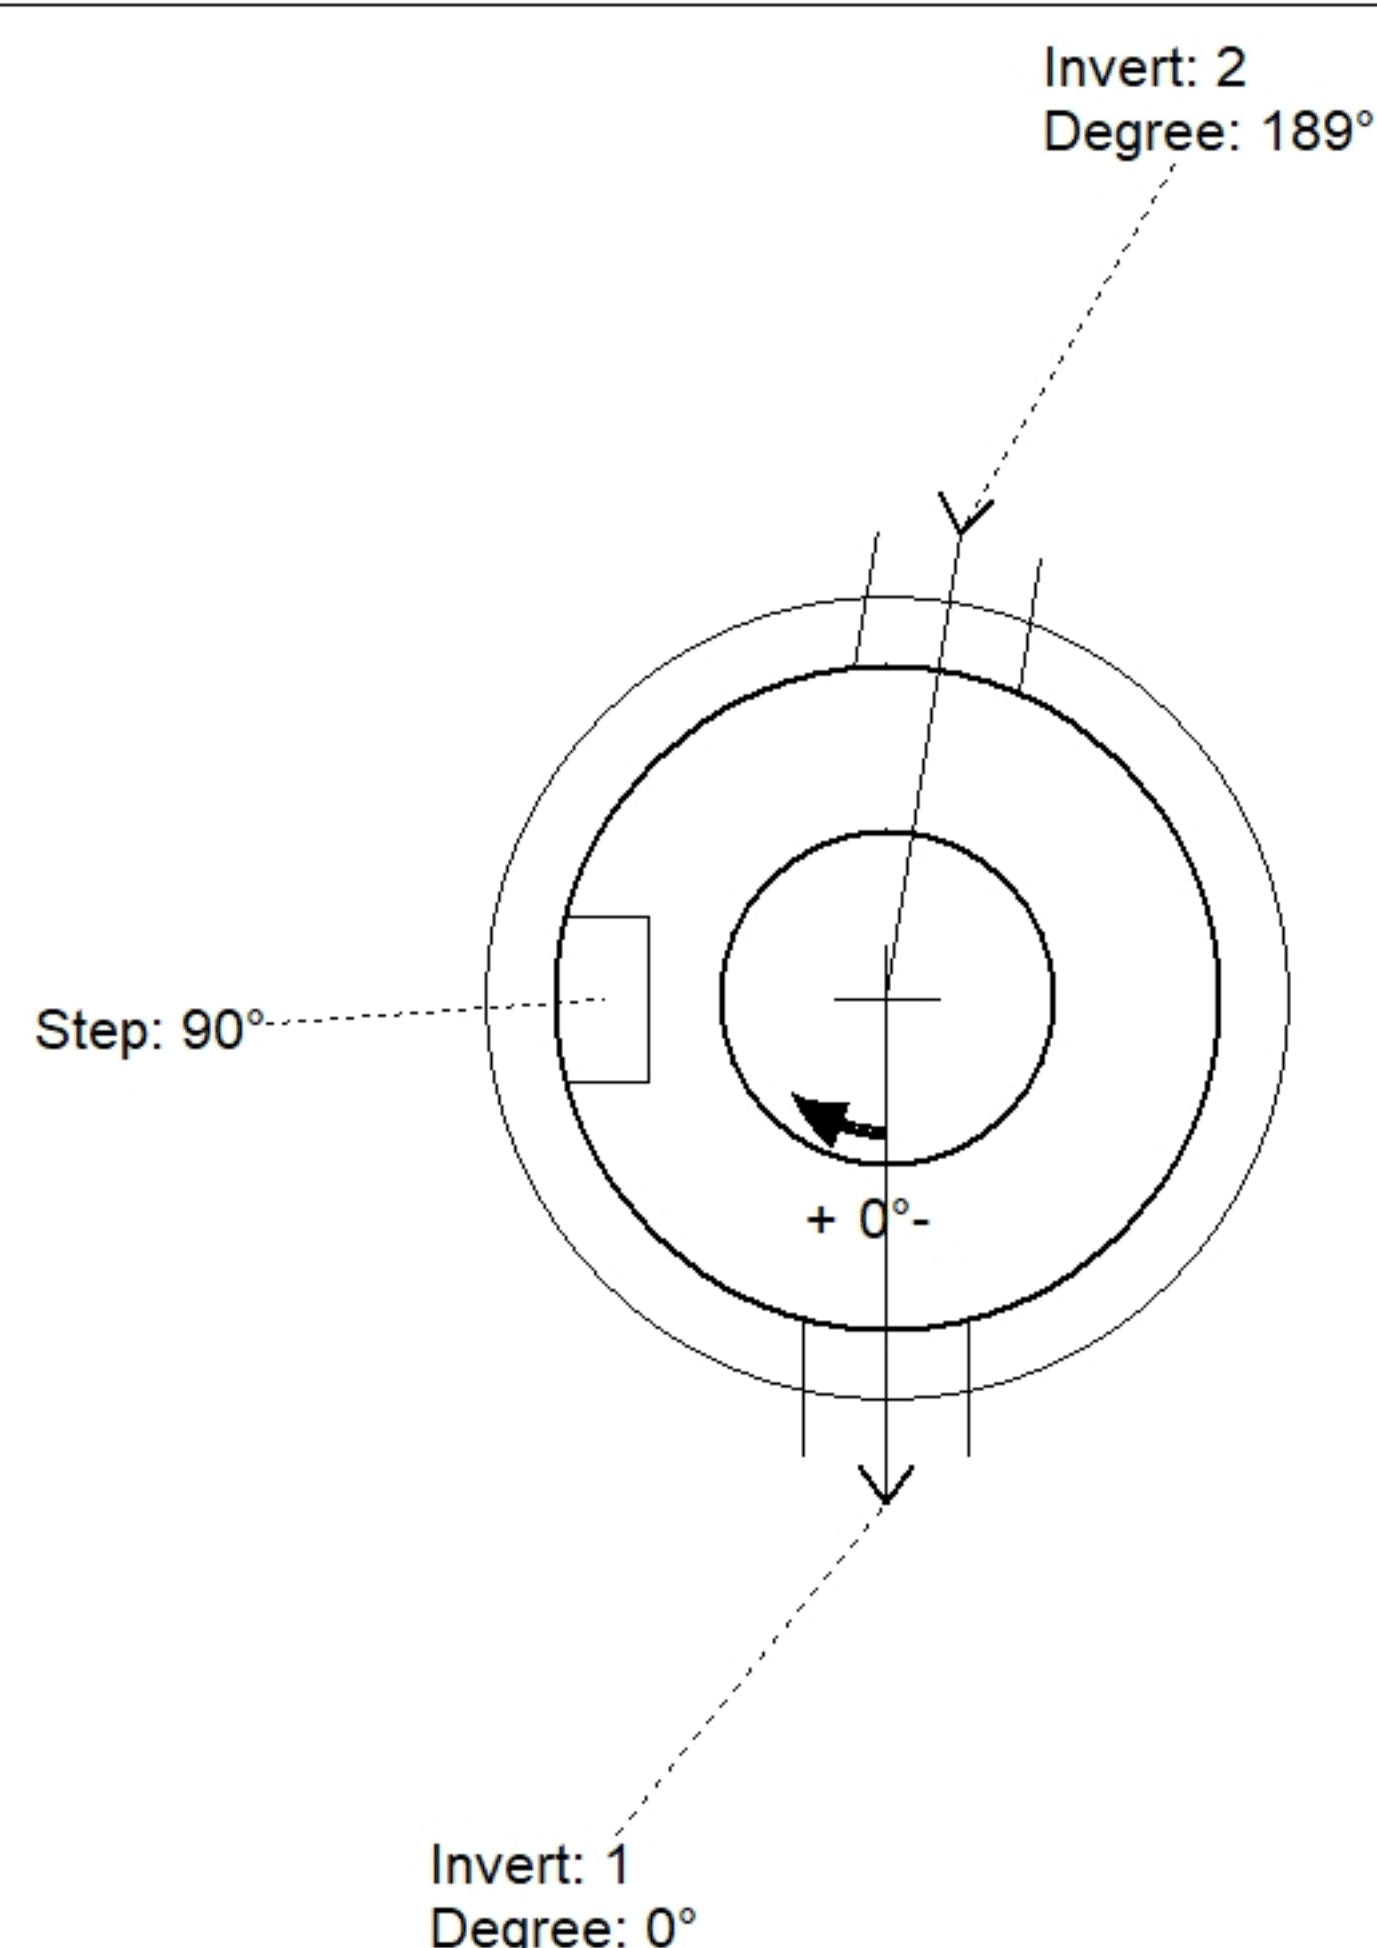

Position	Elev	Angle	Pipe	Pipe OD	Hole	Connector	Up (⌵)	Ref
Rim	566.13'							
Reducer								
Invert 1	558.68'	0°	8" PVC SDR35	8.5"	12"	PSX 12-08 NYLO	0"	P1
Invert 2	558.88'	189°	8" PVC SDR35	8.5"	12"	PSX 12-08 NYLO	2.4"	P1
Invert 3								
Invert 4								
Invert 5								
Invert 6								
Invert 7								
Invert 8								

SUBMITTAL
APPROVED BY: