
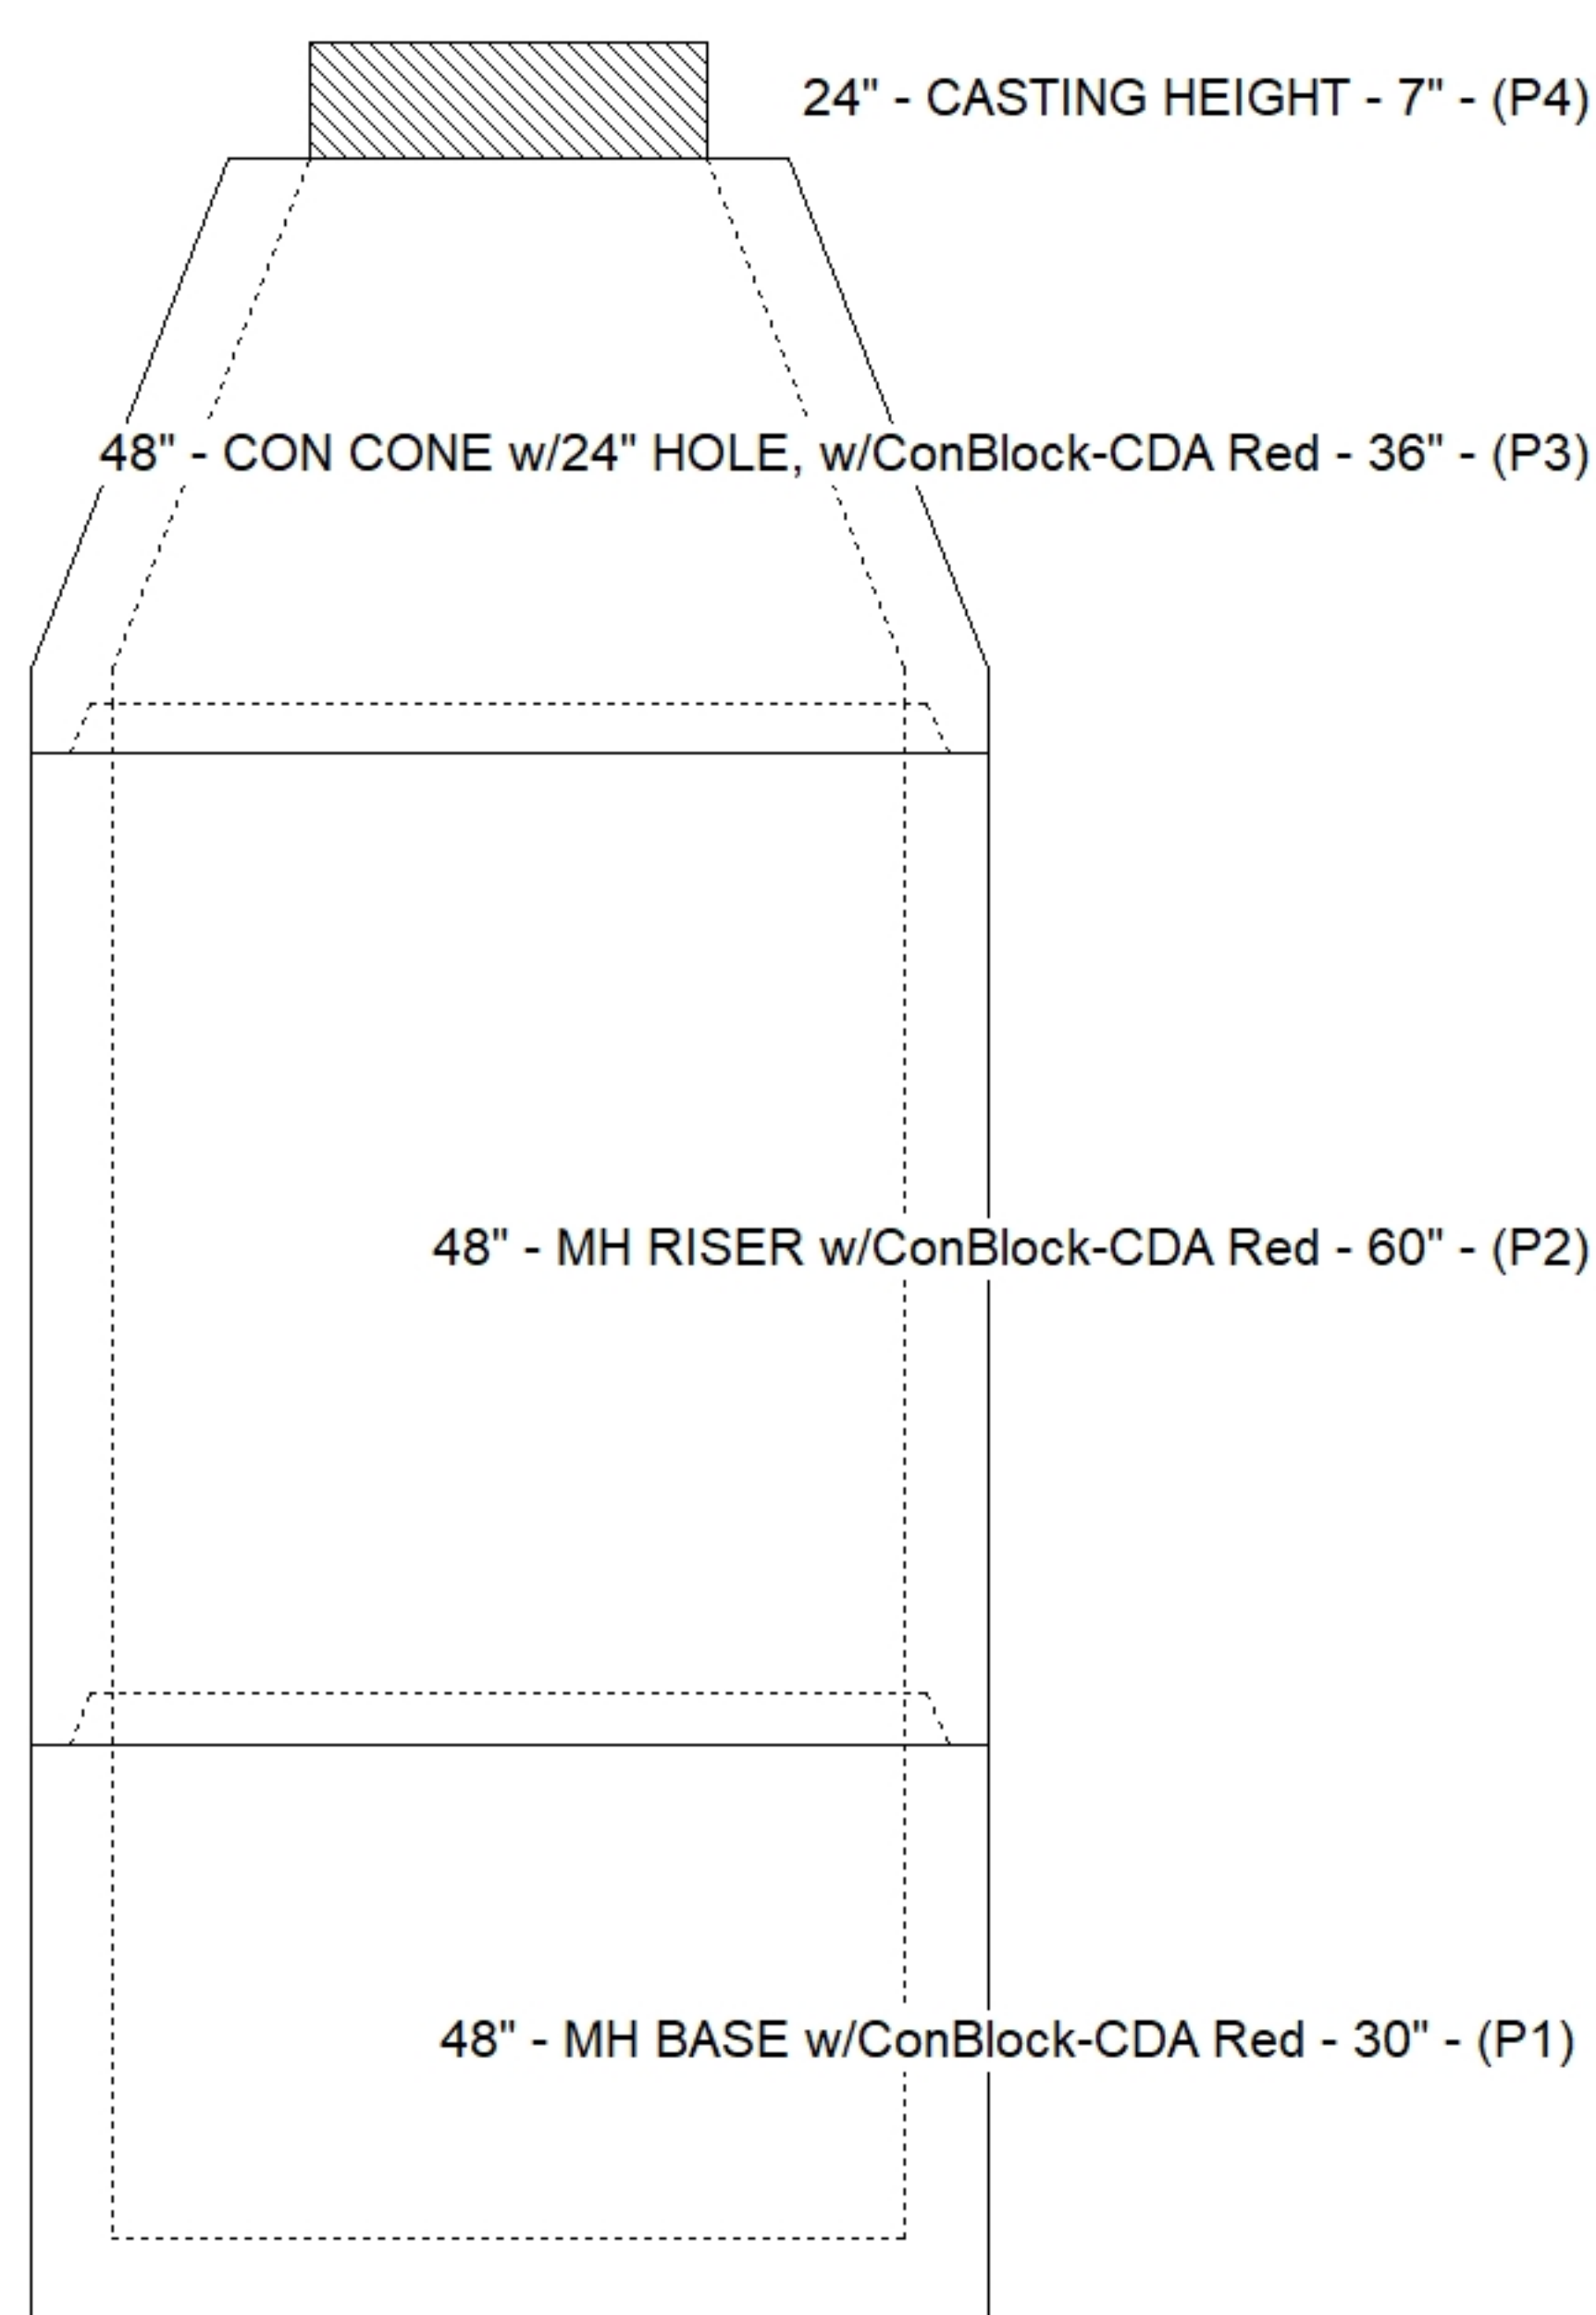


Floor (Bot): 570.053'
Overall Height: 11.583'
Slack: 1.84"

	0 lb
	2251 lb
	4192 lb
	3282 lb
	0 lb
	0 lb
	1440 lb
	0 lb
	8 lb
	16 lb
	0 lb
Structure Total:	<u>11189 lb</u>

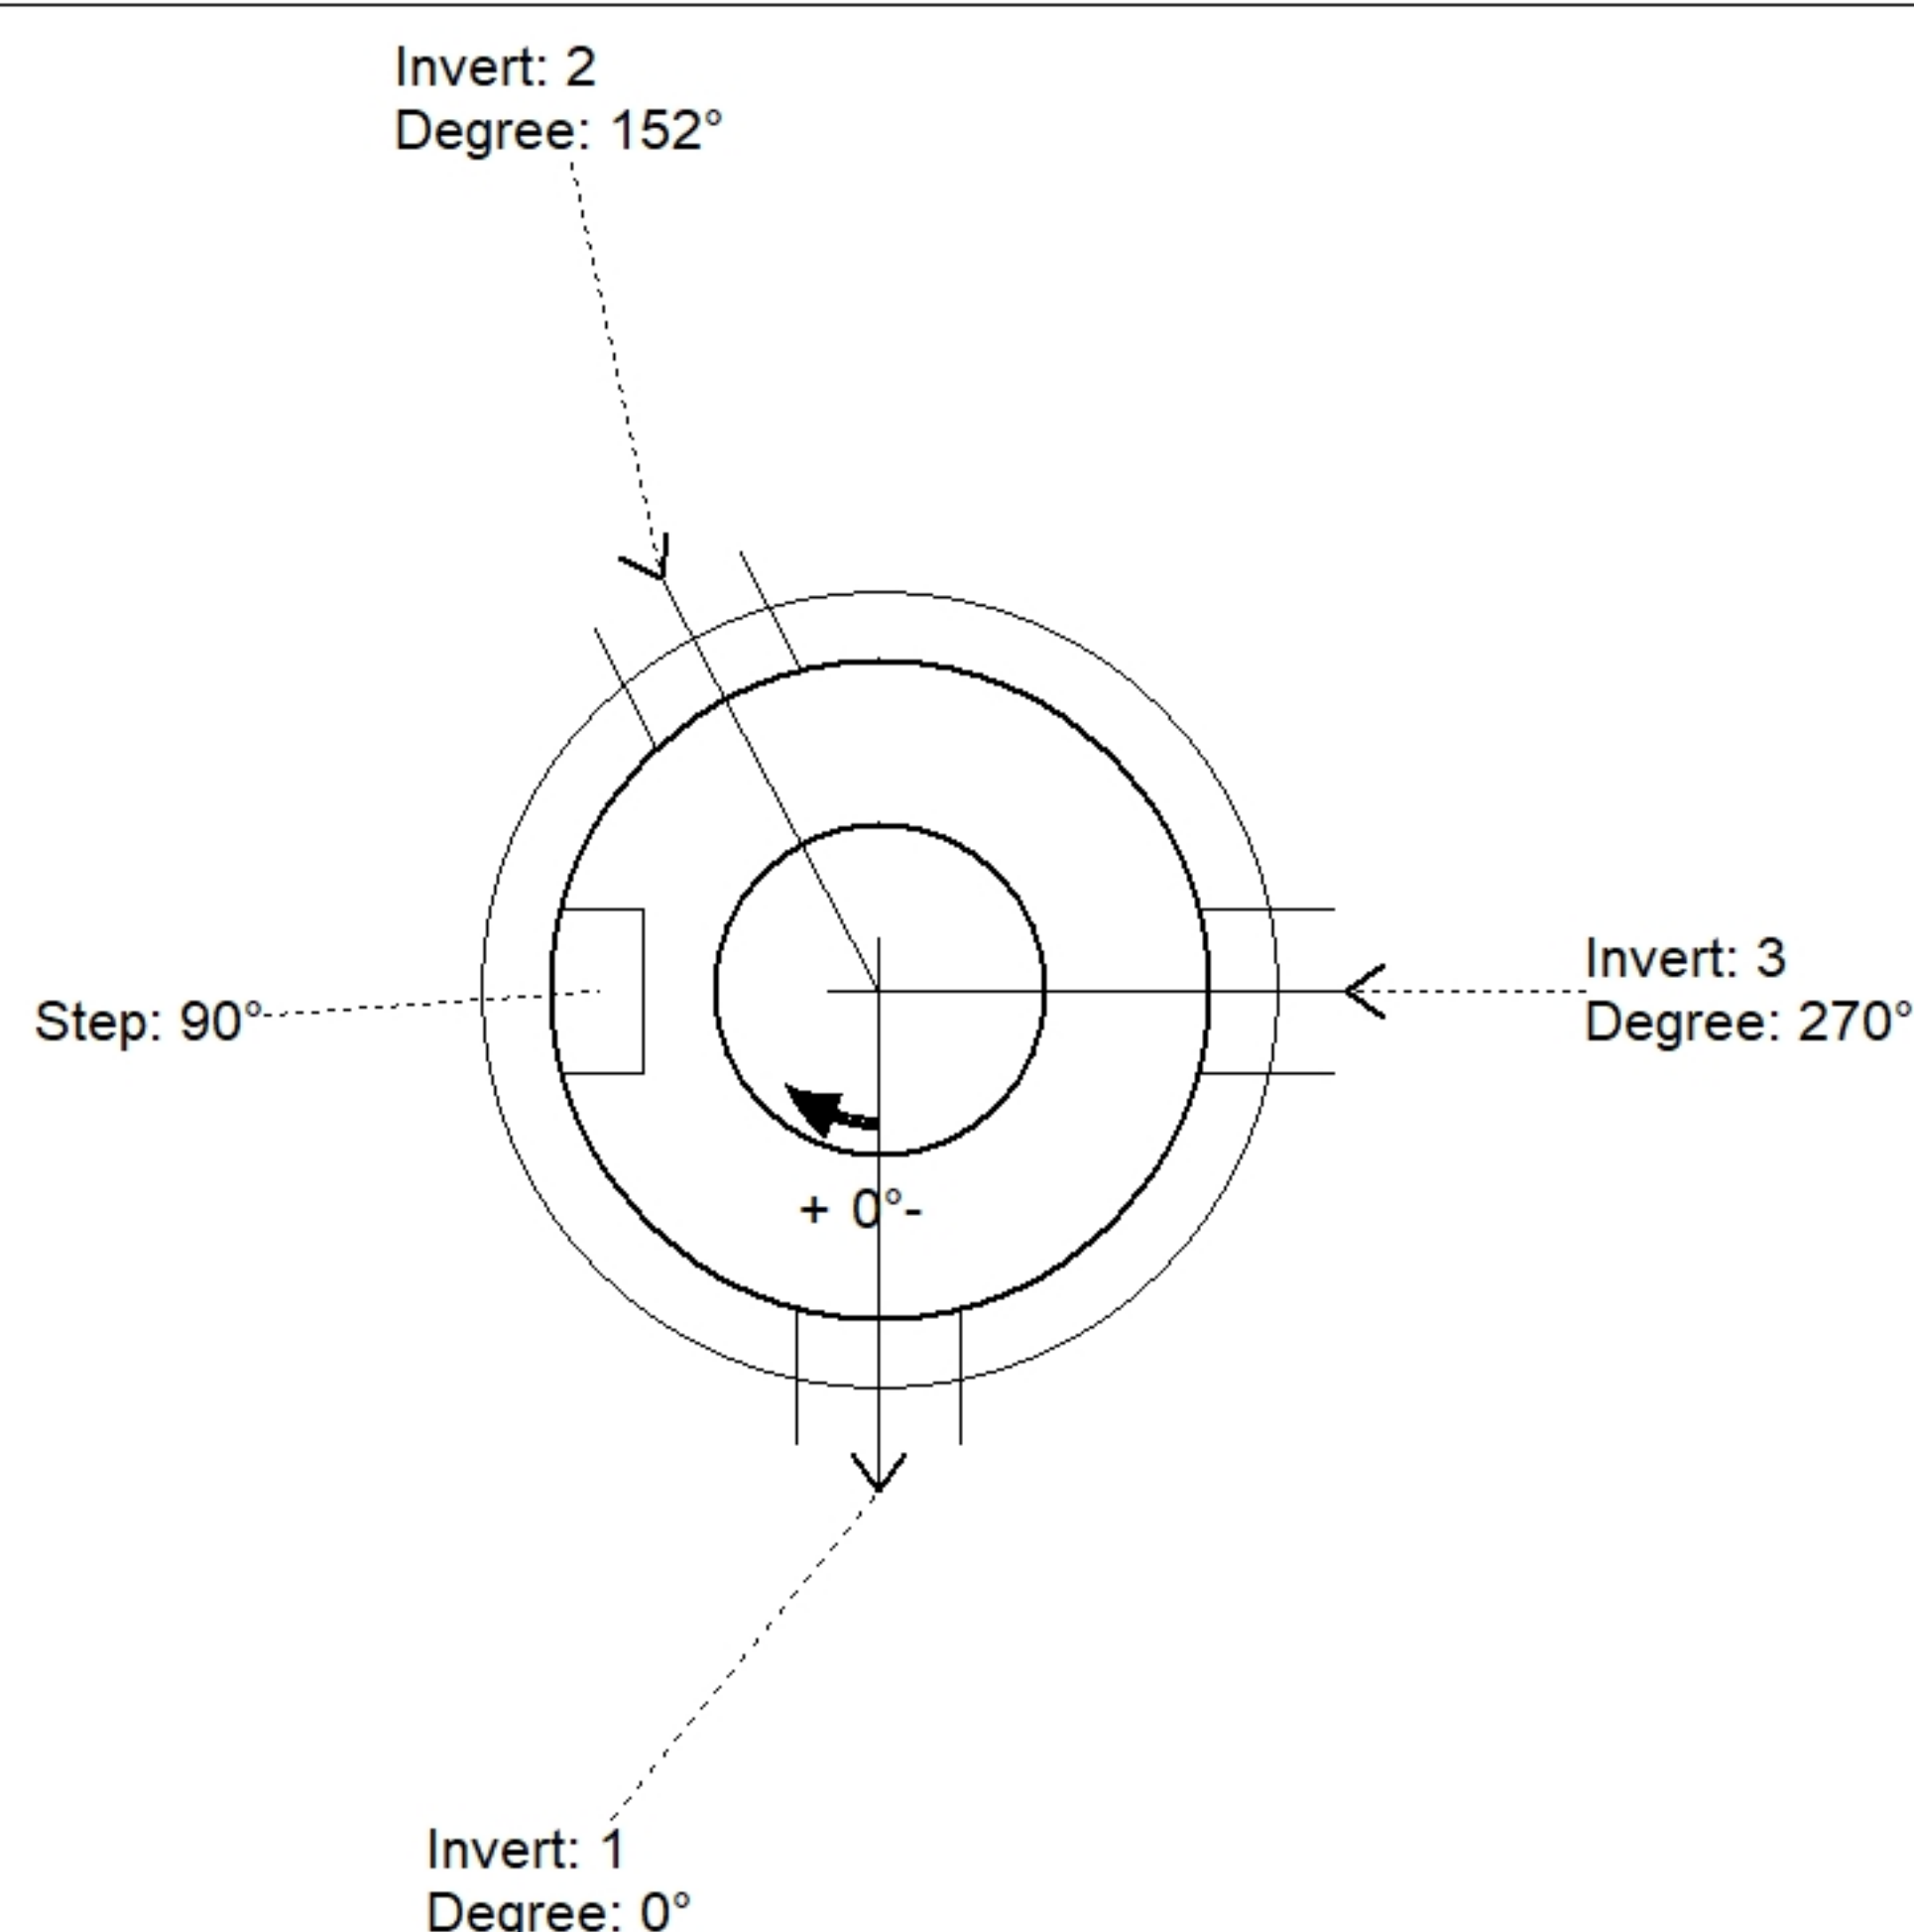

Position	Elev	Angle	Pipe	Pipe OD	Hole	Connector	Up (')_	Ref
Rim	581.79'							
Reducer								
Invert 1	570.72'	0°	8" PVC SDR35	8.5"	12"	PSX 12-08 NYLO	0"	P1
Invert 2	570.92'	152°	6" PVC SDR35	6.25"	12"	PSX 12-06 NYLO	1.4"	P1
Invert 3	570.92'	270°	6" PVC SDR35	6.25"	12"	PSX 12-06 NYLO	1.4"	P1
Invert 4								
Invert 5								
Invert 6								
Invert 7								
Invert 8								

SUBMITTAL
APPROVED BY: