
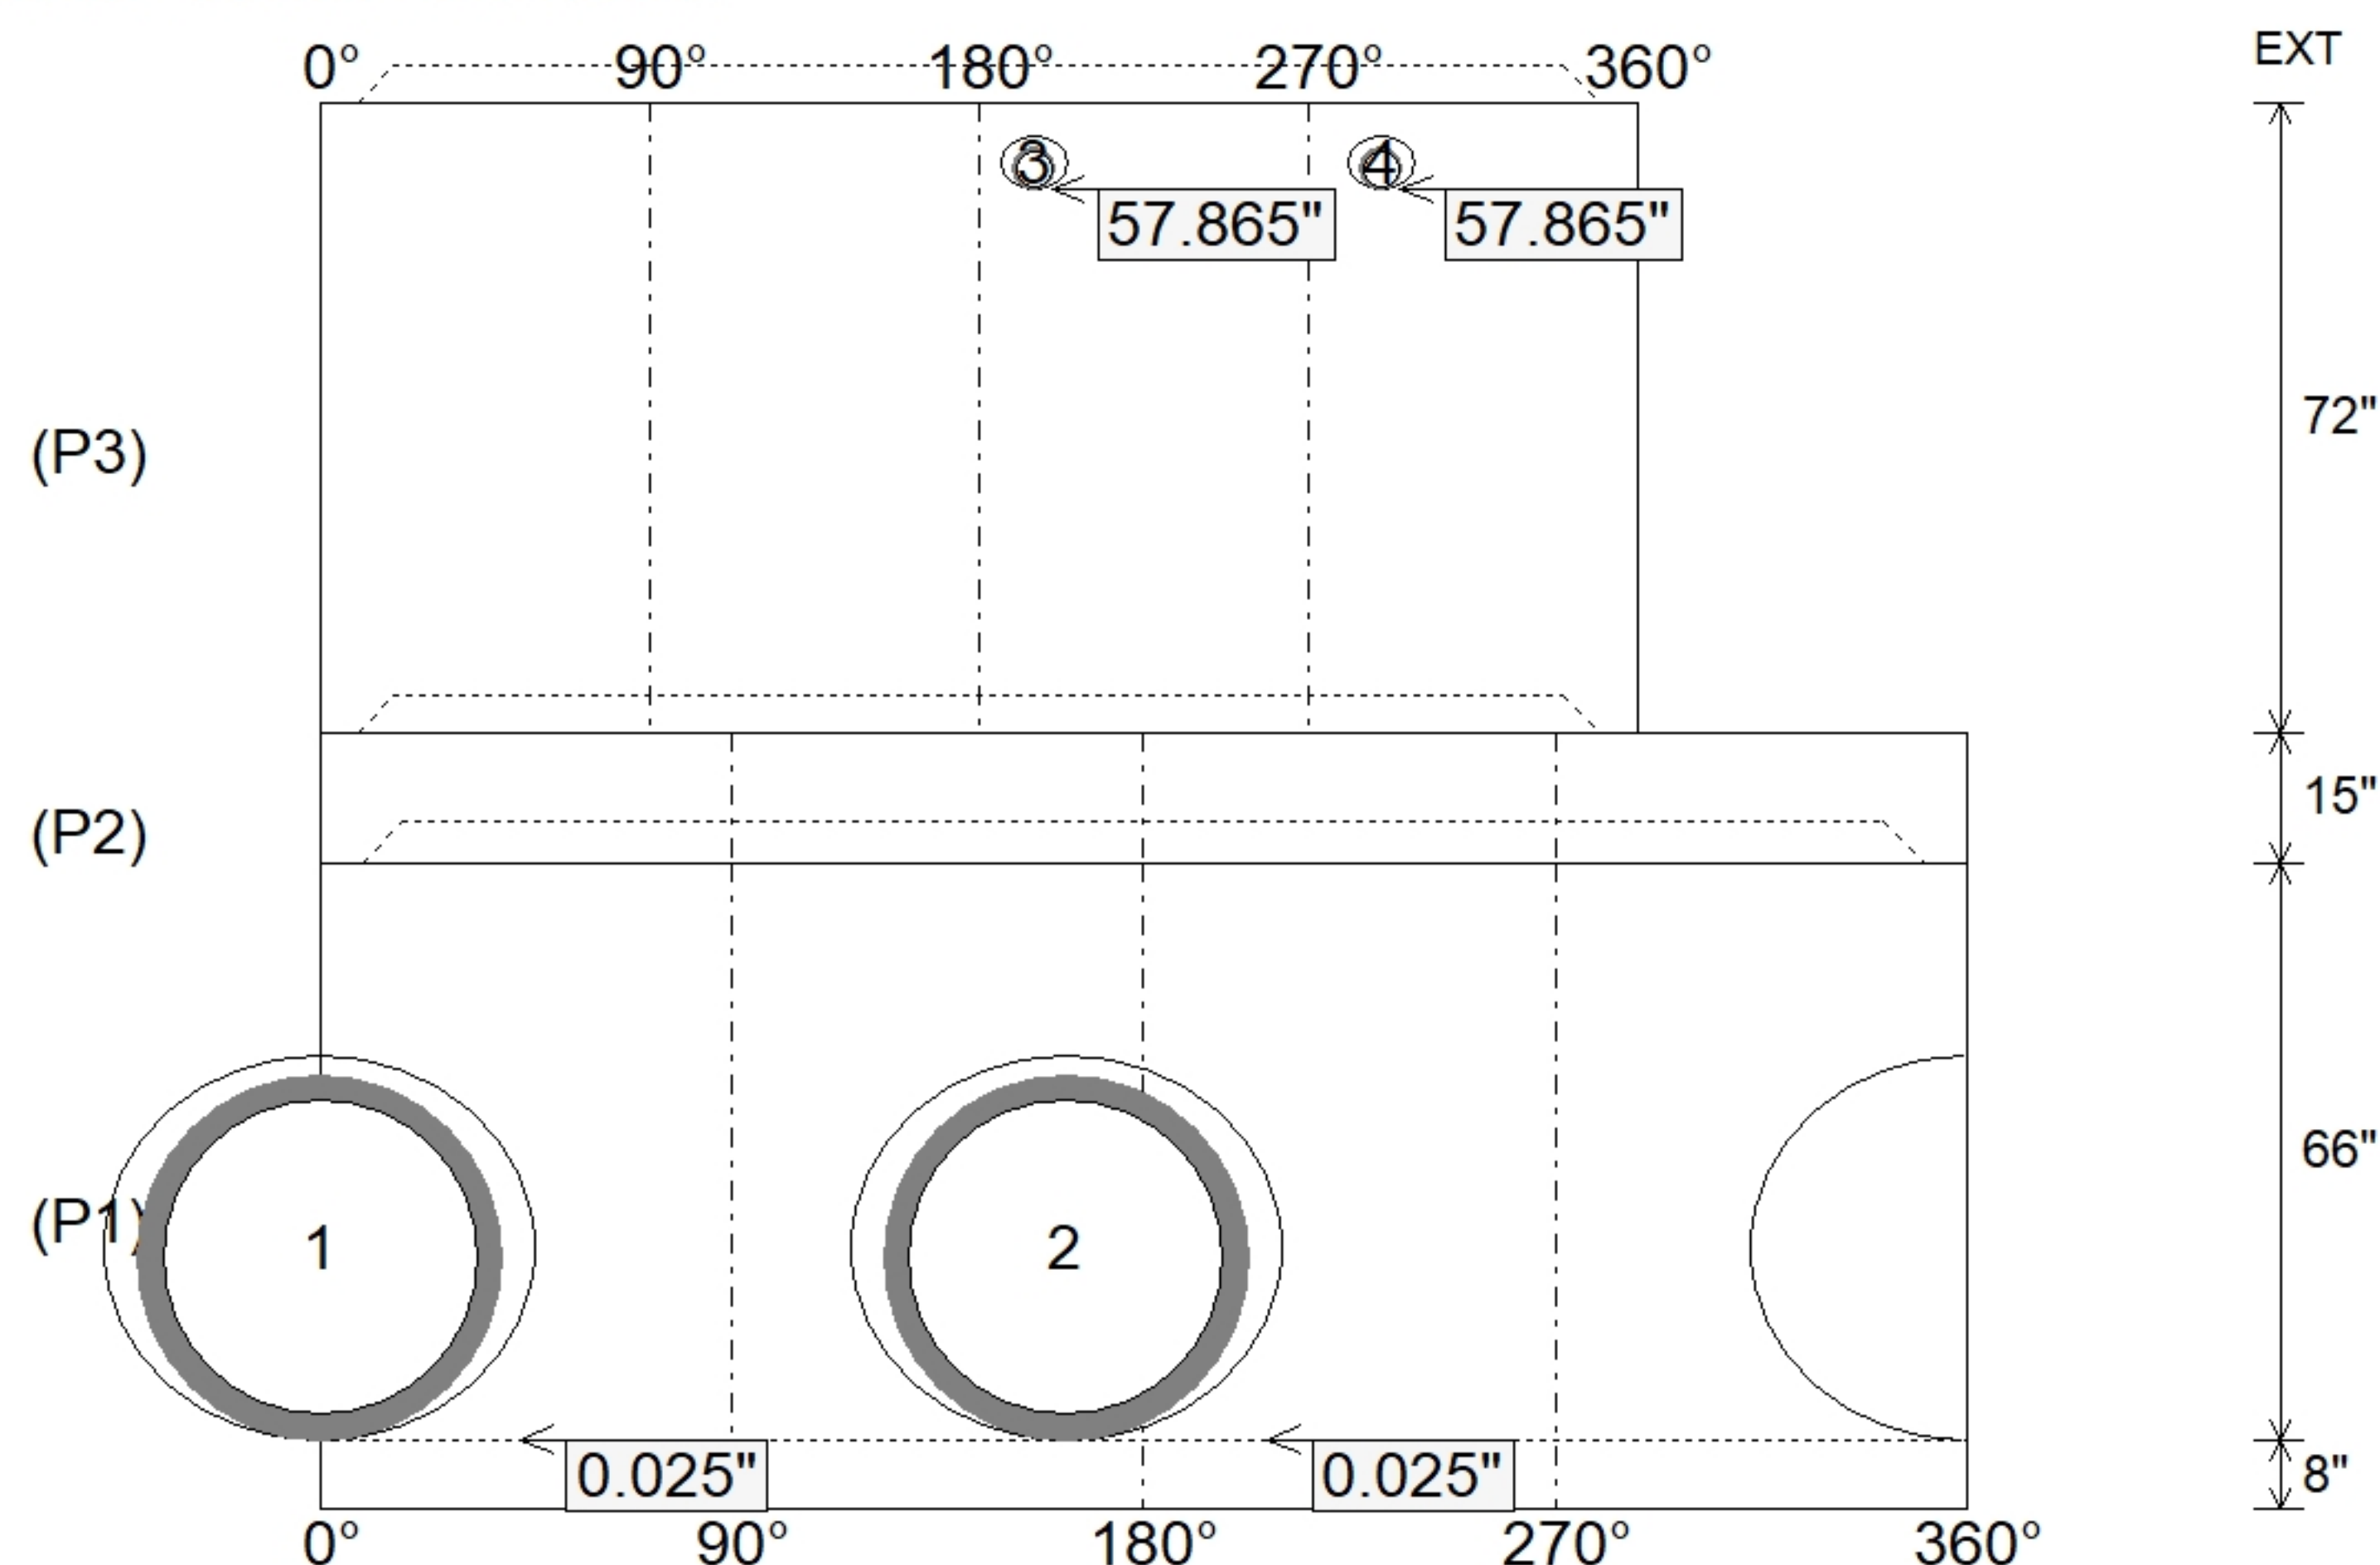


Slack: 0.515"

P5) 24" - CASTING HEIGHT - 8"	0 lb
P4) 48" - MH FLAT LID w/24in ECC Hole - 12"	1561 lb
P3) 48" - MH RISER SPECIAL - 72"	5006 lb
P2) 60" - MH Transition Slab 48" Hole - 15"	2204 lb
P1) 60" - MH BASE - 66"	7940 lb
1) HOE R-3472 INDOT Type 2 Frame & Grate	250 lb
1) 60" - Conseal CS-102 1.00"	0 lb
2) 48" - Conseal CS-102 1.00"	0 lb
1) 24" - Conseal CS-102 1.00"	0 lb
2) Hole - 44	0 lb
2) Hole - 6	0 lb
11) MH Step ML-10-TDS-NCR - 10"	0 lb
Structure Total:	16961 lb

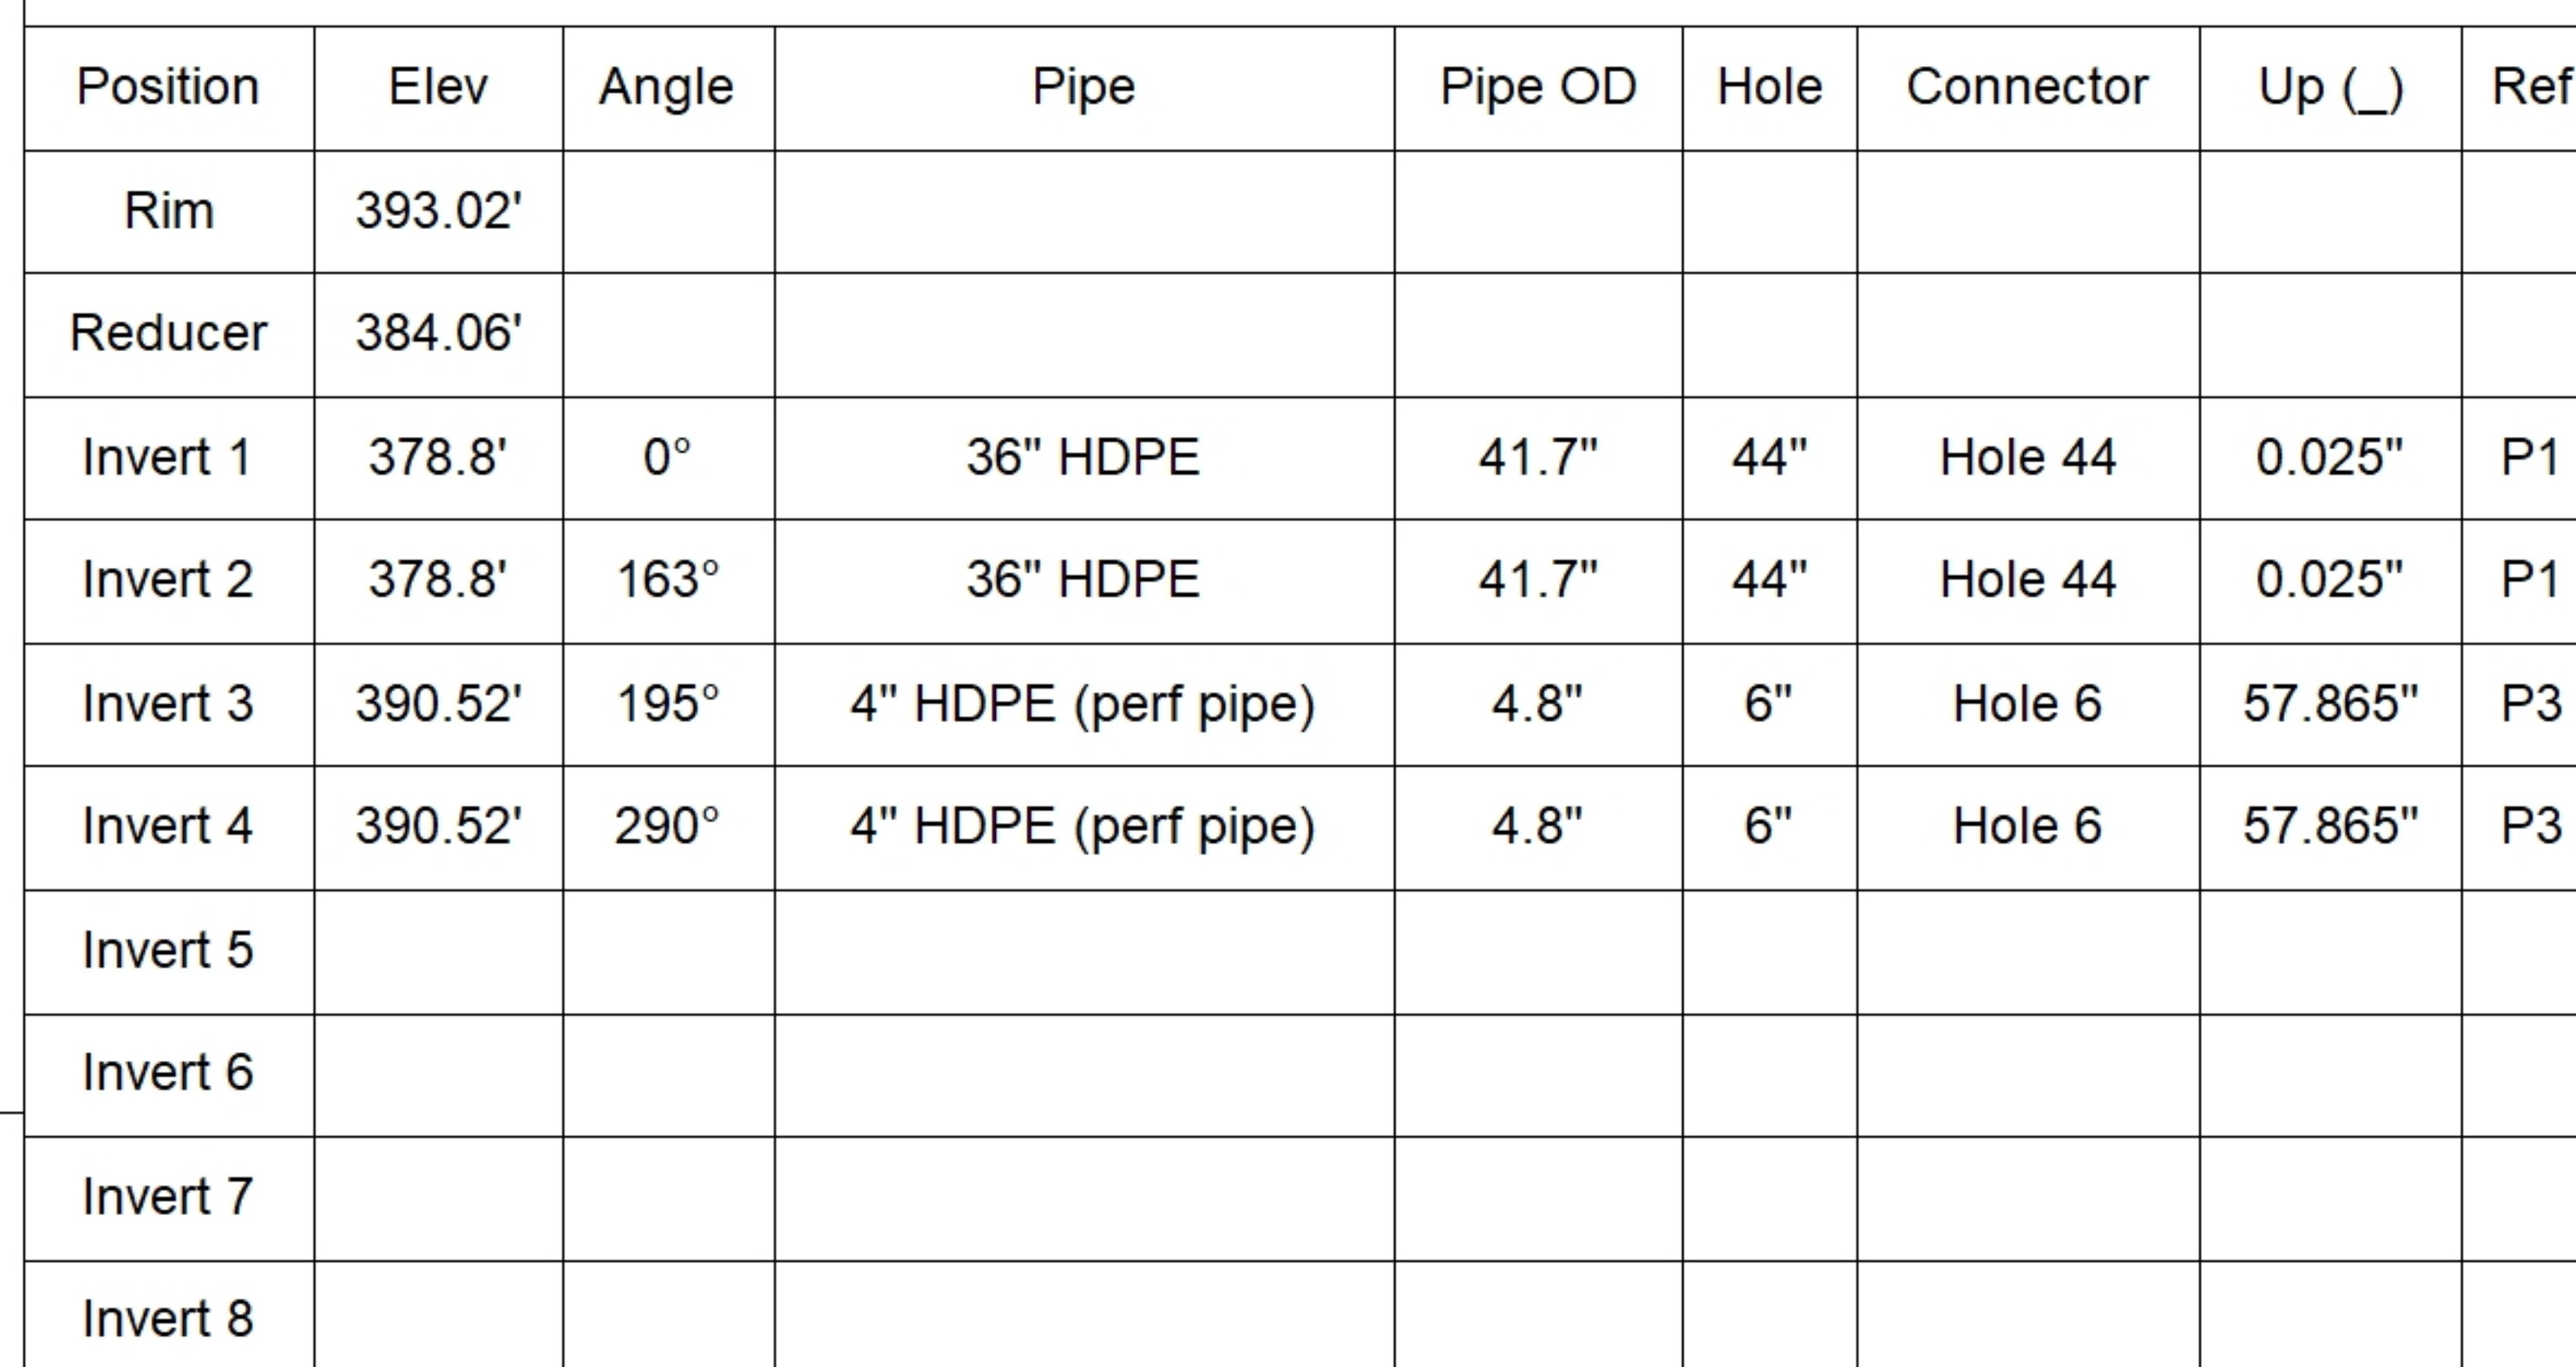

SUBMITTAL
APPROVED BY: