

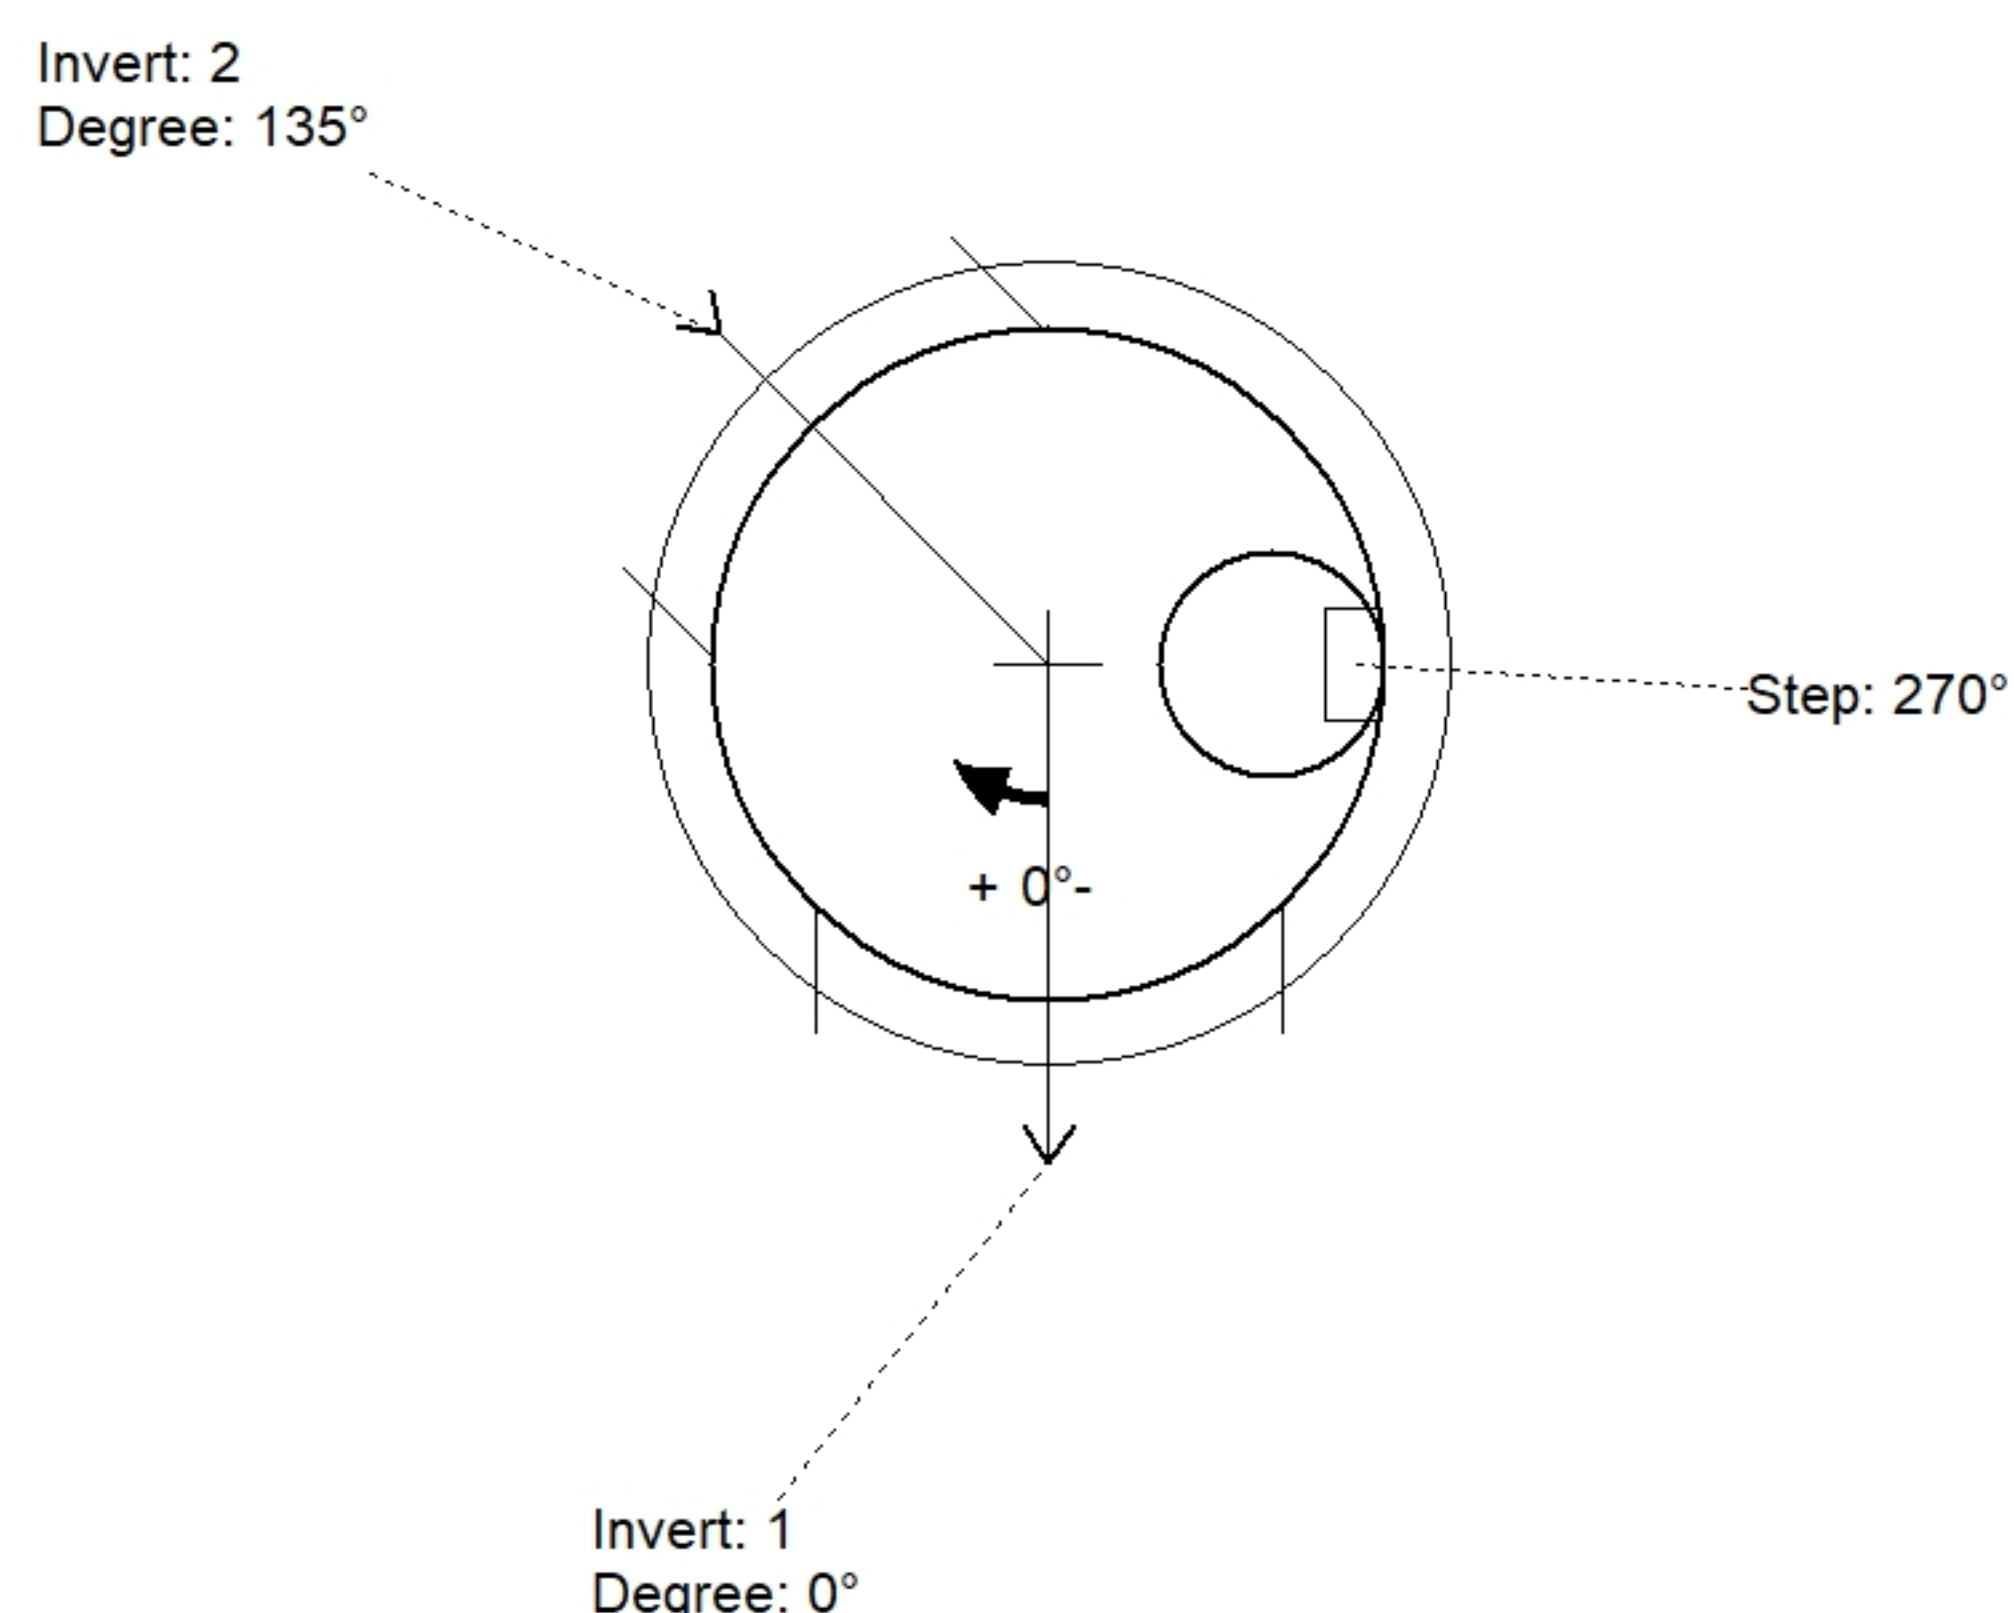


Floor (Bot): 375.373'
Overall Height: 7.583'
Slack: 0.52"

	0 lb
	5098 lb
	11161 lb
	0 lb
	0 lb
	0 lb
	0 lb
Structure Total:	<u>16259 lb</u>

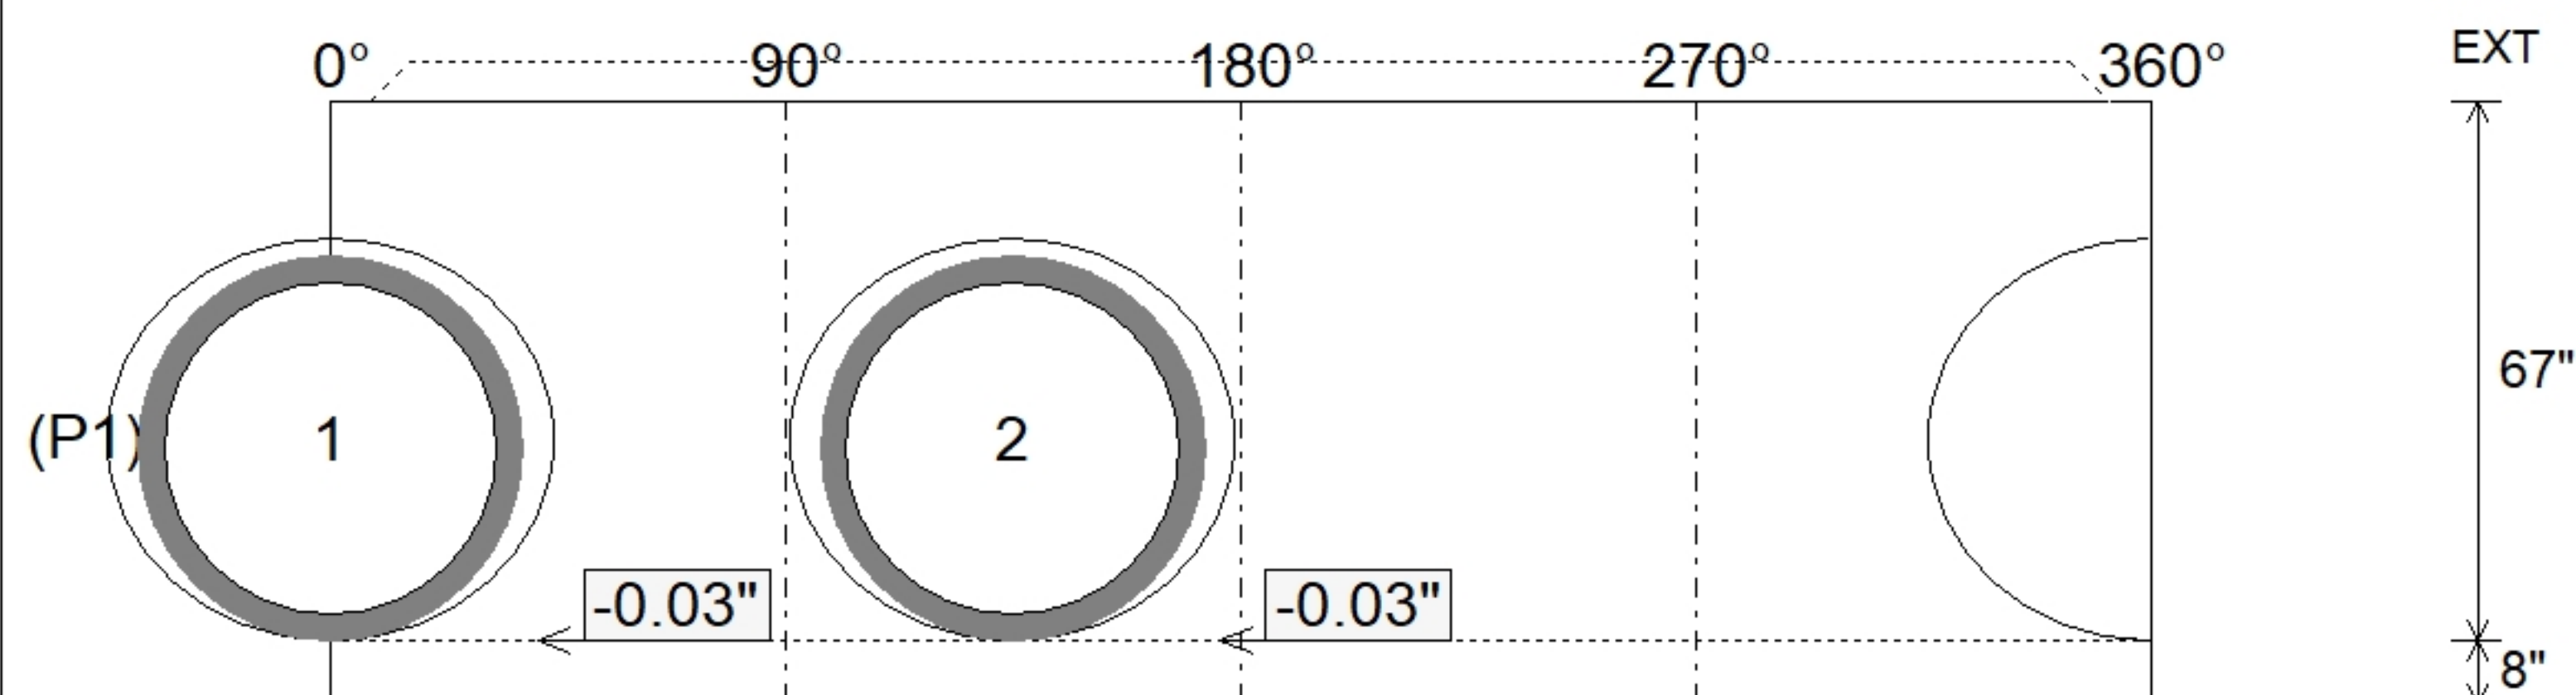

Position	Elev	Angle	Pipe	Pipe OD	Hole	Connector	Up (↓)	Ref
Rim	383'							
Reducer								
Invert 1	376.3'	0°	42" HDPE	47.7"	50"	Hole 50	-0.03"	P1
Invert 2	376.3'	135°	42" HDPE	47.7"	50"	Hole 50	-0.03"	P1
Invert 3								
Invert 4								
Invert 5								
Invert 6								
Invert 7								
Invert 8								

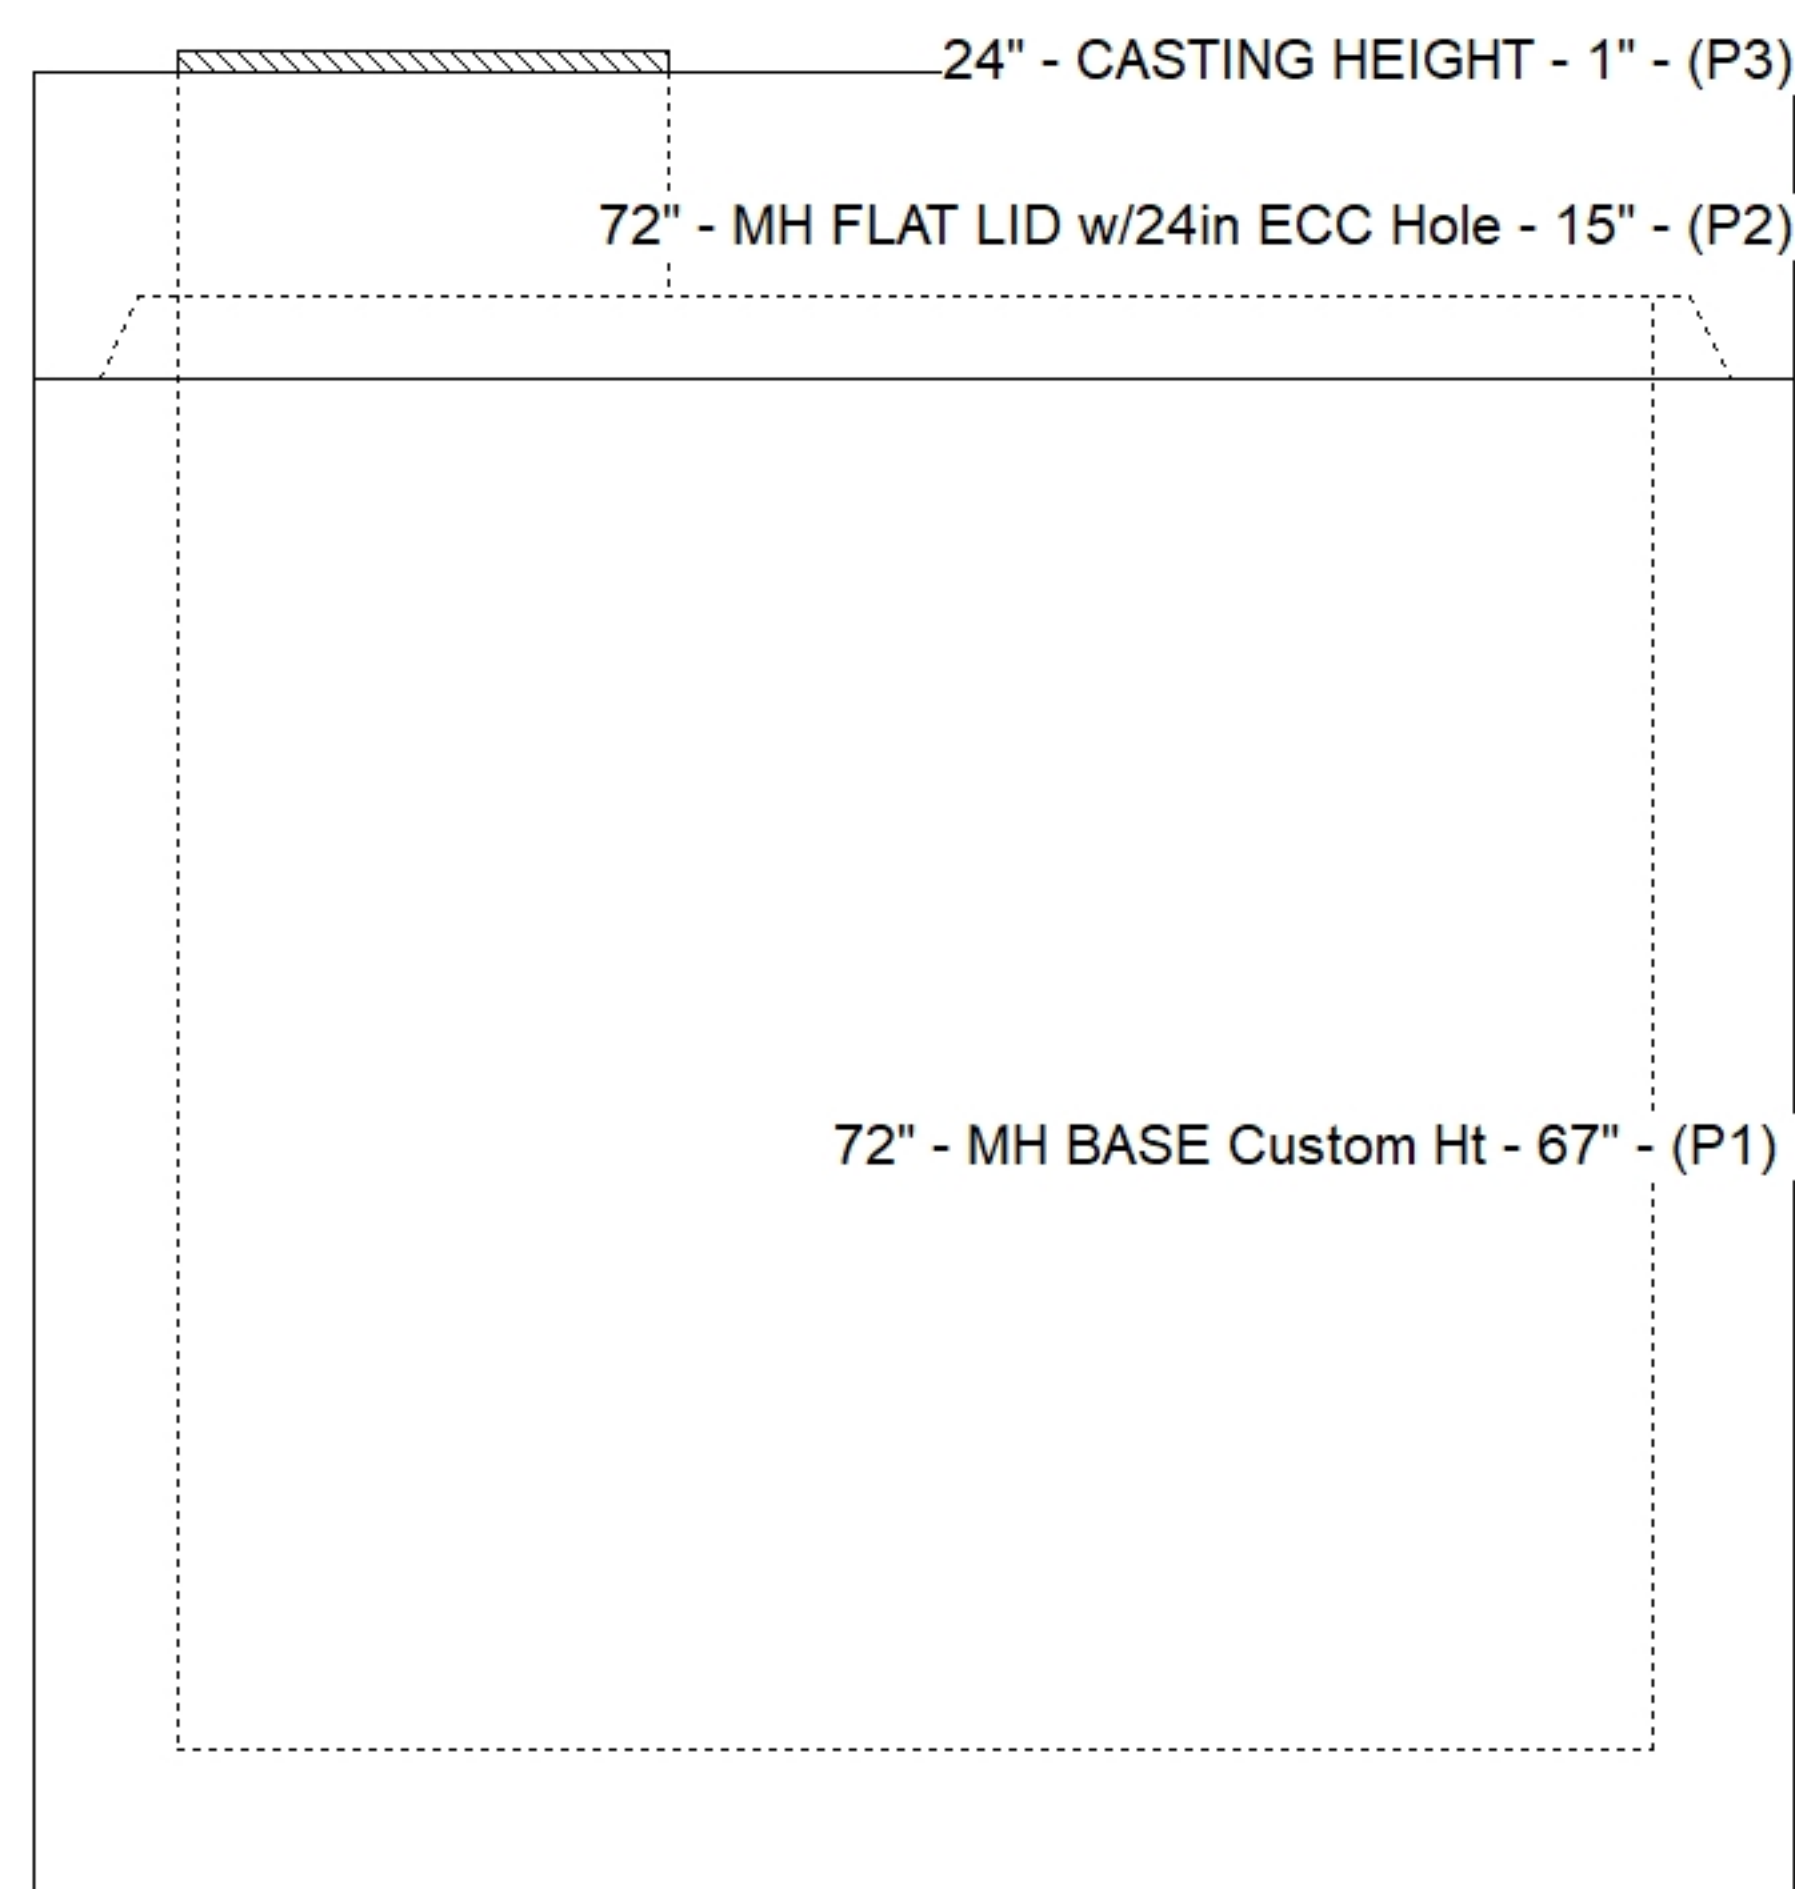

SUBMITTAL
APPROVED BY: