


Floor (Bot): 376.229'
Overall Height: 5.5'
Slack: 0.01"



0 lb
6635 lb
354 lb
0 lb
0 lb
0 lb
0 lb

Structure Total: 6989 lb

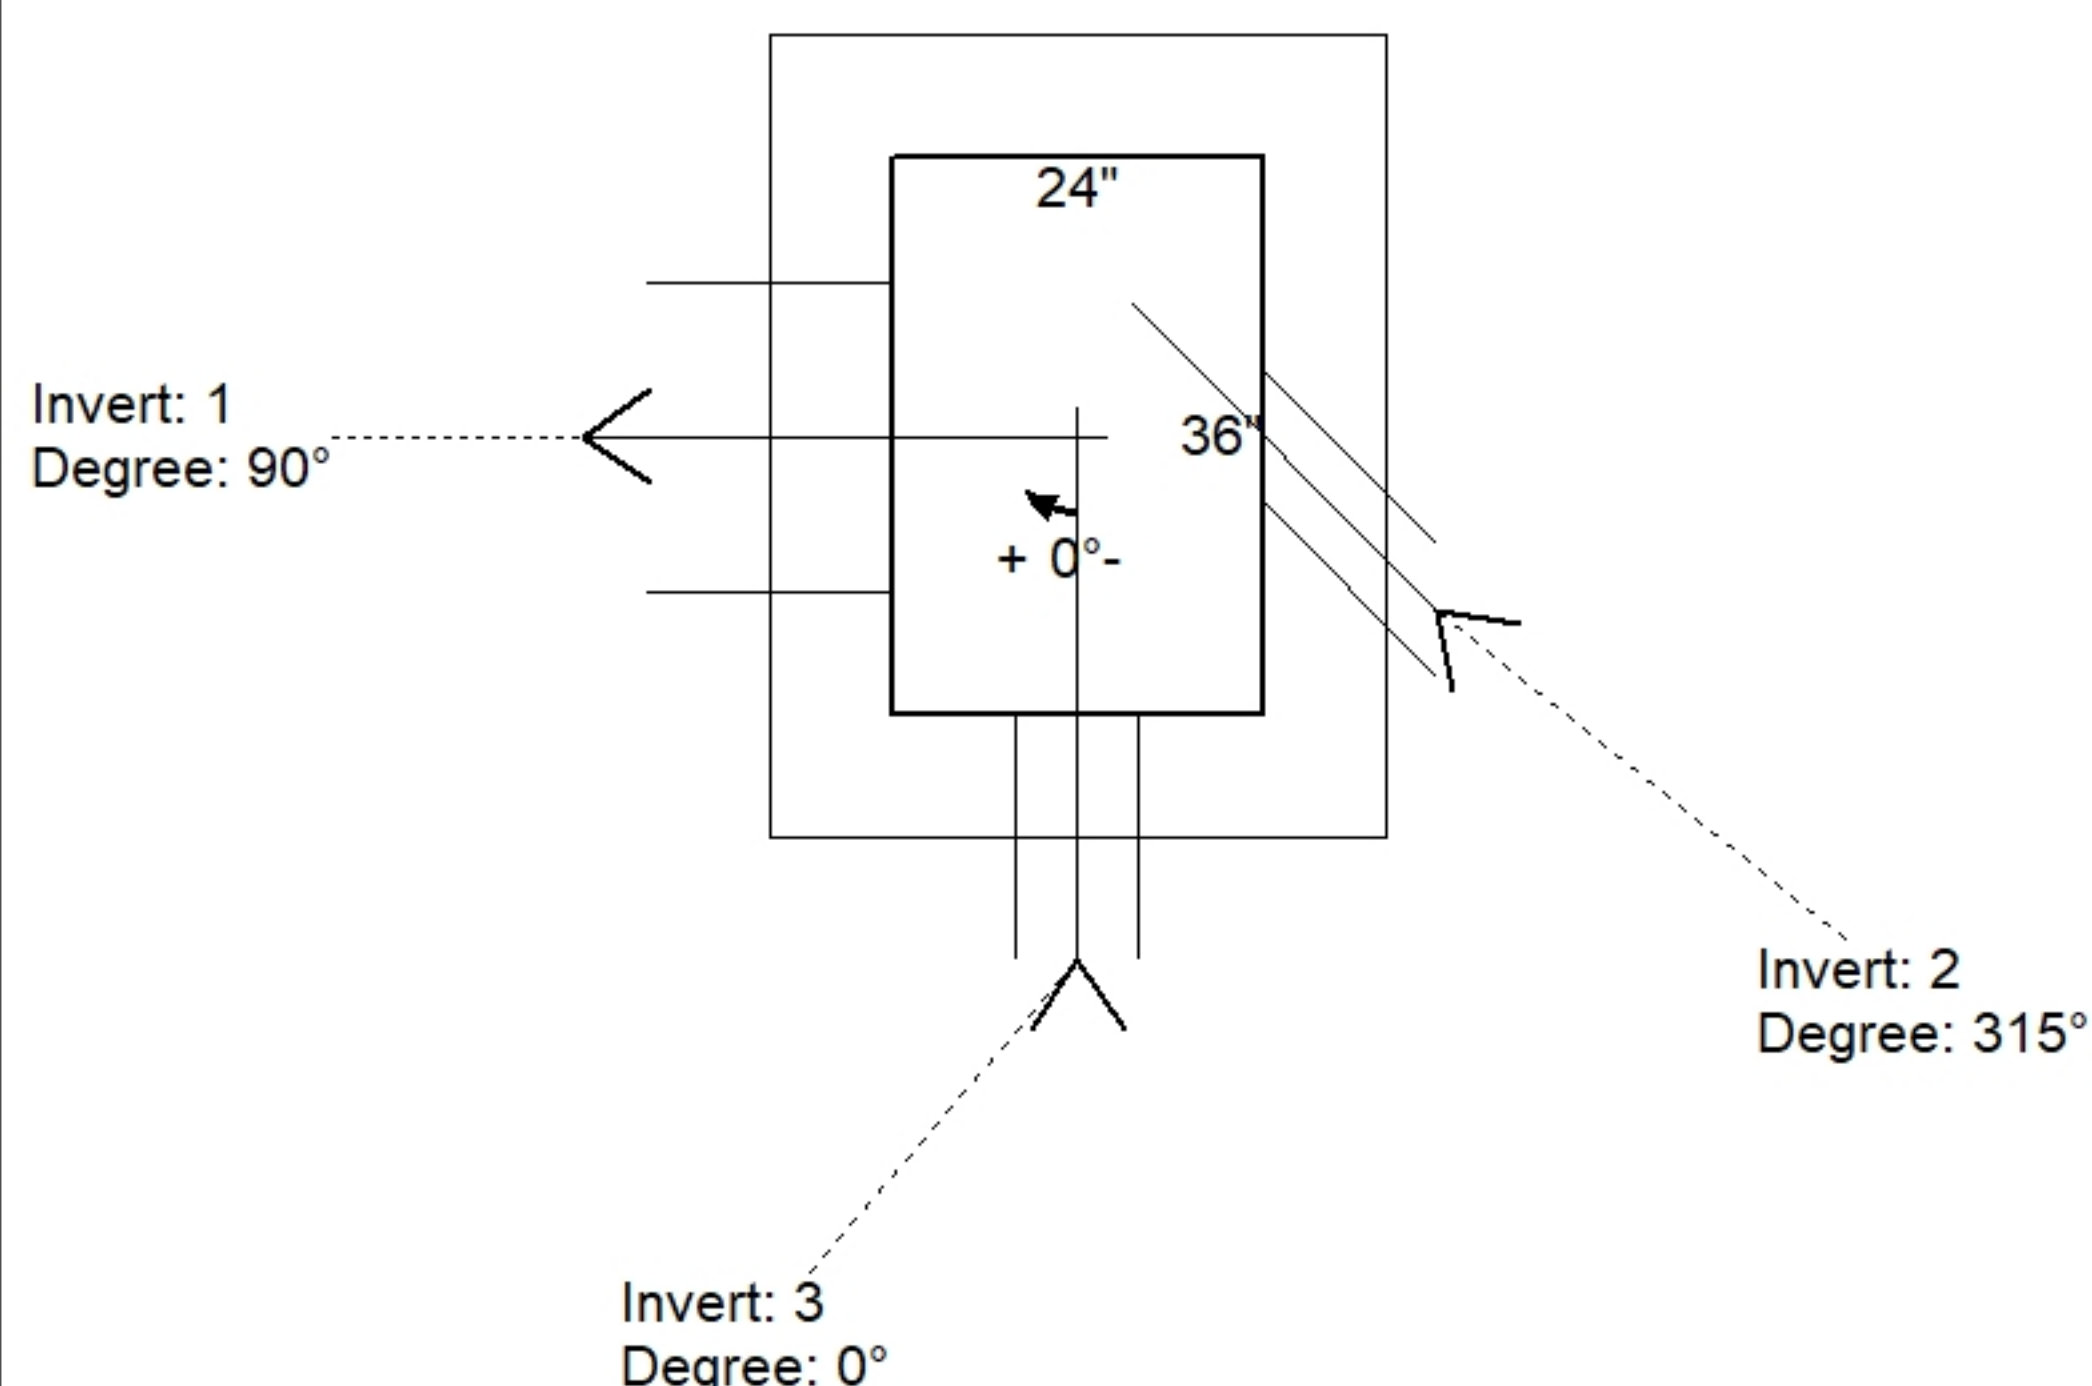

Position	Elev	Angle	Pipe	Pipe OD	Hole	Connector	Up (↓)	Ref
Rim	381.73'							
Reducer								
Invert 1	377'	90°	15" HDPE	17.6"	20"	Hole 20	-0.05"	P1
Invert 2	379.7'	315°	4" HDPE (perf pipe)	4.8"	6"	Hole 6	33.25"	P1
Invert 3	379.7'	0°	6" HDPE (perf pipe)	6.9"	8"	Hole 8	33.2"	P1
Invert 4								
Invert 5								
Invert 6								
Invert 7								
Invert 8								

Default - Interior Dimensions

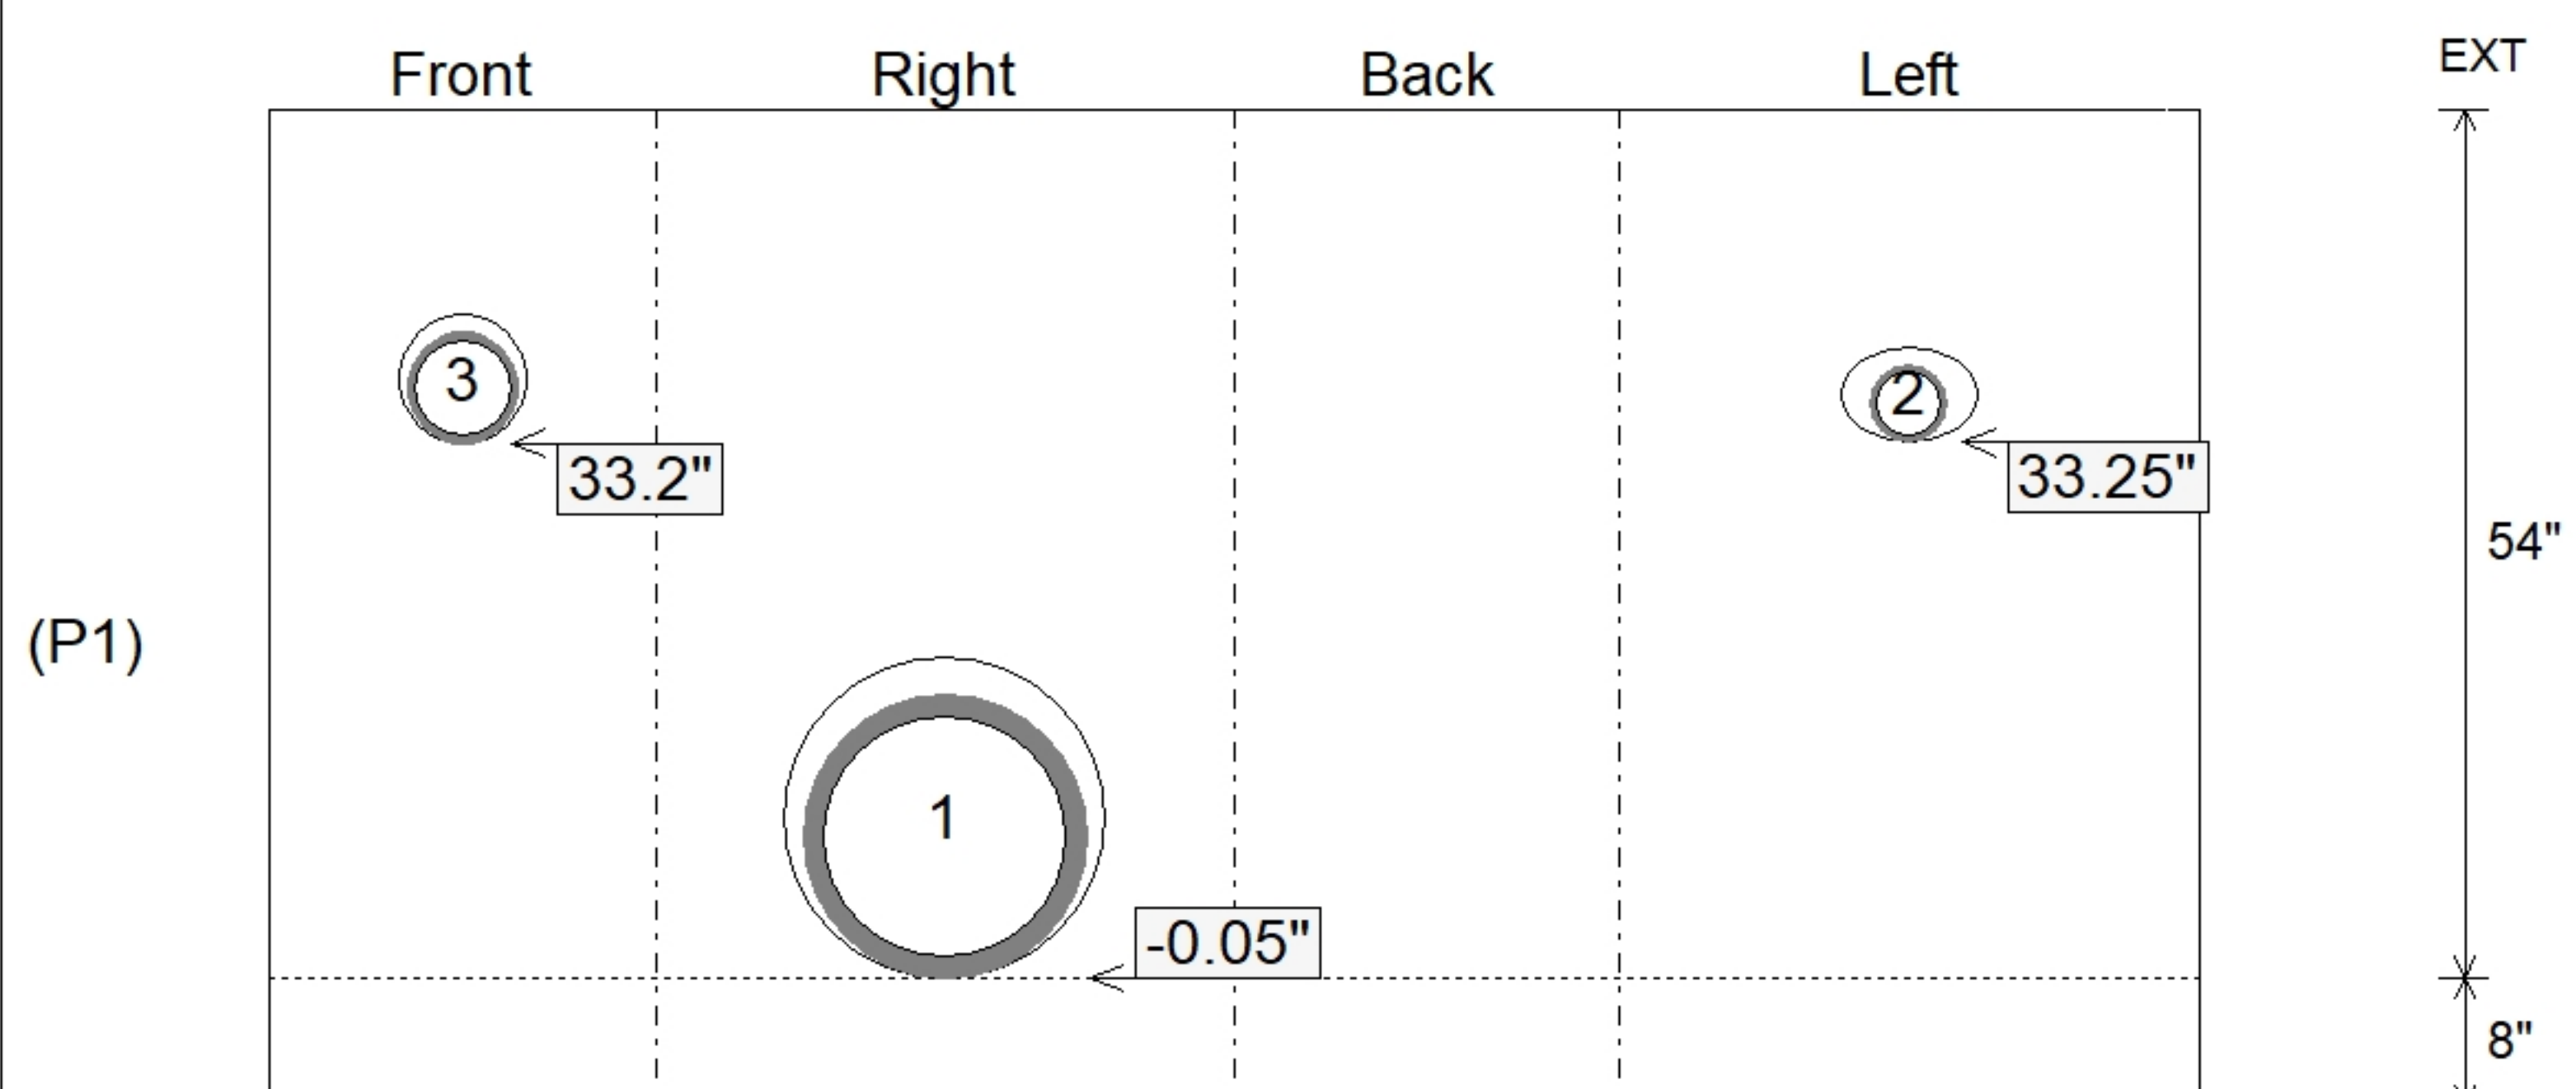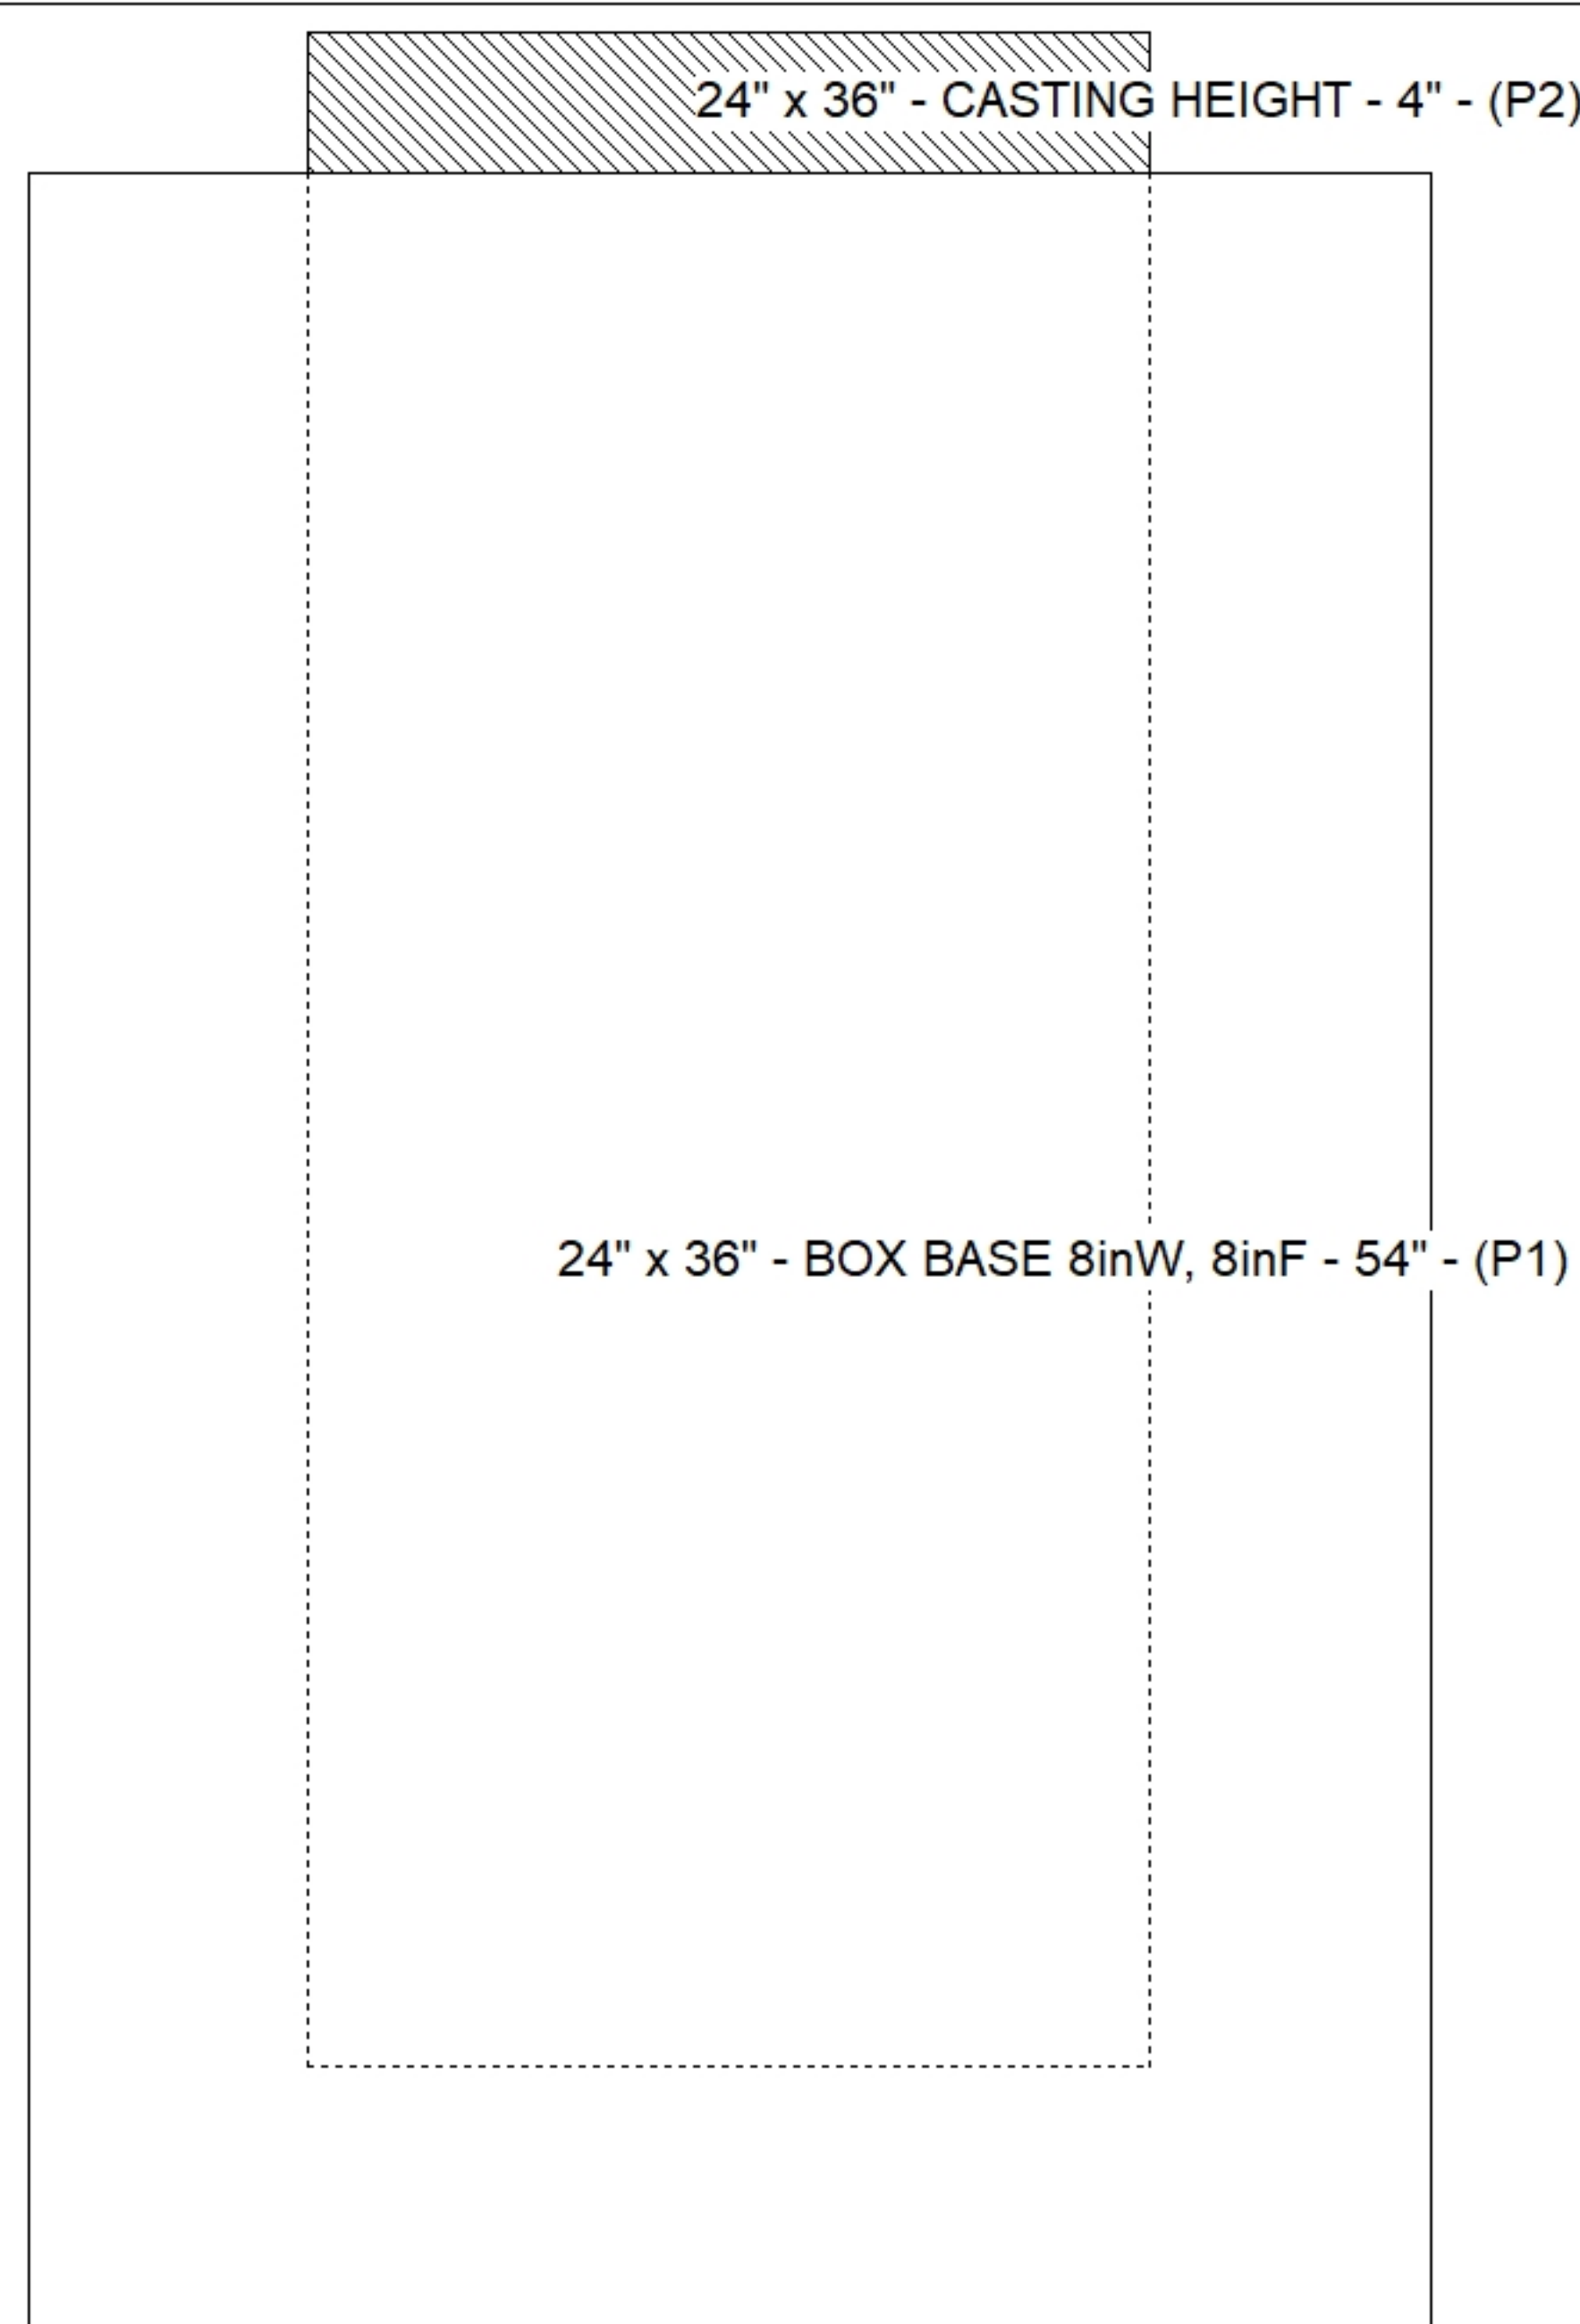

SUBMITTAL
APPROVED BY: