


GENERAL NOTES:

1. MANUFACTURED TO ASTM C-913 (LATEST REVISION).
2. CONCRETE: 5,000 PSI AT 28 DAYS.
3. REINFORCING: #5 @ 12" C/C E.W. 2" COVER MIN.
4. WEIGHT: 495 LBS. EACH
5. CONTRACTOR TO SECURE FES TOE TO THE FES.

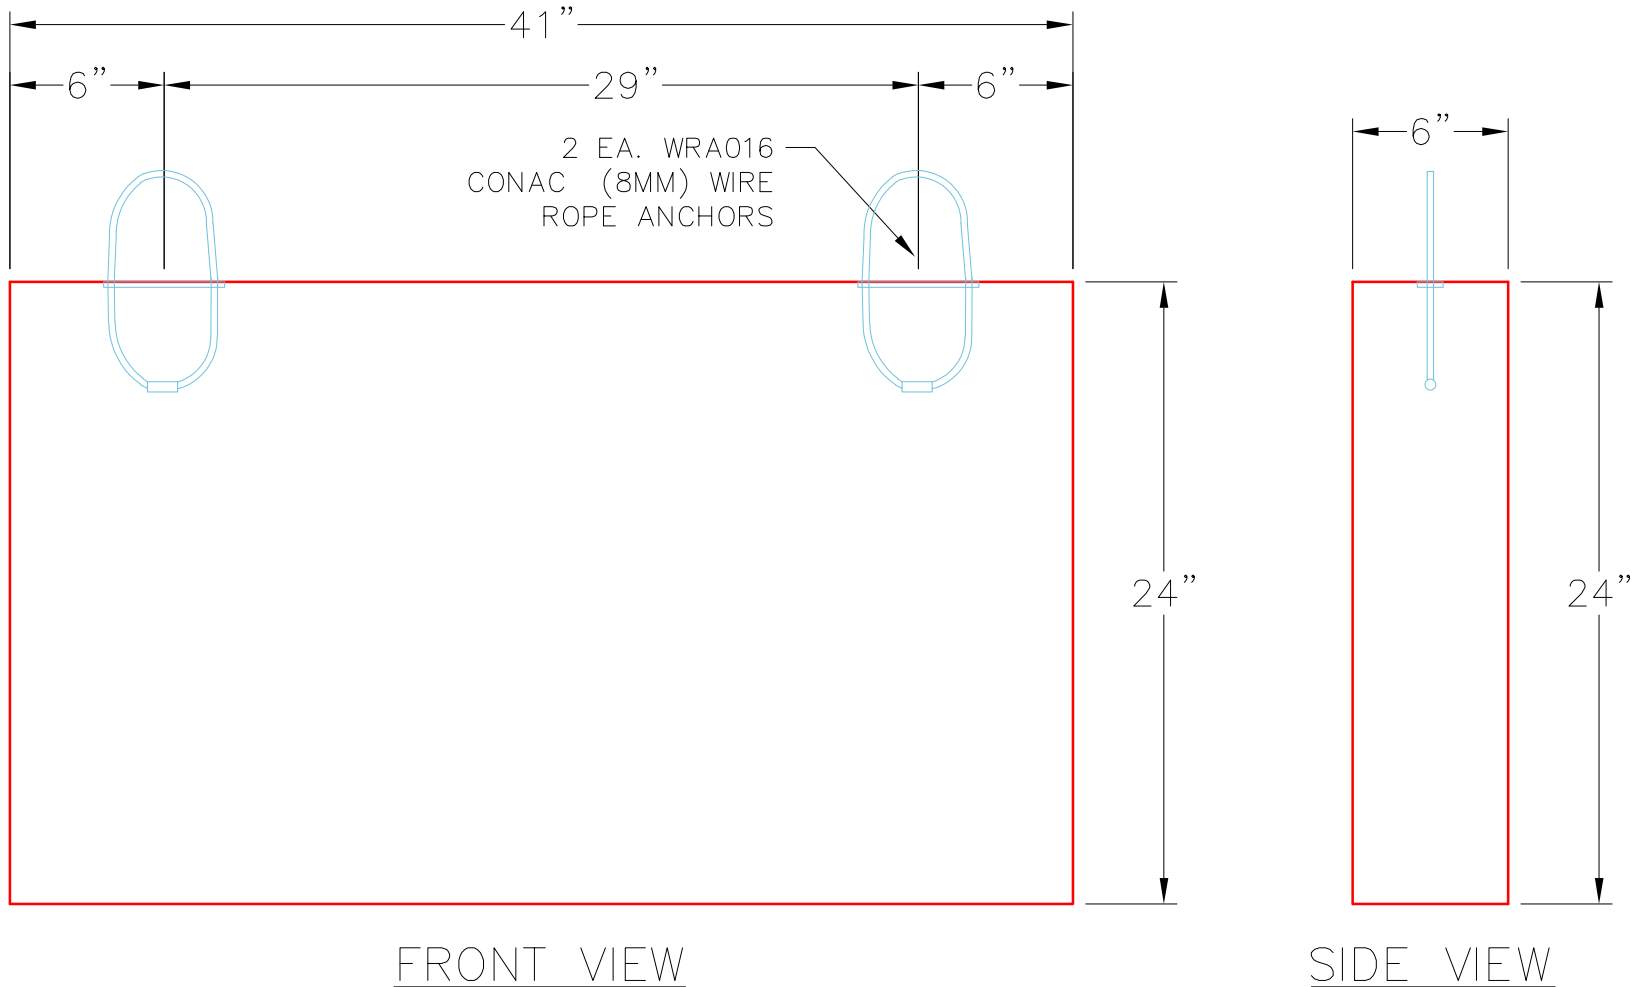

PRODUCTION WORK ORDER		PRODUCT I.D.: FES18B-TB	DESCRIPTION: TOE FOR 18" FES	
	QUALITY CONTROL CHECKLIST ☐ ALL DIMENSIONS CORRECT. ☐ LIFTERS INSTALLED. ☐ OPENING CENTERED. ☐ REINFORCING CORRECT. ☐ SURFACE QUALITY ACCEPTABLE. ☐ EDGES CHAMFERED. ☐ ALL PATCHWORK ACCEPTABLE.	PRODUCT VIEW: RIGHT SIDE UP	CUSTOMER: RUSSELL'S EXCAVATING	
		PLANT: BEAVER DAM, KY.	PROJECT: PROJECT COLT	
		WEIGHT: 495 LBS.	STRUCTURE: 304-4 FES TOE	
		TOP SECTION JOINT: N/A	ORDER NO: 26-1227	
		BASE SECTION JOINT: N/A	PC: A. CHAMBERS	DRAWING: J. COPPAGE
		QC CHECK INITIALS:	DATE: 6/26/26	SCALE: NTS PG. 1 of 1