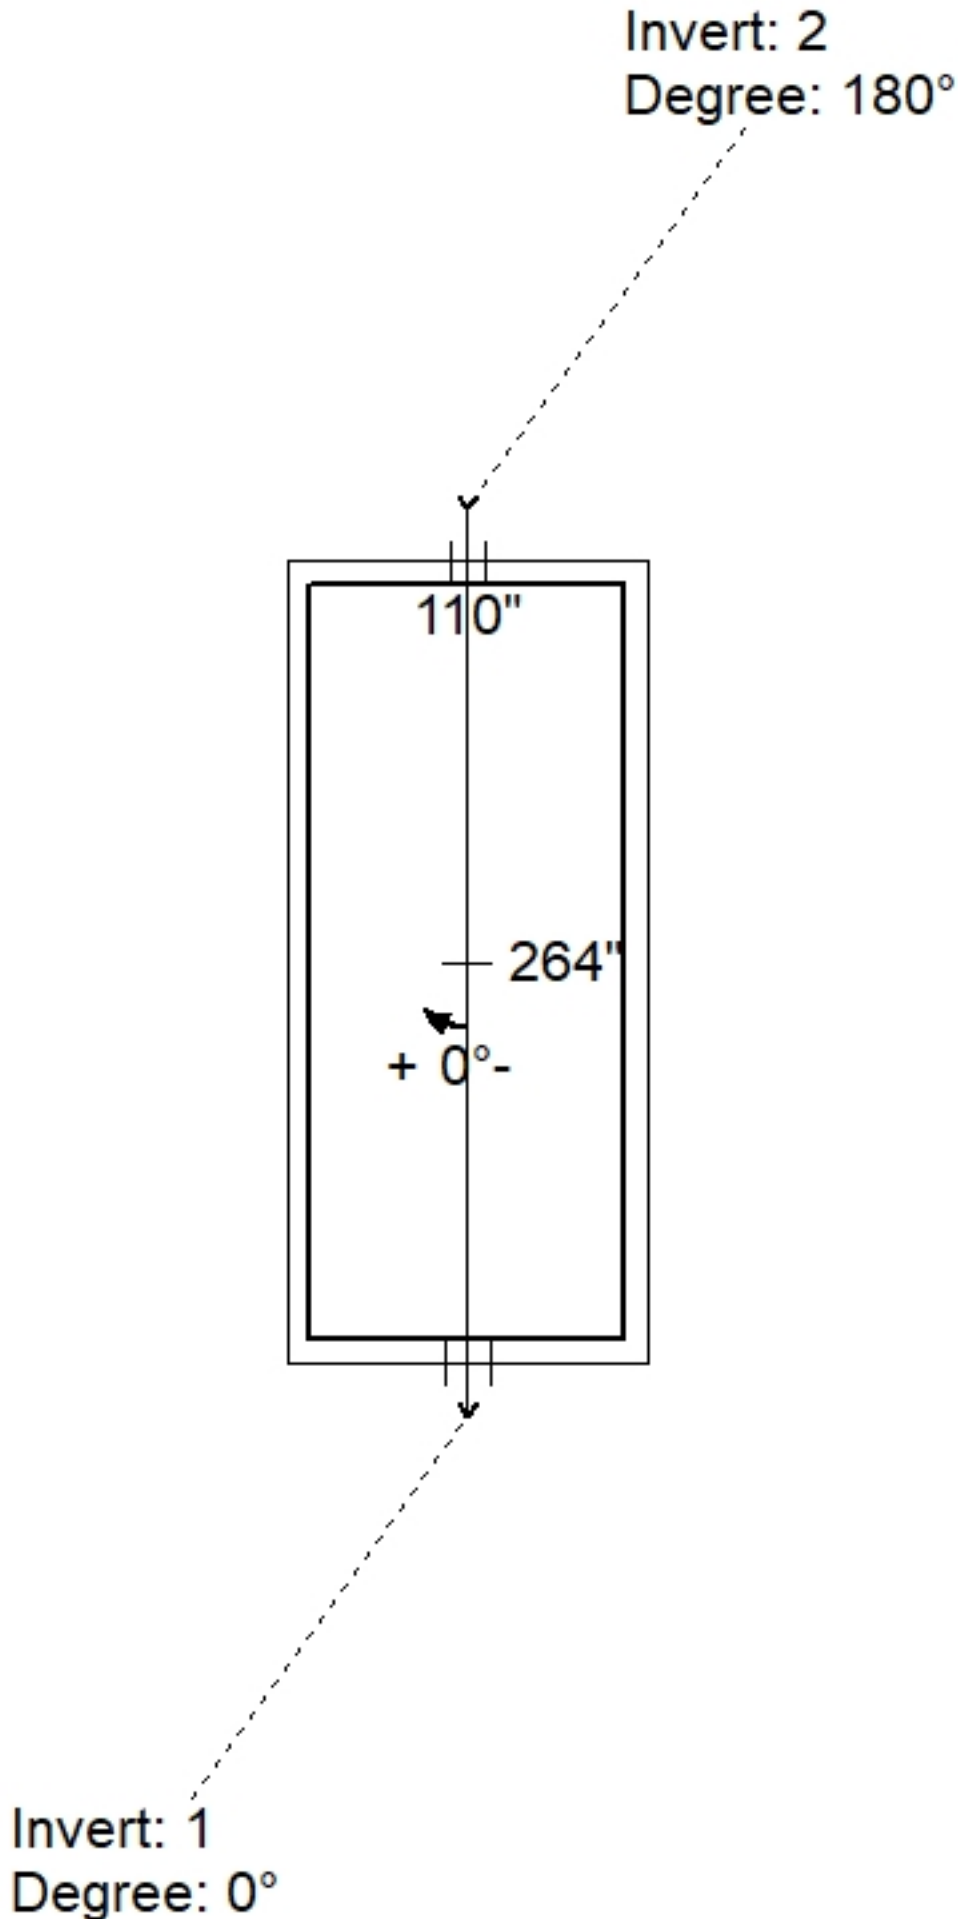
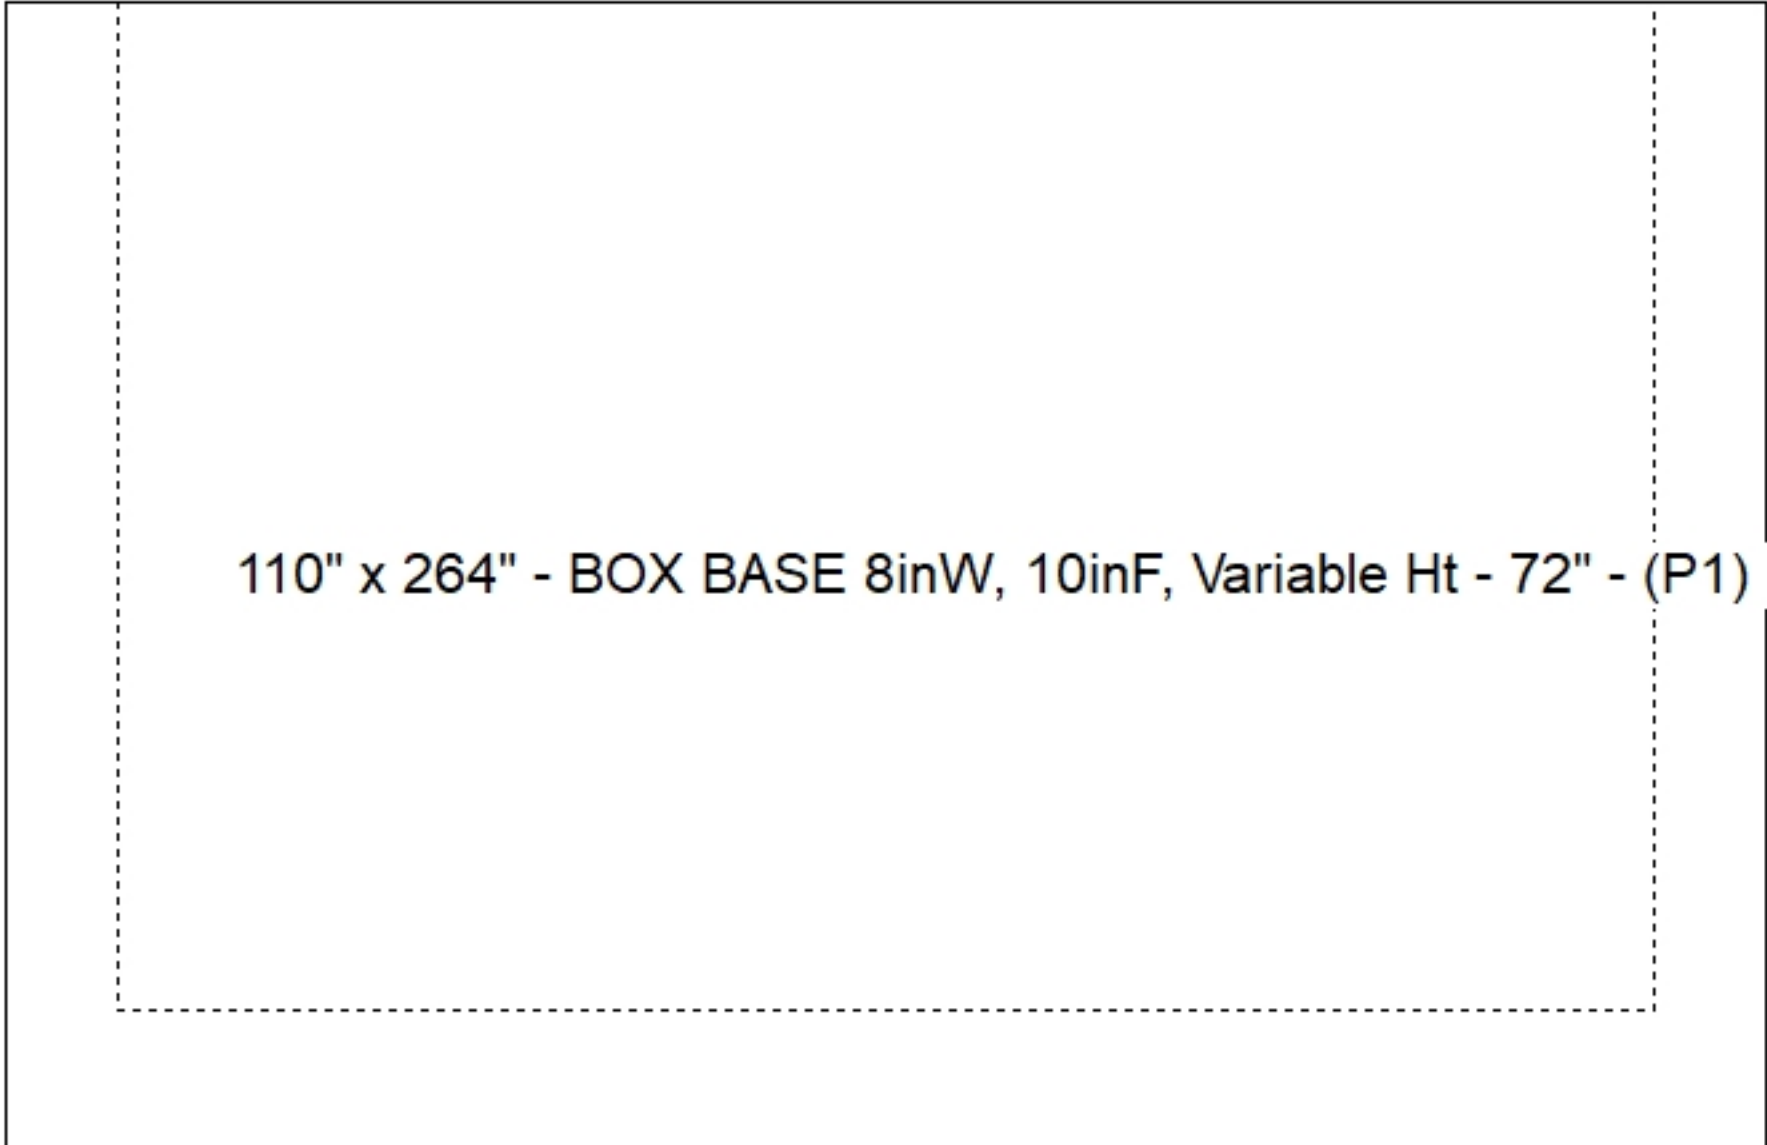
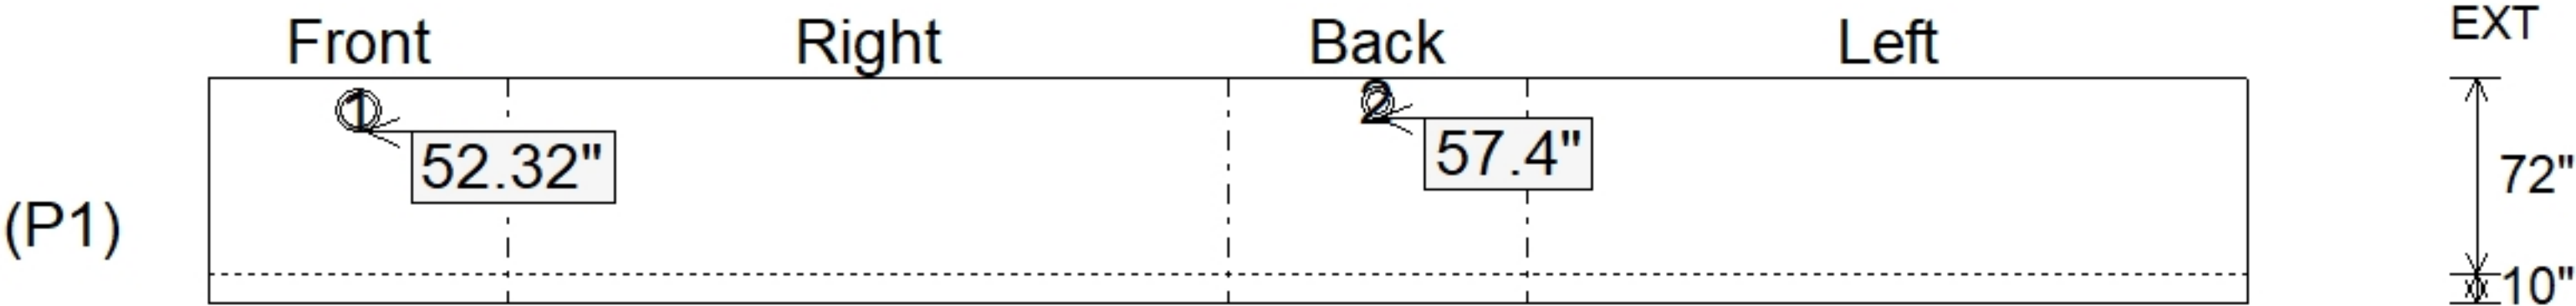


Job Name: 26-1230 - Wheelwright WWTP & LS Improvements Job Location: Wheelwright, KY Contractor: Endesol, Inc.					PC: E. Bradley TECH: Jared - F Plant: 100	
Structure ID: 2 Spec: Vaults Type: Vault 8inW, 10inF Size: 110" x 264" Rim: 977.82' Invert: 976.32' Rim to Invert: 1.5' Sump: 54" Floor (Top): 971.82' Floor Height: 10" Floor (Bot): 970.987' Overall Height: 6.833' Slack: 0"	
Structure Notes: 1. PER ASTM C913 SPECIFICATIONS. 2. CONCRETE = 4,000 PSI AT 28 DAYS. REINFORCING PER ASTM A615 (GRADE 60). - WALLS (As .12) #6 BARS AT 8" C.C.E.W. - FLOOR (As .12) #6 BARS AT 8" C.C.E.W.				STRUCTURE SUMMARY: P1) 110" x 264" - BOX BASE 8inW, 10inF, Variable Ht - 72"67093 lb 1) Conseal CS-102 1.00" (Double)0 lb 1) SECONDARY POUR - WALLS0 lb 1) Hole - 160 lb 1) Hole - 120 lb Structure Total: 67093 lb	
				<table><tr><th>Position</th><th>Elev</th><th>Angle</th><th>Pipe</th><th>Pipe OD</th><th>Hole</th><th>Connector</th><th>Up ()</th><th>Ref</th></tr><tr><td>Rim</td><td>977.82'</td><td></td><td></td><td></td><td></td><td></td><td></td><td></td></tr><tr><td>Reducer</td><td></td><td></td><td></td><td></td><td></td><td></td><td></td><td></td></tr><tr><td>Invert 1</td><td>976.32'</td><td>0°</td><td>12" DI</td><td>13.2"</td><td>16"</td><td>Hole 16</td><td>52.32"</td><td>P1</td></tr><tr><td>Invert 2</td><td>976.77'</td><td>180°</td><td>8" DI</td><td>9"</td><td>12"</td><td>Hole 12</td><td>57.4"</td><td>P1</td></tr><tr><td>Invert 3</td><td></td><td></td><td></td><td></td><td></td><td></td><td></td><td></td></tr><tr><td>Invert 4</td><td></td><td></td><td></td><td></td><td></td><td></td><td></td><td></td></tr><tr><td>Invert 5</td><td></td><td></td><td></td><td></td><td></td><td></td><td></td><td></td></tr><tr><td>Invert 6</td><td></td><td></td><td></td><td></td><td></td><td></td><td></td><td></td></tr><tr><td>Invert 7</td><td></td><td></td><td></td><td></td><td></td><td></td><td></td><td></td></tr><tr><td>Invert 8</td><td></td><td></td><td></td><td></td><td></td><td></td><td></td><td></td></tr></table>					Position	Elev	Angle	Pipe	Pipe OD	Hole	Connector	Up ()	Ref	Rim	977.82'								Reducer									Invert 1	976.32'	0°	12" DI	13.2"	16"	Hole 16	52.32"	P1	Invert 2	976.77'	180°	8" DI	9"	12"	Hole 12	57.4"	P1	Invert 3									Invert 4									Invert 5									Invert 6									Invert 7									Invert 8								
Position	Elev	Angle	Pipe	Pipe OD	Hole	Connector	Up ()	Ref	
Rim	977.82'	
Reducer	
Invert 1	976.32'	0°	12" DI	13.2"	16"	Hole 16	52.32"	P1	
Invert 2	976.77'	180°	8" DI	9"	12"	Hole 12	57.4"	P1	
Invert 3	
Invert 4	
Invert 5	
Invert 6	
Invert 7	
Invert 8	
				Default - Interior Dimensions 	
				Submittal Drawing 5/11/2026 11:08:16 AM		SUBMITTAL APPROVED BY:	