

Contractor: Endesol, Inc.

TECH: Jared - F

Plant: 100



Size: 42" x 66"

Rim to Invert: 2.67'

Floor Height: 6"


Slack: 2.04"

- WALLS (As .12) #4 BARS AT 12" C.C.E.W. (DOUBLE MAT)
- FLOOR (As .12) #4 BARS AT 12" C.C.E.W. (DOUBLE MAT)

- 1) SECONDARY POUR - WALLS
- 1) SECONDARY POUR - INTERNAL WALLS
- 3) Hole - 10
- 1) Hole - 12



5812 lb
0 lb
0 lb
0 lb
0 lb

Structure Total: 5812 lb

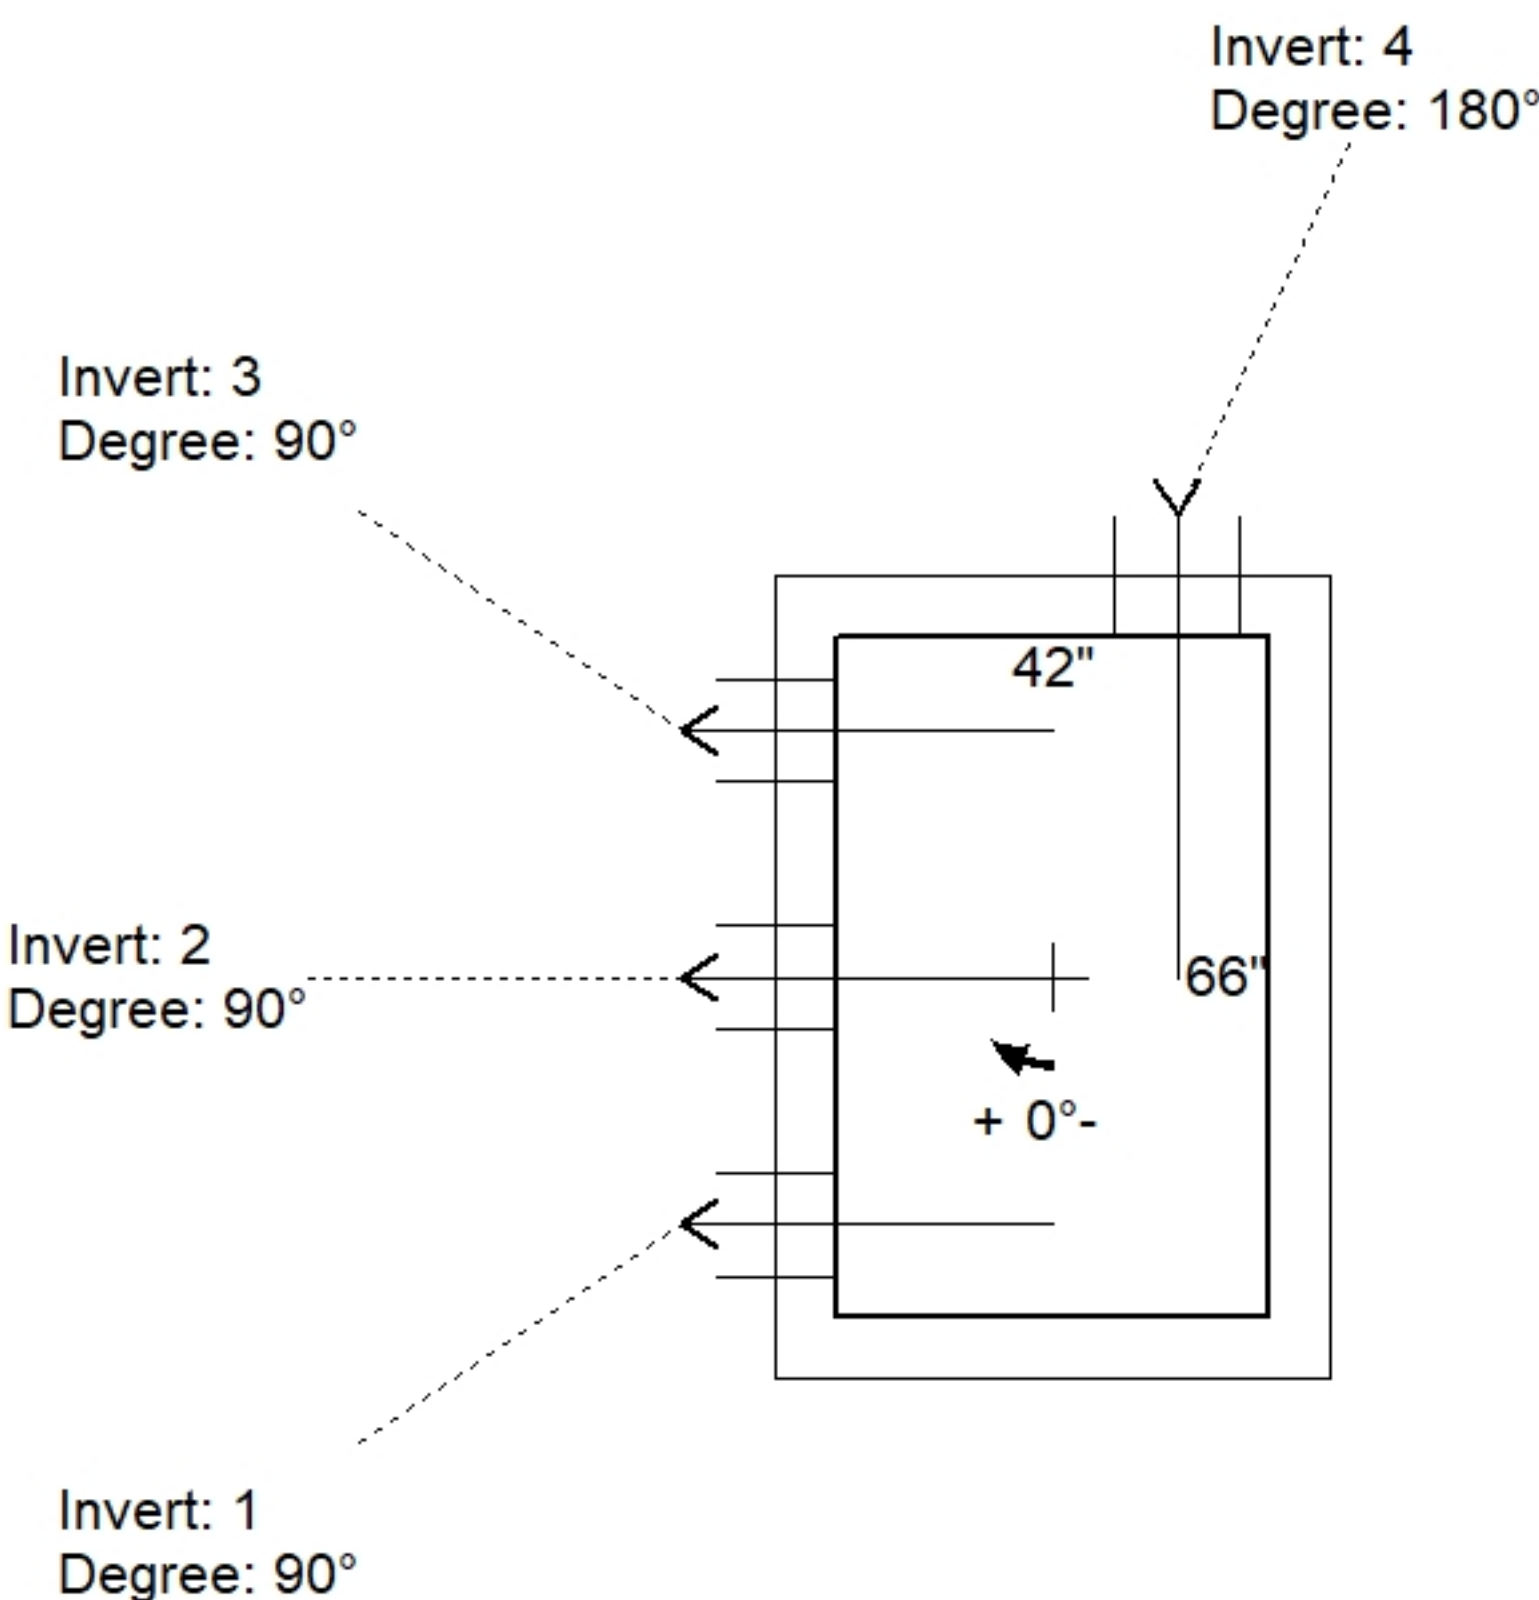

Position	Elev	Angle	Pipe	Pipe OD	Hole	Connector	Up (')	Ref
Rim	981'							
Reducer								
Invert 1	978.33'	90°	6" DI	6.875"	10"	Hole 10	0"	P1
Invert 2	978.33'	90°	6" DI	6.875"	10"	Hole 10	0"	P1
Invert 3	978.33'	90°	6" DI	6.875"	10"	Hole 10	0"	P1
Invert 4	978.86'	180°	8" DI	9"	12"	Hole 12	6.36"	P1
Invert 5								
Invert 6								
Invert 7								
Invert 8								

Default - Interior Dimensions

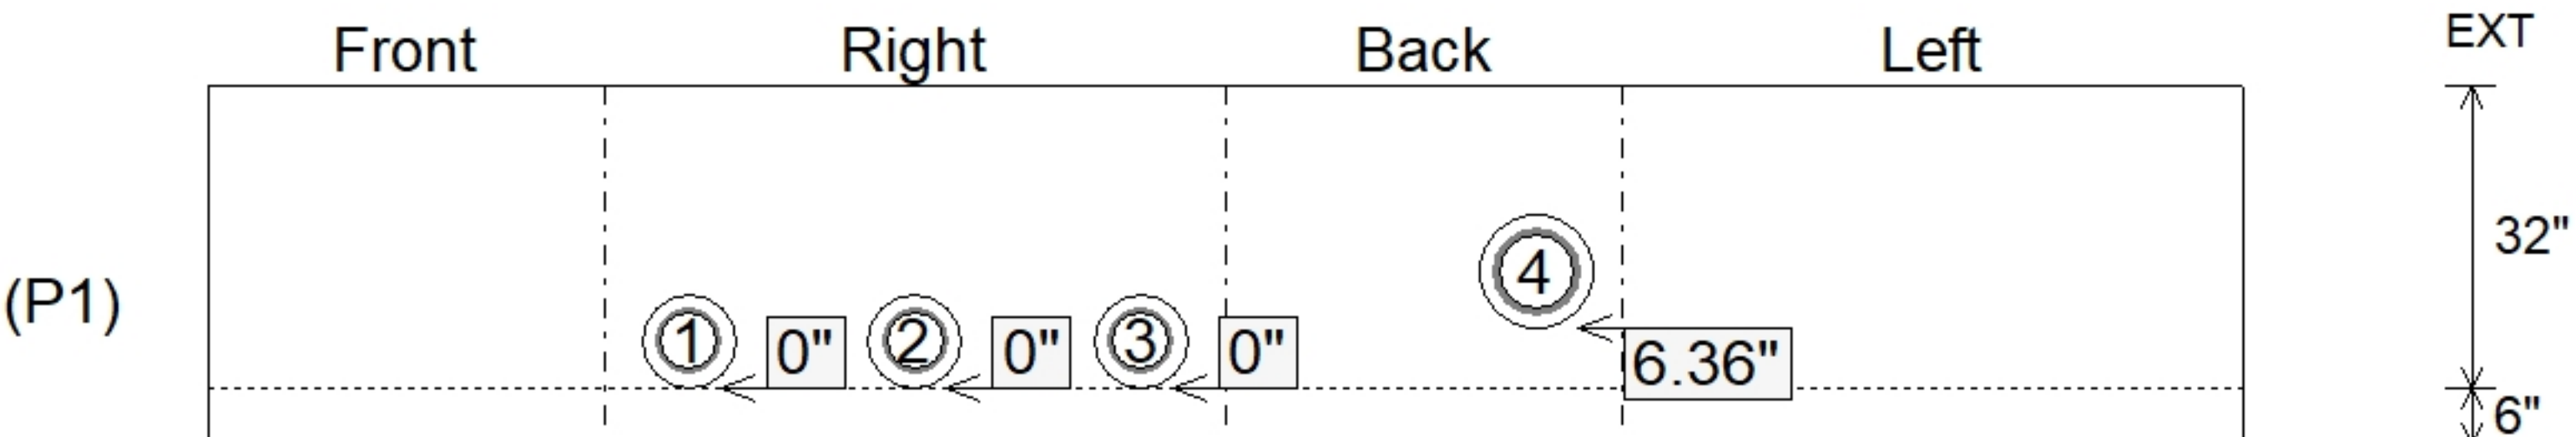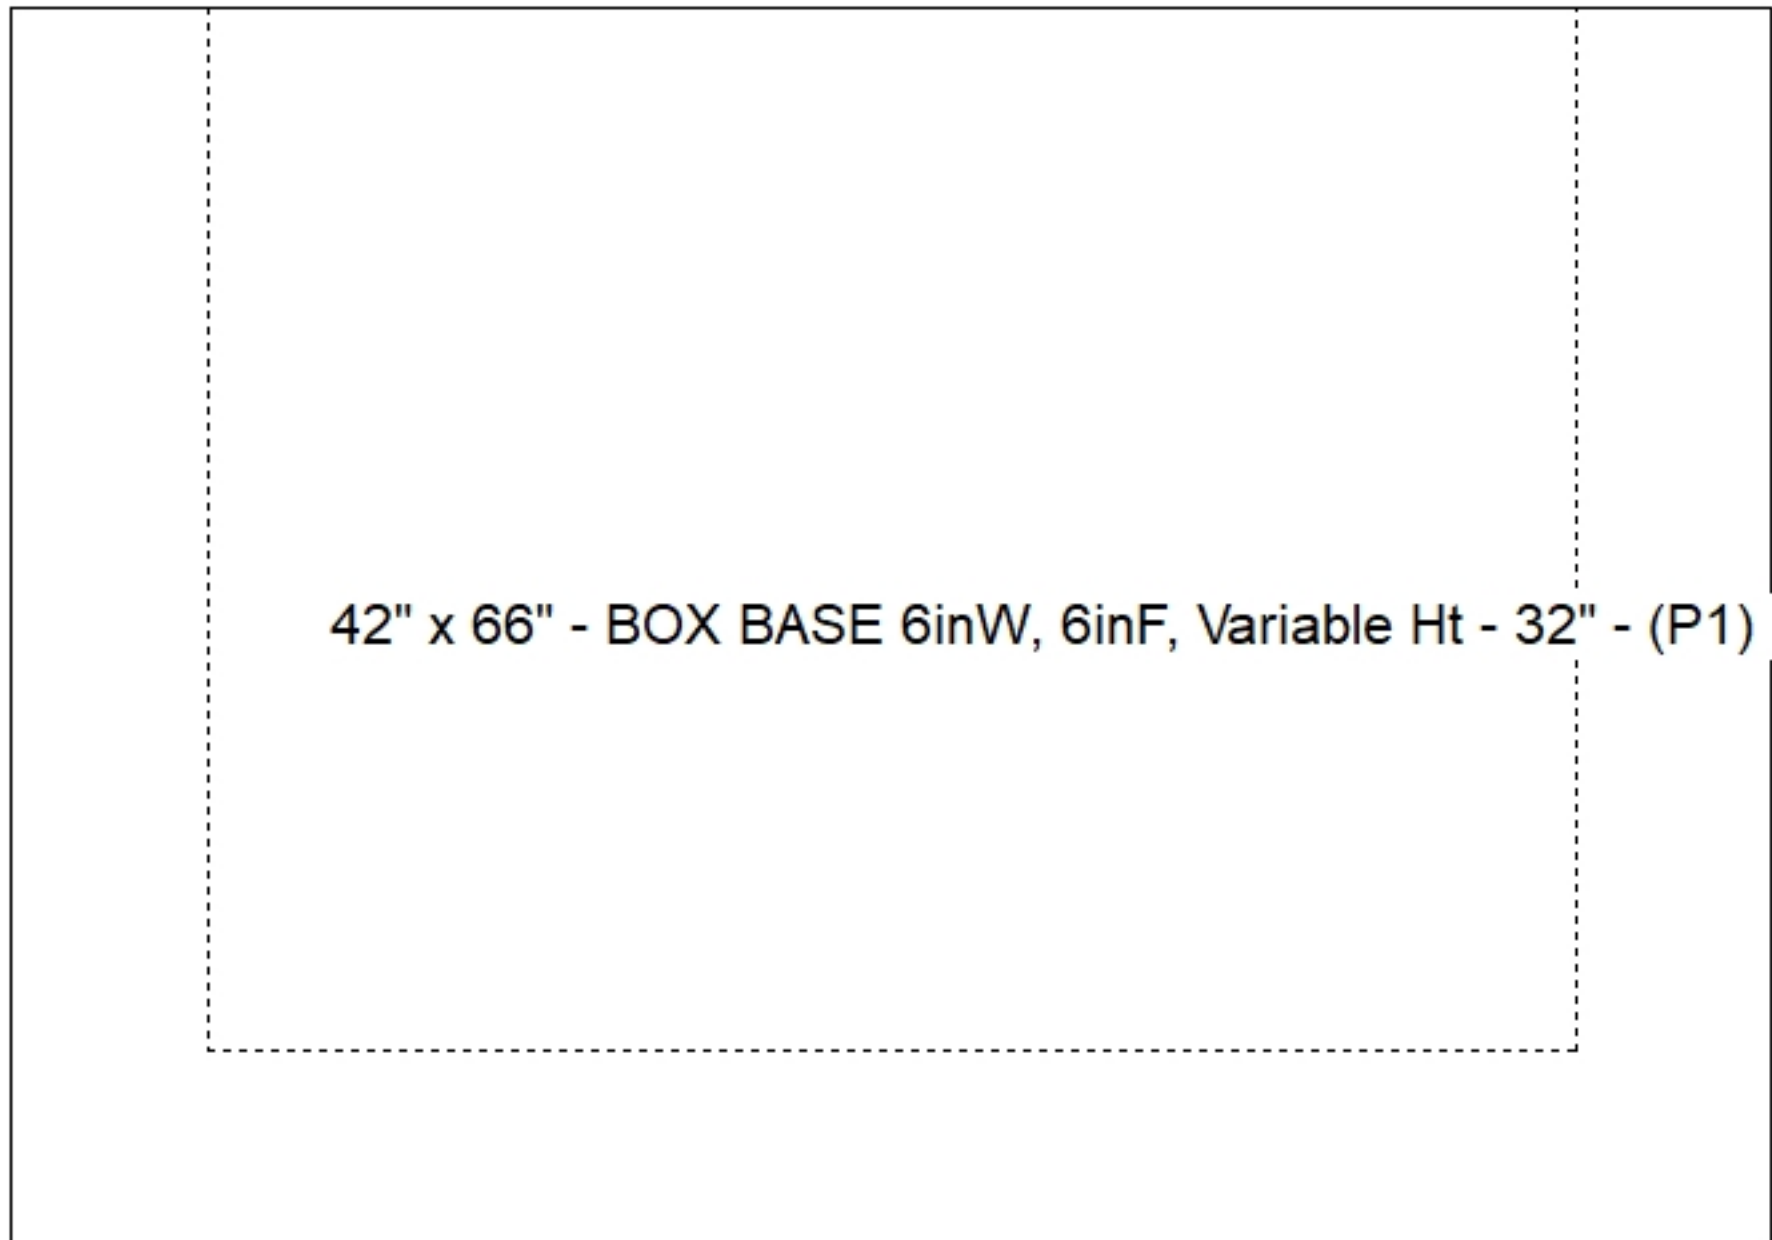

Submittal Drawing
5/11/2026 11:08:18 AM

SUBMITTAL
APPROVED BY: