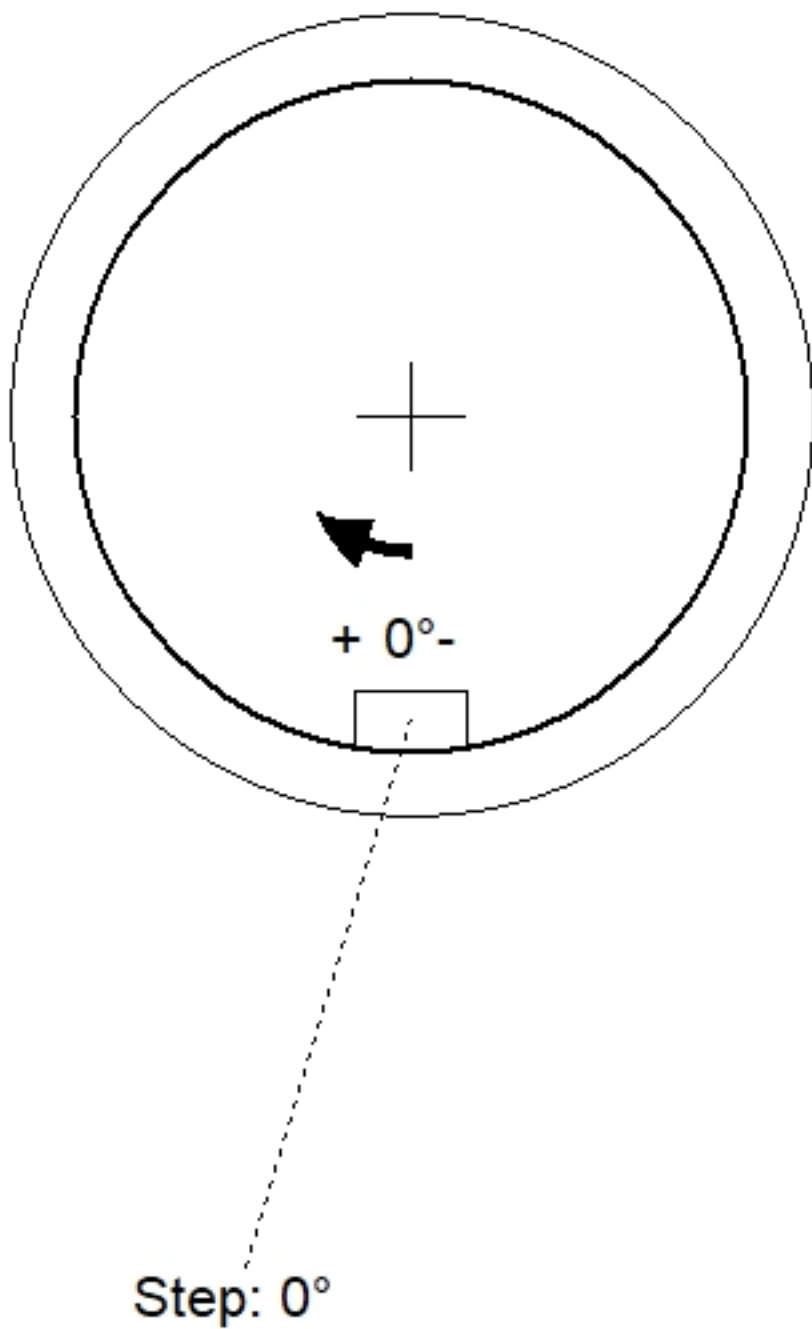
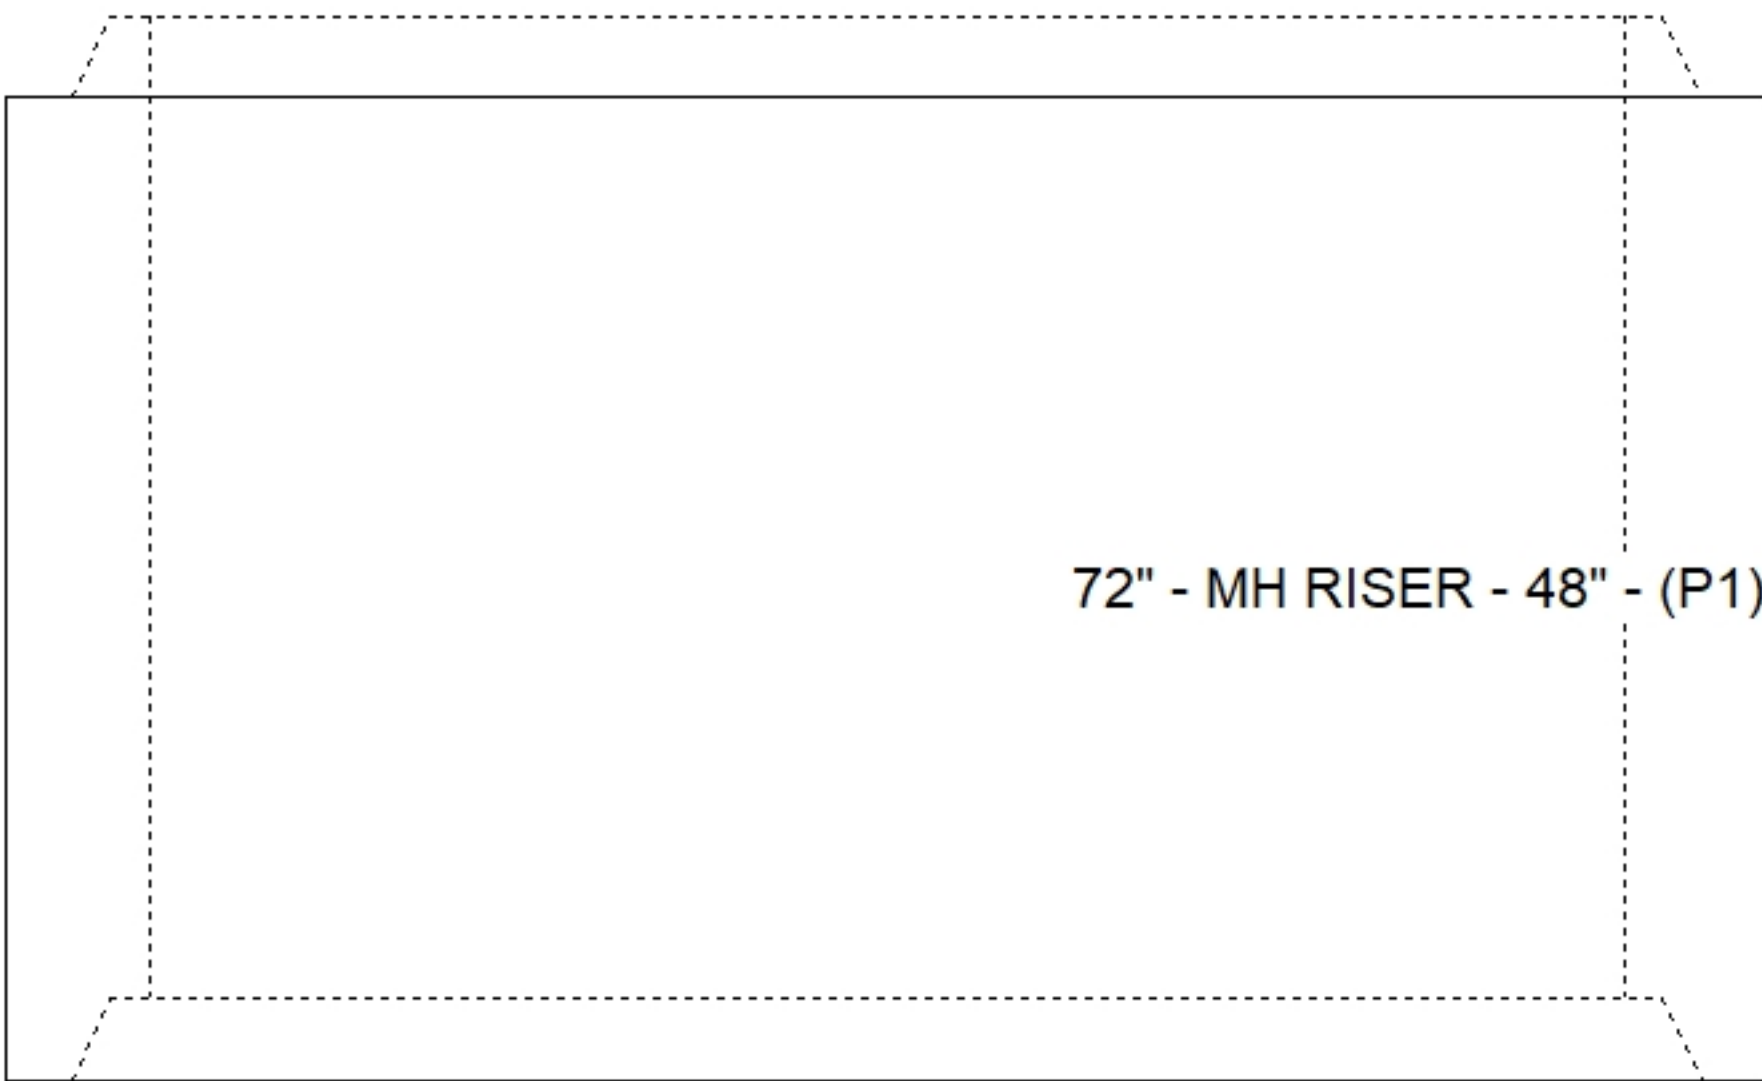
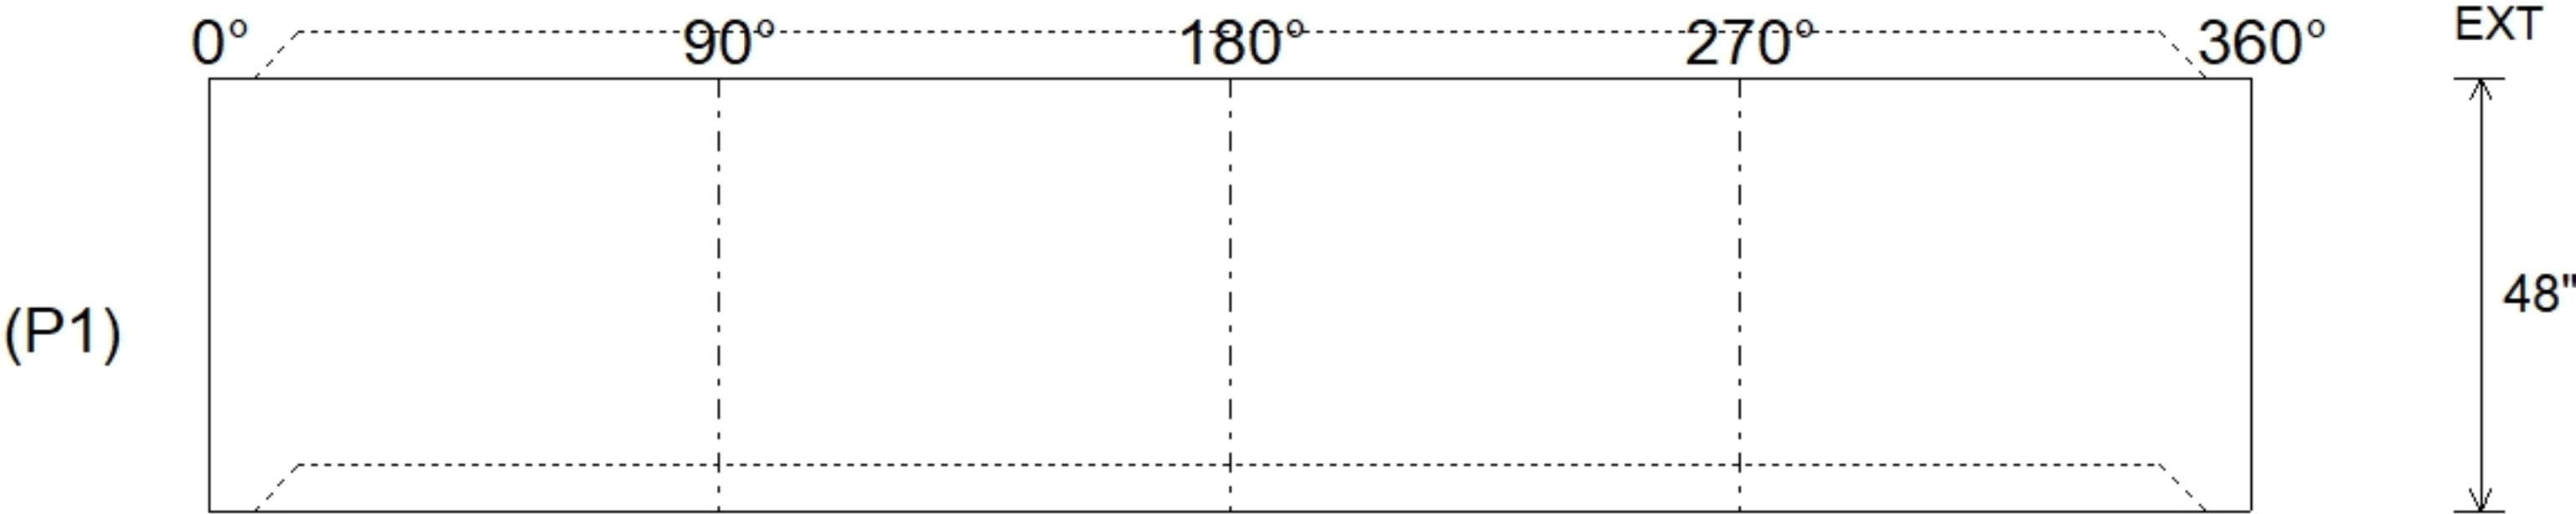


Job Name: 26-1230 - Wheelwright WWTP & LS Improvements Job Location: Wheelwright, KY Contractor: Endesol, Inc.					PC: E. Bradley TECH: Jared - F Plant: 100	
Structure ID: WW Riser Spec: Sanitary Type: SAN.MH Size: 72" Rim: 4' Invert: 4' Rim to Invert: 0' Sump: 0" Floor (Top): 0' Floor Height: 0" Floor (Bot): 0' Overall Height: 4' Slack: 0"	
Structure Notes: 1. PER ASTM C478 SPECIFICATIONS. 2. CONCRETE = 4,000 PSI AT 28 DAYS. REINFORCING PER ASTM A615 (GRADE 60). - RISER/WALLS (As .12)				STRUCTURE SUMMARY: P1) 72" - MH RISER - 48"6997 lb 1) JOINT WRAP - 12" WD x 072" MAC WRAP0 lb 1) 72" - Conseal CS-231 1.00"0 lb 4) MH Step ML-10-TDS-NCR - 10"0 lb Structure Total: 6997 lb	
				<table><tr><th>Position</th><th>Elev</th><th>Angle</th><th>Pipe</th><th>Pipe OD</th><th>Hole</th><th>Connector</th><th>Up ()</th><th>Ref</th></tr><tr><td>Rim</td><td>4'</td><td></td><td></td><td></td><td></td><td></td><td></td><td></td></tr><tr><td>Reducer</td><td></td><td></td><td></td><td></td><td></td><td></td><td></td><td></td></tr><tr><td>Invert 1</td><td></td><td></td><td></td><td></td><td></td><td></td><td></td><td></td></tr><tr><td>Invert 2</td><td></td><td></td><td></td><td></td><td></td><td></td><td></td><td></td></tr><tr><td>Invert 3</td><td></td><td></td><td></td><td></td><td></td><td></td><td></td><td></td></tr><tr><td>Invert 4</td><td></td><td></td><td></td><td></td><td></td><td></td><td></td><td></td></tr><tr><td>Invert 5</td><td></td><td></td><td></td><td></td><td></td><td></td><td></td><td></td></tr><tr><td>Invert 6</td><td></td><td></td><td></td><td></td><td></td><td></td><td></td><td></td></tr><tr><td>Invert 7</td><td></td><td></td><td></td><td></td><td></td><td></td><td></td><td></td></tr><tr><td>Invert 8</td><td></td><td></td><td></td><td></td><td></td><td></td><td></td><td></td></tr></table>					Position	Elev	Angle	Pipe	Pipe OD	Hole	Connector	Up ()	Ref	Rim	4'								Reducer									Invert 1									Invert 2									Invert 3									Invert 4									Invert 5									Invert 6									Invert 7									Invert 8								
Position	Elev	Angle	Pipe	Pipe OD	Hole	Connector	Up ()	Ref	
Rim	4'	
Reducer	
Invert 1	
Invert 2	
Invert 3	
Invert 4	
Invert 5	
Invert 6	
Invert 7	
Invert 8	
				Default - Interior Dimensions 	
Submittal Drawing 5/11/2026 11:08:20 AM					SUBMITTAL APPROVED BY:	