



Floor (Bot): 540.72'
Overall Height: 2.833'
Slack: 2"


Structure Total: 1643 lb

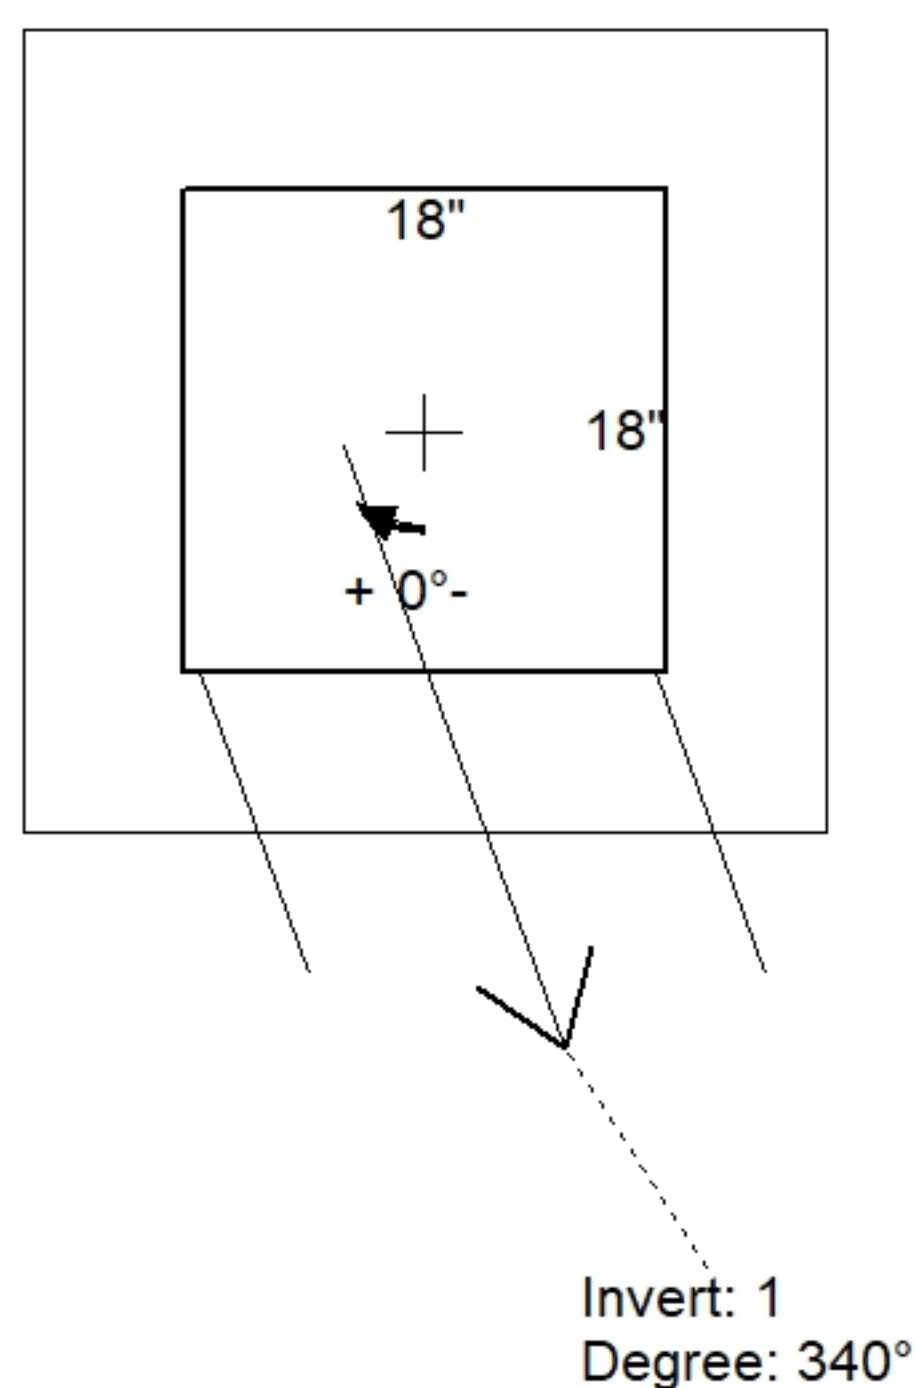

Position	Elev	Angle	Pipe	Pipe OD	Hole	Connector	Up ()	Ref
Rim	543.72'							
Reducer								
Invert 1	541.22'	340°	12" HDPE	14.5"	16"	Hole 16	-1.25"	P1
Invert 2								
Invert 3								
Invert 4								
Invert 5								
Invert 6								
Invert 7								
Invert 8								

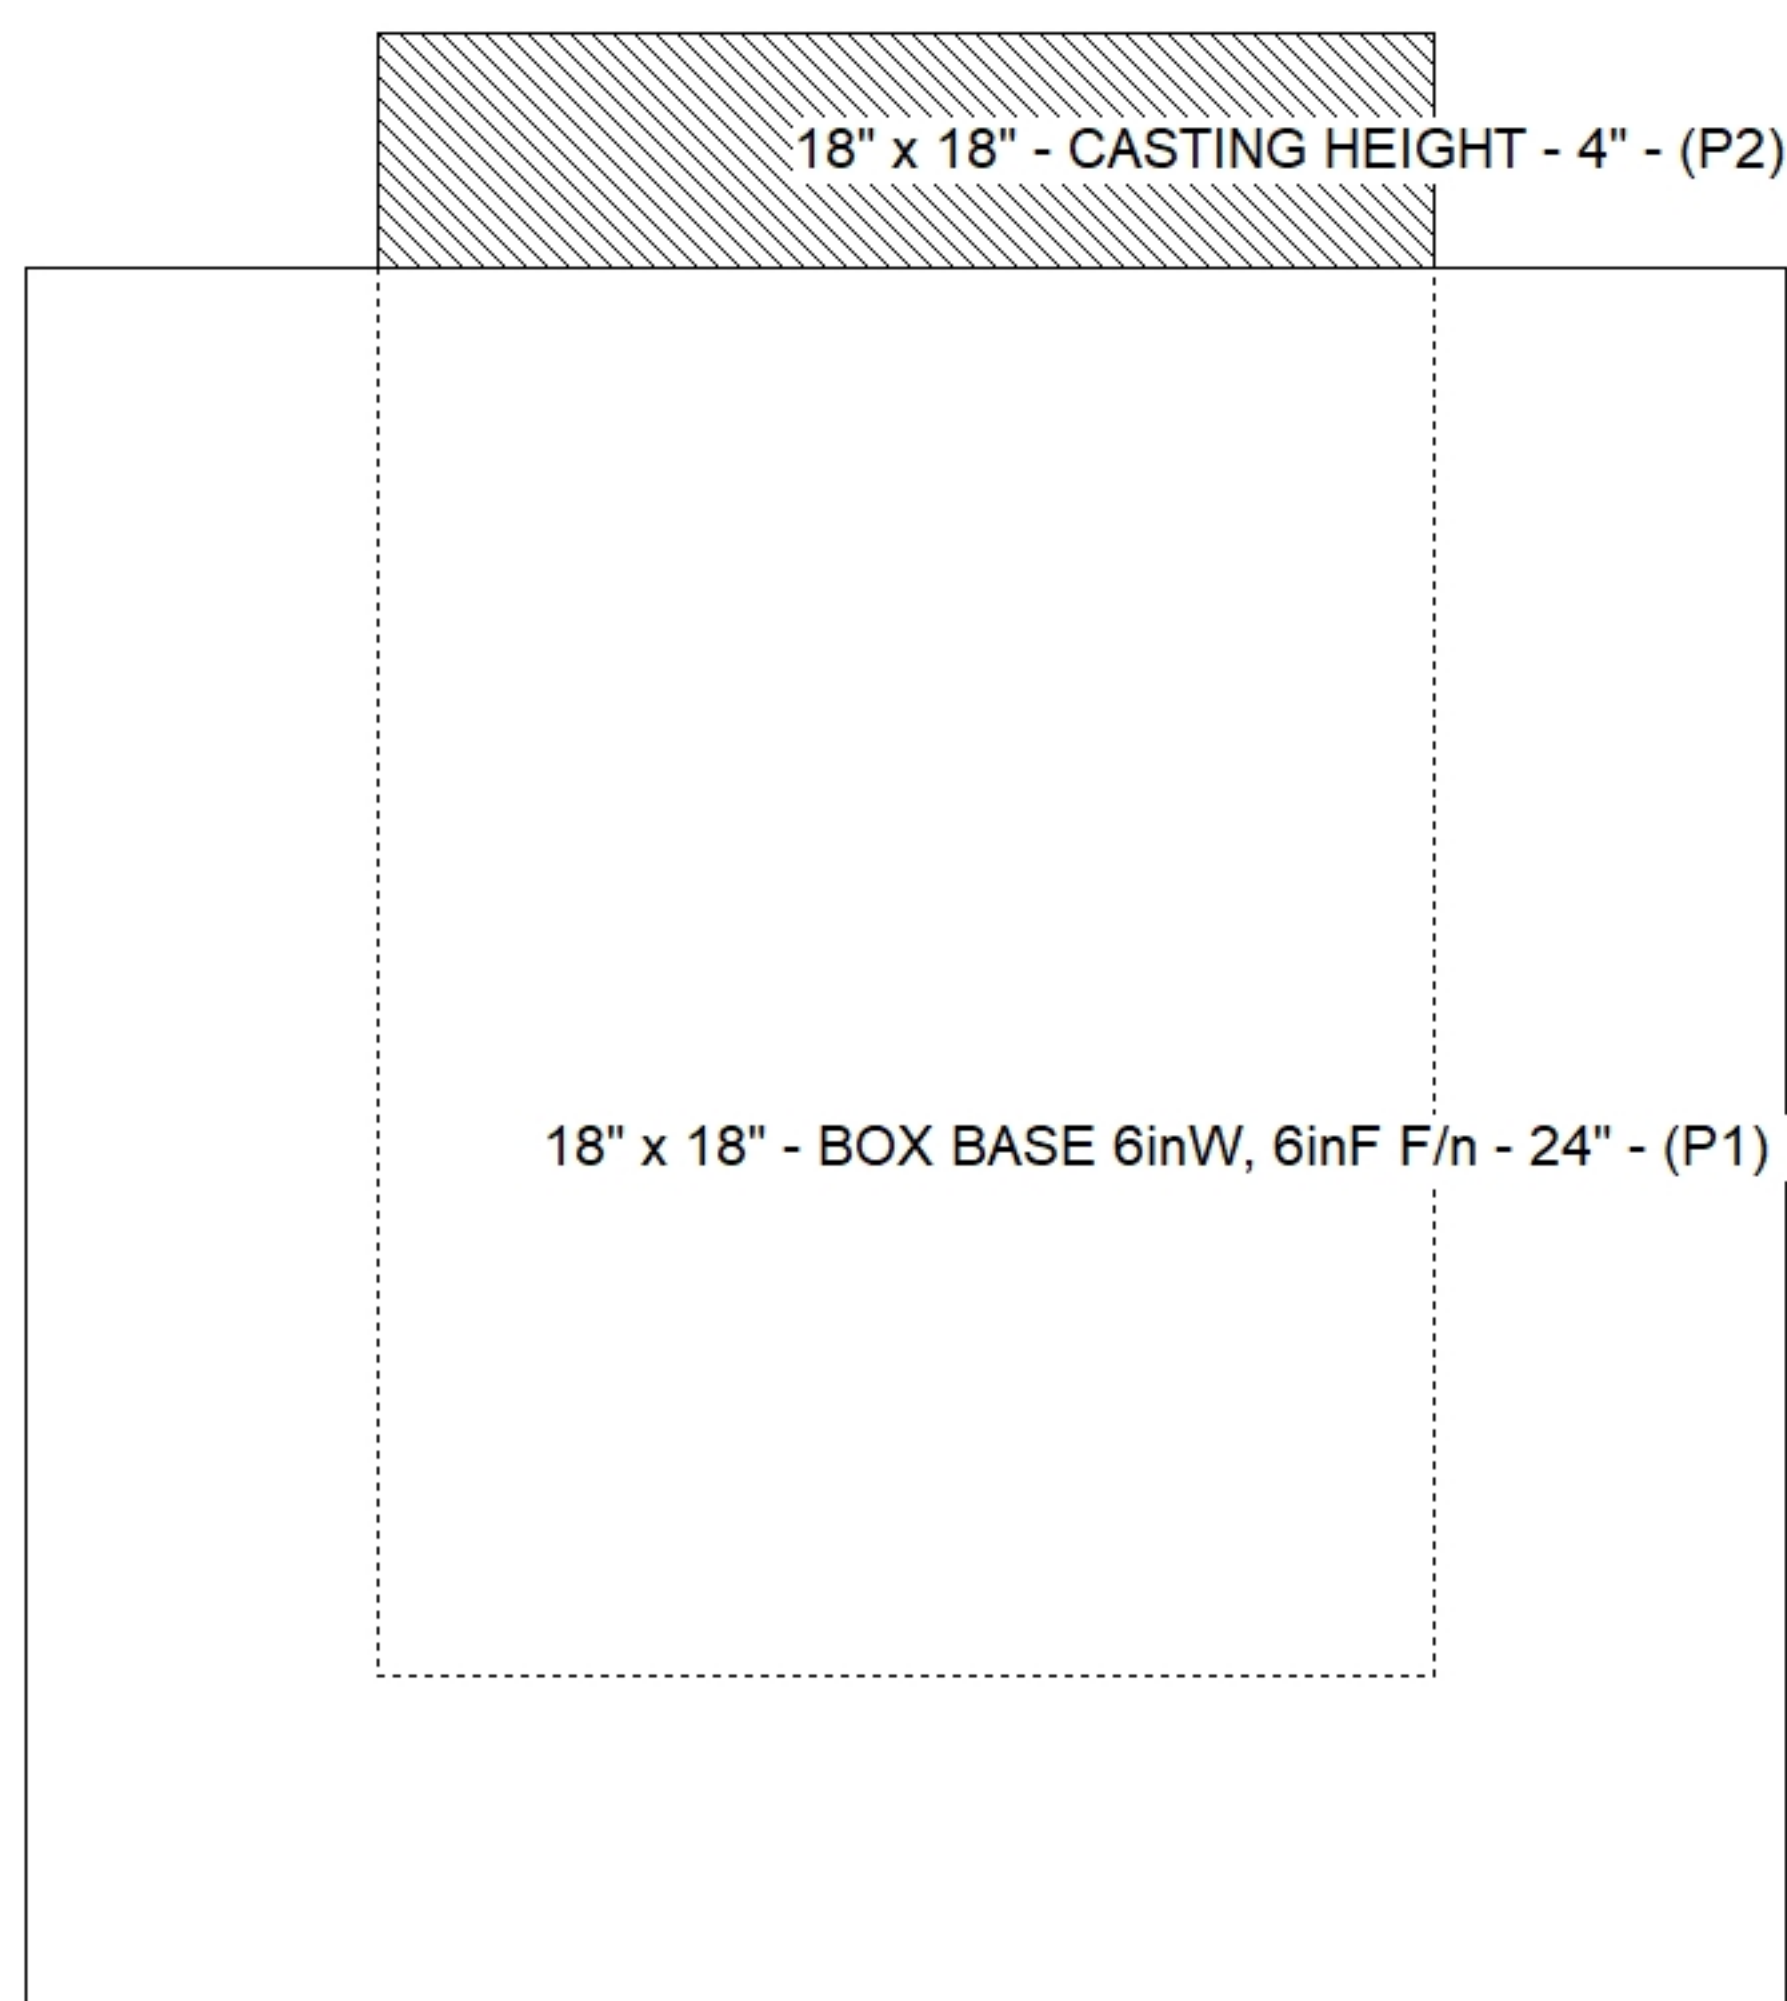

Default - Interior Dimensions

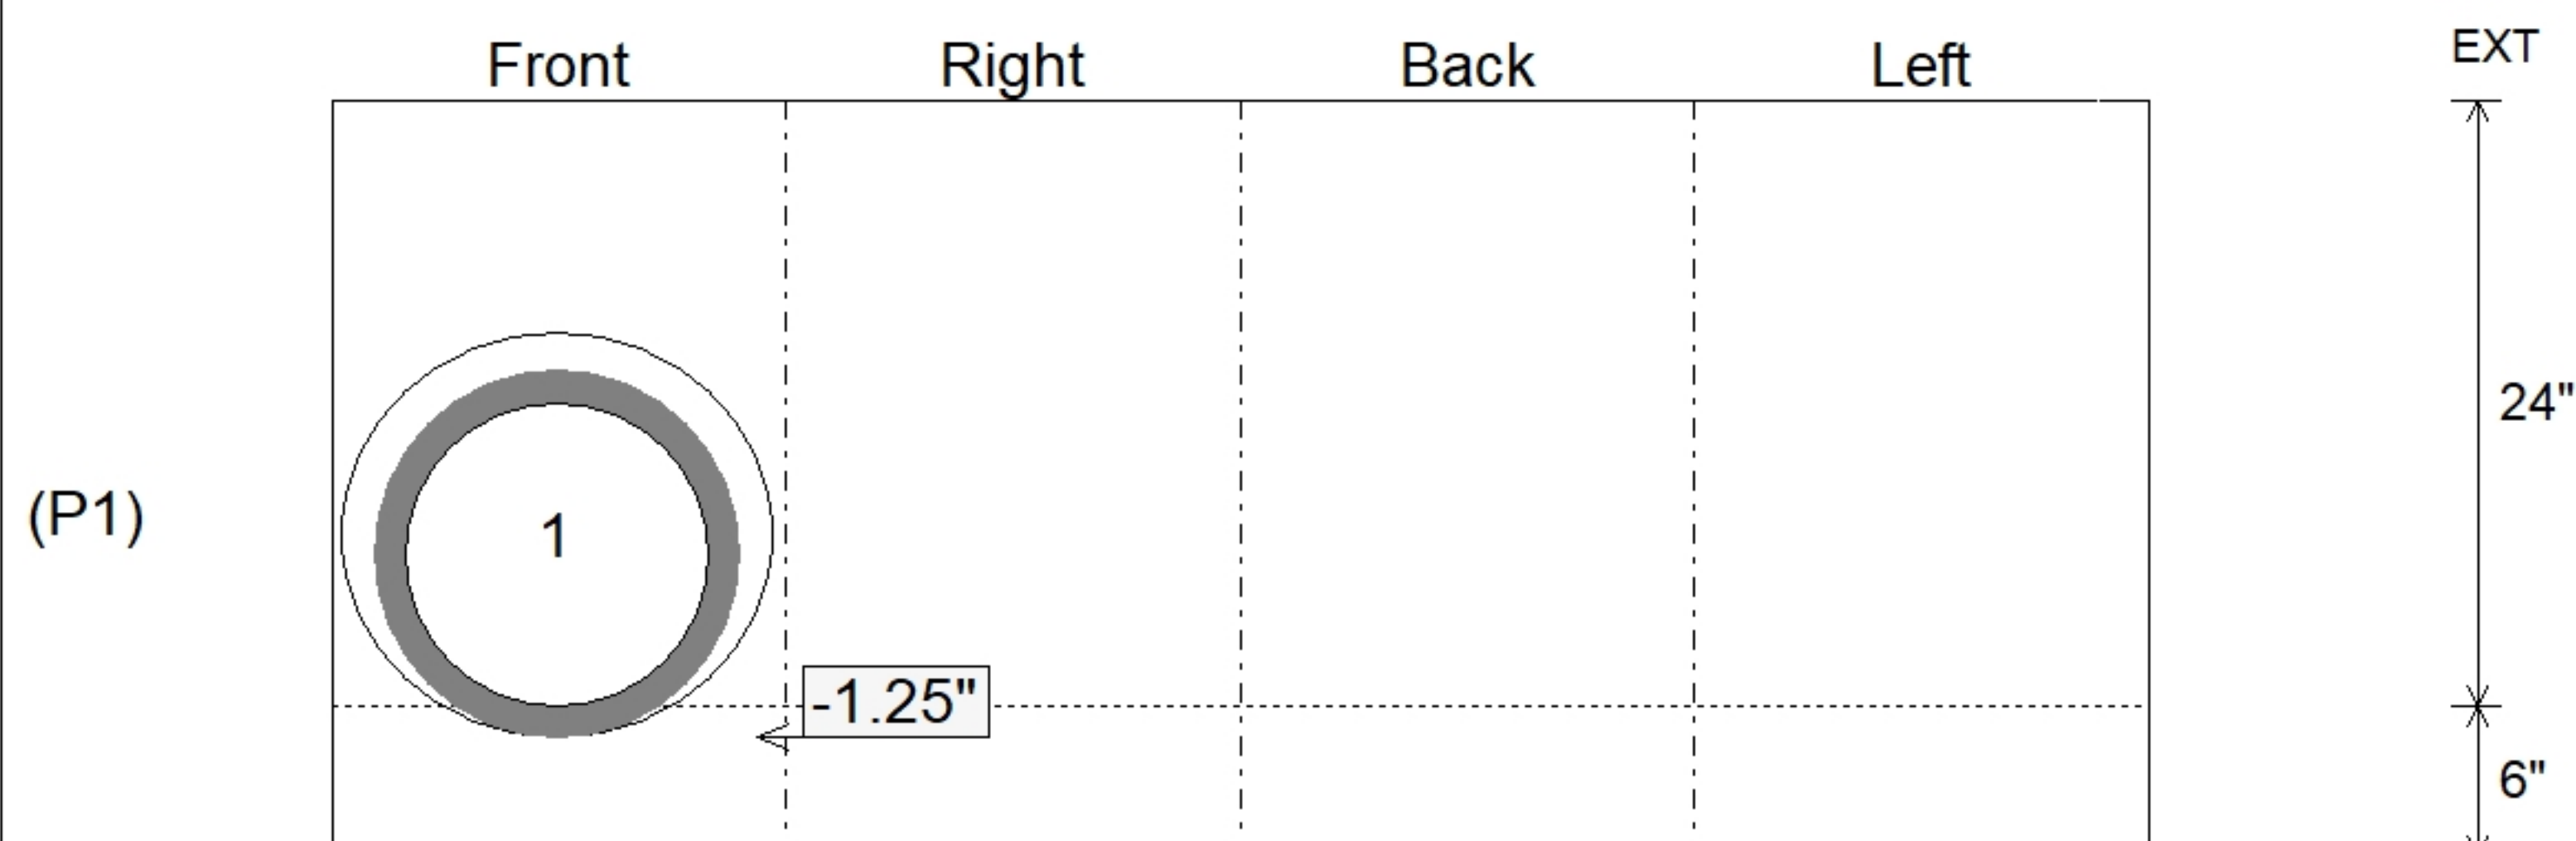

SUBMITTAL
APPROVED BY: