
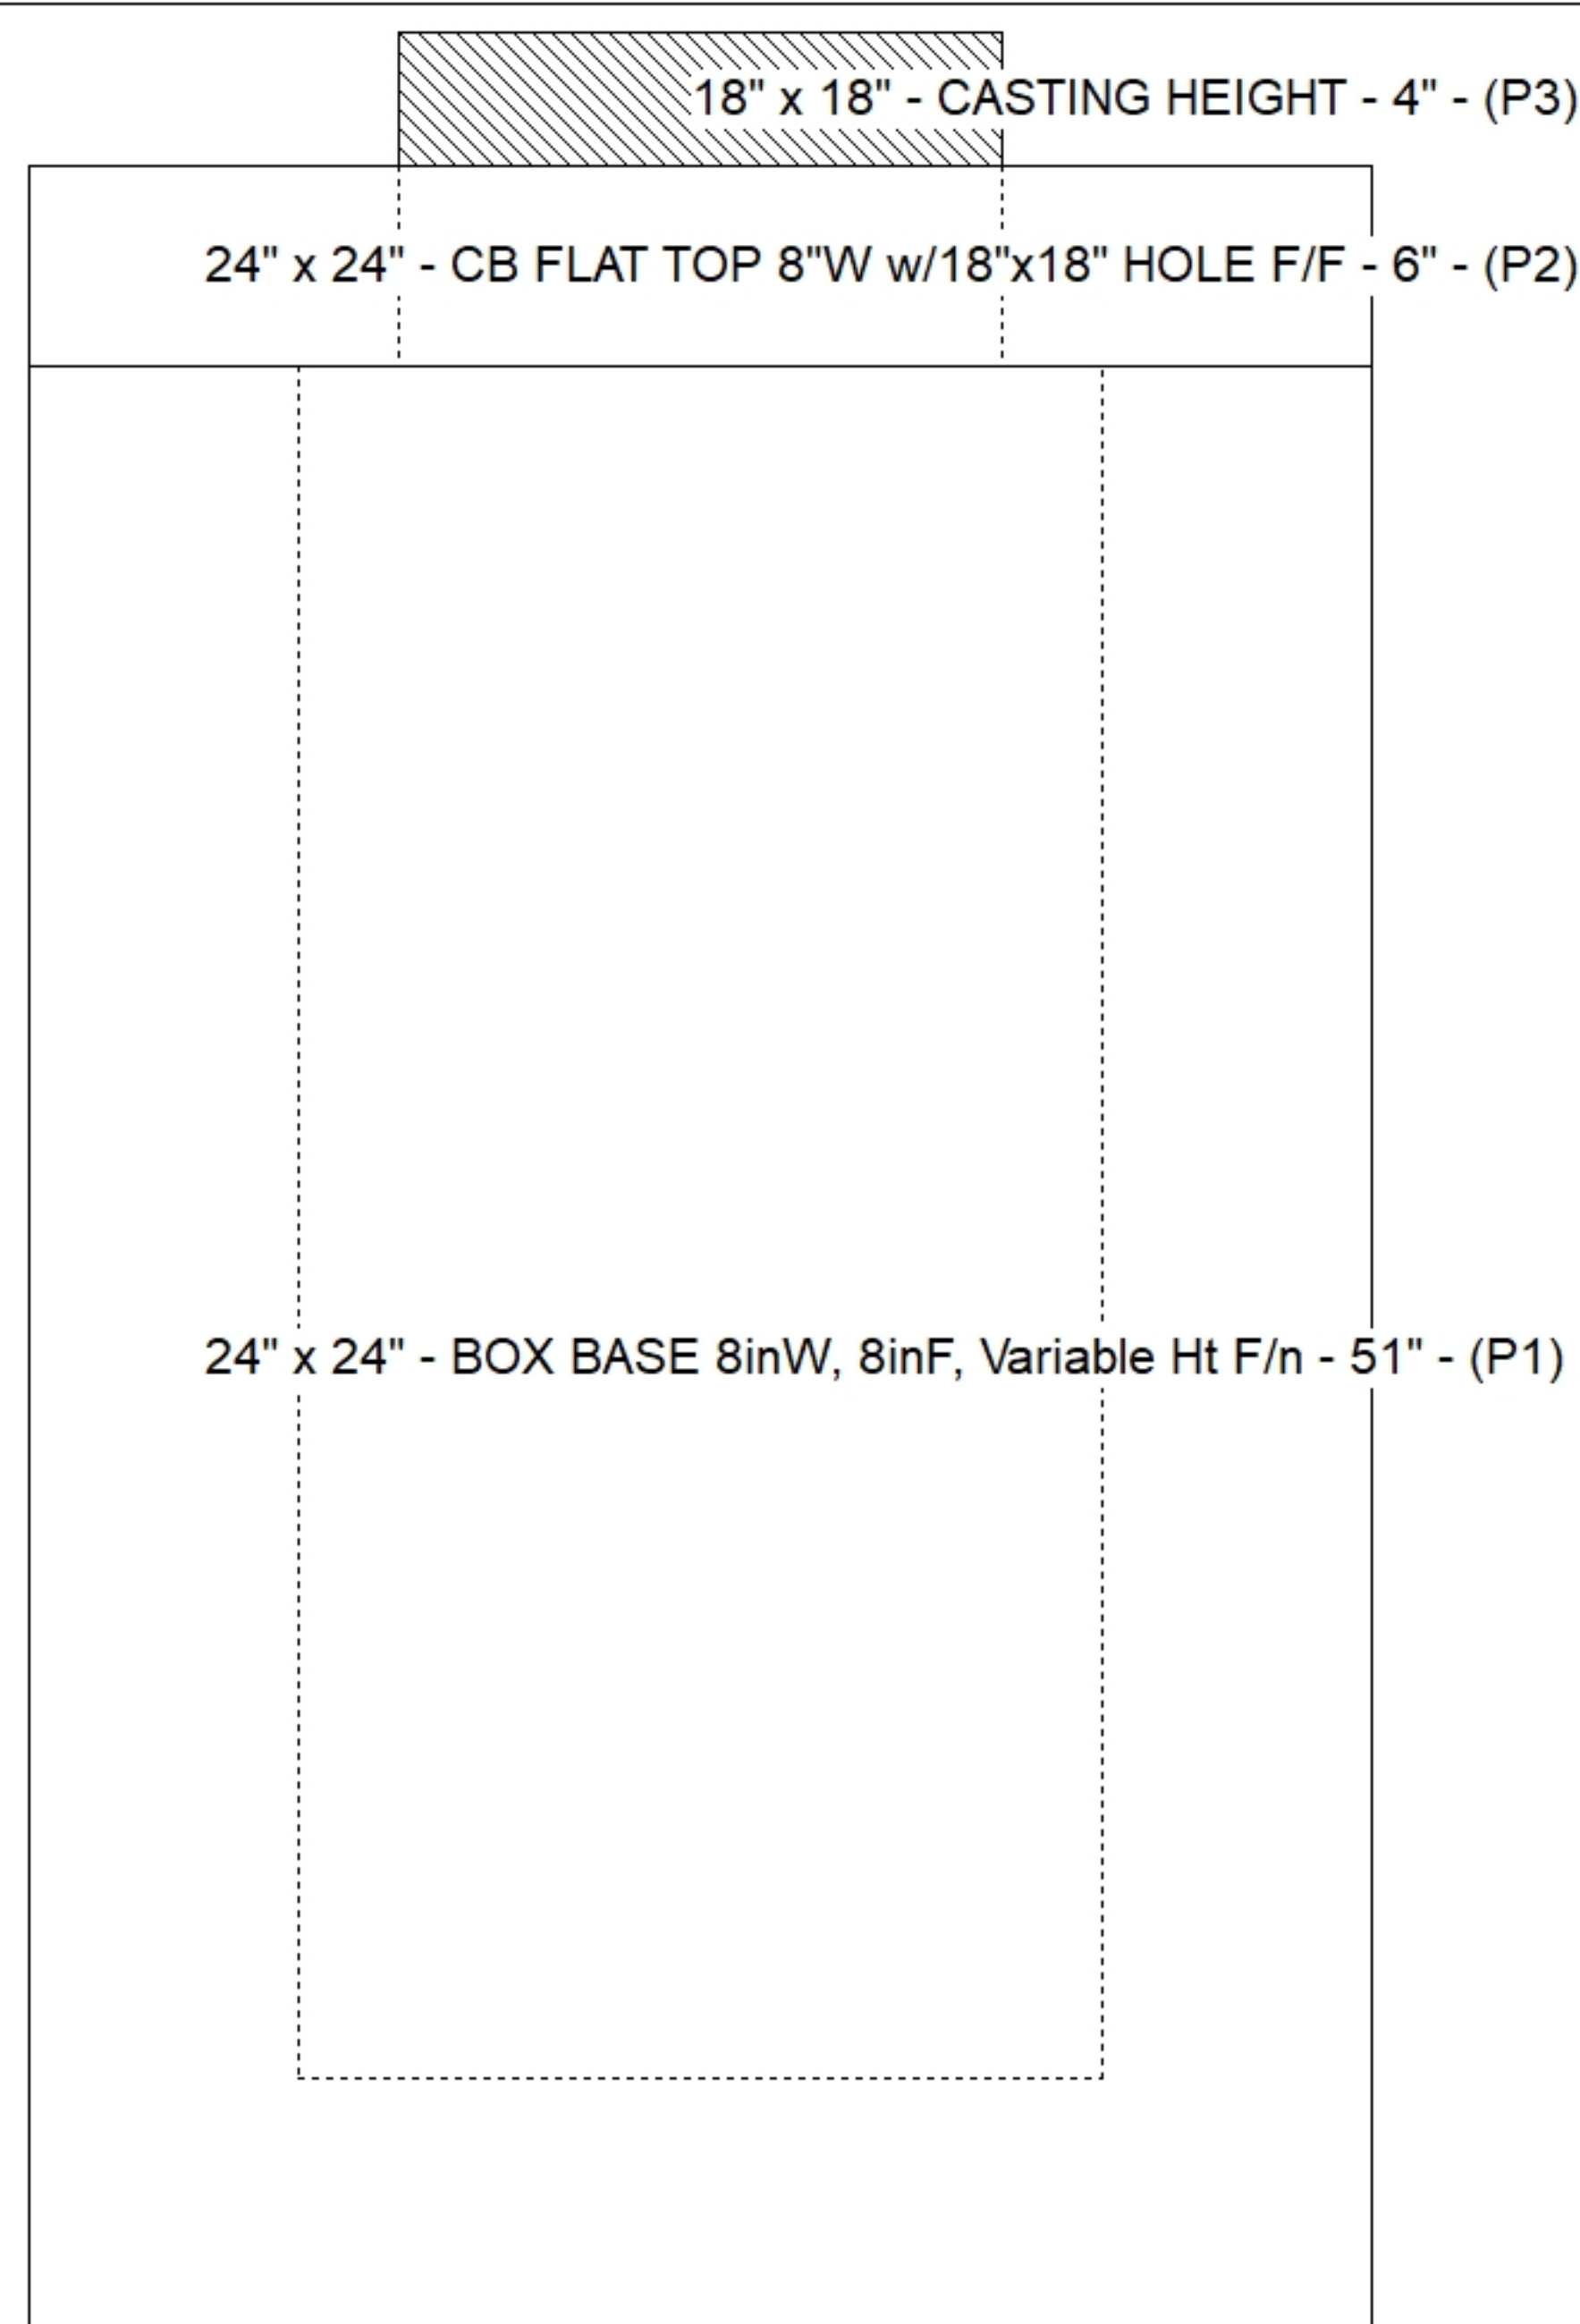



Floor (Bot): 537.053'
Overall Height: 5.75'
Slack: 0.32"

Structure Total: 5946 lb

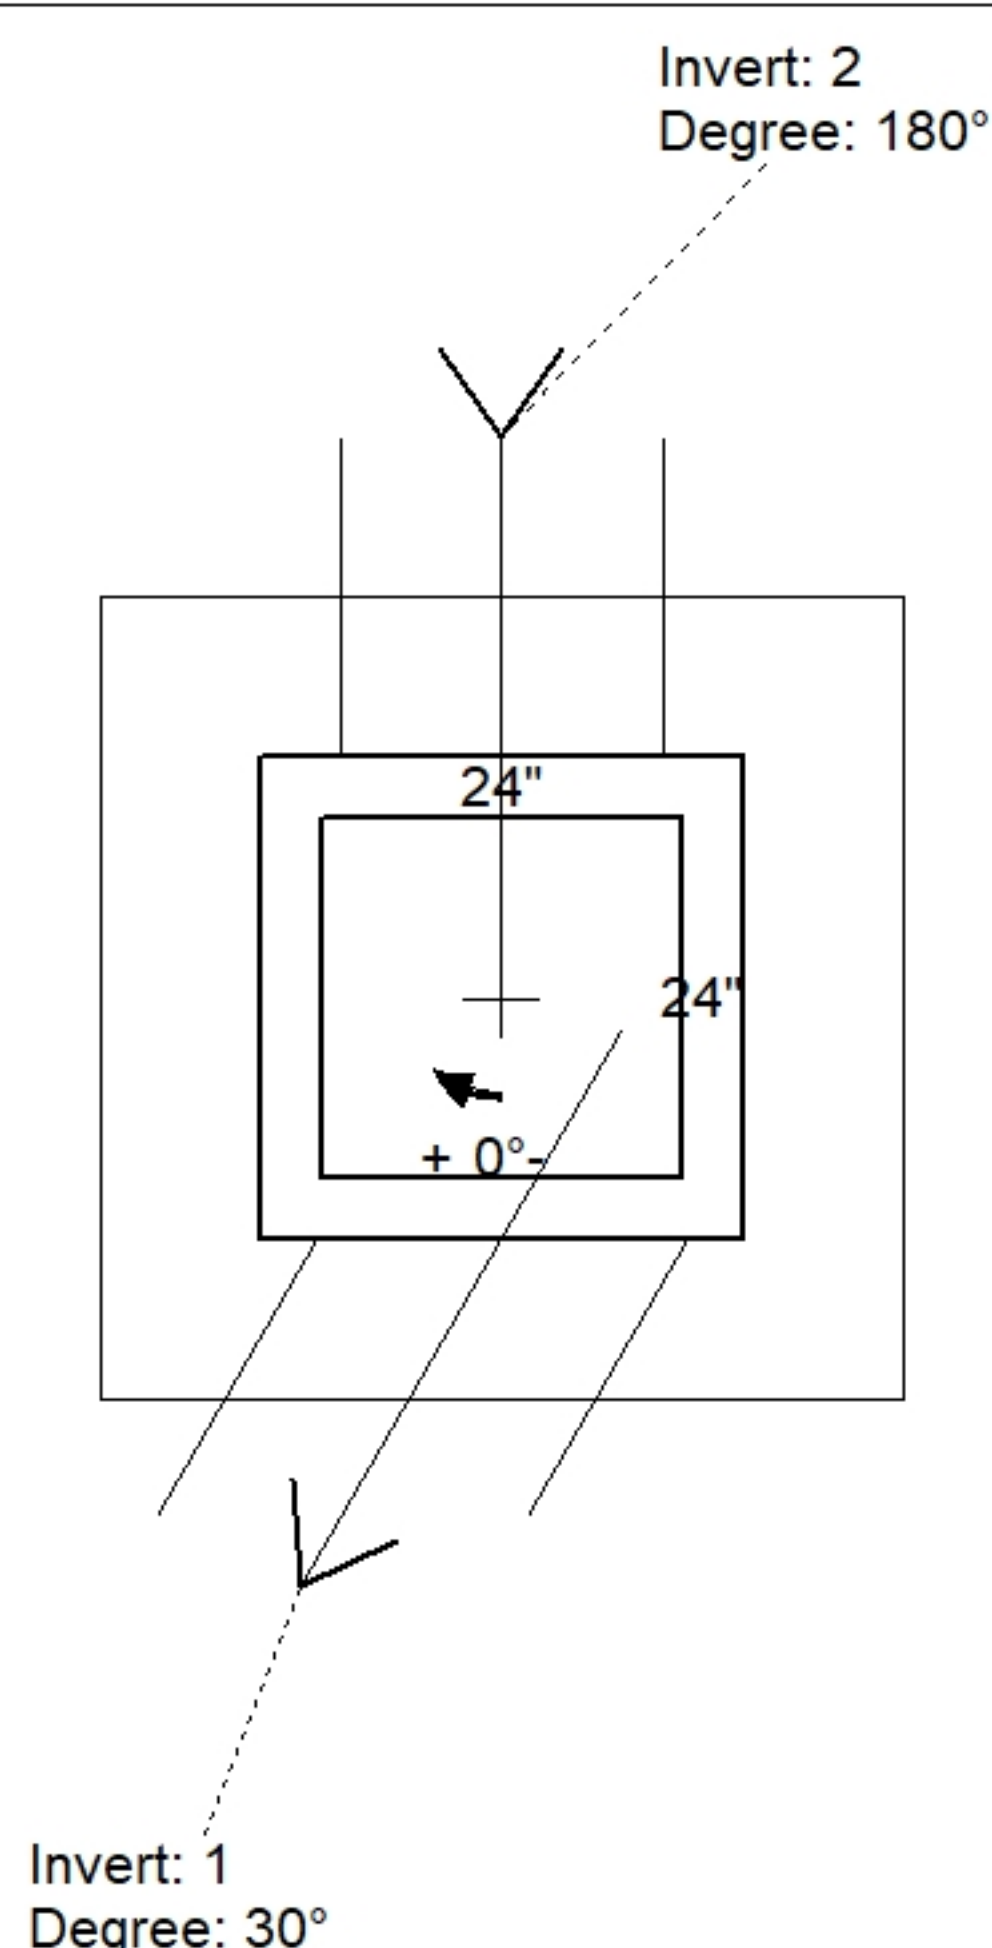

Position	Elev	Angle	Pipe	Pipe OD	Hole	Connector	Up ()	Ref
Rim	542.83'							
Reducer								
Invert 1	537.72'	30°	12" HDPE	14.5"	16"	Hole 16	-1.25"	P1
Invert 2	537.72'	180°	12" HDPE	14.5"	16"	Hole 16	-1.25"	P1
Invert 3								
Invert 4								
Invert 5								
Invert 6								
Invert 7								
Invert 8								

Default - Interior Dimensions

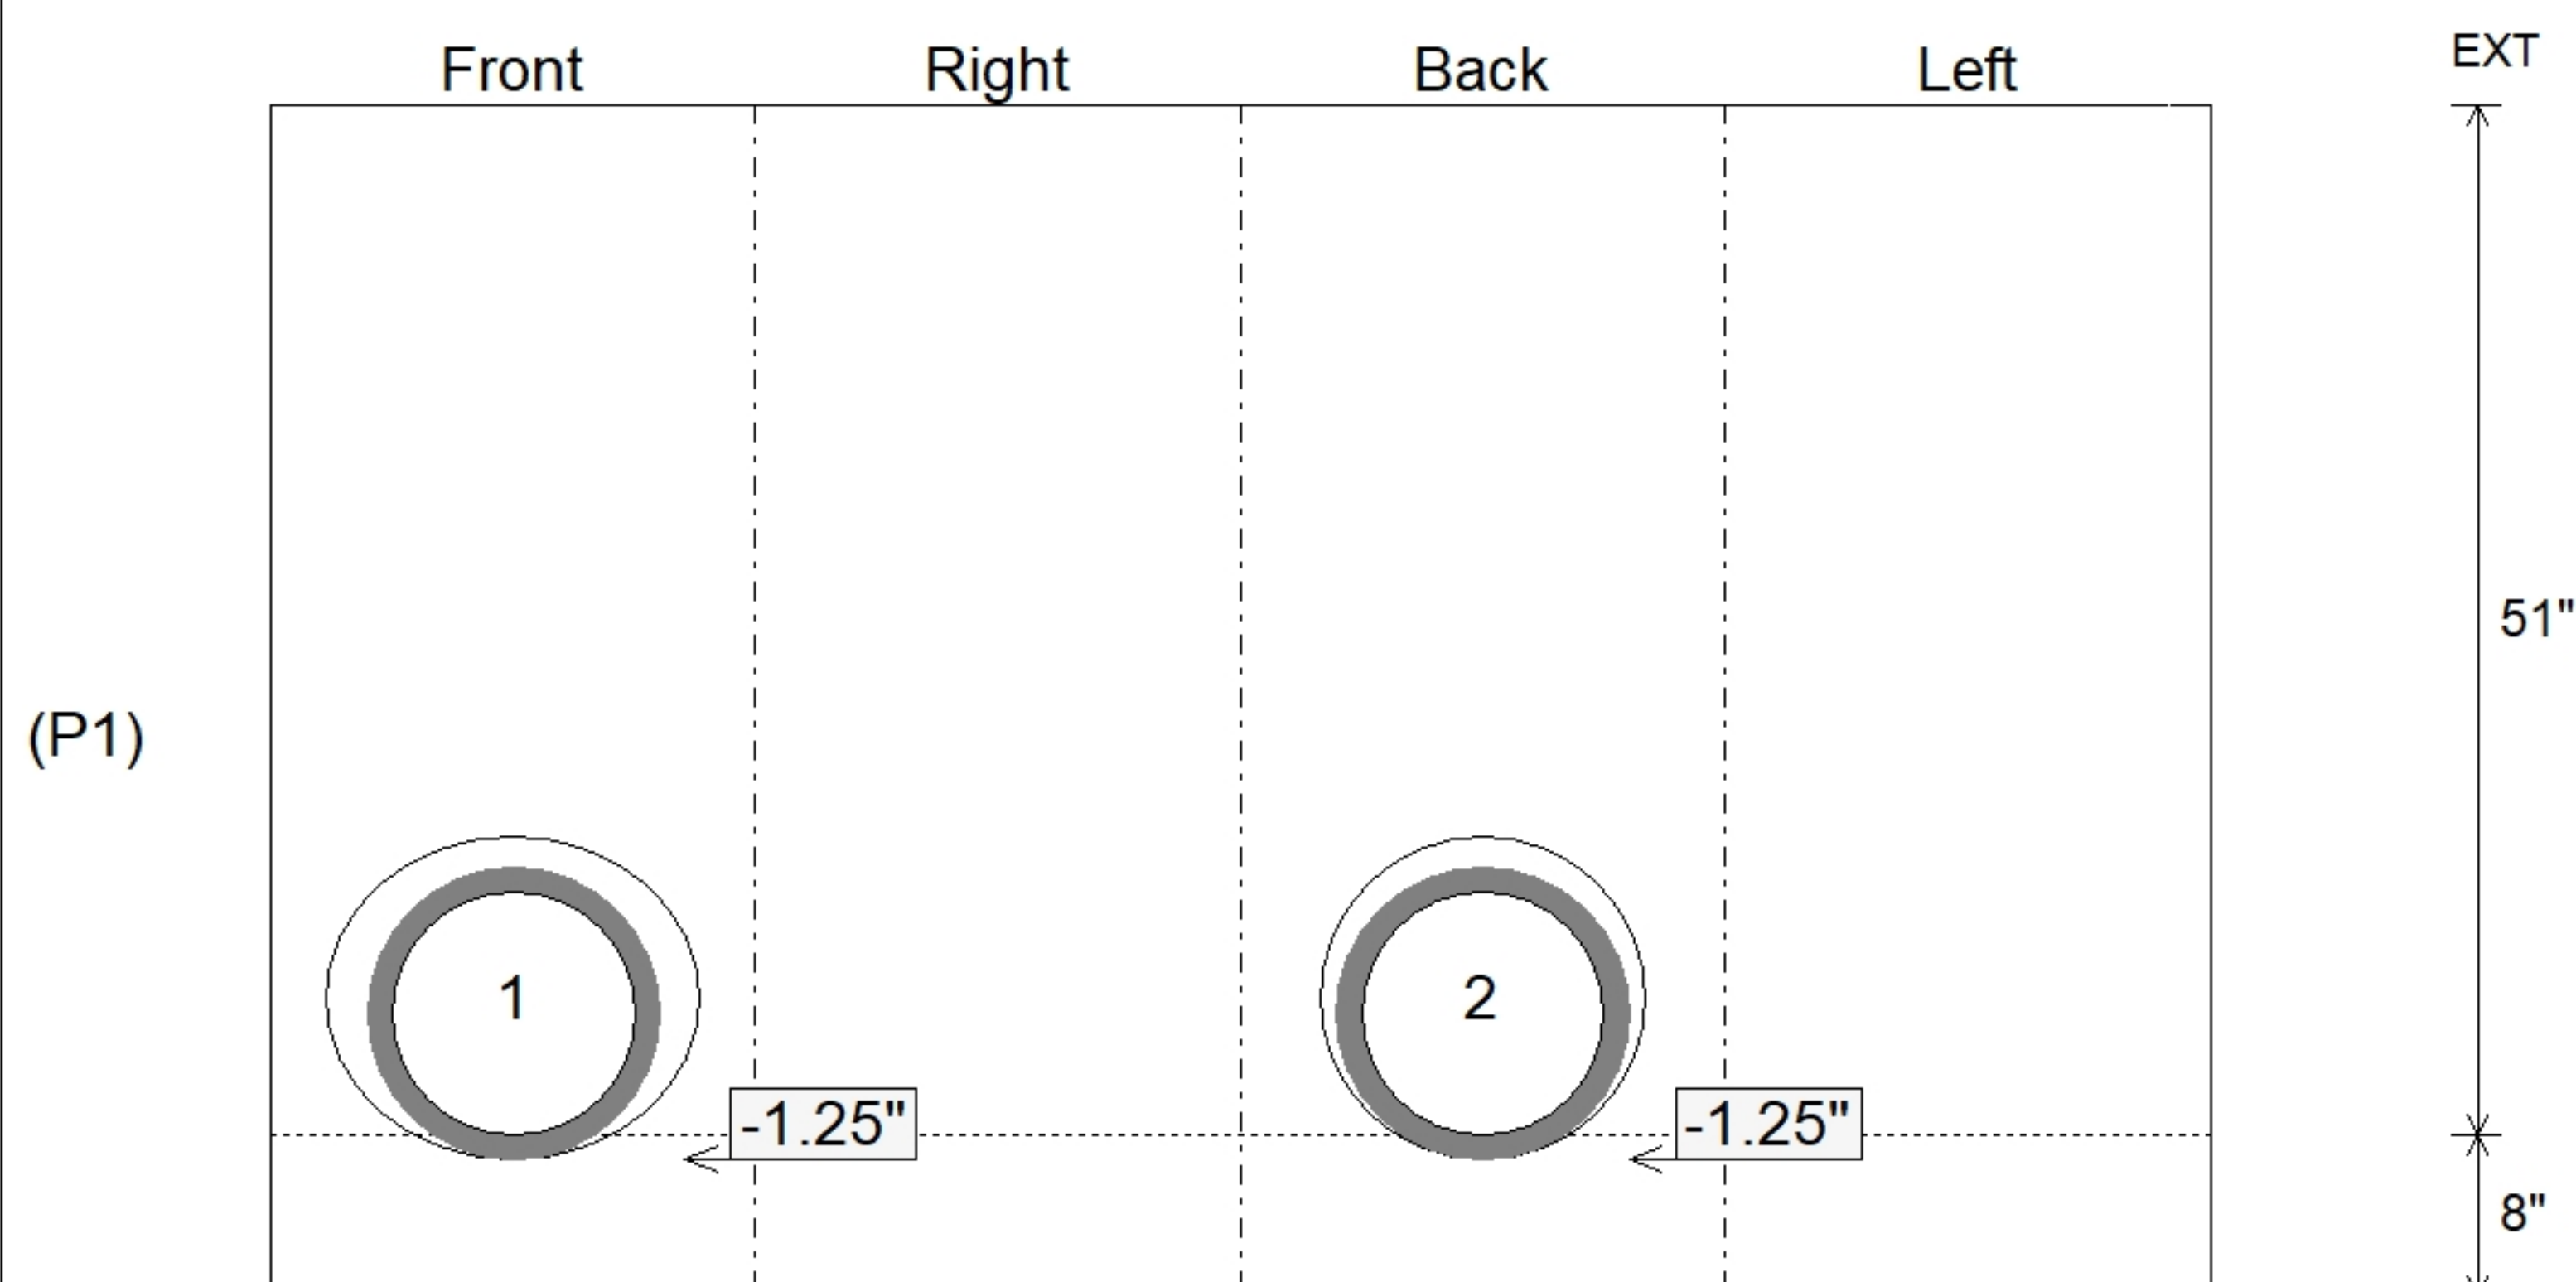

SUBMITTAL
APPROVED BY: