



Floor (Bot): 536.08'
Overall Height: 8.083'
Slack: 0.2"

0 lb
1550 lb
5265 lb
255 lb
0 lb
0 lb
0 lb
0 lb


Structure Total: 7070 lb

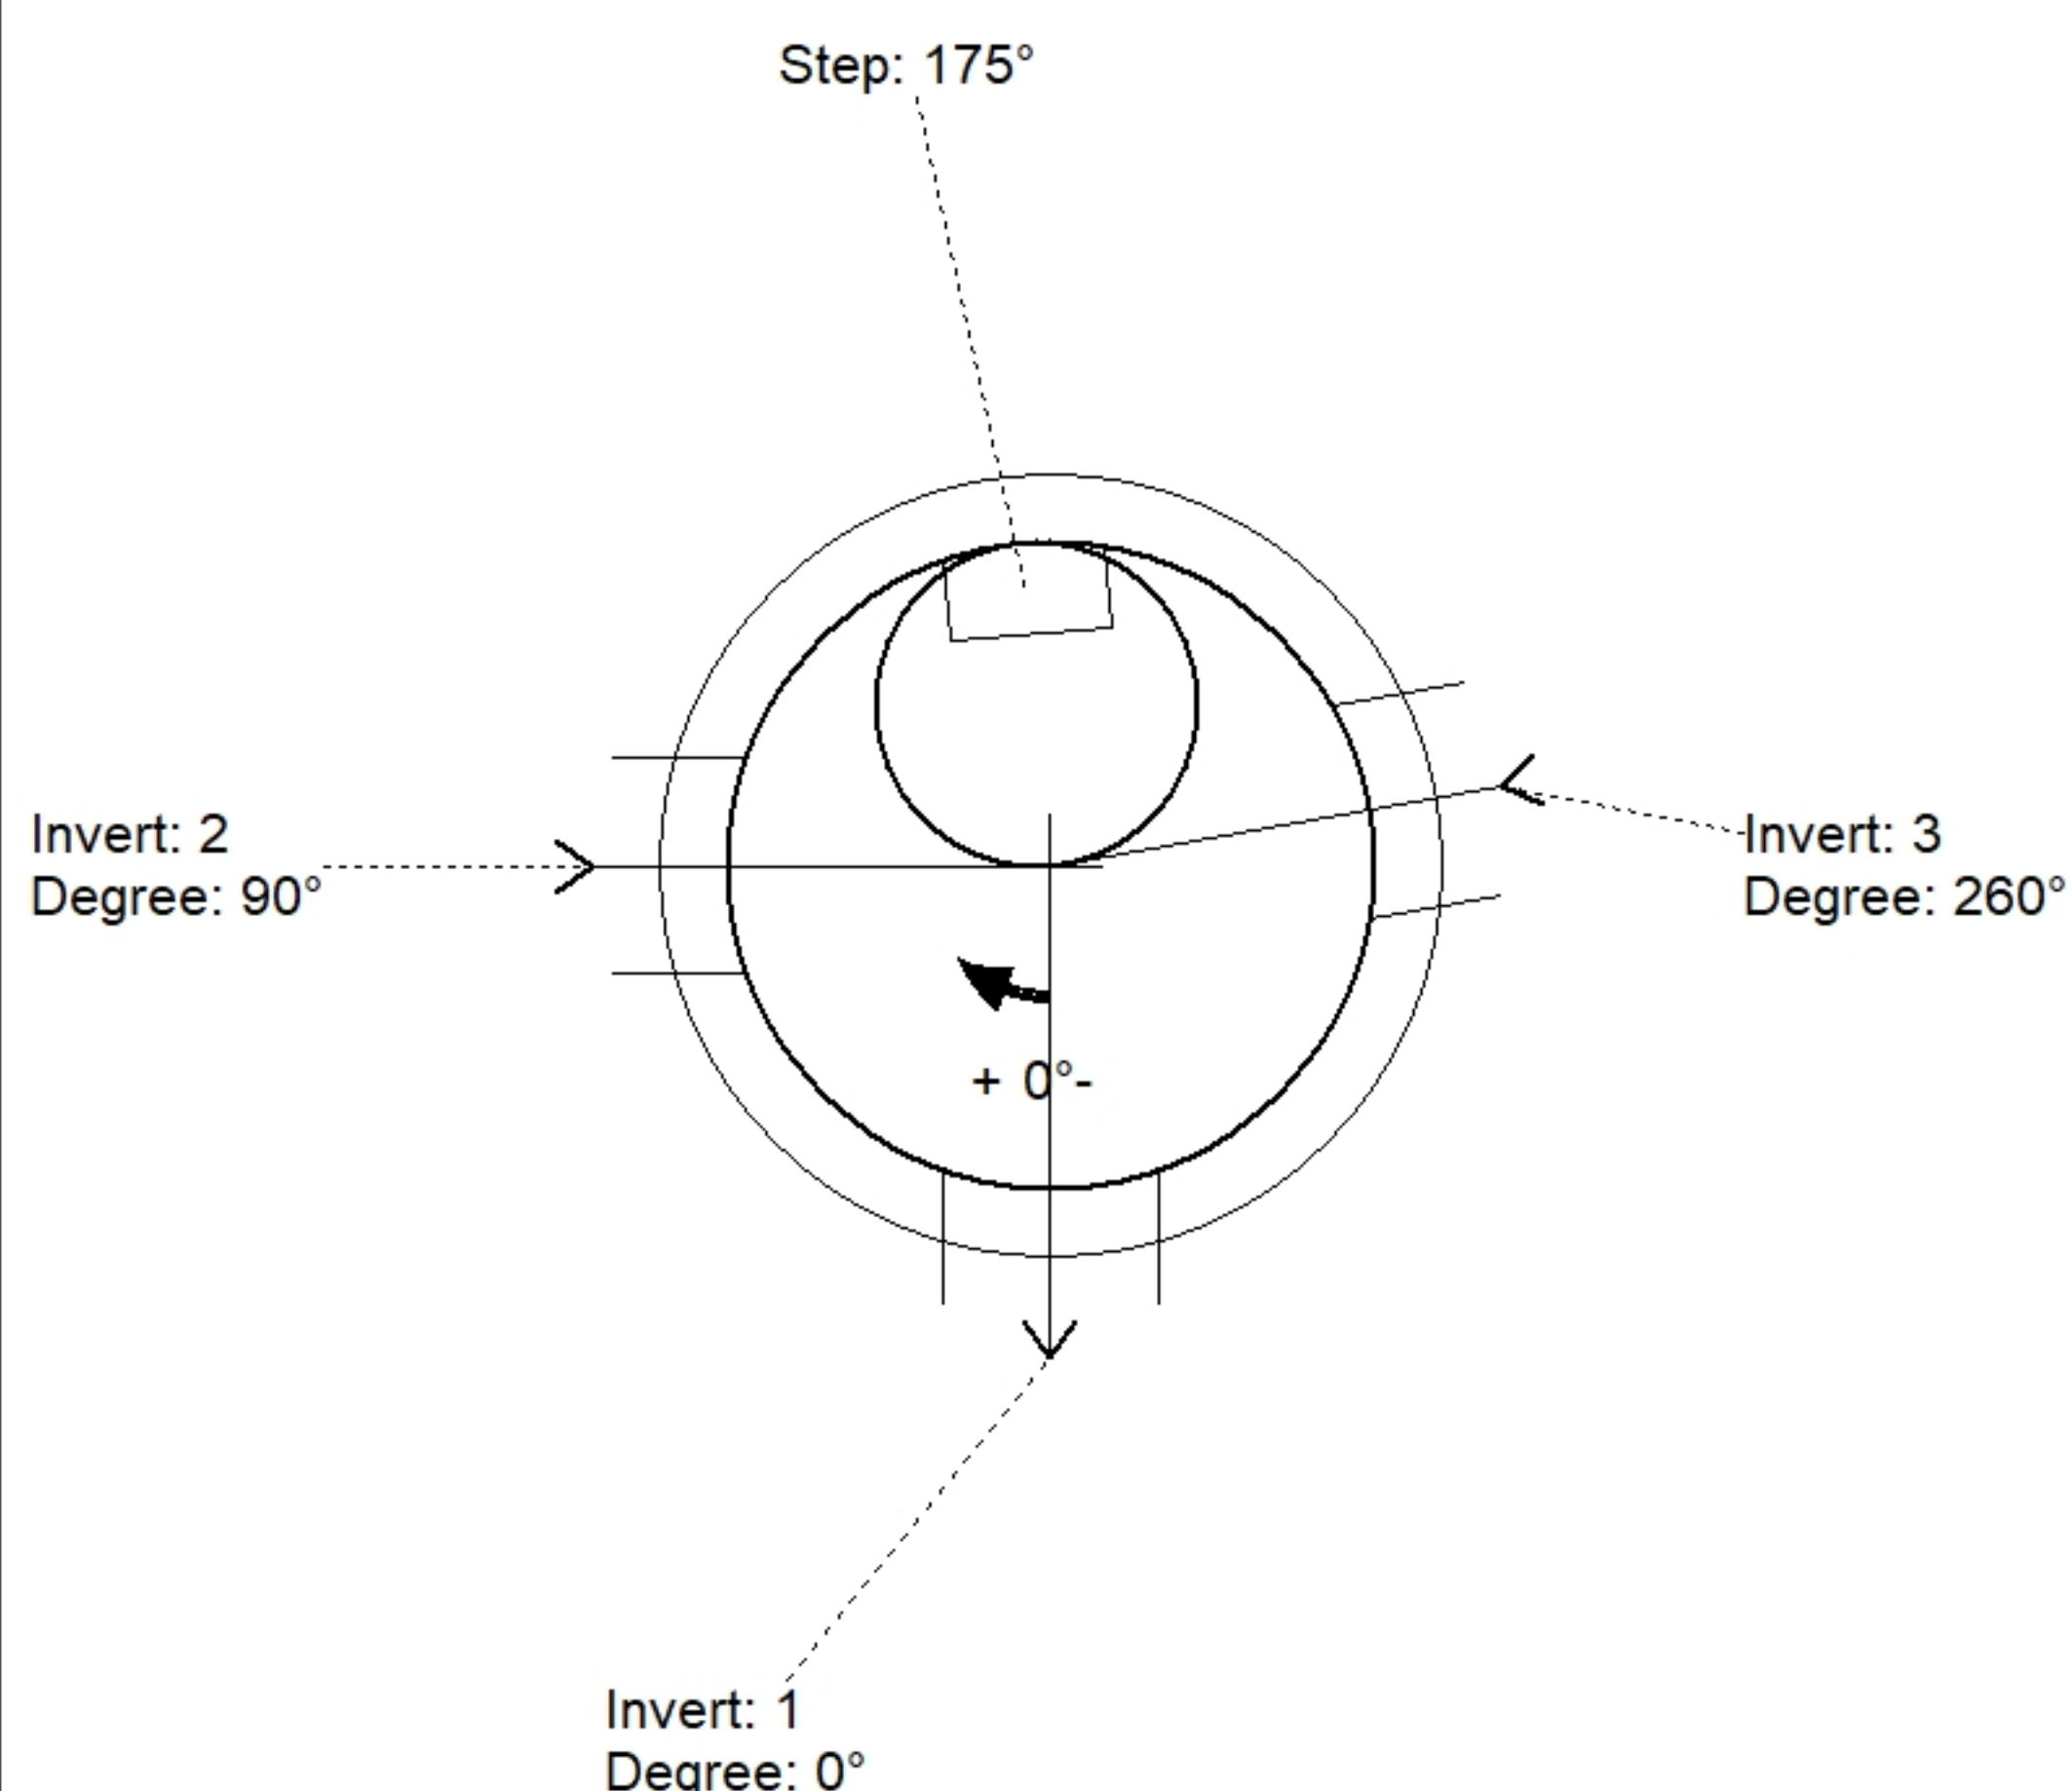

Position	Elev	Angle	Pipe	Pipe OD	Hole	Connector	Up ()	Ref
Rim	544.18'							
Reducer								
Invert 1	536.58'	0°	12" HDPE	14.5"	16"	Hole 16	-1.25"	P1
Invert 2	536.58'	90°	12" HDPE	14.5"	16"	Hole 16	-1.25"	P1
Invert 3	536.58'	260°	12" HDPE	14.5"	16"	Hole 16	-1.25"	P1
Invert 4								
Invert 5								
Invert 6								
Invert 7								
Invert 8								

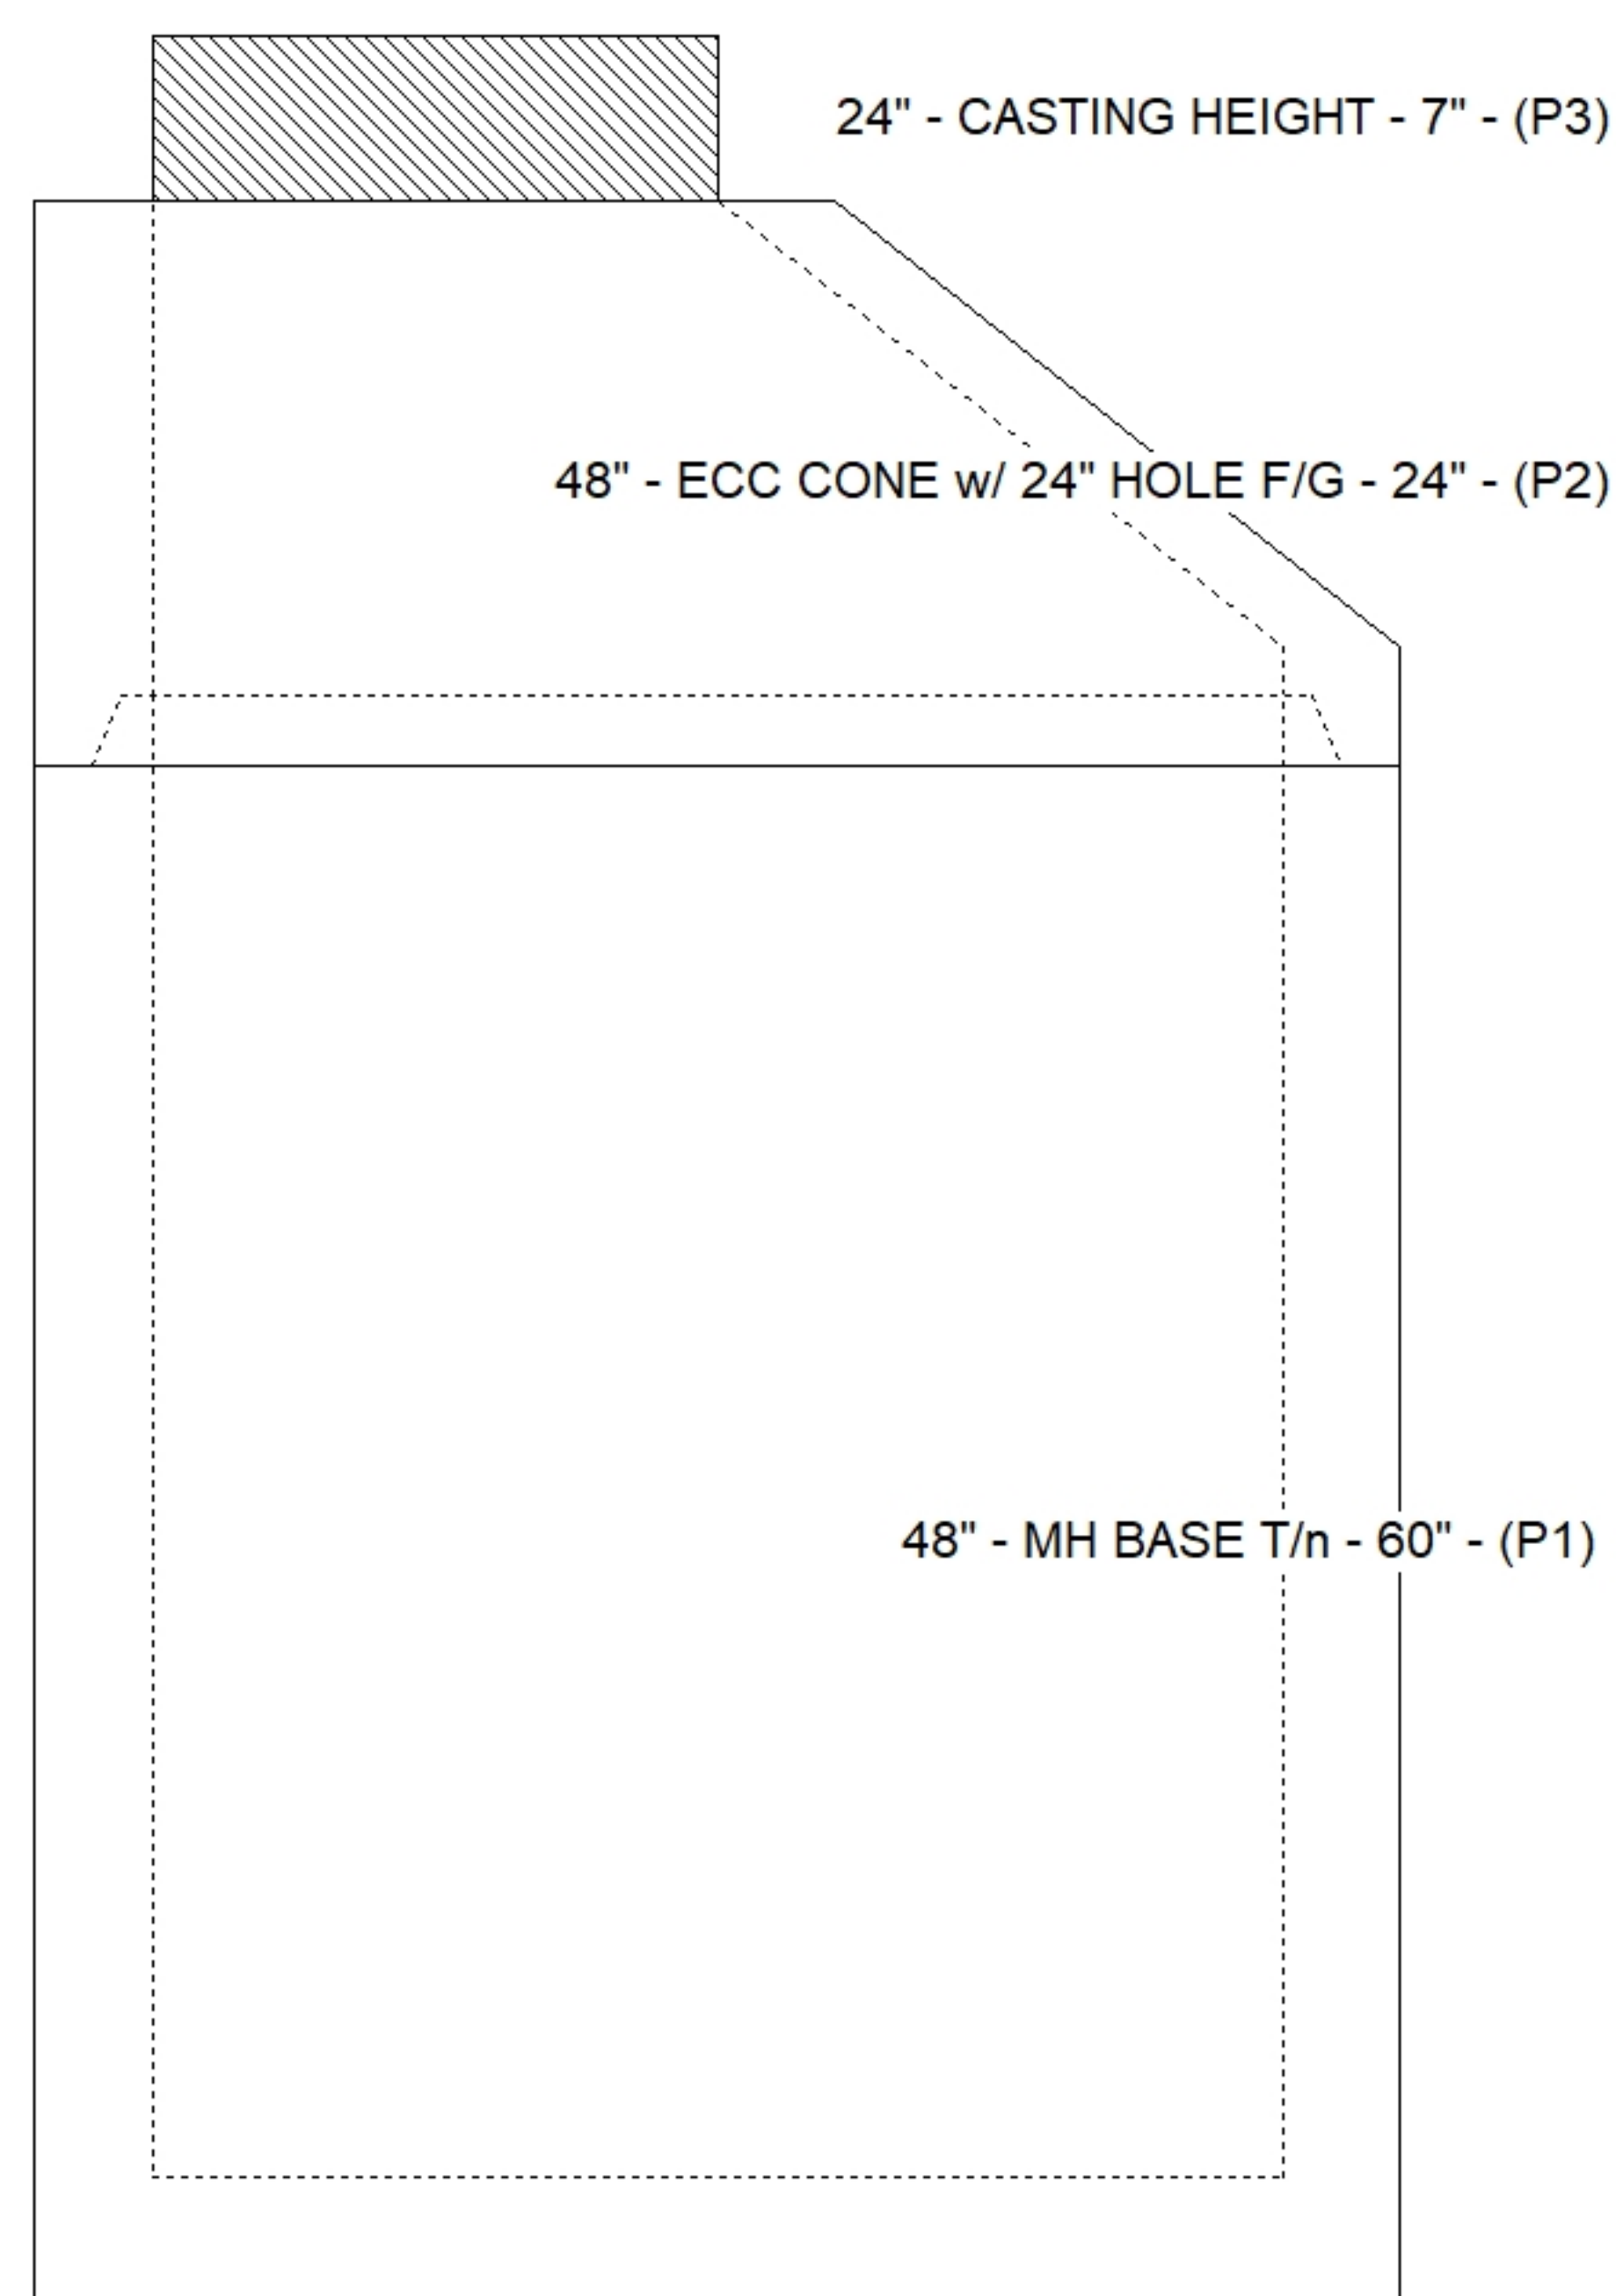

Default - Interior Dimensions

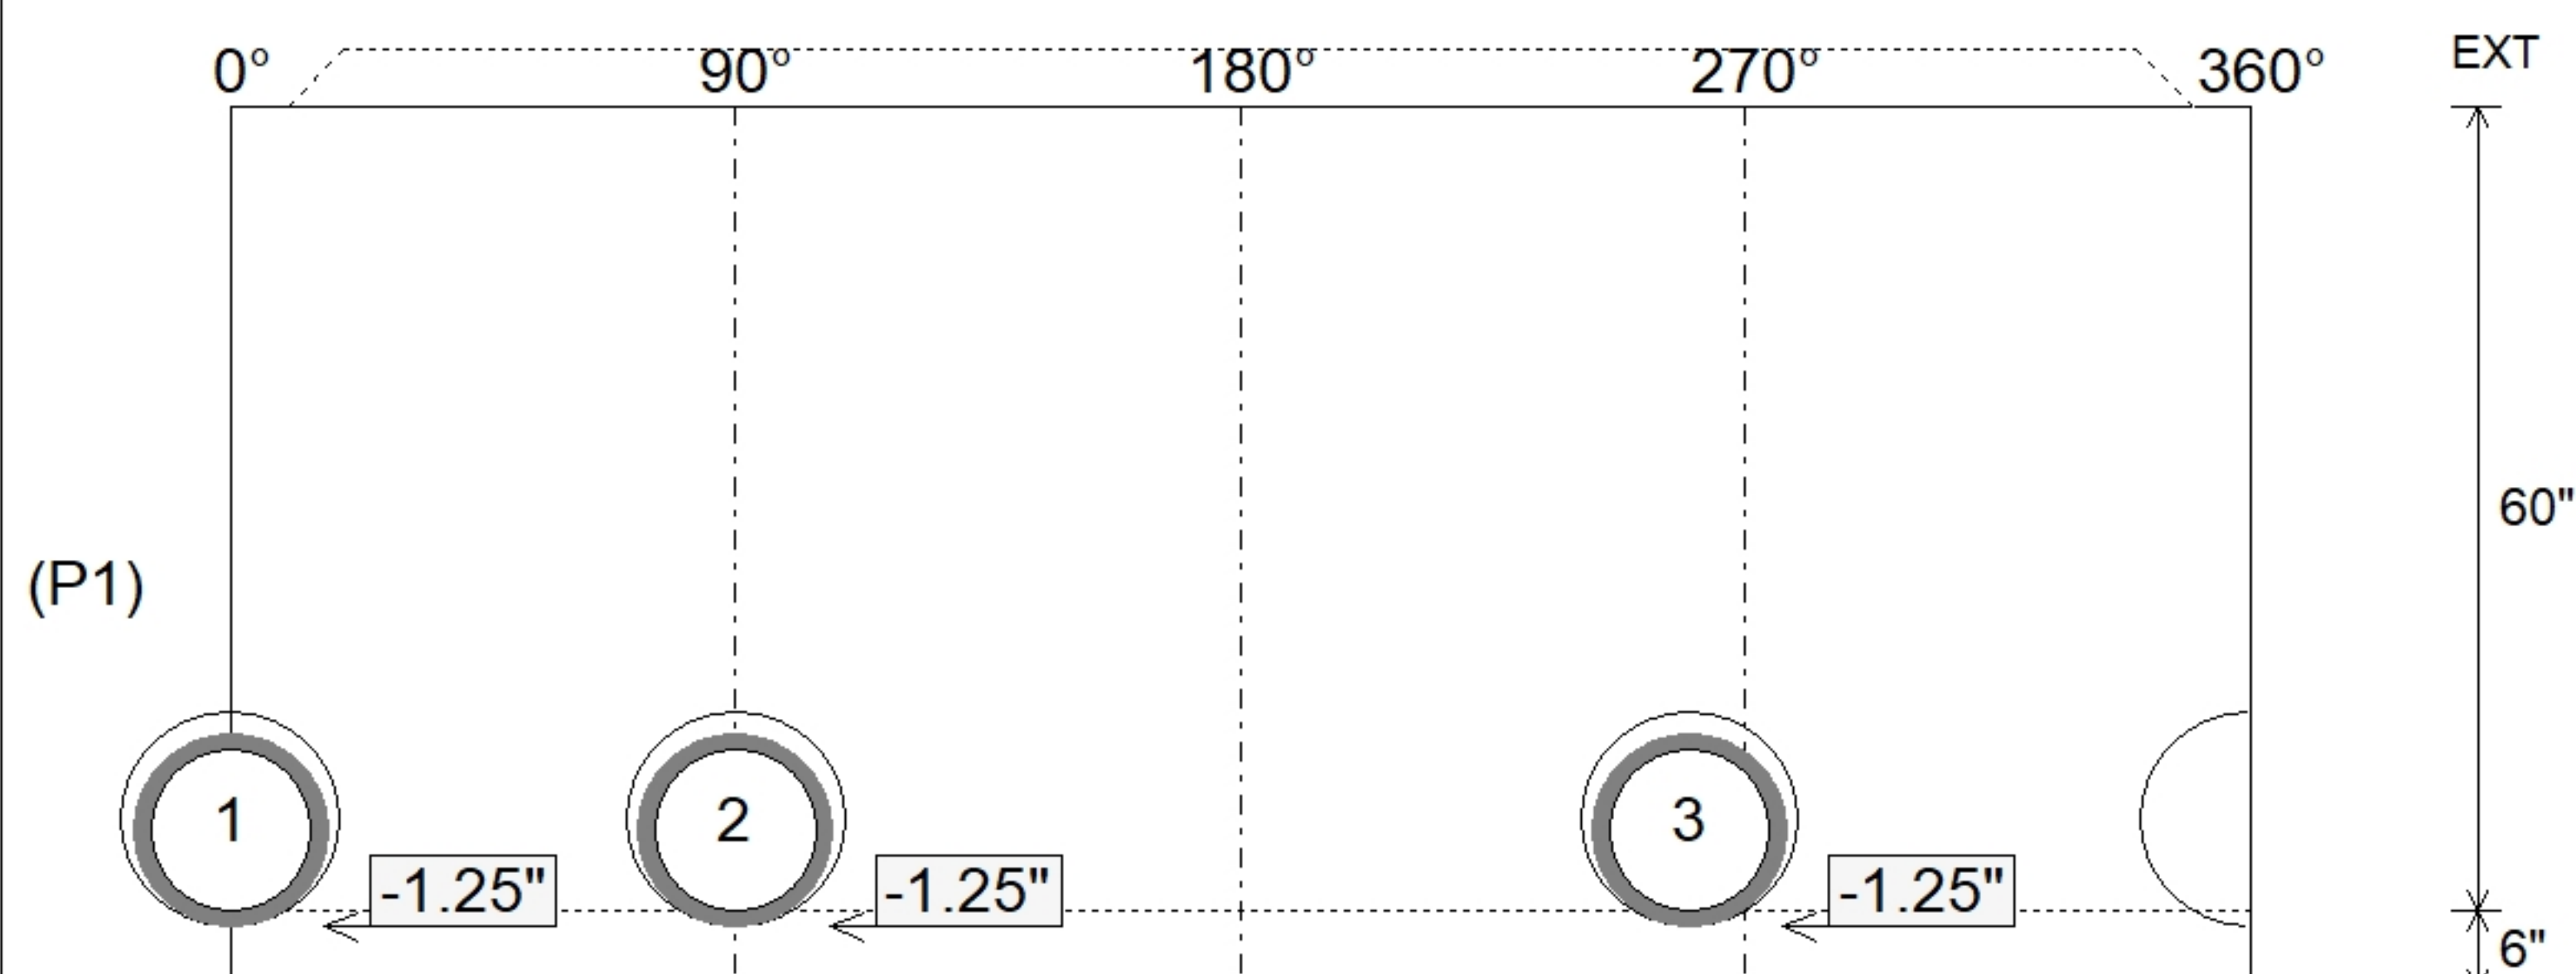

SUBMITTAL
APPROVED BY: