



Floor (Bot): 542.24'
Overall Height: 2.833'
Slack: 0.68"


Structure Total: 1549 lb

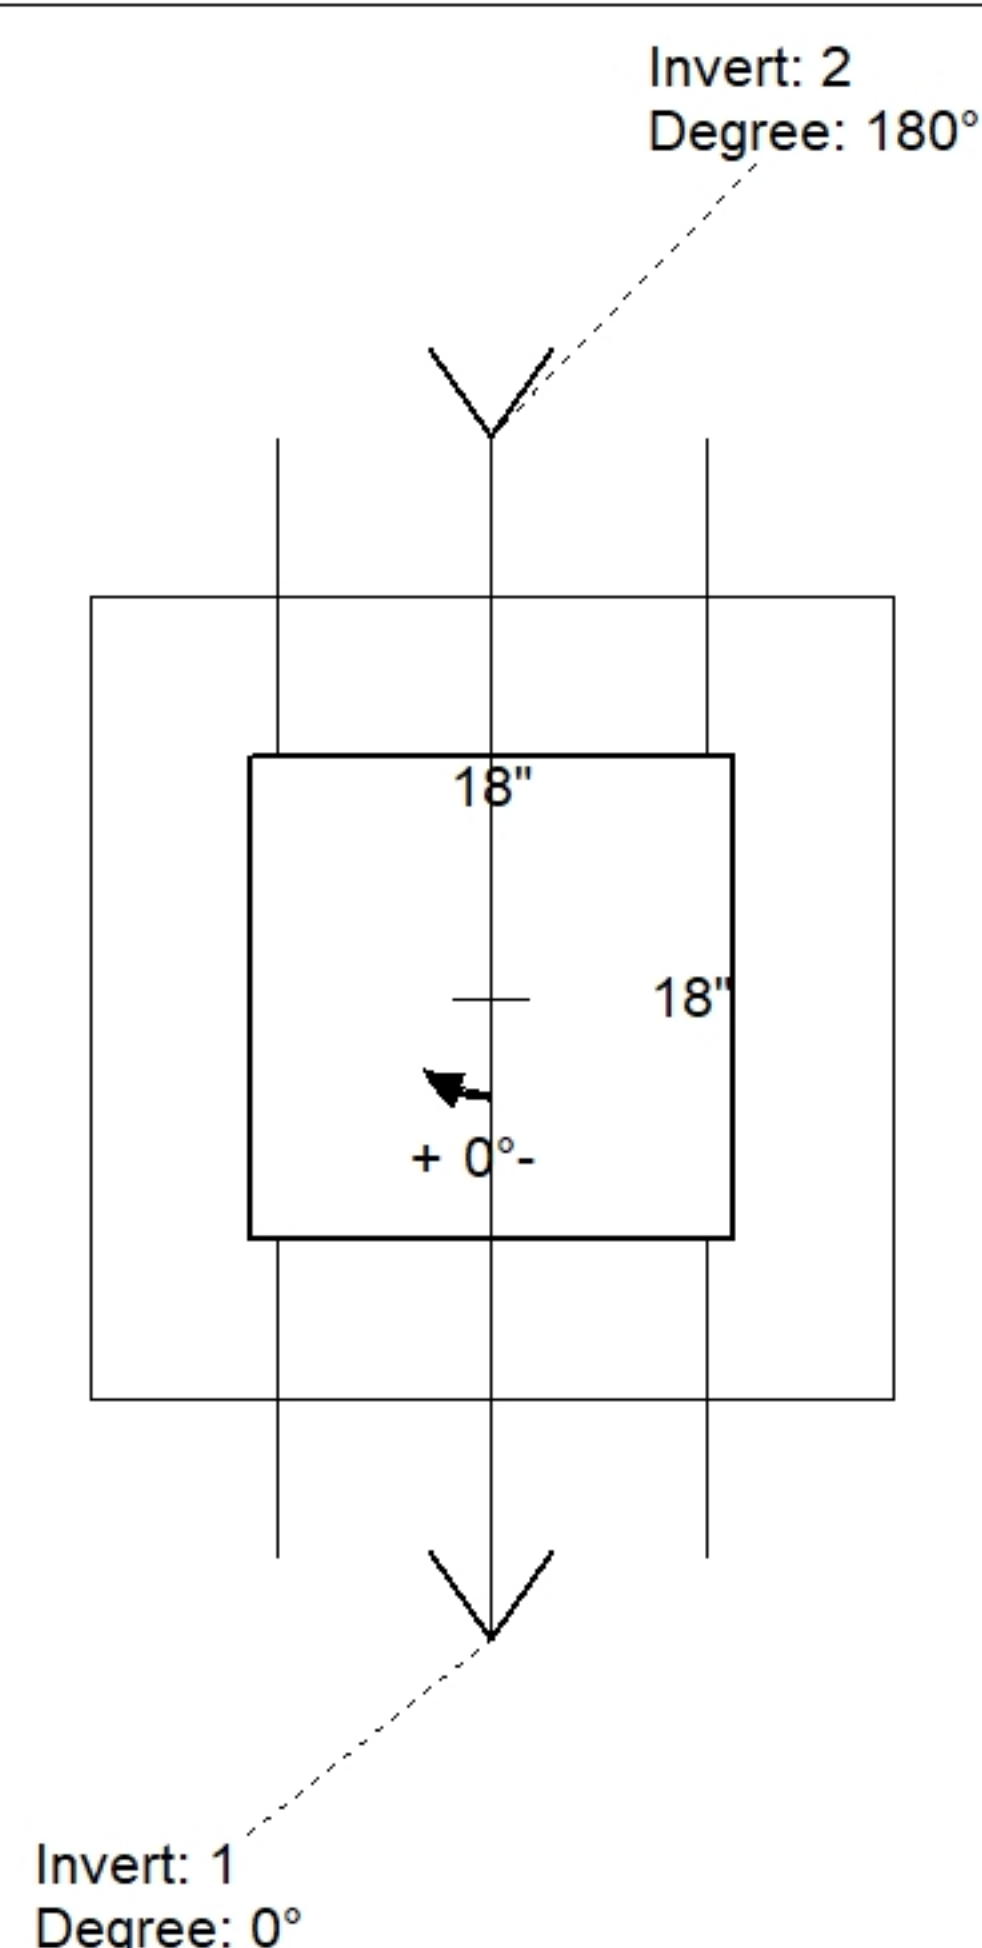

Position	Elev	Angle	Pipe	Pipe OD	Hole	Connector	Up ()	Ref
Rim	545.13'							
Reducer								
Invert 1	542.74'	0°	12" HDPE	14.5"	16"	Hole 16	-1.25"	P1
Invert 2	542.74'	180°	12" HDPE	14.5"	16"	Hole 16	-1.25"	P1
Invert 3								
Invert 4								
Invert 5								
Invert 6								
Invert 7								
Invert 8								

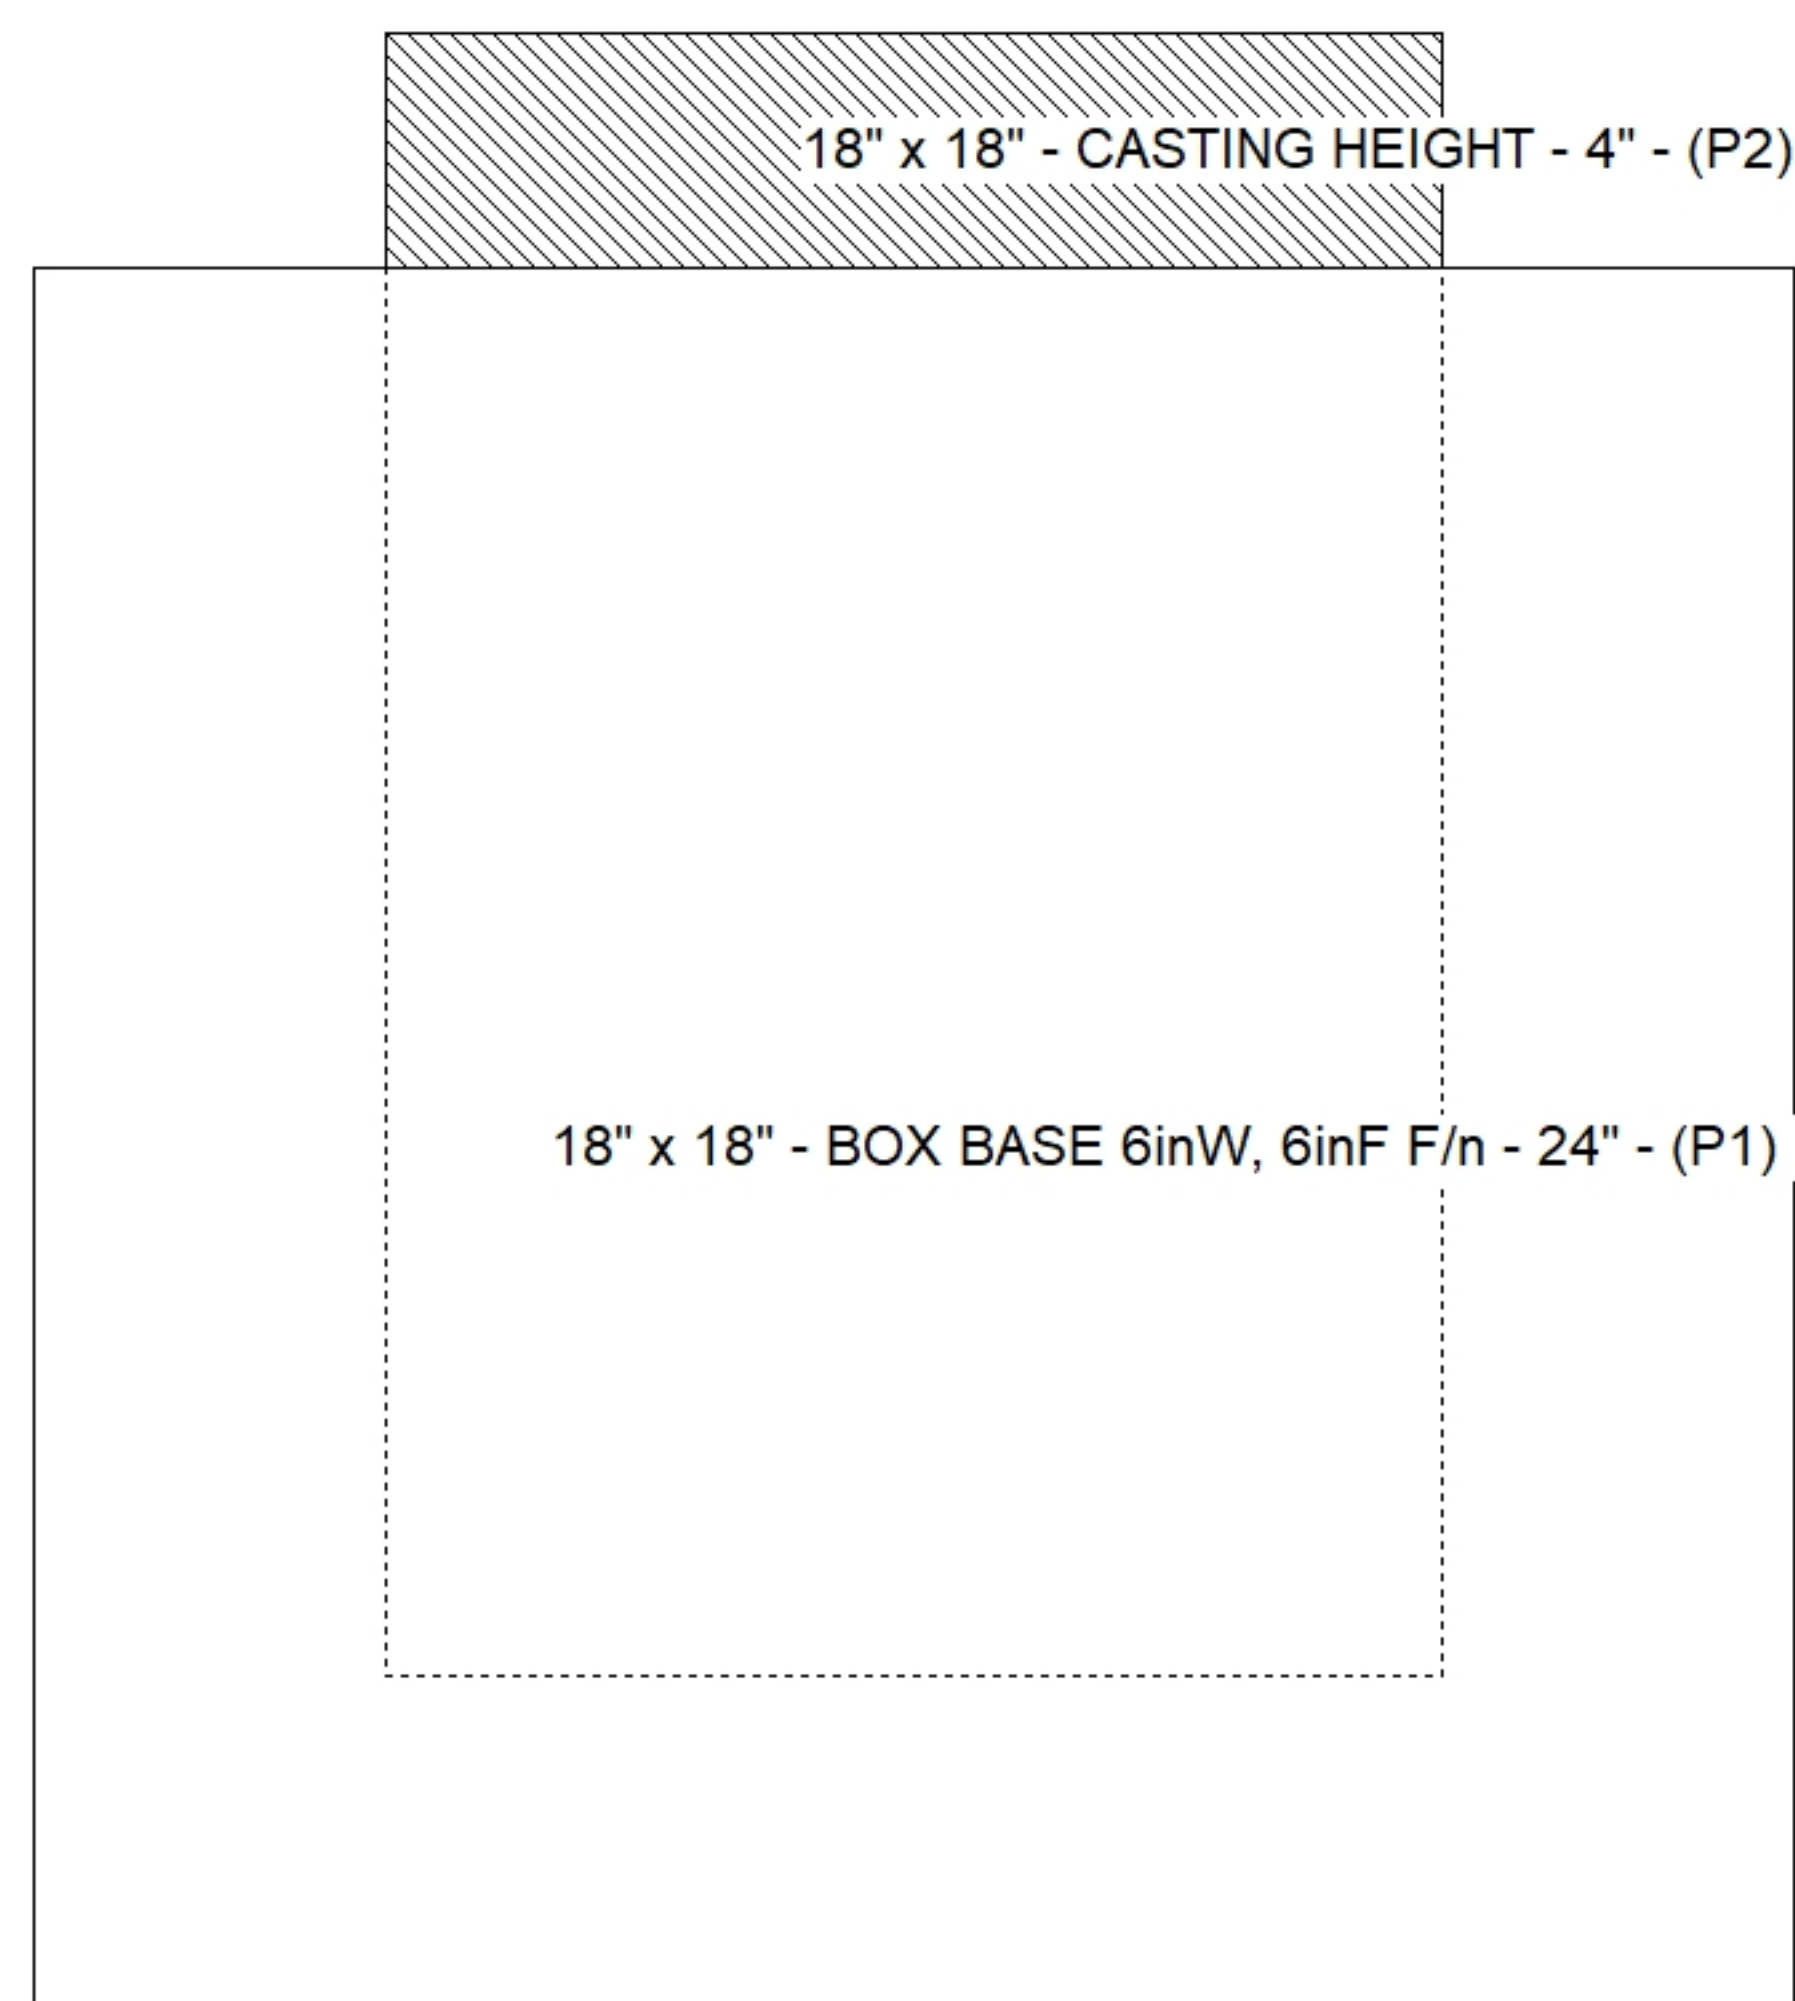

Default - Interior Dimensions

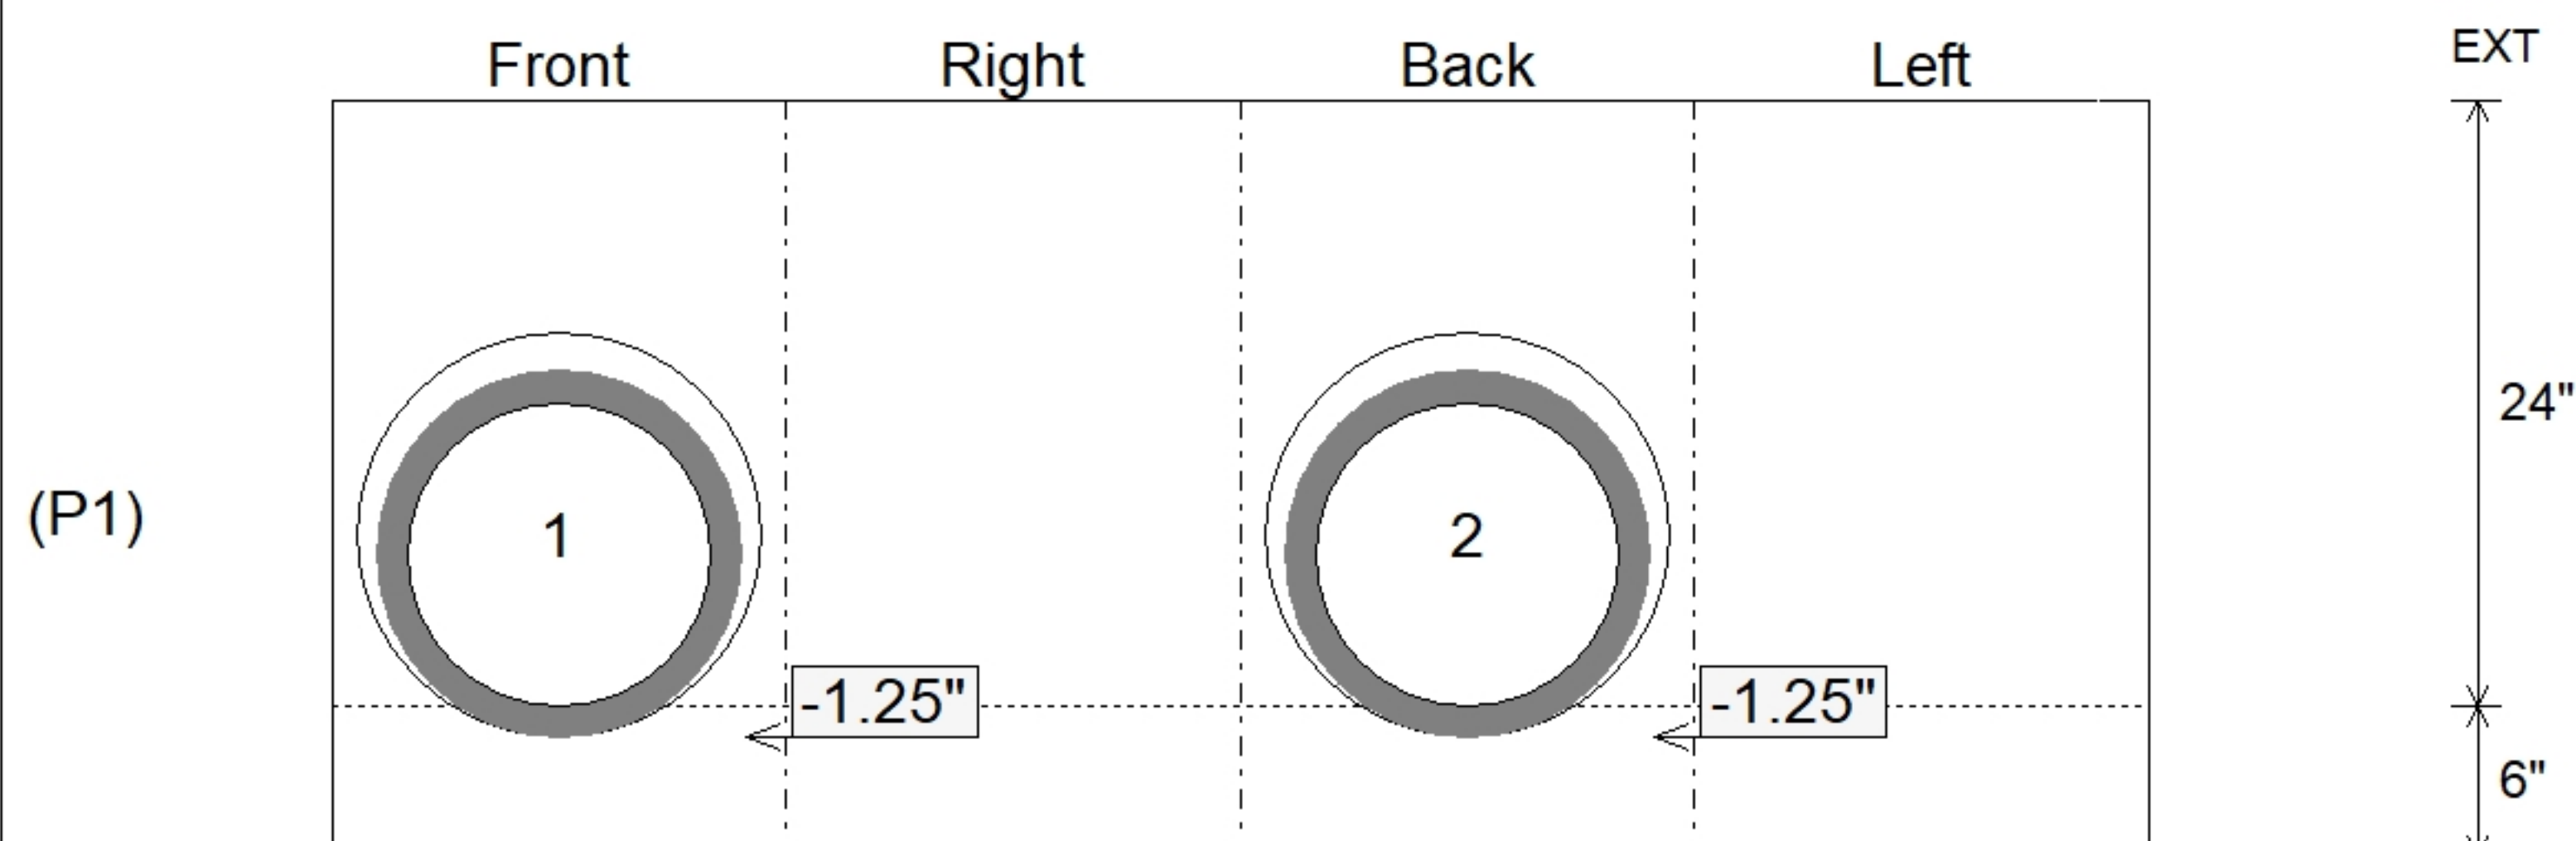

SUBMITTAL
APPROVED BY: