
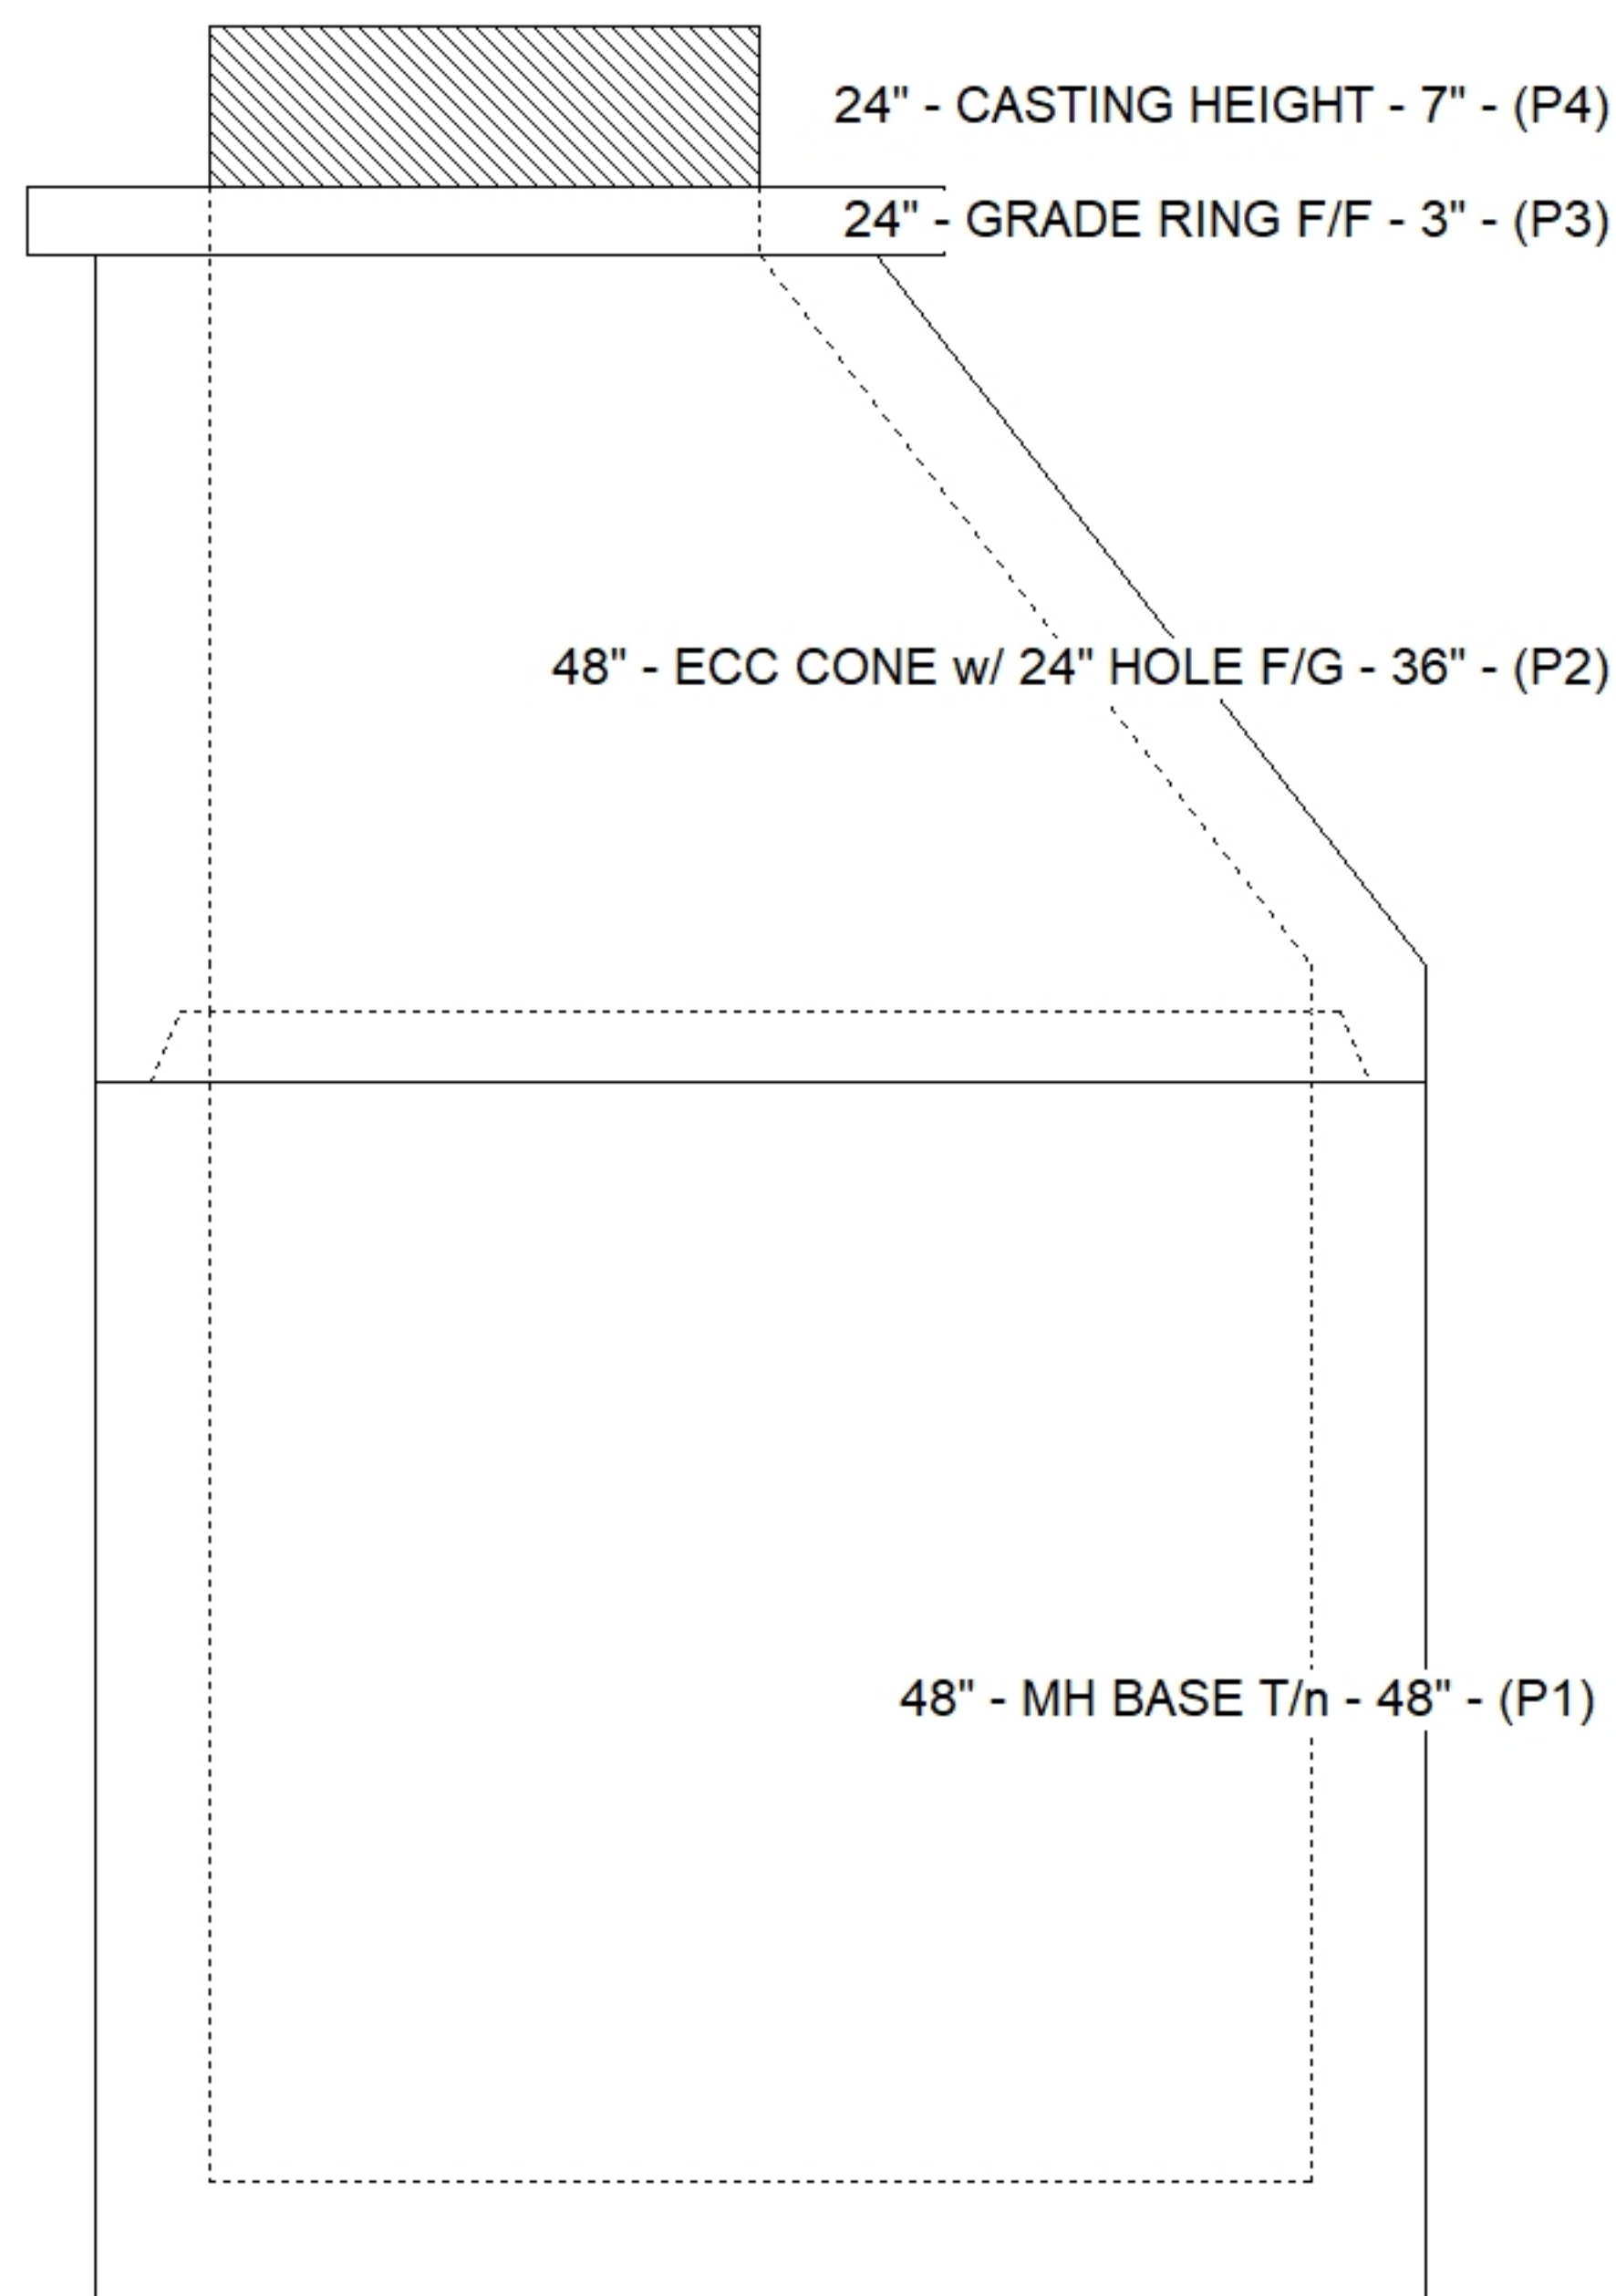


Floor (Bot): 535.64'
Overall Height: 8.333'
Slack: 0.32"


0 lb
202 lb
3000 lb
4512 lb
255 lb
0 lb
0 lb
0 lb
0 lb

Structure Total: 7969 lb

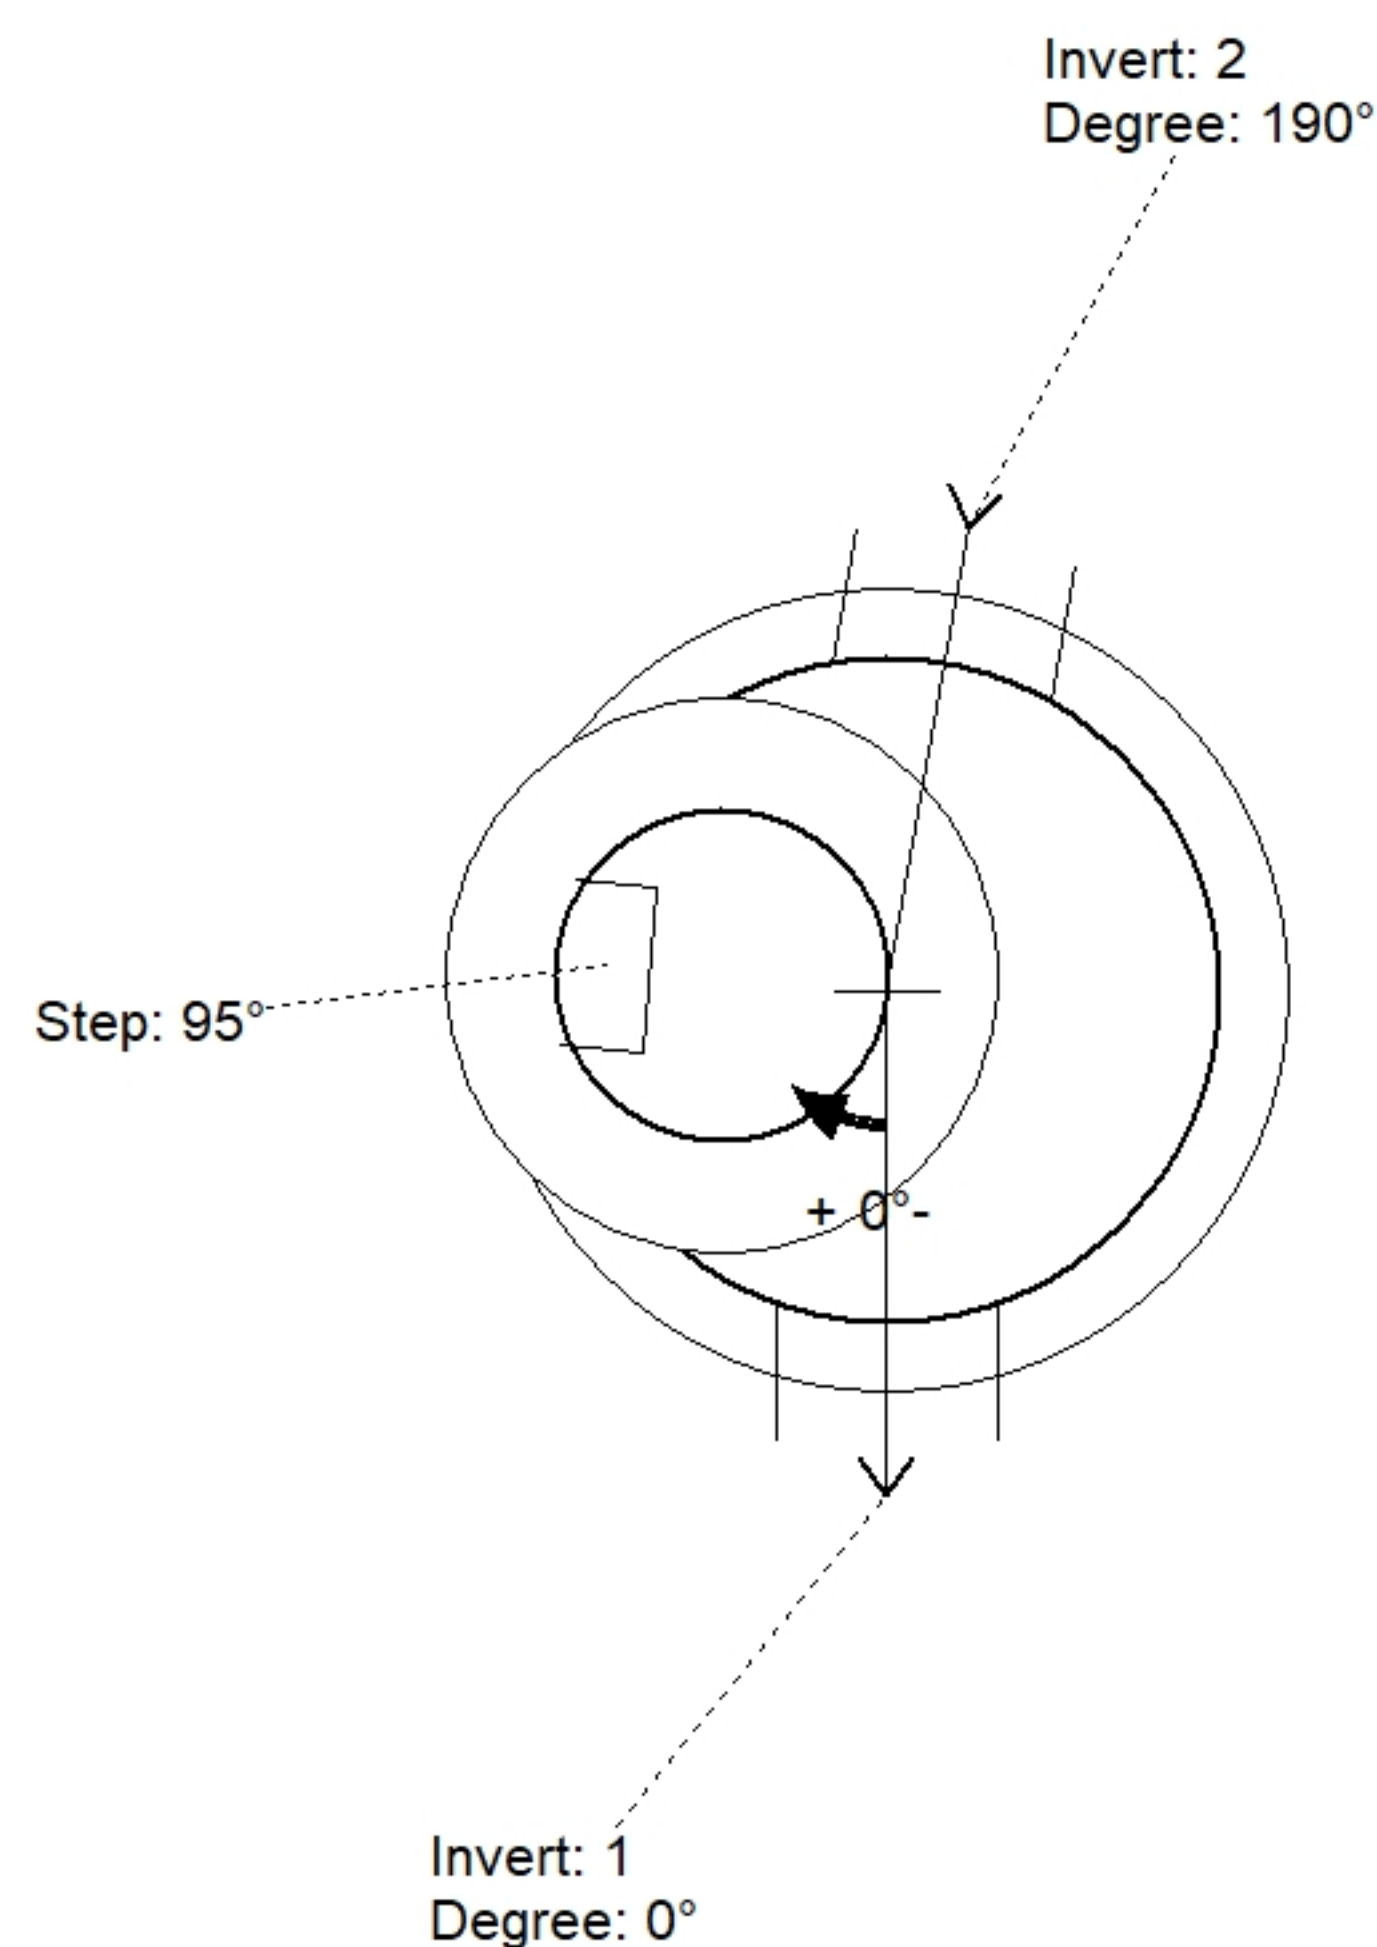

Position	Elev	Angle	Pipe	Pipe OD	Hole	Connector	Up (↓)	Ref
Rim	544'							
Reducer								
Invert 1	536.14'	0°	12" HDPE	14.5"	16"	Hole 16	-1.25"	P1
Invert 2	536.14'	190°	12" HDPE	14.5"	16"	Hole 16	-1.25"	P1
Invert 3								
Invert 4								
Invert 5								
Invert 6								
Invert 7								
Invert 8								

Default - Interior Dimensions

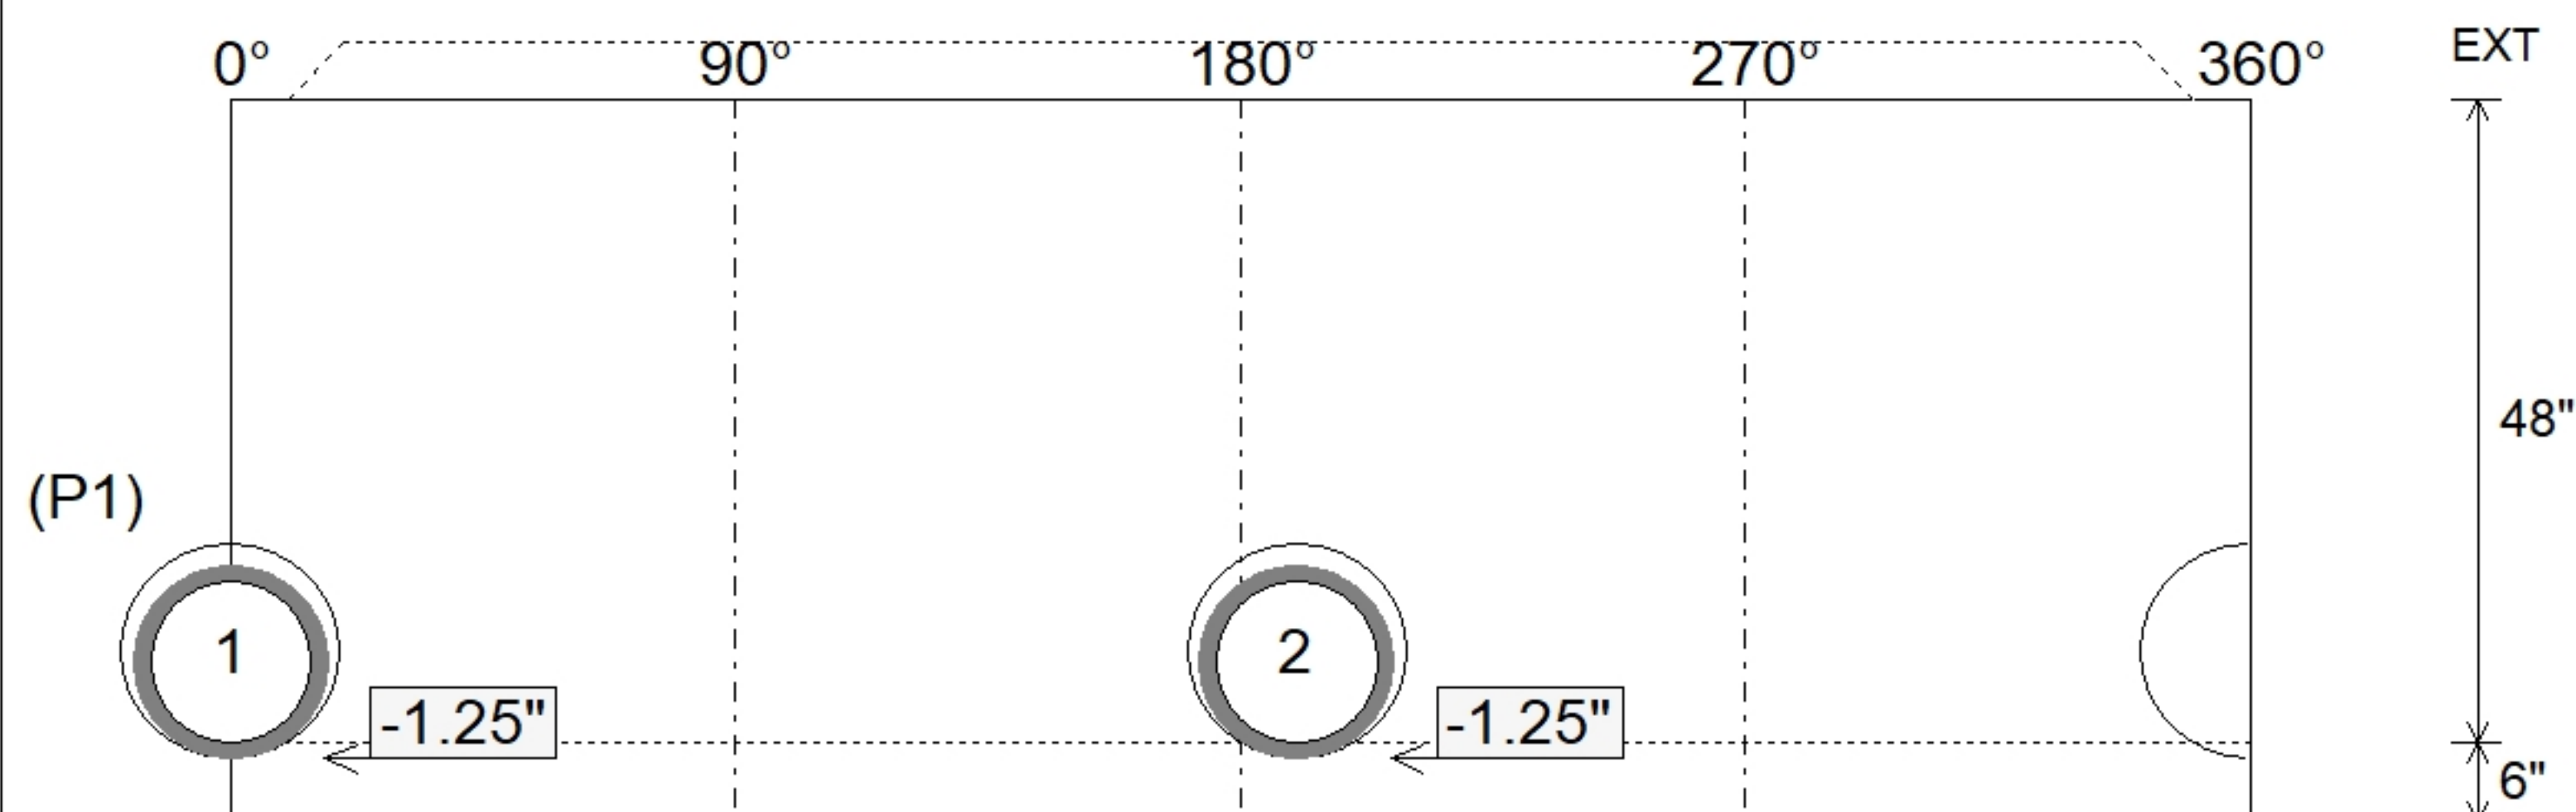

SUBMITTAL
APPROVED BY: