

BOX BASE 8inW, 8inF, Variable Ht F/n

Structure Notes:

PLAN LABEL: 2



1. HOE 518 F/G PROVIDED BY ICAST.
2. PER ASTM C913 SPECIFICATIONS.
3. CONCRETE = 4,000 PSI AT 28 DAYS.
4. NO INVERT CHANNEL.
5. REINFORCING PER ASTM A615 (GRADE 60).

- WALLS (As .12) #5 BARS AT 12" C.C.E.W.
- FLOOR (As .12) #5 BARS AT 12" C.C.E.W.


Rim: 460.63' Rim to Invert: 3' Slack: 0" Sump: 0" Step Position:

[illegible]

UPSIDE-DOWN VIEW (int. dimensions)

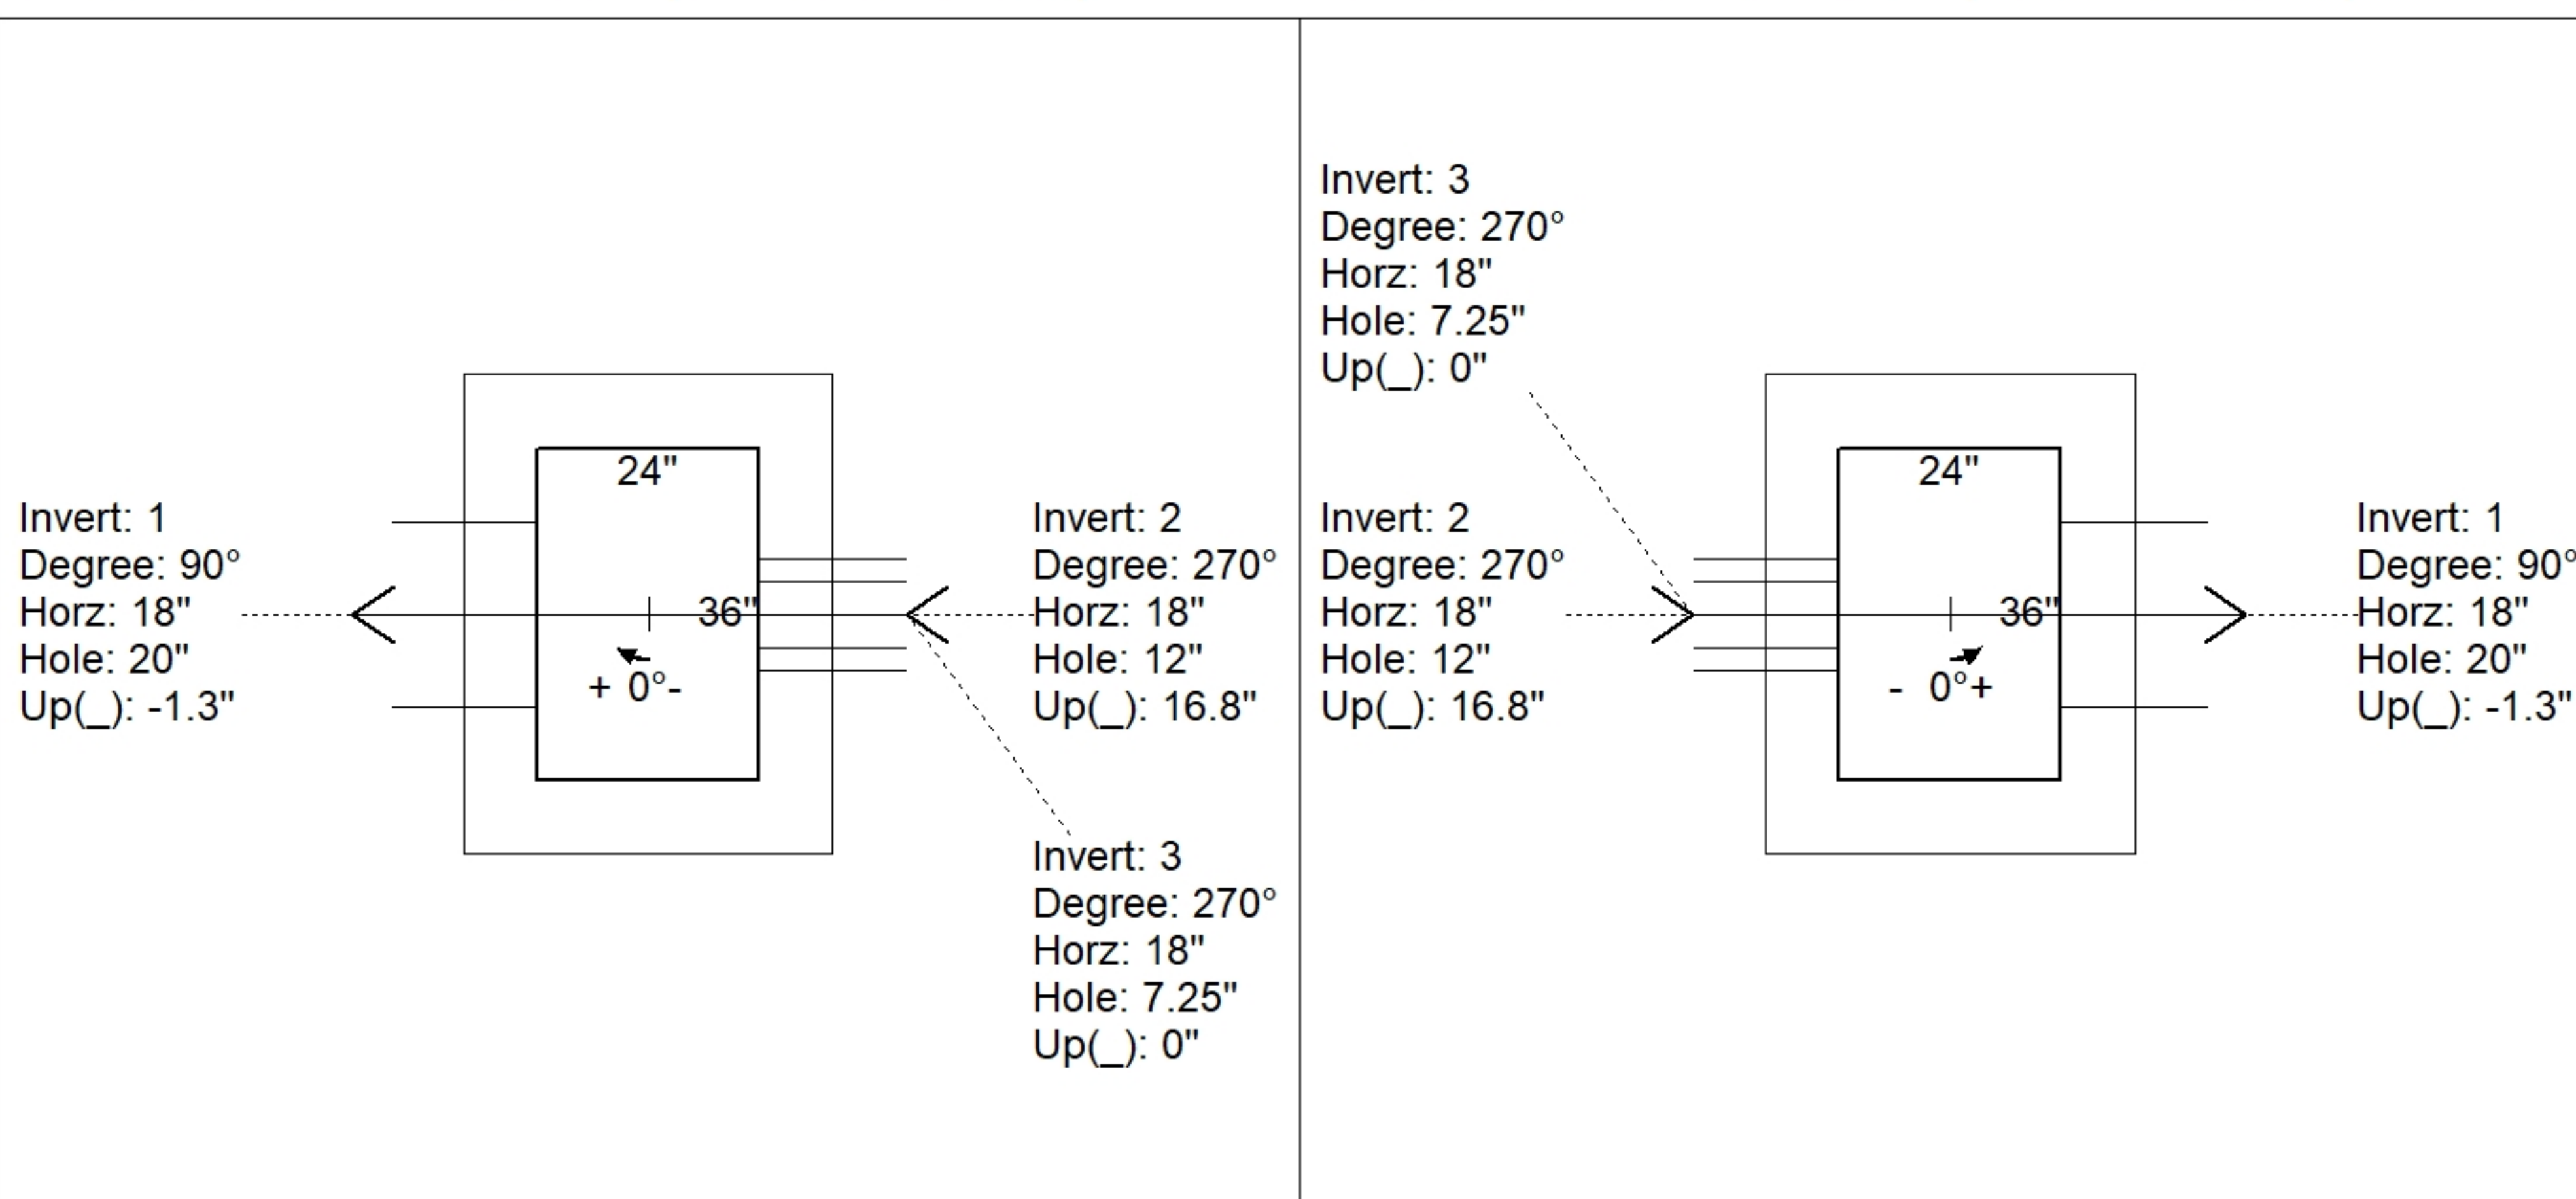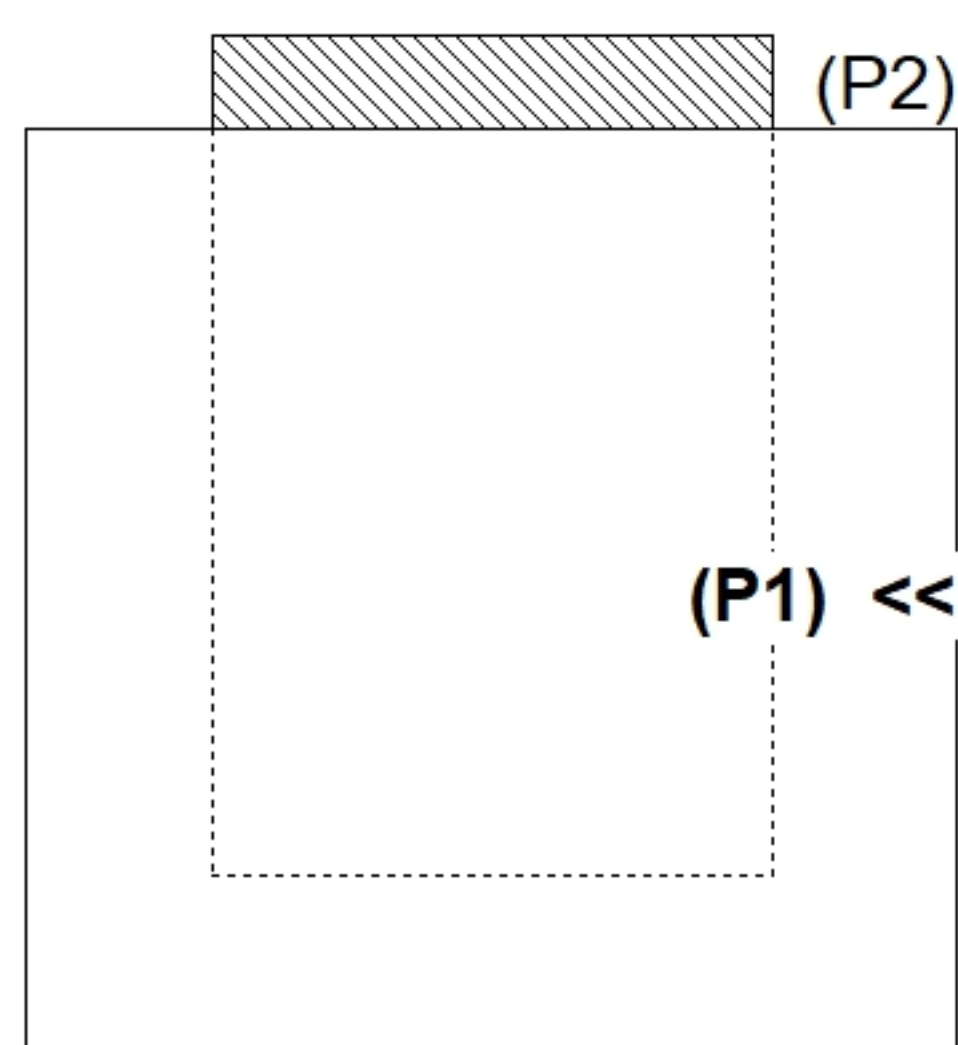

INSIDE WALL DIMENSIONS

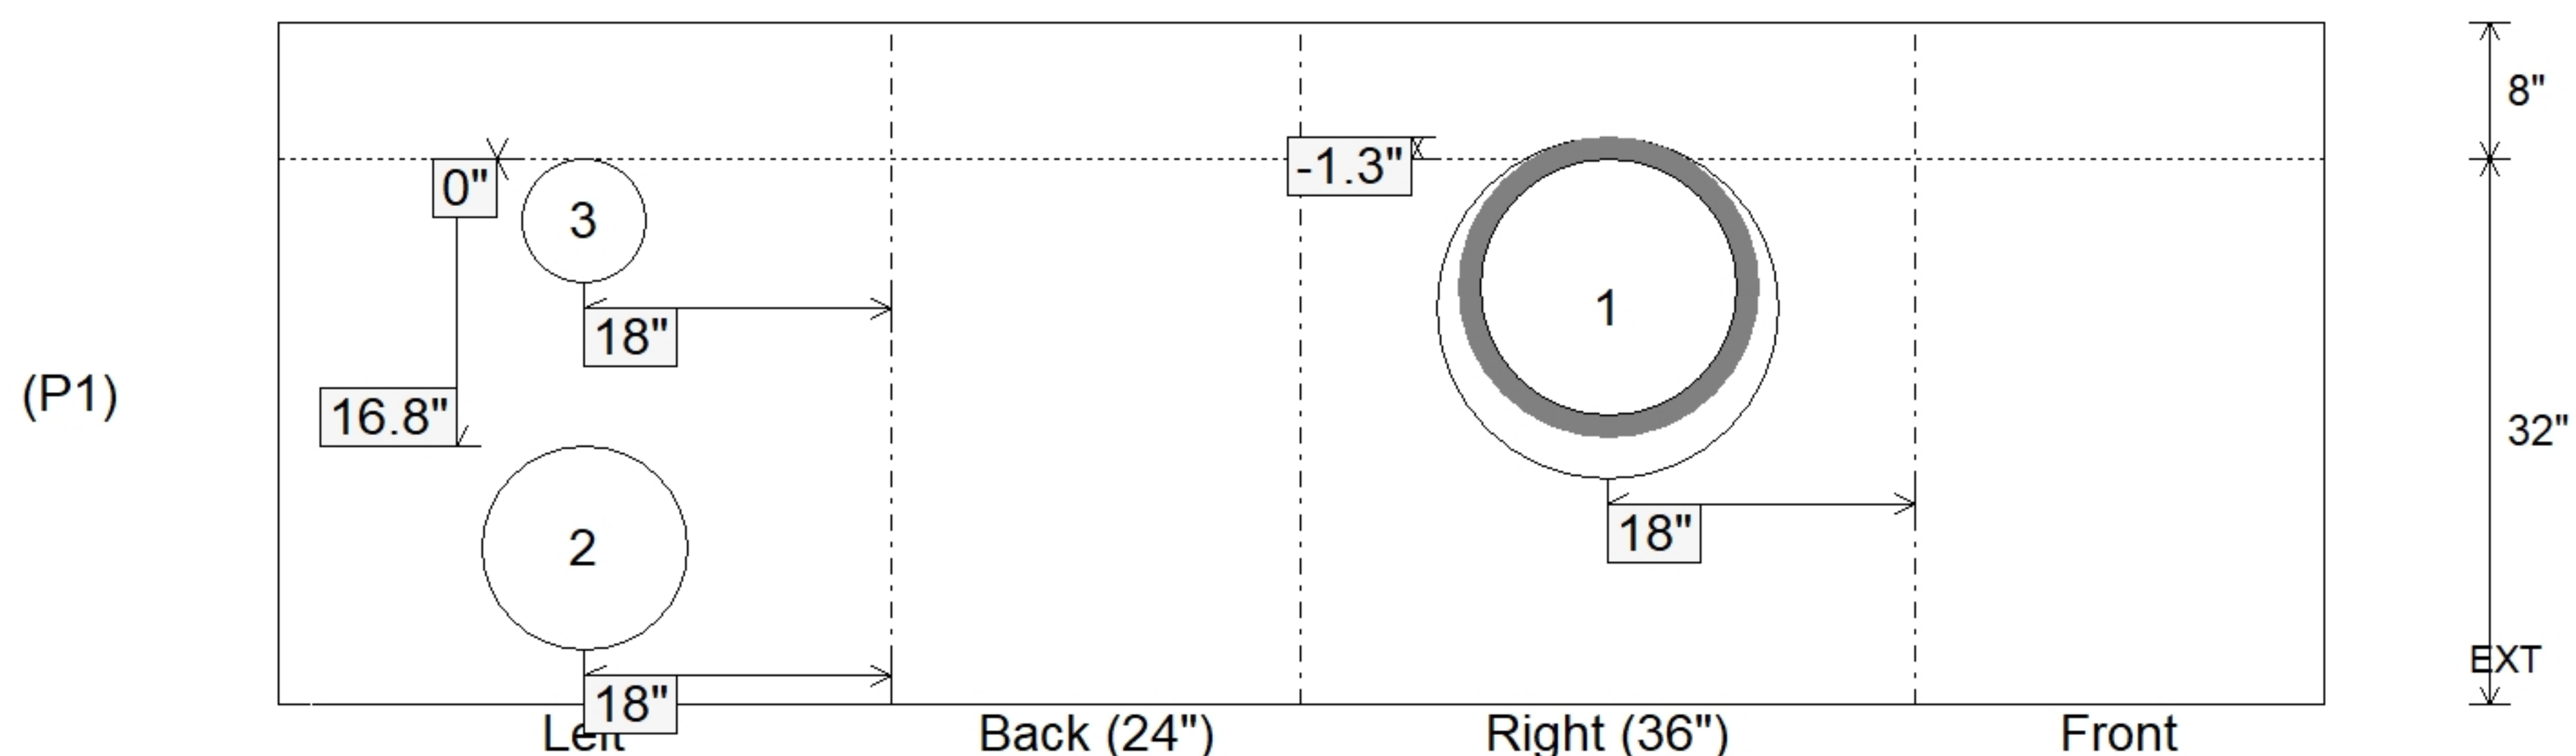

Weight (Net): 4347 lb
Volume (Net): 1.11cu.yd