





Floor (Bot): 456.963'
Overall Height: 3.667'
Slack: 0"


Structure Total: 4701 lb

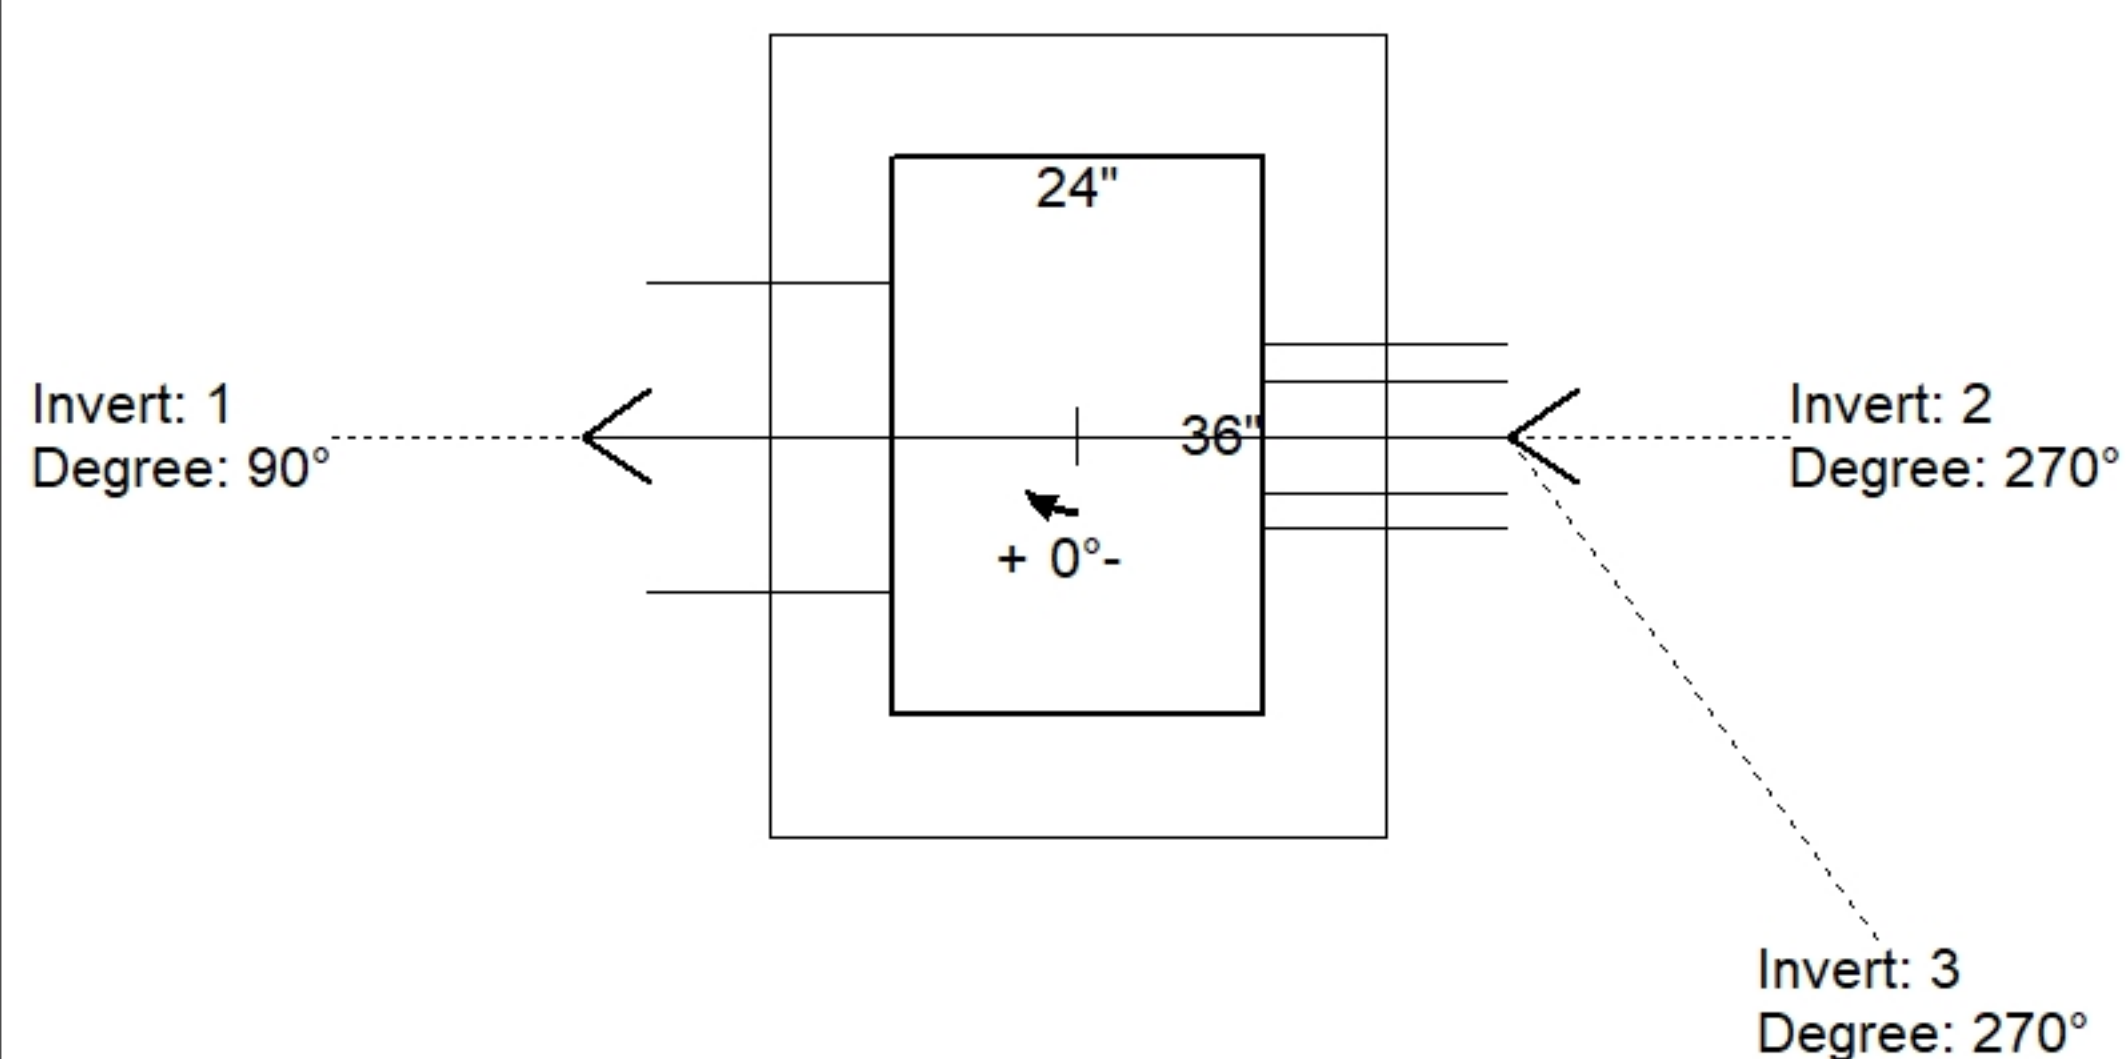

Position	Elev	Angle	Pipe	Pipe OD	Hole	Connector	Up (_)	Ref
Rim	460.63'							
Reducer								
Invert 1	457.63'	90°	15" HDPE	17.6"	20"	Hole 20	-1.3"	P1
Invert 2	459.03'	270°	12" Orifice	12"	12"	Orifice 12"	16.8"	P1
Invert 3	457.63'	270°	7.25" Orifice	7.25"	7.25"	Orifice 7.25"	0"	P1
Invert 4								
Invert 5								
Invert 6								
Invert 7								
Invert 8								

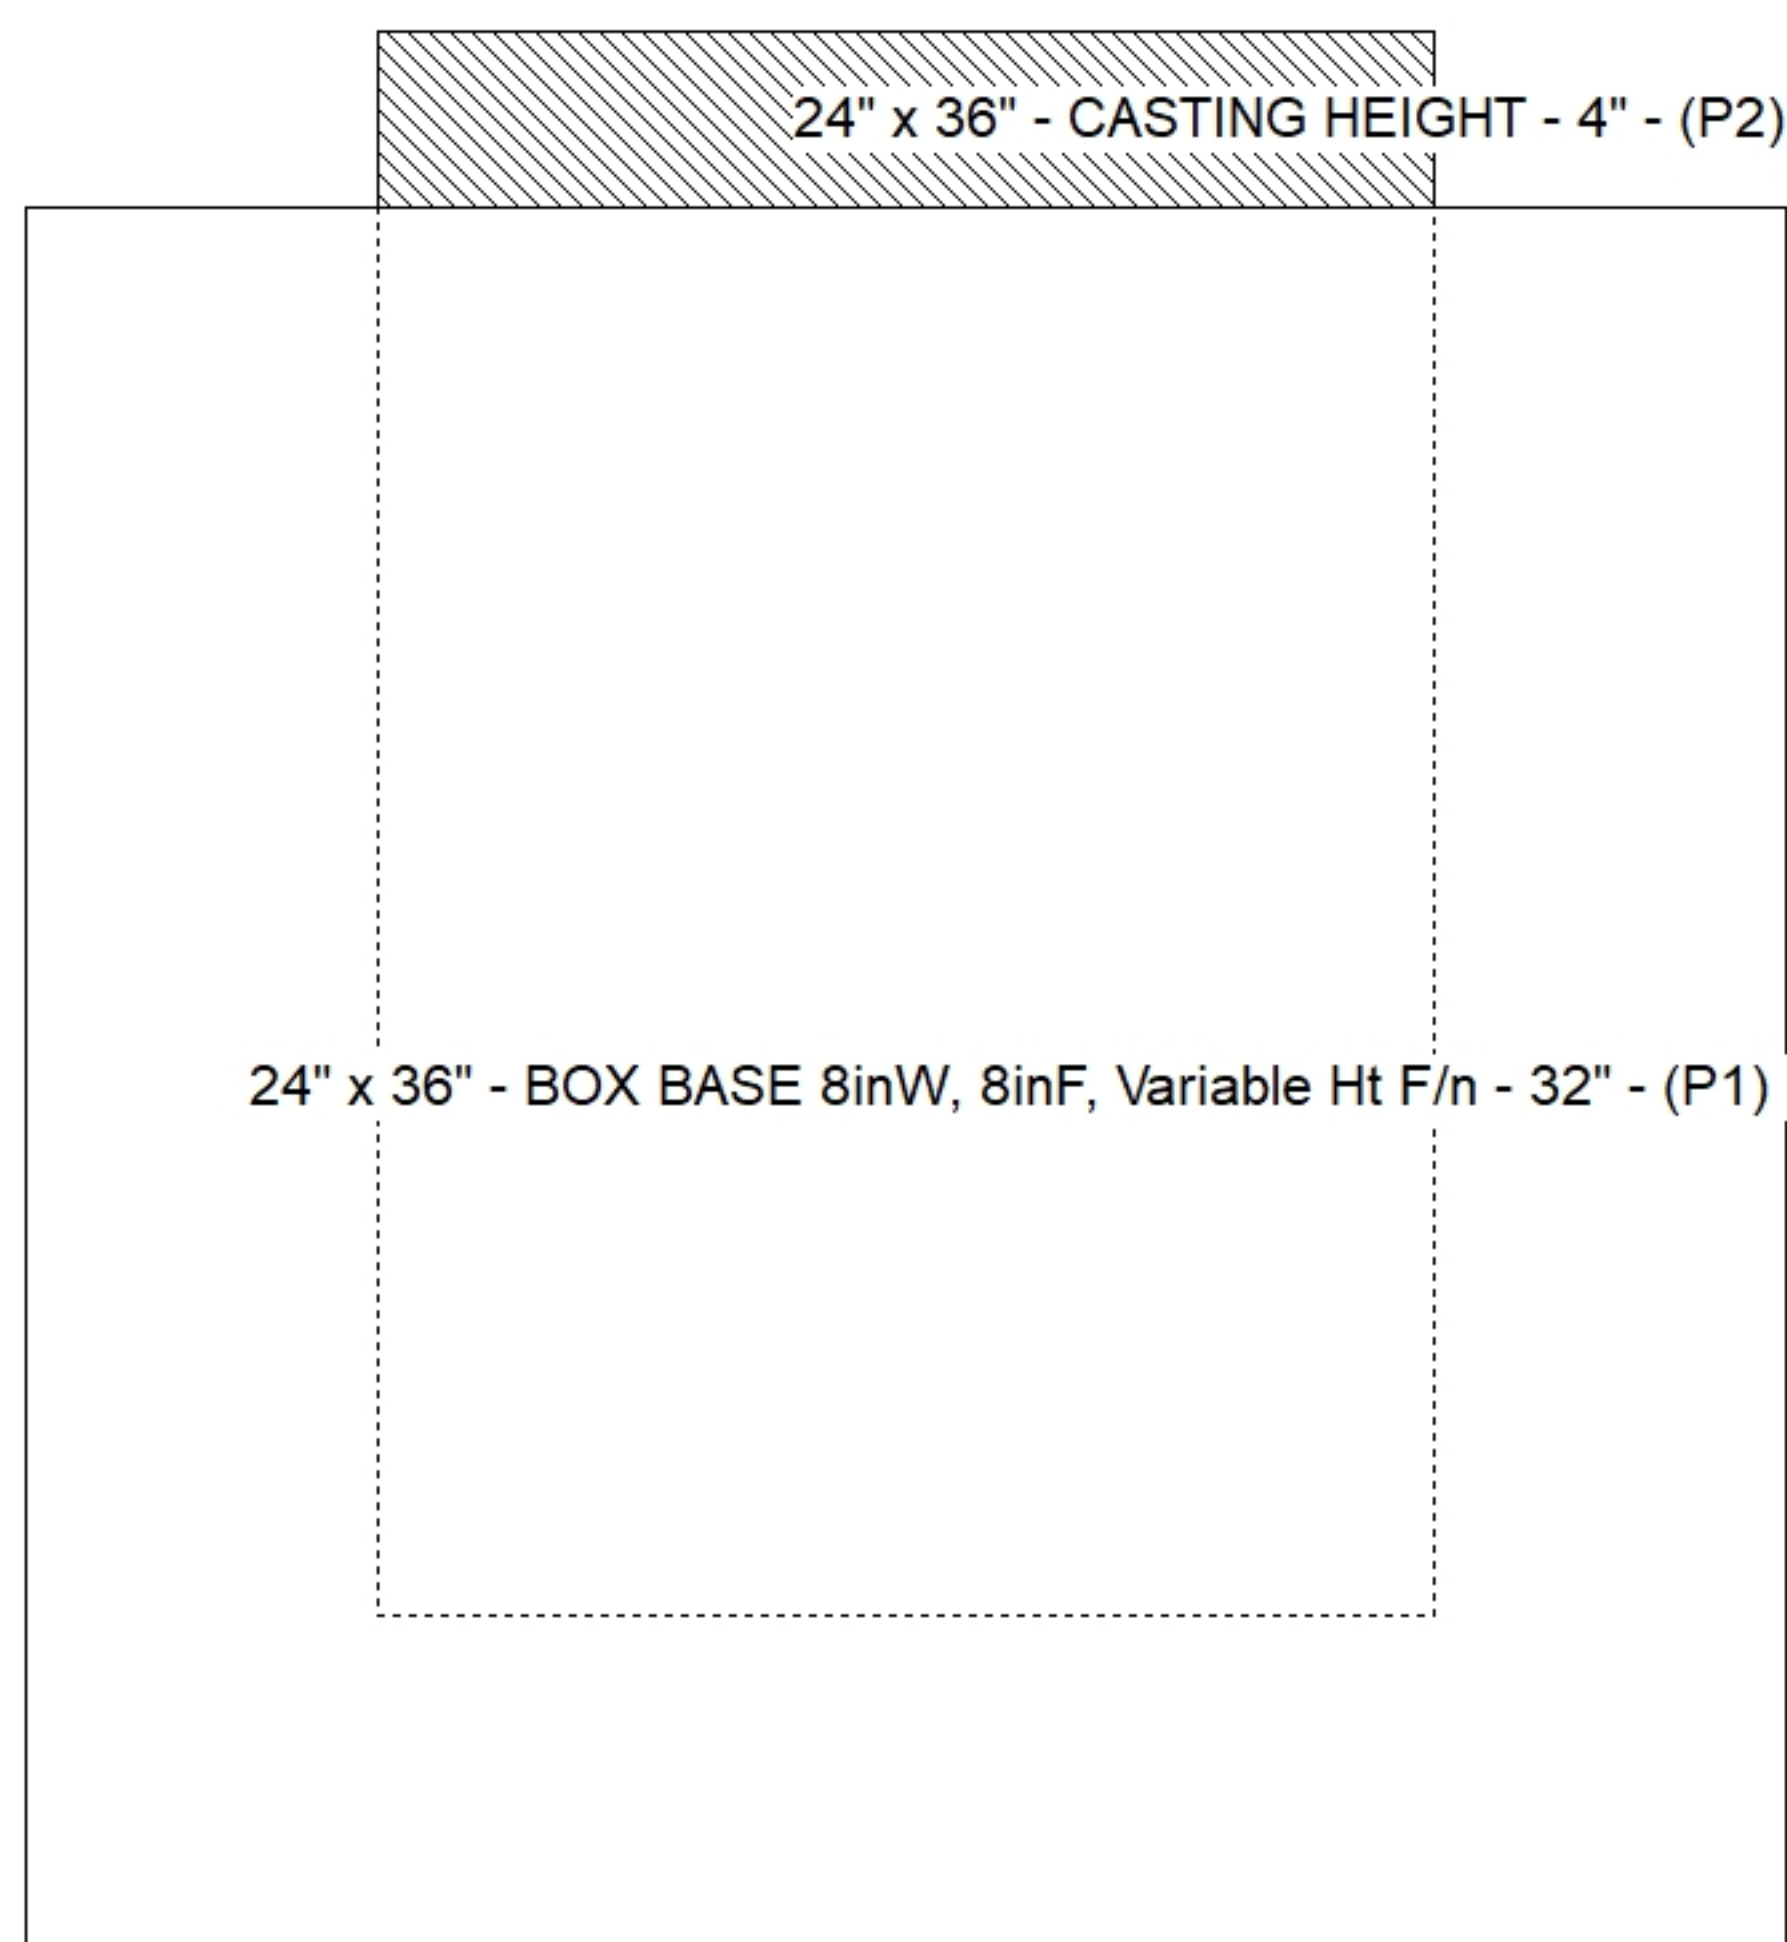

Default - Interior Dimensions

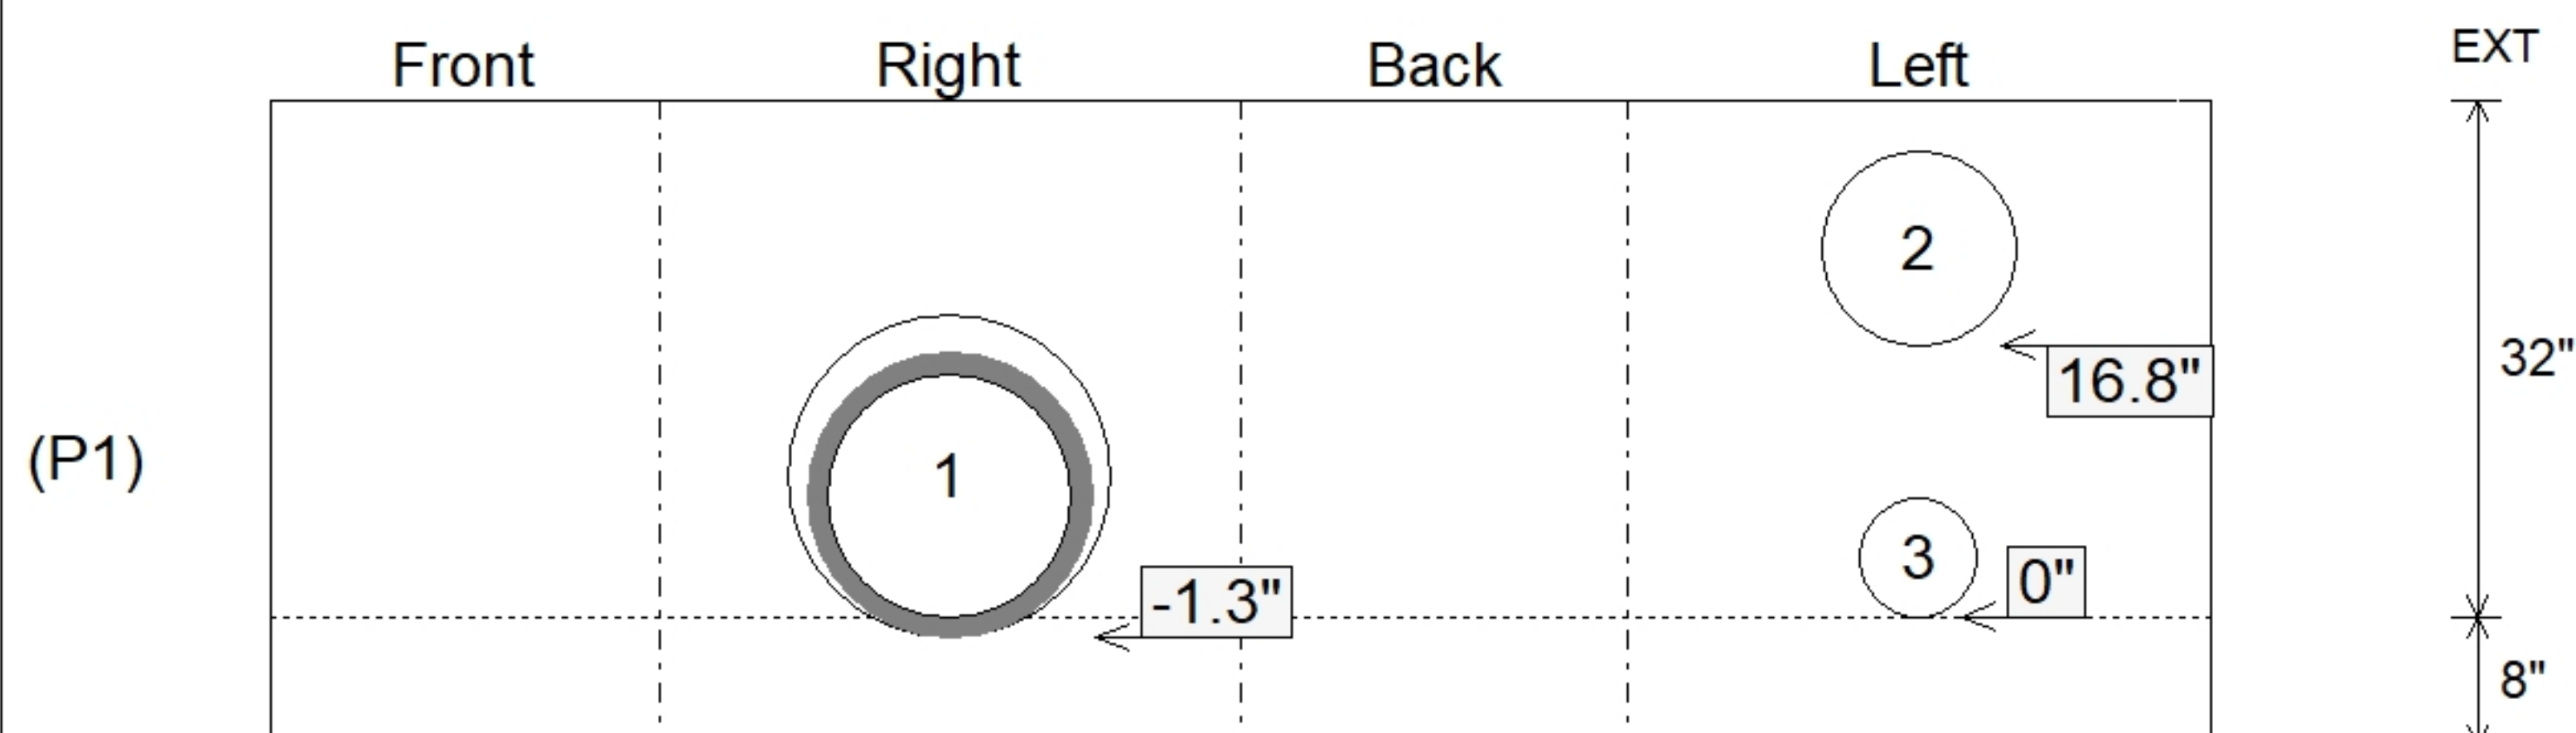

SUBMITTAL
APPROVED BY: