


Floor (Bot): 457.867'
Overall Height: 3.333'
Slack: 0"



0 lb
895 lb
2587 lb
354 lb
0 lb
0 lb
0 lb
0 lb

Structure Total: 3836 lb

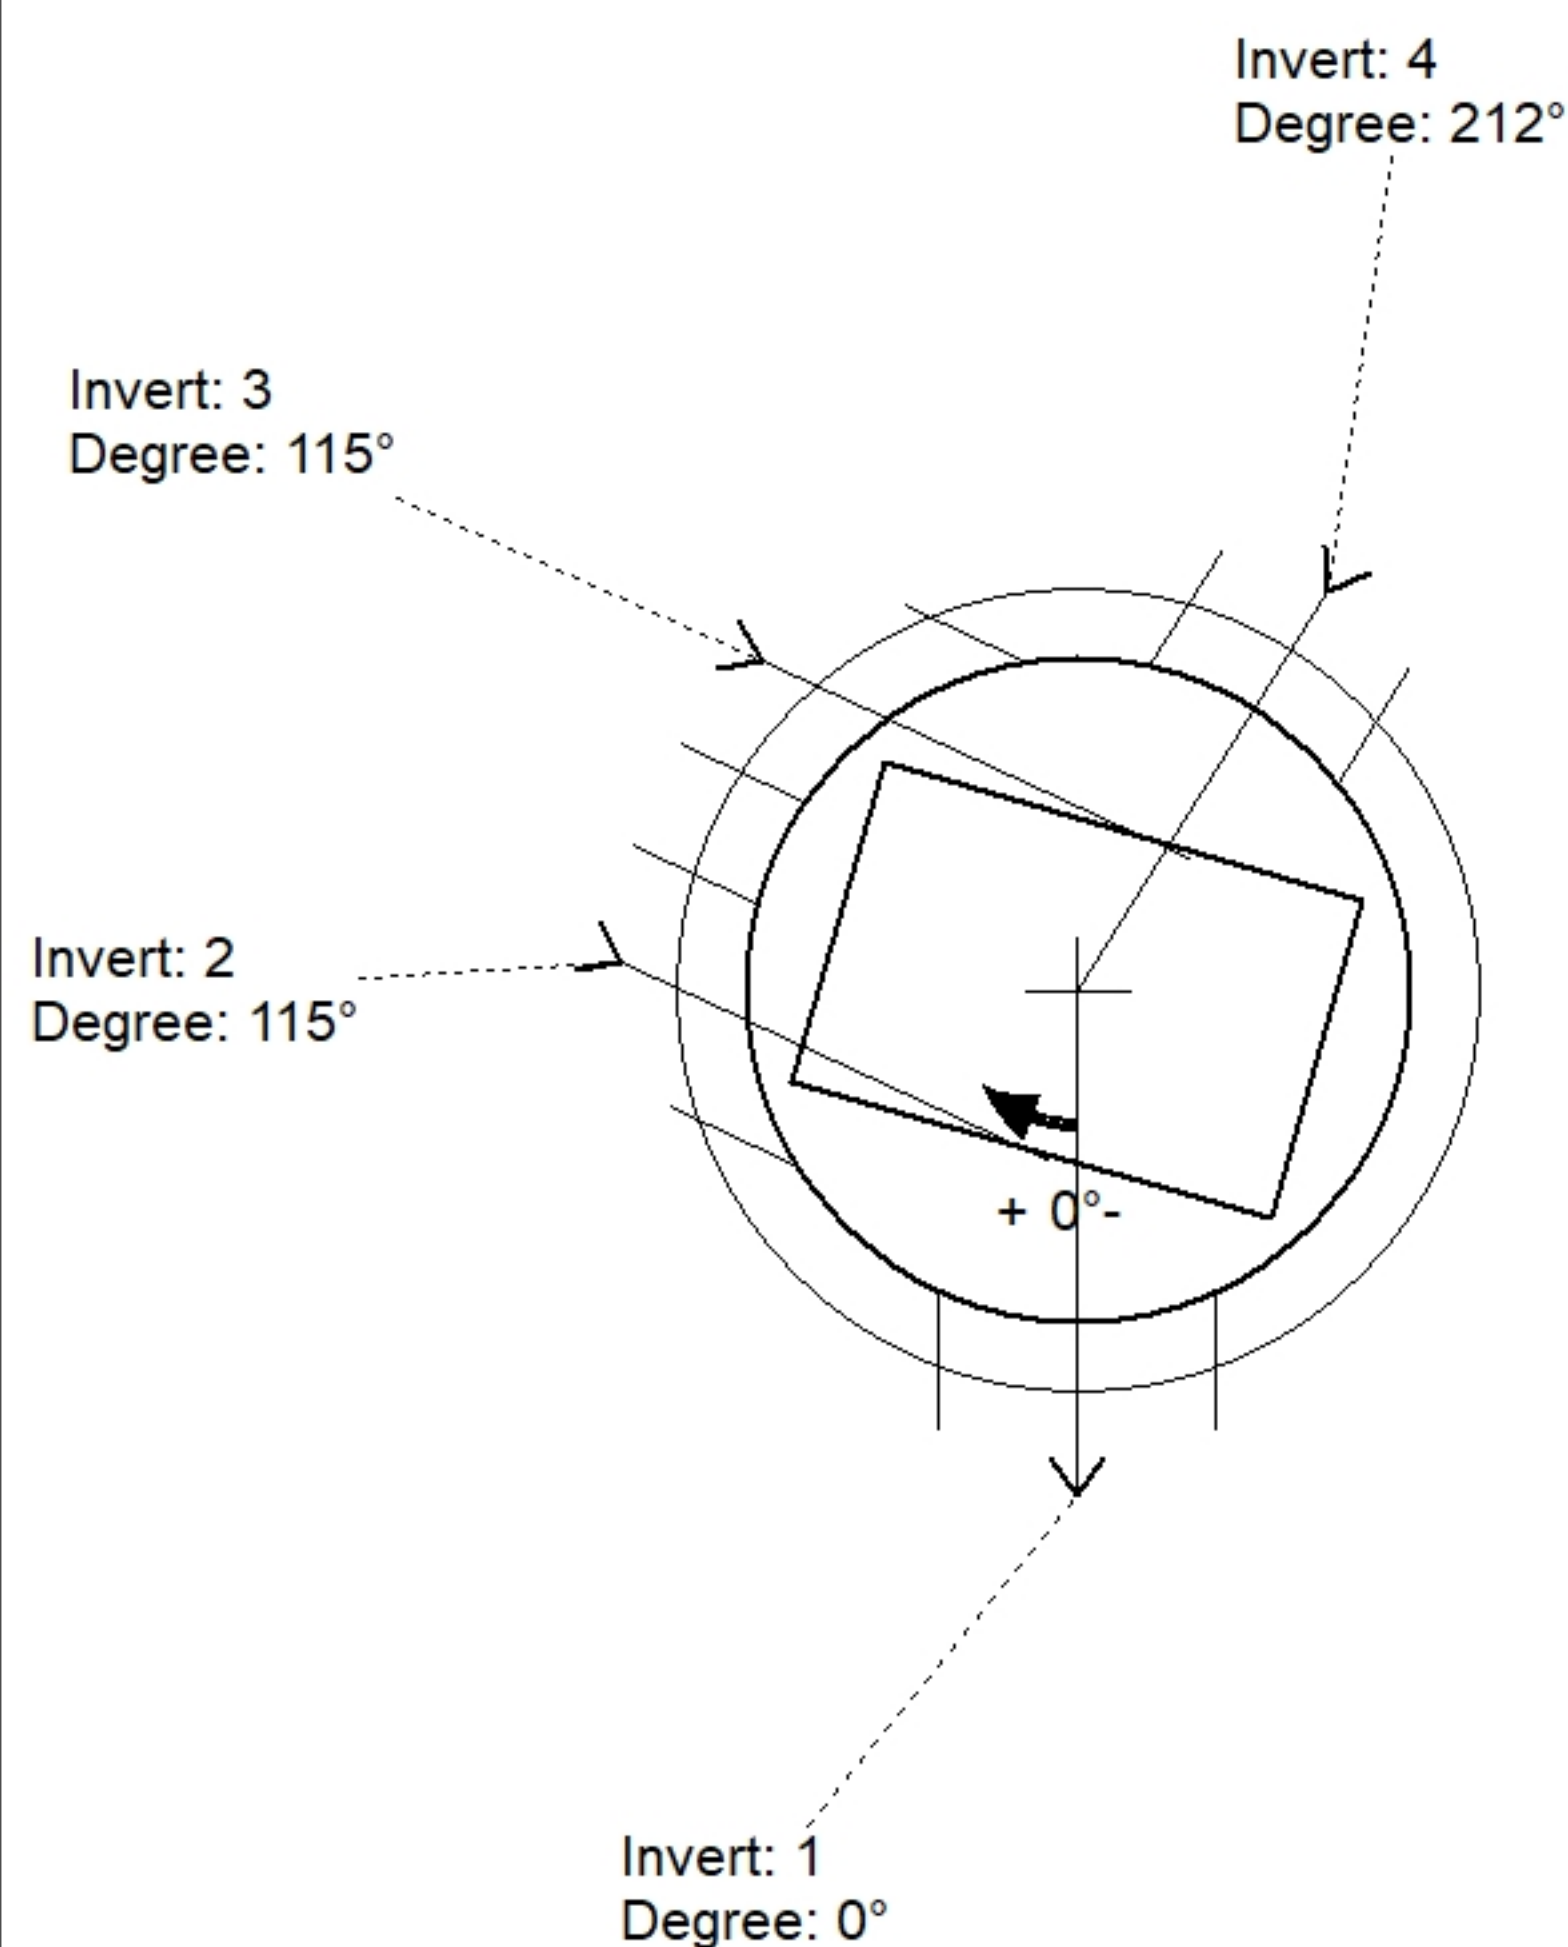

Position	Elev	Angle	Pipe	Pipe OD	Hole	Connector	Up (↓)	Ref
Rim	461.2'							
Reducer								
Invert 1	458.43'	0°	15" HDPE	17.6"	20"	Hole 20	-0.54"	P1
Invert 2	458.43'	115°	12" HDPE	14.5"	16"	Hole 16	-0.49"	P1
Invert 3	458.38'	115°	12" HDPE	14.5"	16"	Hole 16	-1.09"	P1
Invert 4	458.38'	212°	12" HDPE	14.5"	16"	Hole 16	-1.09"	P1
Invert 5								
Invert 6								
Invert 7								
Invert 8								

Default - Interior Dimensions

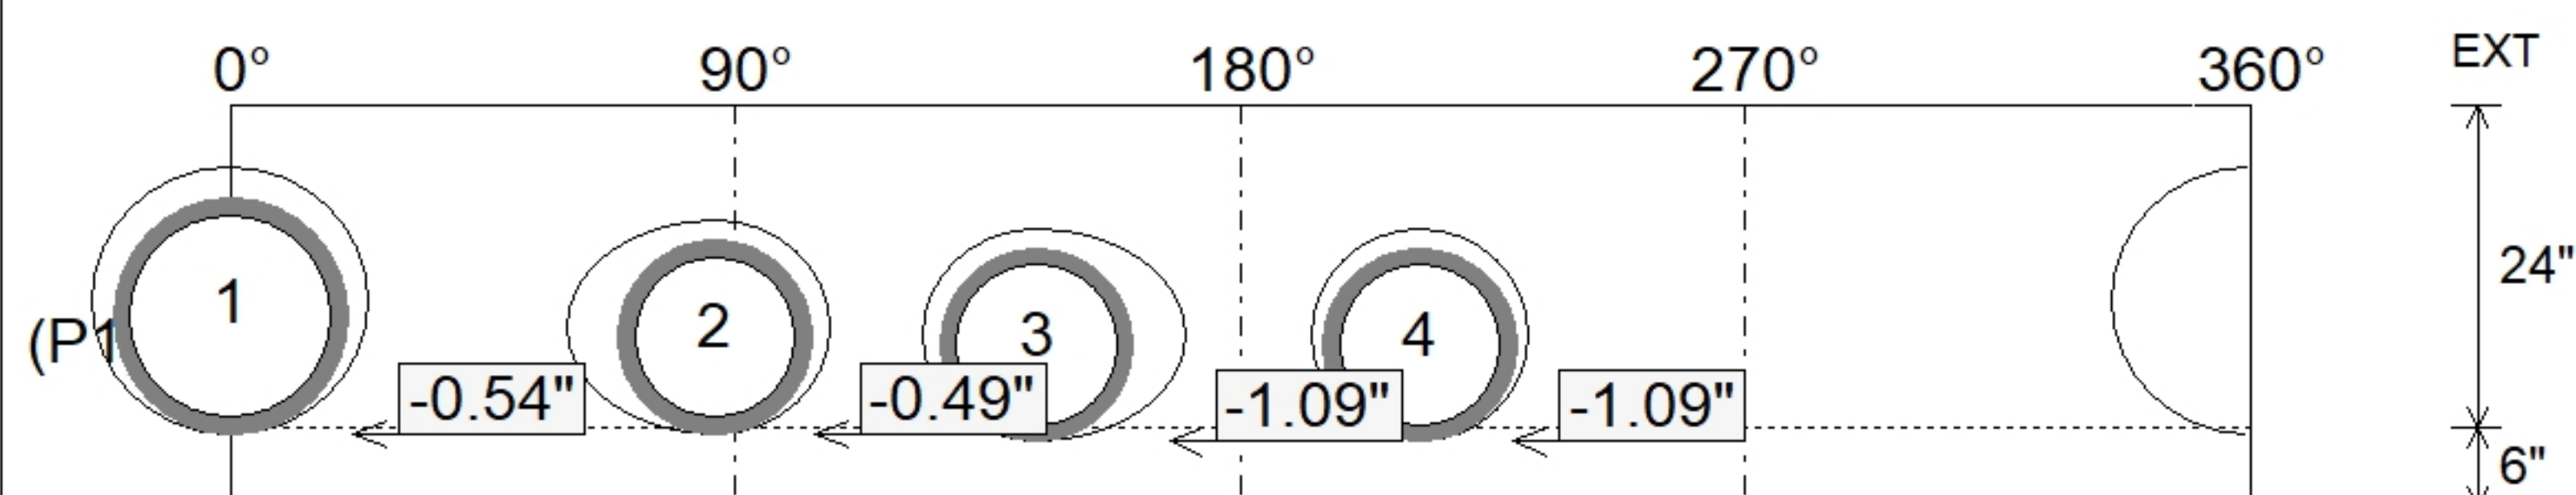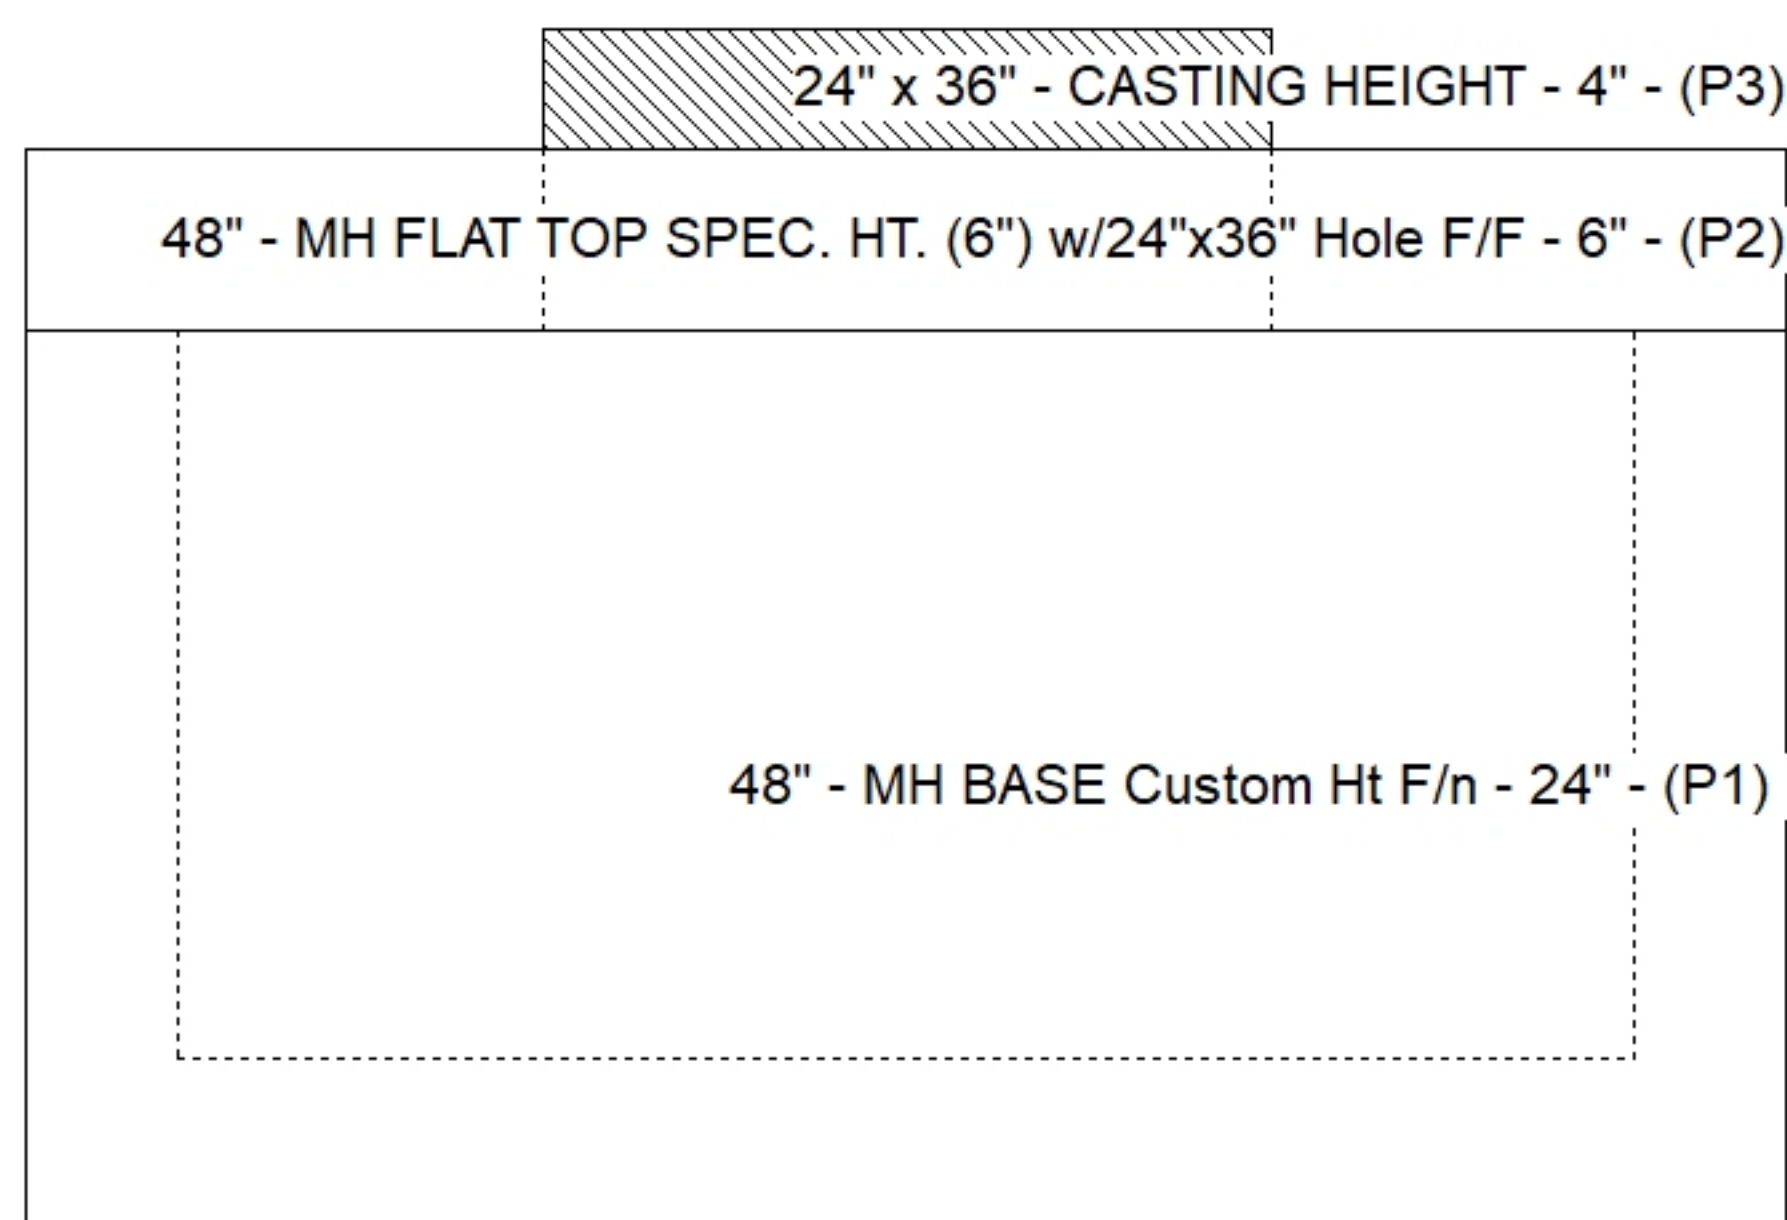

SUBMITTAL
APPROVED BY: