



Floor (Bot): 453.65'
Overall Height: 8.083'
Slack: 0.8"

Structure Total: 8853 lb

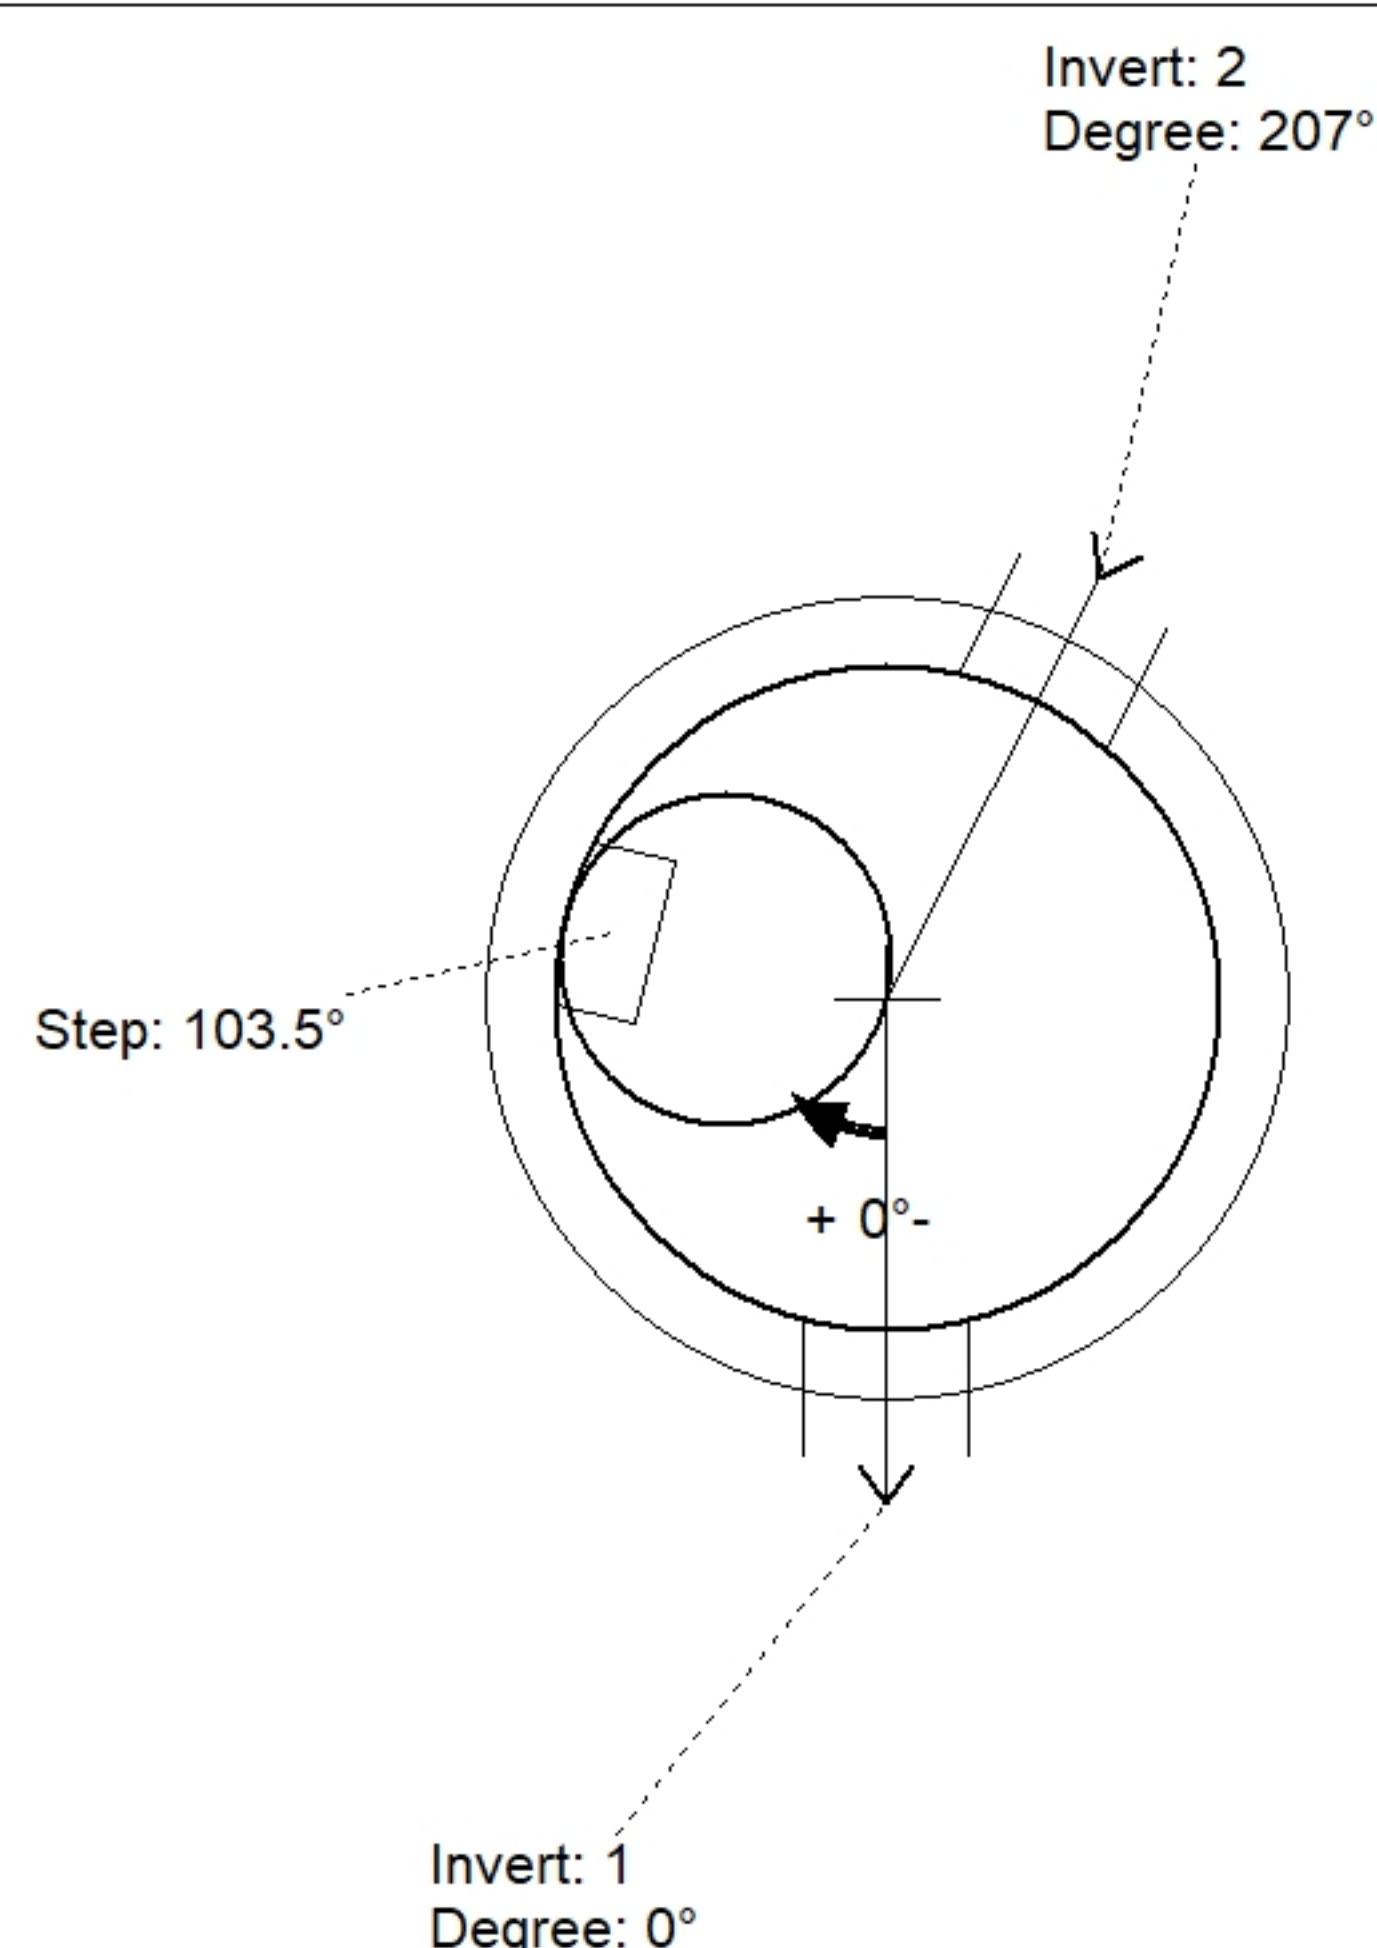

Position	Elev	Angle	Pipe	Pipe OD	Hole	Connector	Up (')	Ref
Rim	461.8'							
Reducer								
Invert 1	454.4'	0°	8" PVC SDR26	8.5"	12"	PSX 12-08 NYLO	1"	P1
Invert 2	454.5'	207°	8" PVC SDR26	8.5"	12"	PSX 12-08 NYLO	2.2"	P1
Invert 3								
Invert 4								
Invert 5								
Invert 6								
Invert 7								
Invert 8								

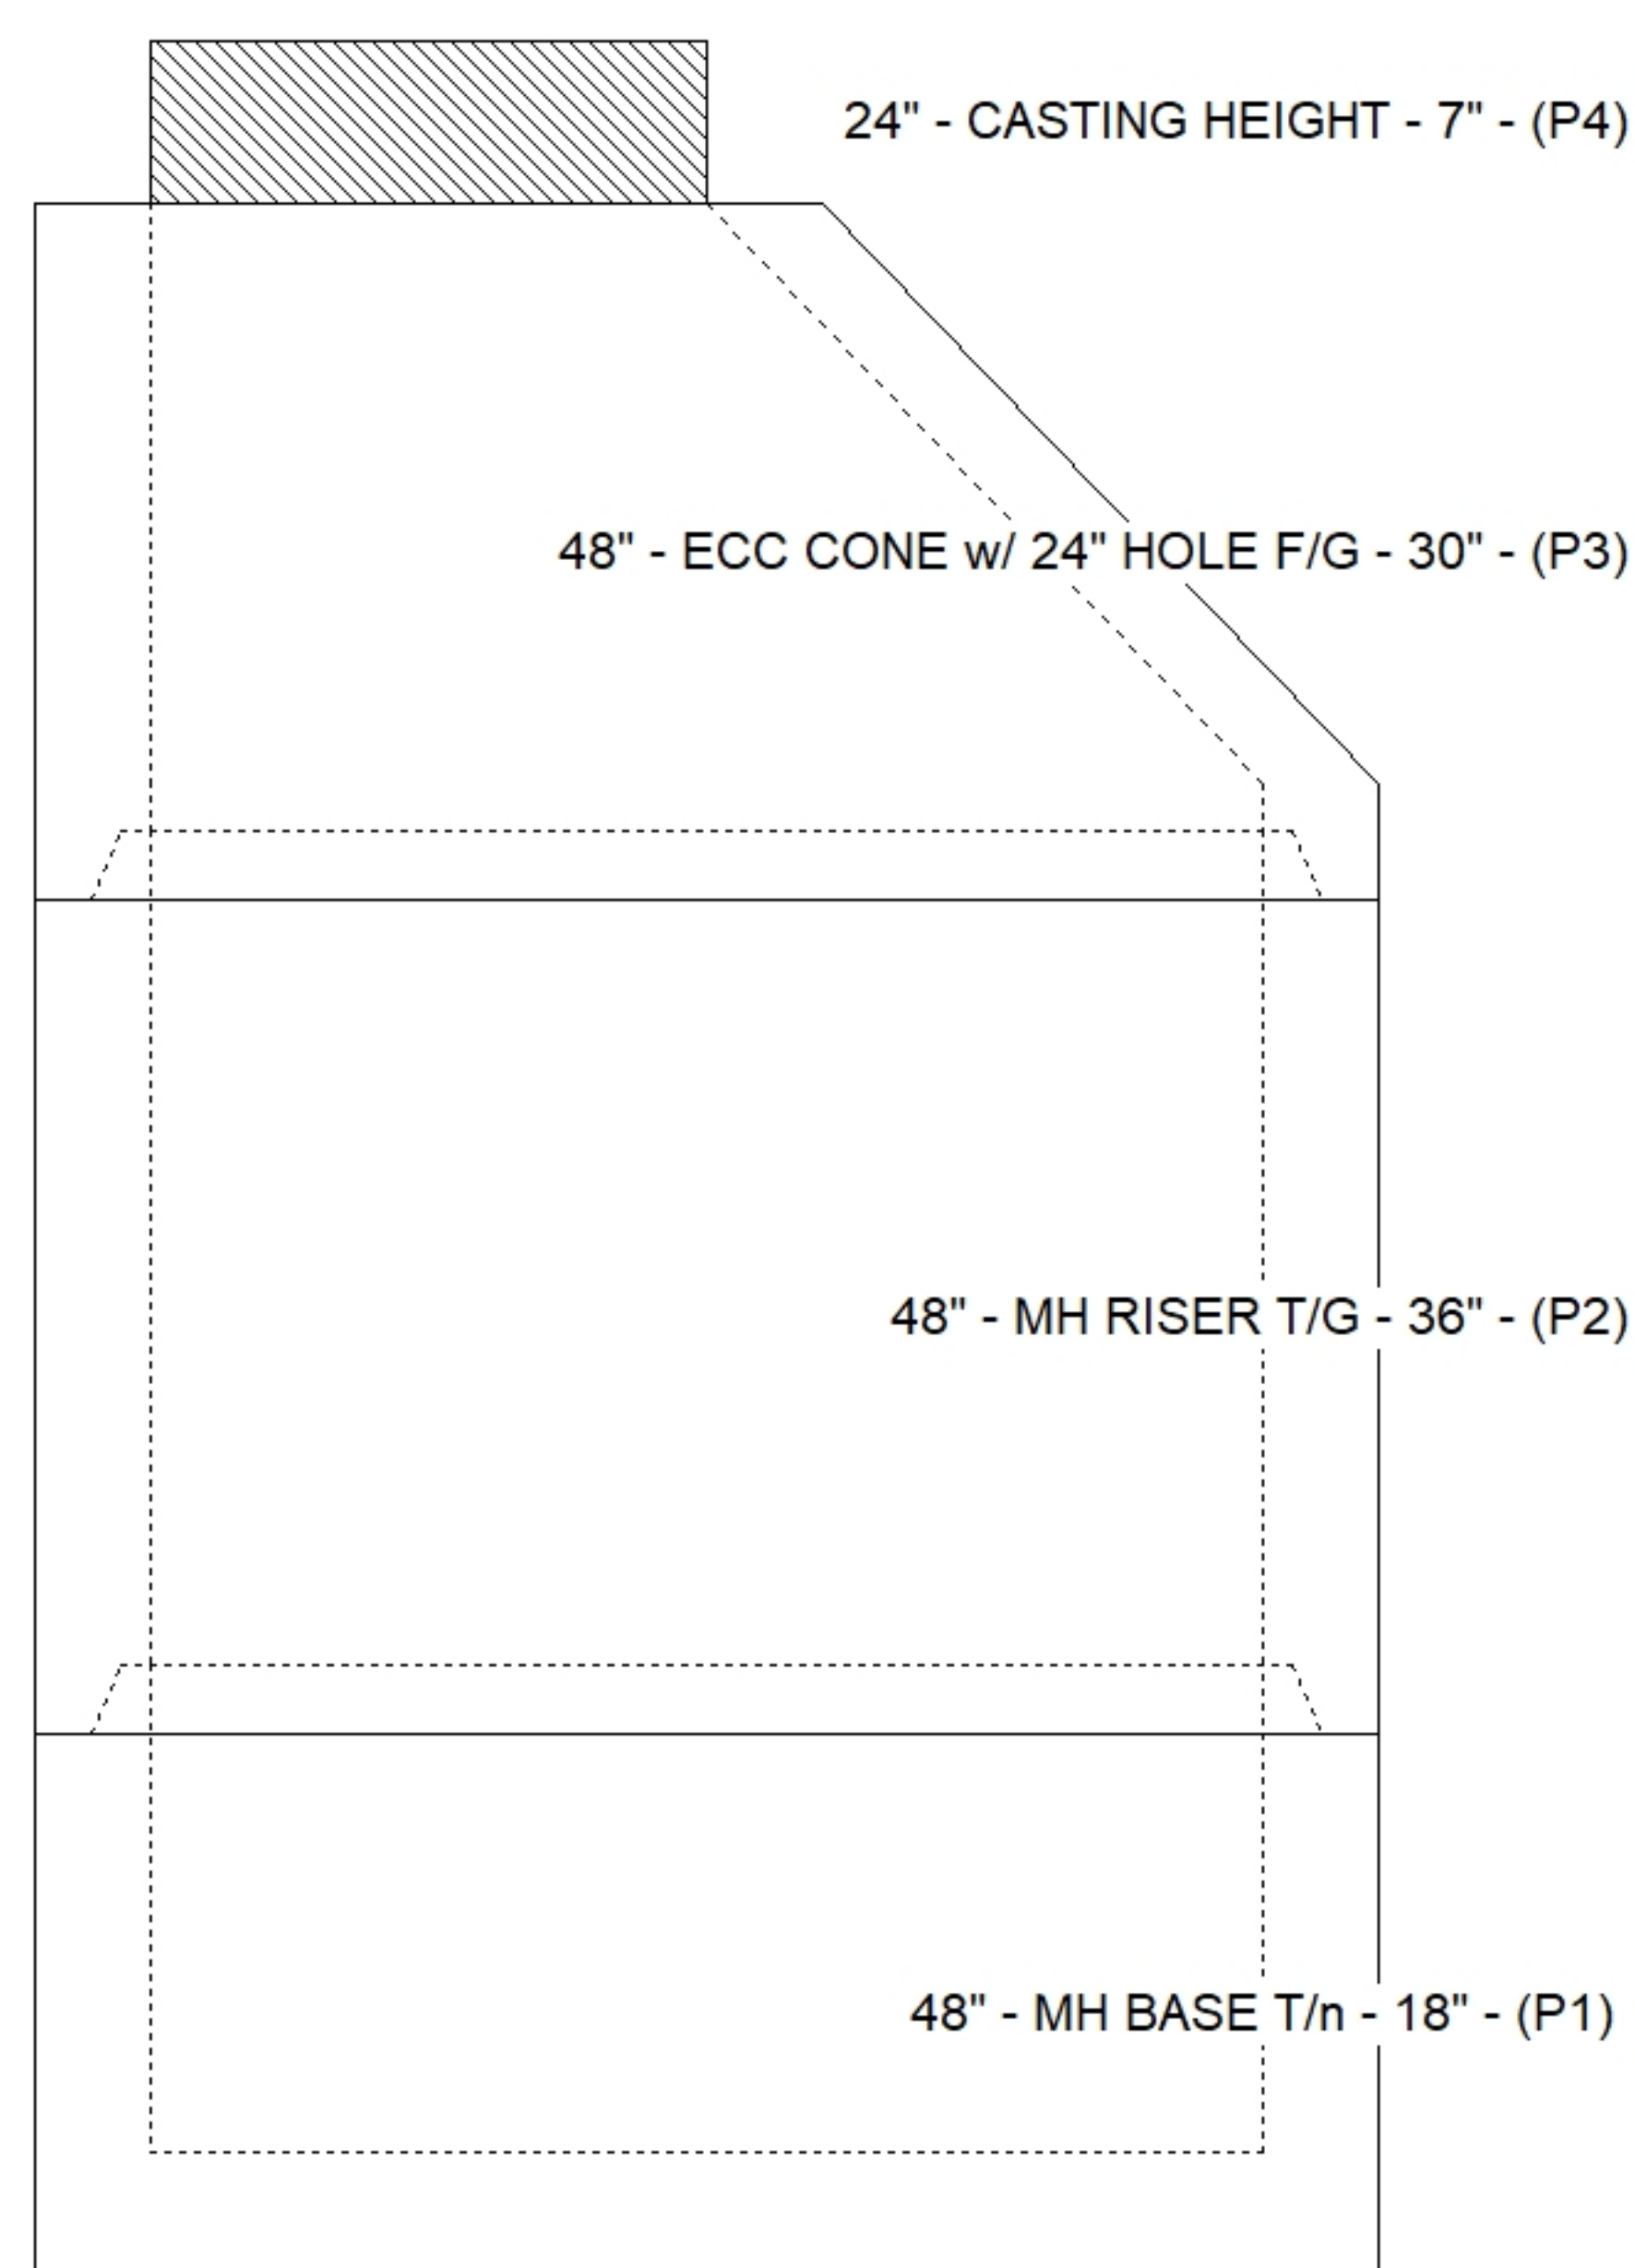

SUBMITTAL
APPROVED BY: